
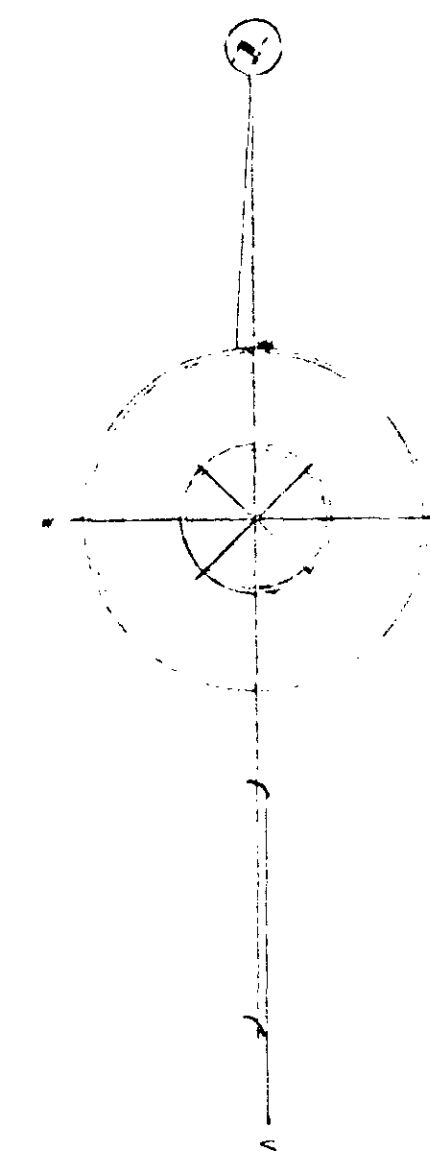


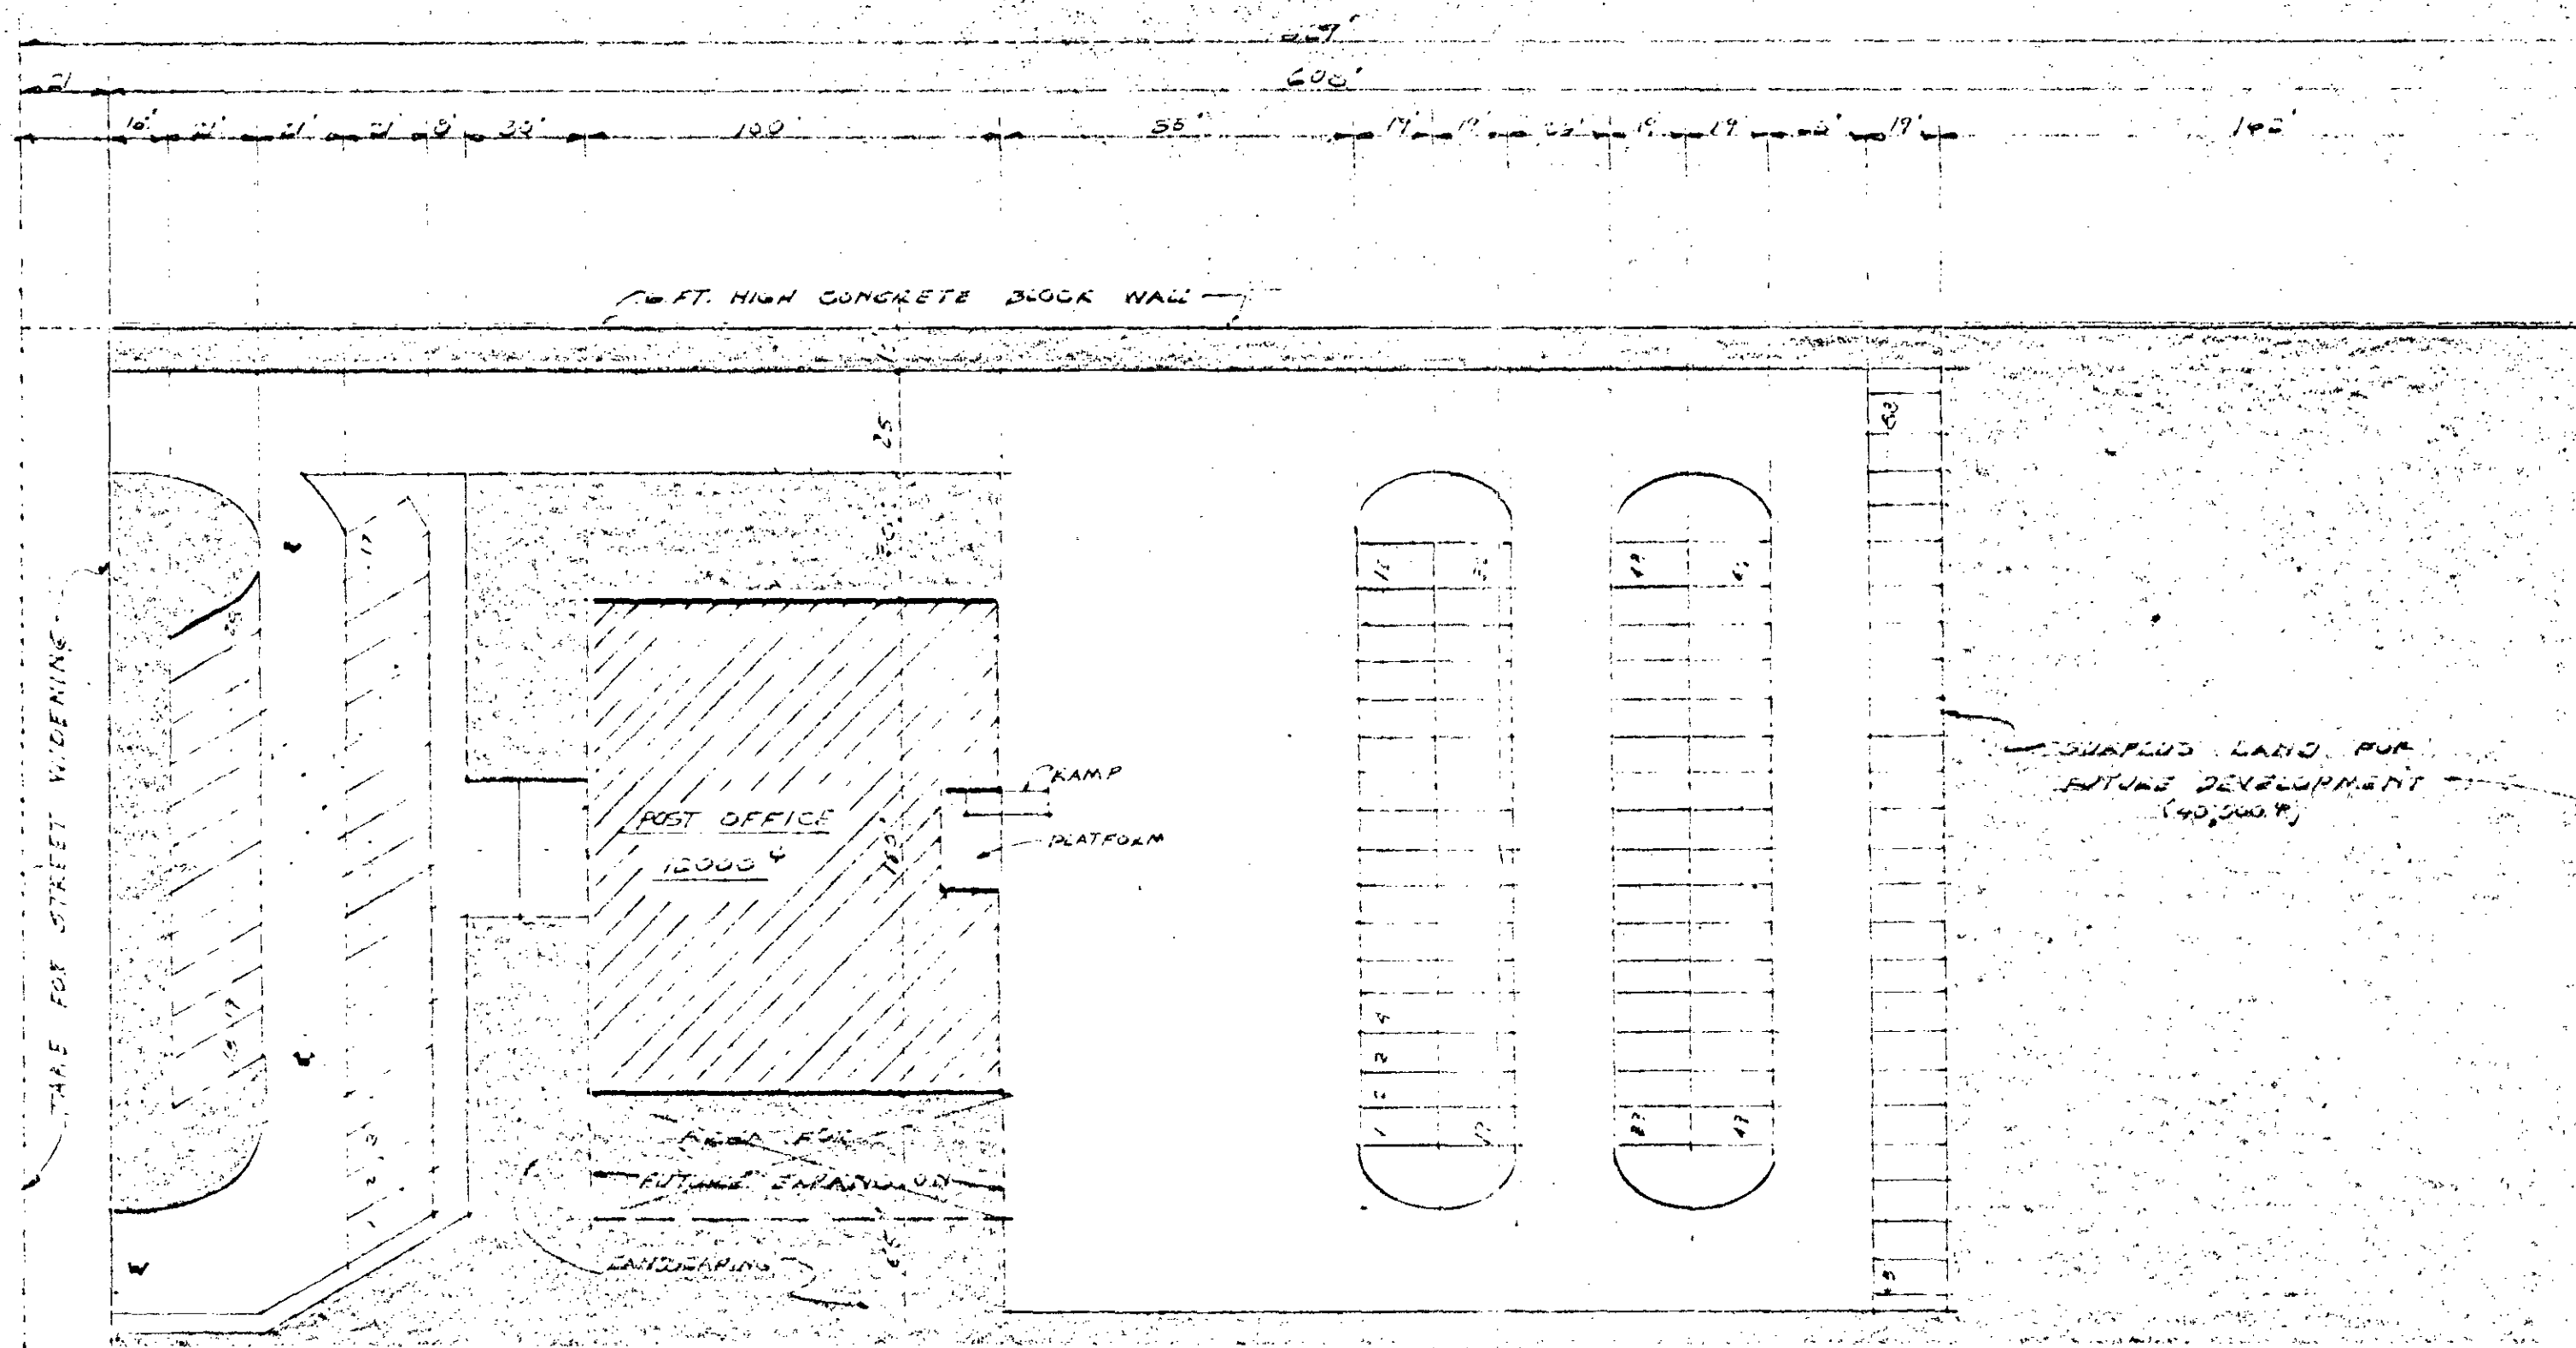

POST OFFICE REQUIREMENTS

	P.O.D FORM 1970	PROVIDED
POST OFFICE BLDG. & PLATFORM	11,920 SQ. FT.	12,000 SQ. FT.
PARKING		
PATRON	23 CARS	20 CARS
POSTAL	67 "	50 "
LAND AREA	42,000 SQ. FT.	152,000 SQ. FT.

REVISIONS

REV	DESCRIPTION	DATE	APPD

U.S. ARMY-CORPS OF ENGINEERS
POSTAL CONSTRUCTION SUPPORT OFFICE
DIVISION OFFICE SAN FRANCISCO CA.

DRAWN A.V. POLLOCKA PROJECT HUNTEVILLE STATION
CHECKED LAS VEGAS, NEVADA

ENGINEER APPROVED
CHIEF, ENG'D. BR. Date

DRAWING TITLE SITE FEASIBILITY STUDY

SCALE 1" = 40 FT. DATE: AUG. 3, 1971

DESIGN CONTRACT NO.
ENGINEERING JOB NO.
DRAWING NO. A-246
SHEET 1 OF 1