


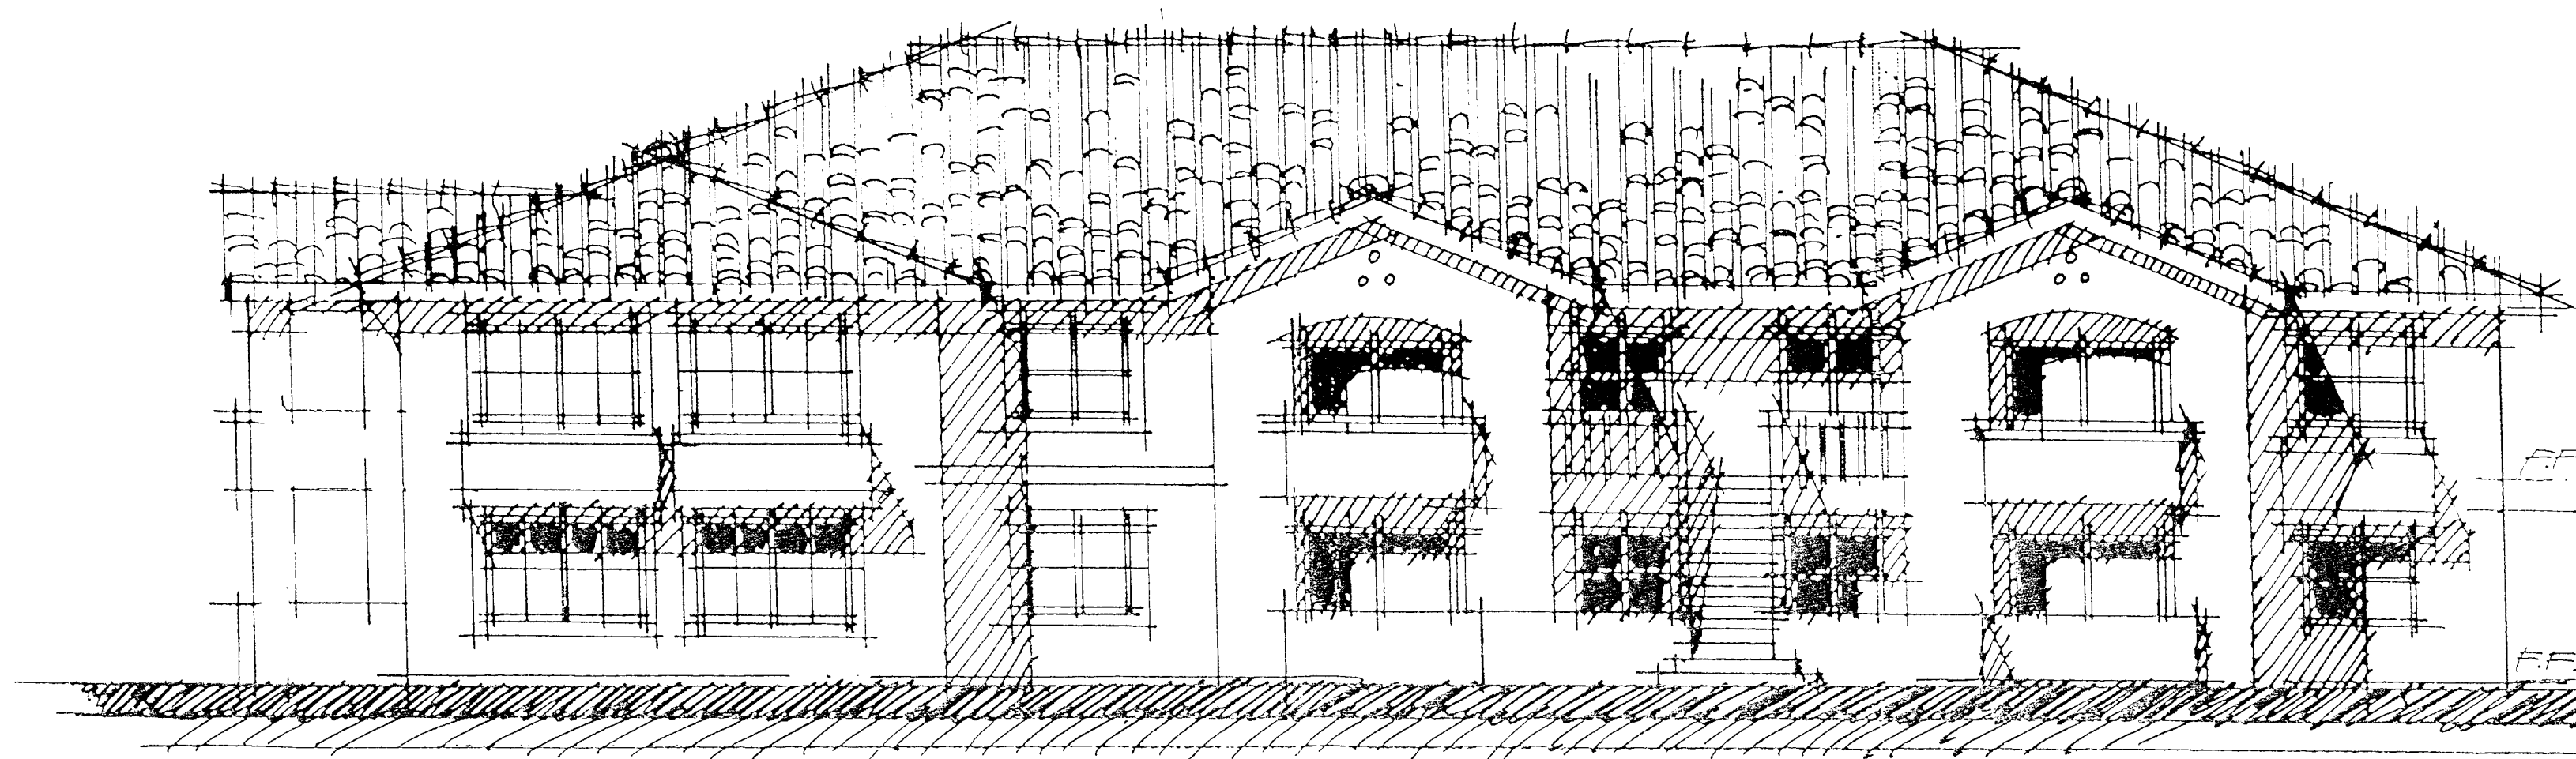

BLDG TYPE I
PLAN / & 2 FRONT ELEVATION


Z-109-91(4)




BLDG TYPE I
PLAN / § 2 FRONT ELEVATION




BLDG TYPE I
PLAN / END ELEVATION

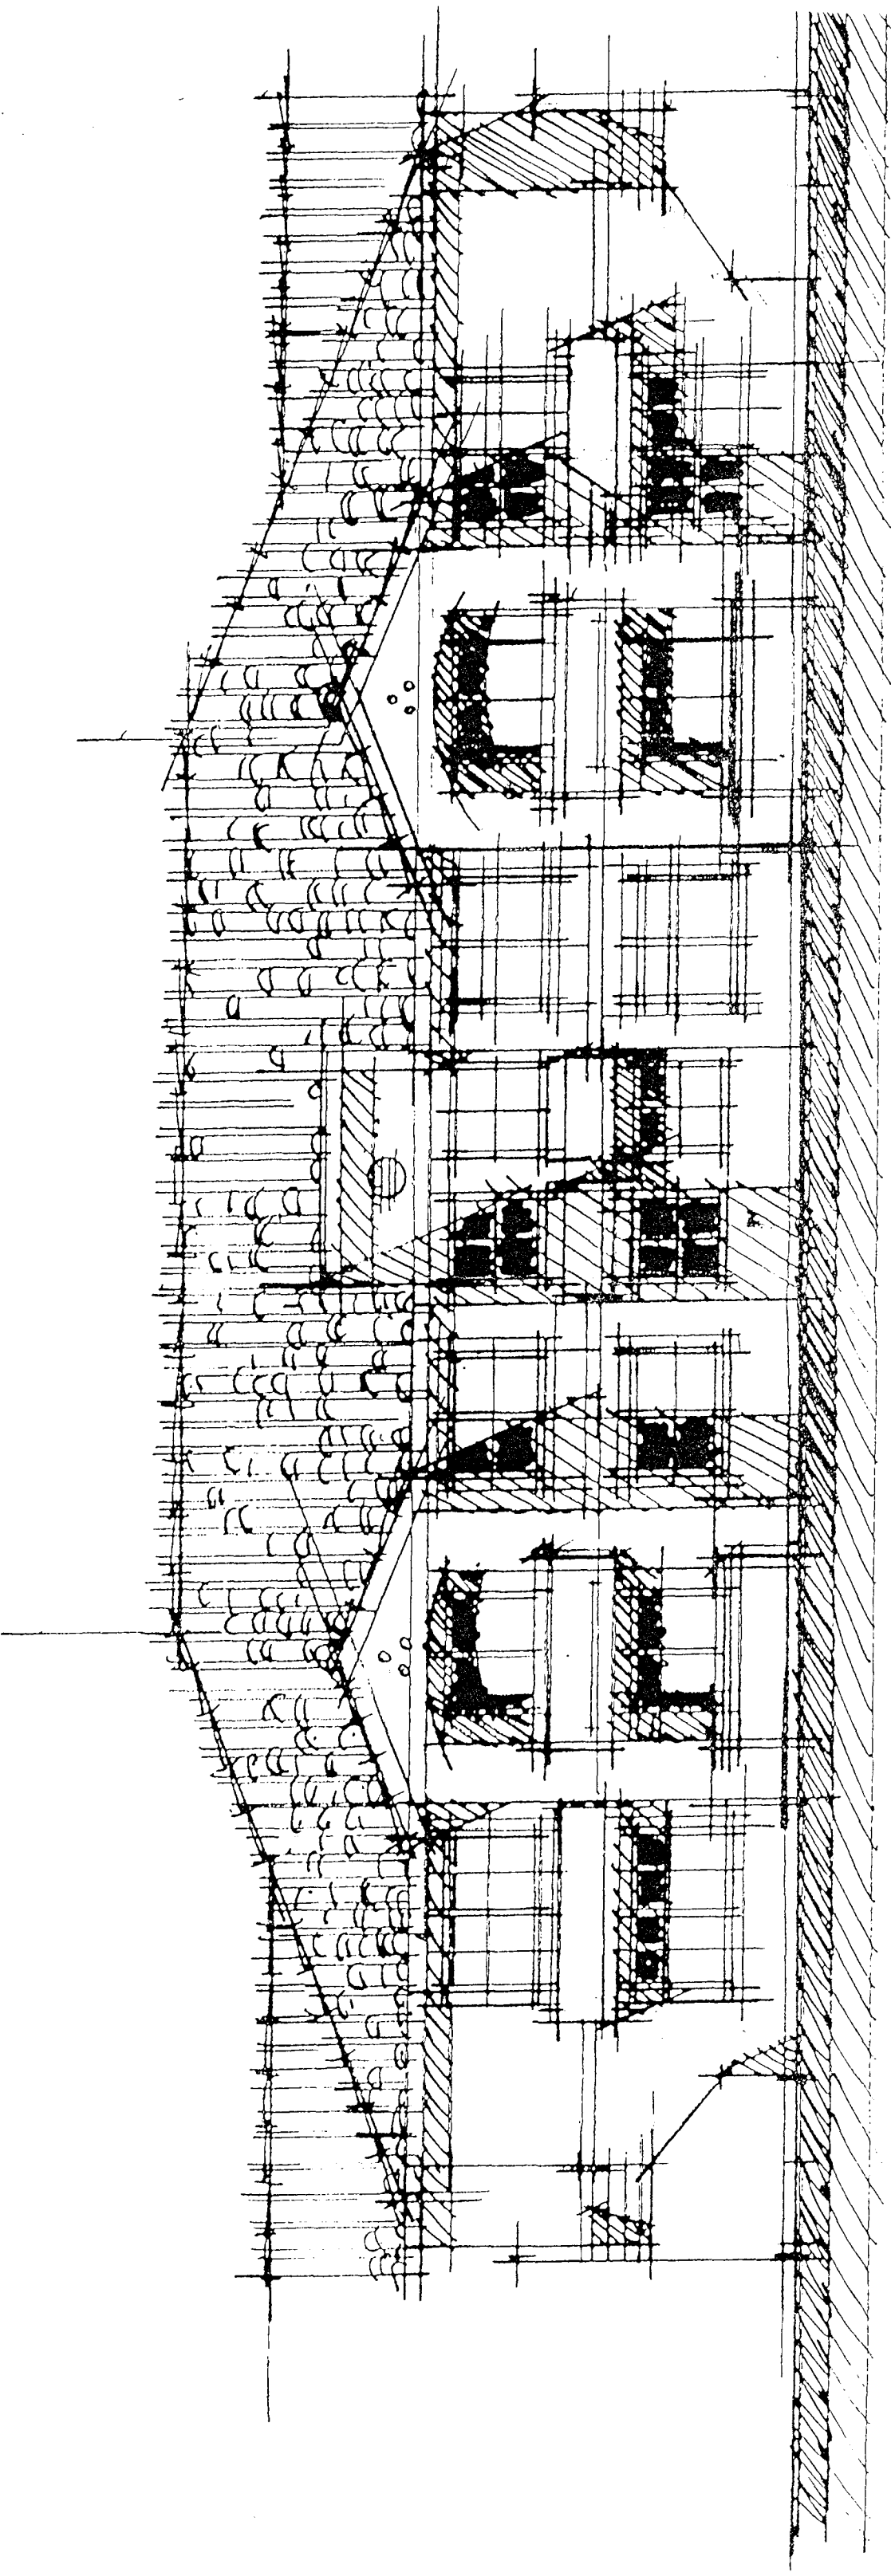

BLDG TYPE III II
PLAN 3 FRONT ELEVATION

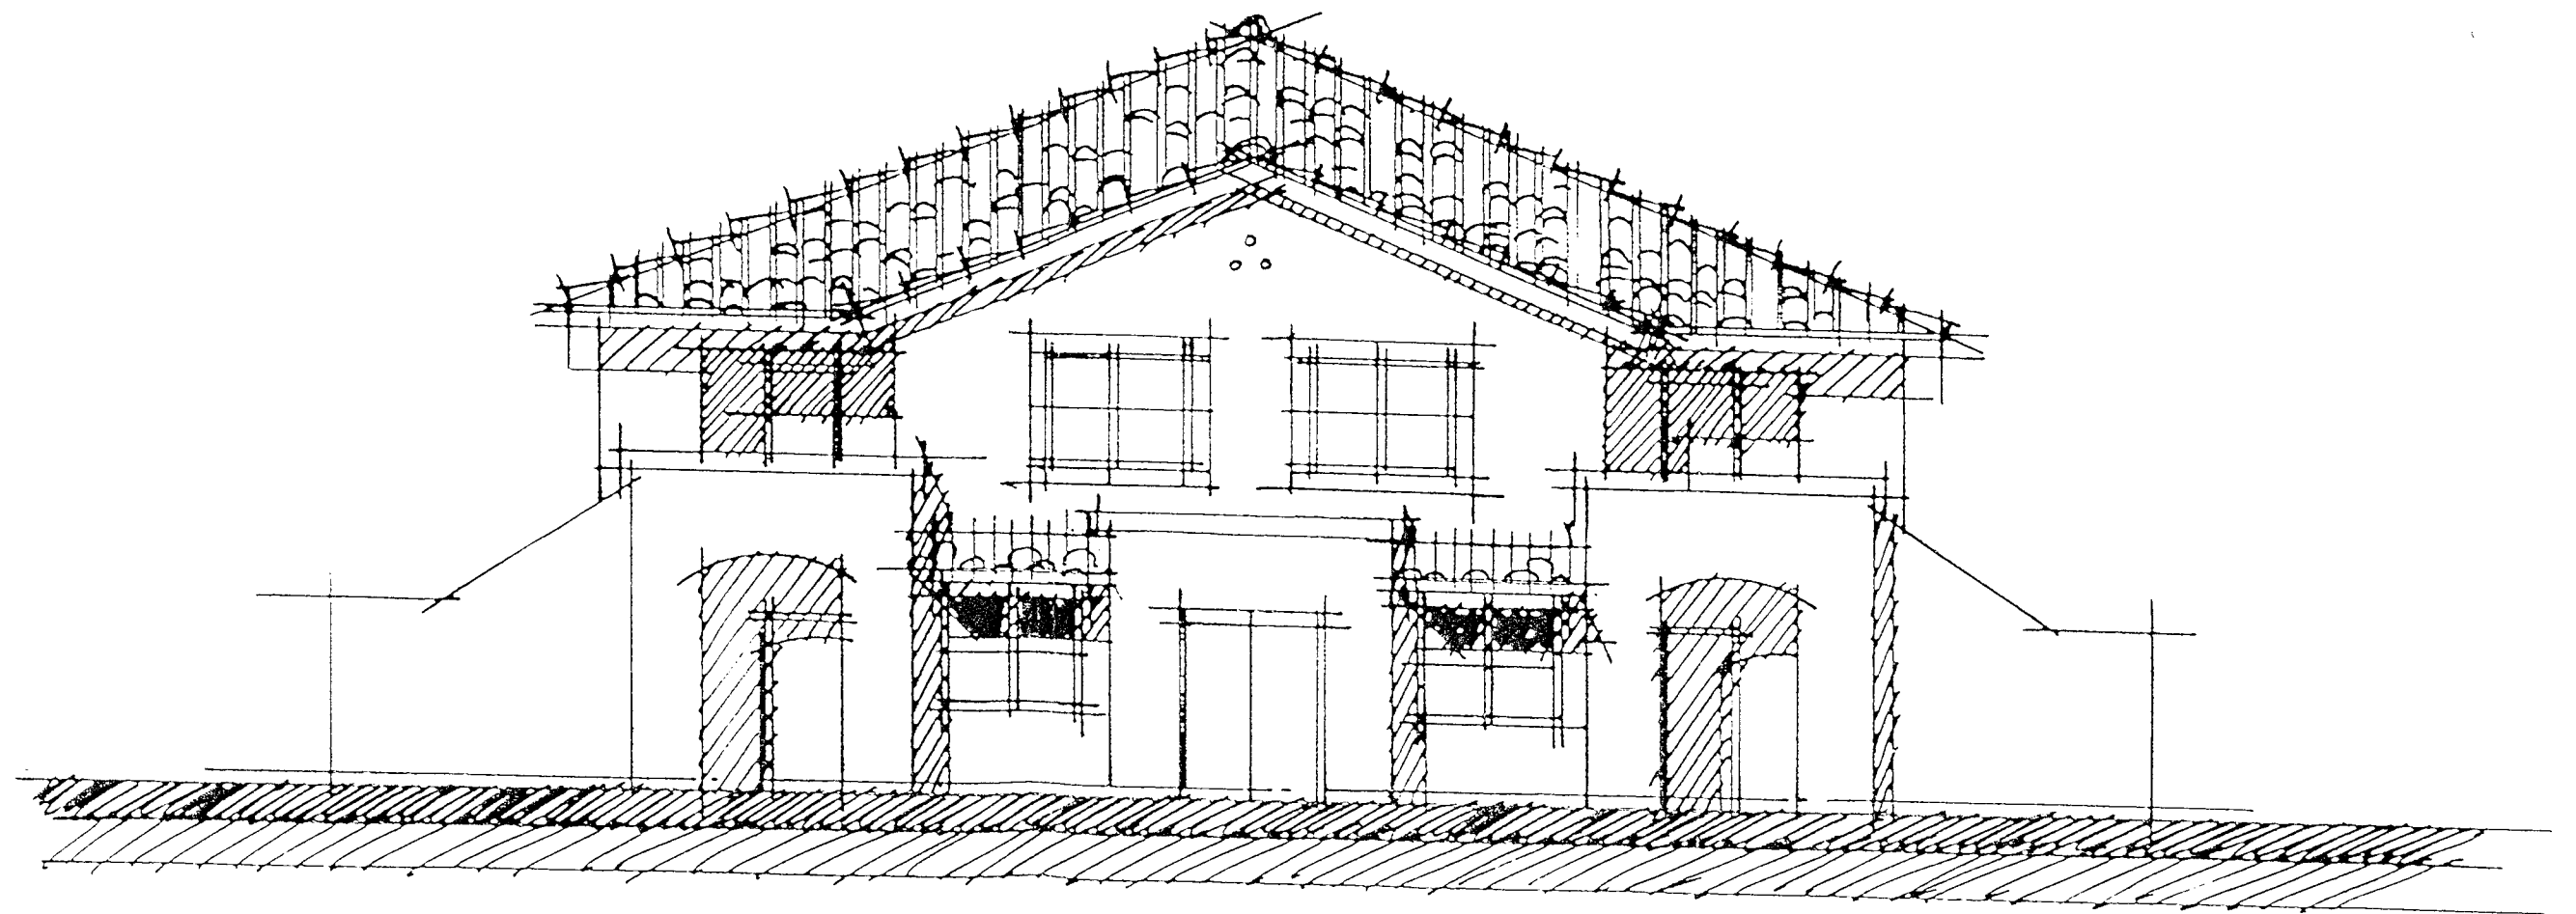


BLDG. TYPE III
PLAN 3 END ELEVATION

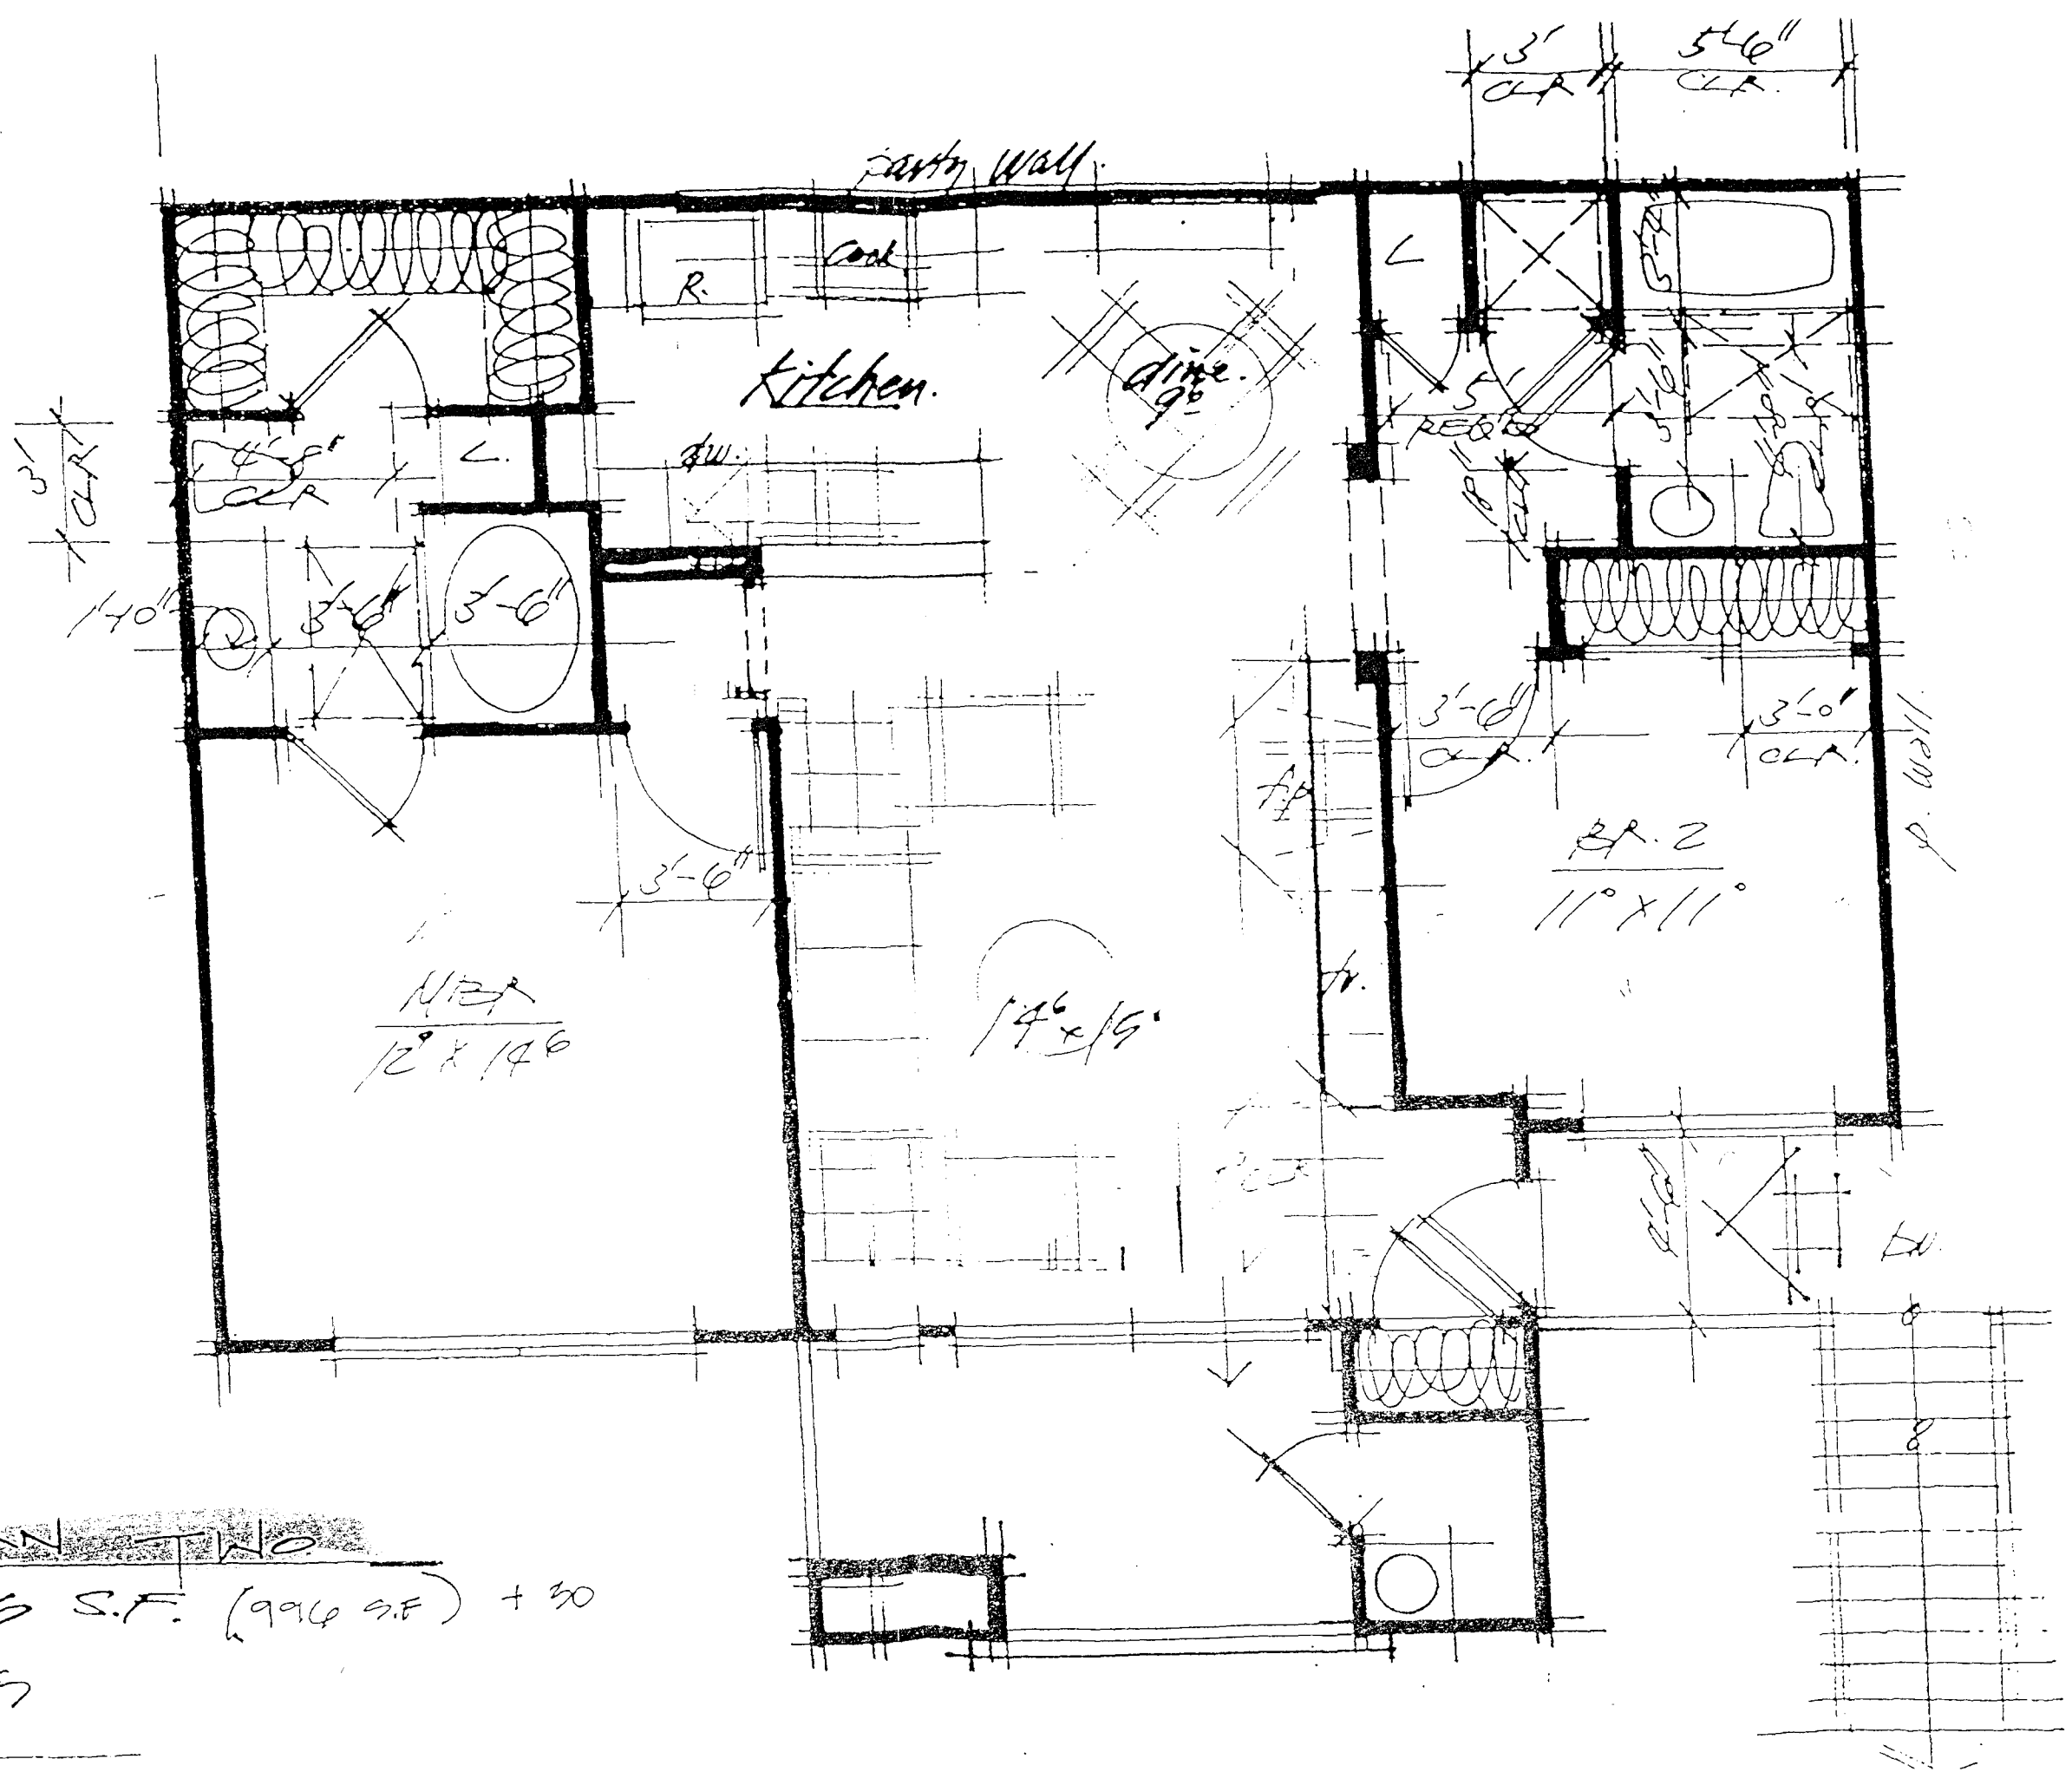

PLAN TWO
1026 S.F. (996 S.F.) + 30
4.18.95

37'

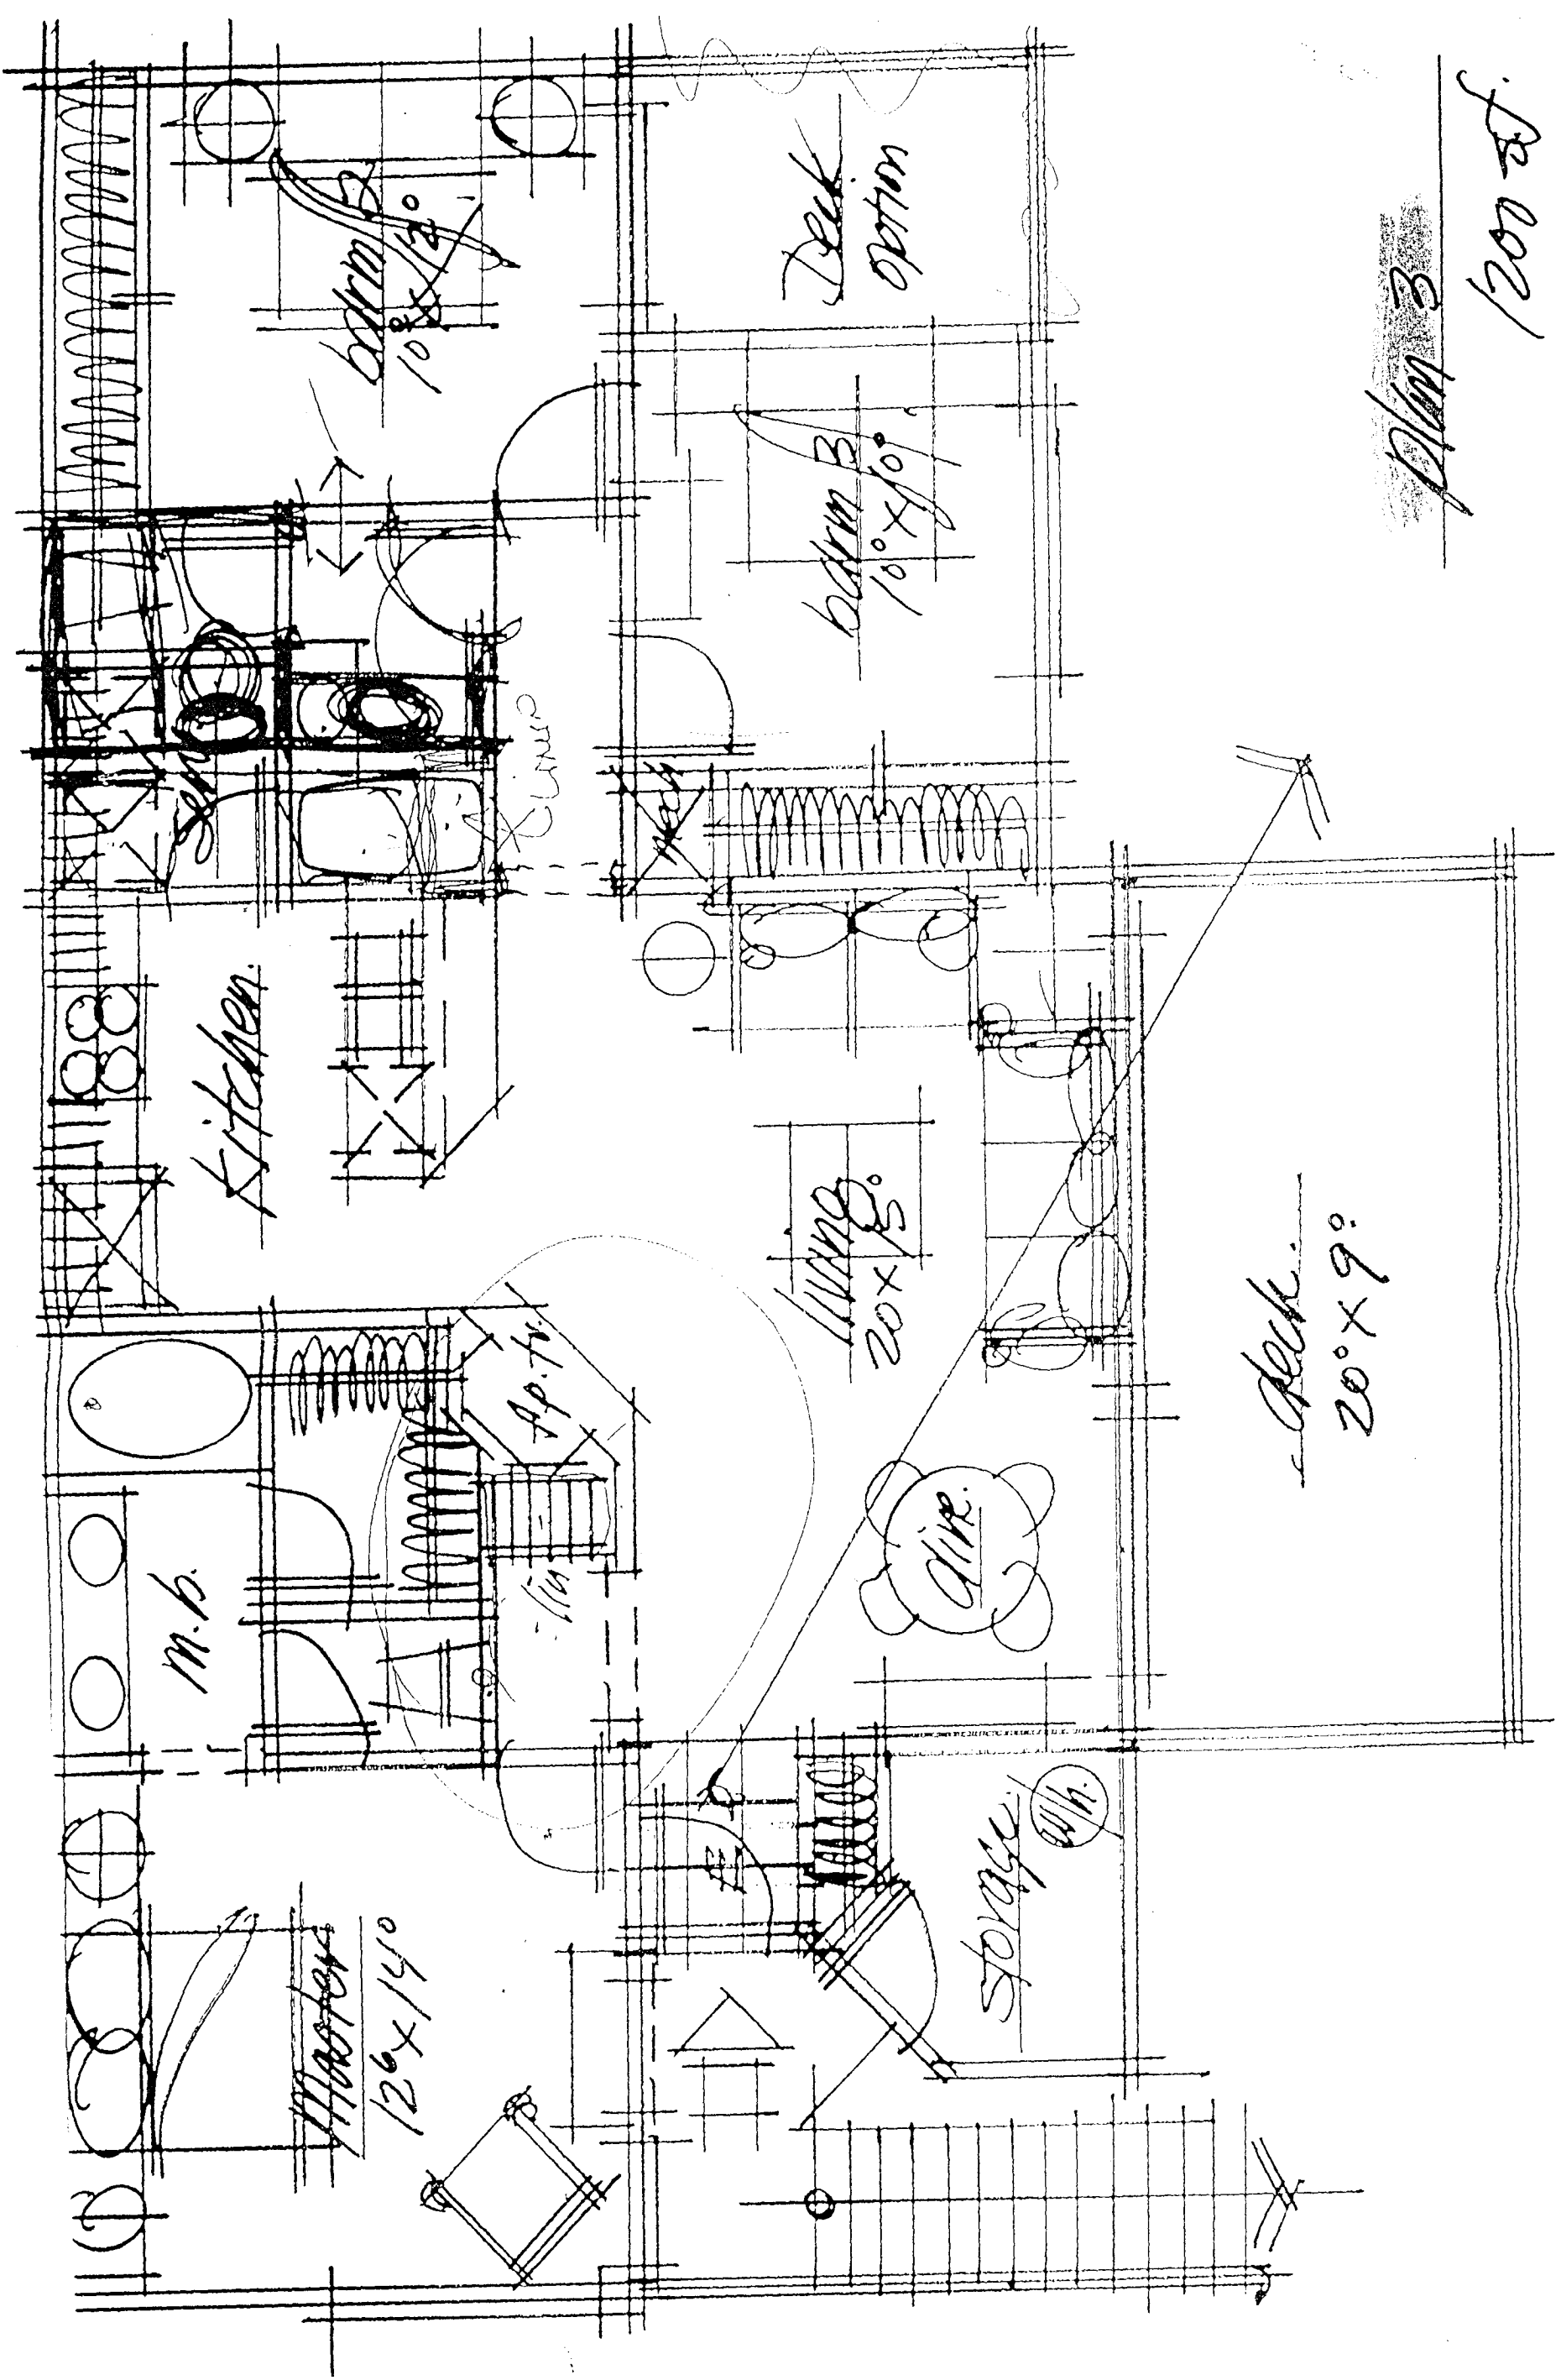

Plan 3
100 sf.