


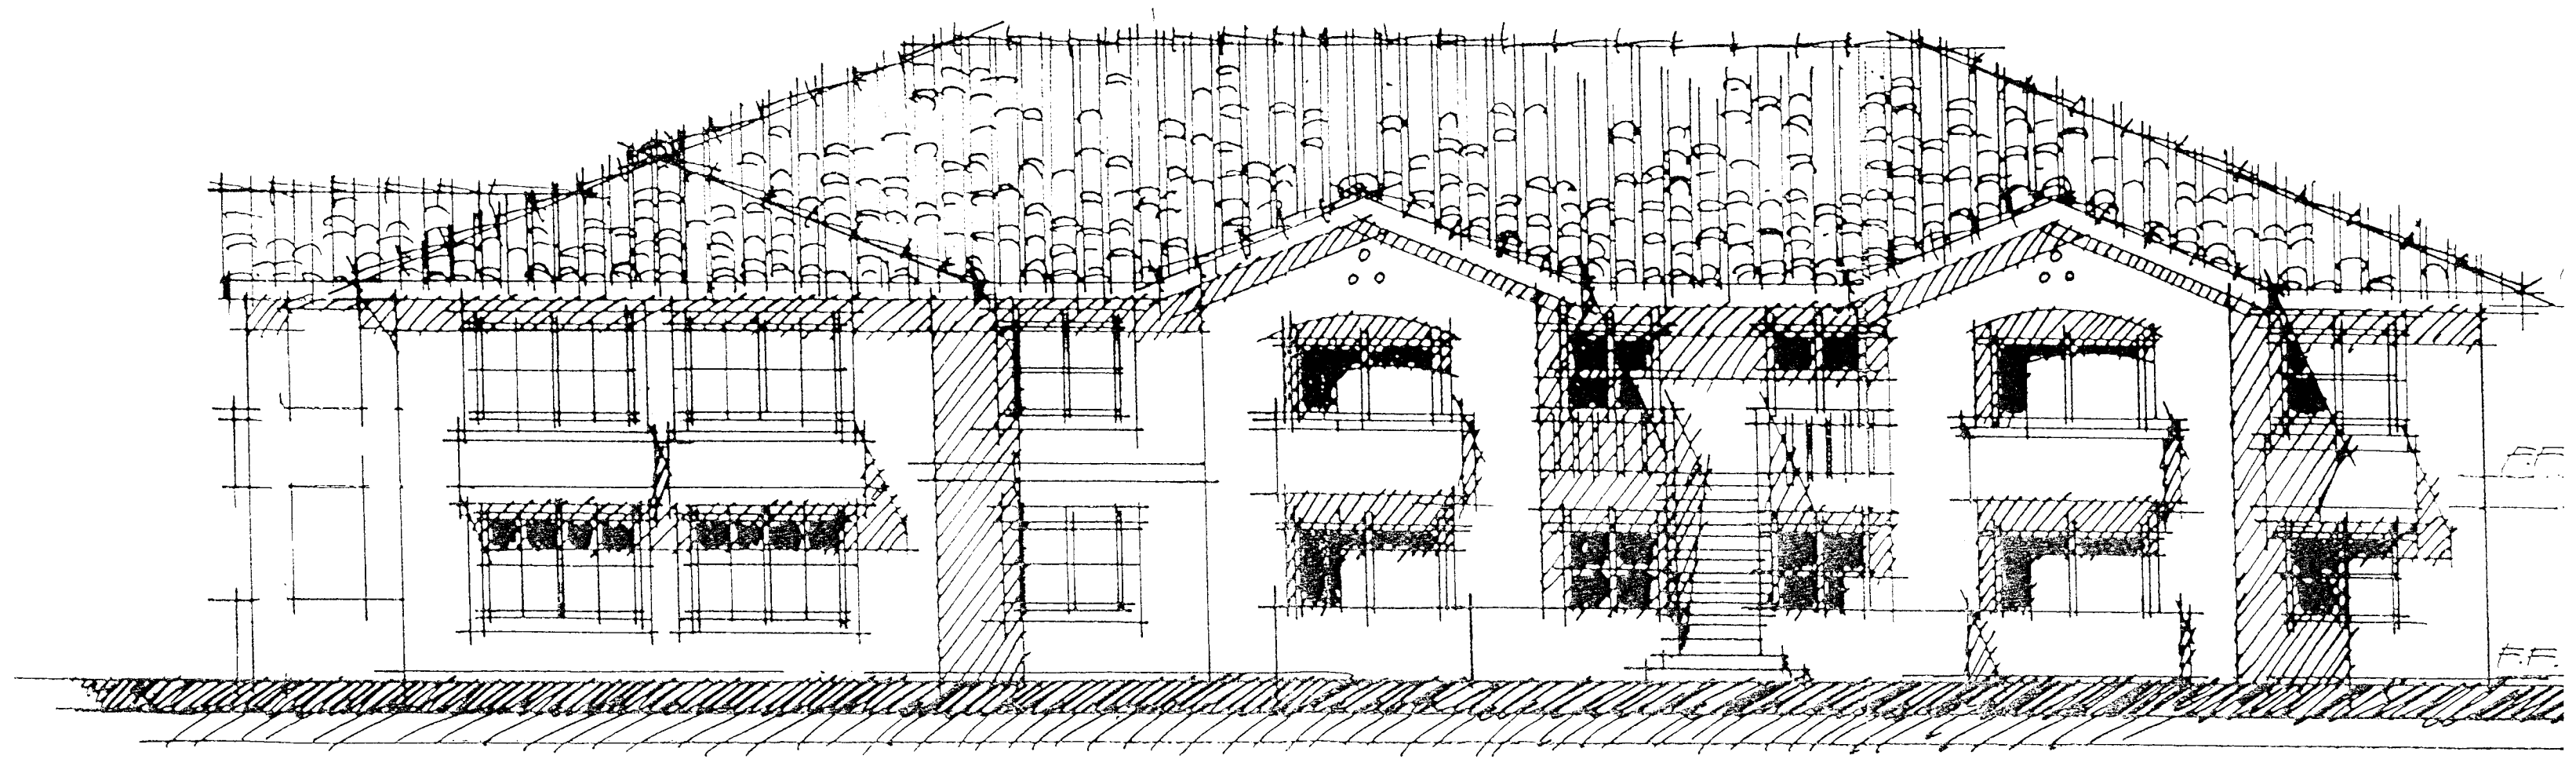

BLDG TYPE I
PLAN / & 2 FRONT ELEVATION


Z-109-91(4)




BLDG TYPE I
PLAN / § 2 FRONT ELEVATION



BLDG TYPE I
PLAN / END ELEVATION

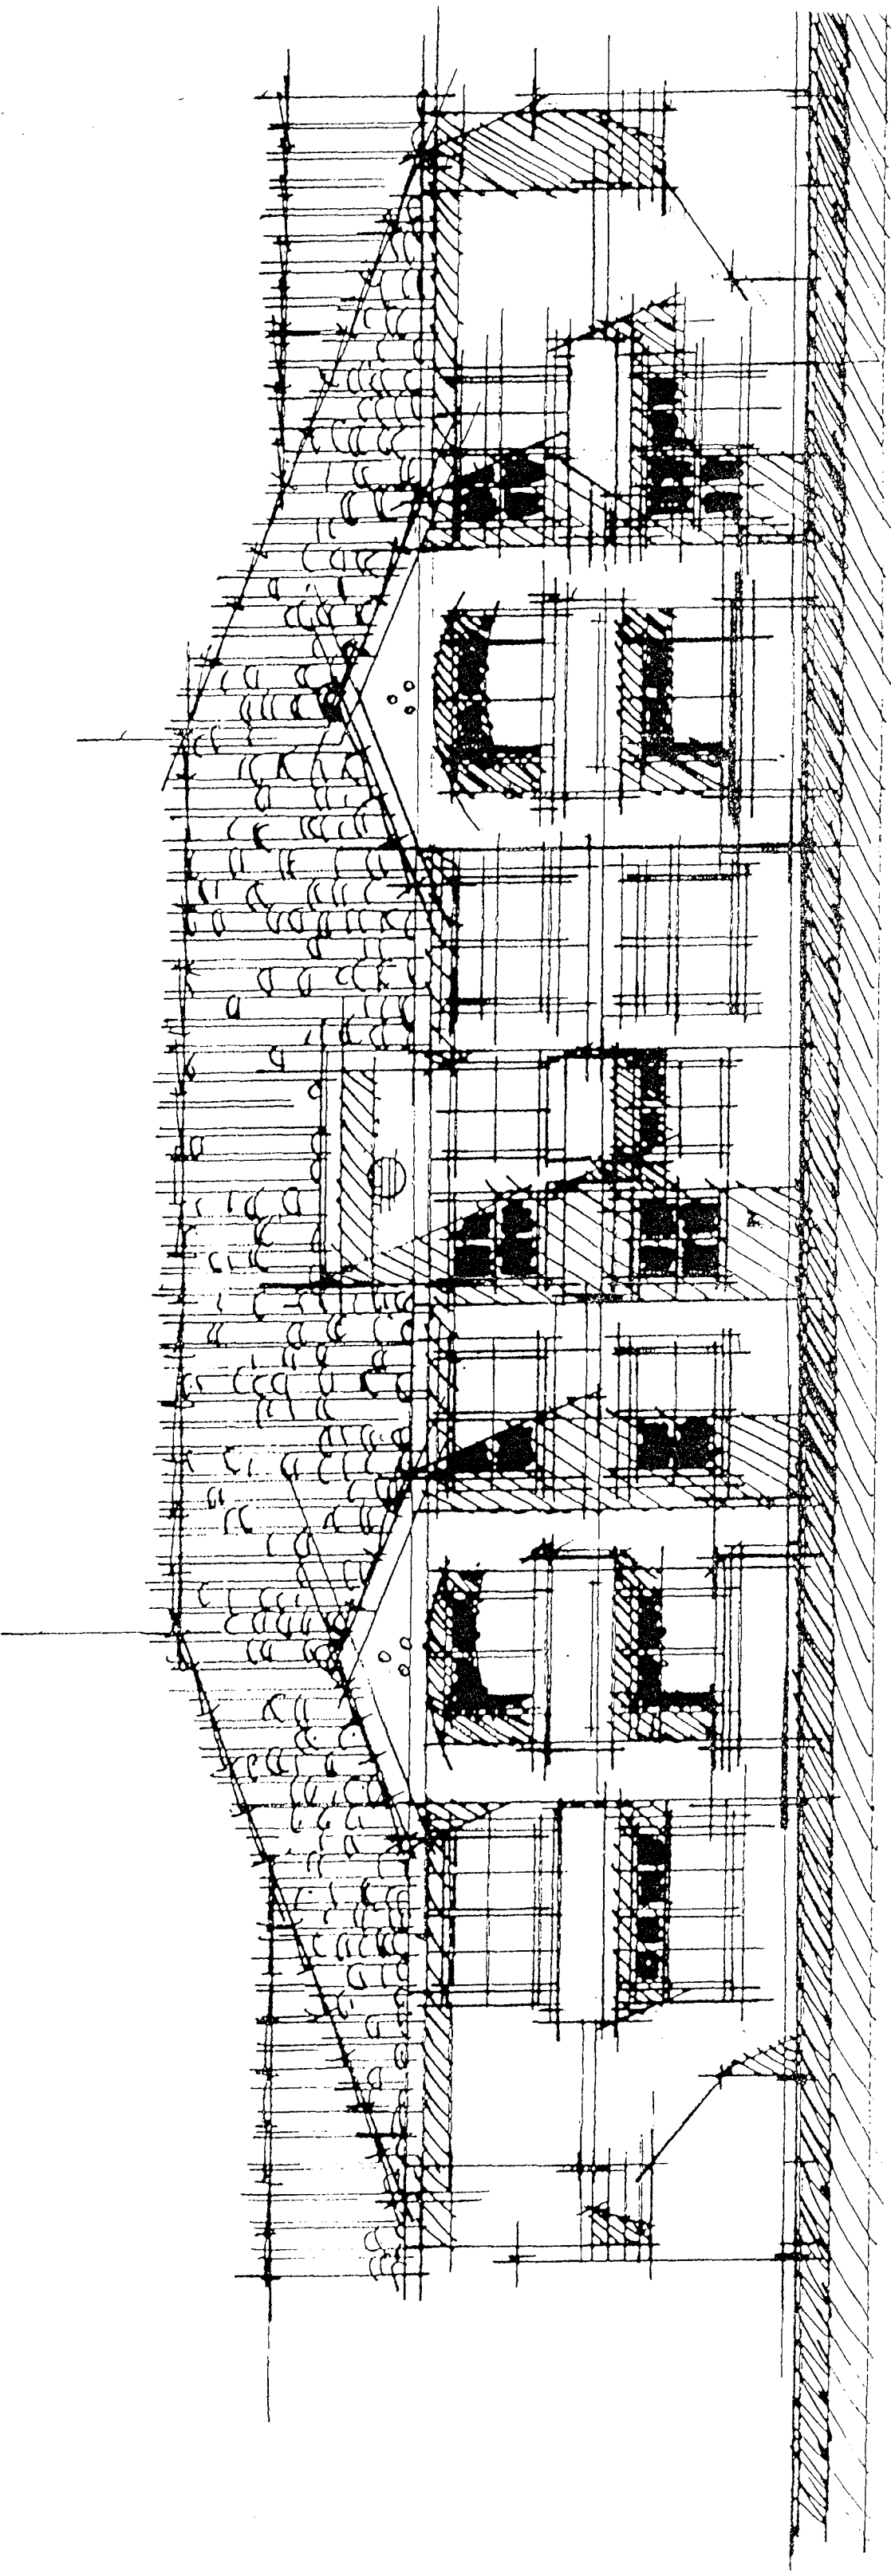


BLDG TYPE III II
PLAN 3 FRONT ELEVATION

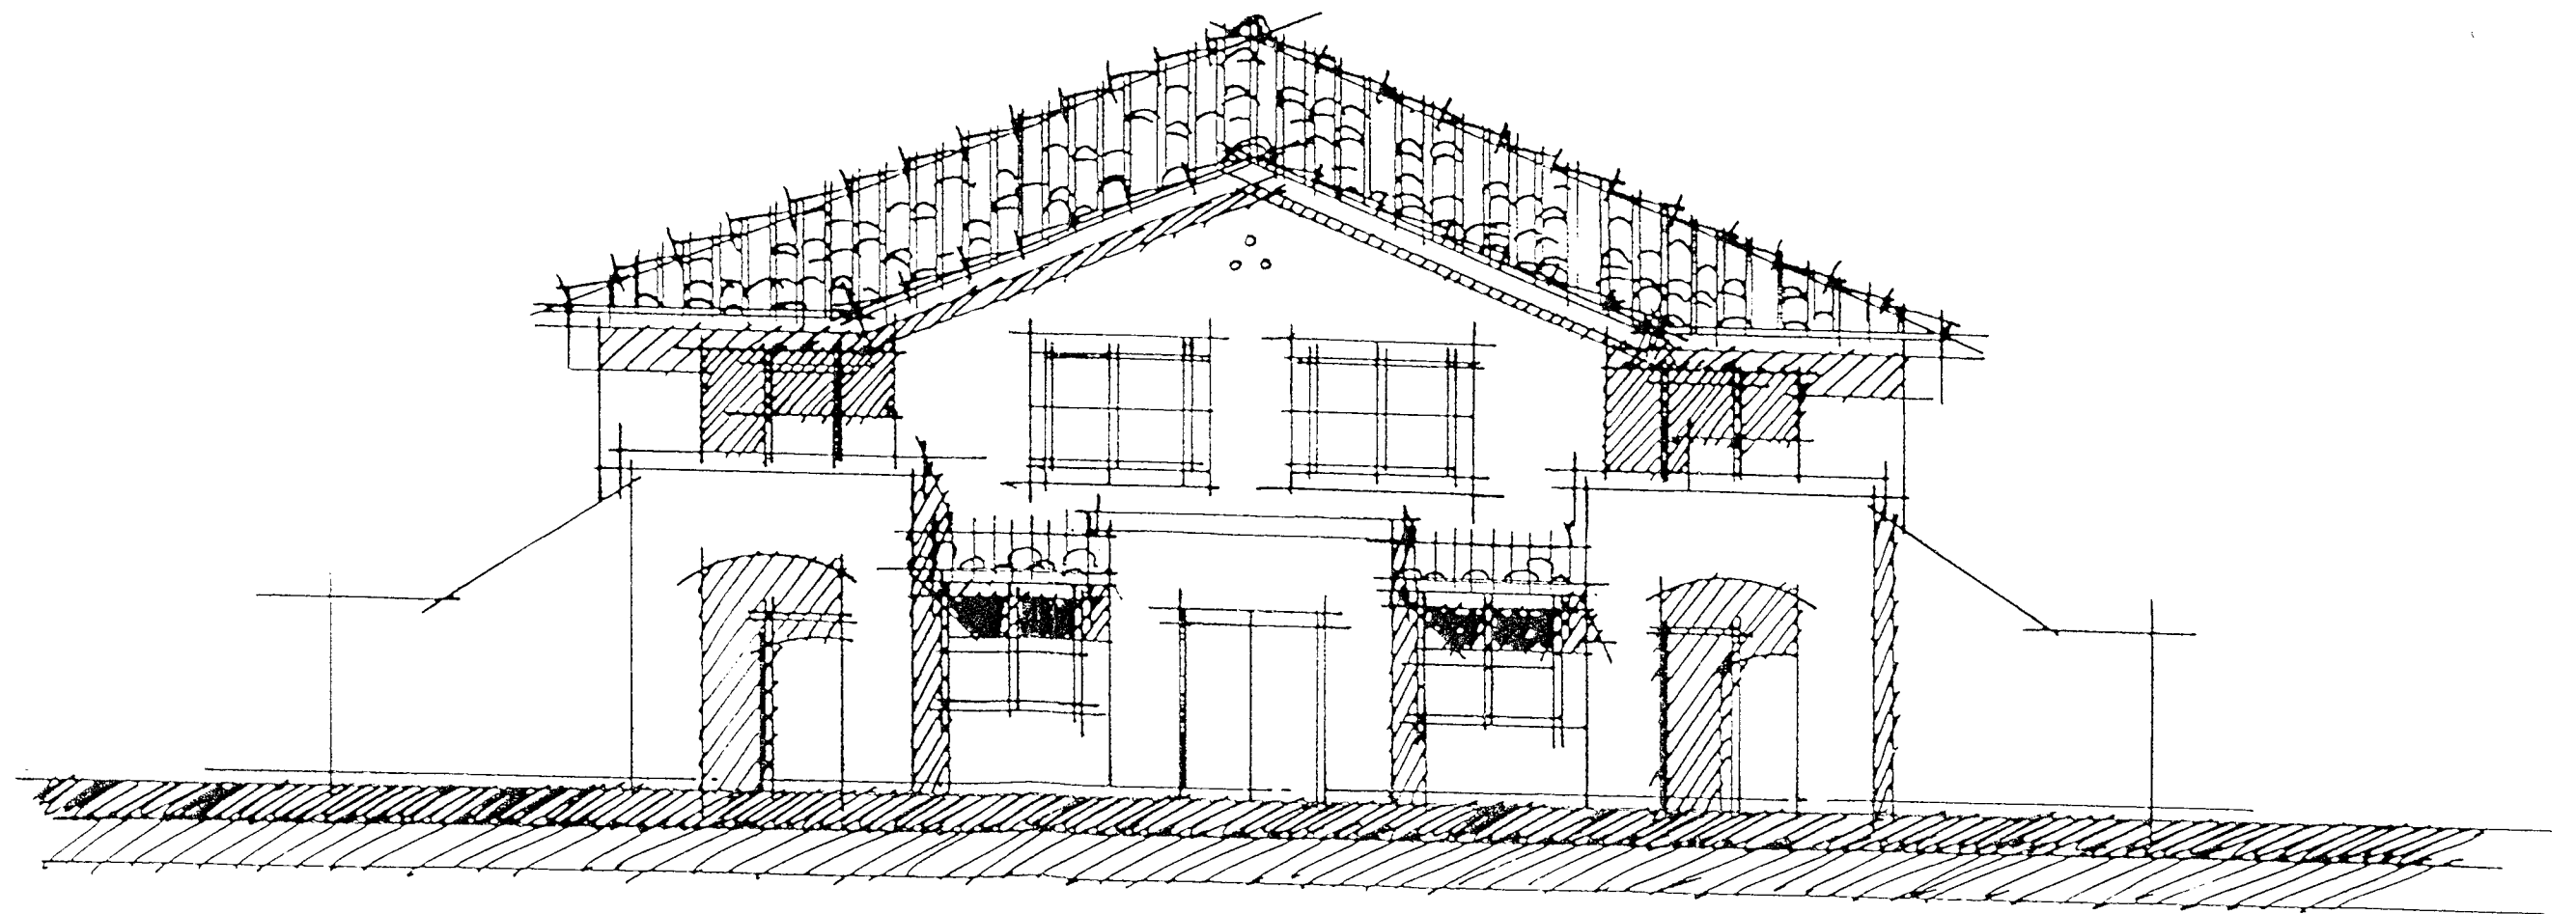


BLDG. TYPE III
PLAN 3 END ELEVATION

37 1/2

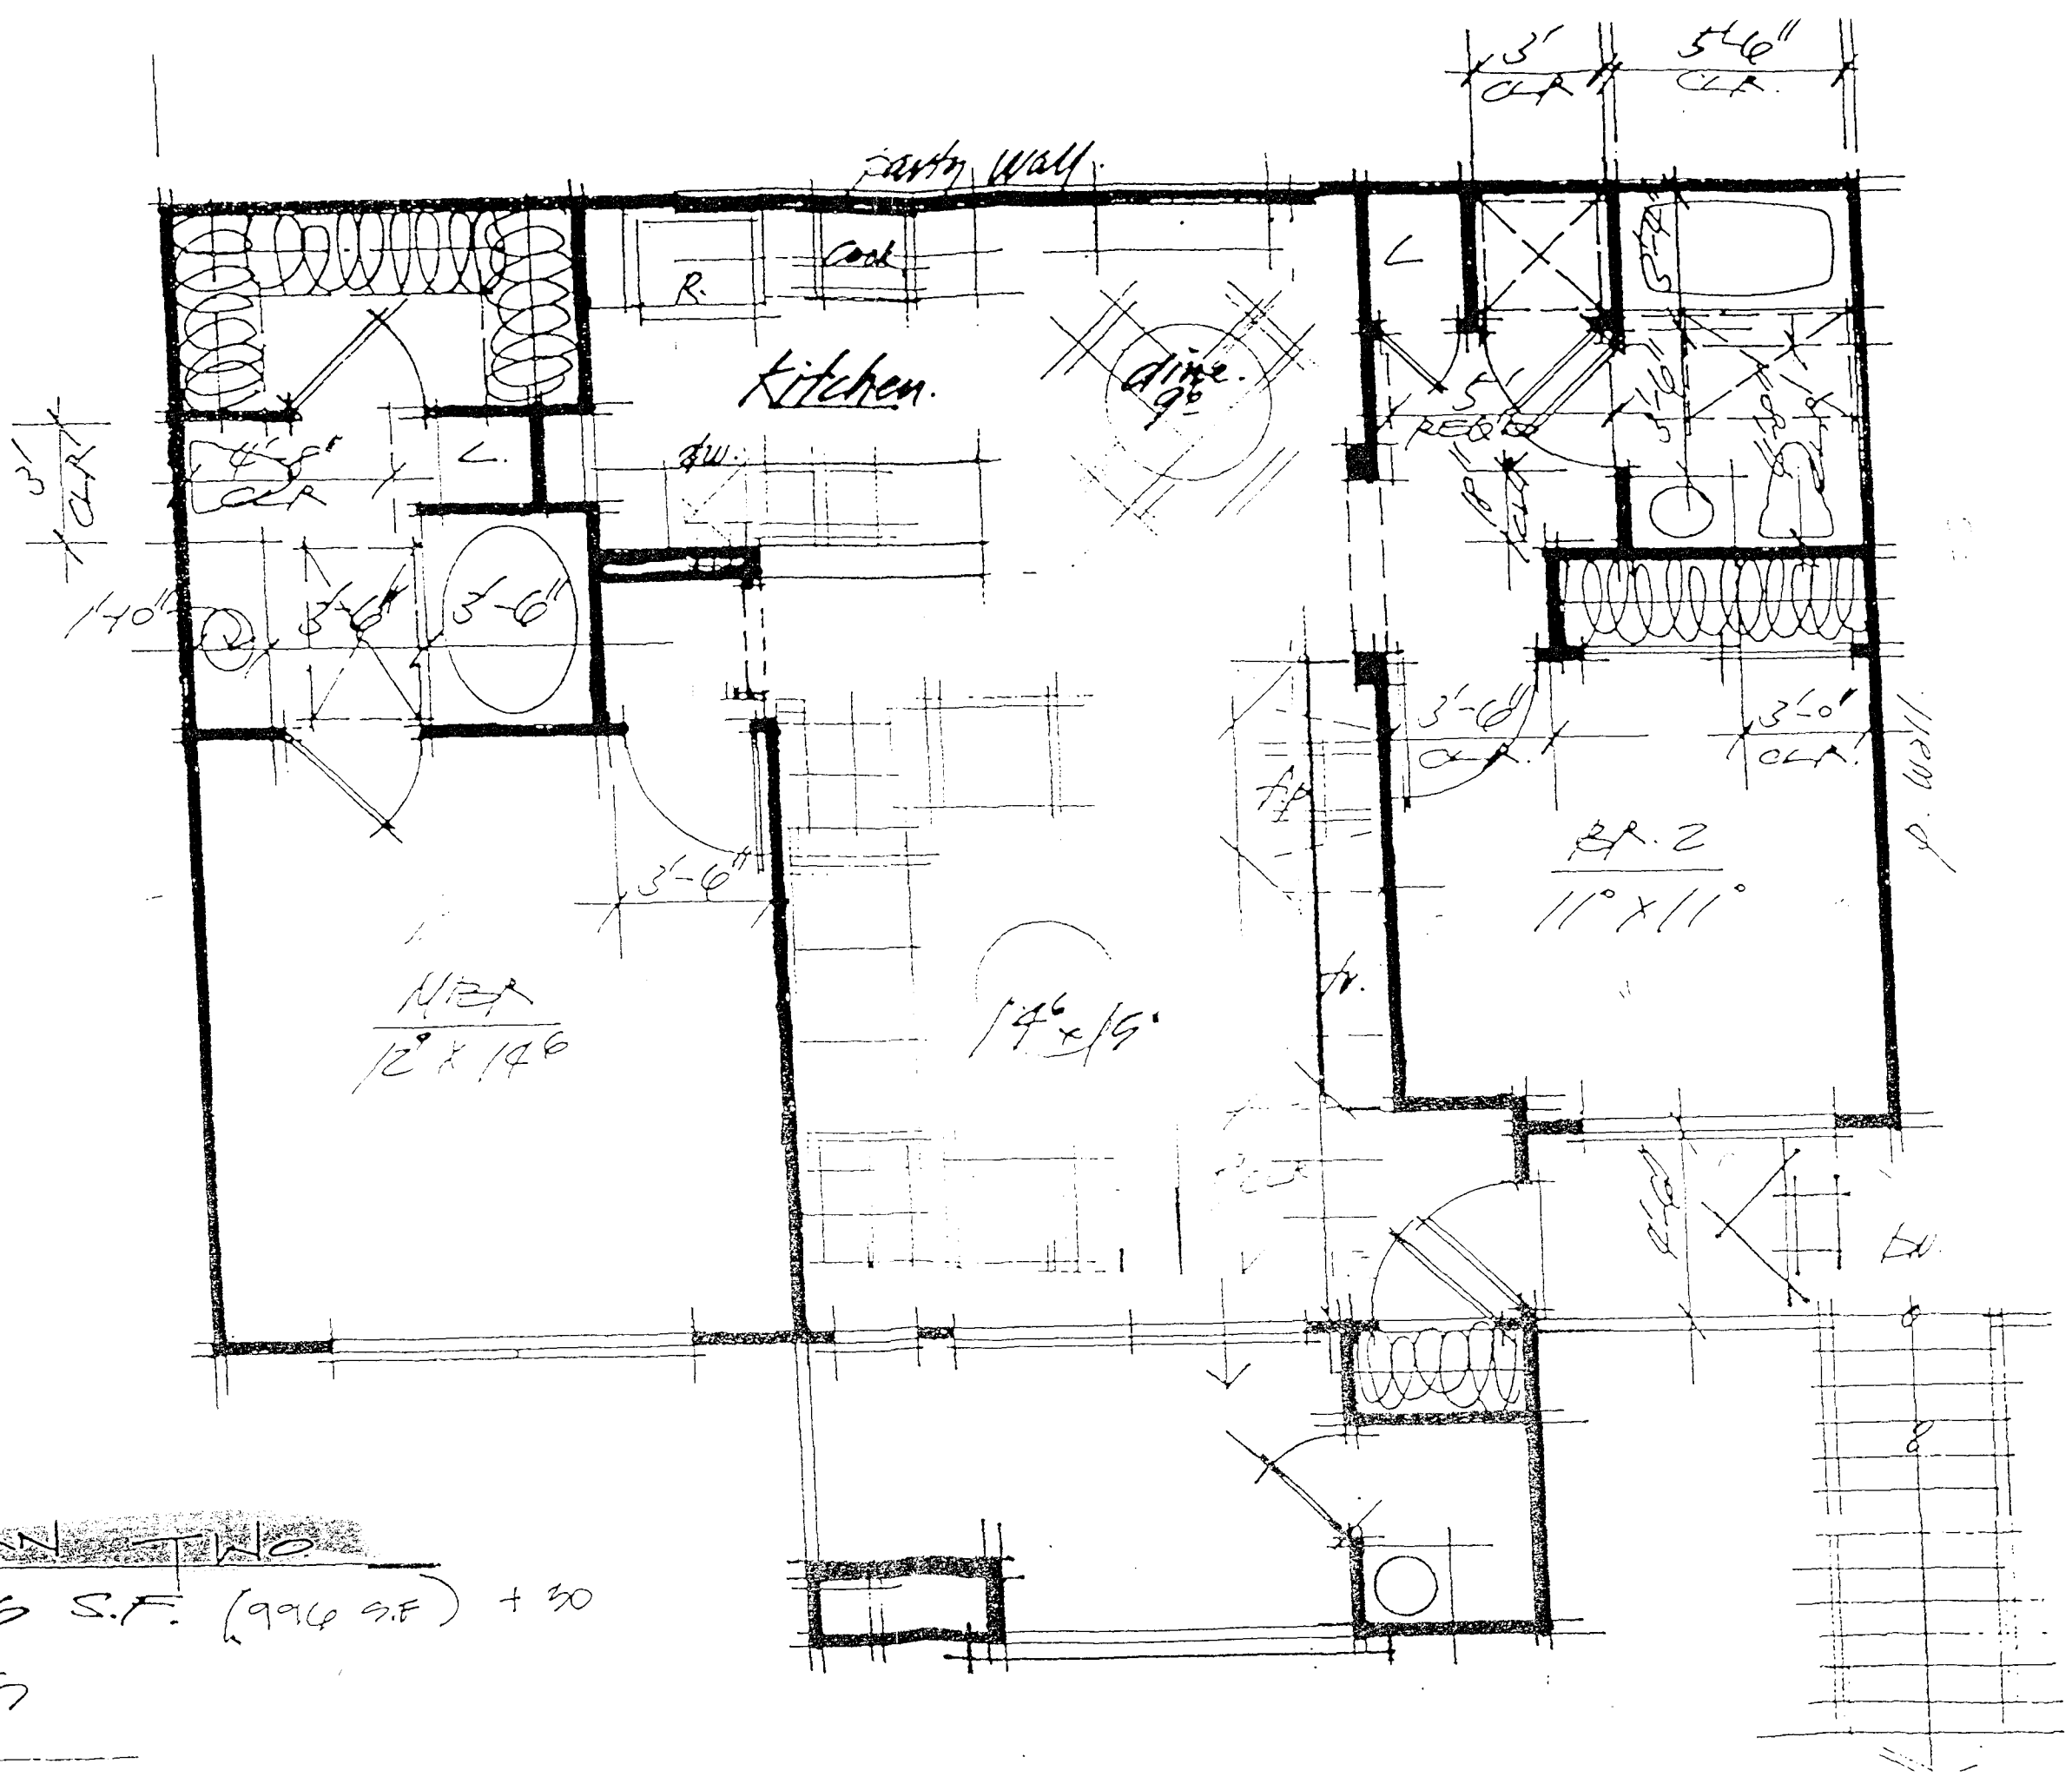

PLAN TWO
1026 S.F. (996 S.F.) + 30
4.18.95

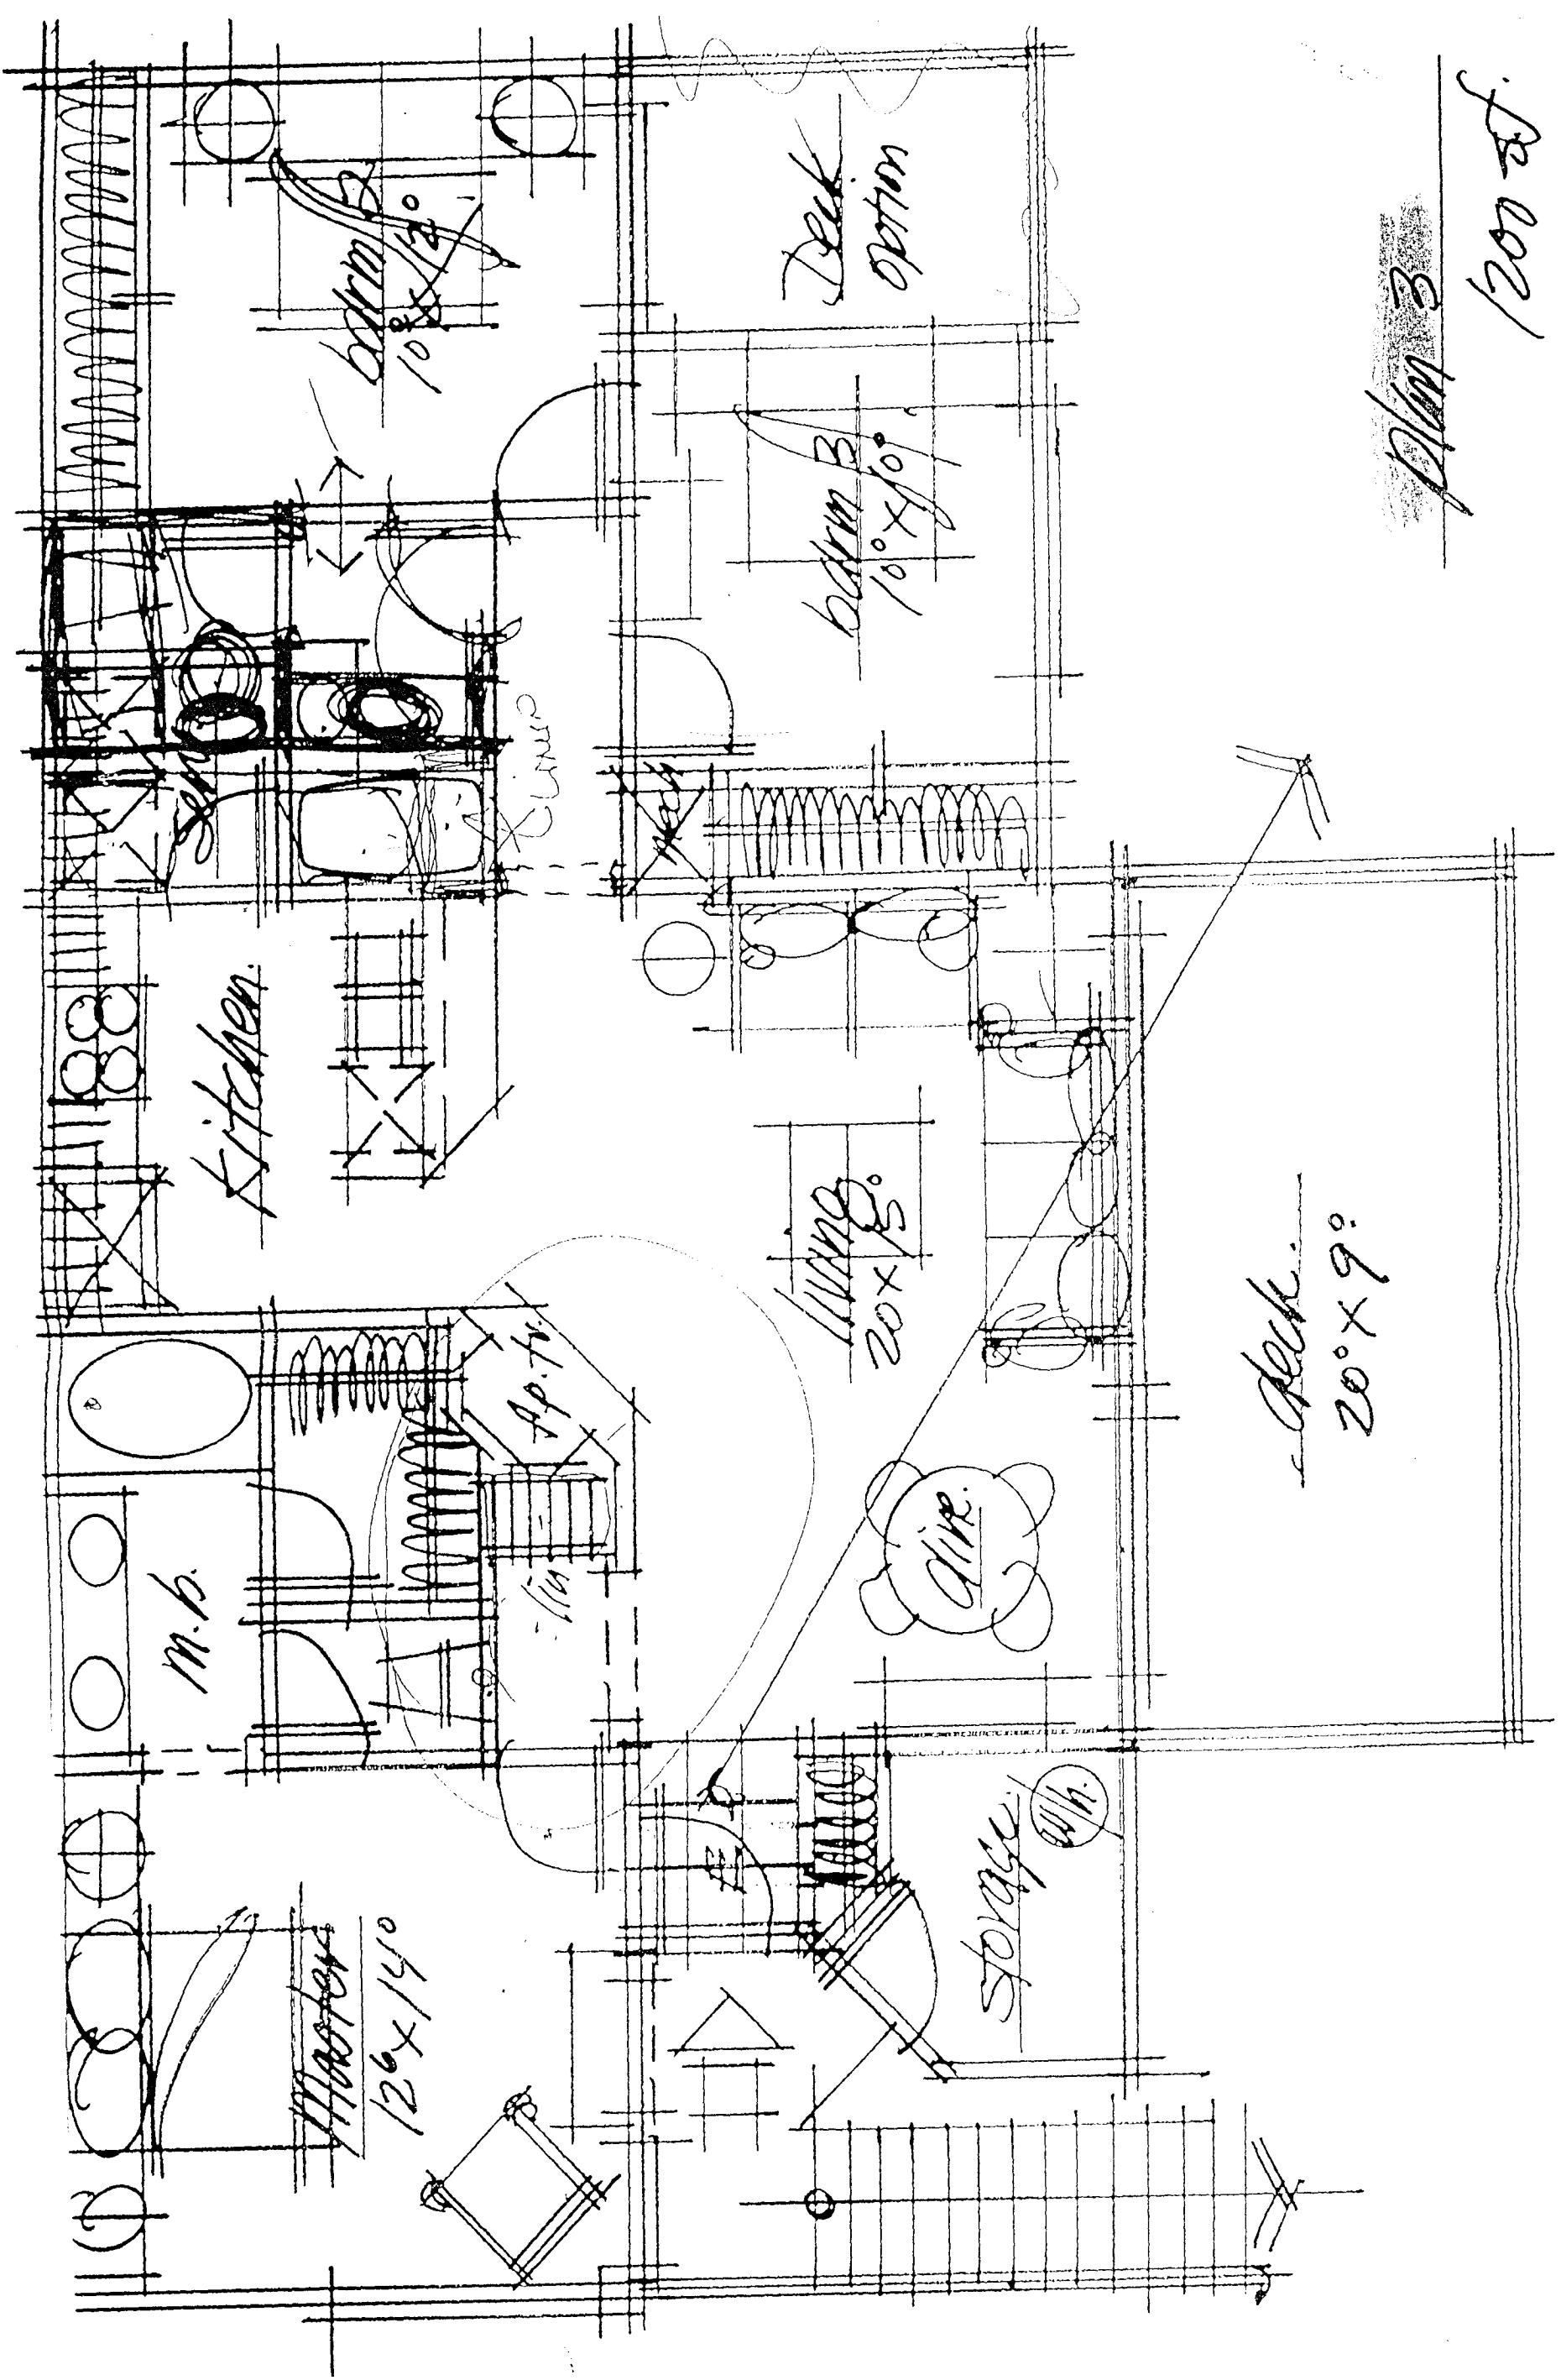

Plan 3
1200 sq. ft.