


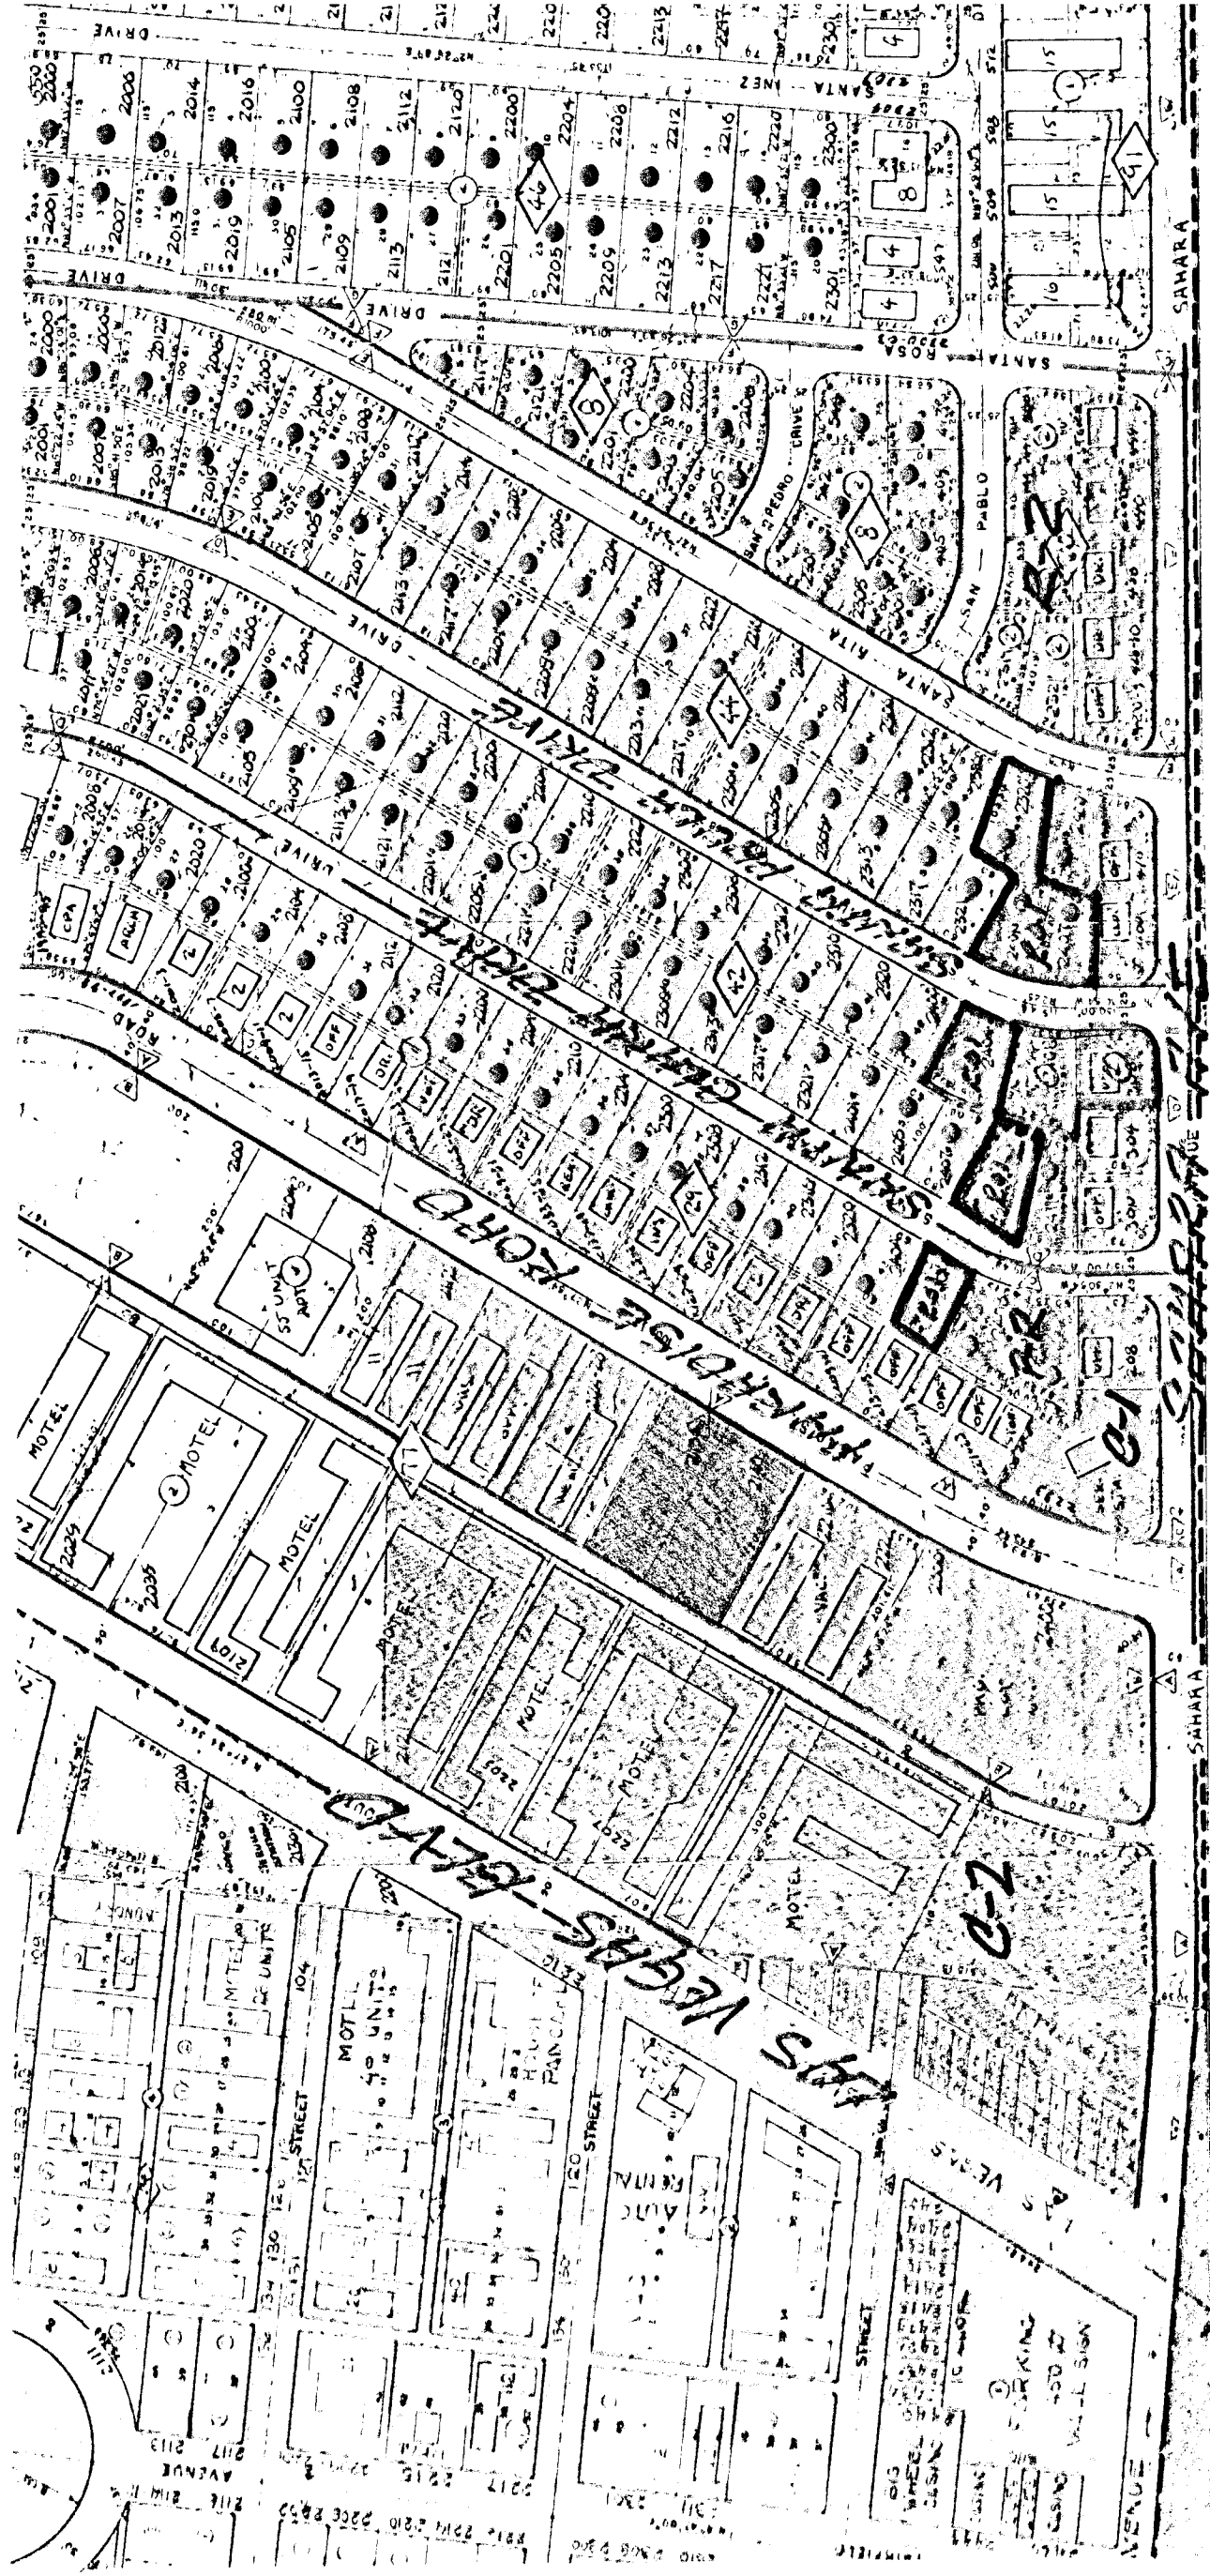


112

COUNTY




Z-112-78

WAY

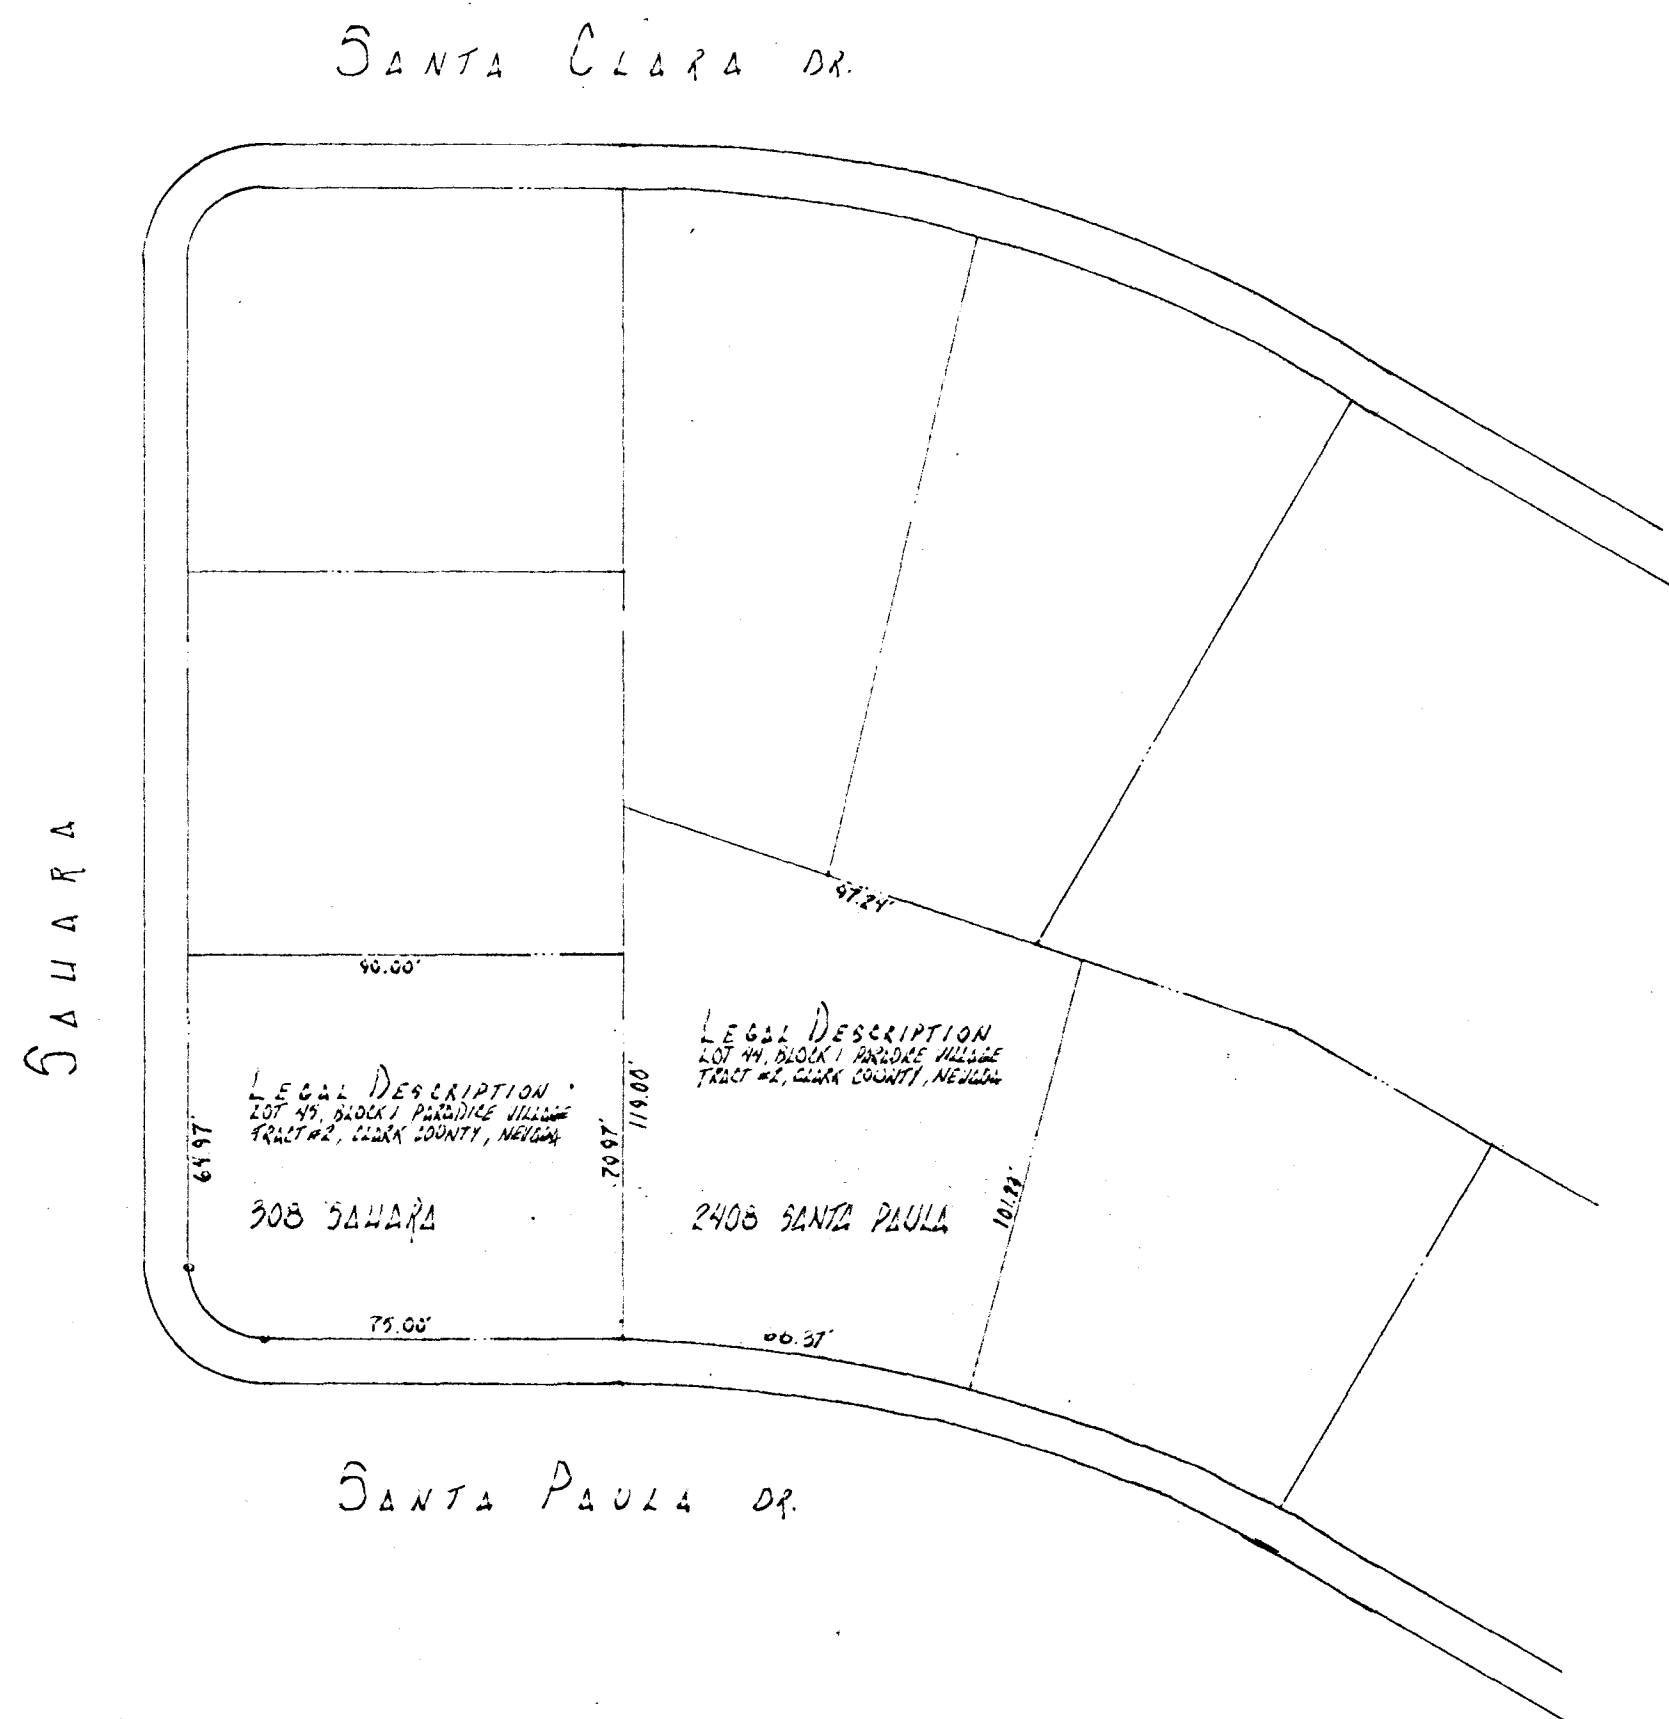

VICINITY MAP

RELIEF 1/4" = 1' = 20'

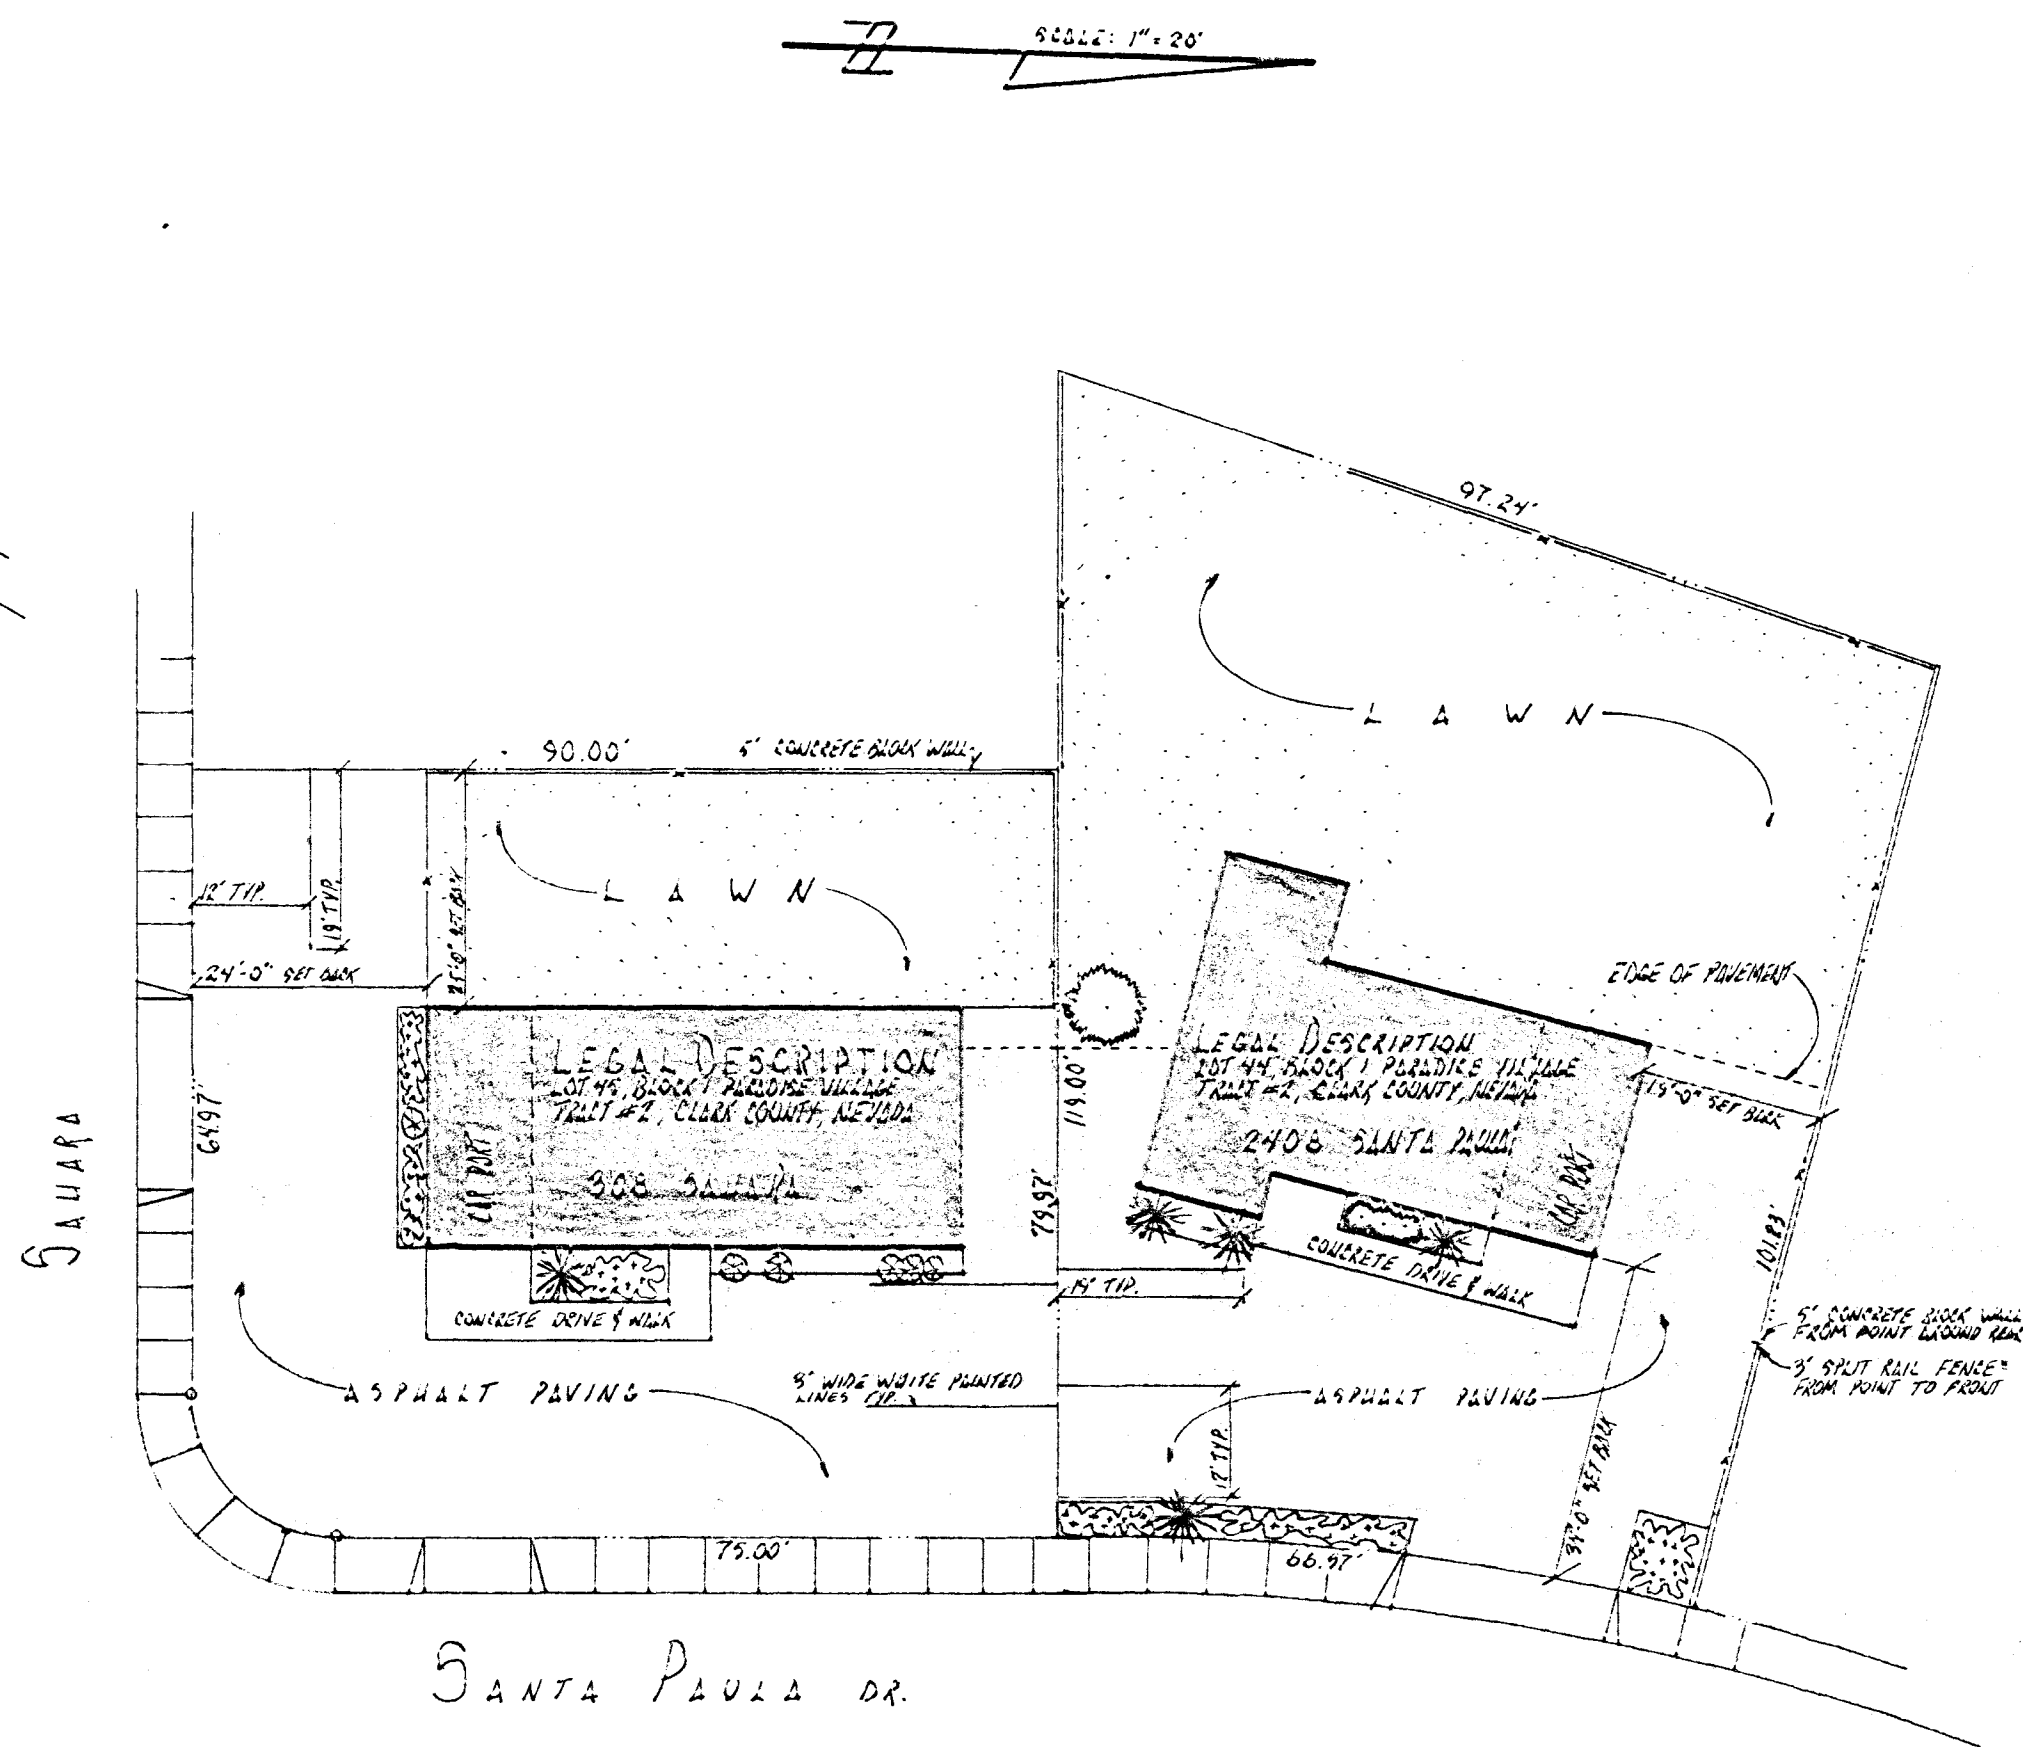

PLOT PLAN



112

PHILIP A. MACEY		Z-112-78
CLIENT	MR. & MRS. KENNETH F. SMITH	
LOCATION	308 SANUARA - 2408 SANTA PAULA L.V. NV	
SHEET PLOT PLAN	DATE NOV. 17, 1978	4:45 PM. PML