




[illegible]

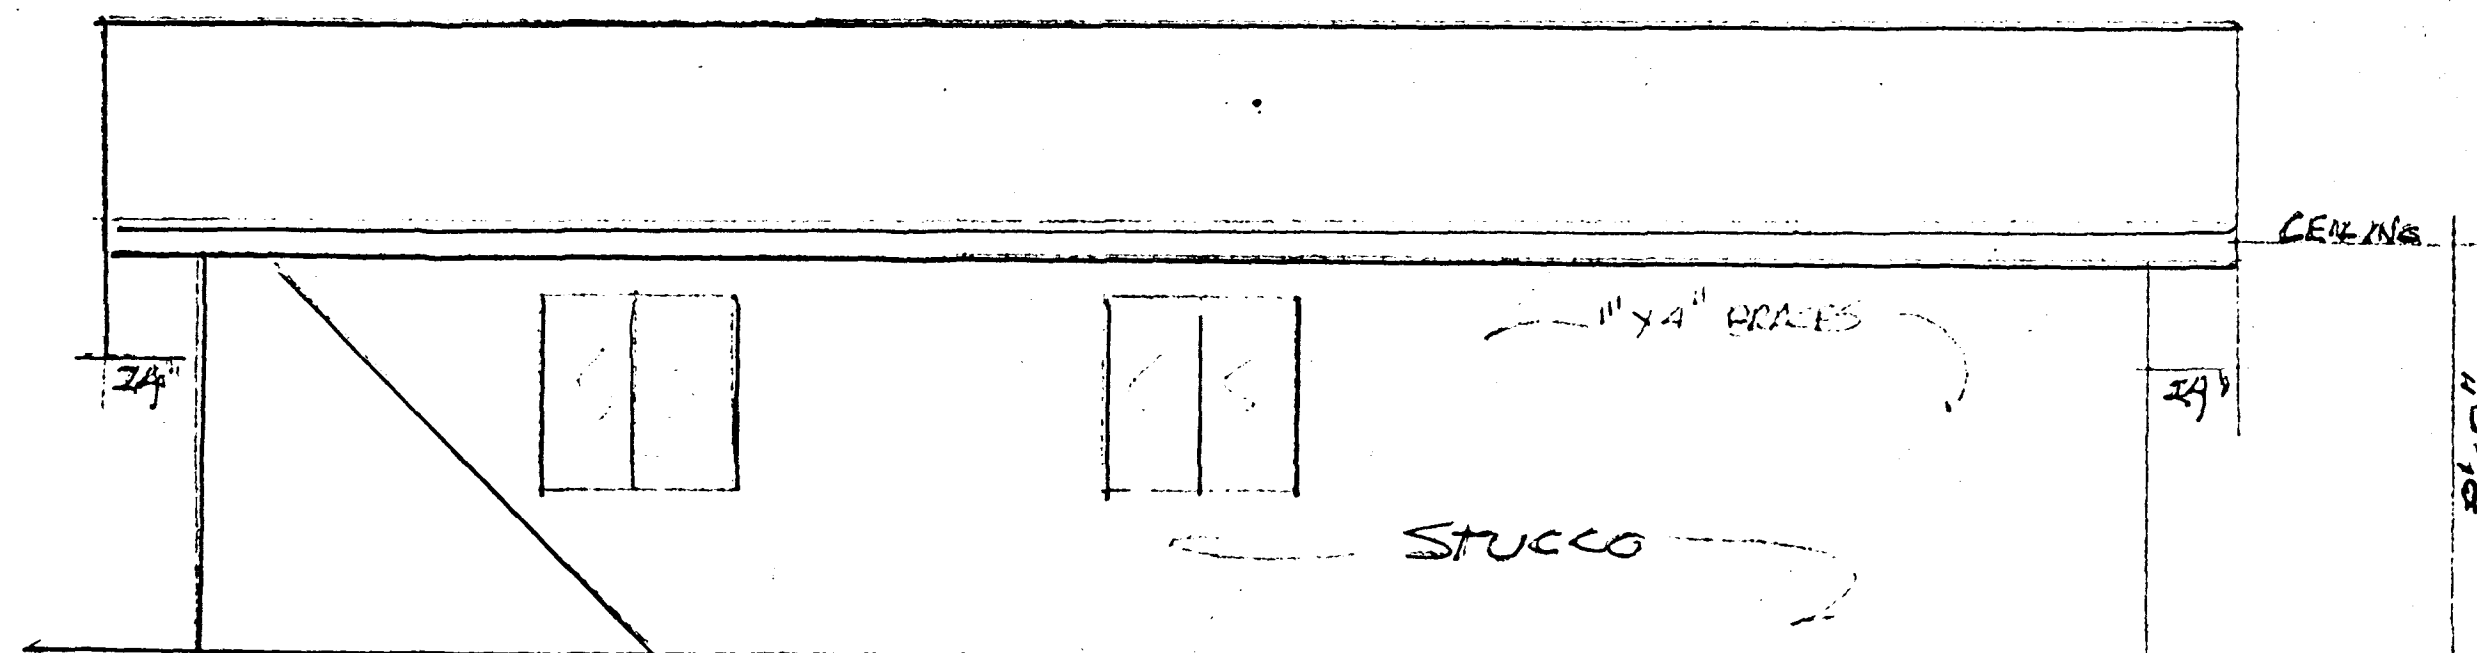


LEFT

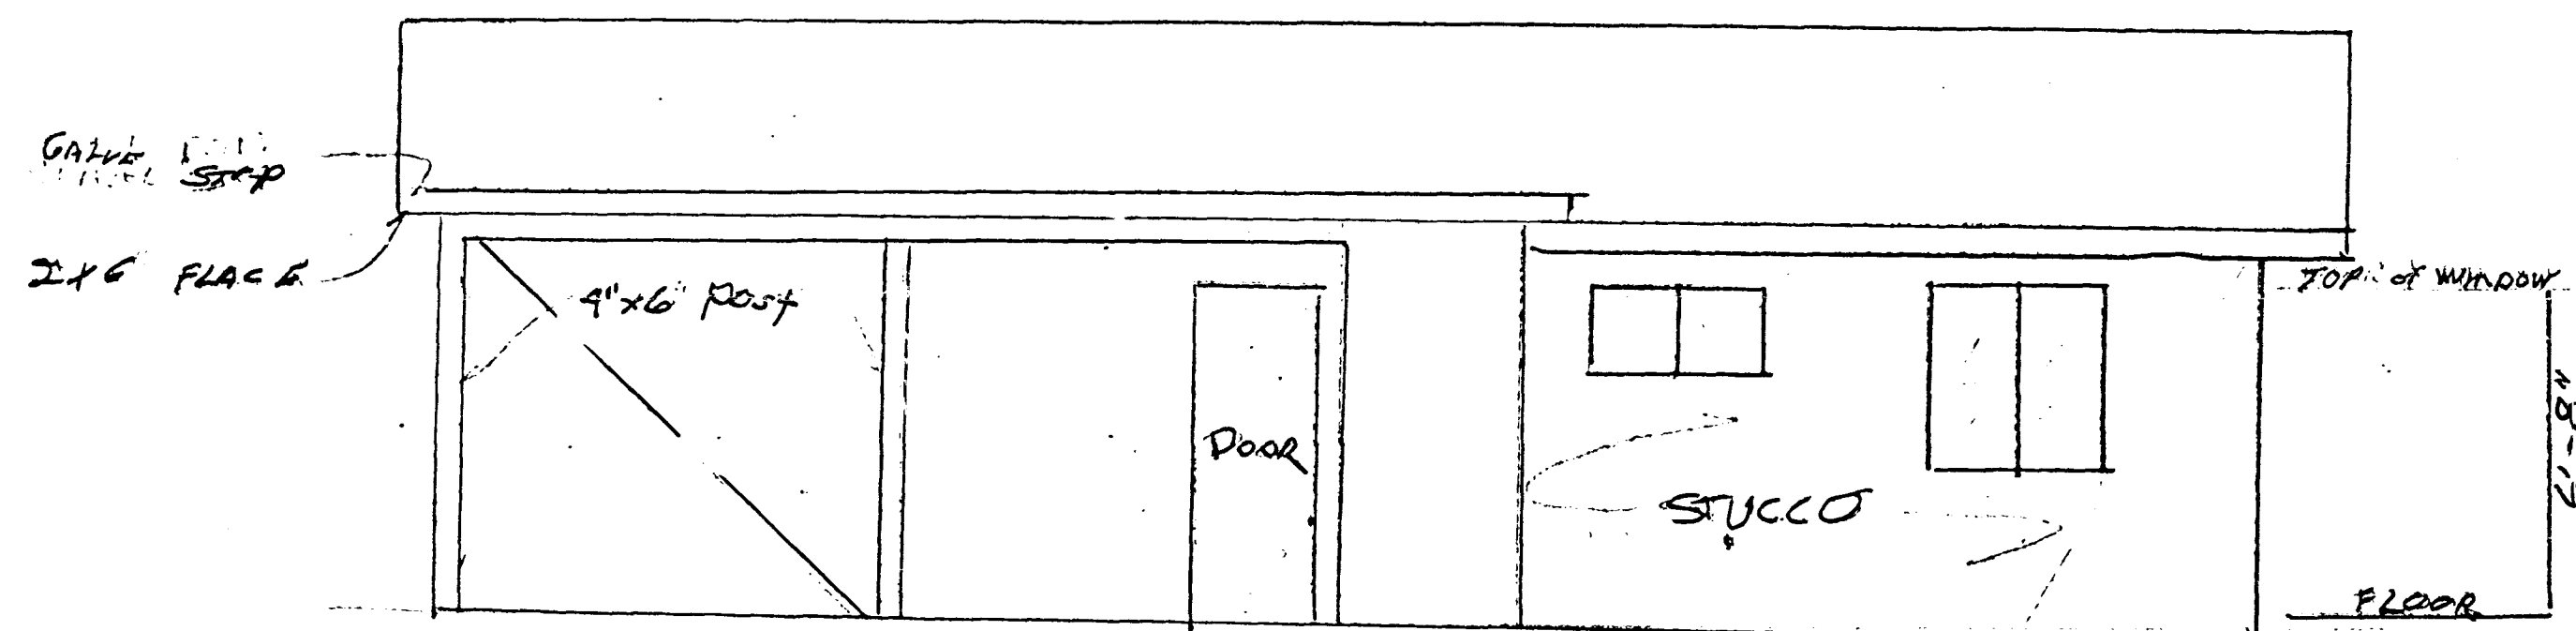

RIGHT

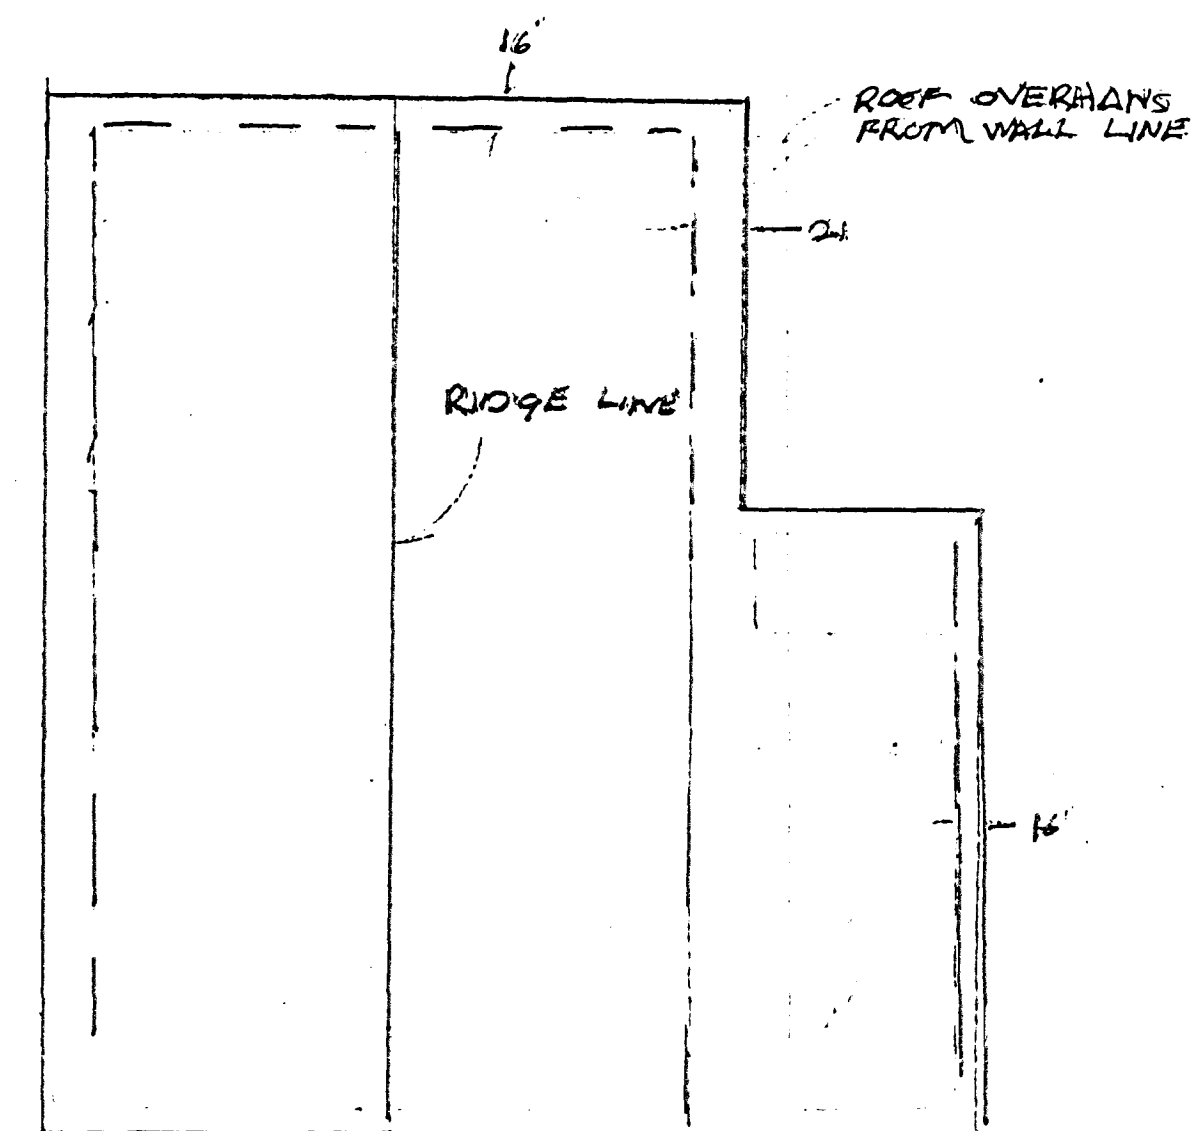

ROOF

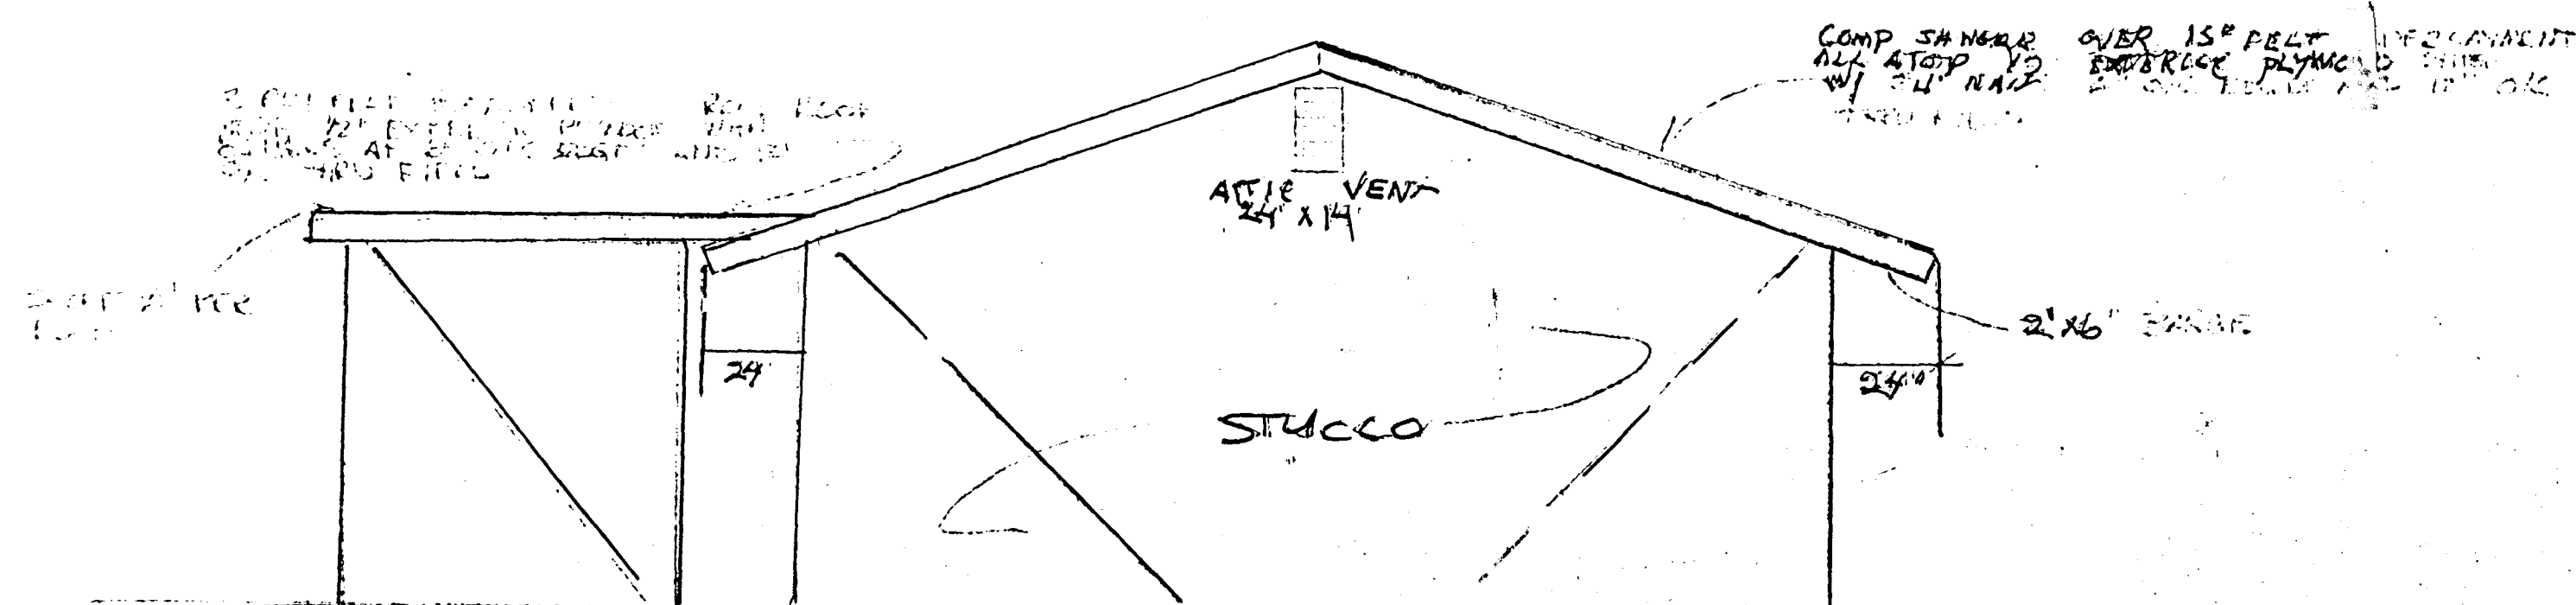

REAR

EXTERIOR ELE.	
SCALE 1/8" = 1'	

STAFF
P/C 10/23/90
Z-119-90