


SITE TABULATION	
EXIST. ZONING	: P-R PROFESSIONAL OFFICES
LOT SQUARE FOOTAGE	: 9,403 SF
LOT COVERAGE	: 21.7%
BUILDING DATA	
EXIST. CONSTRUCTION	: 809.60 SF
NEW CONSTRUCTION	: <u>1,230.00 SF</u>
TOTAL BLDG. SF	: 2,309.60 SF
OCCUPANCY	: B - 2
CONSTRUCTION TYPE	: V - N.R.
PARKING REQUIRED	: 6 SPACES
PARKING PROVIDED	: 8 SPACES (ONE HAND.)

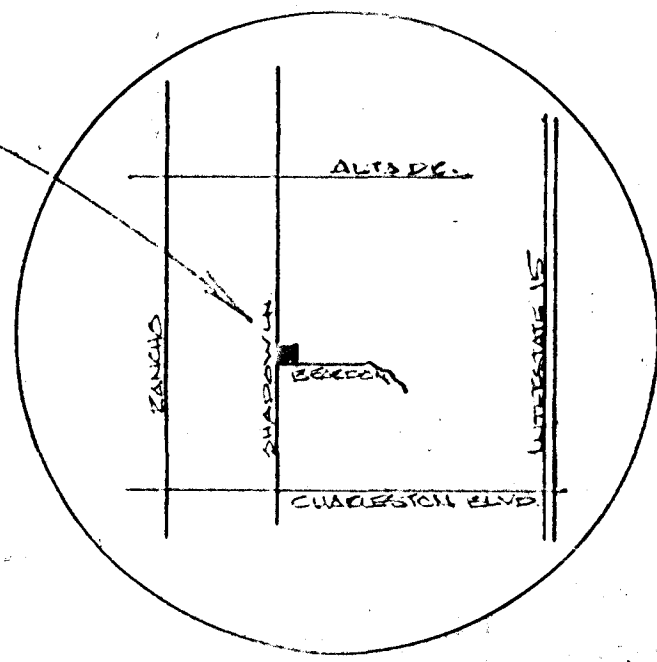


- APPROVED
REMODEL
By: Scott B. Woodbury 11/14/08
COMMUNITY PLANNING & DEVELOPMENT
City of Las Vegas


SITE-DEMO PLAN

Field 709, GROUND LANE

1081



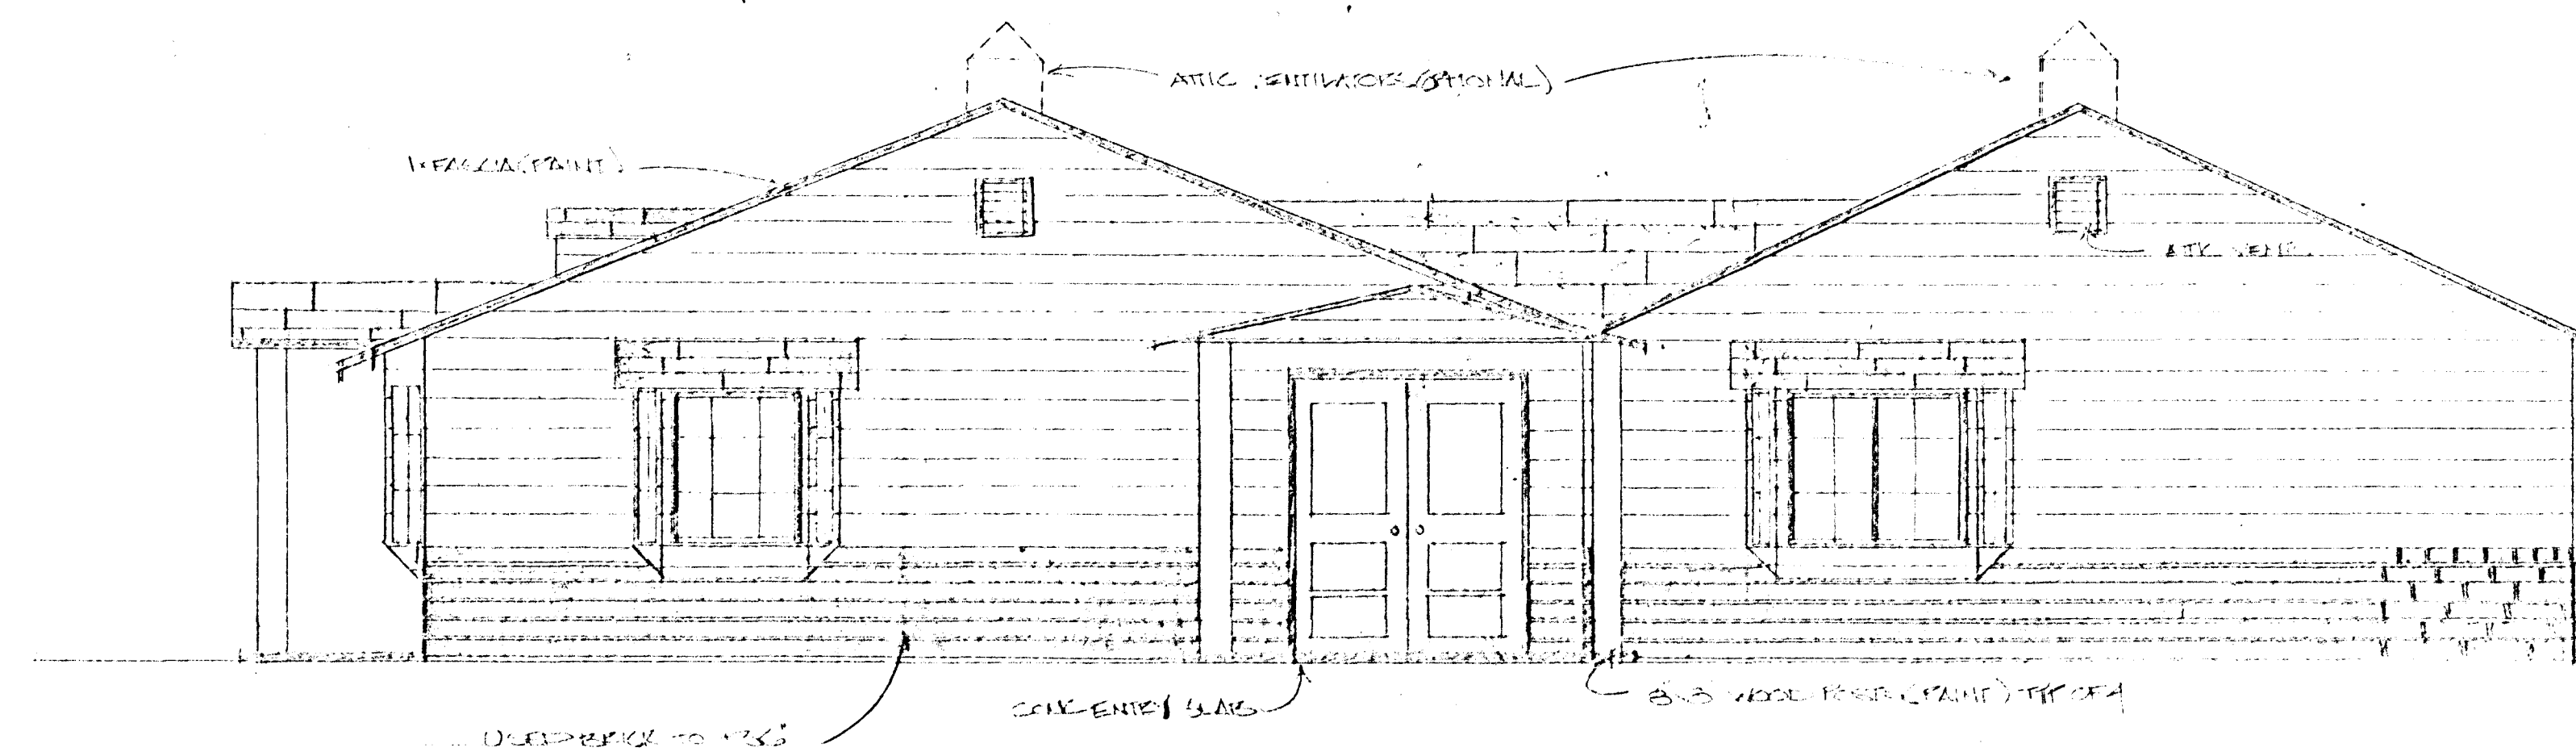


SOUTH ELEV.

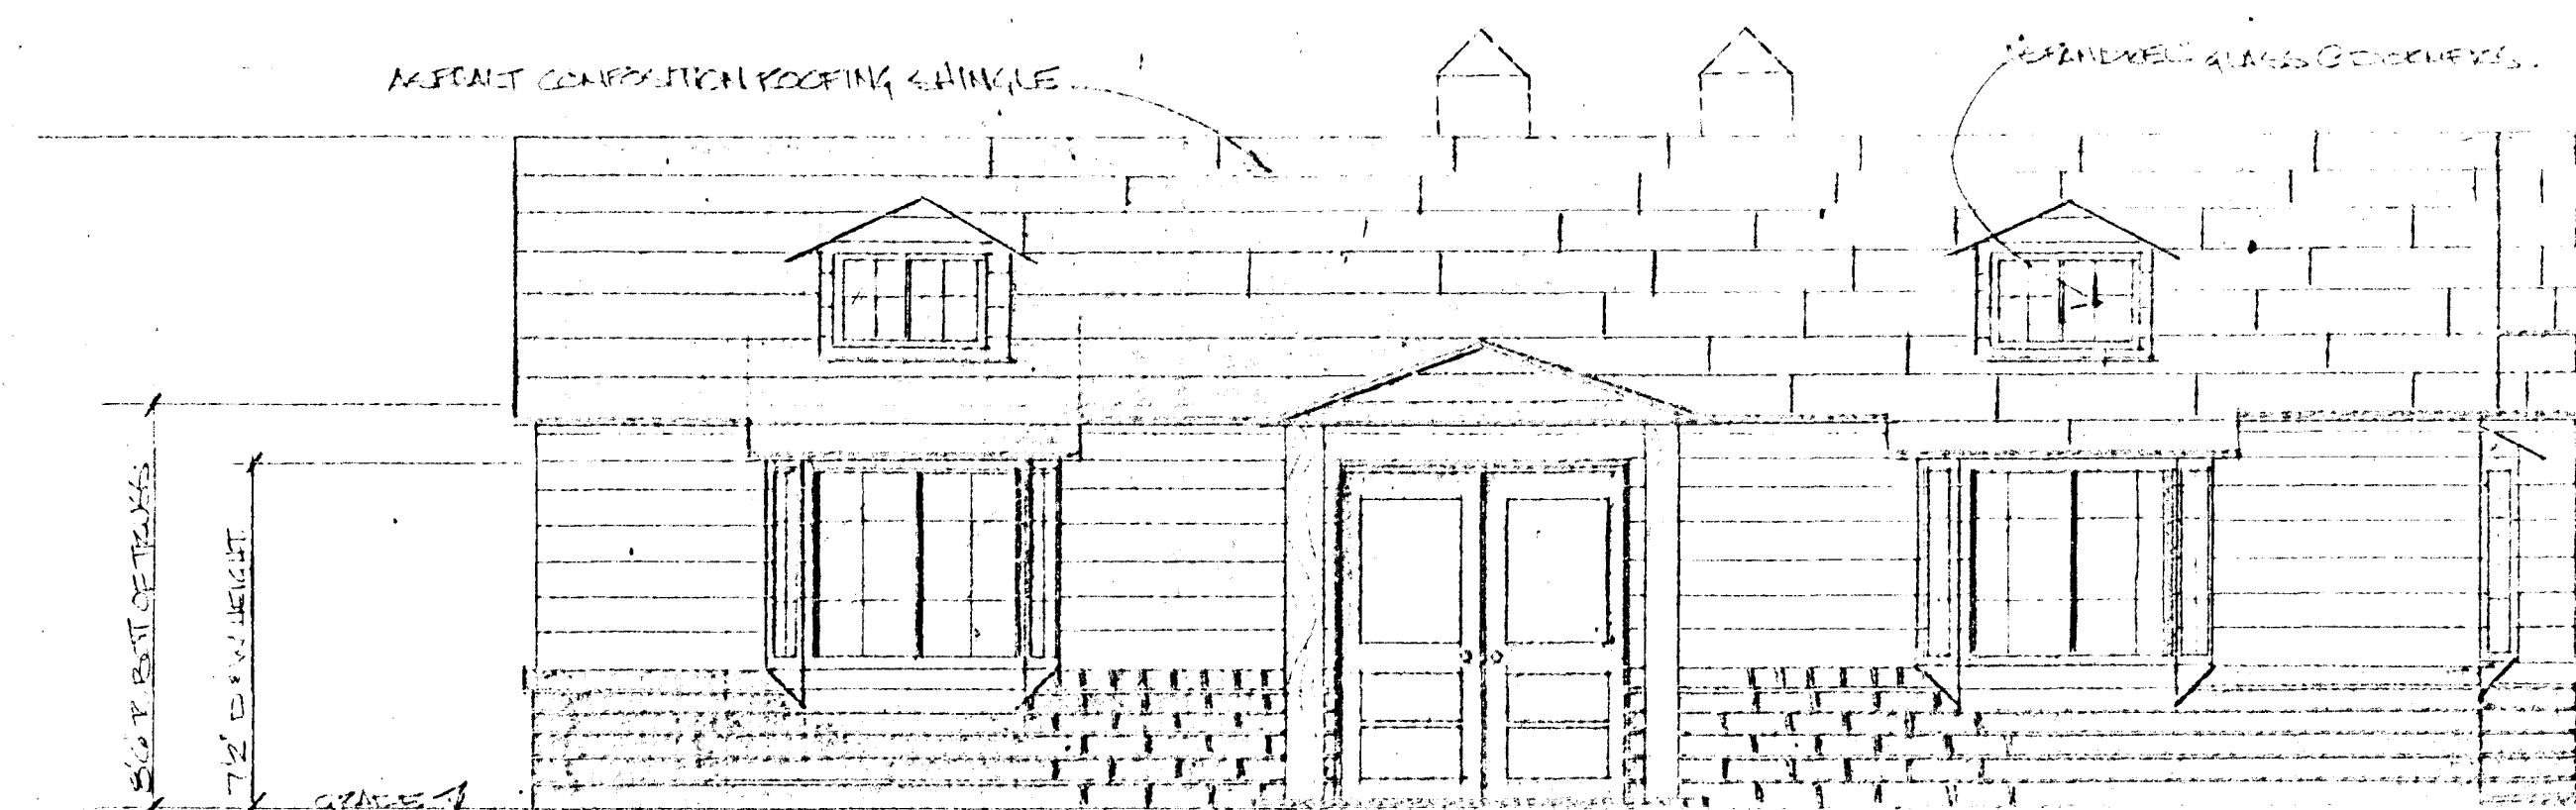

WEST ELEV.

ELEVATIONS 1/10 1/10

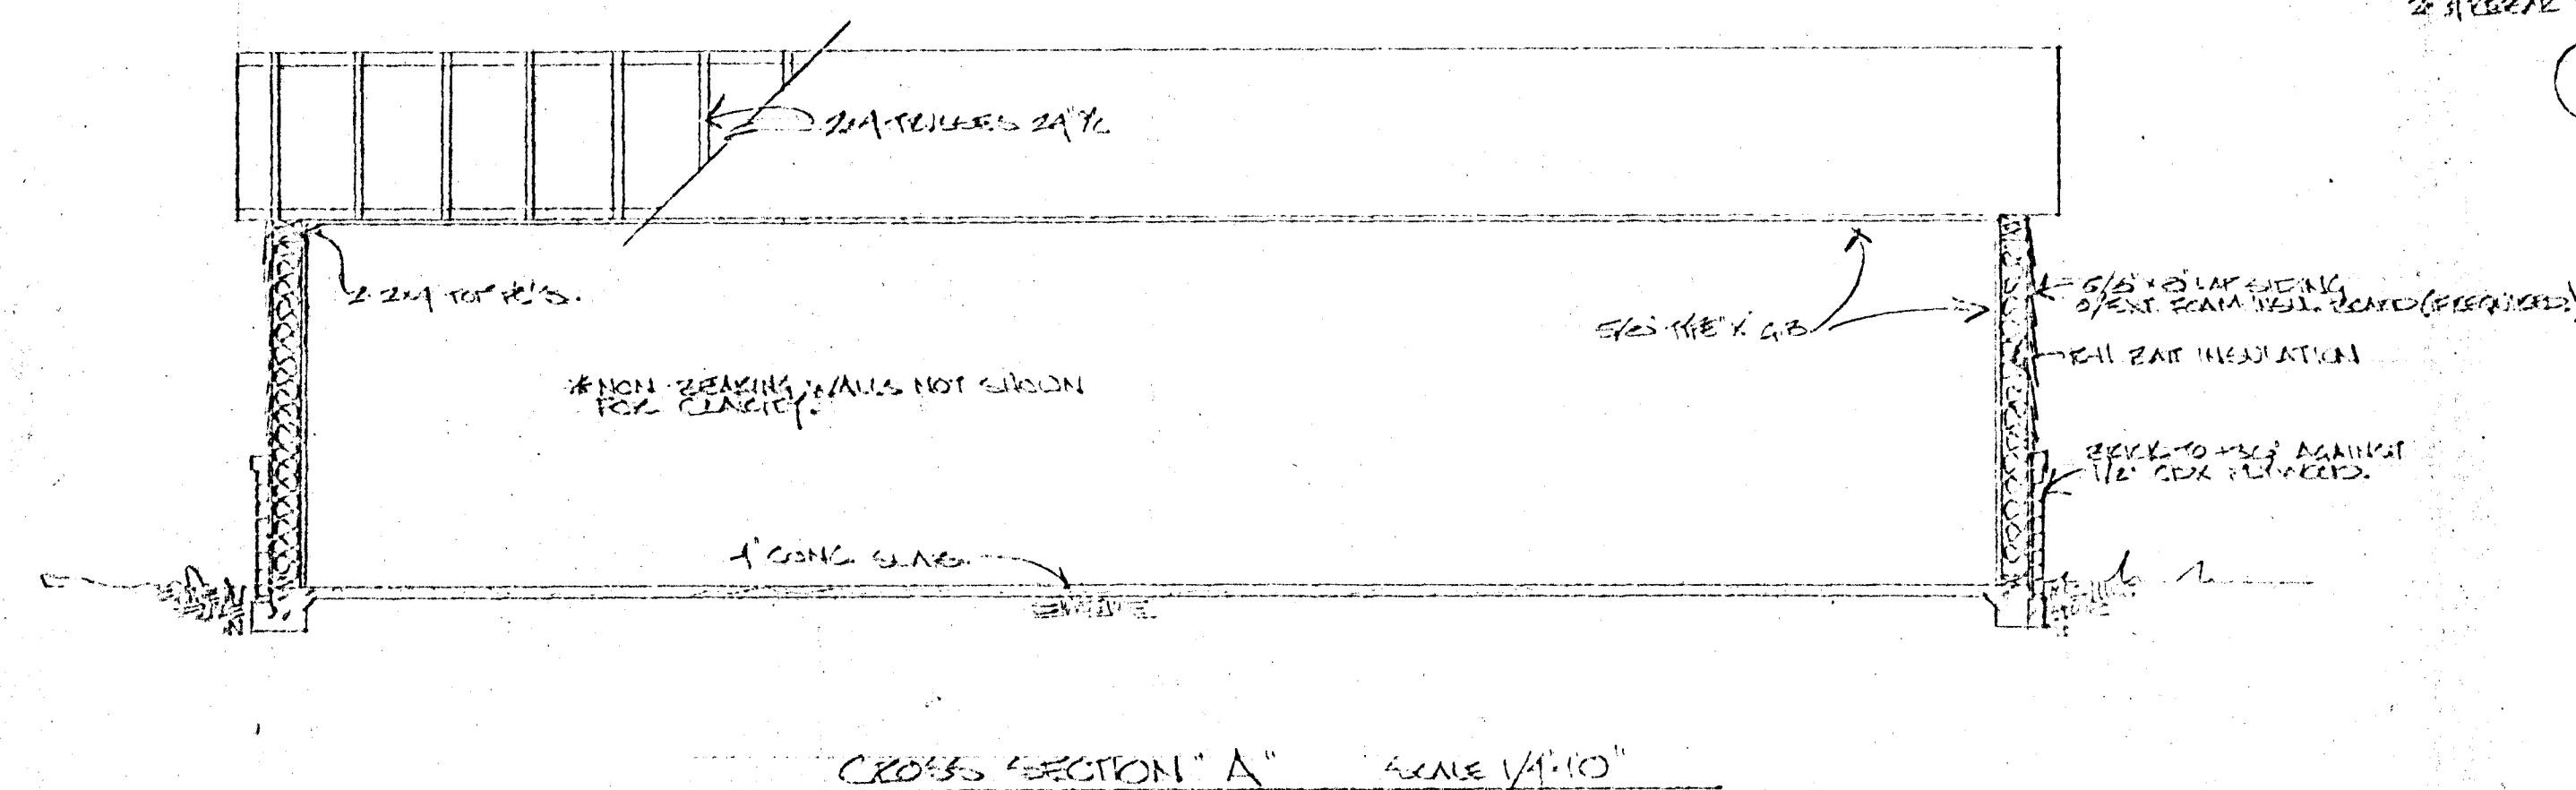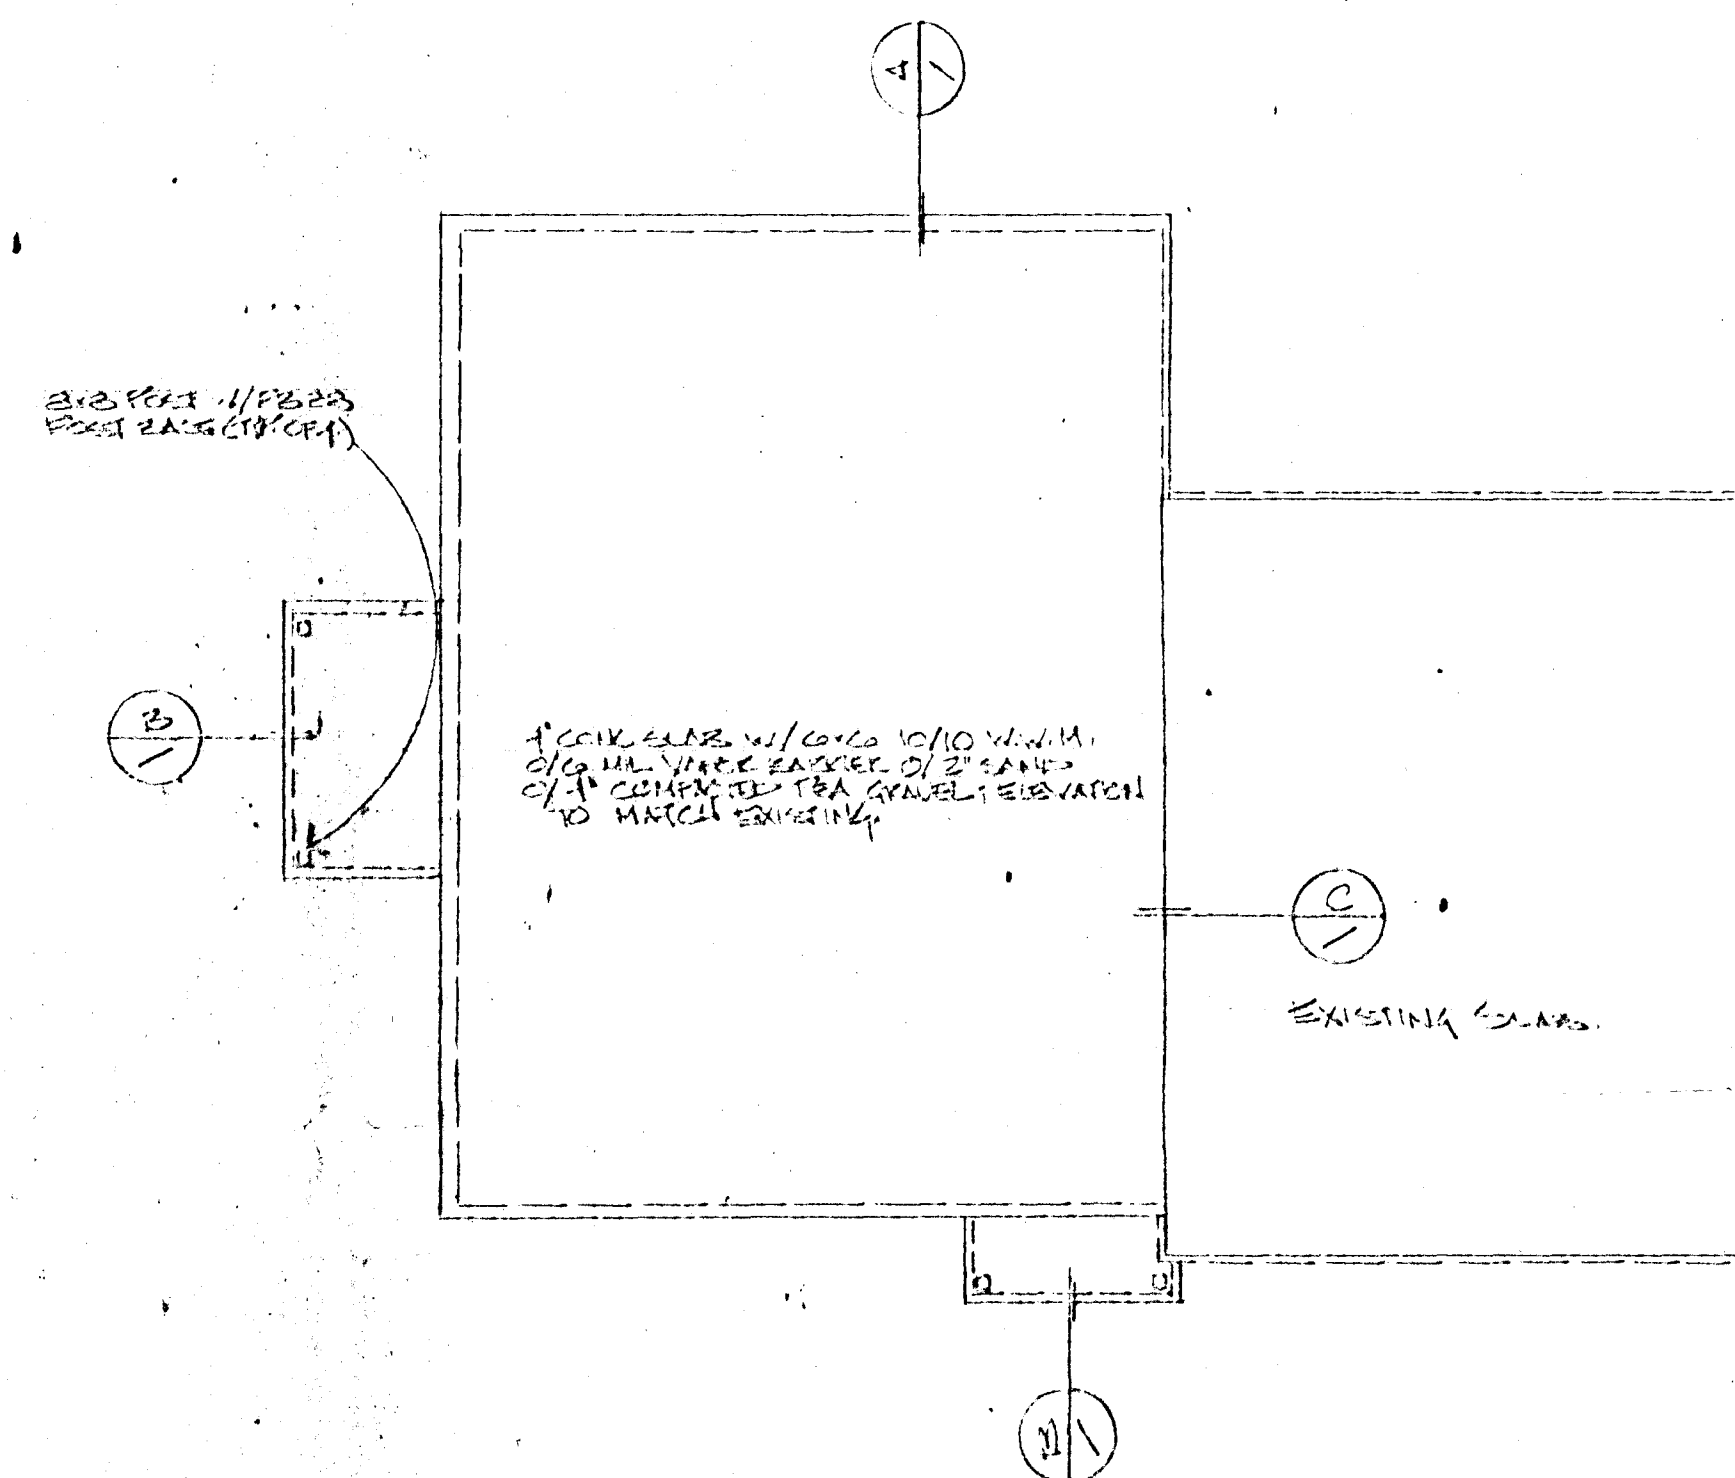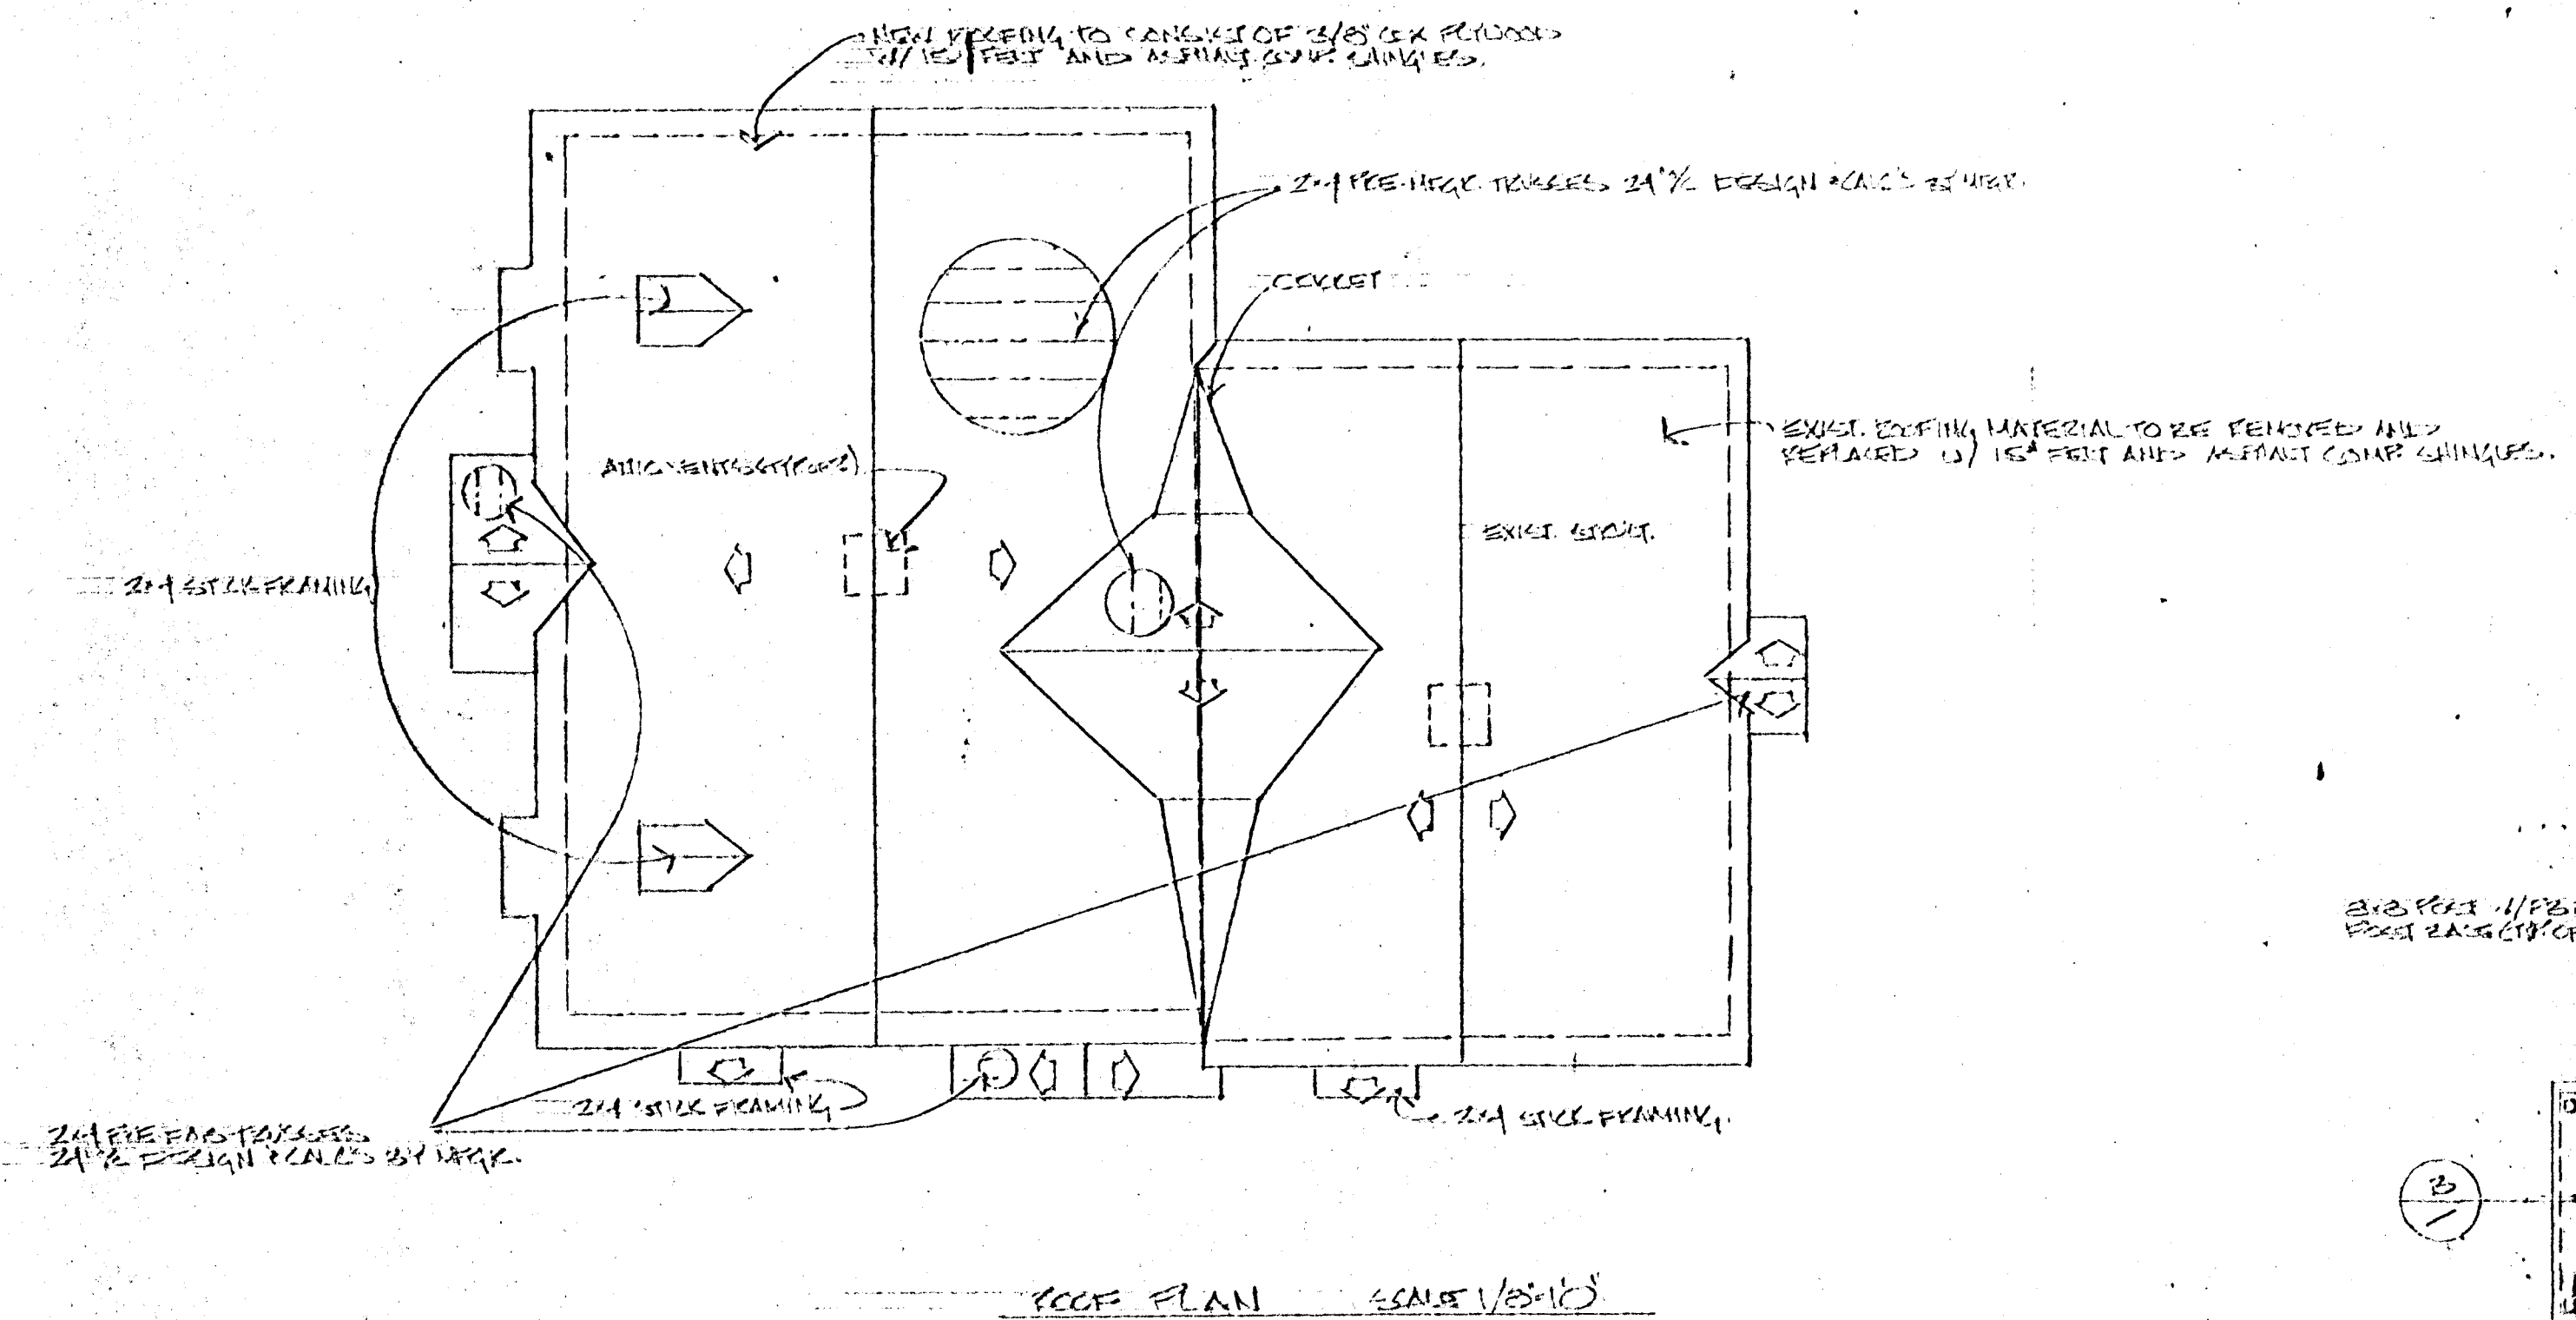

SECTION, ROOF, & FOUNDATION PLAN