
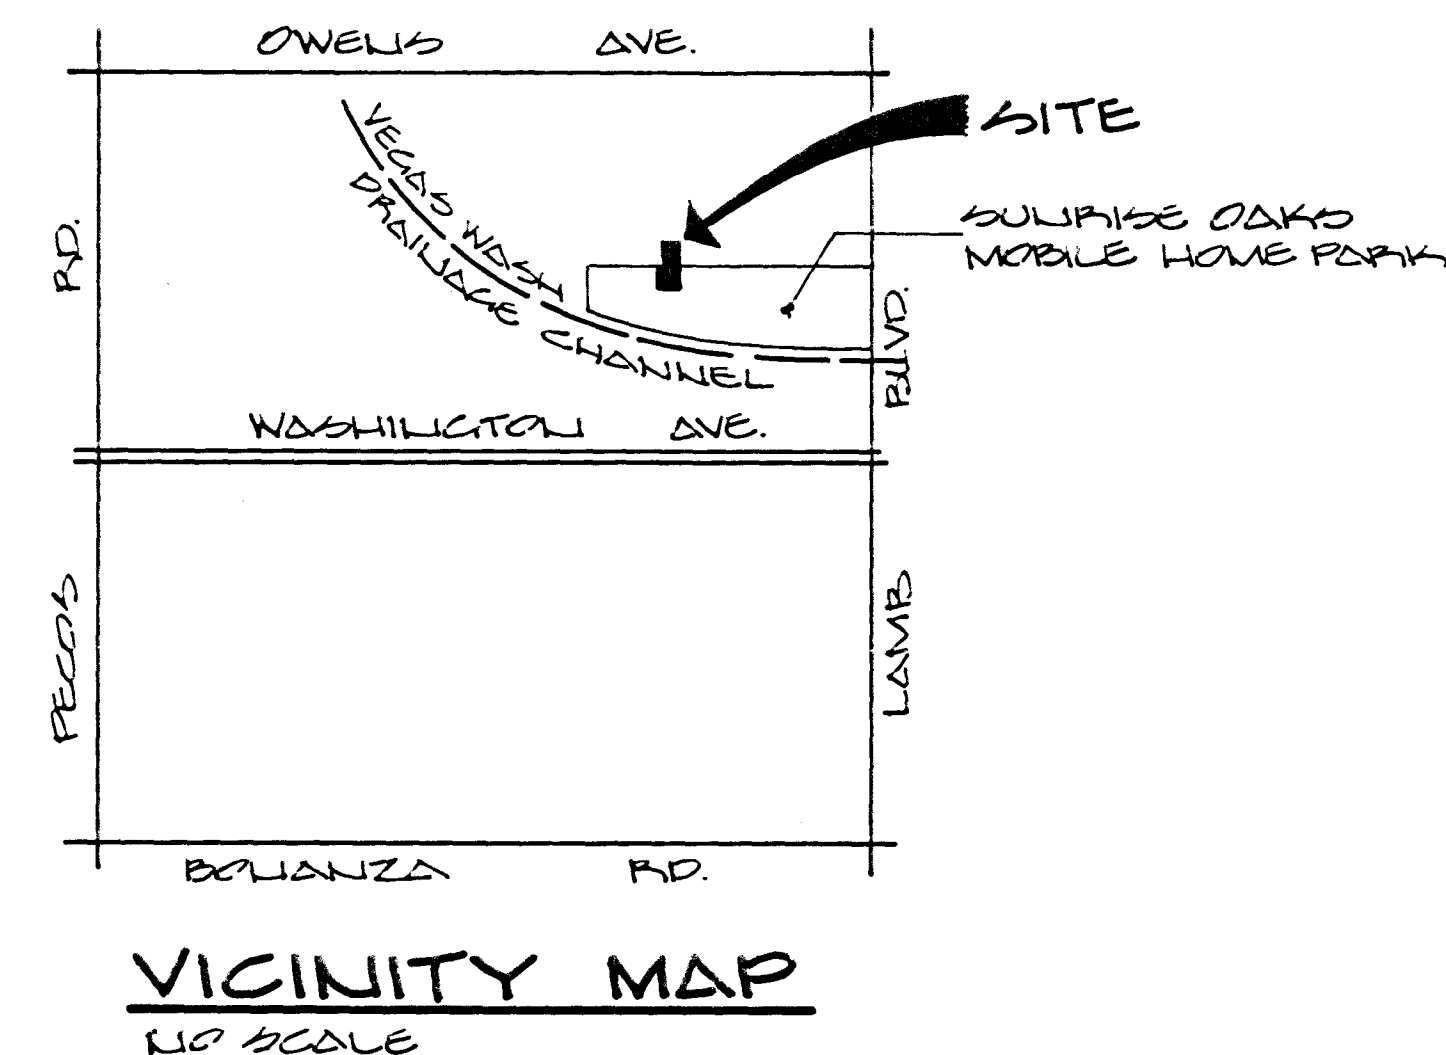
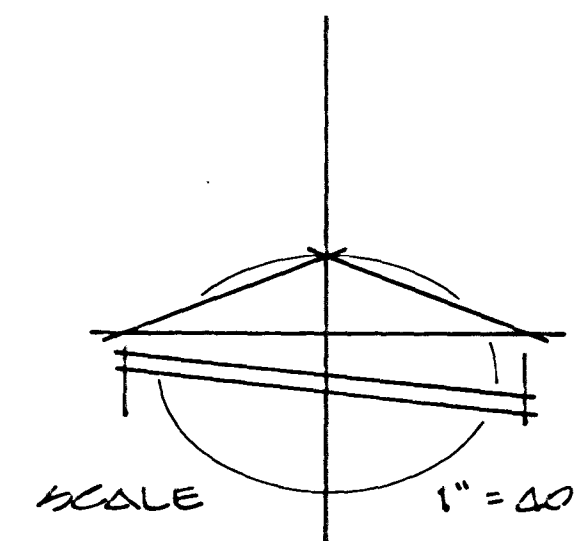


VACANT LAND

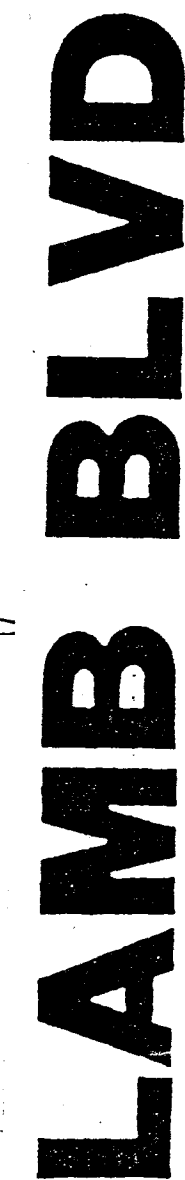

SURPRISE OAKS MOBILE HOME COMMUNITY
1200 NORTH LAMB BLVD.
LAS VEGAS, NEVADA 89110
702-455-2484

EXISTING ZONING R-E
PROPOSED ZONING T-C
AREA 2.0 ACRES±

PLOT PLAN
ZONE CHANGE APPLICATION
SECTION 30, TOWNSHIP 20 SOUTH, RANGE 02 WEST, N000M
CITY OF LAS VEGAS NEVADA

7-12680 a 12/8/88 CC Jan/4/89 App.

COPIES: JOE EBNER

BAUGHMAN & TURNER
CIVIL ENGINEERS MINING ENGINEERS
LAND SURVEYORS

425 WEST CHARLESTON BOULEVARD
702 • 870-8771

LAS VEGAS, NV 89102

DATE NOV. 8, 1988
DESIGN
DRAWN $\Delta W M$
CHECK
SCALE 1" = 40'

DATE	DATE	REVISIONS	APP'D

Z-126-88

