

Q-1-8

2-1-62

2-15-62

C-1

R-3

R-1

✓

✓

SAHARA AVE



COUNTY

COUNTY

R-3

130

7-130-77

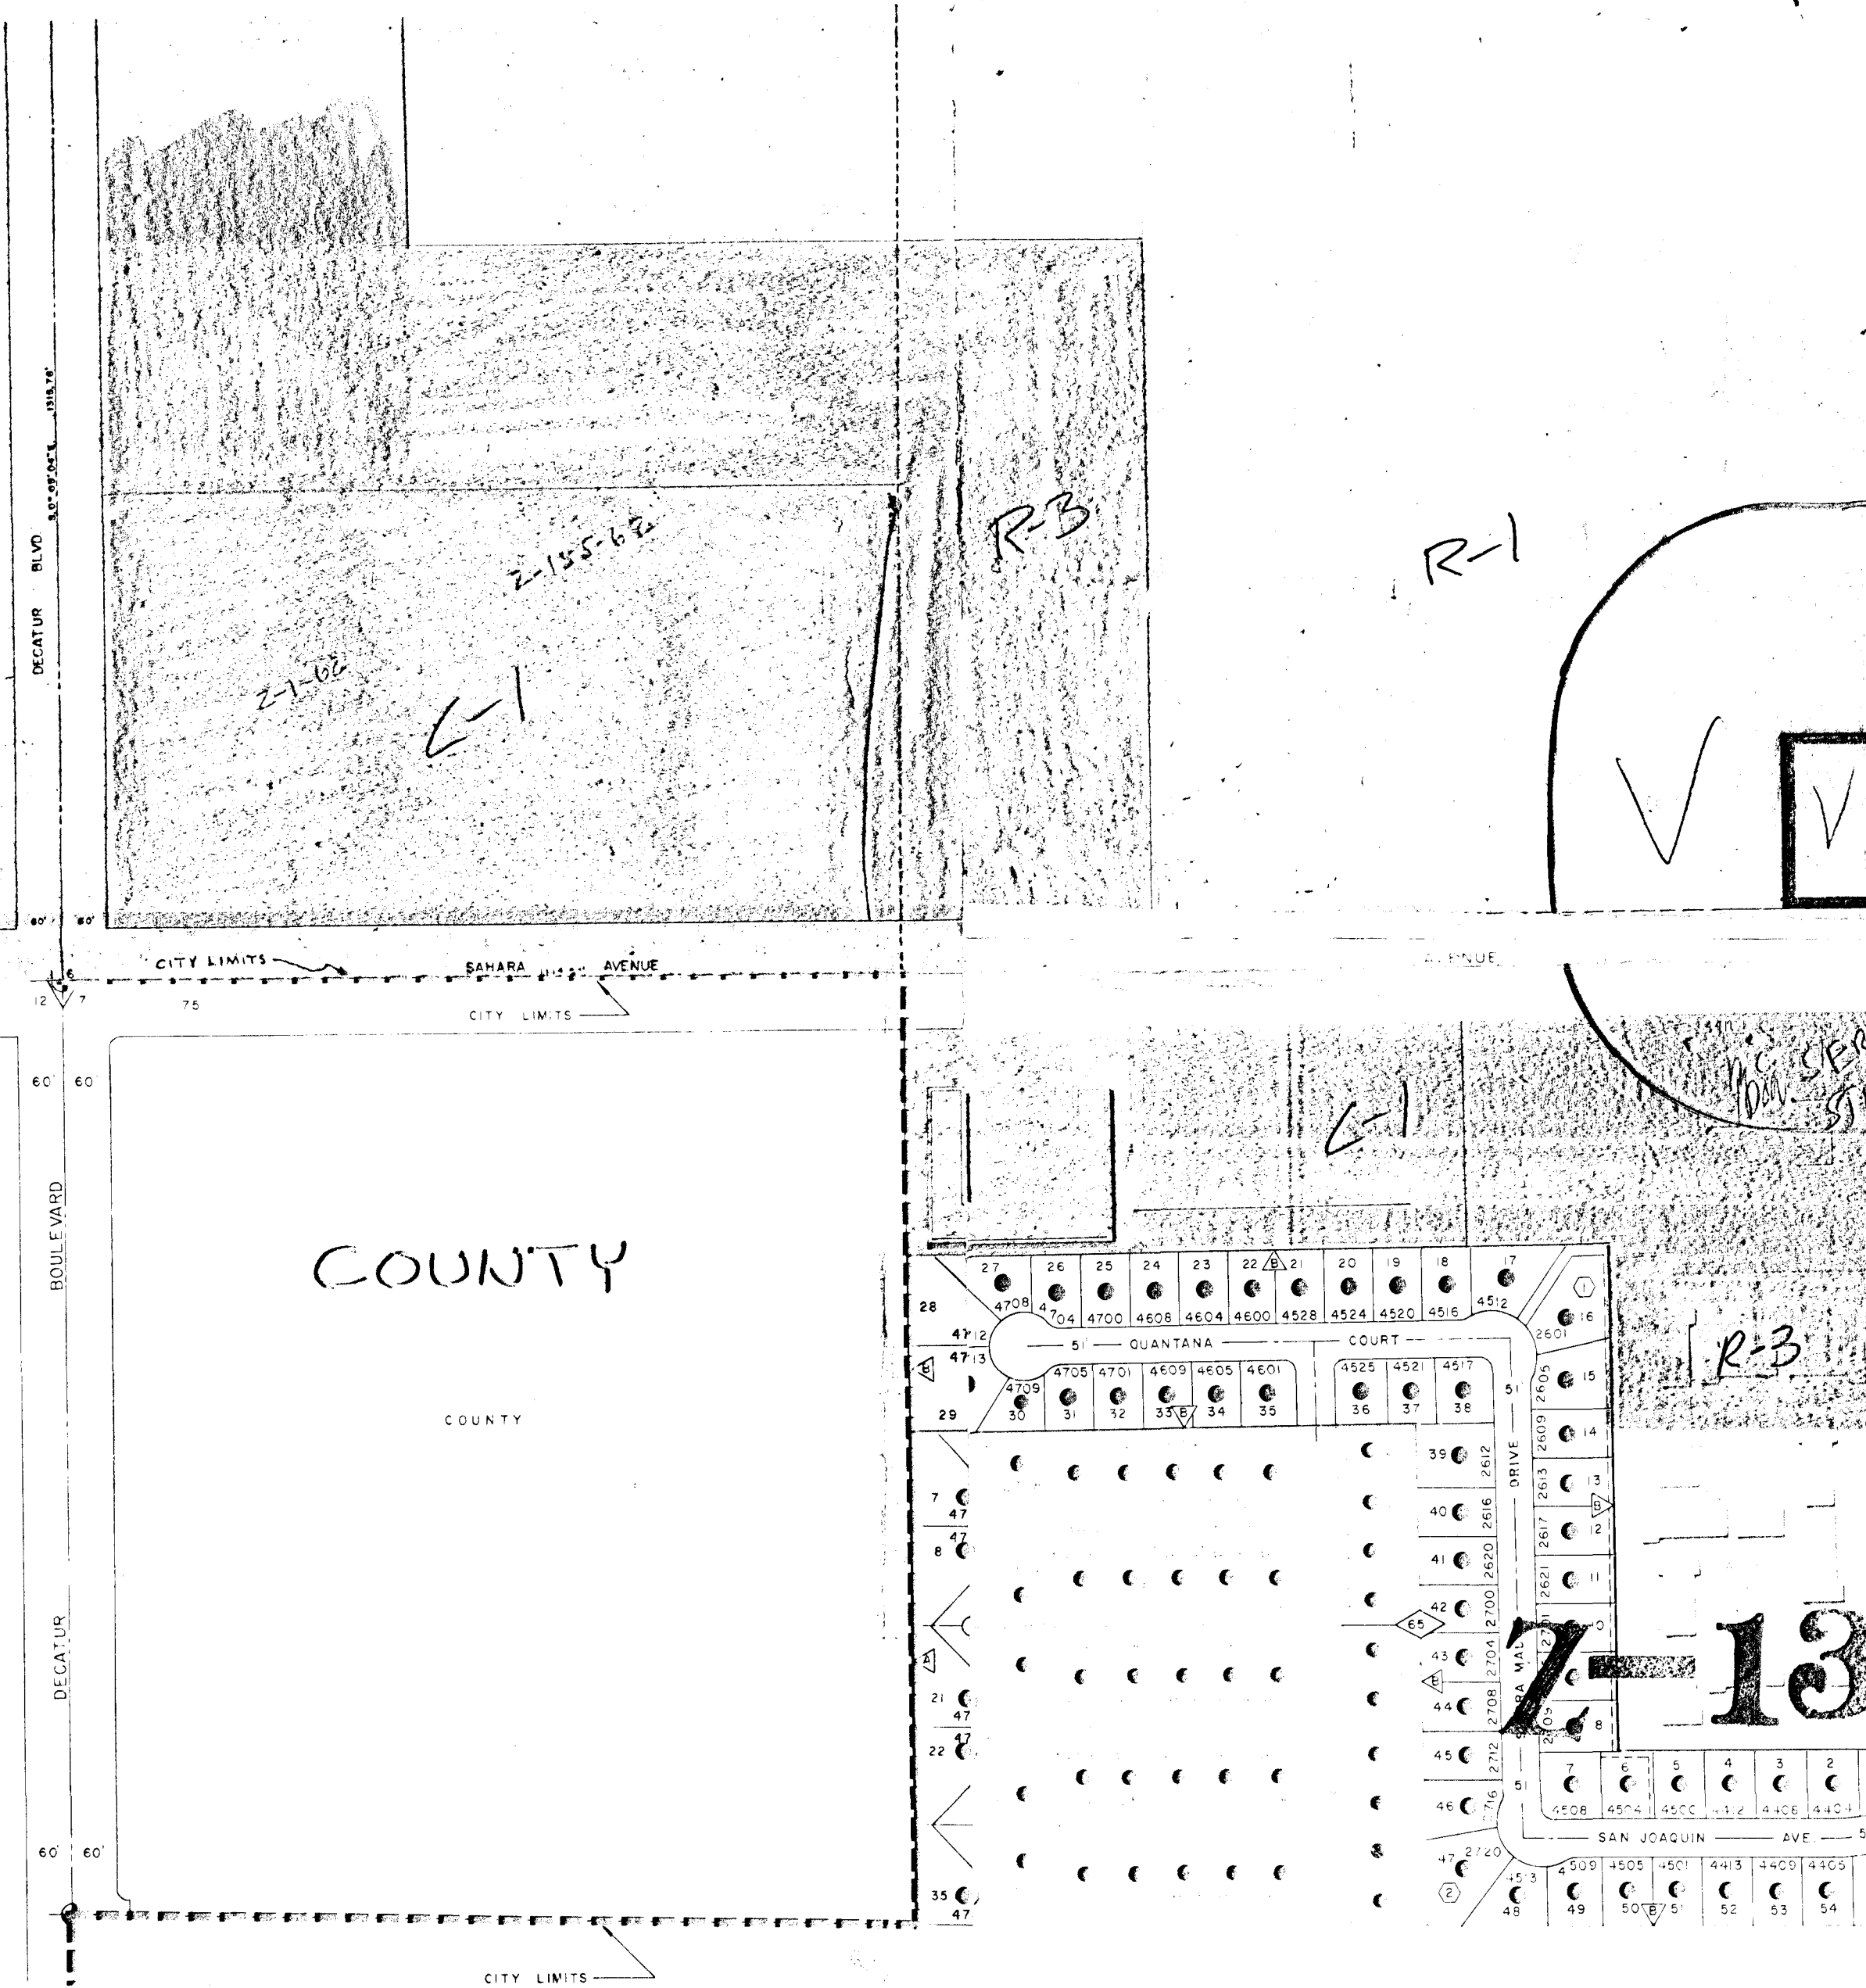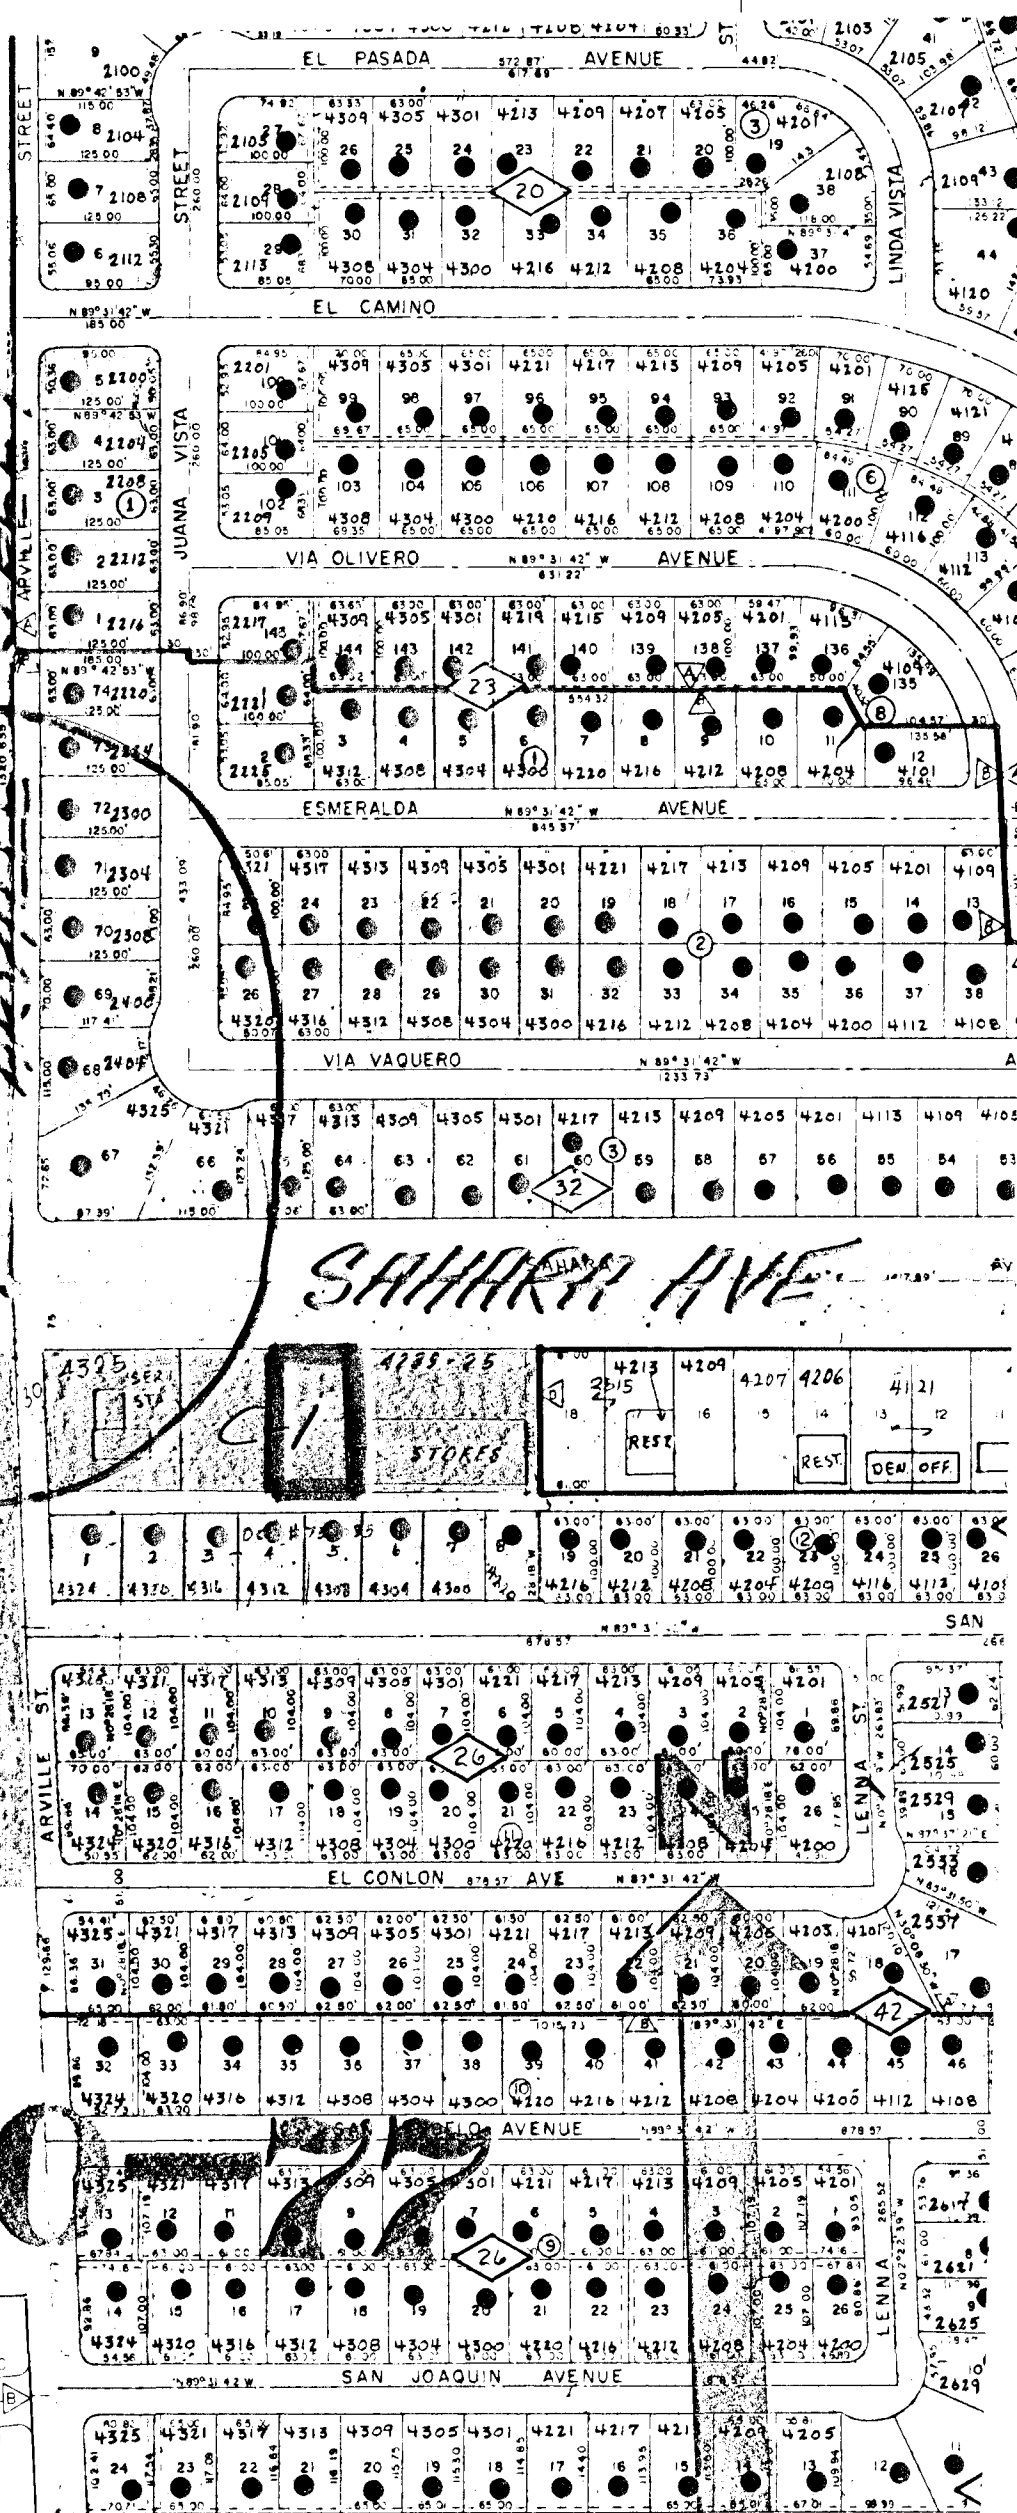


130

EXISTING C-1 ZONE

5 1/4" CIR.
SEC. 6 T21S R61E

SHARRA AVENUE 50'

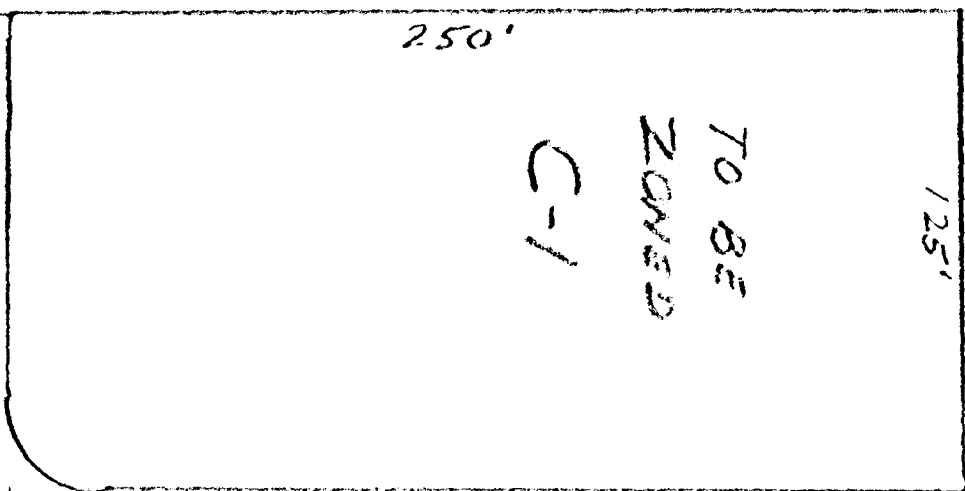

ARVILLE STREET 40'

EXISTING R-1 ZONE

EXISTING R-1
(NOT INCLUDED IN
THIS APPLICATION
FOR CHANGE)

EXISTING R-1
TO REMAIN

1" = 50'




CAUSEY ENGINEERING SERVICE LTD.

ENGINEERS - PLANNERS - SURVEYORS
112 WEST WYOMING AVENUE P.O. BOX 14846
LAS VEGAS, NEVADA 89114 TELEPHONE 702-384-7432

D. F. Causey 10/27/77

DAVID F. CAUSEY, P.E., L.S.
REGISTERED PROFESSIONAL ENGINEER NEVADA NO. 1811 CALIFORNIA NO. 15395 ARIZONA NO. 5795 NEW MEXICO NO. 4101
UTAH NO. 2041 WYOMING NO. 787 TEXAS NO. 25144 ILLINOIS NO. 20121 REGISTERED LAND SURVEYOR NEVADA NO. 1811
UTAH NO. 2448 NEW MEXICO NO. 4104 ILLINOIS NO. 1602 WATER RIGHT SURVEYOR NEVADA NO. 491


MAP TO ACCOMPANY
APPLICATION TO RECLASSIFY
FOR SW 1/4 SEC. 6 T-21-S R-61-E
CITY OF LAS VEGAS, CLARK CO., NEV.
FOR
WESTGATE BUILDERS.

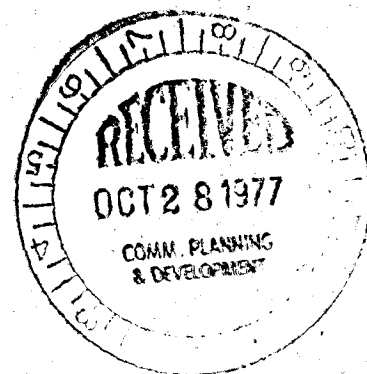

Z-130-77

THE USE OF THESE PLANS AND SPECIFICATIONS SHALL BE LIMITED TO THE PROJECT AND LOCATION INDICATED HEREON. ANY REUSE OR MODIFICATION OF THESE PLANS WITHOUT THE WRITTEN CONSENT OF CAUSEY ENGINEERING SERVICE LTD. IS EXPRESSLY LIMITED TO SUCH USE. REPRODUCTION, PUBLICATION OR REUSE BY ANY METHOD IN WHOLE OR IN PART IS PROHIBITED. TITLE TO THESE PLANS AND SPECIFICATIONS SHALL REMAIN THE PROPERTY OF CAUSEY ENGINEERING SERVICE LTD. AND NO PART THEREOF SHALL BE LOANED, REPRODUCED, COPIED, OR IN ANY MANNER BE MADE PUBLIC WITHOUT THE WRITTEN CONSENT OF CAUSEY ENGINEERING SERVICE LTD. THESE PLANS AND SPECIFICATIONS SHALL CONSTITUTE PRIMA FACIE EVIDENCE OF THE ACCEPTANCE OF THESE RESTRICTED TERMS. ENGINEER RESERVES THE RIGHT TO MAKE ANY CHANGES TO THESE PLANS AND SPECIFICATIONS.

JOB NO. 7527-4 SHEET 1 OF 1

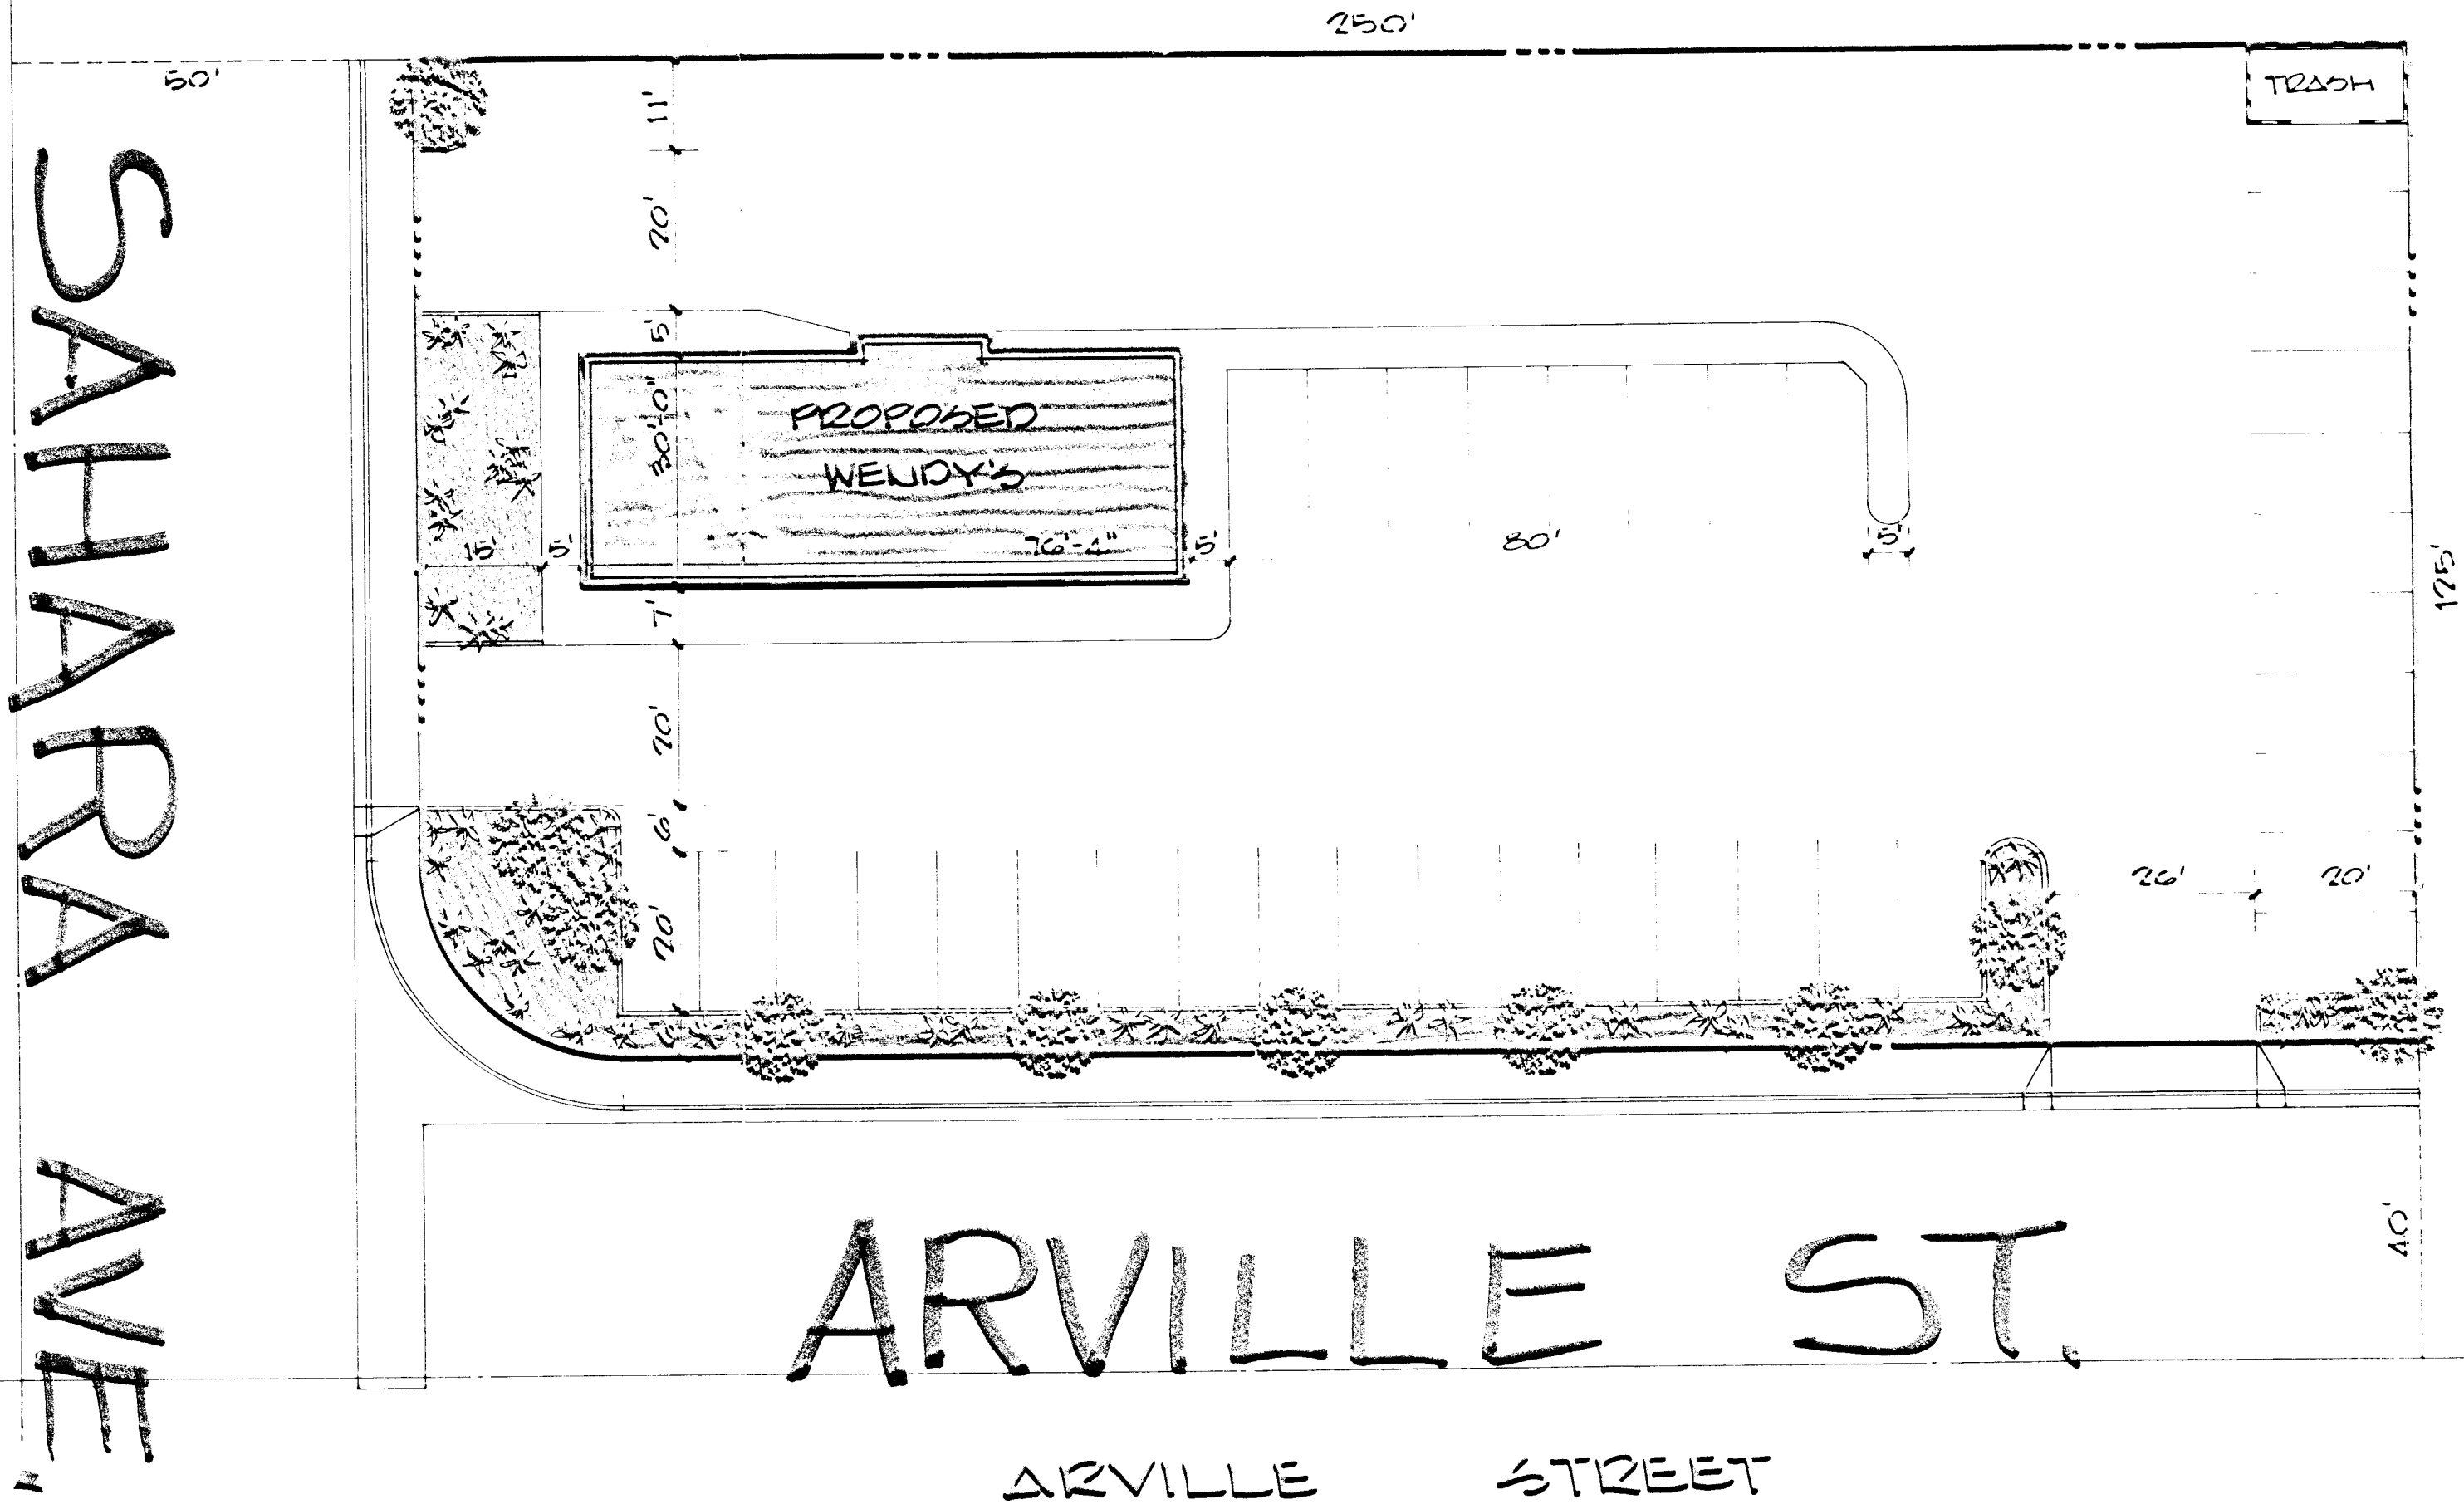

SAHARA AVENUE

SAHARA AVE

ARVILLE ST.

ARVILLE STREET

130

pc 11/22/17

0000000000

Z-130-77