




1 FRONT ELEVATION
A8
1/16"=1'-0"

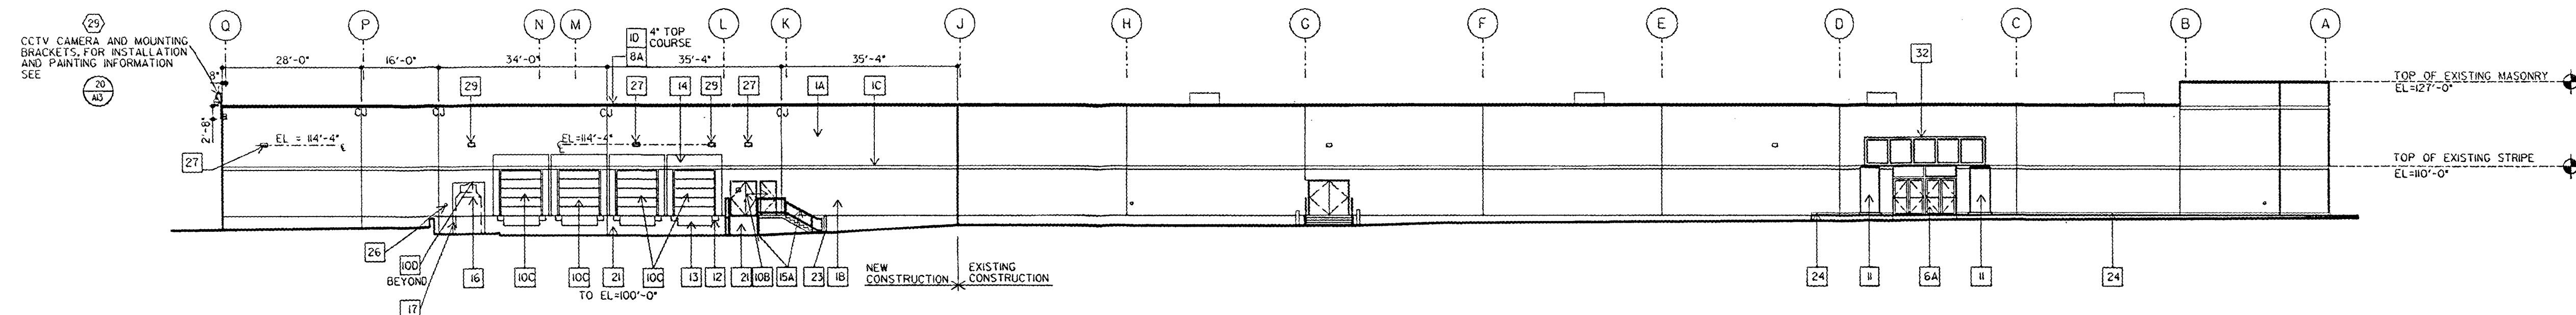


2 LEFT ELEVATION
A8
1/16"=1'-0"

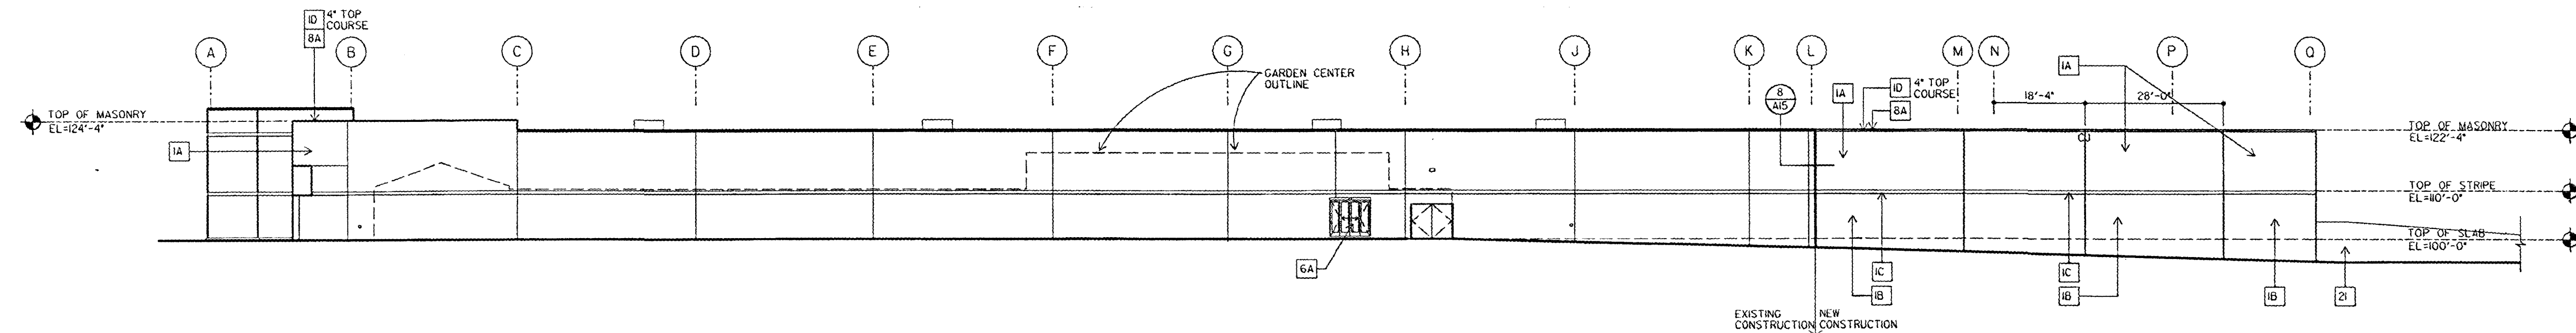

3 RIGHT ELEVATION
A8
1/16"=1'-0"

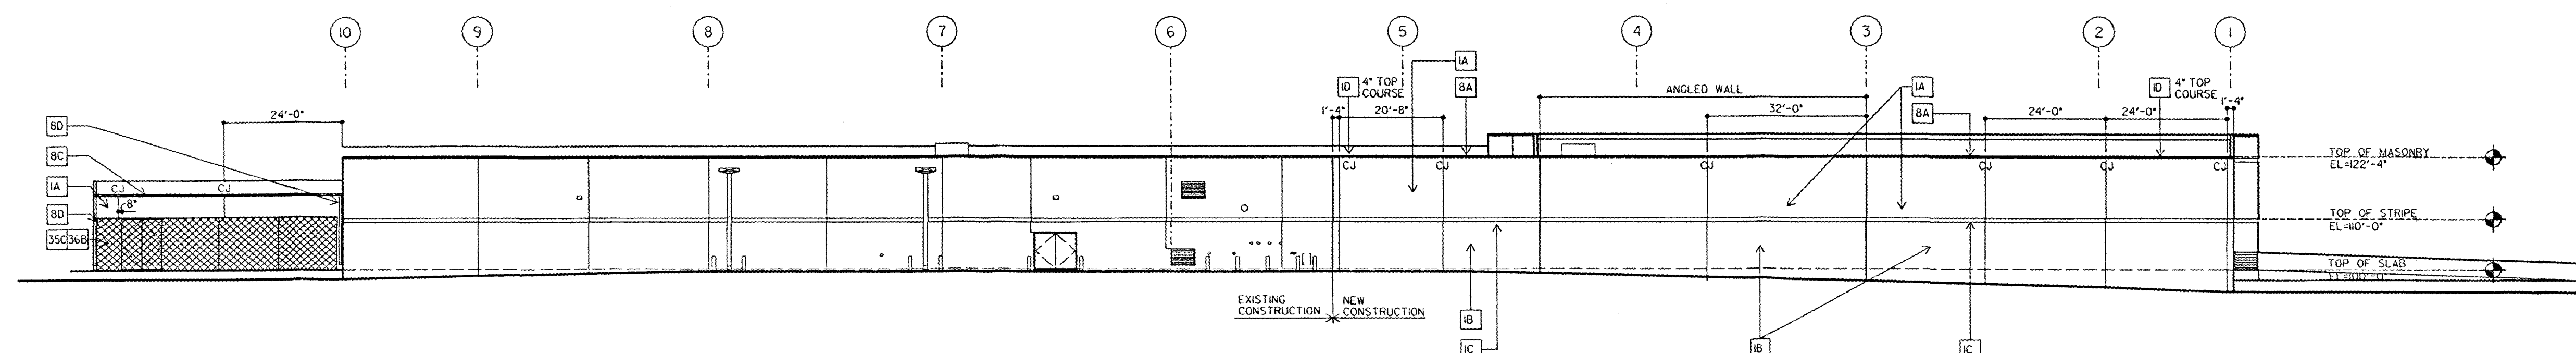


4 REAR ELEVATION
A8
1/16"=1'-0"

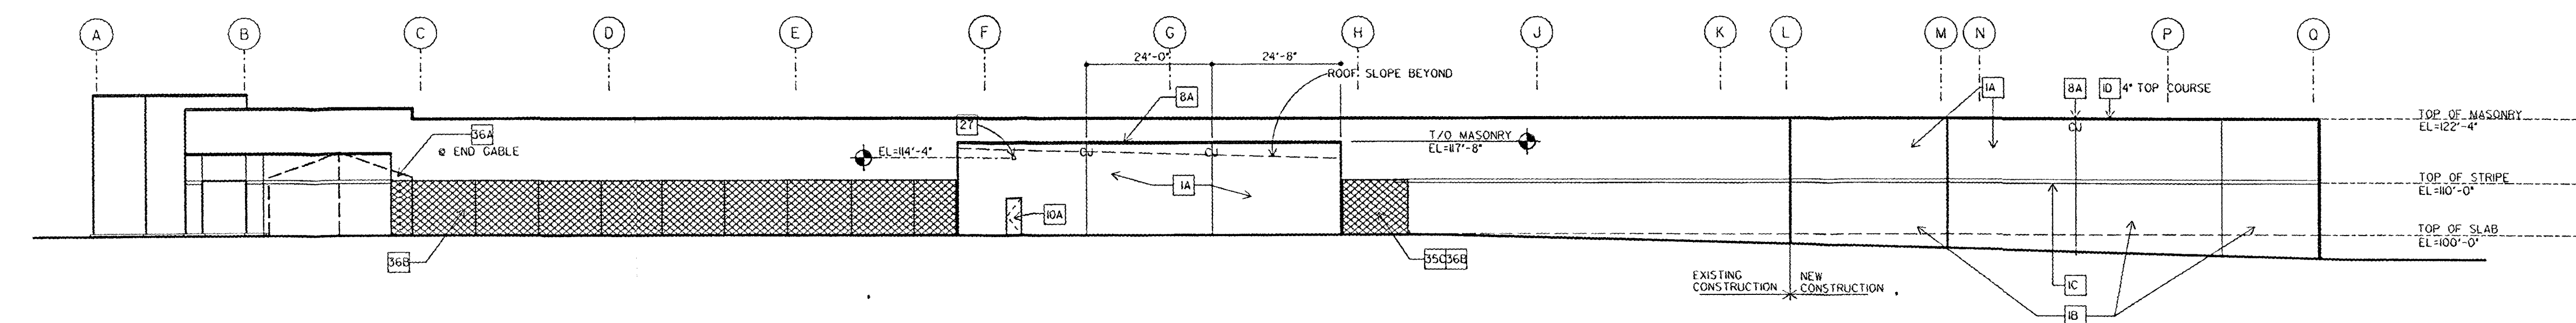

5 RIGHT ELEVATION @ GC
A8
1/16"=1'-0"

KEYNOTES			
KEYNOTE NO.	BASE MATERIAL	FINISH	COLOR
1A	CMU-2	EPS-1	C-4
1B	CMU-3	EPS-1	C-7
1C	CMU-4	PREFIN	C-1
1D	CMU-1	EPS-1	C-4
2	NOT USED		
3A	CMU-3	EPS-1	C-4
3B	CMU-3	EPS-1	C-7
4	NOT USED		
6A	ALUM STOREFRONT	PREFIN	C-1
8A	METAL COPING	EPS-1	C-4
8C	METAL GUTTER	EPS-1	C-4
8D	METAL DOWNSPOUT	EPS-1	C-4
10A	HM DOOR & FRAME	EPS-1	C-4
10B	HM DOOR & FRAME	EPS-1	C-7
10C	OH DOOR	EPS-2	C-4
10D	OH COILING DOOR	EPS-1	C-4
11	EXT COLUMN COVER	PREFIN	C-1
12	DOCK BUMPER	PREFIN	-
13	DOCK LEVELER	EPS-1	C-4
14	DOCK SEAL	PREFIN	-
15	GUARD RAIL	GALV	-
15A	METAL PIPE RAIL	EPS-1	C-7
15B	EXT METAL PIPE RAIL	EPS-1	C-7
16	COMP CONTAINER	PREFIN	-
17	COMP CHUTE ENCL	EPS-1	C-4
18	RTU	-	-
19	SCUPPER	EPS-1	C-4
20B	METAL LOUVER	EPS-1	C-4
21	POURED CONC	EPS-1	C-4
22	ALARM BELL	PREFIN	-
23	BOLLARD	EPS-1	C-4
24	CONC CURB	PREFIN	-
25	HOSE BIBB	PREFIN	-
26	INDICATOR VALVE	PREFIN	-
27	SECURITY LIGHTS	PREFIN	-
28	TARGET SIGN	PREFIN	C-1
28A	PHARMACY SIGN	PREFIN	C-1
28B	G.C. SIGN	PREFIN	C-1
29	MOTION ACTV. LIGHT	PREFIN	-
30	KNOXBOX	PREFIN	-
31	GAS METER	-	-
32	ARCH TRUSS	EPS-1	C-1
34	GAS PIPING	EPS-1	C-13
35A	FENCE TYPE 1	EPS-1	C-1
35B	FENCE TYPE 2	GALV	-
35C	FENCE TYPE 3	GALV	-
36A	FAB SCR TYPE 1	PREFIN	C-4
36B	FAB SCR TYPE 2	PREFIN	C-4

GENERAL NOTES CMU
A. SEE AIO, FINISH MATERIAL & COLOR CODE, AND EXTERIOR PAINTING NOTES FOR EXTERIOR COLOR AND FINISH SYSTEMS.
B. FOR TYPICAL CONTROL JOINT DETAILS SEE 010500-01, 010500-02, 010500-03.
C. NOT USED
D. FOR CMU FOUNDATION WALLS, EXTEND WALL C/J'S TO T/O FOOTINGS

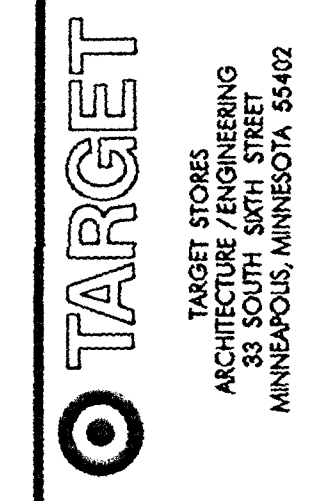

TERRY G. WOKEN ARCHITECT
ONE HUNDRED AND TWENTY
MINNESOTA AVENUE
MINNEAPOLIS, MINNESOTA 55402
(612) 337-0333


DATE: 02/25/10	BY: JAW	CHECKED: JAW	DATE: 02/25/10
DATE: 02/25/10	BY: JAW	CHECKED: JAW	DATE: 02/25/10
DATE: 02/25/10	BY: JAW	CHECKED: JAW	DATE: 02/25/10
DATE: 02/25/10	BY: JAW	CHECKED: JAW	DATE: 02/25/10

PROJECT: LAS VEGAS NW	PROJECT CODE: T-826	PROJECT CODE: 250826	PROJECT CODE: LL
DATE: 02/25/10	BY: JAW	CHECKED: JAW	DATE: 02/25/10
DATE: 02/25/10	BY: JAW	CHECKED: JAW	DATE: 02/25/10
DATE: 02/25/10	BY: JAW	CHECKED: JAW	DATE: 02/25/10

EXTERIOR ELEVATIONS

A8

Z-133-77(25)
4-23-98 PC
Z-133-77(25)
STAFF
STAFF

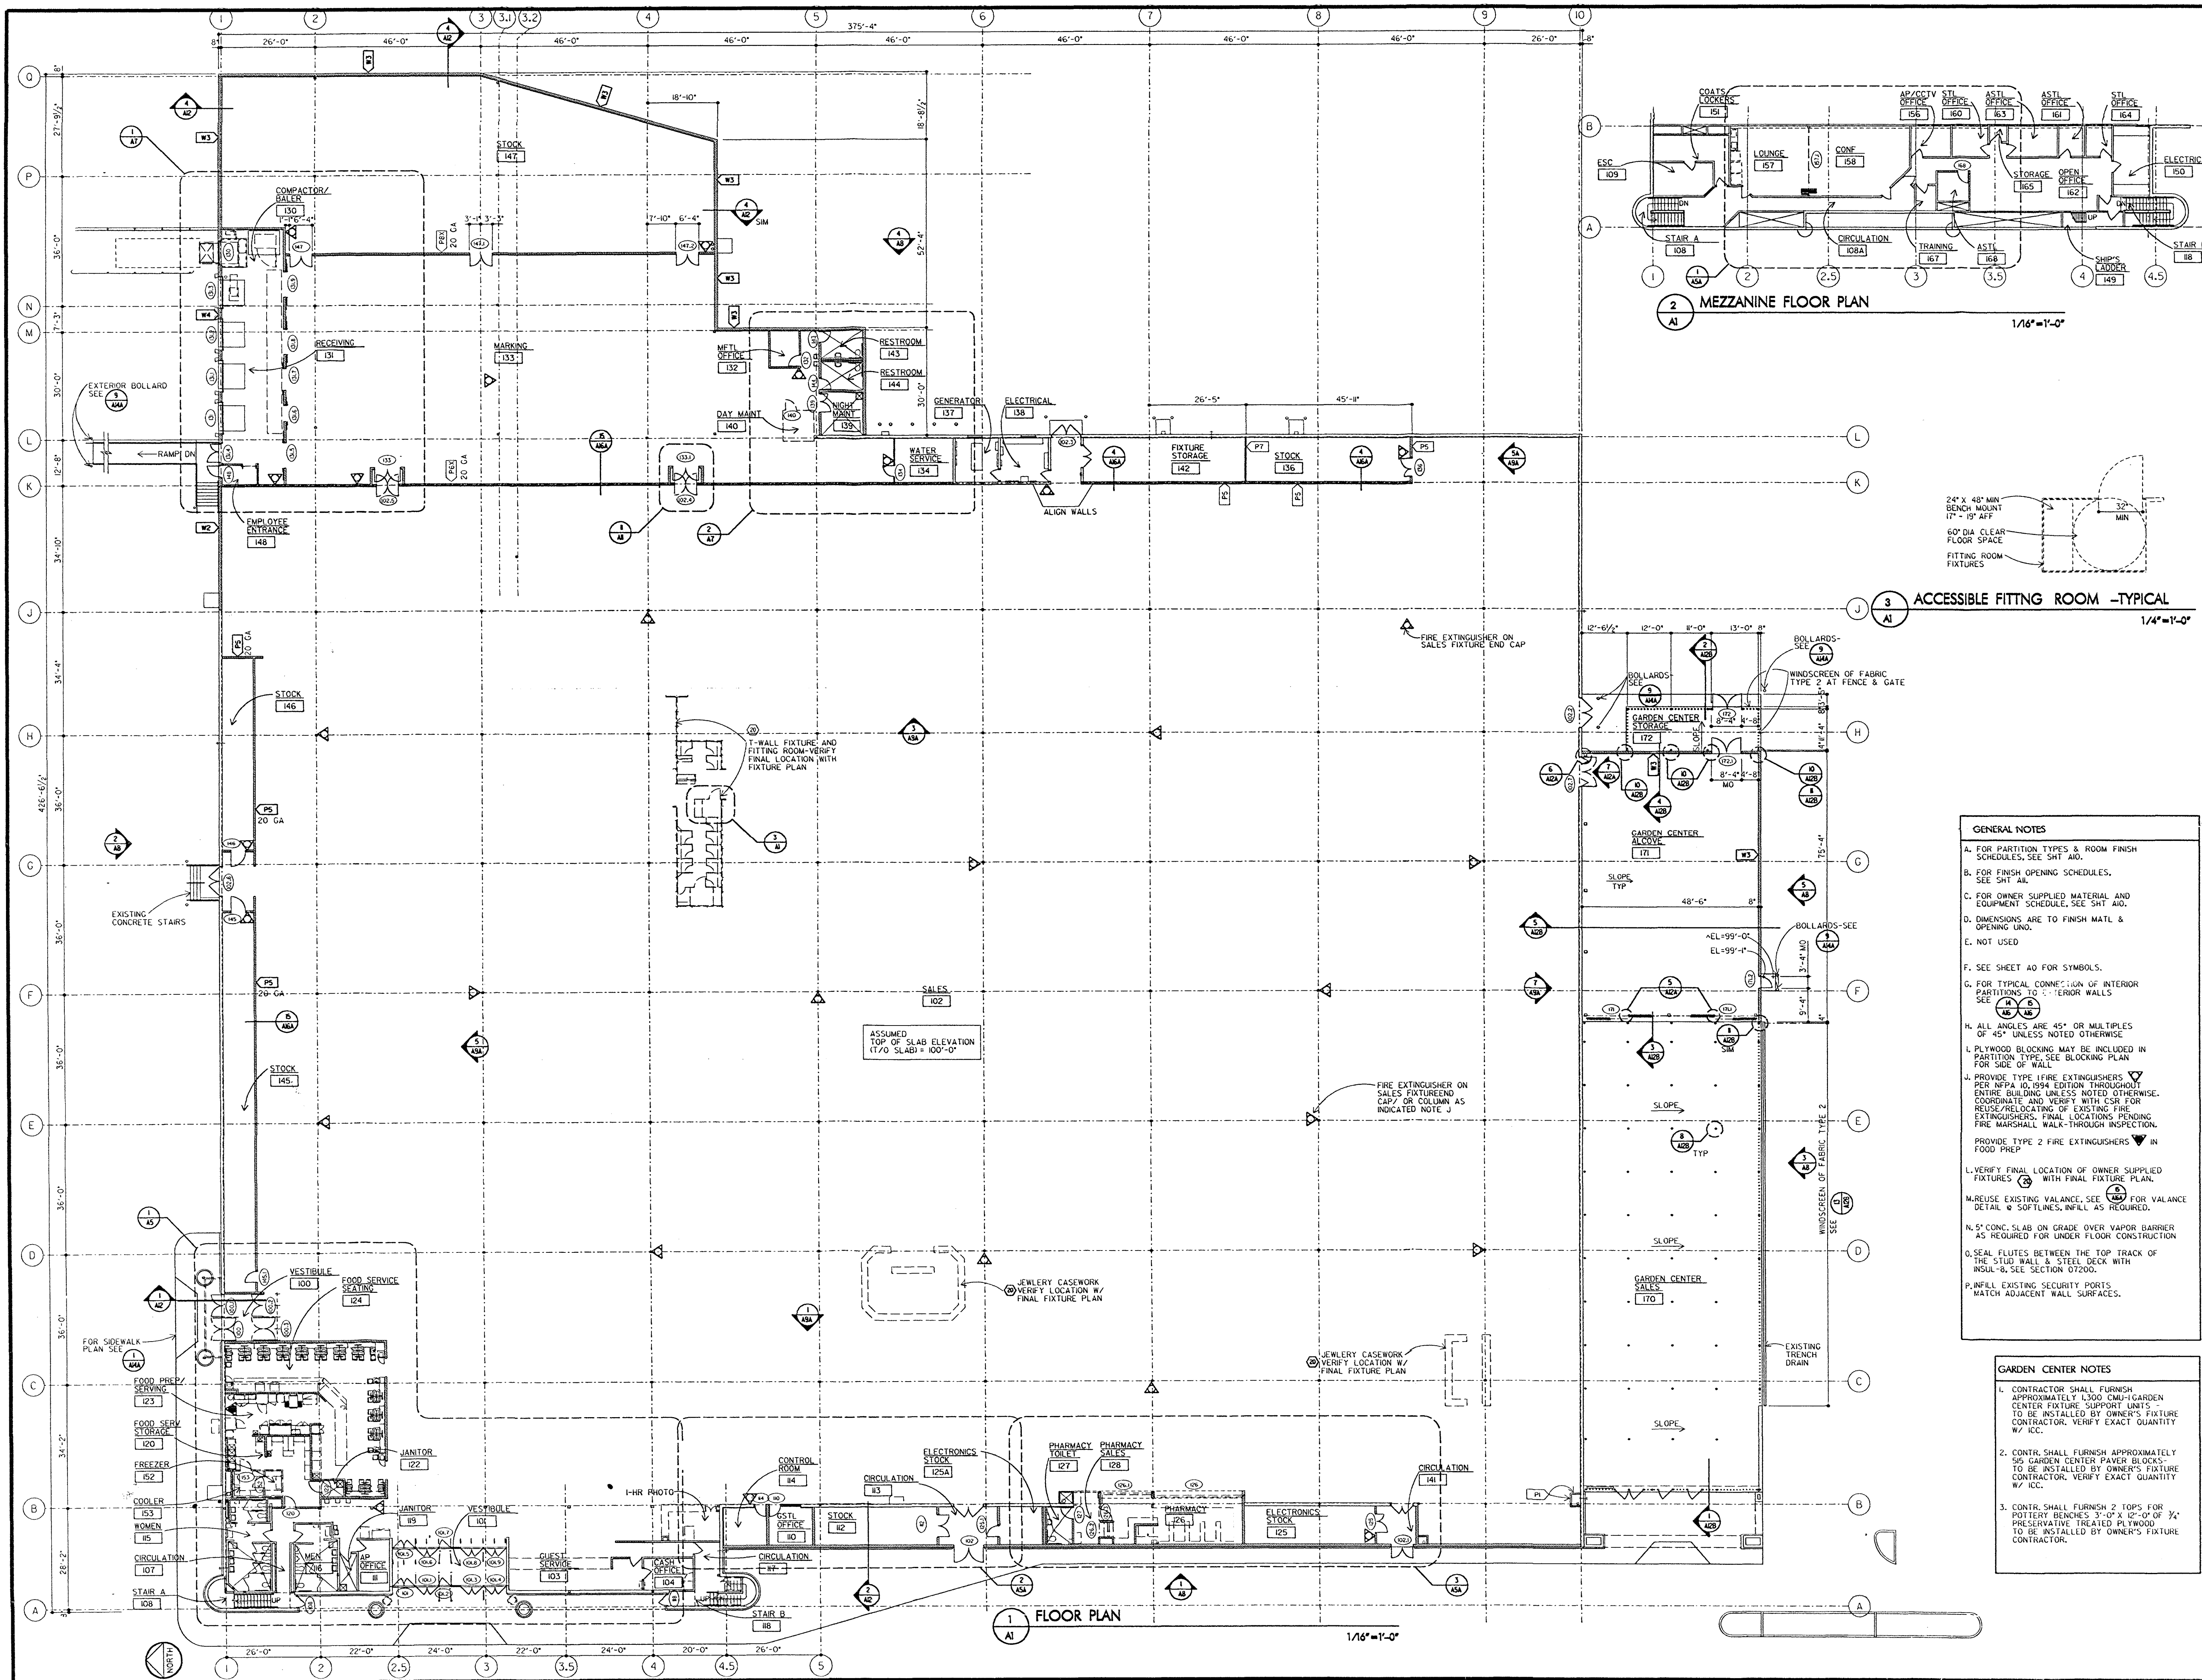

2 MEZZANINE FLOOR PLAN

 $1/16^{\circ} = 1'-0"$

ACCESSIBLE FITTING ROOM -TYPICAL

 $1/4" = 1'-0"$

GENERAL NOTES

- A. FOR PARTITION TYPES & ROOM FINISH SCHEDULES, SEE SHT A10.
- B. FOR FINISH OPENING SCHEDULES, SEE SHT A11.
- C. FOR OWNER SUPPLIED MATERIAL AND EQUIPMENT SCHEDULE, SEE SHT A10.
- D. DIMENSIONS ARE TO FINISH WALL & OPENING UNDO.
- E. NOT USED
- F. SEE SHEET A0 FOR SYMBOLS.
- G. FOR TYPICAL CONNECTION OF INTERIOR PARTITIONS TO EXTERIOR WALLS SEE
- 
- H. ALL ANGLES ARE 45° OR MULTIPLES OF 45° UNLESS NOTED OTHERWISE
- I. PLYWOOD BLOCKING MAY BE INCLUDED IN PARTITION TYPE, SEE BLOCKING PLAN FOR SHT A11
- J. PROVIDE TYPE 1 FIRE EXTINGUISHERS  PER NFPA 10, 1994 EDITION THROUGHTOUT ENTIRE PROJECT. COORDINATE AND VERIFY WITH CSR FOR EXISTING LOCATION OF EXISTING FIRE EXTINGUISHERS. FINAL LOCATIONS PENDING FIRE MARSHALL WALK-THROUGH INSPECTION.
- K. PROVIDE TYPE 2 FIRE EXTINGUISHERS  FOR FOOD PREP
- L. VERIFY FINAL LOCATION OF OWNER SUPPLIED FIXTURES  WITH FINAL FIXTURE PLAN.
- M. REUSE EXISTING VALANCE, SEE  FOR VALANCE DETAIL. Q. SOFTLINES, INFILL AS REQUIRED.
- N. 5" CONC. SLAB ON GRADE OVER VAPOR BARRIER AS REQUIRED FOR UNDER FLOOR CONSTRUCTION
- O. SEAL FLUTES BETWEEN THE TOP TRACK OF THE STUD WALL & STEEL DECK WITH INSUL. & FLOORING DTD200.
- P. INFILL EXISTING SECURITY PORTS MATCH ADJACENT WALL SURFACES.

GARDEN CENTER NOTES

1. CONTRACTOR SHALL FURNISH APPROXIMATELY 1,500 C/W-GARDEN CENTER FIXTURE SUPPORT UNITS TO BE INSTALLED BY OWNER'S FIXTURE CONTRACTOR. VERIFY EXACT QUANTITY W/ ICC.
2. CONTR. SHALL FURNISH APPROXIMATELY 95 GARDEN CENTER PAVED GLOBES TO BE INSTALLED BY OWNER'S FIXTURE CONTRACTOR. VERIFY EXACT QUANTITY W/ ICC.
3. CONTR. SHALL FURNISH 2 TOPS FOR POTTERY BENCHES 3'-0" X 12'-0" OF ¾" PRESERVATIVE TREATED P WOOD TO BE INSTALLED BY OWNER'S FIXTURE CONTRACTOR.



TARGET

TERRY G. WOBKEN
ARCHITECT

TARGET STORES
ARCHITECTURE / ENGINEERING
33 SOUTH SIXTH STREET
MINNEAPOLIS, MINNESOTA 55402

DATE BUILT	26 FEBRUARY 1998	COGS AND REPAIRS	2-26-98	#5.0	COMPLETE CONSTR.
	DWNT BY				
	CAL				
	CHECKED BY				
	MDL				
	9198.042.00				

TARGET PHONE	PHONE	T-826	P97
LAS VEGAS NW	PROJECT CODE		OCT '98
		250826	CONSIGNMENT
			LL

3210 NORTH TENAYA WAY
LAS VEGAS, NEVADA






FLOOR PLAN

A1

Z-133-77(25)
4-23-98 PC

STAFF

FLY/LS

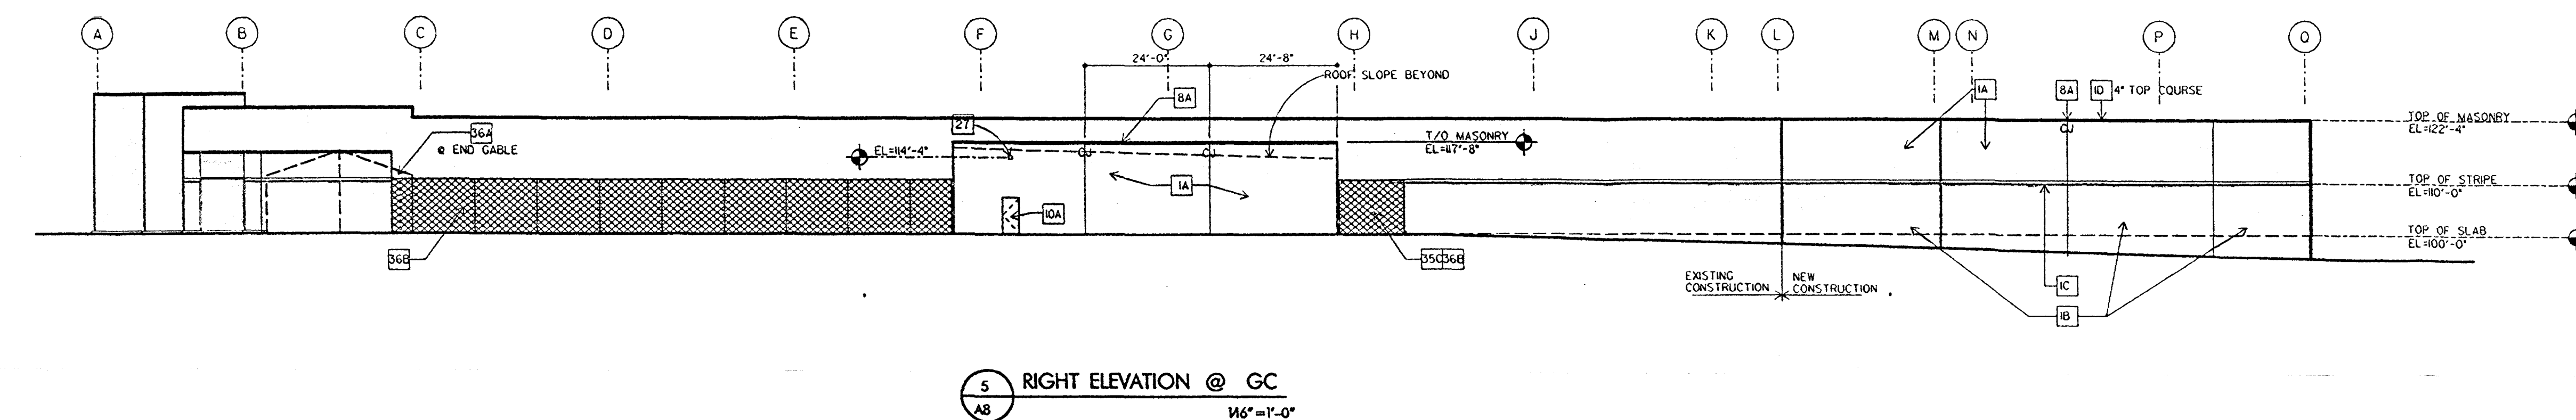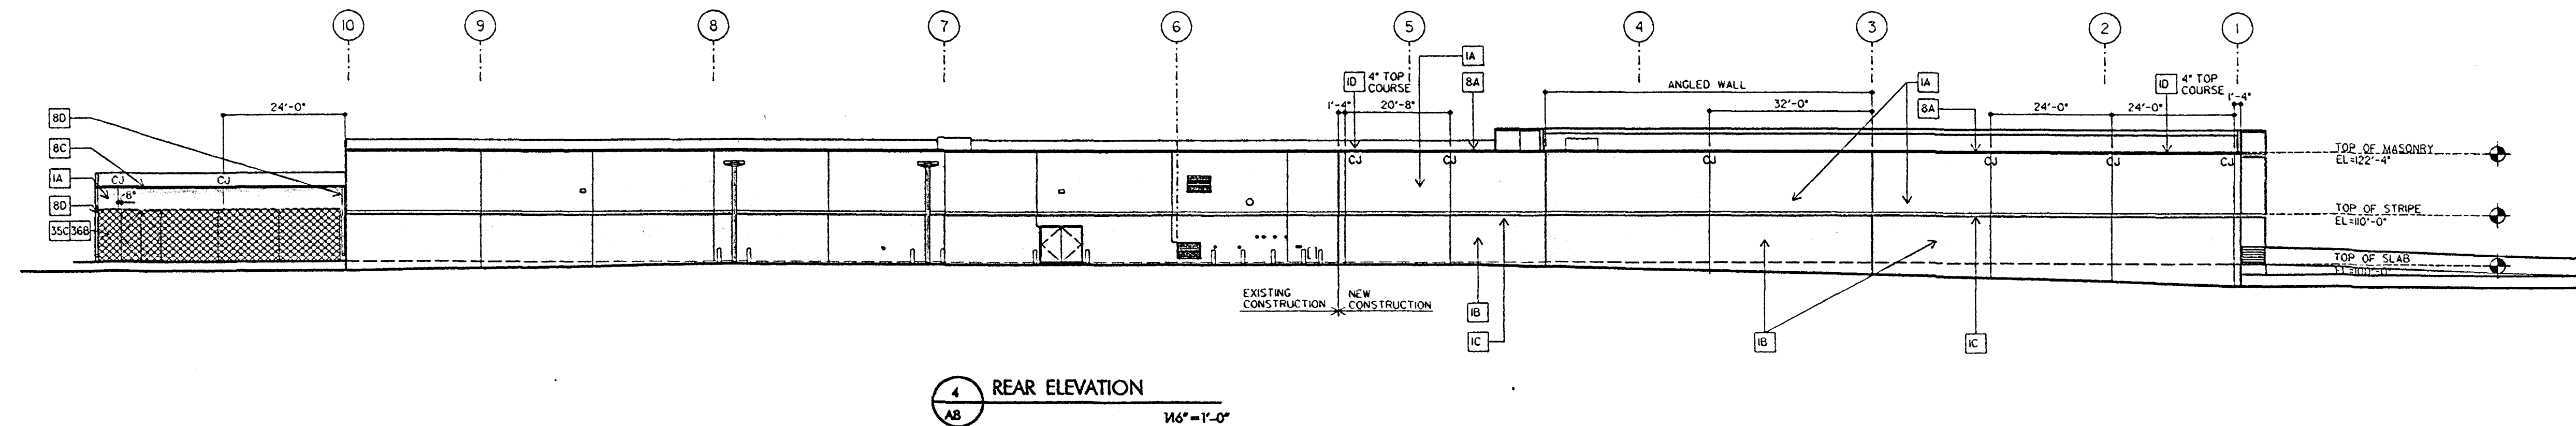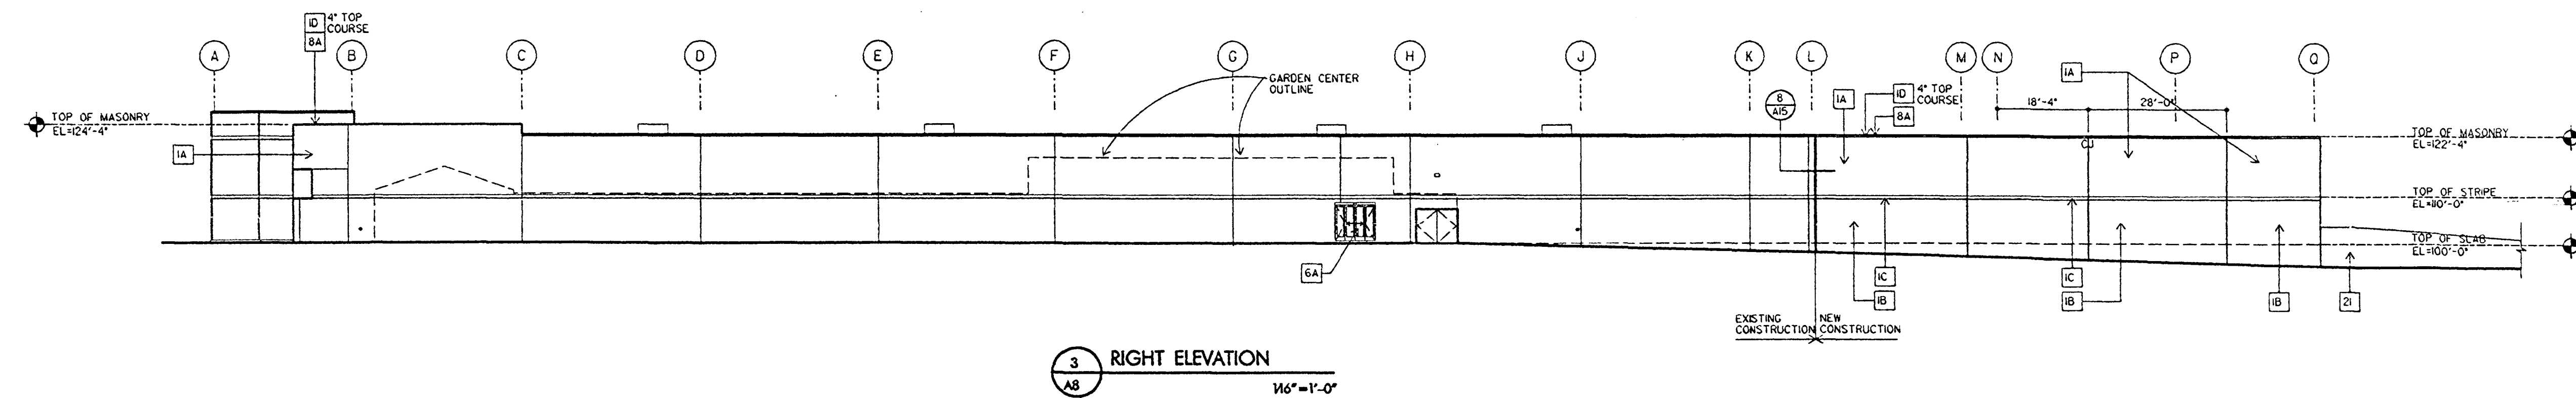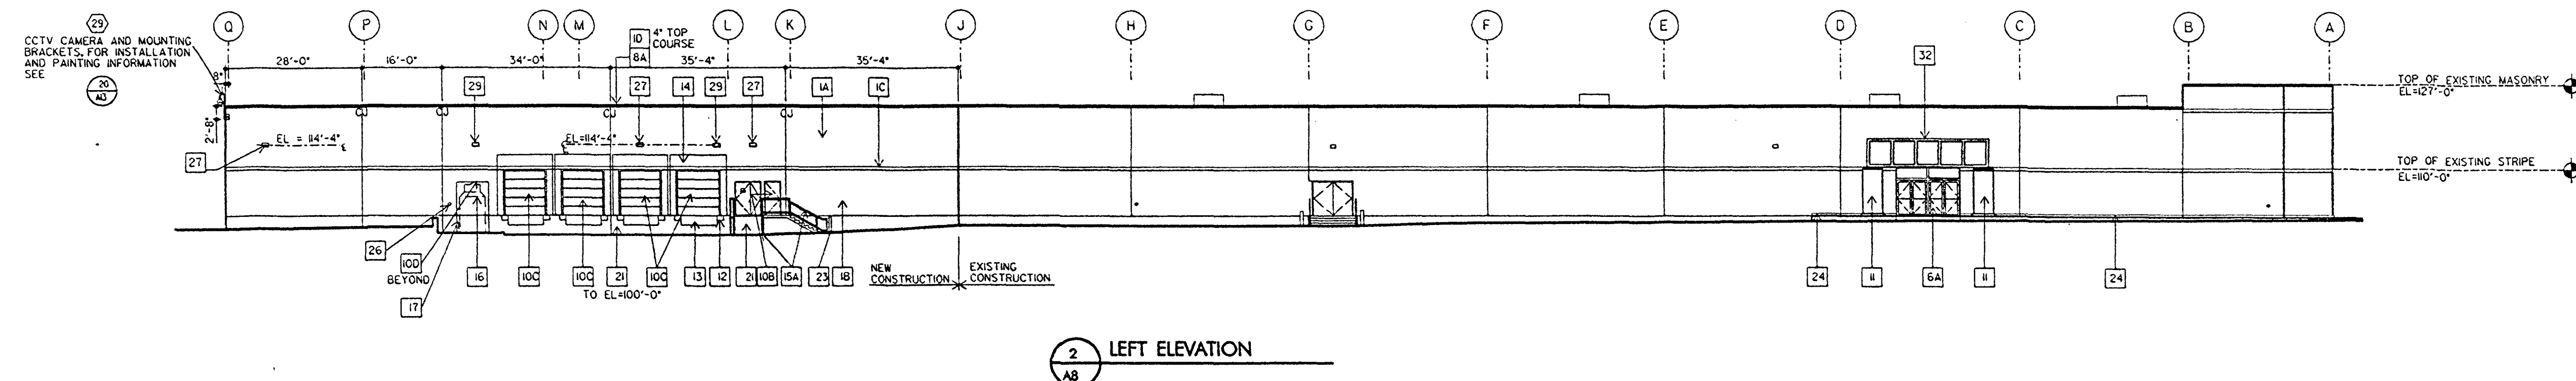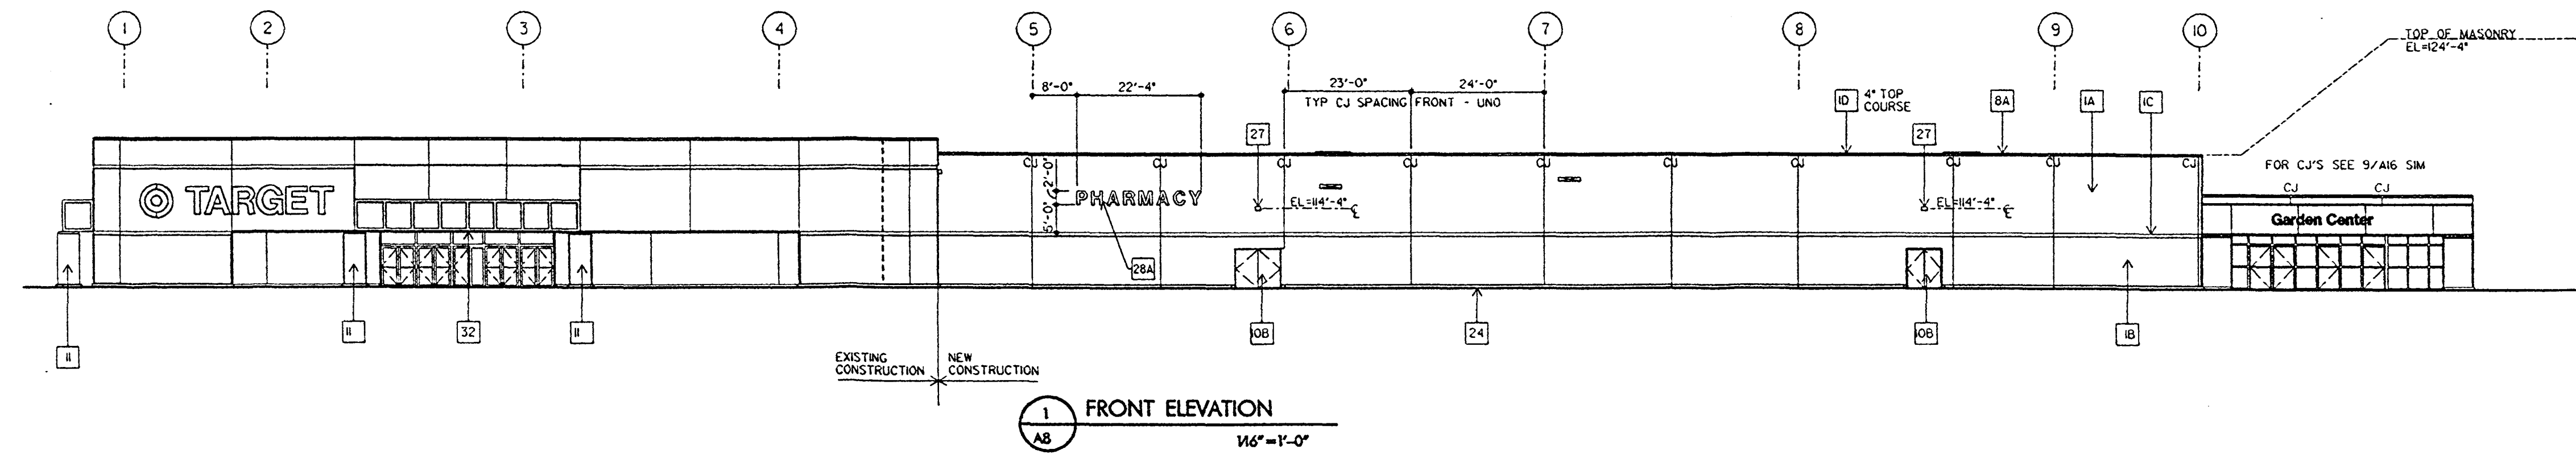

KEYNOTES			
KEYNOTE NO.	BASE MATERIAL	FINISH	COLOR
1A	CMU-2	EPS-1	C-4
1B	CMU-3	EPS-1	C-7
1C	CMU-4	PREFIN	C-1
1D	CMU-1	EPS-1	C-4
2	NOT USED		
3A	CMU-3	EPS-1	C-4
3B	CMU-3	EPS-1	C-7
4	NOT USED		
6A	ALUM STOREFRONT	PREFIN	C-1
8A	METAL COPING	EPS-1	C-4
8C	METAL GUTTER	EPS-1	C-4
8D	METAL DOWNSPOUT	EPS-1	C-4
10A	HM DOOR & FRAME	EPS-1	C-4
10B	HM DOOR & FRAME	EPS-1	C-7
10C	HM DOOR	EPS-2	C-4
10D	OH COILING DOOR	EPS-1	C-4
11	EXT COLUMN COVER	PREFIN	C-1
12	DOCK BUMPER	PREFIN	-
13	DOCK LEVELER	EPS-1	C-4
14	DOCK SEAL	PREFIN	-
15	GUARD RAIL	GALV	-
15A	METAL PIPE RAIL	EPS-1	C-7
15B	EX METAL PIPE RAIL	EPS-1	C-7
16	COMP CONTAINER	PREFIN	-
17	COMP CHUTE ENCL	EPS-1	C-4
18	RTU	-	-
19	SCUPPER	EPS-1	C-4
20B	METAL LOUVER	EPS-1	C-4
21	POURED CONC	EPS-1	C-4
22	ALARM BELL	PREFIN	-
23	BOLLARD	EPS-1	C-4
24	CONC CURB	-	-
25	HOSE BIBB	PREFIN	-
26	INDICATOR VALVE	PREFIN	-
27	SECURITY LIGHTS	PREFIN	-
28	TARGET SIGN	PREFIN	C-1
28A	PHARMACY SIGN	PREFIN	C-1
28B	G.C. SIGN	PREFIN	C-1
29	MOTION ACTIV. LIGHT	-	-
30	KNOXBOX	PREFIN	-
31	GAS METER	-	-
32	ARCH TRUSS	EPS-1	C-1
34	GAS PIPING	EPS-1	C-13
35A	FENCE TYPE 1	EPS-1	C-1
35B	FENCE TYPE 2	GALV	-
35C	FENCE TYPE 3	GALV	-
36A	FAB SCR TYPE 1	PREFIN	C-4
36B	FAB SCR TYPE 2	PREFIN	C-4

GENERAL NOTES CMU

A. SEE A10, FINISH MATERIAL & COLOR CODE, AND EXTERIOR PAINTING NOTES FOR EXTERIOR COLOR AND FINISH SYSTEMS.

B. FOR TYPICAL CONTROL JOINT DETAILS SEE (A15, A16, A17, A18, A19).

C. NOT USED

D. FOR CMU FOUNDATION WALLS, EXTEND WALL C.J.'S TO T/O FOOTINGS

APPROVED

CITY COUNCIL DATE: 4/23/98

PLANNING COMMISSION DATE: 4/23/98

BY: [Signature]

PLANNING AND DEVELOPMENT CITY OF LAS VEGAS

Subject to conditions

Z-137-77(25)

TARGET

TARGET STORE
ARCHITECTURE/ENGINEERING
33 SOUTH 50TH STREET
MINNEAPOLIS, MINNESOTA 55402

TERRY G. WOBKEN ARCHITECT

ONE HUNTER AVE. SUITE 100 • FIRST FLOOR NORTH
MINNEAPOLIS, MINNESOTA 55403
(612) 337-0033

DATE: 4/23/98

BY: [Signature]

PROJECT: LAS VEGAS NW

PROJECT CODE: T-826

COMPARISON: 250826 LL

DATE: 4/23/98

BY: [Signature]

PROJECT: LAS VEGAS NW

PROJECT CODE: T-826

COMPARISON: 250826 LL

EXTERIOR ELEVATIONS

A8

Z-137-77(25) 4/23/98 AC