

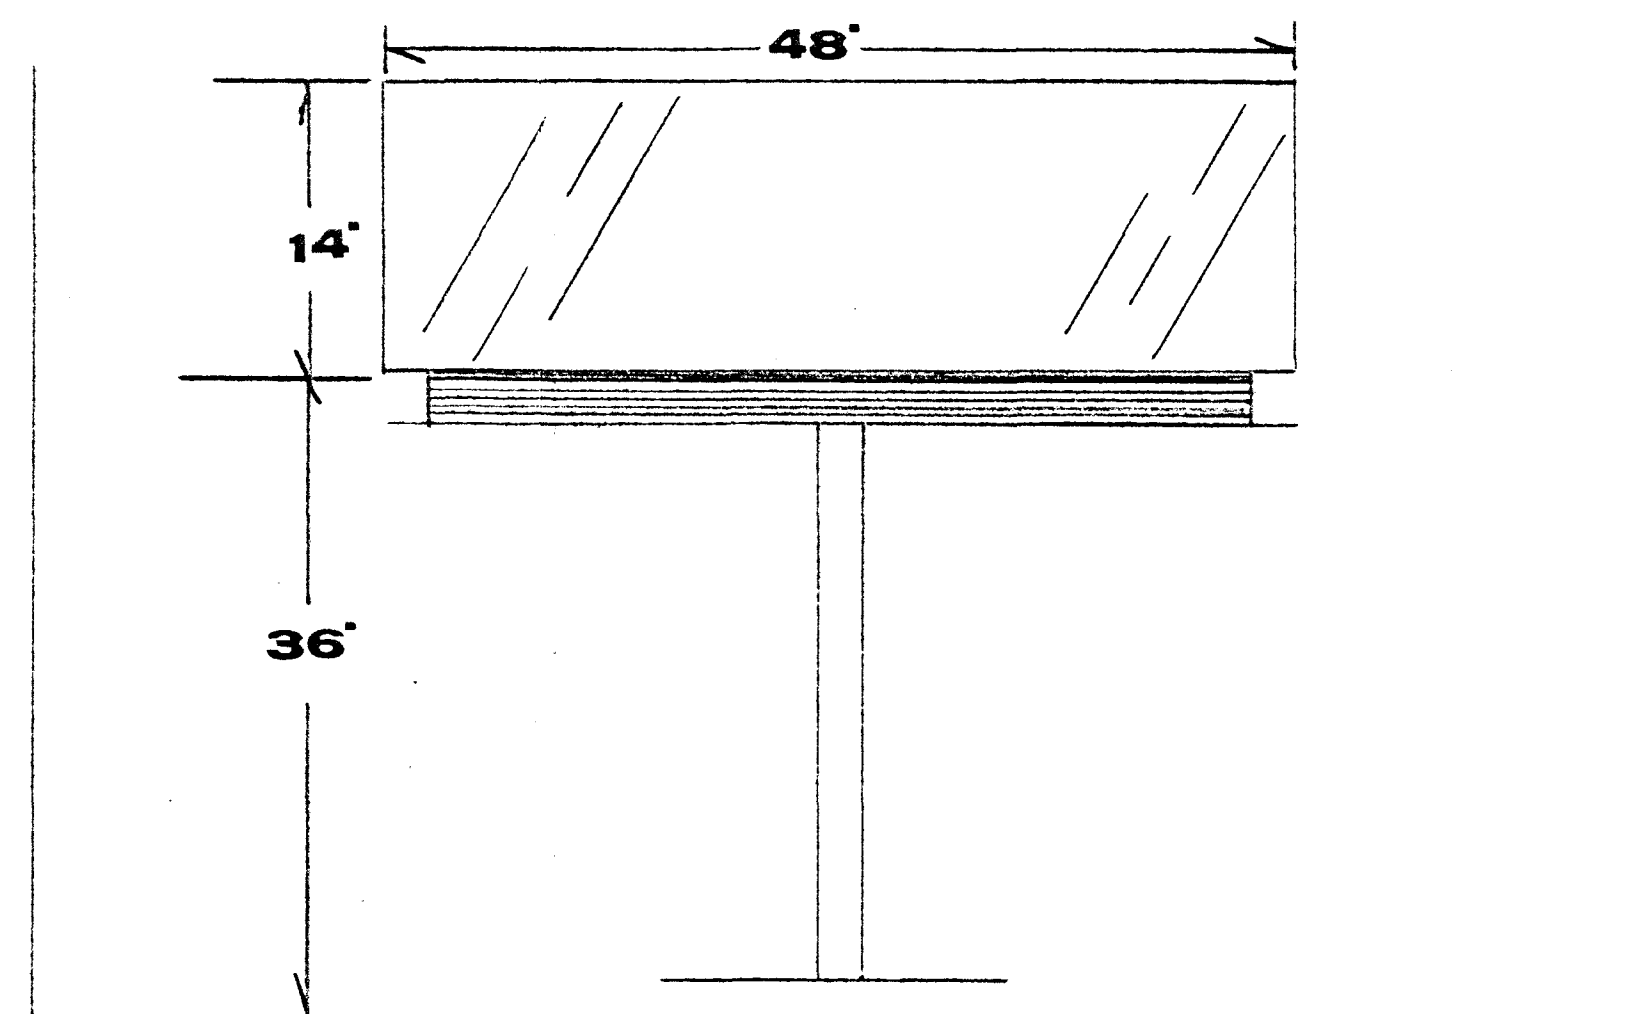


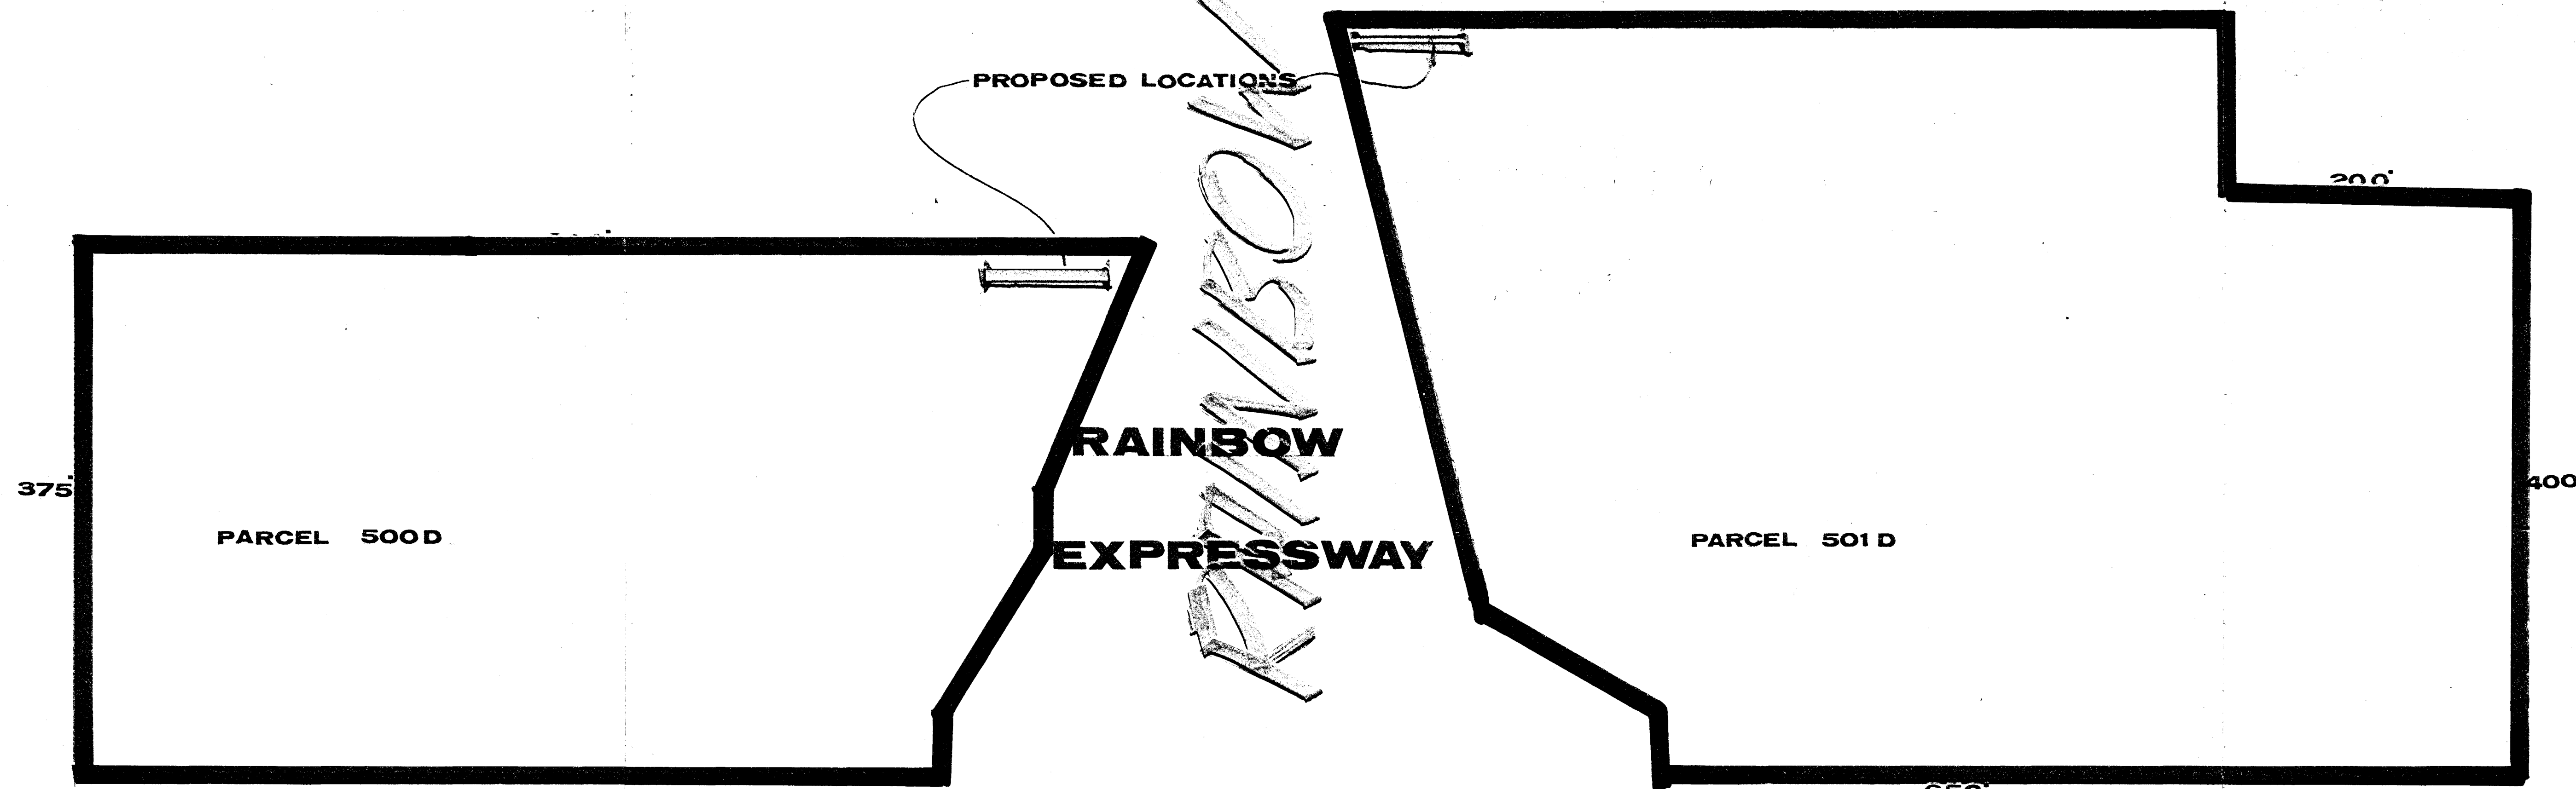

RAINBOW EXPWY

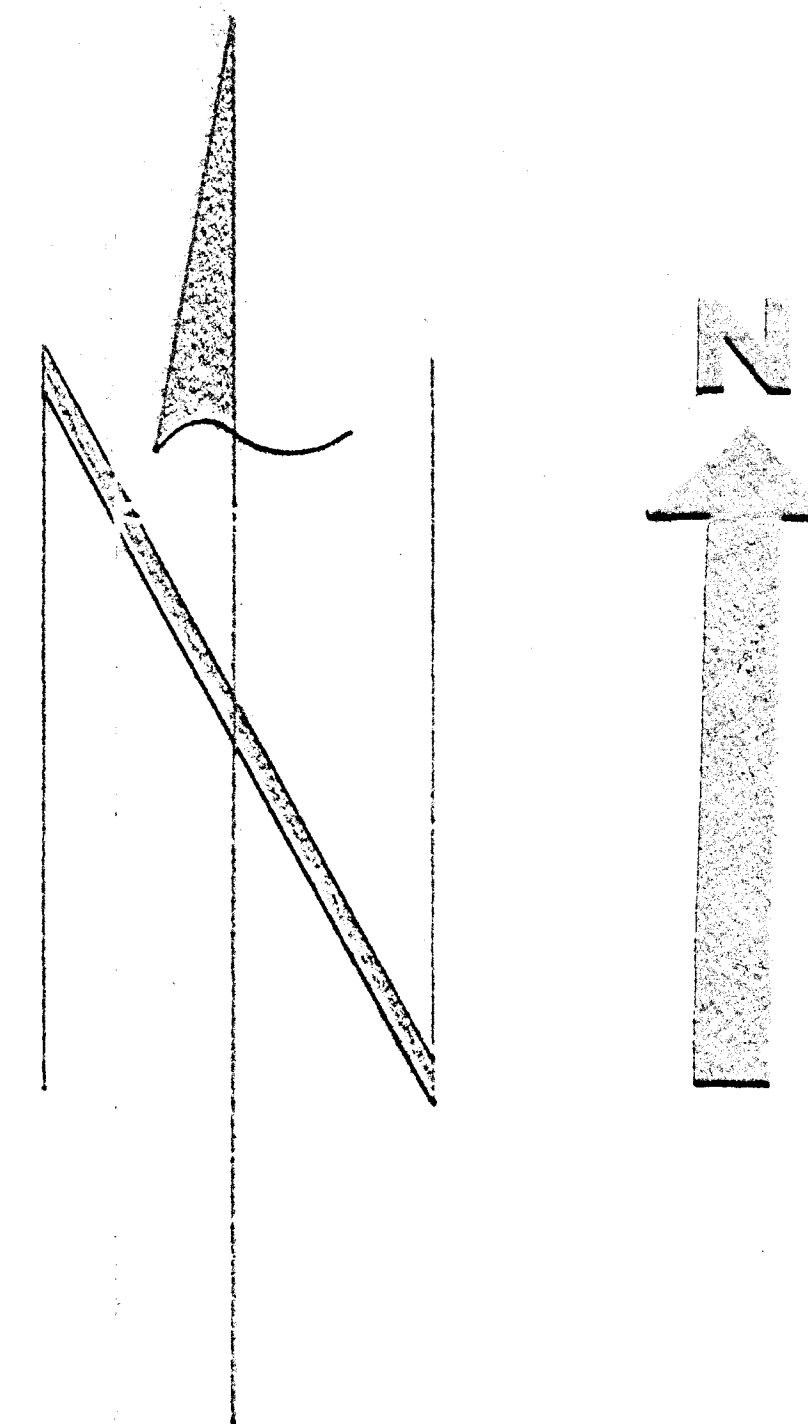


CHEYENNE

AVE




CHEYENNE AVE

Z-133-77
Z-71-78

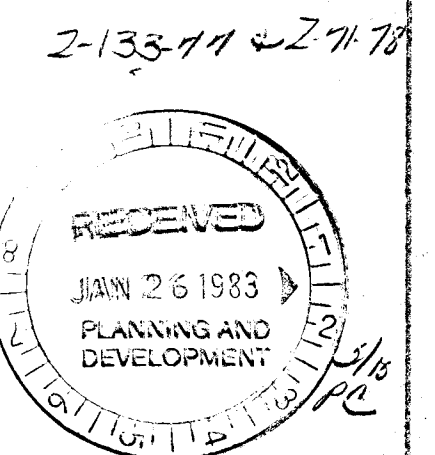


DATE	APPROVED BY	SCALE	DRAWN BY

PROP.

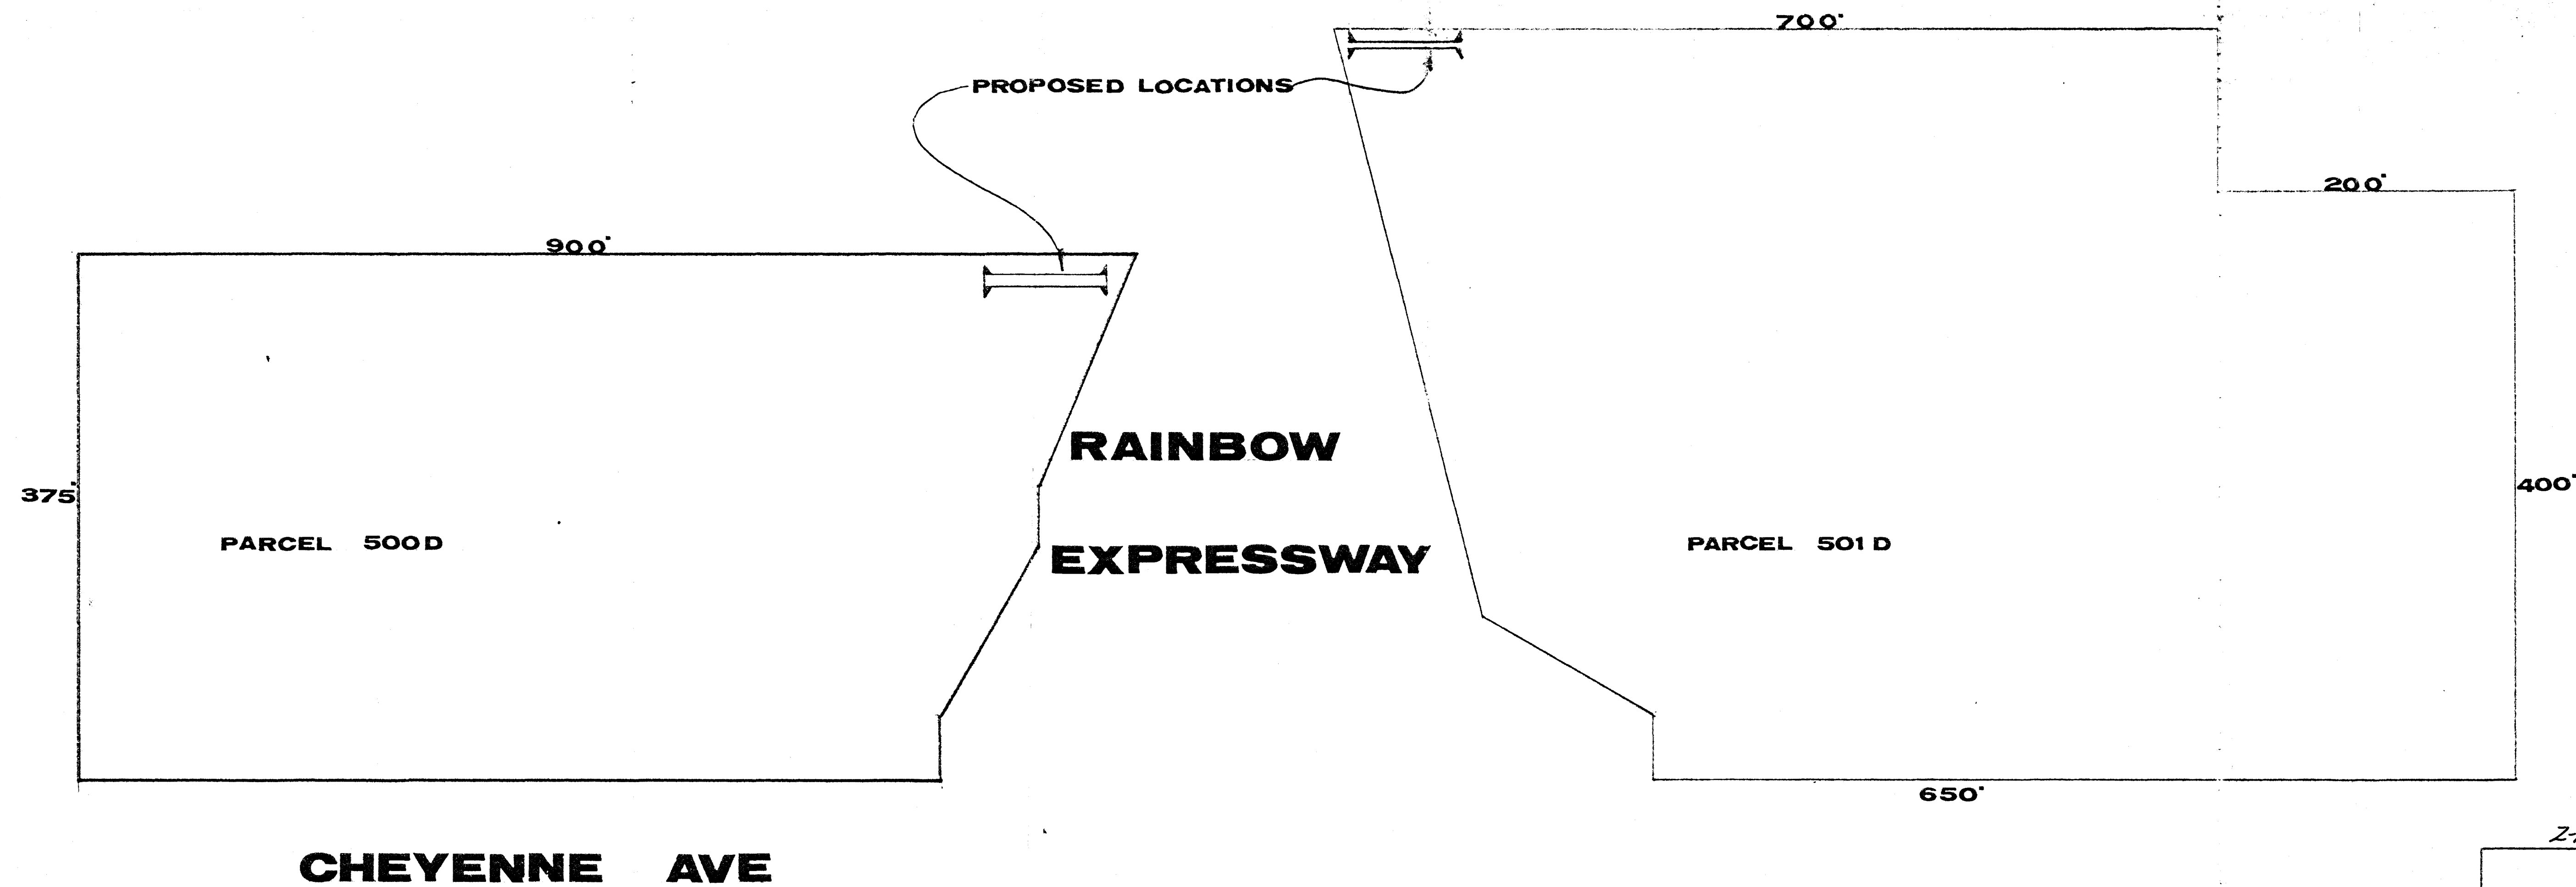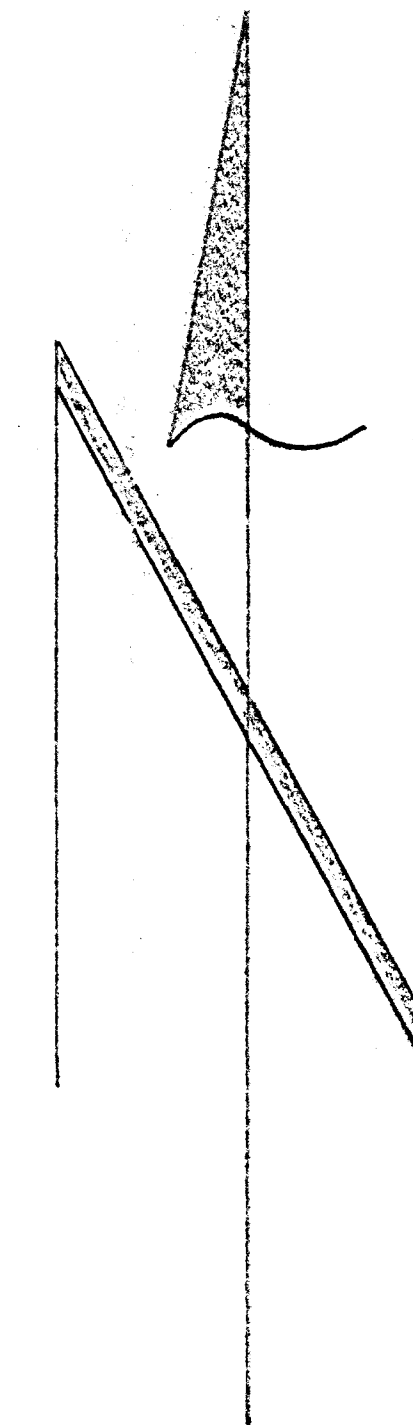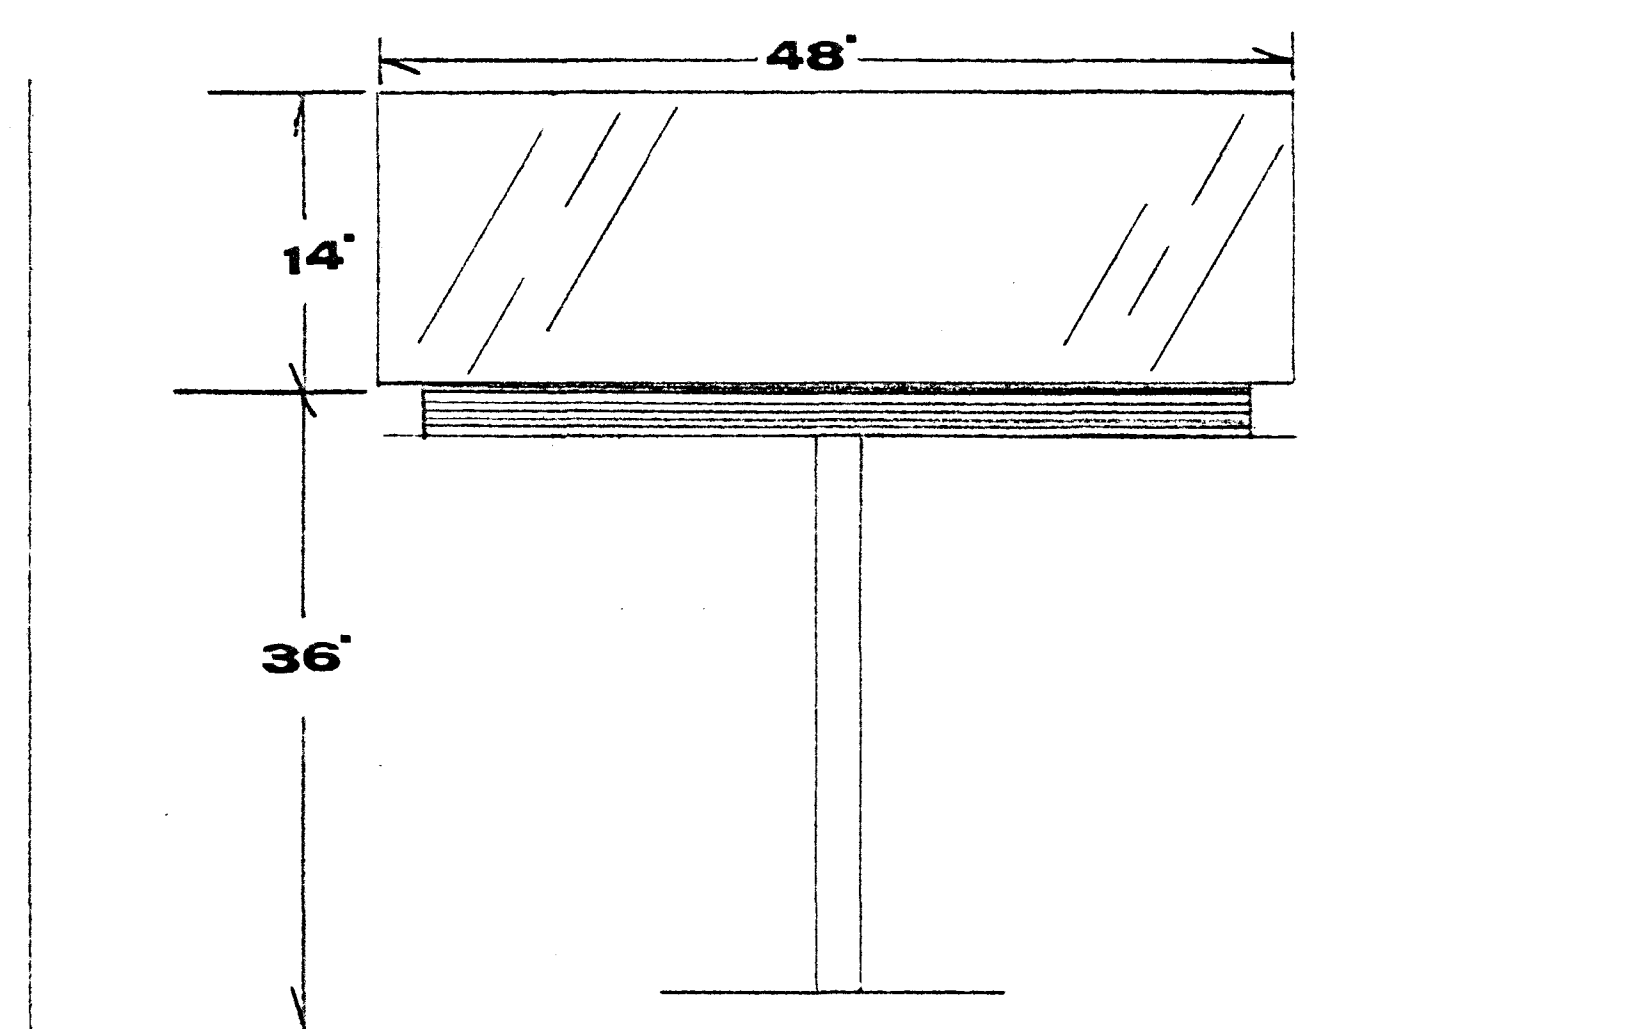

STAFF COPY

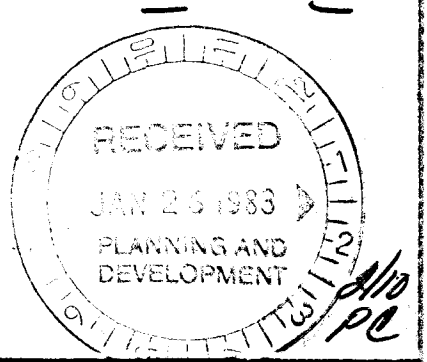

2-153-111 & 2-11-11

DATE		APPROVED BY		DRAWING NUMBER	
BECKER PROP.					
SCALE		DRAWN BY			
REVISED					