



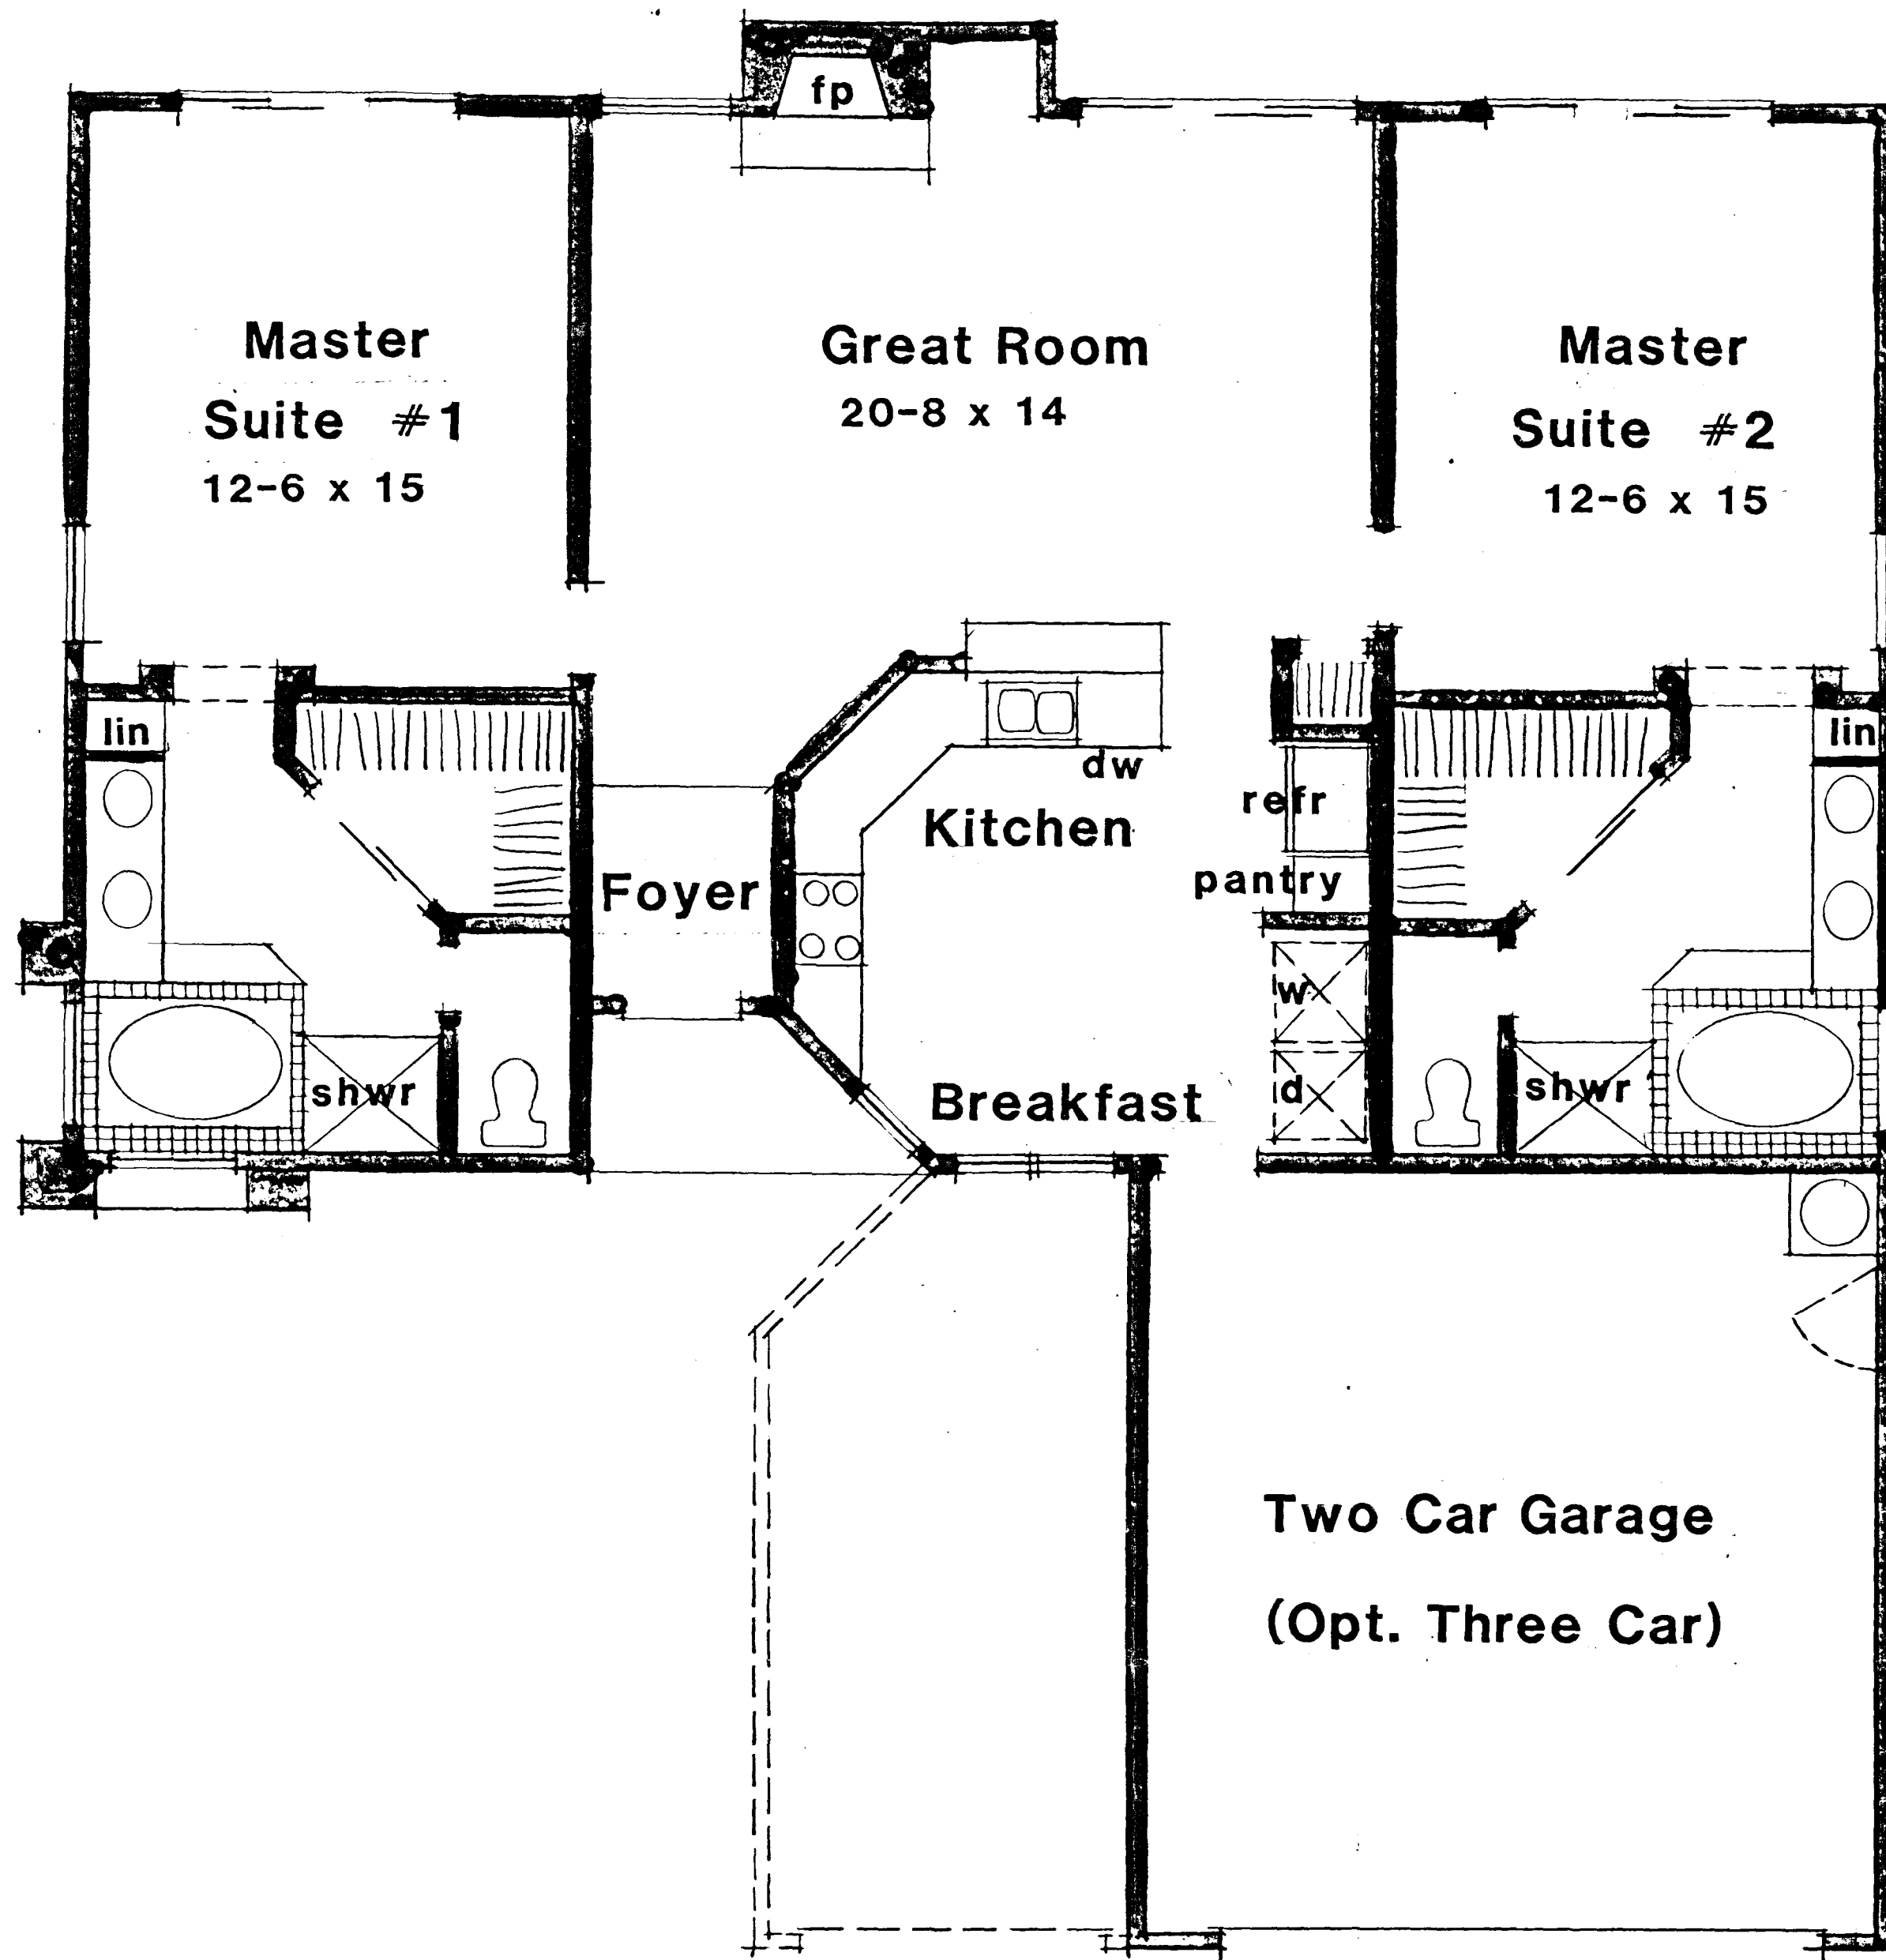


PLAN 601 1316 sq ft

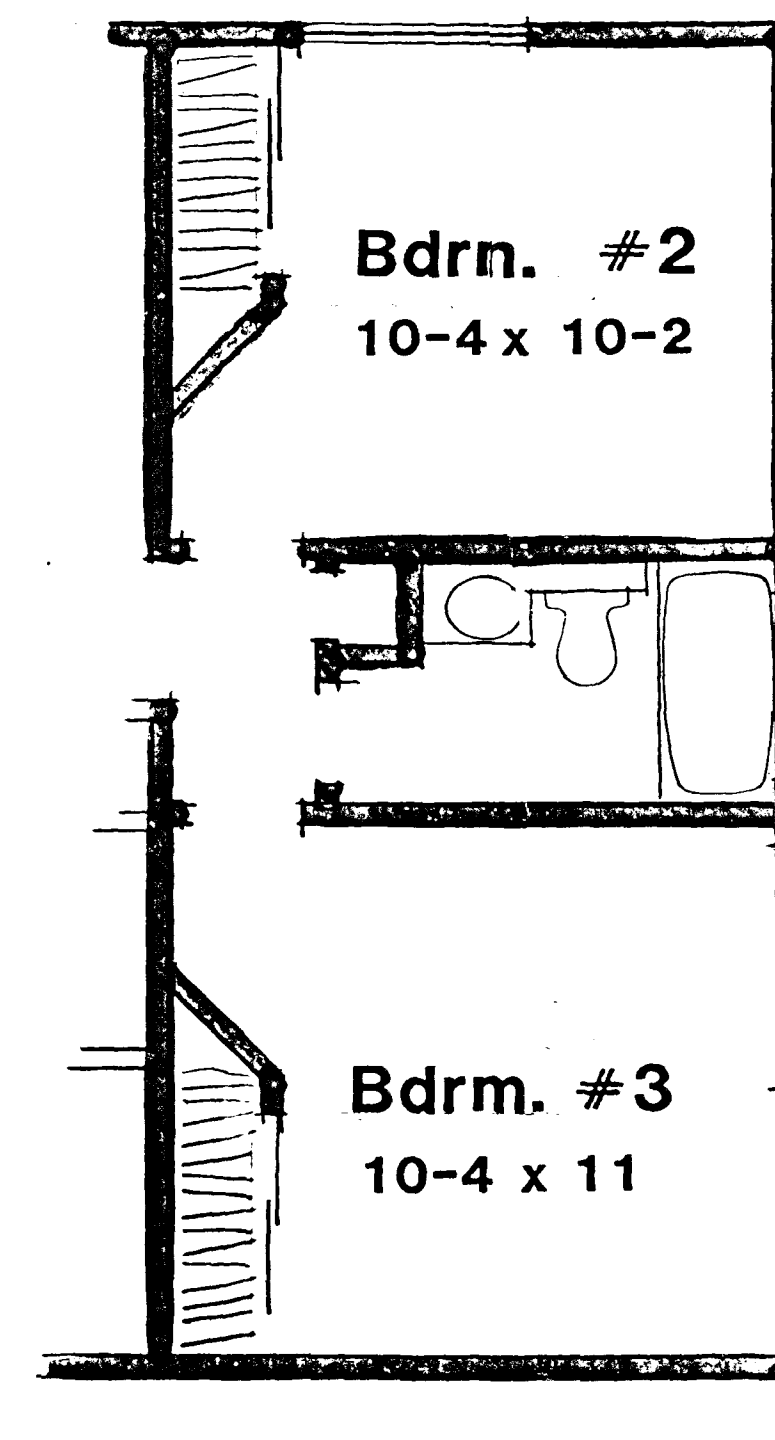

OPTIONAL

PREVIEW BROCHURE:
All plans and elevations are subject
to change without notice.
Dimensions are approximate.

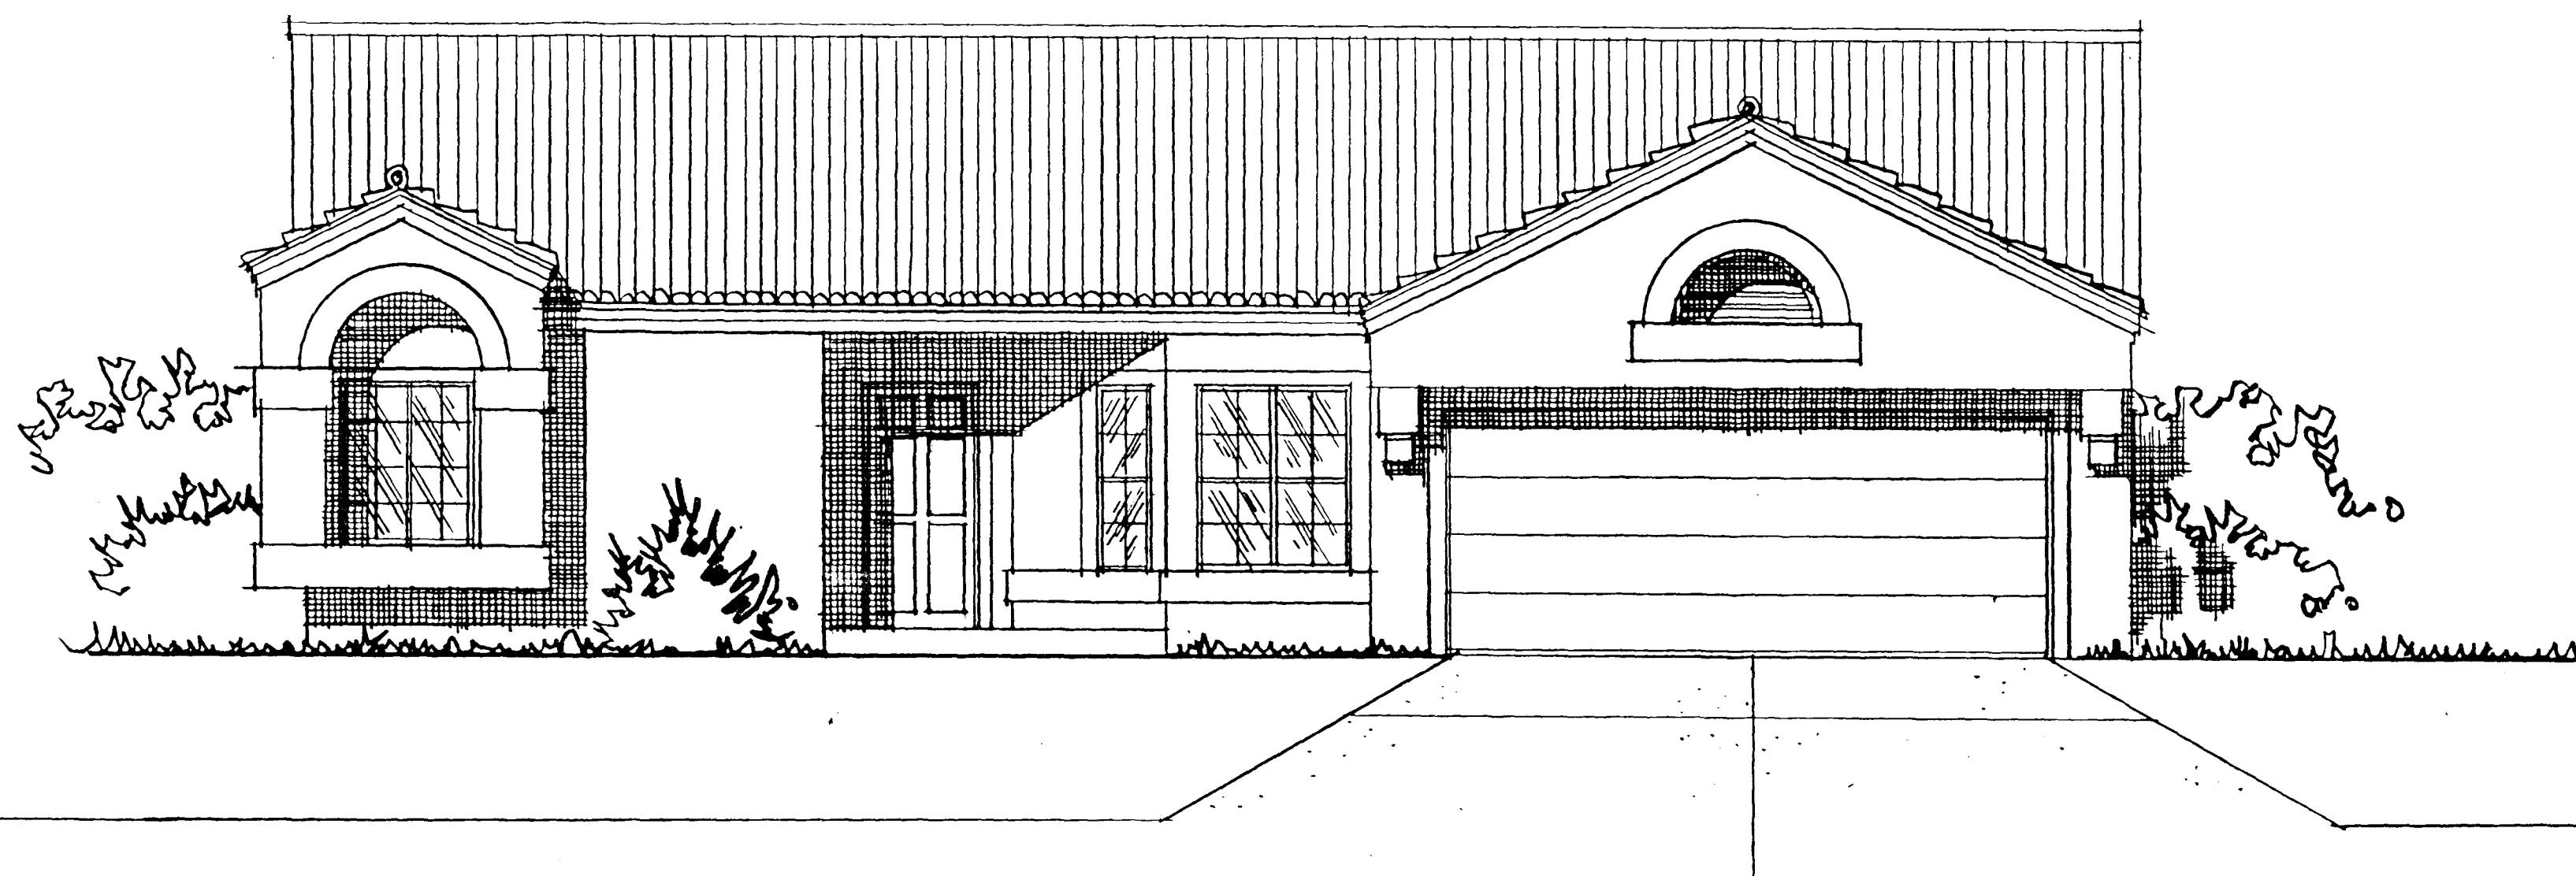

ELEVATION A

RICHMOND AMERICAN
HOMES OF NEVADA, INC.

Michael Knorr /AA/ & Associates, Inc.



3501 SOUTH MARLAND PKWY. 100 32
LAS VEGAS, NEVADA 89101
(702) 733-1304

1590 SOUTH ACONA
DENVER, COLORADO 80023
(303) 744-1887

JOB NO. 9019 4 AP 90
DRAWN BY
CHECKED BY
BD SET
CONSTRUCTION RELEASE
REVISIONS 18 AP 90

SHEET

601

OF
2-139-88 (7)
100 5/22/80