


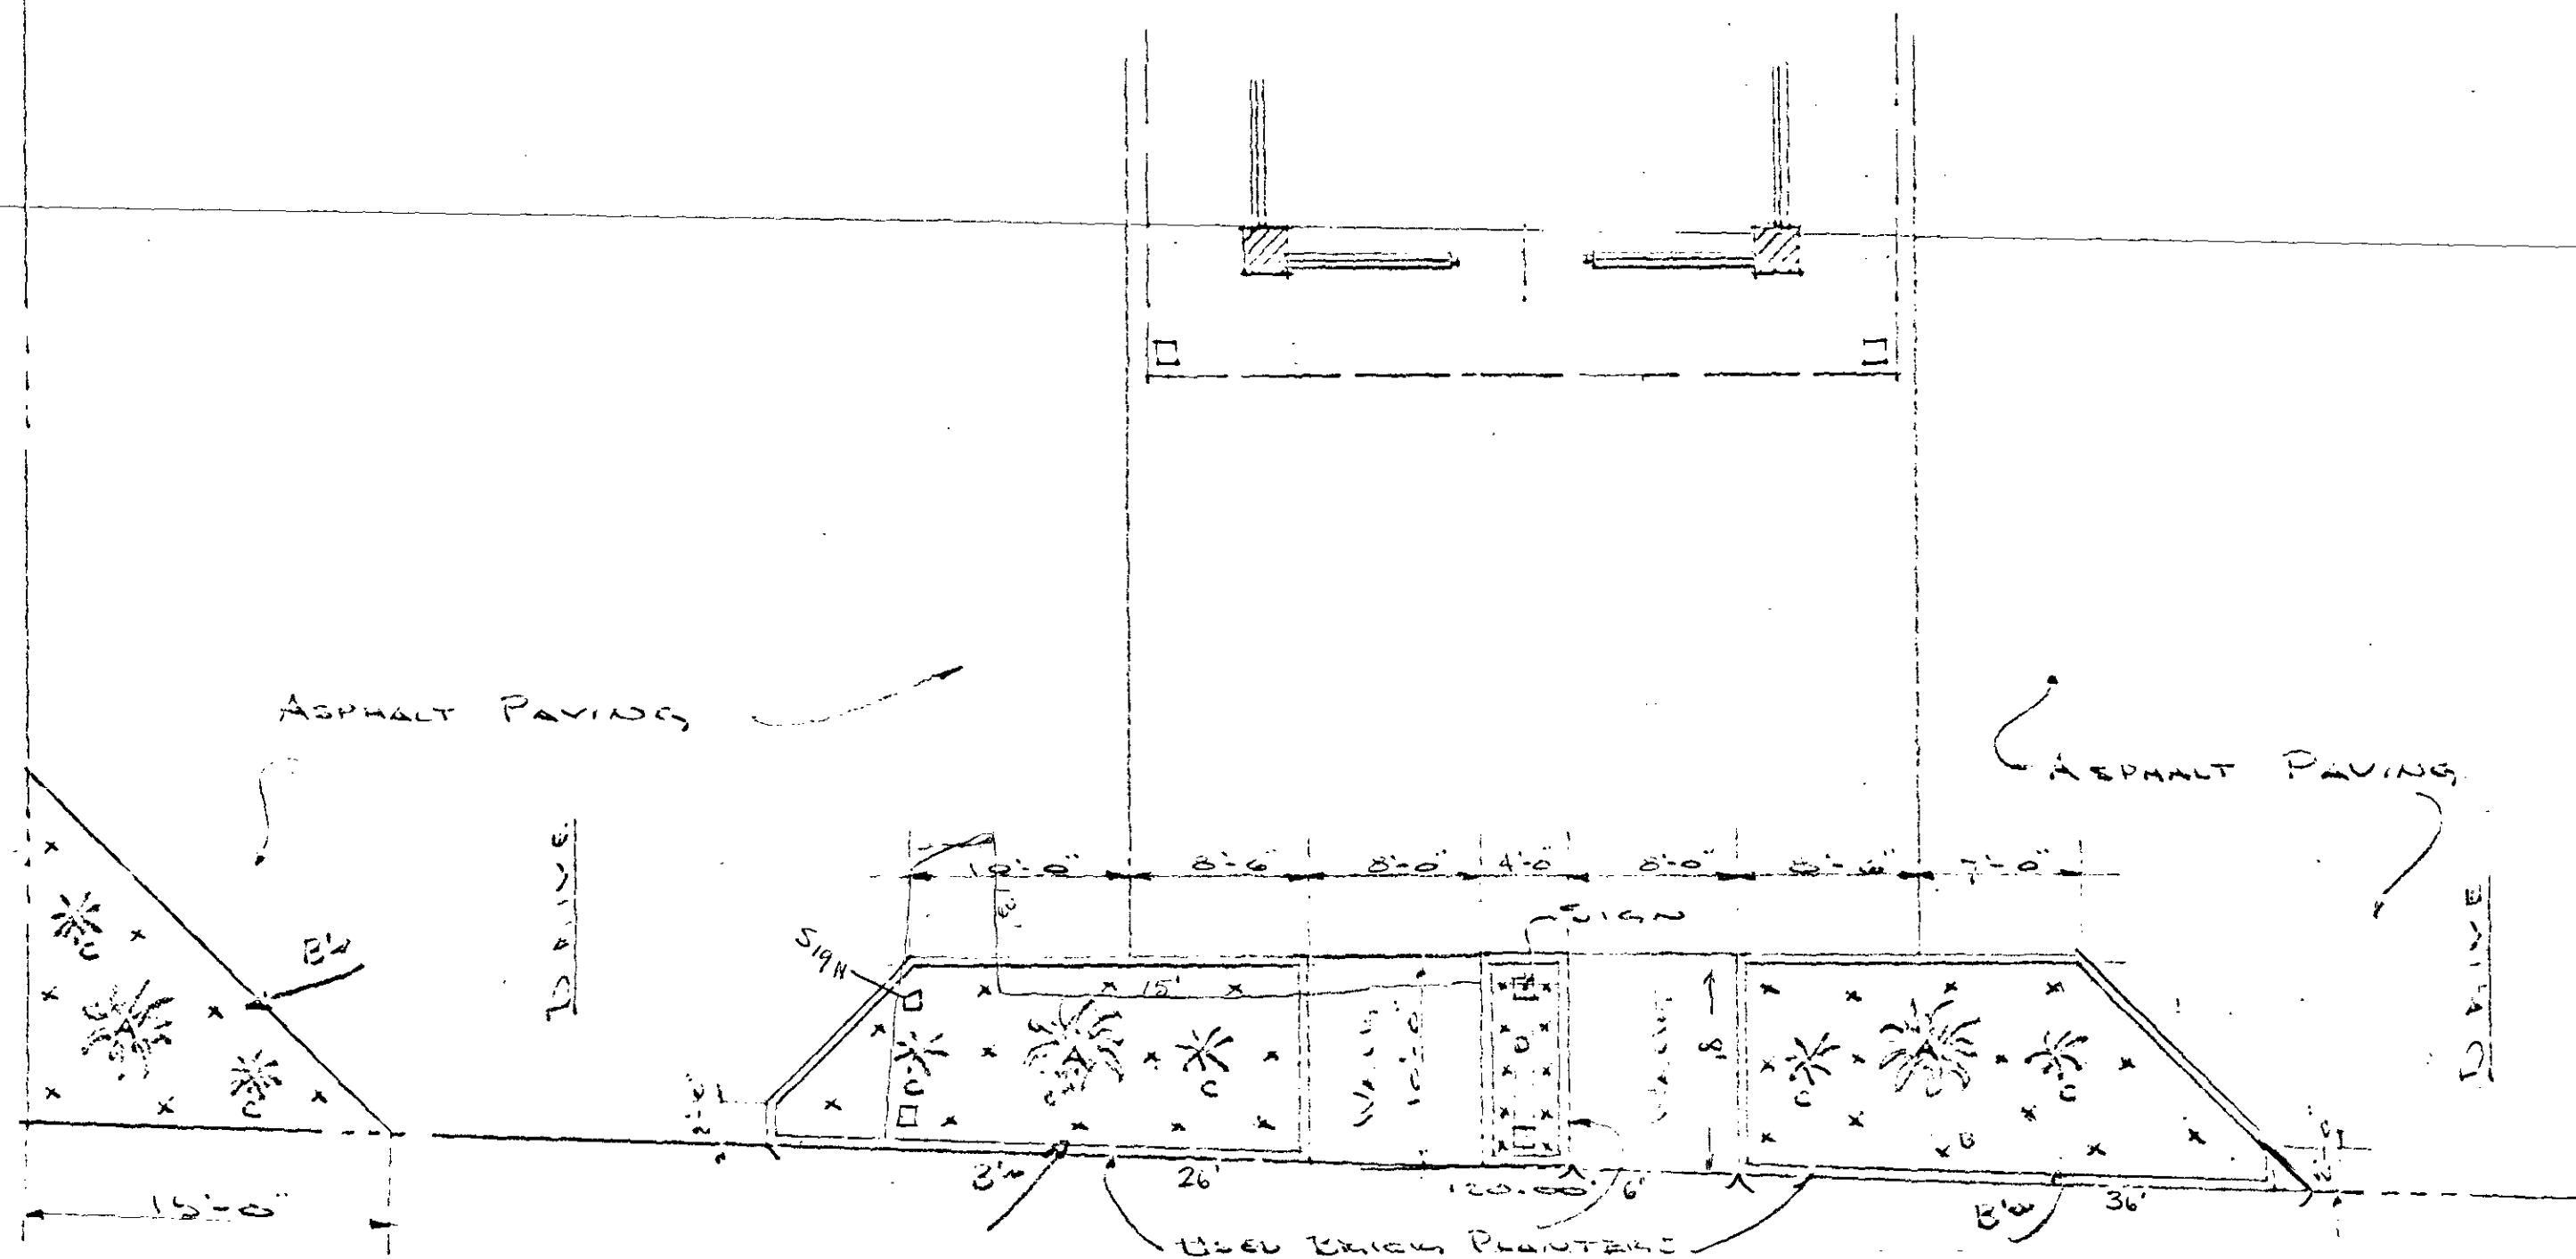

PLAN OF PLANTING

SCALE 1/8" = 1'-0"

- 3 ARCHAMEROPS HUMILI - 15 GAL
- 33 10 JUNIPERUS TAMARISCIFOLIA - 5 GAL
- 6 YUCCA PENDULA - 5 GAL
- 10 10 MYRTUS COMPACTA - 5 GAL

Approved Landscaping plan

D. E.

11-30-67

BEEF BARON

HUGH E. TAYLOR
ARCHITECT
1610 INDUSTRIAL ROAD
LAS VEGAS, NEVADA

2-149

