
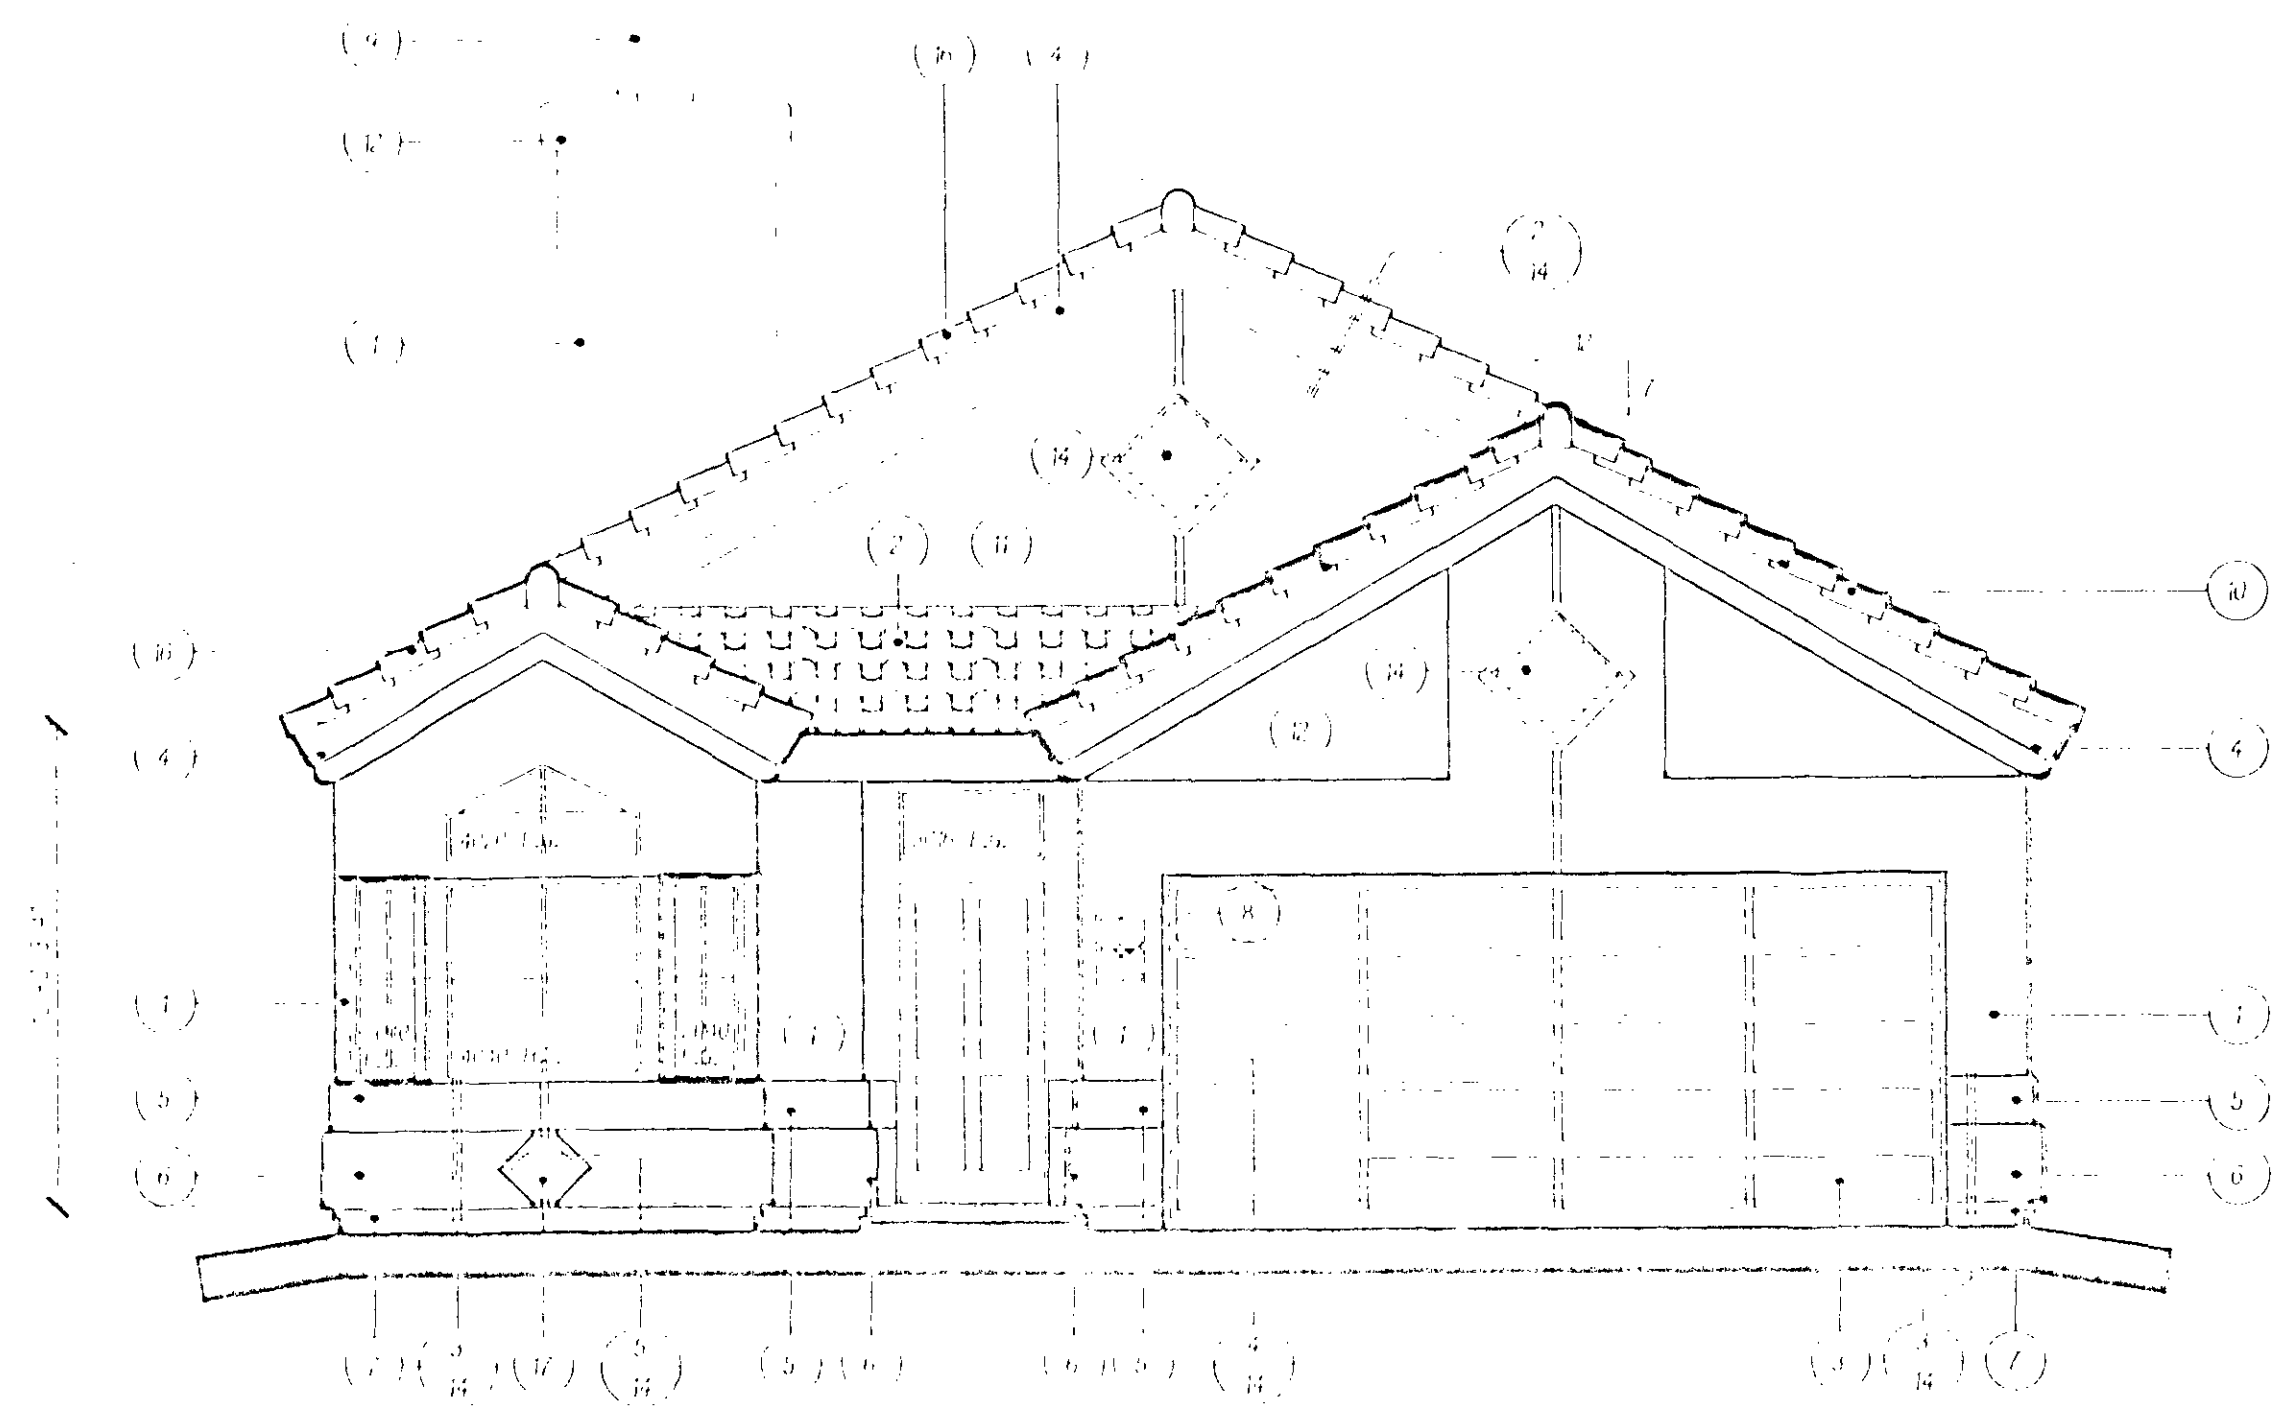


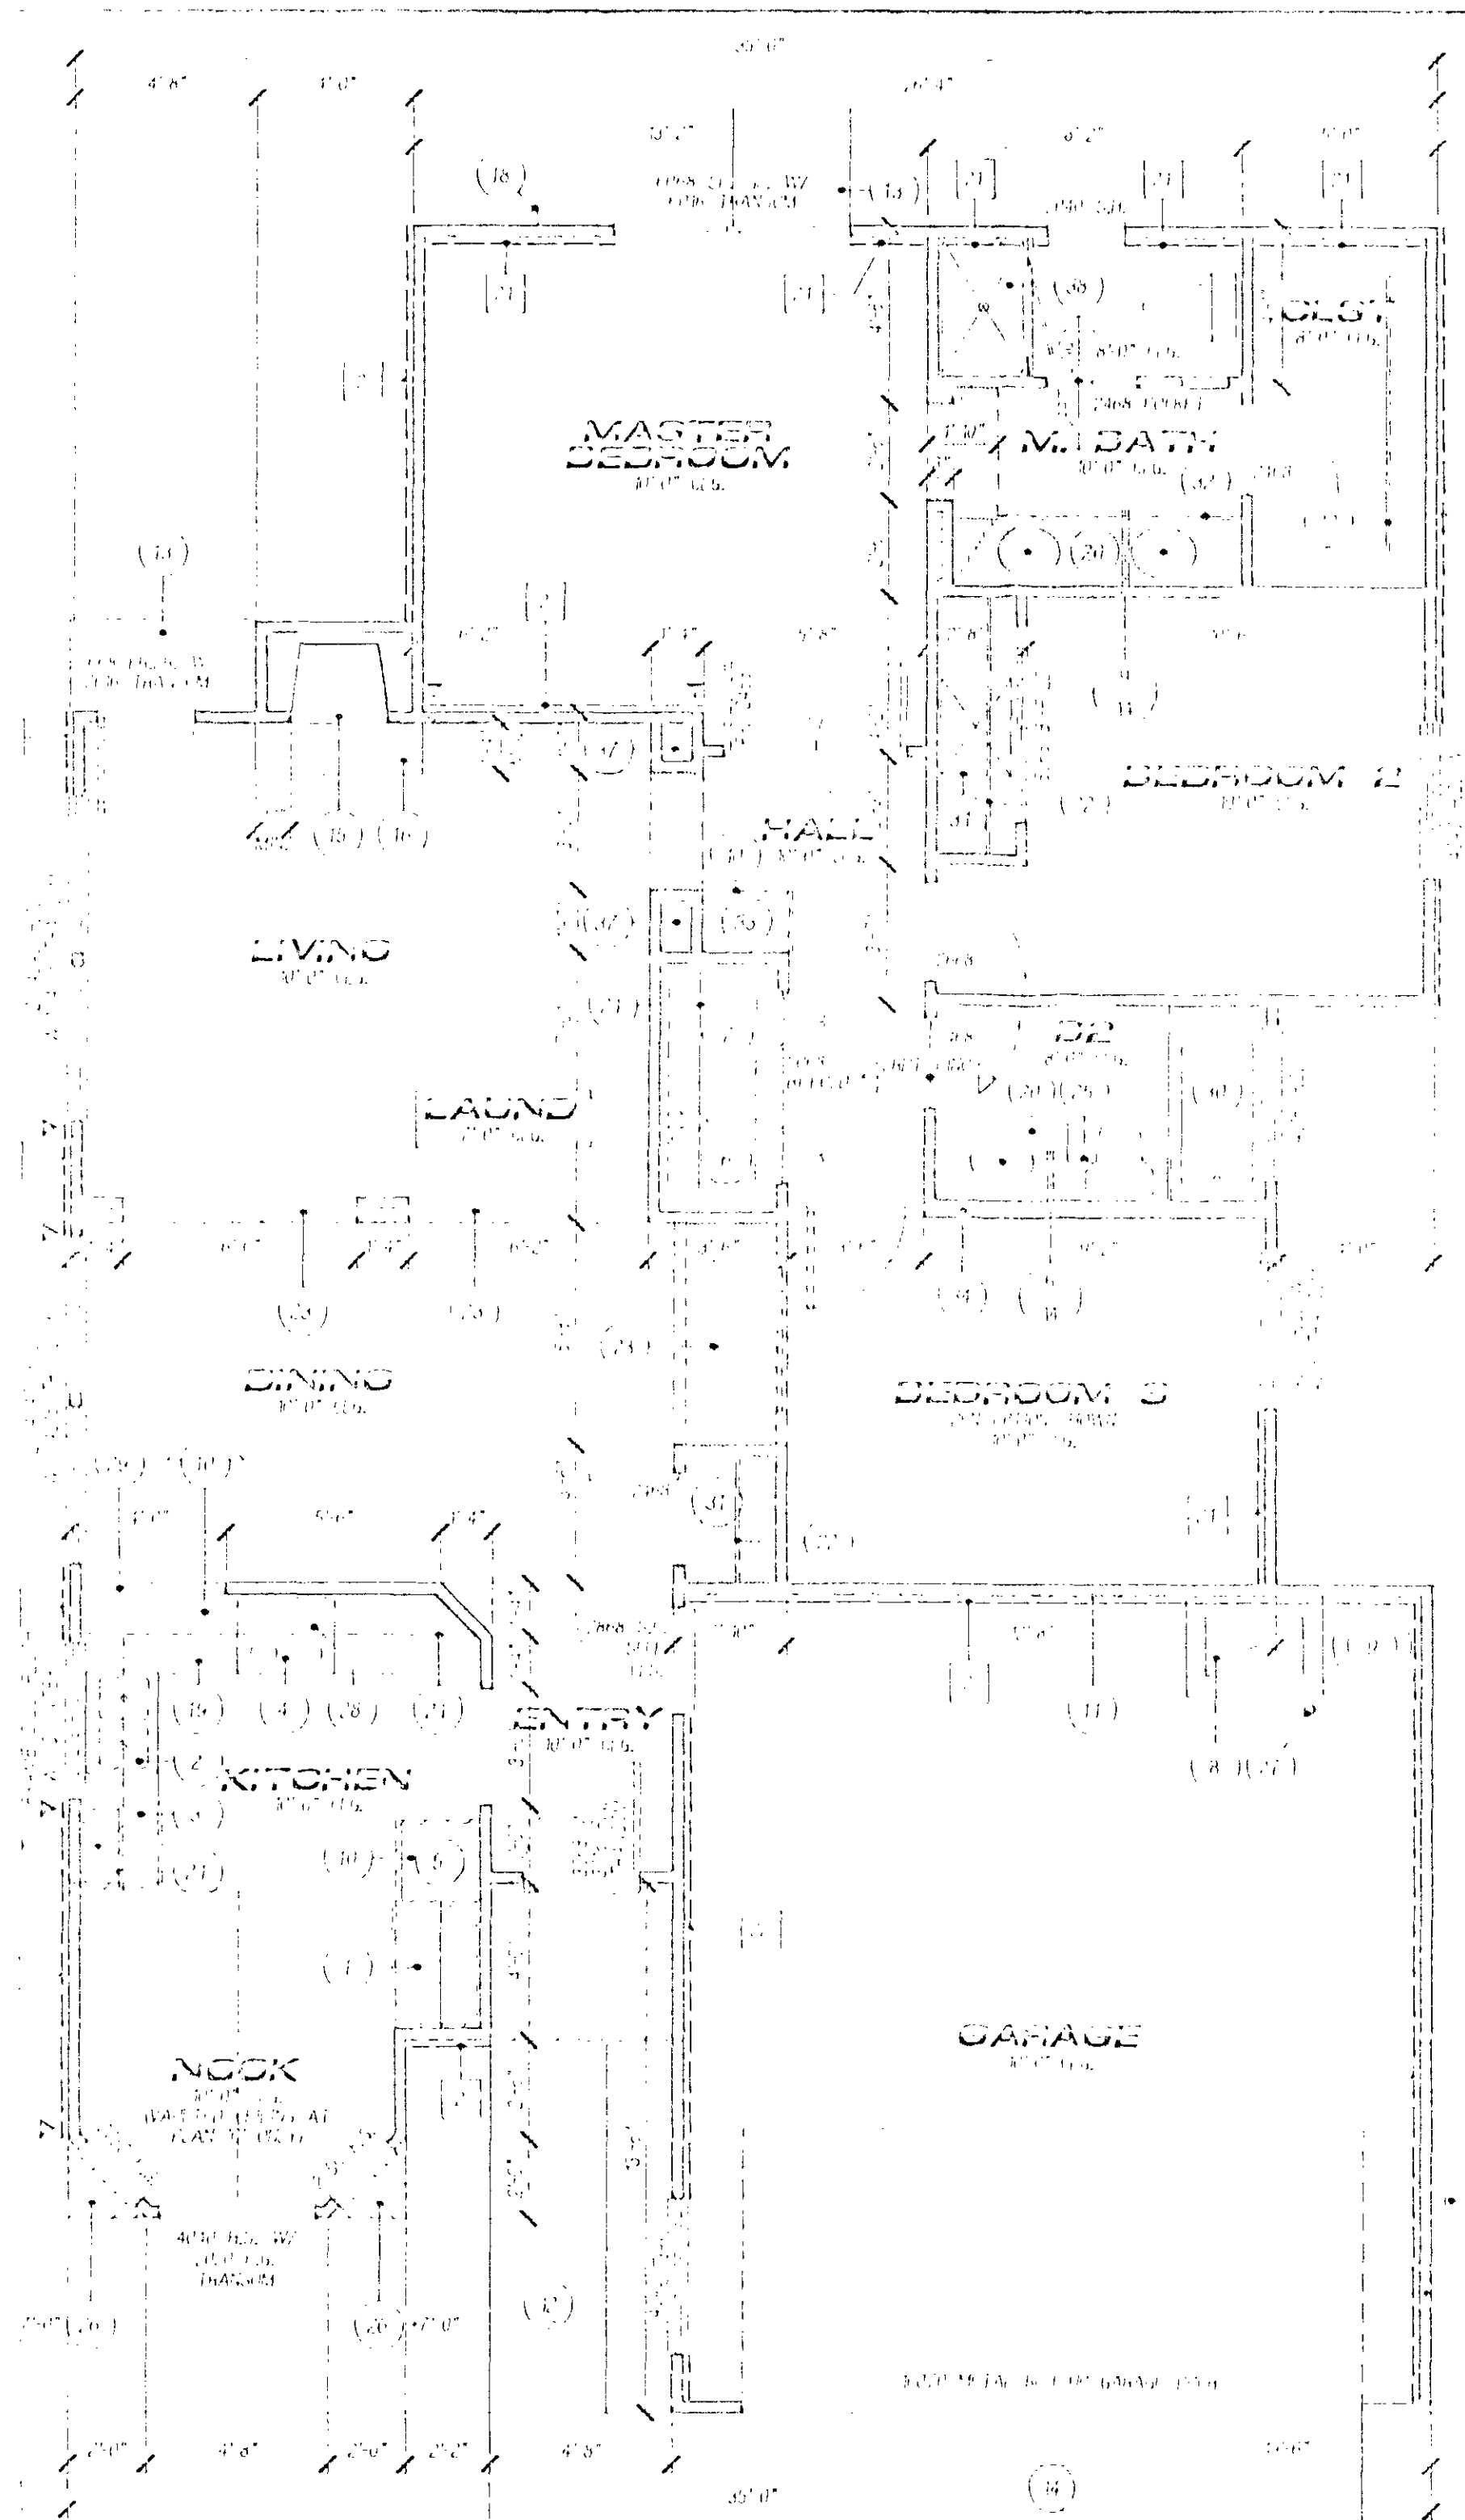

FRONT ELEVATION