
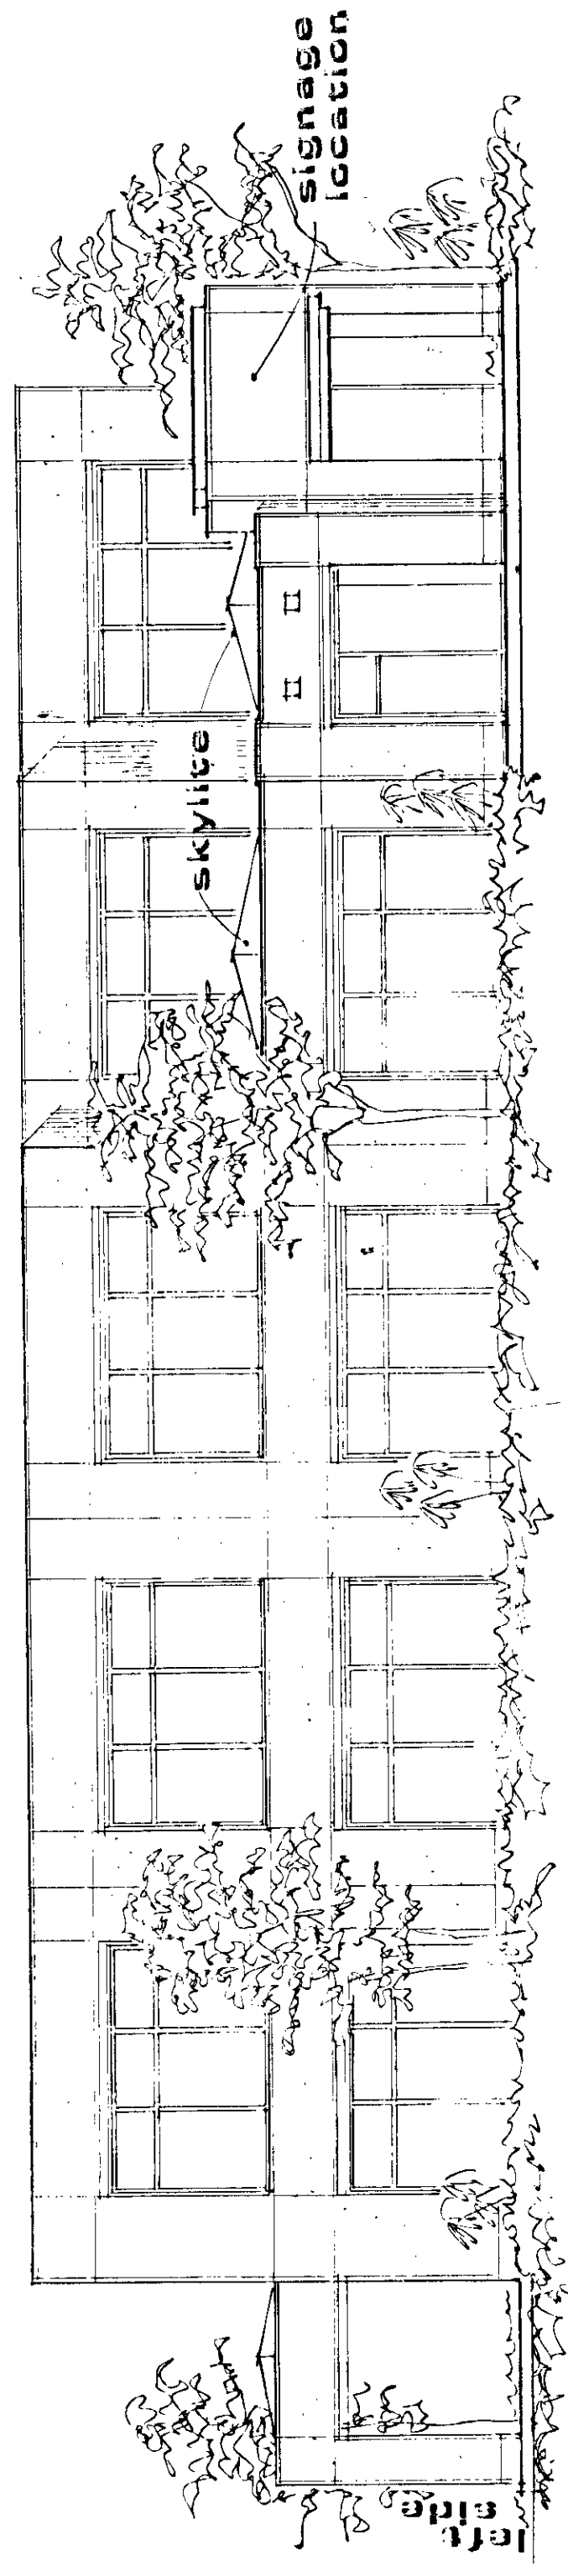


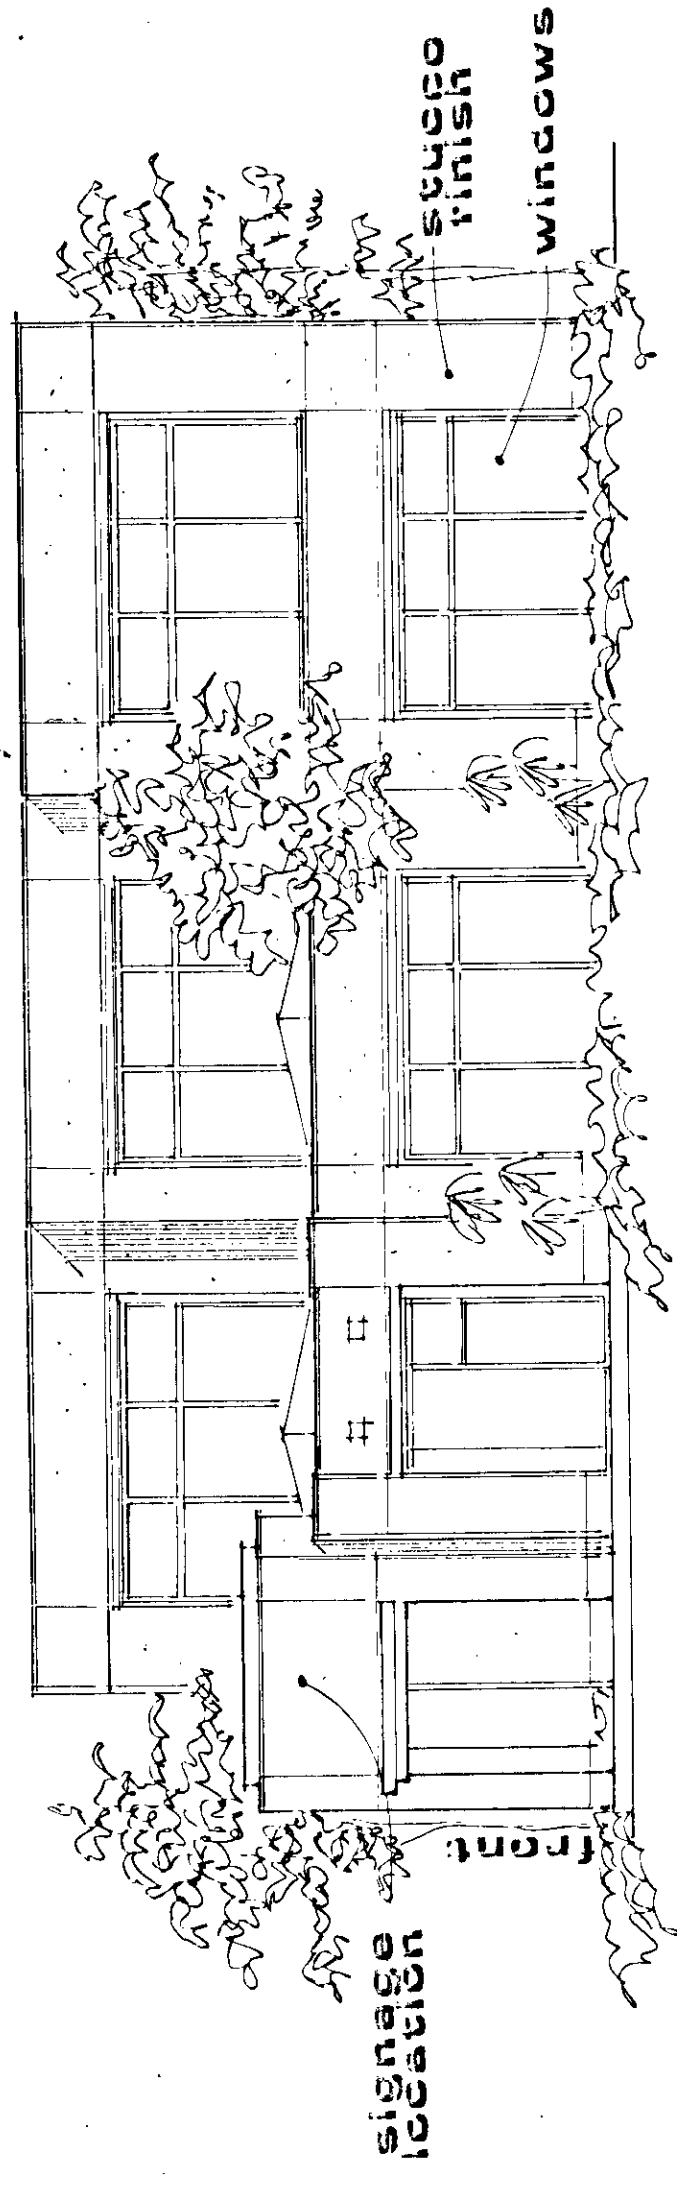

EXTERIOR ELEVATION

5 10

PROPOSED AMERICAN BANK OF COMMERCE BRANCH OFFICE

STAFF
2-150-90
P/C 1/10/91