


1113 SOUTH 3RD STREET

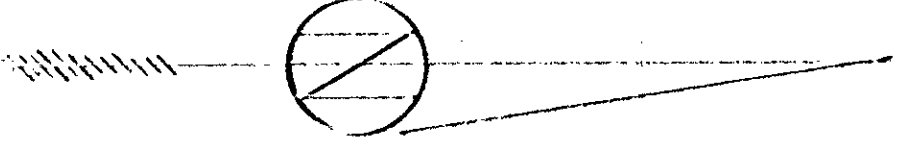

SIDE WALK
PLANTING AREA


163

PLOT PLAN

APPROVED BY

MRS. FANNY SOSS

DRAWING NUMBER

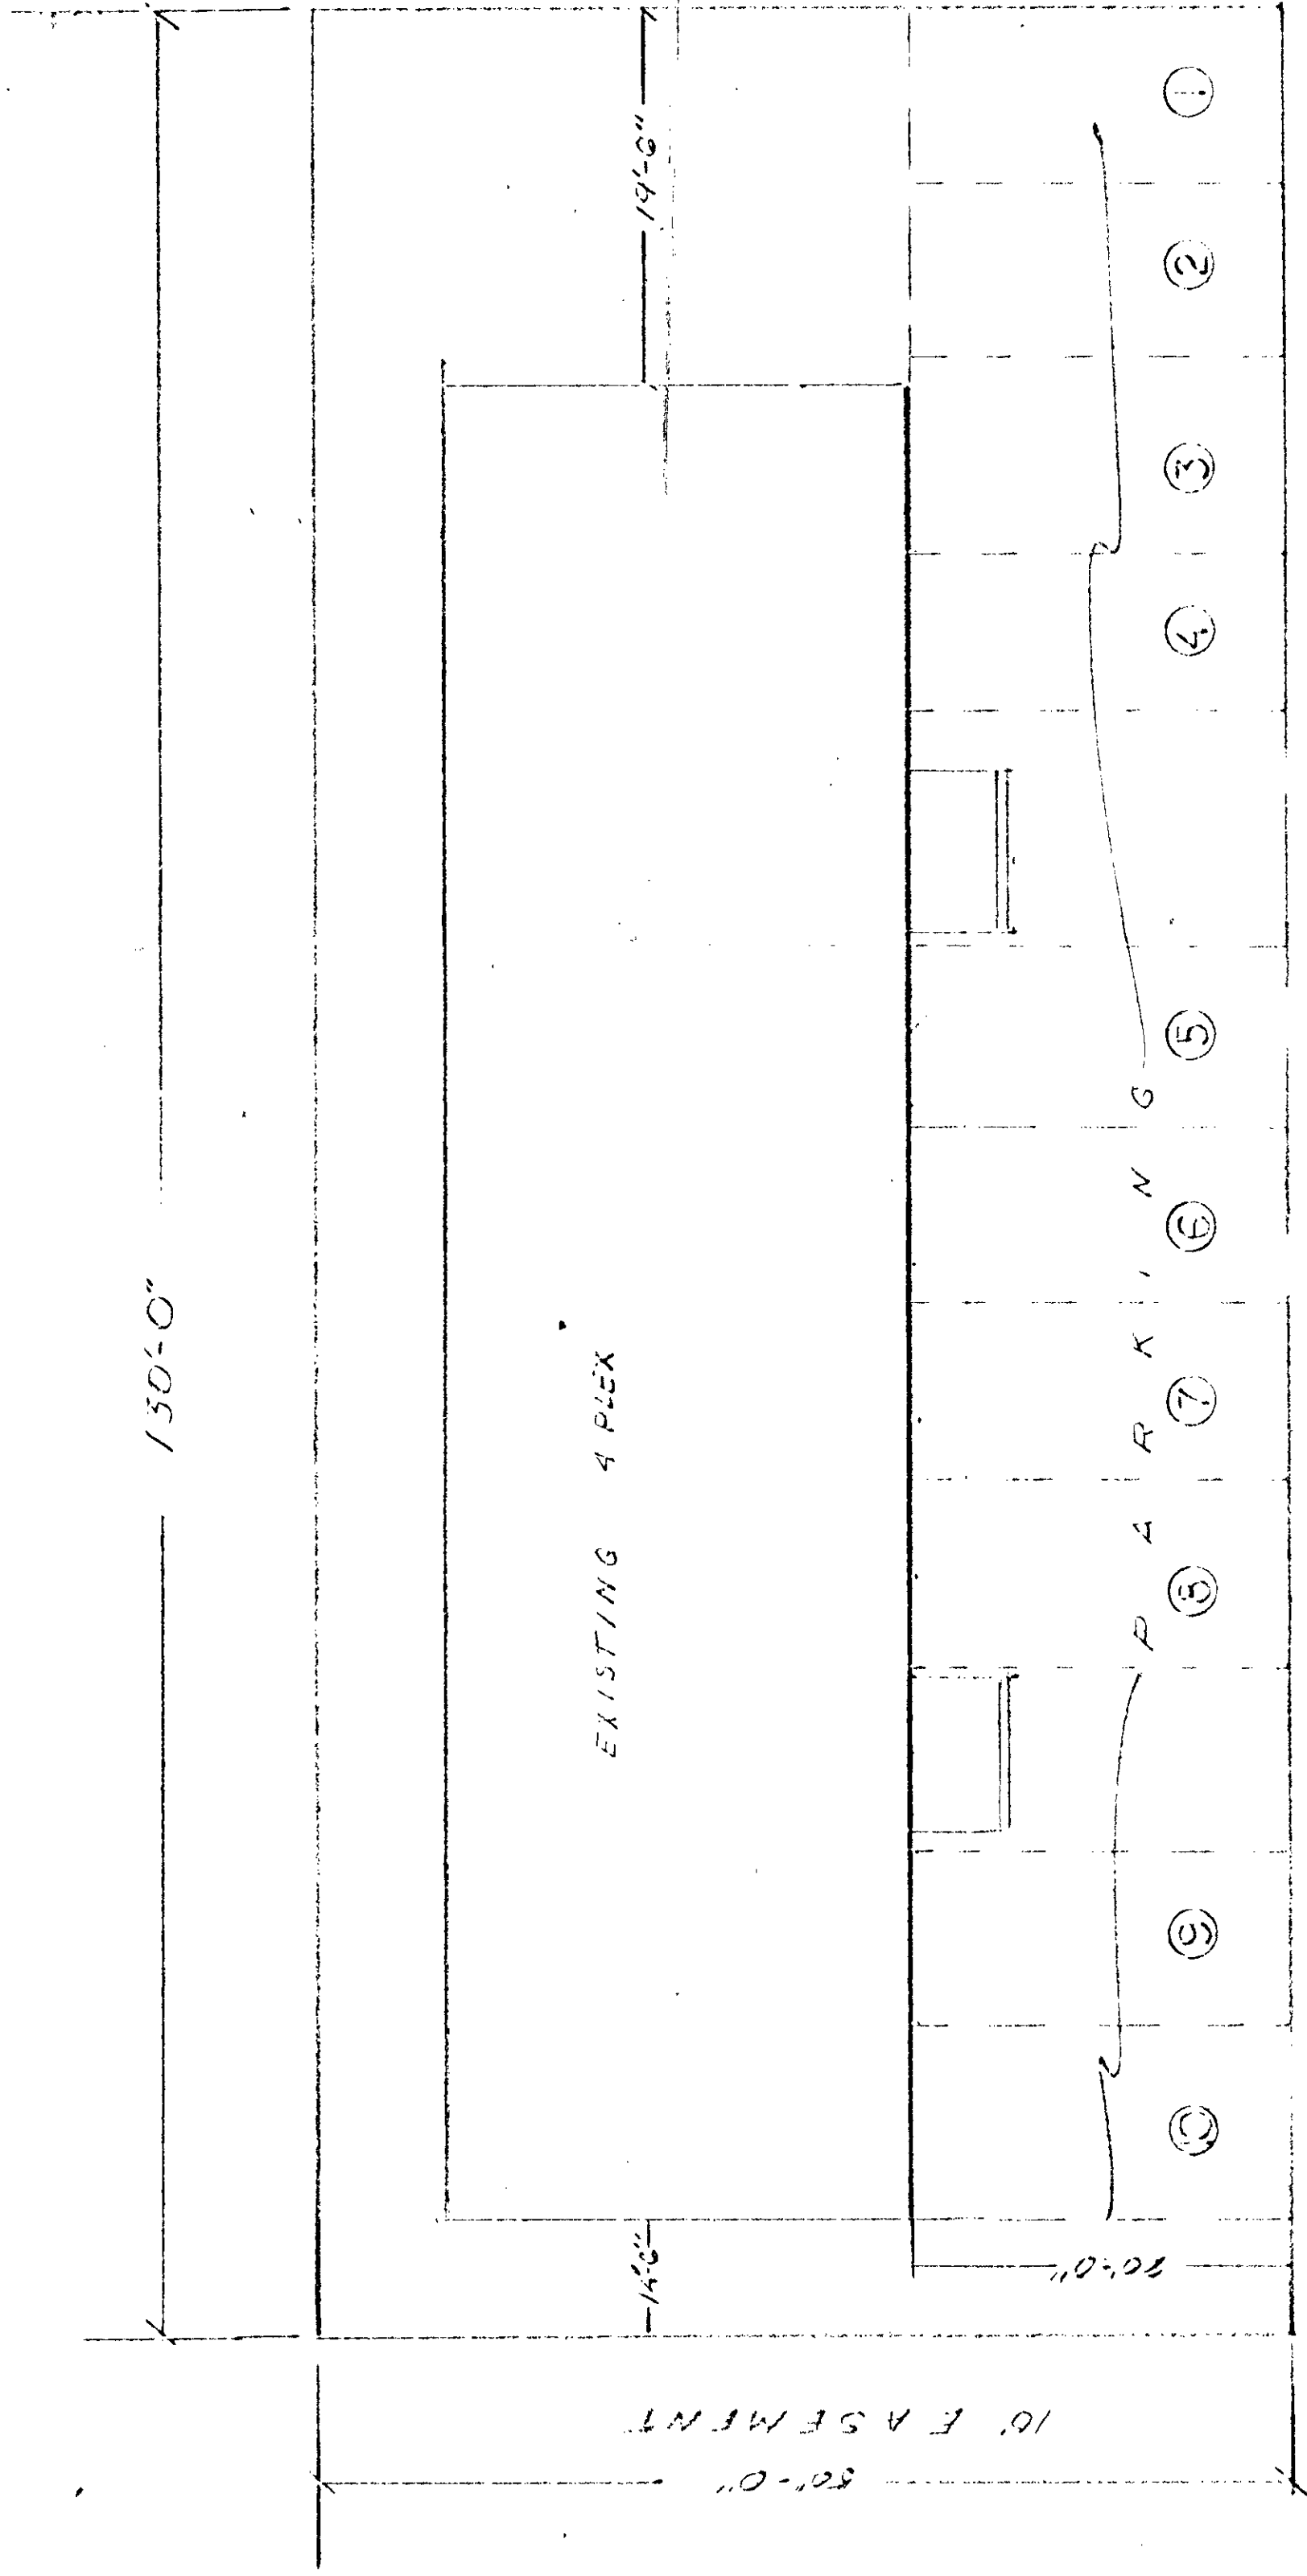

ALLEY

