


57

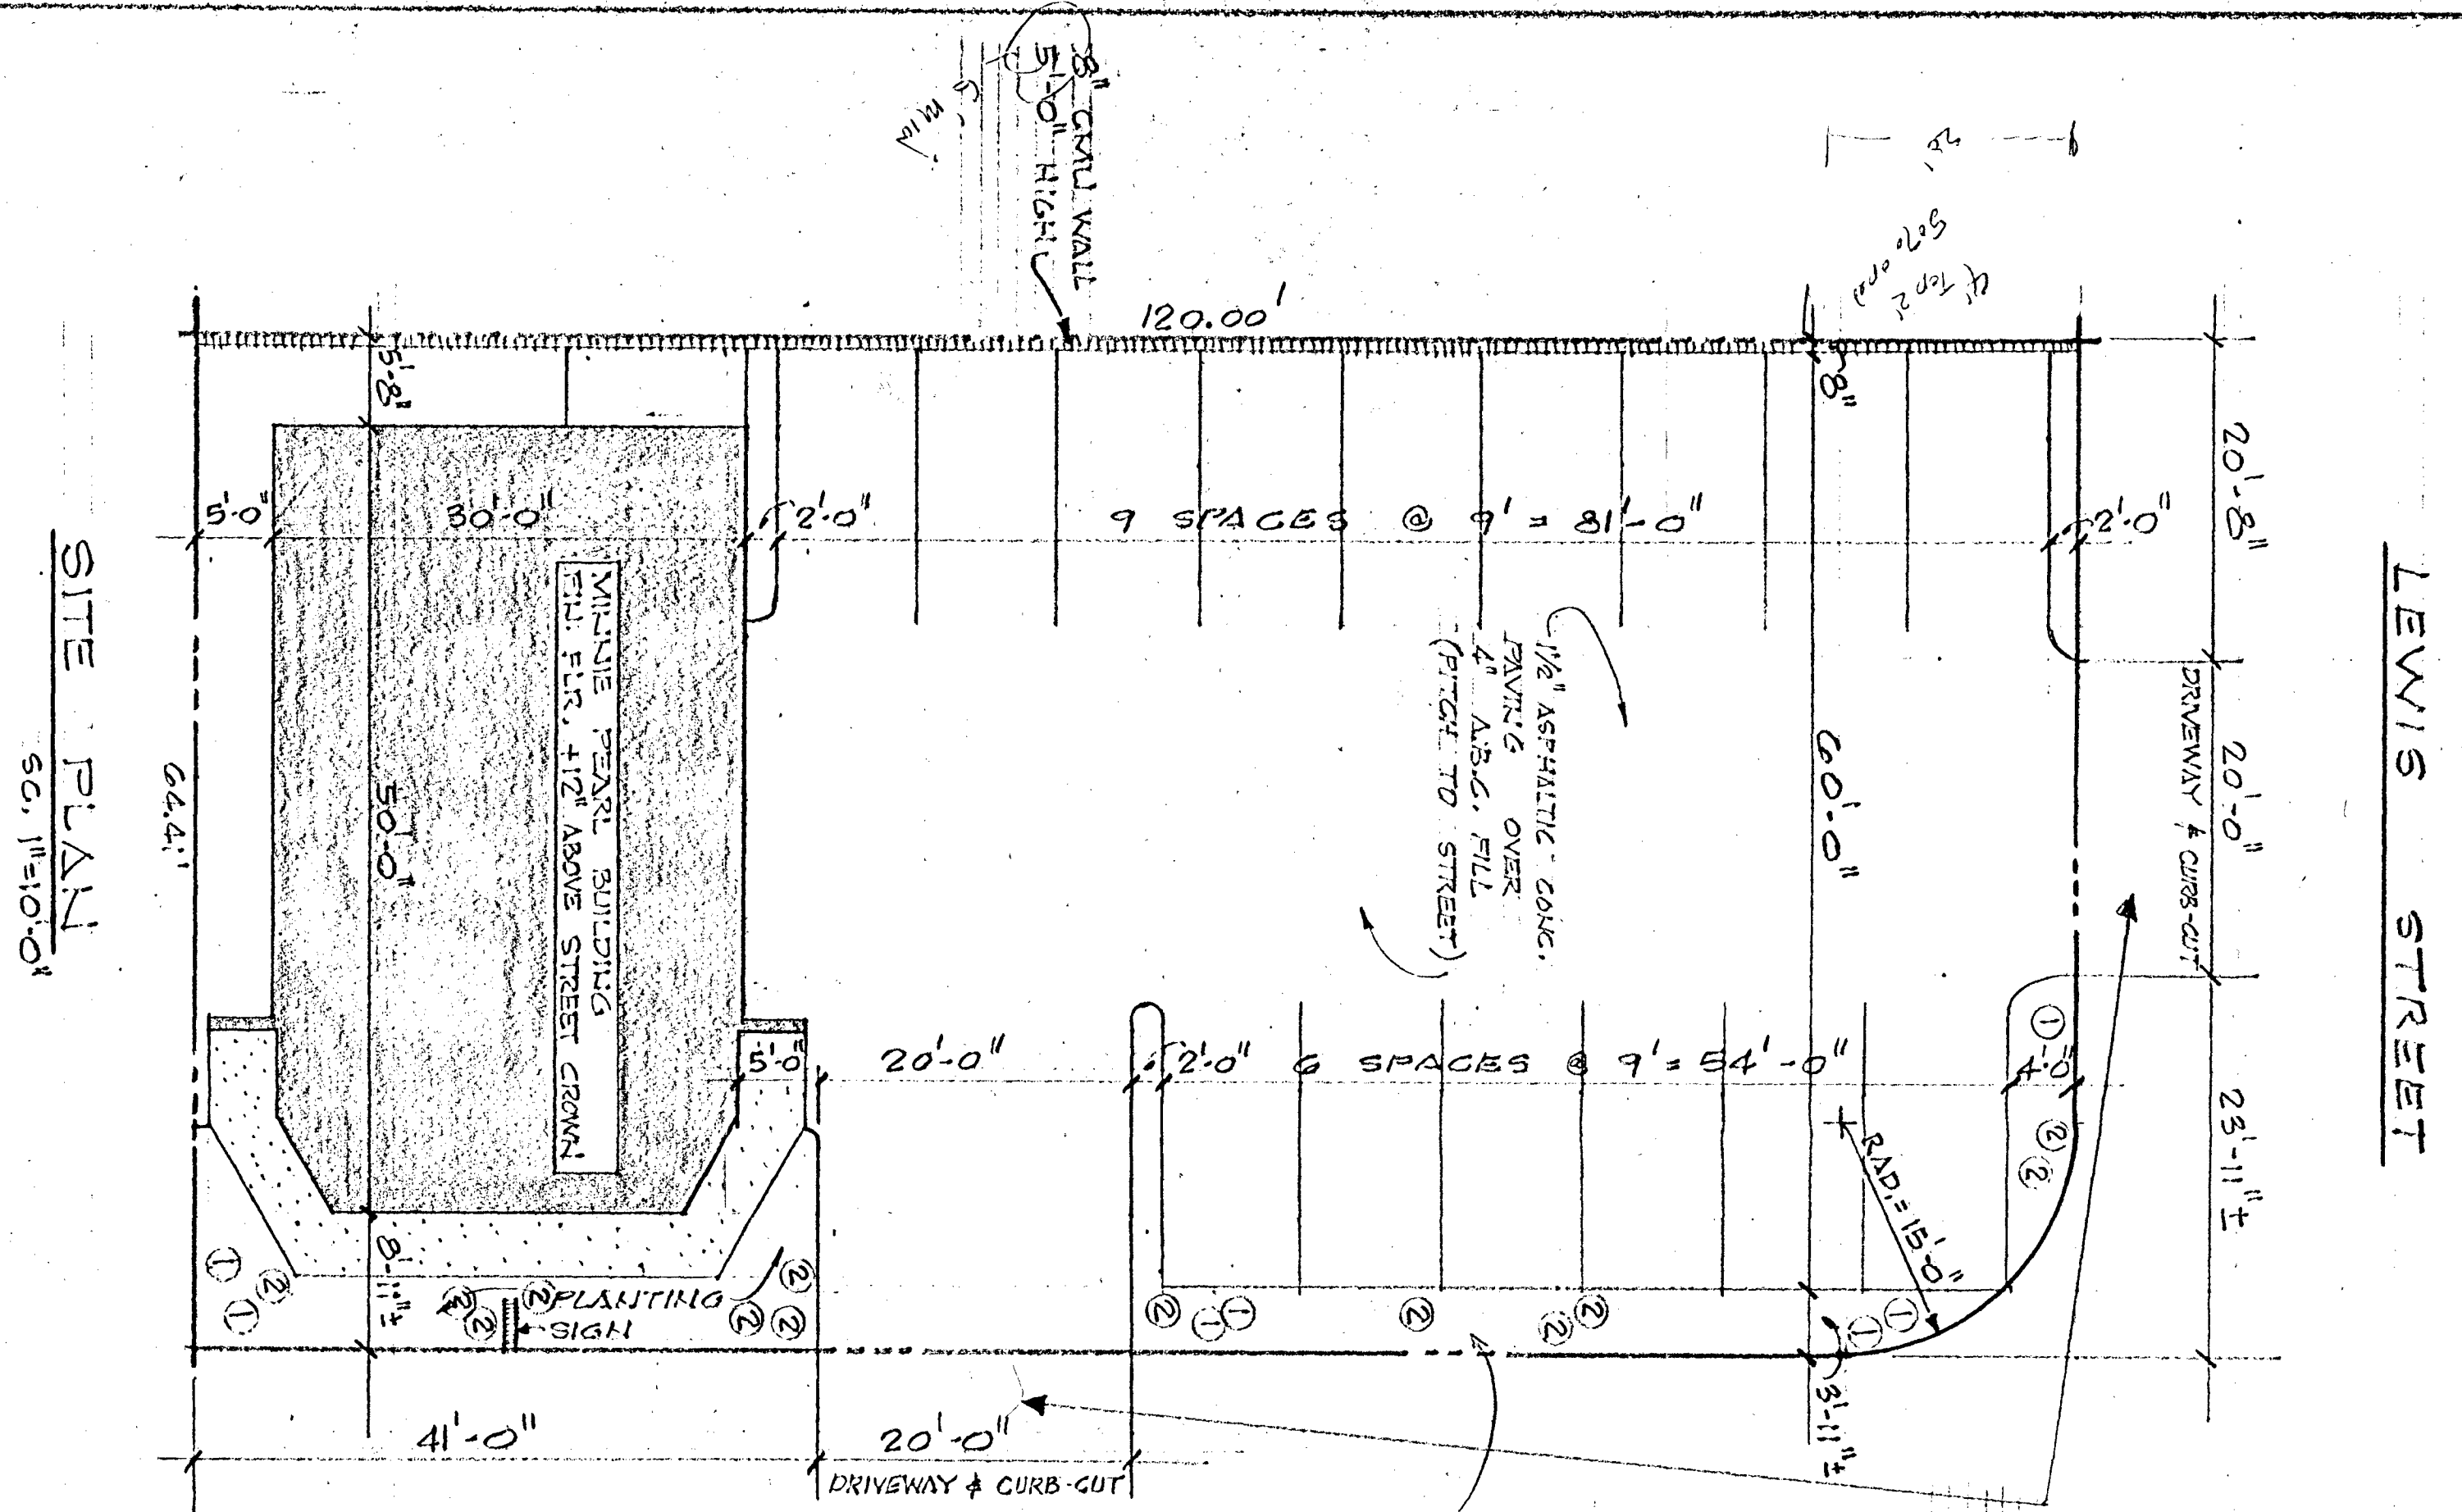

SITE PLAN
SC, 1"=10'-0"

Occurrence Year: MERCANTILE
 Construction Type: III 2
 Zone: C-1
 Building Area: 1289 SQ. FT. GROSS
 Working Required: 15
 Working Supplied: 15
 Address: _____

LEGAL DESCRIPTION
 LOT 13, MAYFAIR TRACT #2
 BLOCK 10, LAS VEGAS, NEVADA

LANDSCAPING SCHEDULE
 ① LEUCAFRYLUM TEXANUM (TEXAS SAGE) size
 ② JUNIPERUS PFTZERIANA (PITZER JUNIPER) size

NOTE: DRIVEWAYS & CURB-CUTS AS PER CITY OF LAS VEGAS REQUIREMENTS.

DATE 8-11-07	MINNIE PEARL CHICKEN BUILDING		AIA	DEVENNEY & STARNUM ARCHITECTS 1717 NORTH 10TH STREET PHOENIX, ARIZONA 85016 254-1051
	SITE PLAN FOR WEST AMERICA FOODS, INC.			
BRUCE & LEWIS STREETS		LAS VEGAS, NEVADA		

S.P.1