

Plans (PMT)



Separator Sheet

FF13385TruckTentBanner1 10/4/06 9:30 AM Page 1

Client: Friendly Ford Job Number: FF13385 Date: 9/29/06 Job Name: Truck Tent Event Banner Revision #: 0 Size: ~~2 x 26~~ ^{4' x 40'} Artist: _____ Proof Reader: _____ A.E.: _____ Client: _____



TOBY KEITH

TRUCK TENT EVENT

**AT THE MEADOWS MALL
OCTOBER 13 & 14!**

RECEIVED
OCT 09 2006

FRIENDLY



TOBY KEITH

TRUCK TENT

EVENT

SAVE MONEY THIS WAY!

FRIENDLY



TOBY KEITH

TRUCK TENT EVENT


SAVE MONEY THIS WAY!

VED
006

Plans (Approved Site Plan)



Separator Sheet

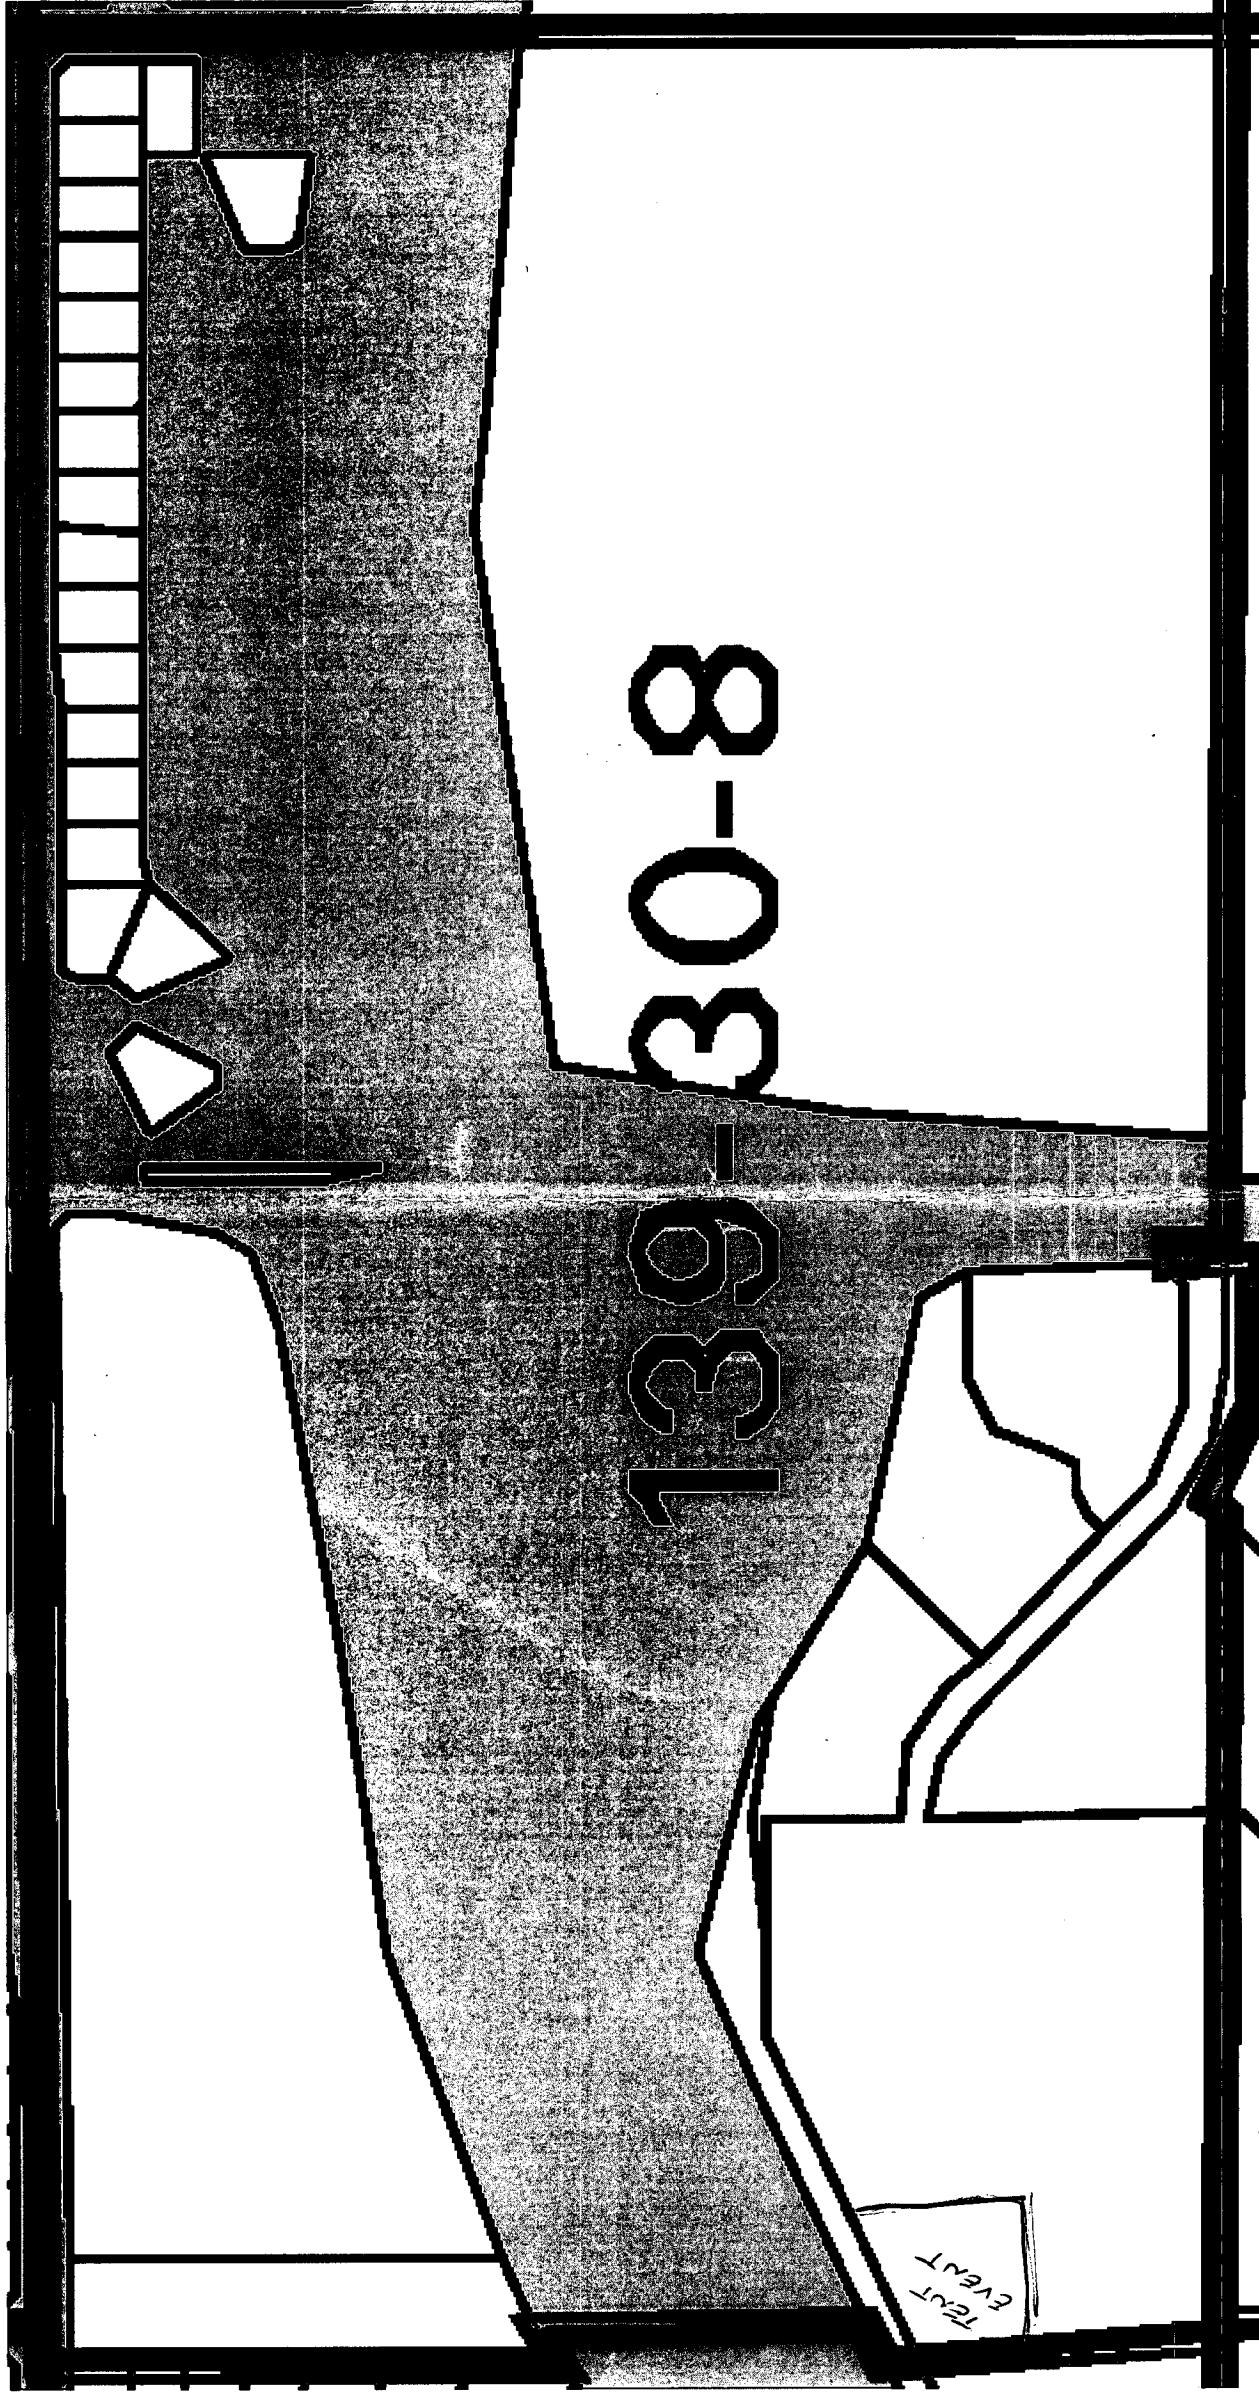

RECEIVED
OCT 09 2006

Application



Separator Sheet



TEMPORARY SIGN PERMIT

TSP-17458



Description of Sign(s): Friendly Ford Tent Event, occurring at 4300 Meadows Lane at the Meadows Mall on 10/13/06 and 10/14/06 from 10:00 a.m. to 8:00 p.m. They will be hanging 2- 4'x 40' banners on the existing fence surrounding the event; one double sided 4' x 6' a-frame sign, and using a 28' blimp with a Ford logo flown above the event

Applicant: Meadows Mall
Cythia Stanley-Lee (702) 878-3331
4300 Meadows Lane
Las Vegas, Nevada 89107
(702)878-3331 x

Parcel(s): 139-31-510-019

Ward(s): Ward 1 (Tarkanian)

Type of Signs:

- ☐ Pennants
- ☐ Balloons
- ☐ Streamers
- ☐ Searchlights
- ☐ Portable
- ☒ Other

THIS PERMIT IS APPROVED PURSUANT TO TITLE 19.14.090A OF THE LAS VEGAS MUNICIPAL CODE, SUBJECT TO THE FOLLOWING CONDITIONS:

- 1) THE TEMPORARY SIGN PERMIT SHALL BE VALID FOR **2 DAYS** FROM **OCTOBER 13, 2006** TO **OCTOBER 14, 2006**.
- 2) ALL TEMPORARY SIGNS SHALL BE SET BACK FROM ANY STREET INTERSECTION OR DRIVEWAY OR OTHERWISE LOCATED IN ORDER TO NOT CREATE A SIGHT RESTRICTION.
- 3) ALL TEMPORARY SIGNAGE SHALL BE SO LOCATED AS TO NOT CREATE A NUISANCE TO NEARBY PROPERTIES AS A RESULT OF FACTORS SUCH AS EXCESSIVE ILLUMINATION, GLARE, OR NOISE.
- 4) ALL TEMPORARY SIGNAGE SHALL CONFORM TO THE SUBMITTED SITE PLAN.
- 5) THE APPLICANT SHALL DISPLAY A COPY OF THIS TEMPORARY SIGN PERMIT DURING NORMAL BUSINESS HOURS.
- 6) ALL TEMPORARY IMPROVEMENTS MADE TO THIS SITE AND THE ABUTTING STREETS SHALL BE REMOVED UPON EXPIRATION OF THE PERMIT.
- 7) ALL APPLICABLE CITY CODE REQUIREMENTS SHALL BE SATISFIED.
- 8) THE APPLICANT SHALL BE RESPONSIBLE FOR LEAVING THE SITE FREE OF DEBRIS, LITTER, OR ANY OTHER EVIDENCE OF THE SIGNAGE UPON EXPIRATION OF THE PERMIT.
- 9) NO SIGNS SHALL BE LOCATED IN THE PUBLIC RIGHT-OF-WAY.

PLANNING & DEVELOPMENT DEPARTMENT

APPLICATION / PETITION FORM

Application/Petition For: Temporary Sign Permit
 Project Address (Location): 4300 Meadows Lane
 Project Name: Friendly Ford Test Event
 Assessor's Parcel # (s): 134-30-8 139-31-510-49
 General Plan: existing S-C proposed C-1 proposed C-1
 Commercial Square Footage: _____
 Lot(s)/Unit(s): 16.11
 Density: _____
 Floor Area Ratio: _____
 Additional Information: _____

PROPERTY OWNER: Meadows Mall
 Contact: Cynthia Stralby-Lee
 Address: 4300 Meadows Ln St 10
 City: Las Vegas
 State: NV Zip: 89107
 Phone: 878-3331 Fax: 878-3138

APPLICANT: Scott Wade
 Contact: _____
 Address: 660 N. Decatur Blvd.
 City: Las Vegas
 State: NV Zip: 89107
 Phone: 866-409-2444 Fax: _____

REPRESENTATIVE: Sean McVick
 Contact: _____
 Address: 3136 E. Russell Road
 City: Las Vegas
 State: NV Zip: 89120
 Phone: 382-9610 Fax: 382-6920

Case # 750-17458
 Meeting Date: _____
 Total Fee: \$ 102.00
 Date Received: 10/9/09
 Received By: [Signature]

After application will not be deemed complete until the Planning and Development Department has received the fee and the application has been reviewed by the Planning and Development Department.

Notary Public - State of Nevada
 County of Clark
 KAREN RODRIGUEZ
 My Appointment Expires
 August 23, 2009
 No: 05-00155-1

Property Owner Signature: [Signature]
 Print Name: C. Stralby-Lee
 State of Nevada, County of Clark
 Subscribed and sworn before me
 This 9 day of OCT., 2009.
 Notary Public in and for said County and State
Karen Rodriguez

Justification Letter



Separator Sheet

To Whom It May Concern:

We are requesting permission to receive a Temporary Sign Permit for a Friendly Ford Tent Event to be hosted at the Meadows Mall parking lot. The event will be taking place on Friday October 13th and Saturday October 14th. We will be hanging 2 - 4' X 40' Banners on the existing fence that surrounds the section that Friendly Ford currently leases. We will also be using a 28' blimp with a Ford logo to be flown above the lot. In addition we will also have one "A-Frame" sign used to show customers where to park.

Please contact Dirk Hanson with any questions at 382-9610.

APN Map



Separator Sheet

NOTES	This map is for assessment use only and does NOT represent a survey. No liability is assumed for the accuracy of the data delineated herein. Information on roads and other non-assessed parcels may be obtained from the Road Document Listing in the Assessor's Office.		MAP LEGEND	AVERAGE QA VALUE 35		ASSESSOR'S PARCELS - CLARK CO., NV. M. W. Schofield, Assessor		BOOK T20S R61E	SEC. 30	MAP S 2 SE 4	139-30-8 	
	This map is compiled from official records, including surveys and deeds, but only contains the information required for assessment. See the recorded documents for more detailed legal information.			— PARCEL BOUNDARY 001 — SUBD BOUNDARY 1.00 - - - ROAD EASEMENT 202 — PM/LD BOUNDARY PB 25-45 - - - - - NON-PARCEL LOT LINE 5 — MATCH LINE / LEADER LINE 5 001 ROAD ID NUMBER GL5		PARCEL NUMBER ACREAGE PARCEL SUB/SEQ NUMBER PLAT RECORDING NUMBER BLOCK NUMBER LOT NUMBER GOV. LOT NUMBER		<table border="1"> <thead> <tr> <th></th> <th>R60E</th> <th>R61E</th> <th>R62E</th> </tr> </thead> <tbody> <tr> <td>T19S</td> <td>125</td> <td>124</td> <td>123</td> </tr> <tr> <td>T20S</td> <td>138</td> <td>139</td> <td>140</td> </tr> <tr> <td>T21S</td> <td>163</td> <td>162</td> <td>161</td> </tr> </tbody> </table>		R60E	R61E	R62E	T19S	125	124	123	T20S	138	139	140	T21S	163	162	161	<table border="1"> <tbody> <tr><td>6</td><td>5</td><td>4</td><td>3</td><td>2</td><td>1</td></tr> <tr><td>7</td><td>8</td><td>9</td><td>10</td><td>11</td><td>12</td></tr> <tr><td>18</td><td>17</td><td>16</td><td>15</td><td>14</td><td>13</td></tr> <tr><td>19</td><td>20</td><td>21</td><td>22</td><td>23</td><td>24</td></tr> <tr><td>30</td><td>29</td><td>28</td><td>27</td><td>26</td><td>25</td></tr> <tr><td>31</td><td>32</td><td>33</td><td>34</td><td>35</td><td>36</td></tr> </tbody> </table>	6	5	4	3	2	1	7	8	9	10	11	12	18	17	16	15	14	13	19	20	21	22	23	24	30	29	28	27	26	25	31	32	33	34	35	36	<table border="1"> <tbody> <tr><td>8</td><td>4</td><td>8</td><td>4</td></tr> <tr><td>5</td><td>1</td><td>5</td><td>1</td></tr> <tr><td>6</td><td>2</td><td>6</td><td>2</td></tr> <tr><td>7</td><td>3</td><td>7</td><td>3</td></tr> <tr><td>8</td><td>4</td><td>8</td><td>4</td></tr> <tr><td>5</td><td>1</td><td>5</td><td>1</td></tr> </tbody> </table>	8	4	8	4	5	1	5	1	6	2	6	2	7	3	7	3	8	4	8	4	5	1	5	1
		R60E		R61E	R62E	
	T19S	125		124	123	
T20S	138	139	140	
T21S	163	162	161	
6	5	4	3	2	1	
7	8	9	10	11	12	
18	17	16	15	14	13	
19	20	21	22	23	24	
30	29	28	27	26	25	
31	32	33	34	35	36	
8	4	8	4	
5	1	5	1	
6	2	6	2	
7	3	7	3	
8	4	8	4	
5	1	5	1	
USE THIS SCALE(Feet) WHEN MAP REDUCED FROM 11x17 ORIGINAL 0 50 100 200 400 600 800				Scale: 1"=200'	Rev: 10/11/04	

