


Plans (PMT)




Separator Sheet

VISTA DA SOTTO

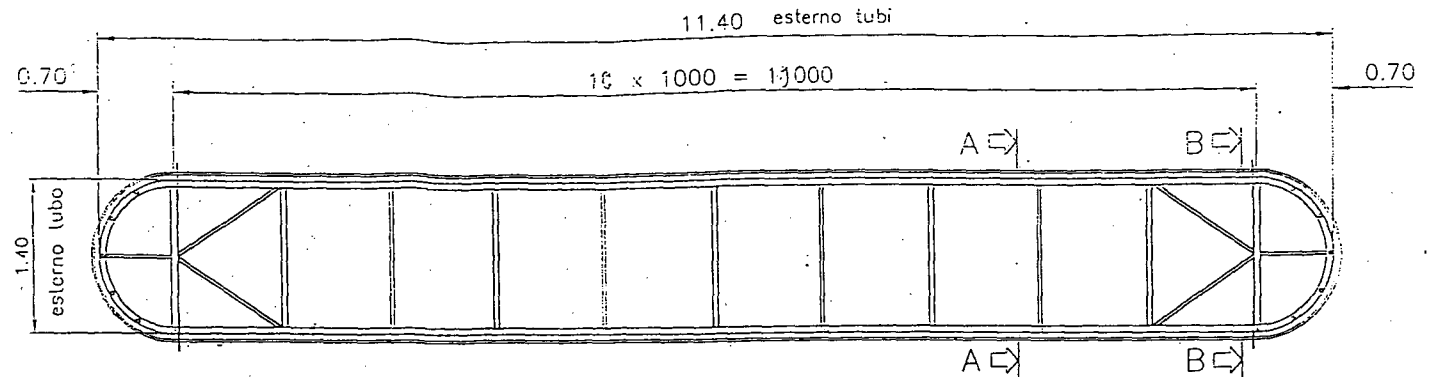


SEZIONE A-A


sv. esterno = 1.80 m

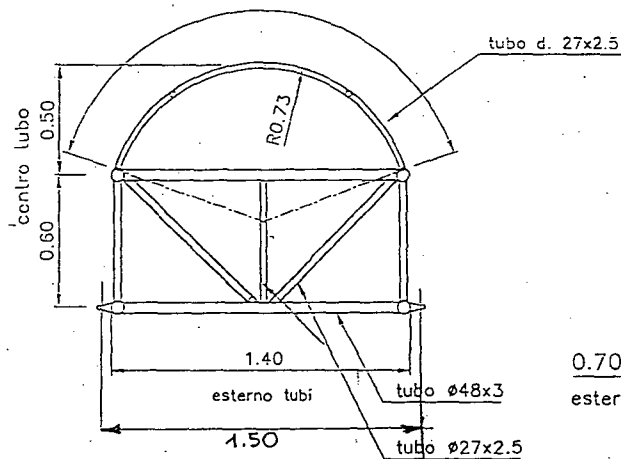

SEZIONE B-B

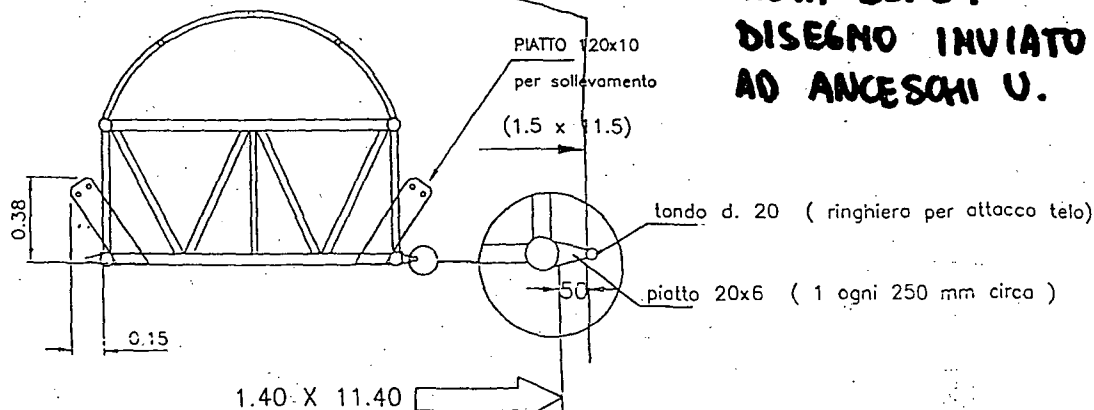

VISTA LATERALE

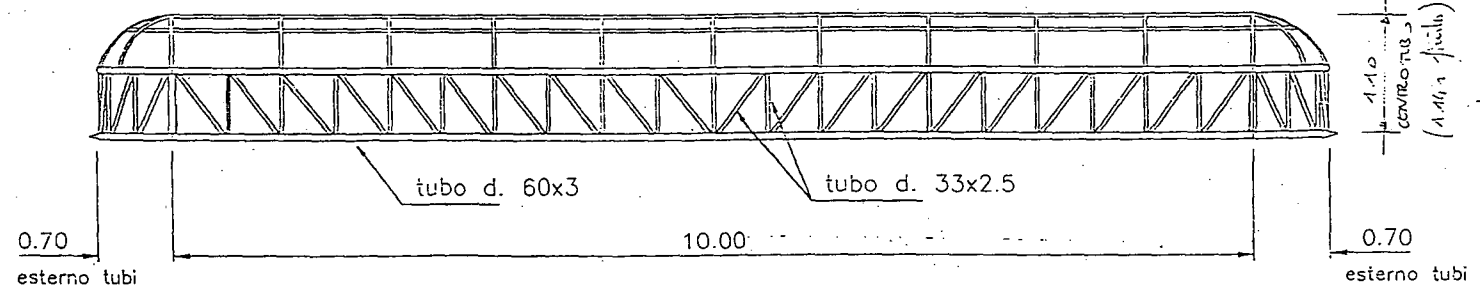

**NOTA BENE!
DISEGNO INVIATO
AD ANCESCHI U.**

NOTE : MISURE IN M

MATERIALE : Fe 360B UNI EN 10025

FINITURA : ZINCATO A CALDO

$f_t \geq 360 \text{ N/mm}^2$
 $\sigma_{adm} \approx 160 \text{ N/mm}^2$

Rev.	Data	Nome	Descrizione aggiornamento	Data	Contr.
B					
A					



Amministrazione e Uffici Commerciali
Via Roma 3 - Castelnovo Scrivia (AL) I-15053
Stabilimento e Ufficio Tecnico
Strada Segrabazzola 4 - Castelnovo Scrivia (AL) I-15053


Proprietà CANOBBIO s.p.a.
Riproduzione e divulgazione vietata a termine di legge

Progetto CIRCO IN TENSO
Ø 37.00 m


Oggetto CUPOLA 1.50 x 11.50
PIANTA - SEZIONE - PART.

File : G:\CAN\3009C\FERCUP | Ricordo : 2412
Scala 1 : 50 | UNI A 3 | Prog. est.

Data	Nome	Data Contr.	Contr.	Progetto n°	Rev.
01/09/02	gb	28/1/00		3423C	430
					0

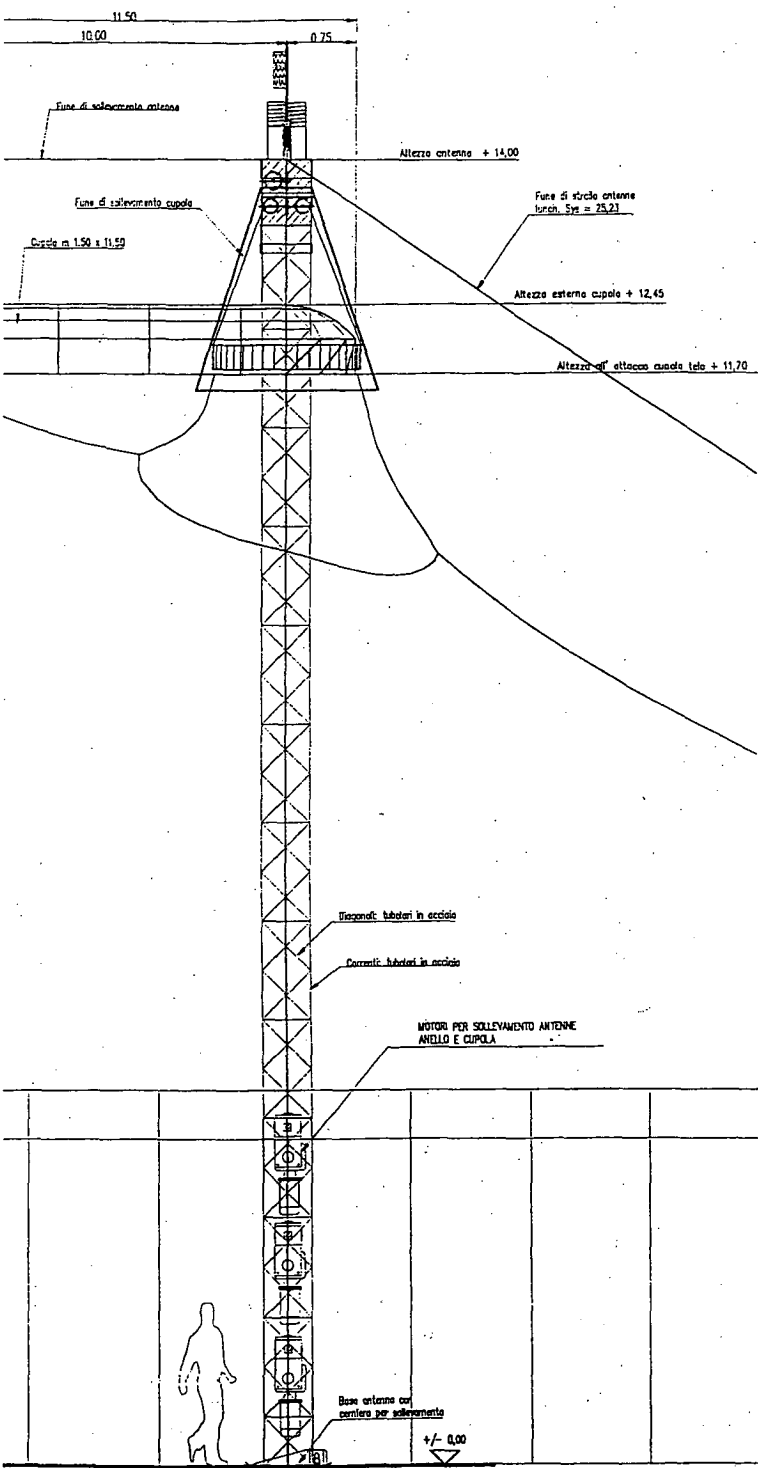

VISTA LATERALE

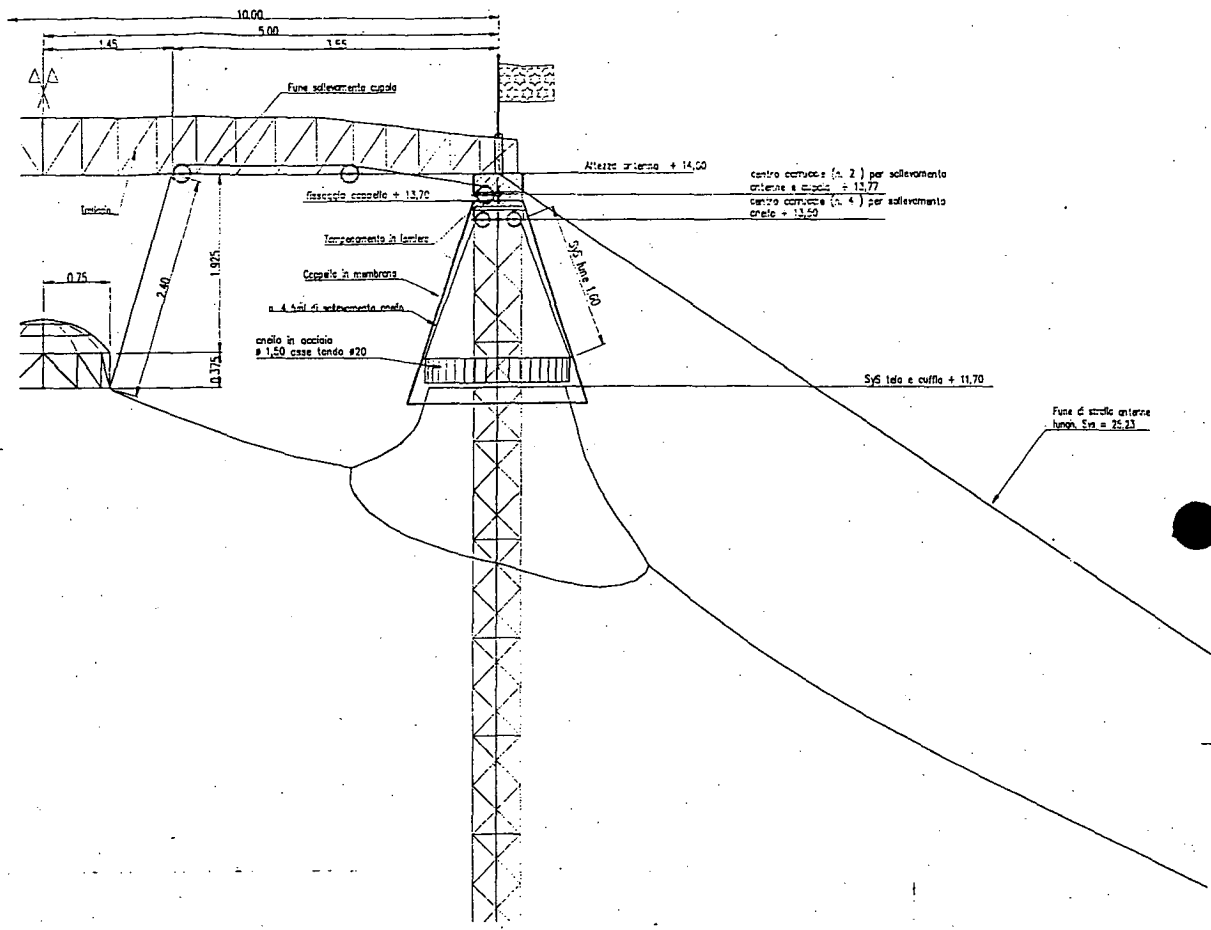

VISTA FRONTALE

Misure in metri

Rev.	Descrizione	Disegnato	Verificato
1			

Progetto: CIRCO IN TENSO
ø 37,00 m

Clicco:

Coperto: DETTAGLI COSTRUTTIVI

Proprietà: CANOBBIO s.p.a. - Riproduzione e distribuzione vietata senza permesso scritto

Scala: 1:200 Foglio: 1/1 Progetto n°: 3423C Disegno n°: 204 Rev: 0

Action Letter



Separator Sheet



TEMPORARY COMMERCIAL PERMIT

CIRCUS
TCP-10885

Valid December 29, 2005 To January 09, 2006



Description of Event: Circus event to be held within the parking lot area adjacent to the Rancho Swap Meet at 2901 W. Washington Ave (APN#139-29-310-002). Event to include one 200x200 foot tent housing the circus shows. All events to be held within tent structure from 12/29/05 to 01/09/06.

Applicant: B J Rancho Investment Inc
2901 W Washington Ave
Las Vegas, NV 89107-2249

Parcel(s): 139-29-310-002
Ward(s): Ward 5 (Weekly)

THIS PERMIT IS APPROVED PURSUANT TO SECTION 19.18.100 OF THE LAS VEGAS MUNICIPAL CODE, SUBJECT TO THE FOLLOWING CONDITIONS:

1. BUSINESS HOURS SHALL NOT EXTEND PAST 9:30 pm.
2. THIS PERMIT IS NOT A BUSINESS LICENSE.
3. THIS PERMIT IS NOT A SUBSTITUTE FOR ANY REQUIRED STATE OR LOCAL BUSINESS LICENSE OR FOR ANY REQUIRED CHARITABLE SOLICITATION PERMIT.
4. This use shall not create a nuisance to nearby properties as a result of factors such as excessive illumination, glare, noise, vibration, smoke, dust, dirt, odors, gases or heat.
5. The use shall conform to the submitted plot plan.
6. No combustible materials shall be located within 50 feet of any structure on, or adjacent to this site.
7. No building or structure of any type shall be erected closer than 25 feet from any property line.
8. The applicant shall display a copy of this Temporary Commercial Permit during the hours of operation.
9. Sanitation facilities must be provided in accordance with the Clark County Health District and Republic Services of Southern Nevada.
10. The applicant shall provide private security officers as required by the Las Vegas Metropolitan Police Department.
11. Any signage for this temporary commercial use must be approved and permitted by the Planning and Development Department.
12. All applicable City code requirements shall be satisfied.
13. The applicant shall be responsible for leaving the site free of debris, litter or any other evidence of occupancy upon completion or removal of the use.

THIS PERMIT SHALL BE POSTED IN A CONSPICUOUS PLACE

Application



A P P L I C A T I O N

Separator Sheet

0366

PLANNING & DEVELOPMENT DEPARTMENT

APPLICATION / PETITION FORM

Application/Petition For: Temp. Com. Permit
 Project Address (Location): 2901 W. WASHINGTON BLVD.
 Project Name: SKY CIRCUS Proposed Use: _____
 Assessor's Parcel #(s): 13929310002 Ward #: _____
 General Plan: existing _____ proposed _____ Zoning: existing _____ proposed _____
 Commercial Square Footage: _____ Floor Area Ratio: _____
 Gross Acres: _____ Lots/Units: _____ Density: _____
 Additional Information: 930PM LIMIT ON SHOWS.

PROPERTY OWNER Rancho Indoor Swap Meet Contact: _____
 Address: 2901 W Washington Ave Phone: 631-1717 Fax: 631-1730
 City: Las Vegas State: NV Zip: 89107

APPLICANT BERNARDO RAMOS Contact: ALEX RAMOS
 Address: 4629 MAYFLOWER LN Phone: 372-0465 Fax: 444-6778
 City: LAS VEGAS State: NV Zip: 89107

REPRESENTATIVE LUCIANA Contact: 354-5243
 Address: _____ Phone: _____ Fax: _____
 City: _____ State: _____ Zip: _____

Property Owner Signature* Myoung H. Byun

* An authorized agent may sign in lieu of the property owner for Final Maps, Tentative Maps, and Parcel Maps.


Print Name Myoung H. Byun

Subscribed and sworn before me

This DEC day of 12, 2005

Gisela Denise Ojeda

Notary Public in and for said County and State

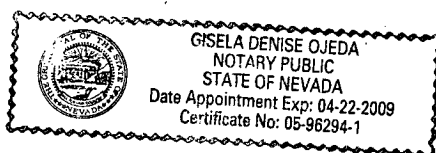

FOR DEPARTMENT USE ONLY

Case # TCP. 10885
 Meeting Date: ADMIN
 Total Fee: \$100.00
 Date Received: 12/15/5
 Received By: RAMOS

* The application will not be deemed complete until the submitted materials have been reviewed by the Planning and Development Department for consistency with applicable sections of the Zoning Ordinance.

Justification Letter



Separator Sheet

RANCHO INDOOR SWAP MEET

2901 W. WASHINGTON

LAS VEGAS NV 89107

TEL: (702) 631-1717


December 8, 2005

To Whom It May Concern:

Rancho Swap meet gives permission to SKY CIRCUS for using our parking space for a circus performance.

From December 29th 2005 thru January 09th 2006

If you have any question five us a call please.

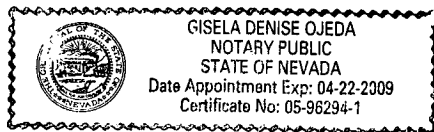

Rancho Indoor Swap Meet Management

MYOUNG H. BYUN

Myoung H. Byun

Gisela Ojeda

RAMOS PRODUCTIONS

Presents

SKY
CIRCUS

LAS VEGAS, NV 12/12/05.

TO WHOM A MAY CONCERN:

WE WILL OPEN OUR TOUR ON DECEMBER 29 THRU 09 OF
JANUARY OF 2006.

WE WILL HAVE ONE SHOW FROM MONDAY TO FRIDAY AT
7:30 PM, ON SATURDAY TWO SHOWS AT 5:00pm & 7:30, ON SUNDAY
THREE SHOWS AT 1:30pm, 5:00pm & 7:30pm.

WE HAVE FLYING TRAPEZE, CONTORTION ACT, JUGGLERS,
GLOBE OF DEATH, DOGS, HORSES, CLOWNS, ETC.

ALSO WE HAVE A CONCESION STAND WE SALE
POPCORN, COTTON CANDY, NACHOS, SODAS and SOUVENIR.

THE SWAP MEET OPENS EVERYDAY FROM 10:00am TO
7:00pm.

WE NEED 200 by 200 FEET SPACE FOR THE CIRCUS TENT.

HOPING THAT WE GIVE YOU ALL THE INFORMATION THAT
YOU NEED.


WITH OUT MORE SINCERELY.

SKY CIRCUS.


Plans (Elevations)



Separator Sheet

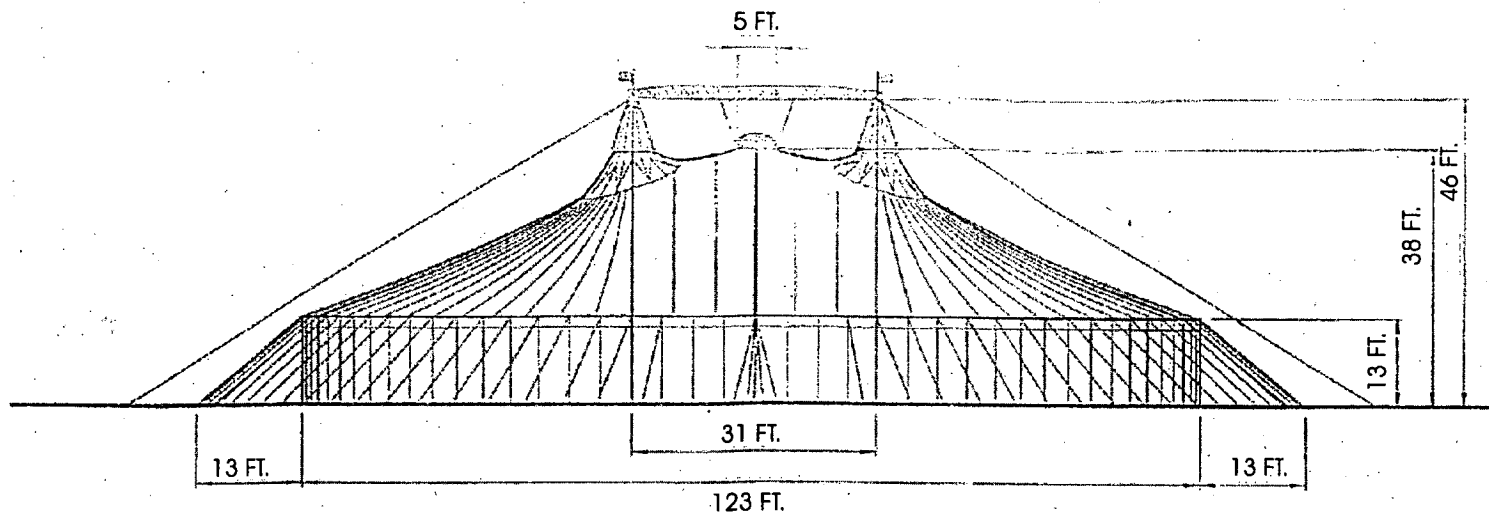


FRETE

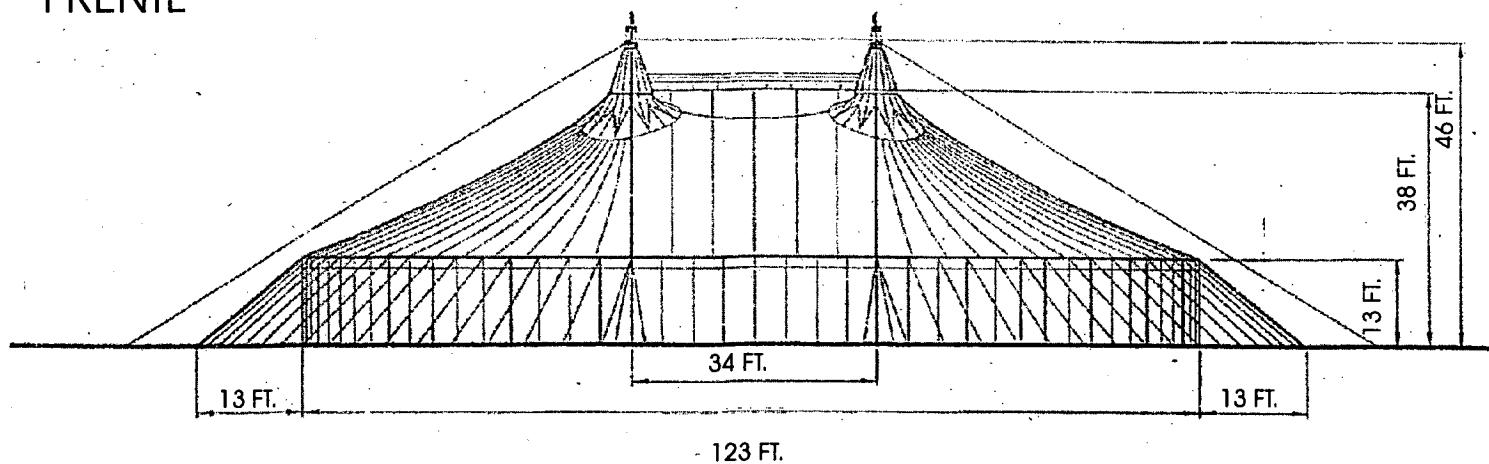


LATERAL


TCP-10885
 APPROVED
 BY TC AUT 12/19/5
 CURRENT PLANNING DIVISION
 CITY OF LAS VEGAS

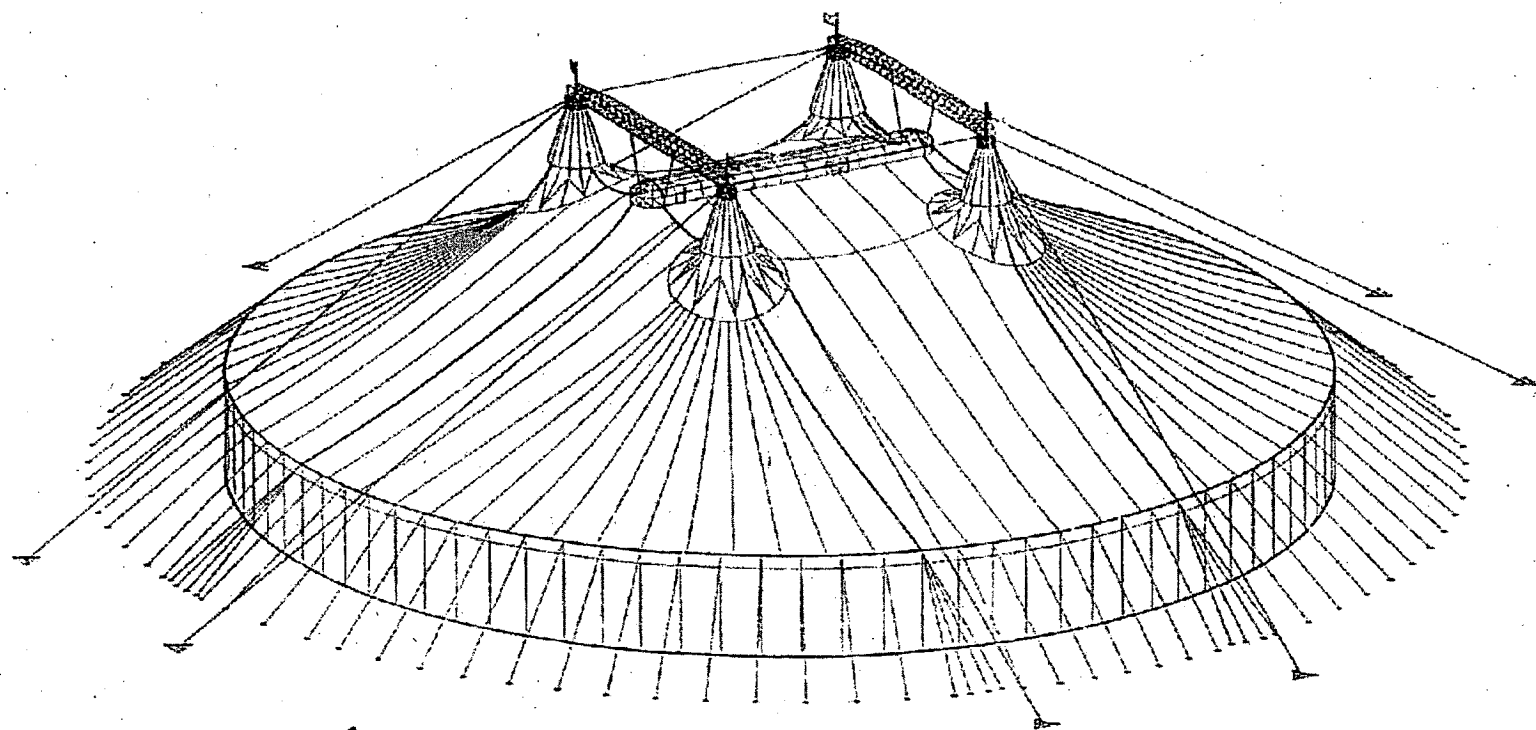


ISOMÉTRICO

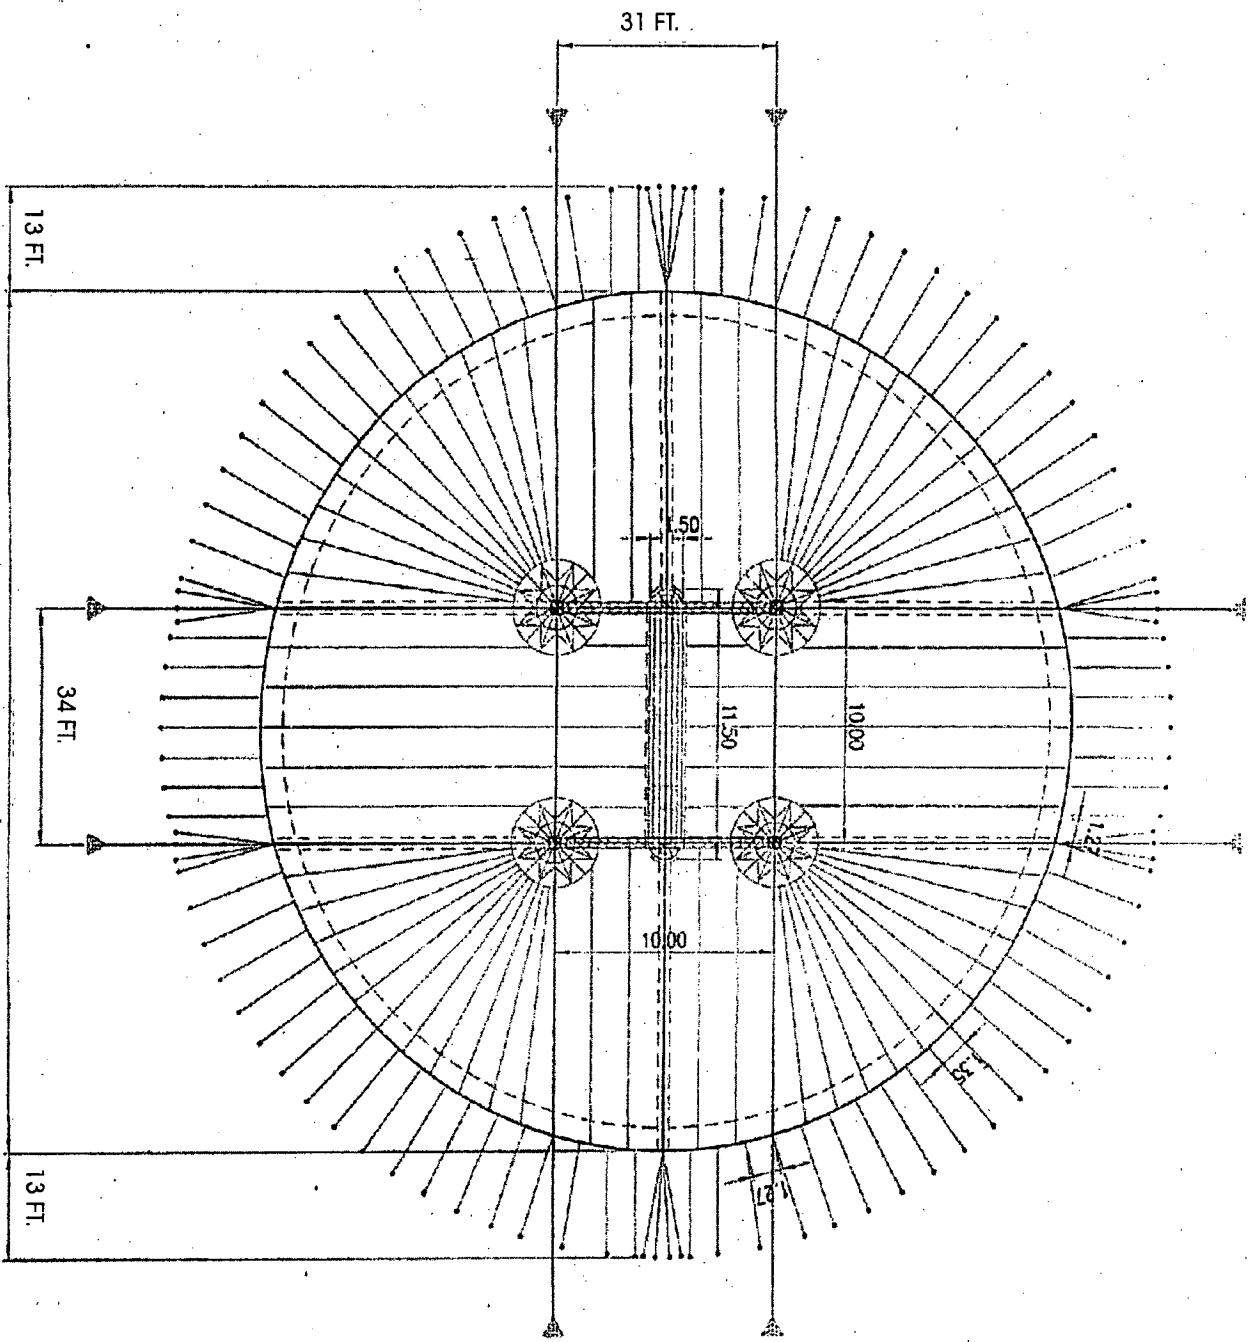



PLANITA

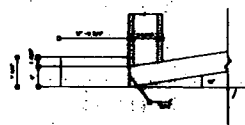


DETAIL-S

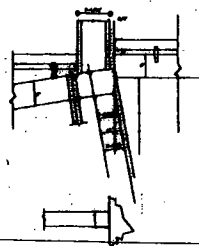


DETAIL-D

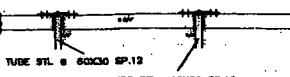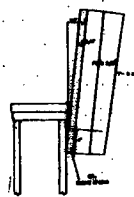


DETAIL-R

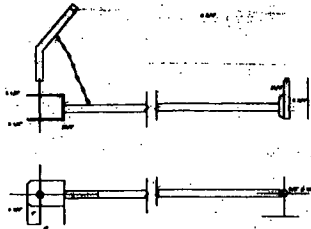


DIAG. TIES

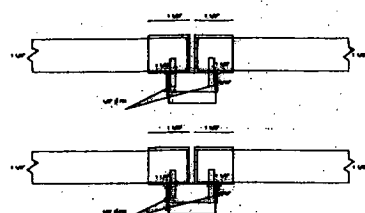


PARTIAL SECTION A-A

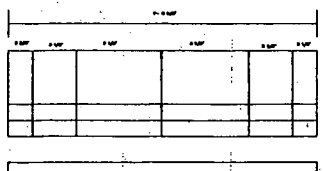


DETAIL-L

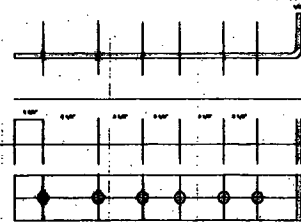


DETAIL-N

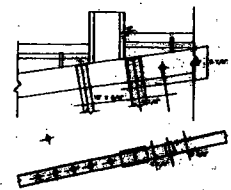

DETAIL-P

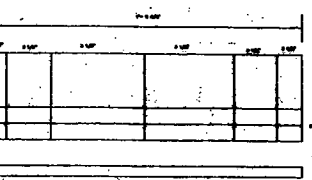


DETAIL-M

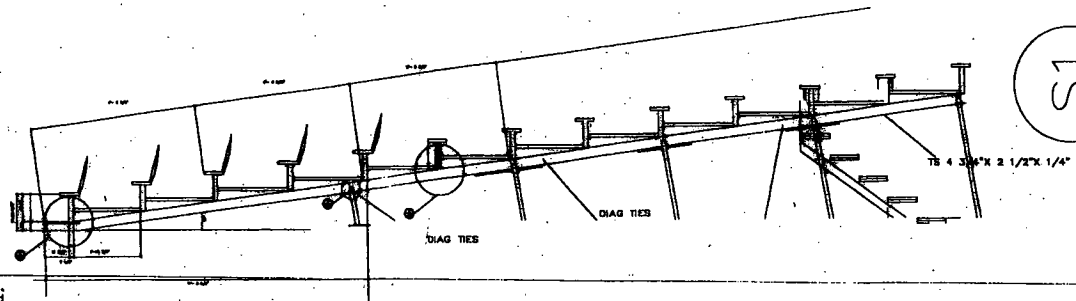

FULL CROSS SECTION

BENCHES W/O BACKS RONS 13,18

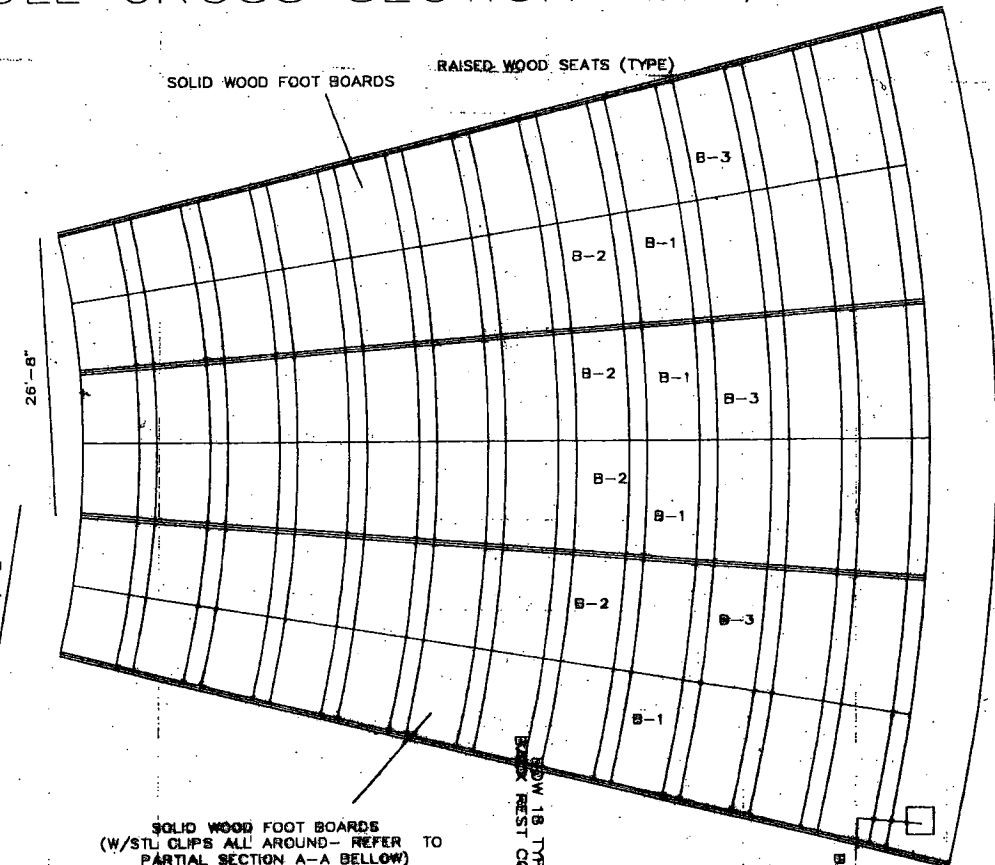


SOLID WOOD FOOT BOARDS
(W/STL CLIPS ALL AROUND- REFER TO
PARTIAL SECTION A-A BELLOW)

PARTIAL PLAN

BLEACHER PLAN

SCALE 1CM. = 1000MM UNLESS OTHERWISE NOTED
CODE SECTIONS REFER TO THE CITY

THE PLAN AND SITE SELECTED
ONCE THE DEPARTMENT HAS
PERFORMED THE NECESSARY DENTS
A TEAM WILL ENSURE COMPLIANCE
W/ ALL CODE REQUIREMENTS SHALL
BE VERIFIED BY A BLOOD
DEPT. INSPECTOR
THE PLAN AND SITE SELECTED
THE CONTRACTOR, FURNISH FINAL
SEATING PLAN OF ALL TENT
ERECTING AND ERECTOR
FOR REVIEW AND APPROVAL
REQUIREMENTS MUST BE MET
FINAL DEPARTMENT APPROVAL
SEATING PLAN.

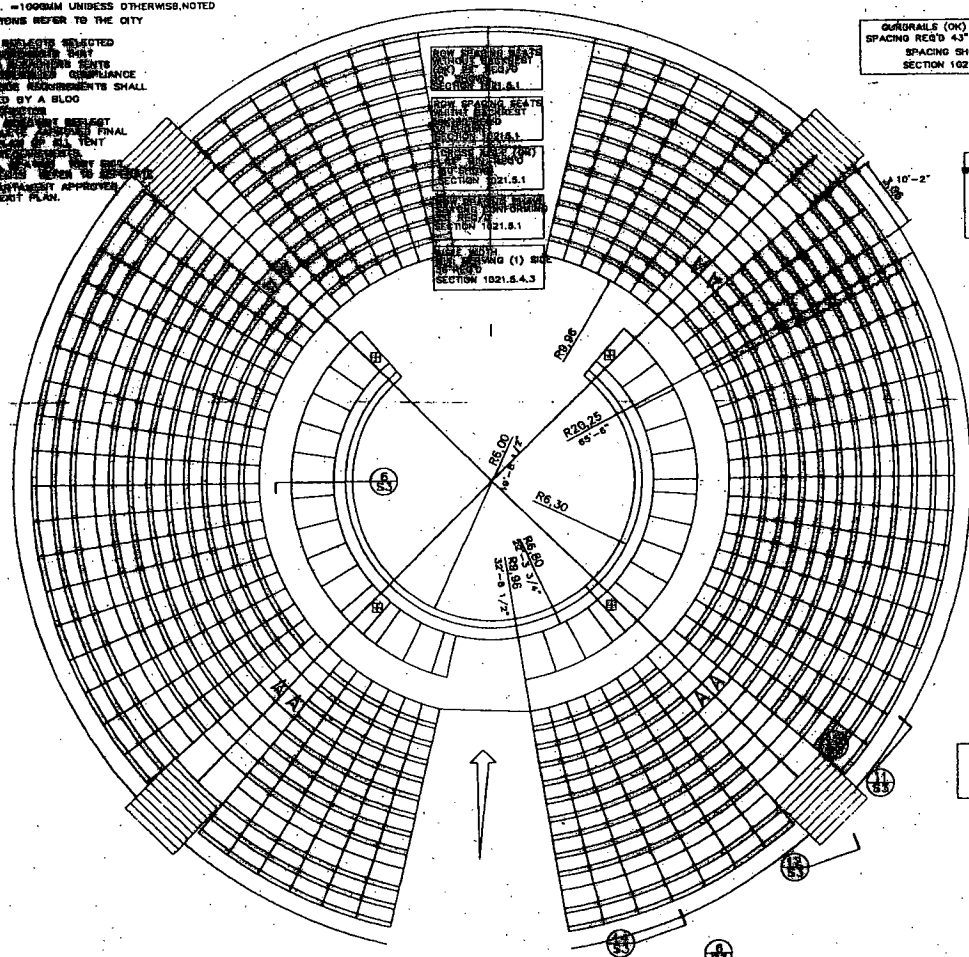

OURRAILS (OK) 42" H.O
SPACING REQ'D 43" H. 4 3/4"
SPACING SHOWN
SECTION 1021.5.7




NUMBER OF SEATS
WITHOUT BACKREST (PERFORMING)
- 20 SEATS MAX. TO AISLE
WITH BACKREST
- 7 SEATS MAX. TO AISLE
WITHOUT BACKREST
SECTION 102.72

ASILE WITH*
36" MIN. RECFD
BENCH IN THIS LOC.
CONFORMING




STARTS(OK)
SECTION 1021.5.6

SEAT BOARDS TO 5 BOARDS
BEARING OR BASE PAPS
AND FOOTBOARDS MAY BE
CONBUSTABLE MATERIALS
SECTION 30.2.2.5


AISLE WIDTH
56" MIN. REQ'D
BENCH IN THIS LOCATION IS
CONFORMING.

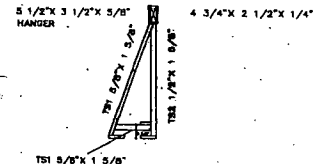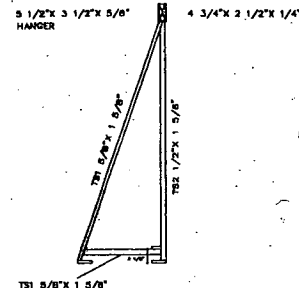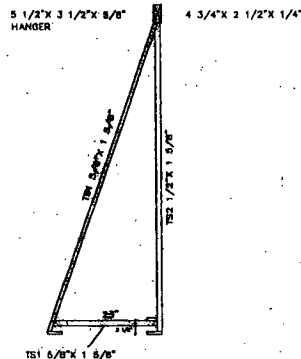


ELEVATION OF END FRAMES

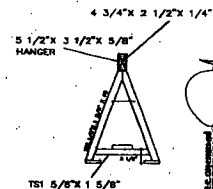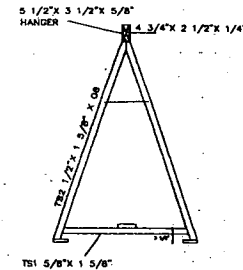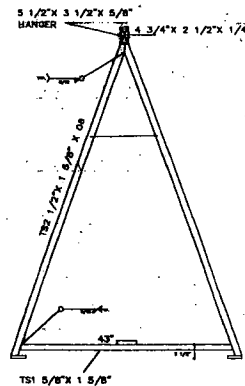


ELEVATION OF INTERIOR FRAMES

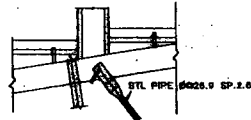

DIAGONAL TIE
— CONNECTION

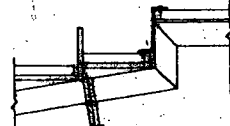

DETAIL

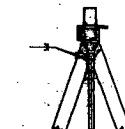


SECTION -B

NOTES;

THE CODE REQUIRES THE FOLLOWING

- 1.8" MAX. RISE
- 11" MIN. THREAD
- 2.34" ADV. NO. SING
- 3.140 MIN. HANDRAIL EXTENSION
- 4.4" MAX. GAP. BTWN RAILS

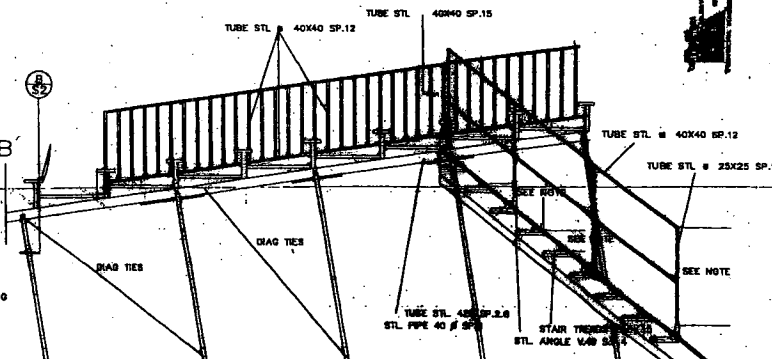

CROSS SECTION E INTERIOR EXIT STAIRS

FIRE RESISTIVE CEILING (TENT)
NON-PAVED IS UNVERIFIED

FLAME RESISTANCE FOR TESTS
TO MEET NFPA-701 TESTING
NFPA 102 - 4.1

SECTION 309.1.1 TABLE 3-4


SEATS DELETED
2400 SEATS SHOWN
2714 SEATS ALLOWED
SEATS DELETED DUE FOR
CONFORMING SEATS PER ROW

VERTICAL AISLE
DEAD ENDS (OK)
16 ROW MAX.
12 ROW. BROWN
RETENTION 10217.3


MIN(8) EXITS READ (7) EXIT SHOWN
SECTION 1021.7.9

MIN. EXT WIDTH - (30)
(EXITS REQUIRE MIN. 5'-6" WIDTH EACH
(*) EXTS SHOWN REQUIRE MIN. 42" WIDTH EA.
SECTION 1001.7.0

DISTANCE TO EXIT -
250 FEET MAX.
82 FEET SHOWN
SECTION 1021.74

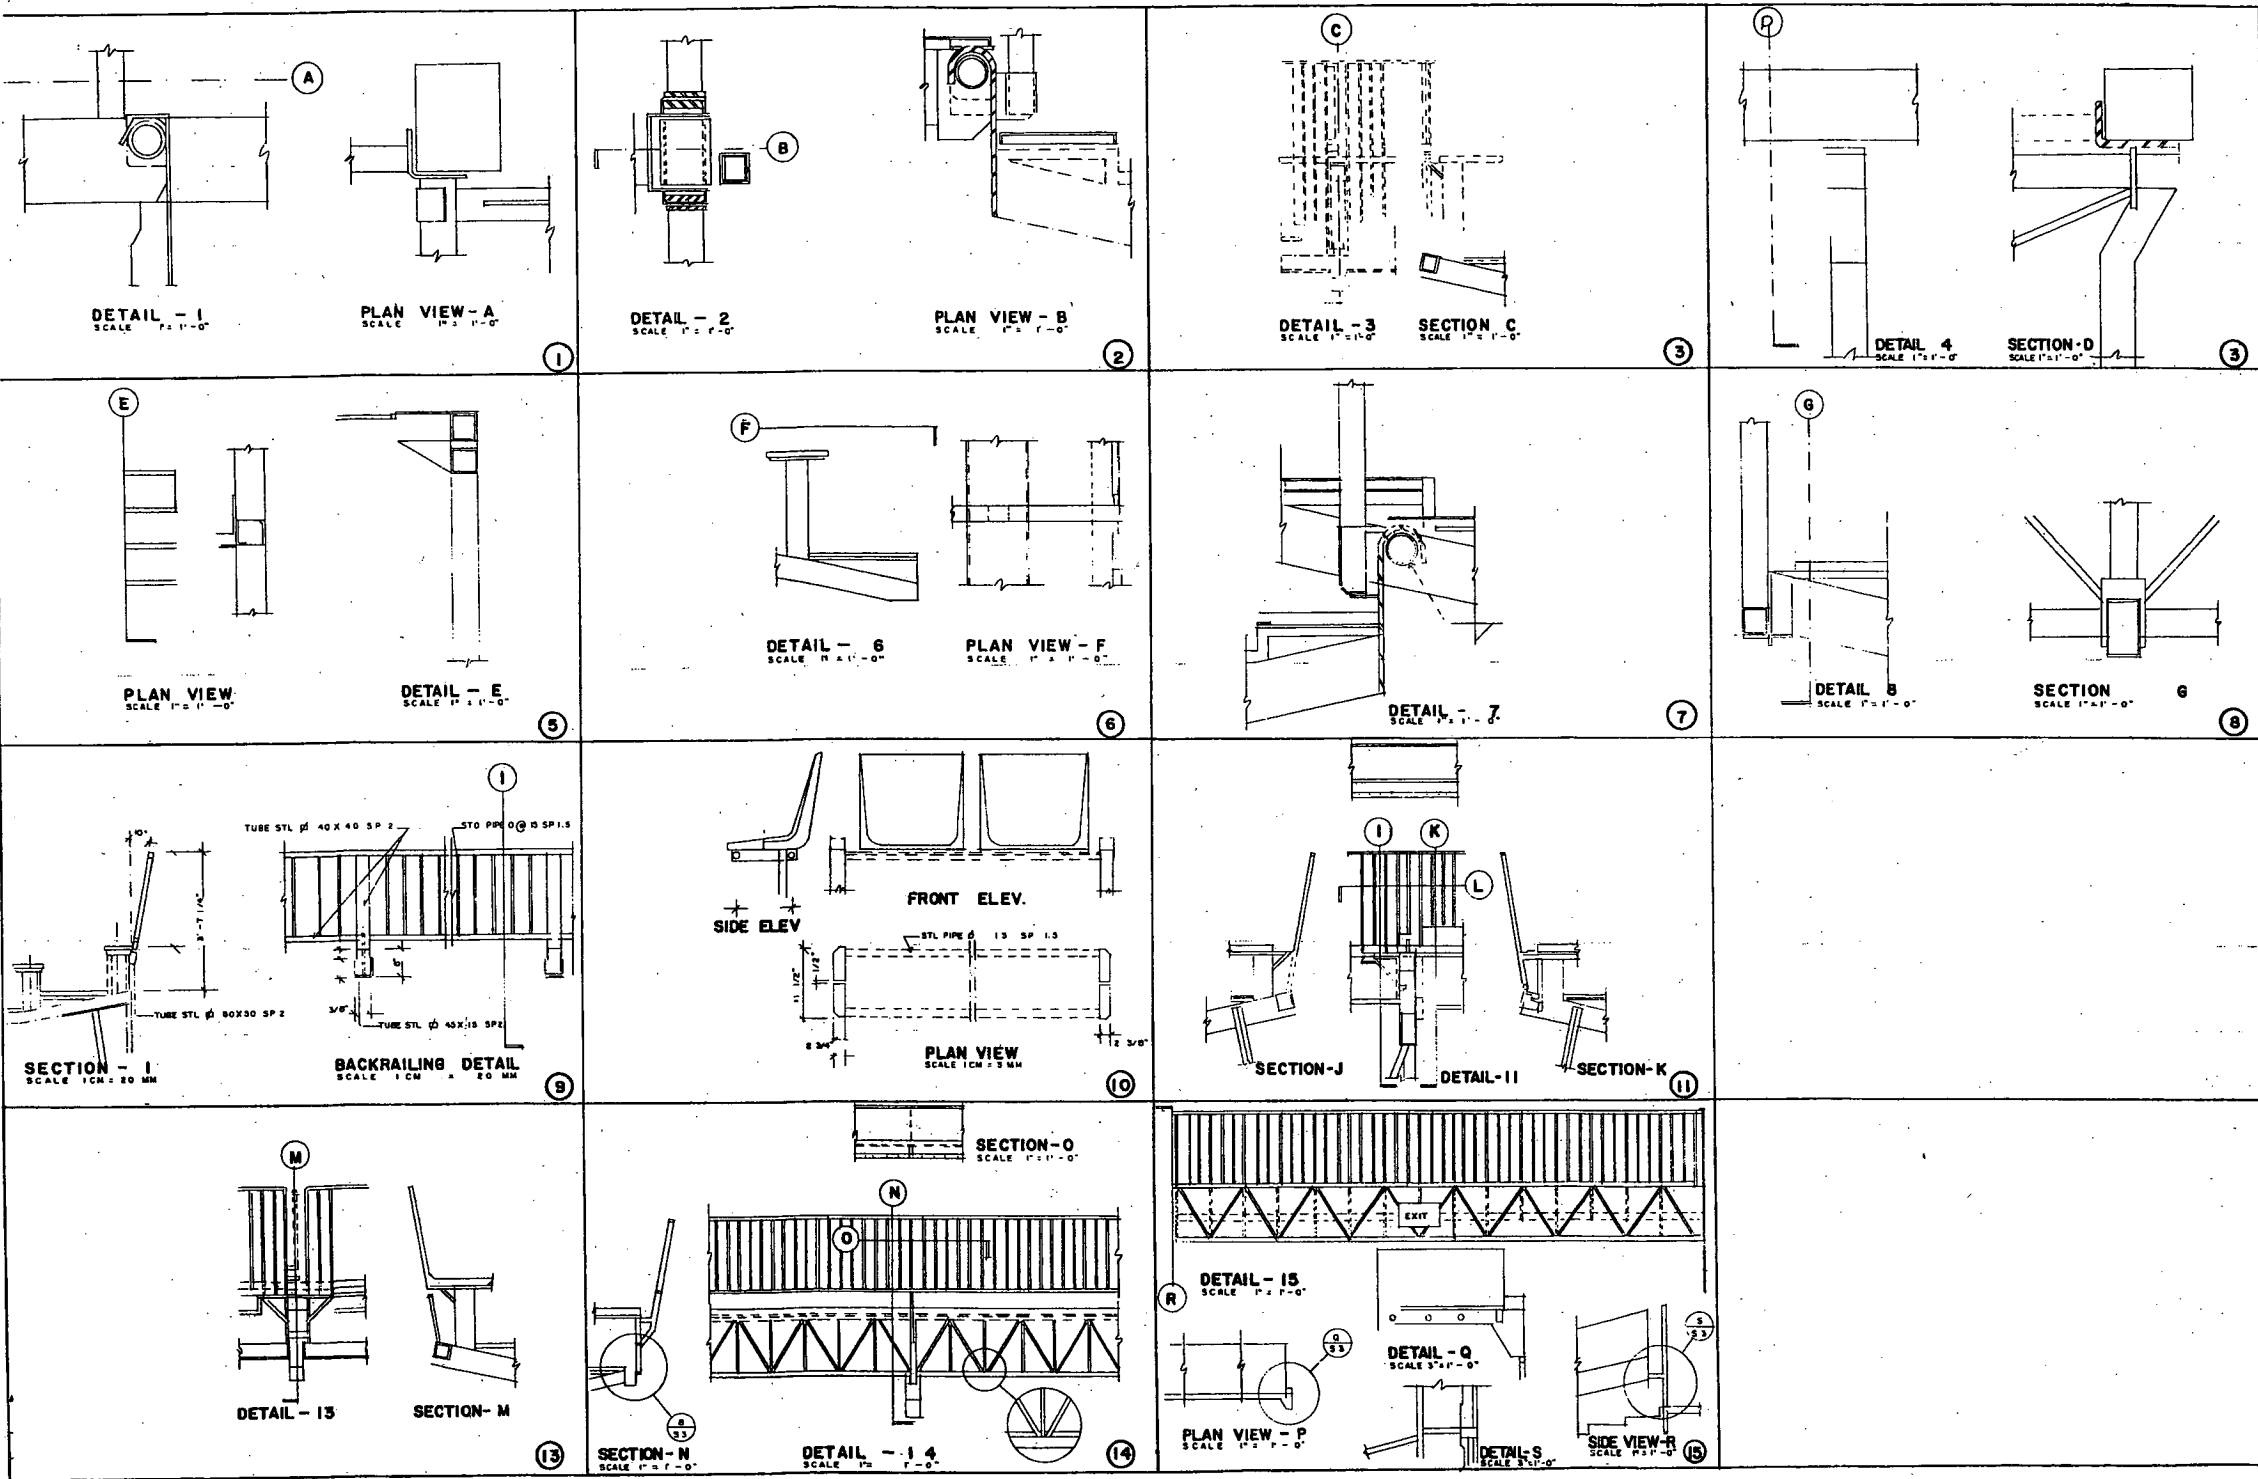

Plans (Approved Site Plan)

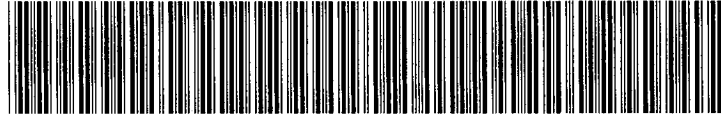

PLANS - APPROVED SITE PLAN

Separator Sheet

RANCHO INDOOR SWAP MEET

2901 WEST WASHINGTON

LAS VEGAS NEVADA


APPROVED
TCP-10885

BY [Signature] 2/11/5
CURRENT PLANNING DIVISION
CITY OF LAS VEGAS

CODE ANALYSIS


CODE	UBC 1994	
USE	CONVERSION TO SWAP MEET	
USE CLASSIFICATION	ALL NEW MERCHANDISE	
TYPE OF CONST.	NEW	
FIRE DEPARTMENT	ACTUAL - 20'	ALLOWABLE - 40'
STORIES	ACTUAL - 1	ALLOWABLE - 2
AREA	ACTUAL - 9000 S.F.	ALLOWABLE - UNLIMITED
DECK LOAD	3000	
ENTRY EXISTING	PROVIDED 4	
ENTRY EXISTING OR EXTERIOR WALLS	NR	
FIRE EXISTING CODES	NR	
SPECIAL INSPECTION	NR	

450
34
24
19
67
594

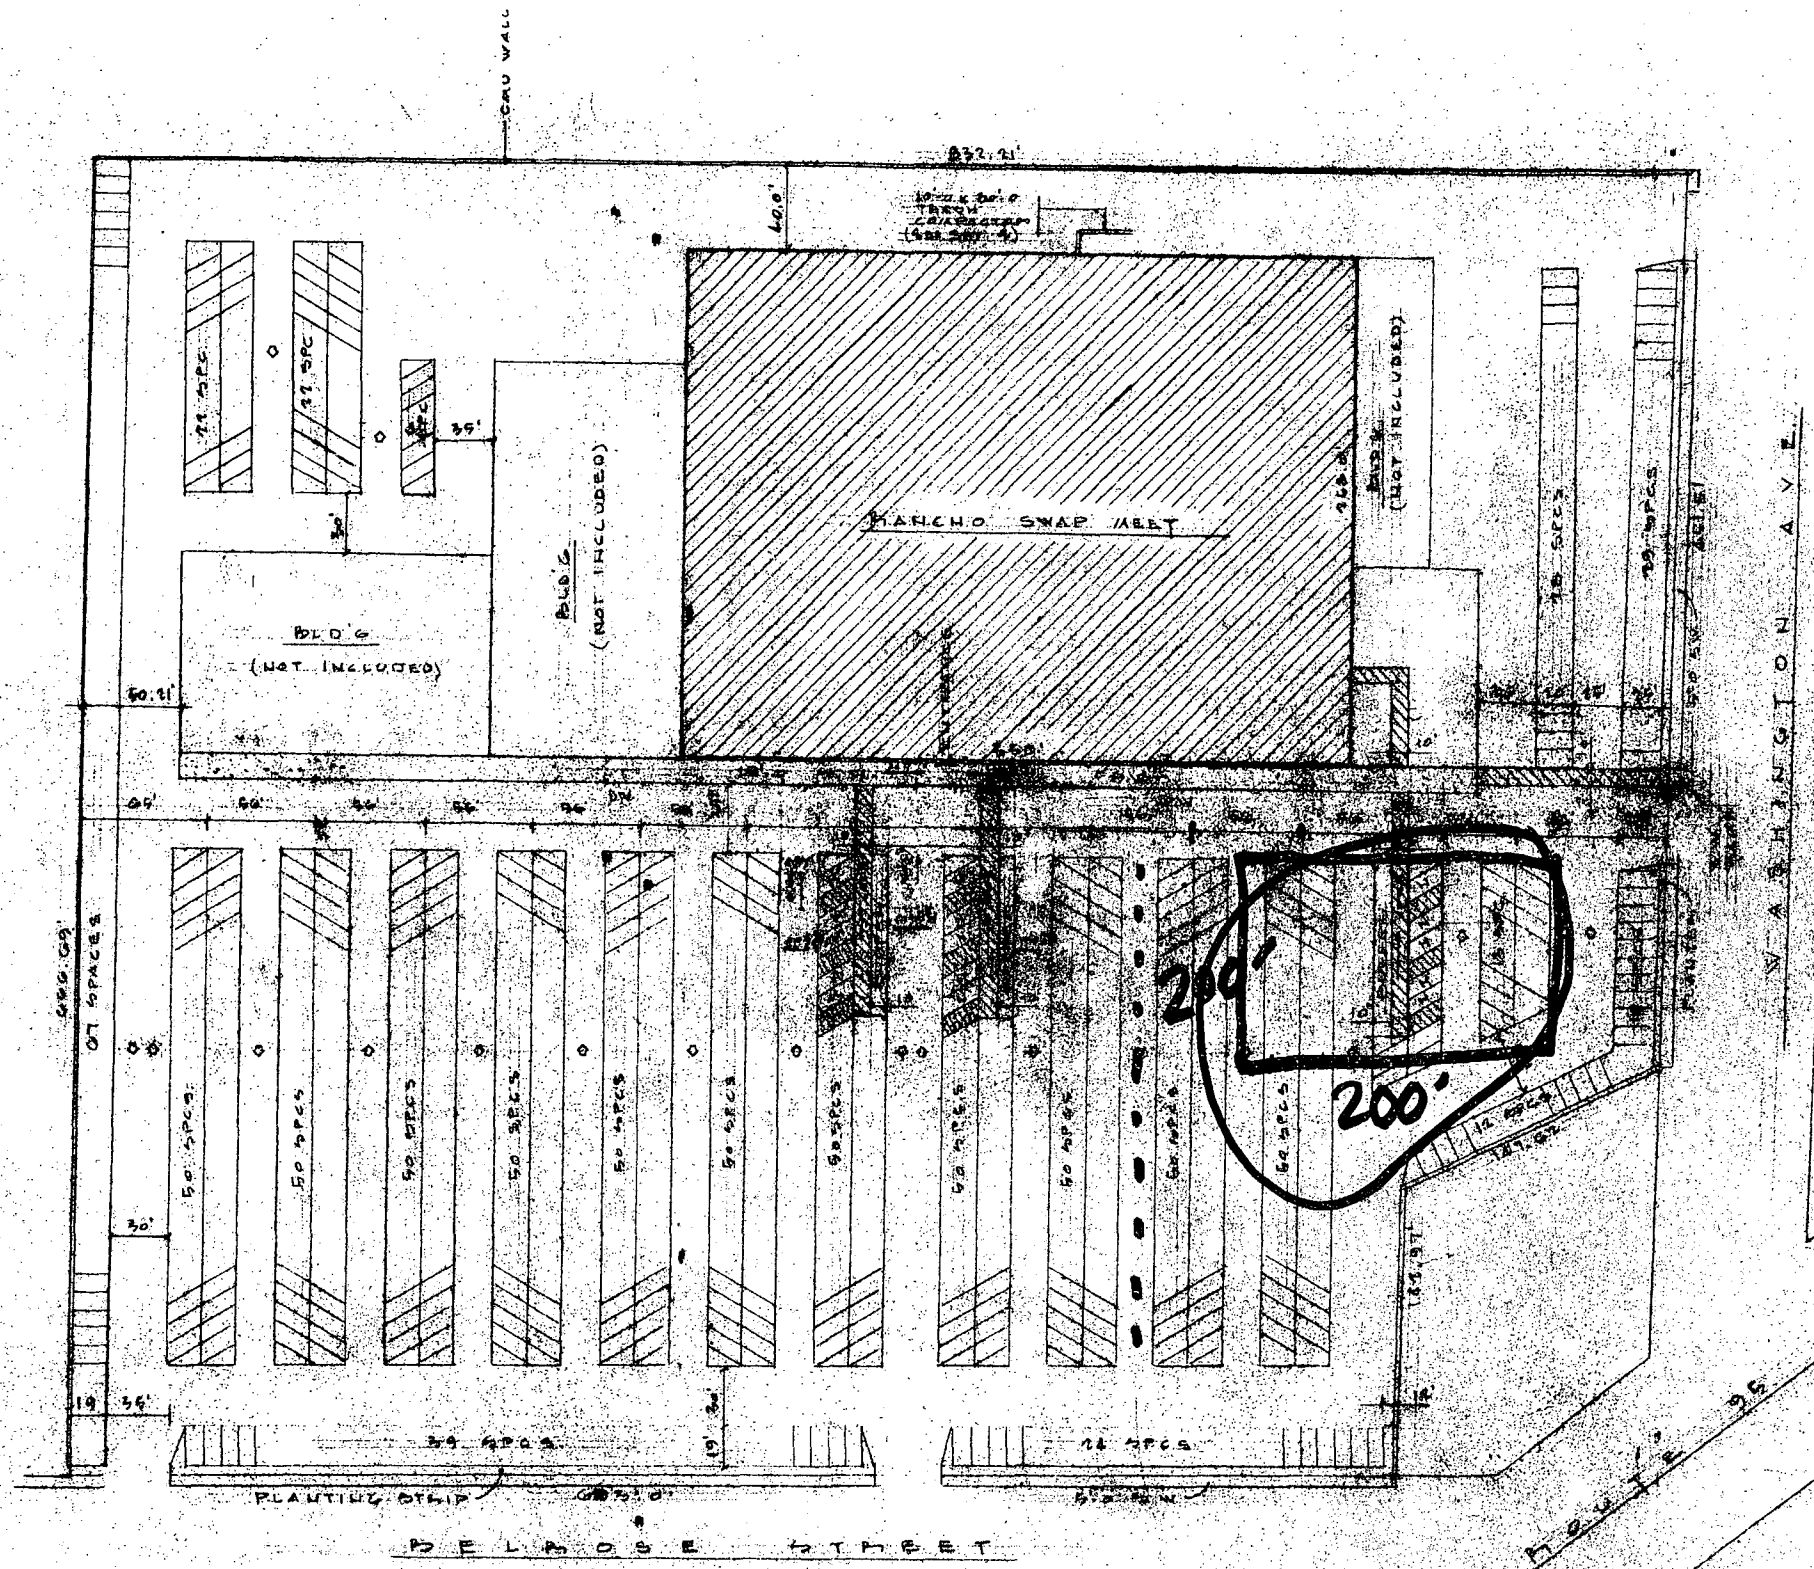

SITE PLAN

SCALE - 1" = 60'

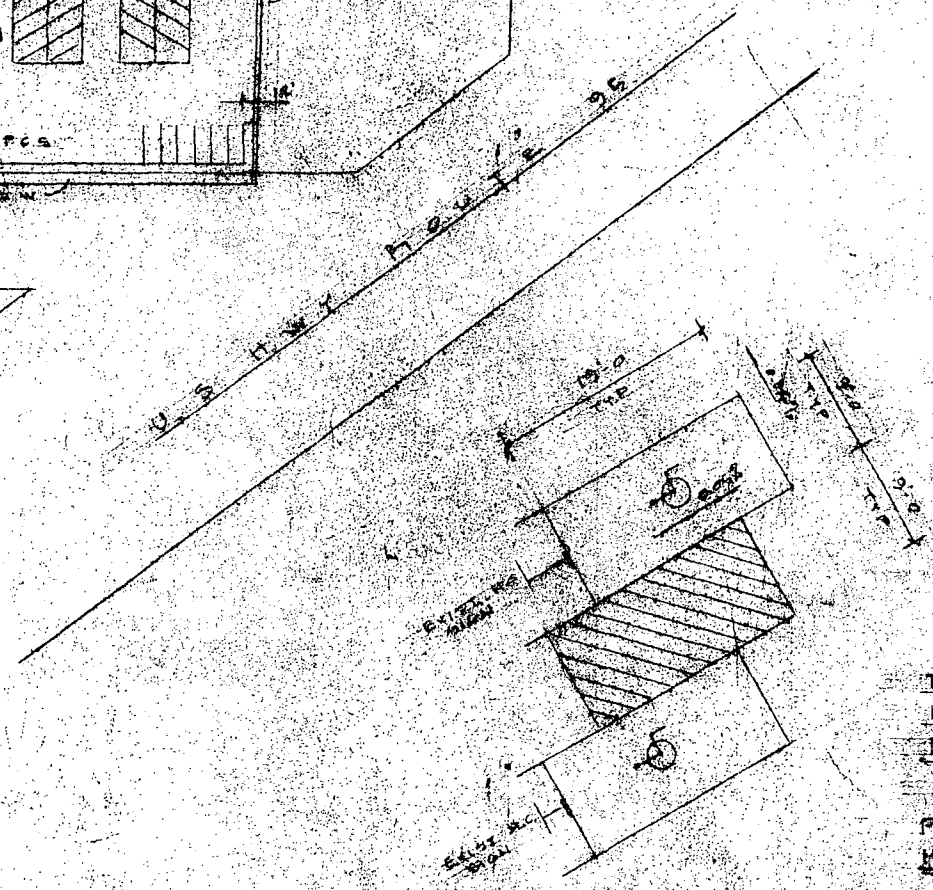

TYPICAL
HANDICAP
PARKING
(EXISTING)
PARKING SPACES - 594 REQUIRED
HANDICAP SPACES - 594 (7.1% USE 15 - ACTUAL)

RANCHO INDOOR SWAP MEET
2901 WEST WASHINGTON
LAS VEGAS, NEV

LISTED

DATE 10-8-97

SHEET