

Justification Letter



Separator Sheet



August 28, 2007

Nathan Goldberg
Planning and Development Department
City of Las Vegas
731 South Fourth Street
Las Vegas, Nevada 89101

Re: Application for Administrative Design Review for Cricket
Communications Facility located at the Nevada Power
Transmission Tower located at 215 and Summerlin Parkway,
Las Vegas, Nevada

(APN: 137-22-000-015) ("The Site")

Dear Nathan:

This office represents Cricket Communications ("Cricket") in connection with its submission for an Administrative Design Review. This letter is intended to be part of that submission. Cricket plans to install its antennas on an existing Nevada Power Transmission Tower, while not increasing the height of the preexisting tower and locating its equipment on the ground immediately adjacent. Neither the tower nor the proposed equipment are along pedestrian walkways and both sit high above the 215 Freeway.

Site Zoning Classification

Cricket is proposing to install a PCS facility on a Nevada Power Transmission Tower located near the intersection of the 215 Freeway and Summerlin Parkway. The parcel located in a P-C (Planned Community) zoning district, in Summerlin. Contained in this submission are the required approvals of Summerlin/Howard Hughes Corporation to move forward.

The City of Las Vegas zoning code addresses Cricket's proposed installation in chapter 19A.04, which provides that mounted antennas on an existing structure or tower (e.g. a Transmission Tower) is subject to an administrative review and approval by the Director of Planning. The code also provides for said administrative review for Slim Line designed antenna installations.

Project Description

Cricket proposes installing a telecommunication facility at near the intersection of the 215 Freeway and the Summerlin Parkway. The applicant is leasing an area of the property where the facility will be installed. The project will not affect the existing use of the property and will not cause increased traffic flow throughout the general vicinity.

The proposal includes:

1. The installation of three (3) slim line mounted panel antennas, painted to match, located with a centerline of 42 feet, 7 inches located on a preexisting 126.5 foot pole. No portion of the antennas or installation would exceed the height of the pole. Cricket's installation would not preclude other carriers from locating on the pole as well.

SDR-24368
ADMIN 10/25/07



2. One Base Transceiver Station (BTS) equipment cabinet and One Battery Cabinet, will be located at the base of the tower.
3. Electrical and telephone connection panels will be located within the lease area.

The proposed project is scheduled to be constructed and operational by December 2007.

Project Justification

The City of Las Vegas is a critical area in Cricket's personal communication mobile/wireless system. Cricket has a large demographic base that lives, works, and visits the City of Las Vegas. The objective of the proposed facility is to enhance coverage in the City of Las Vegas and satisfy customer demand for increased coverage and capacity to this immediate area.

Section 19A.04.040 of the City of Las Vegas Zoning Code, regarding Non-Stealth Design Wireless Communication Facilities, Section 2, states that the facility must meet one or more of certain criteria for an Administrative Review; this site meets two of the five criteria. This Antenna Site is to be co-located on an existing tower or structure (Sub a.) and also is a slim line design (Sub e.).

This design philosophy minimizes the total number of towers in the jurisdiction while optimizing system coverage and capacity for our Las Vegas customers. Cricket has selected a property and site location that minimizes any impact on existing and future land uses in this area. Collocating on a Transmission Tower along a very busy freeway, it is likely that the general public will not notice anything new.

The project involves a passive, unmanned use of this site. The project is harmonious and compatible with the existing uses on the project site, existing surrounding land uses, and with future surrounding land uses as projected by the General Plan. The site is physically suitable for the type and intensity of the proposed land use. The existing street and highway facilities providing access to the property are adequate in size to meet the requirements of the proposed use. The project is consistent with the public health, safety and welfare and overall objectives of the General Plan.

Closing Discussion

The establishment and operation of this wireless communications facility as proposed will not be detrimental to the health, safety, peace, morals, comfort, or general welfare of persons residing or working in the neighborhood of the proposed use. The operation of the communication facility will not be detrimental or injurious to property and improvements in the neighborhood of the proposed use, or to the general welfare of the City of Las Vegas. The project is desirable for the public's comfort and convenience. It will allow Cricket Communications to provide the public with improved telecommunication services consistent with modern technology and demand.

Thank you for considering Cricket's application for Administrative Design Review. Cricket respectfully requests approval of this submission.

Very truly yours,

Cody J. Colwell
Zoning Manager
Cortel-LLC

SDR-24368
ADMIN 10/25/07

Hansen Sheet



Separator Sheet

City of Las Vegas

400 Stewart Ave
Las Vegas, NV 89101-2927

SDR Application

Report Date 09/04/2007 09:03 AM

Submitted By

Page 1

A/P # 24368 SITE DEVELOPMENT PLAN REVIEW

Application Information

Stages		Date / Time	By		Date / Time	By
Processed		09/04/2007 08:55	983953	Temp COO		
Approved				COO Issued		
Final				Expires		

Associated Information

Type of Work	Z-CELL CELL TOWER	# Plans	0	Declared Valuation	0.00
Dept of Commerce		# Plans	0	Calculated Valuation	0.00
Priority	☐ Auto Reviews	Bill Group		Actual Valuation	0.00

Description of Work

SDR-24368 - CELL TOWER - APPLICANT: CORTEL-LLC - Request for Administrative Approval TO ALLOW A PROPOSED CO-LOCATION OF ANTENNAS ON AN EXISTING 126.5-FOOT TALL UTILITY POLE at the northwest corner of the 215-Beltway and Summerlin Parkway (APN 137-22-000-015), P-C (Planned Community) Zone, Ward 2 (Wolfson)

Parent A/P

Project #	24368	Project/Phase Name	CO-LOCATION 215 & SUMMERLIN PK	Phase #	
Size/Area	0.00	Size Description		Subdivision Code	
Proposed Start		Proposed Stop		% Completed	0.00
% Complete Formula					

Property/Site Information

Parcel 13722000015

Location

Owner/Tenant

Contact ID AC1270987	Name	HUGHES HOWARD CORPORATION	
Mailing Address P O BOX 833	Organization	% ROUSE CO	
City COLUMBIA	State/Province	MD	
ZIP/PC 21044-0833	Country		☐ Foreign
Day Phone (702)791-4388 x	Evening Phone		
Fax (702)822-3150	Mobile #		

Linked Addresses

No Addresses are linked to this Application

A/P Linked Addresses

No Addresses are linked to this Application

Linked Parcels

No Parcels are linked to this Application

A/P Linked Parcels

13722000015

Check Conditions	Approval	Approved By	Approved Date	Applied By	Applied Date	Assigned
Condition	Supervisor Required	Comments				

No Conditions

Planning Condition	Description	Effective	Expire	Comments
--------------------	-------------	-----------	--------	----------

There is no planning condition for this project.

Report Date 09/04/2007 09:03 AM

Submitted By

Page 2

SITE PLAN REVIEW

N DINA Required? N Project of Regional Significance?

Final City Council letter received

N Parent Project link required?

Annotated minutes recieved

N Will this go to the City Council?

Is there a condition of approval for a Required Review?

Hearing Type

Public, Non-Public, Admin ADMIN

If yes, when does it need to be reviewed?

Staff Recommendation

Meeting Information

Meeting Info Meeting Date Comments Added By	Meeting Type Add Date	Meeting Status Modified By Modified Date	YES Votes	NO Votes	ABSTENTIONS
10/11/2007	ADMIN	SCHEDULED	0	0	0
NGOLDBERG	09/04/2007				

Template Type/AP #	AP Type	Status	Stage
--------------------	---------	--------	-------

No children exist for this project

Employee Employee ID	Last	First	MI	Comments
983953	GOLDBERG	NATHAN	B	

Log Action Comments	Description	Entered By	Start	Stop	Hours
---------------------------	-------------	------------	-------	------	-------

No Log Entries

Comments



Separator Sheet

Cody Colwell

From: Molina, Elizabeth A. [Elizabeth.Molina@ggp.com]
Sent: Tuesday, August 28, 2007 11:08 AM
To: Cody Colwell
Subject: Cricket Comm. (LAS-451-A)
Attachments: 20070828100810147.pdf

Transmittal

Project: Cellular antenna installation for Cricket Communications (LAS 451A) CC-215 and Summerlin Pkwy, NPC # X1038, Summerlin Village 21/22

Cody,

The Summerlin Non Residential Design Review Committee (SNRDRC) has granted final approval for the above project. Please note that an approved lease is required prior to start of work. Contact our legal department to confirm status of the lease.

Regards,
Liz

Elizabeth Molina
Design Review Coordinator, SNRDRC
The Howard Hughes Corporation
10000 W. Charleston Blvd., Suite 200
Las Vegas, NV 89135
702.791.4266 (Direct)
702.791.4385 (FAX)
elizabeth.molina@generalgrowth.com



Please consider the environment before printing this e-mail

SDR-24368
ADMIN 10/25/07


8/28/2007

Action Letter



Separator Sheet

PLANNING & DEVELOPMENT

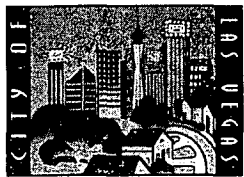

DEVELOPMENT SERVICES CENTER

731 S. Fourth Street
Las Vegas, NV 89101

Voice: 702-229-6301
Fax: 702-474-0352
TTY: 702-386-9108

www.lasvegasnevada.gov

October 05, 2007

Mr. Cody Colwell
Cortel
1181 Grier Drive
Suite F
Las Vegas, NV 89119

RE: Cell Facility at APN: 137-22-000-015 for Cricket Communications located at the northwest corner of the 215-Beltway and Summerlin Parkway. SDR-24368

Dear Mr. Colwell:

It has been determined that the proposed co-location of 3 antennas to an existing 126.5-foot tall utility pole meets the standard for approval as defined in Title 19.04.040 and 19.20.020 of the Zoning Code of the City of Las Vegas, subject to the following.

1. Conformance to the submitted site plan and elevations.
2. The wireless communications facility and its associated equipment and screening shall be properly maintained and kept free of graffiti at all times by the owner. Failure to perform the required maintenance may result in fines and/or removal of the facility and its associated equipment. If abandoned, the property owner must obtain a demolition permit to remove the equipment within 30 days of abandonment. All equipment must then be removed within six months after operations at the site cease.

A Special Use Permit application will not be required prior to submittal of building permits. It should be noted that within ten (10) days after this notice is mailed, the applicant may proceed to apply for building permits, unless a member of the City Council files with the Director a written request for the Council to review the approval. A copy of this letter must be included in the permit package.

If you have any questions, please feel free to contact me at (702) 229-5447.

Sincerely,

Nathan Goldberg, Planner II
Current Planning Division
Planning & Development Department

NG:nl

Mayor
Oscar B. Goodman

City Council
Gary Reese
(Mayor Pro Tem)

Larry Brown
Steve Wolfson
Lois Tarkanian
Steven D. Ross
Ricki Y. Barlow

City Manager
Douglas A. Selby



Plans (PMT)




Separator Sheet

Cricket
Job Site ID: LAS-451-A 215 & Summerlin Pkwy
Wireless Site Photo Simulation
Proposed Cricket Installation



Existing View Looking North East

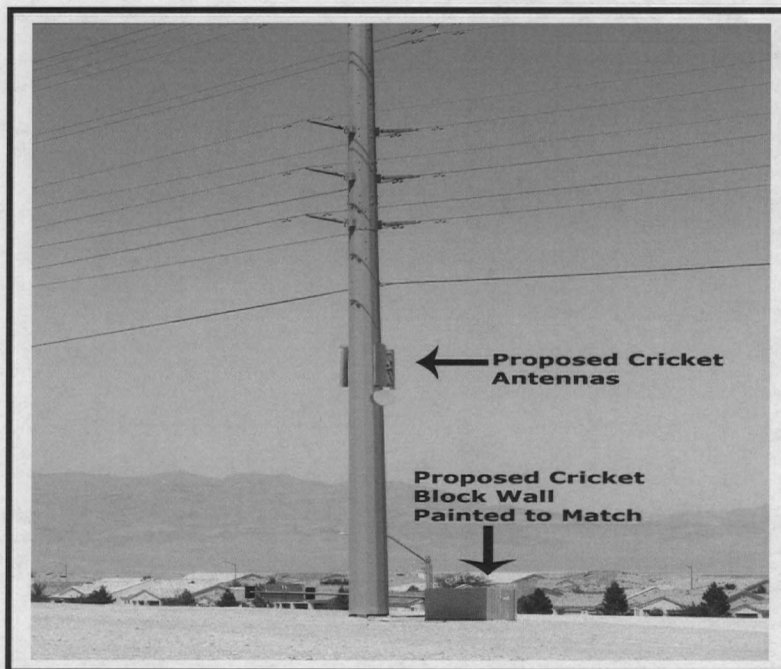

Proposed View Looking North East

SDR-24368
ADMIN 10/25/07

Plans (Elevations)



PLANS - ELEVATIONS

Separator Sheet

AUG 22 REC'D

cricket

1181 GRIER DRIVE, SUITE F
LAS VEGAS, NEVADA 89119

PROJECT NAME

LAS-451-A
215 & SUMMERLIN
PKWY

NEVADA POWER COMPANY
POLE #X1038
APN: 137-22-000-015
LAS VEGAS, NEVADA 89138

SPECTRUM
SURVEYING & ENGINEERING
7351 W. CHARLESTON BLVD., SUITE 120
LAS VEGAS, NEVADA 89117
PH: (702) 367-7705
FAX (702) 367-8733

DRAWING DATES



05/08/07	PRELIM 2D REVIEW (D.S.)
06/05/07	FINAL 2D REVIEW (D.S.)
07/20/07	SUMMERLIN COMMENTS (D.S.)
08/20/07	SUMMERLIN COMMENTS (D.S.)

DRAWN BY: D. ESCOBAR
CHK.: M. CEFALU
APV.: C. WENER

SHEET TITLE

EXTERIOR
ELEVATIONS

A-3

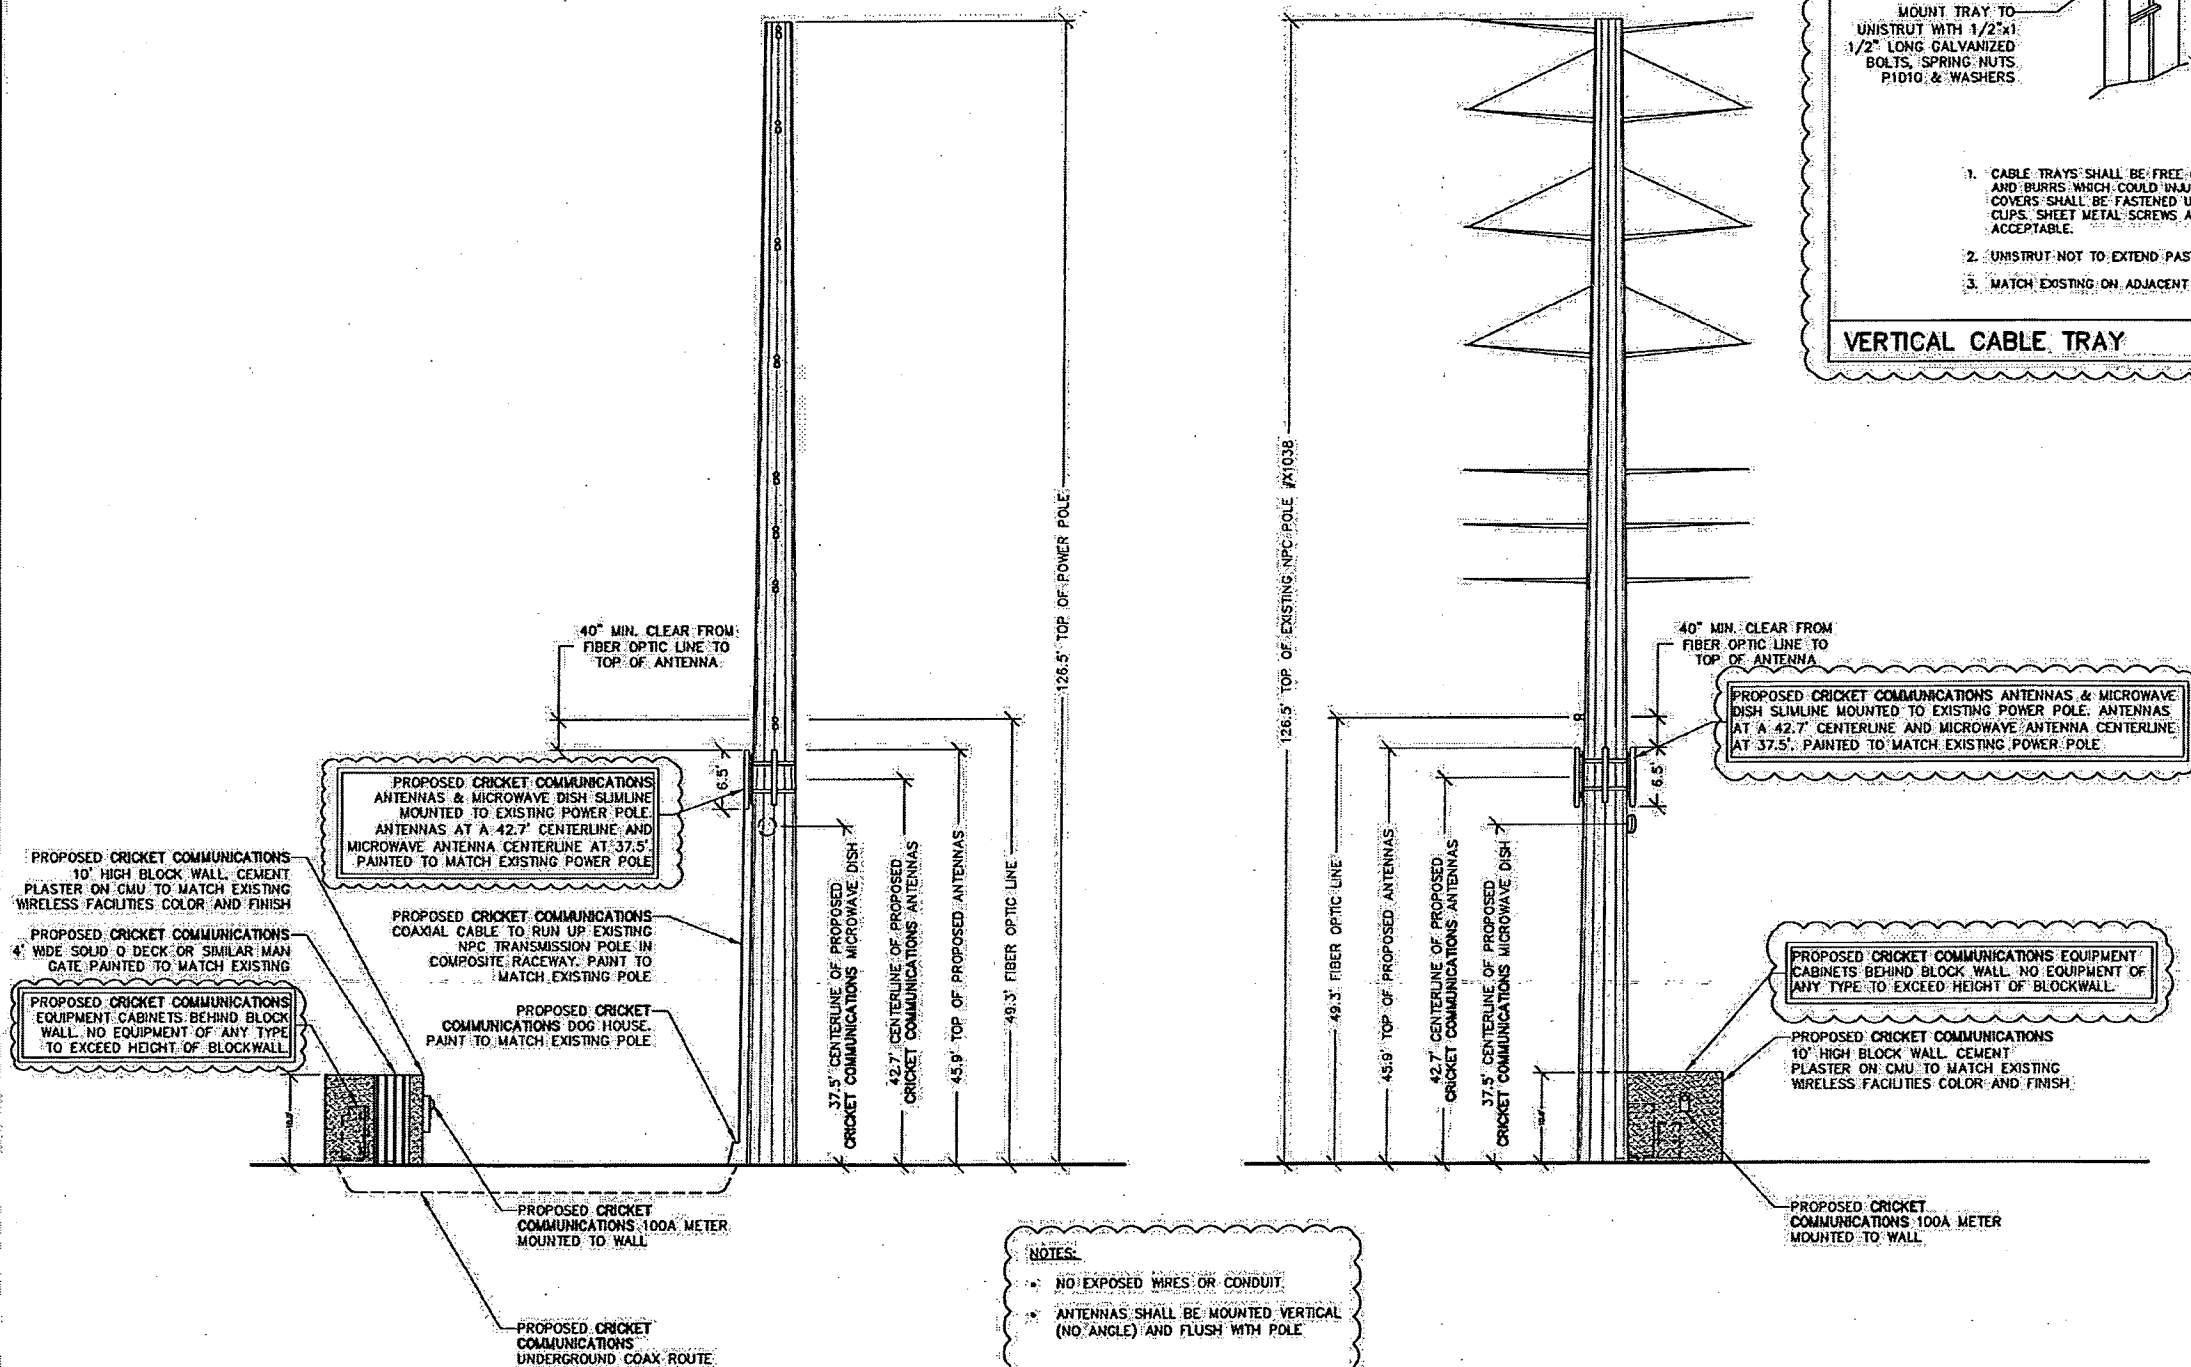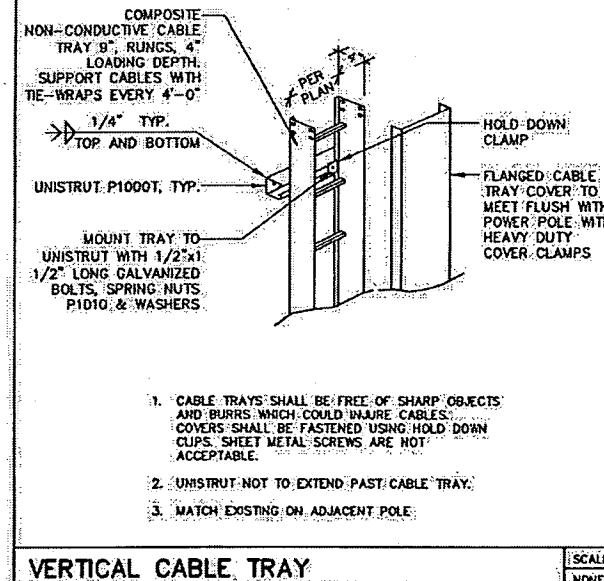

SOUTH ELEVATION ②
SCALE: 1" = 10'

EAST ELEVATION ①
SCALE: 1" = 10'

SDR-24368

ADMIN 10/25/07

Plans (Approved Site Plan)



PLANS - APPROVED SITE PLAN

Separator Sheet

cricket

LAS-451-A
215 AND SUMMERLIN PKWY
NEVADA POWER COMPANY POLE #X1038
APN: 137-22-000-015
LAS VEGAS, NEVADA 89138

FINAL PLANS

☒ APPROVED

☐ ADDRESS COMMENTS & RESUBMIT

SUMMERLIN COMMERCIAL DESIGN
REVIEW COMMITTEE

Date

cricket

1181 GRIER DRIVE, SUITE F
LAS VEGAS, NEVADA 89119

PROJECT NAME

LAS-451-A
215 & SUMMERLIN
PKWY

NEVADA POWER COMPANY
POLE #X1038
APN: 137-22-000-015
LAS VEGAS, NEVADA 89138

SPECTRUM
SURVEYING & ENGINEERING
7351 W. CHARLESTON BLVD., SUITE 120
LAS VEGAS, NEVADA 89117
PH: (702) 367-7705
FAX: (702) 367-8733

CONSULTANT TEAM

ARCHITECT/ ENGINEER:
SPECTRUM SURVEYING & ENGINEERING
7351 W. CHARLESTON BLVD., SUITE 120
LAS VEGAS, NEVADA 89117
CHRIS WENER
PHONE: (702) 367-7705
FAX: (702) 367-8733

ELECTRICAL ENGINEER:
SPECTRUM SURVEYING & ENGINEERING
7351 W. CHARLESTON BLVD., SUITE 120
LAS VEGAS, NEVADA 89117
RICHARD TOMASELLO
PHONE: (702) 367-9530

SURVEYOR:
SPECTRUM SURVEYING & ENGINEERING
7351 W. CHARLESTON BLVD., SUITE 120
LAS VEGAS, NEVADA 89117
CHRIS WENER
PHONE: (702) 367-7705
FAX: (702) 367-8733


POWER:
NEVADA POWER COMPANY
(702) 657-4300

TELEPHONE:
EMBARQ
(702) 361-3332

SCALE

THE DRAWING SCALES SHOWN IN THIS SET REPRESENT
THE CORRECT SCALE ONLY WHEN THESE DRAWINGS ARE
PRINTED IN AN 11" x 17" FORMAT

VICINITY MAP

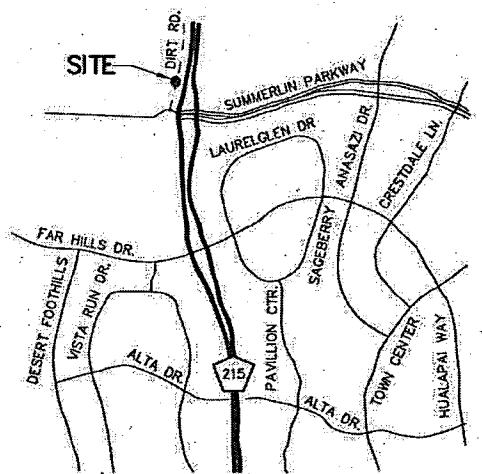

COORDINATES: LATITUDE: 36.196730
LONGITUDE: -115.342740

DRIVING DIRECTIONS

BEGINNING AT THE CRICKET COMMUNICATIONS OFFICE AT
1181 GRIER DRIVE, LAS VEGAS:

- HEAD WEST ON GRIER DR TOWARD PARADISE RD 0.6 MILES
- TAKE THE RAMP ONTO PARADISE RD 0.5 MILES
- TAKE THE I-215 W EXIT TOWARD LAS VEGAS 0.6 MILES
- MERGE ONTO I-215 17.3 MILES
- EXIT ON W SUMMERLIN PKWY
- TAKE A LEFT AND CONTINUE ON SUMMERLIN PKWY
- TAKE A RIGHT ON FIRST DIRT ROAD
- FOLLOW DIRT ROAD TO SITE AT POLE #X1038

ACCESSIBILITY DISCLAIMER

THIS PROJECT IS AN UNOCCUPIED WIRELESS TELECOMMUNICATIONS
FACILITY AND IS EXEMPT FROM DISABLED ACCESSIBILITY
REQUIREMENTS PER IBC 1103.2.9 (EQUIPMENT SPACES)

PROJECT SUMMARY

APPLICANT: CRICKET COMMUNICATIONS
1181 GRIER DRIVE, SUITE F
LAS VEGAS, NEVADA 89119
CONTACT: DENNIS ROBERTS
PHONE: (702) 405-1909
PROPERTY OWNER: HOWARD HUGHES CORPORATION
10000 W. CHARLESTON BOULEVARD
LAS VEGAS, NEVADA 89117

DEVELOPMENT SUMMARY:

- INSTALLATION OF TELECOMMUNICATIONS CABINETS MOUNTED
ON A NEW 7.0' X 8.0' PRE-CAST CONCRETE PAD
- INSTALLATION OF THREE ANTENNAS ONE MICROWAVE DISH
SUNLINE MOUNTED TO EXISTING POWER POLE. ANTENNAS
AT A 42.7' CENTERLINE
- INSTALLATION OF A NEW GPS ANTENNA
- INSTALLATION OF NEW 100 AMP ELECTRICAL SERVICE
- NEW TELEPHONE CONDUIT RUN TO CABINETS
- INSTALLATION OF A 10' HIGH BLOCK WALL FINISH & PAINT
TO MATCH EXISTING WIRELESS FACILITIES ON-SITE
- INSTALLATION OF (1) 4' WIDE SOLID METAL ACCESS GATE
TO MATCH EXISTING WIRELESS FACILITIES

LAND USE DATA:
ASSESSORS' PARCEL NUMBER: 137-22-000-015
CURRENT ZONING: PLANNED COMMUNITY DISTRICT
(P-C)

ZONING APPLICATION:
TOTAL PARCEL AREA: 328.50 ACRES

BUILDING CLASSIFICATION:
PROPOSED AREA OF CONSTRUCTION: 178 SQ. FT.
EXISTING OCCUPANCY: S-2
PROJECT OCCUPANCY: NONE (OUTDOOR RADIO
EQUIPMENT CABINET ONLY)
TYPE OF CONSTRUCTION: V-B

SHEET SCHEDULE

T-1 TITLE SHEET & PROJECT DATA
A-1 SITE PLAN AND ANTENNA & CABLE SCHEDULE
A-2 ENLARGED SITE PLAN AND ANTENNA LAYOUT
A-3 EXTERIOR ELEVATIONS

APPLICABLE CODES

JURISDICTION: CITY OF LAS VEGAS
INTERNATIONAL BUILDING CODE (IBC) 2006 EDITION WITH
NEVADA STATE AMENDMENTS
NATIONAL ELECTRIC CODE (NEC) 2006 EDITION
UNIFORM MECHANICAL CODE (UMC) 2006 EDITION
UNIFORM PLUMBING CODE (UPC) 2006 EDITION
UNIFORM FIRE CODE (UFC) 2006 EDITION
ANSI/EIA/TIA-222-G STANDARDS FOR BROADCAST STRUCTURES
LOCAL CODES AND ORDINANCES
IN THE EVENT OF A CONFLICT, THE MOST RESTRICTIVE
CODE SHALL PREVAIL

APPROVALS

PROPERTY OWNER/LANDLORD: _____ DATE: _____
CRICKET R.F. ENGINEER: _____ DATE: _____

DRAWING DATES

05/08/07 PRELIM 2D REVIEW (D.S.)
06/05/07 FINAL 2D REVIEW (D.S.)
07/20/07 SUMMERLIN COMMENTS (D.S.)
08/20/07 SUMMERLIN COMMENTS (D.S.)

DRAWN BY: D. ESCOBAR
CHK.: M. CEPALU
APV.: C. WENER

SHEET TITLE

TITLE SHEET
&
PROJECT DATA

T-1

SDR-24368
ADMIN 10/25/07

LEGAL DESCRIPTION

A PORTION OF PARCEL 4 AS SHOWN BY MAP THEREOF ON FILE IN FILE 112, PAGE 94 OF PARCEL MAPS IN THE CLARK COUNTY RECORDER'S OFFICE, CLARK COUNTY, NEVADA, BEING SECTION 23, TOWNSHIP 20 SOUTH, RANGE 59 EAST, M.D.M. LYING WEST OF CLARK COUNTY ROUTE 215.

BASIS OF BEARINGS

A FIELD SURVEY WAS PERFORMED ON APRIL 27, 2007.

NORTH 00°44'43" WEST, BEING THE EAST LINE OF SECTION 23, TOWNSHIP 20 SOUTH, RANGE 59 EAST, M.D.M. AS SHOWN BY MAP THEREOF ON FILE IN FILE 91, PAGE 28 OF PARCEL MAPS IN THE CLARK COUNTY RECORDER'S OFFICE, CLARK COUNTY, NEVADA.

BENCHMARK

CITY OF LAS VEGAS VERTICAL CONTROL #9LV09 23C4, BEING A RIVET AND PLATE IN THE CONCRETE BASE OF A STEEL POWER POLE #X1037 APPROXIMATELY .525 MILE SOUTH OF LAKE MEAD DRIVE.

ELEVATION: 3242.74 FEET NAVD: 88
988.4505 METERS NAVD: 88

FLOOD NOTE

AS SCALED FROM FLOOD INSURANCE RATE MAP NO. 32003C2150E, DATED SEPTEMBER 27, 2002, AND PER SAID MAP, ZONE X, AREAS DETERMINED TO BE OUTSIDE THE 0.2% ANNUAL CHANCE FLOODPLAIN.


NOTES & TITLE REPORT EXCEPTIONS

SPECTRUM SURVEYING & ENGINEERING HAS MADE NO INVESTIGATION OR INDEPENDENT SEARCH FOR EASEMENTS OF RECORD, ENCUMBRANCES, RESTRICTIVE COVENANTS, OWNERSHIP, TITLE EVIDENCE, OR ANY OTHER FACTS THAT AN ACCURATE AND CURRENT TITLE SEARCH MAY DISCLOSE. NO ABSTRACT OF TITLE, NOR TITLE COMMITMENT, NOR RESULTS OF TITLE SEARCHES WERE FURNISHED BY THE CLIENT.

ANTENNA AND COAXIAL CABLE SCHEDULE						
ANTENNA SECTOR	AZIMUTH	ANTENNA MODEL NUMBER	DOWNTILT	DIMENSIONS AND WEIGHT	COAX. CABLE LENGTH (+/-5')	COAX. SIZE
A	20°	KMW-HB-X-ID-19-65-00T	0°	6.14" DIAMETER x 78.23" LONG x 29 LBS.	95'	7/8"
B	100°	KMW-HB-X-ID-19-65-00T	0°	6.14" DIAMETER x 78.23" LONG x 29 LBS.	95'	7/8"
C	190°	KMW-HB-X-ID-19-65-00T	0°	6.14" DIAMETER x 78.23" LONG x 29 LBS.	95'	7/8"
MW 1	T.B.D.	T.B.D.	-	-	90'	1/2"

NOTES:

1. NUMBER OF ANTENNAS PER SECTOR: ONE (1) TYPICAL
2. NUMBER OF CABLES PER ANTENNA: TWO (2) TYPICAL
3. JUMPER CABLE LENGTH SHALL BE 6'-0" MAXIMUM

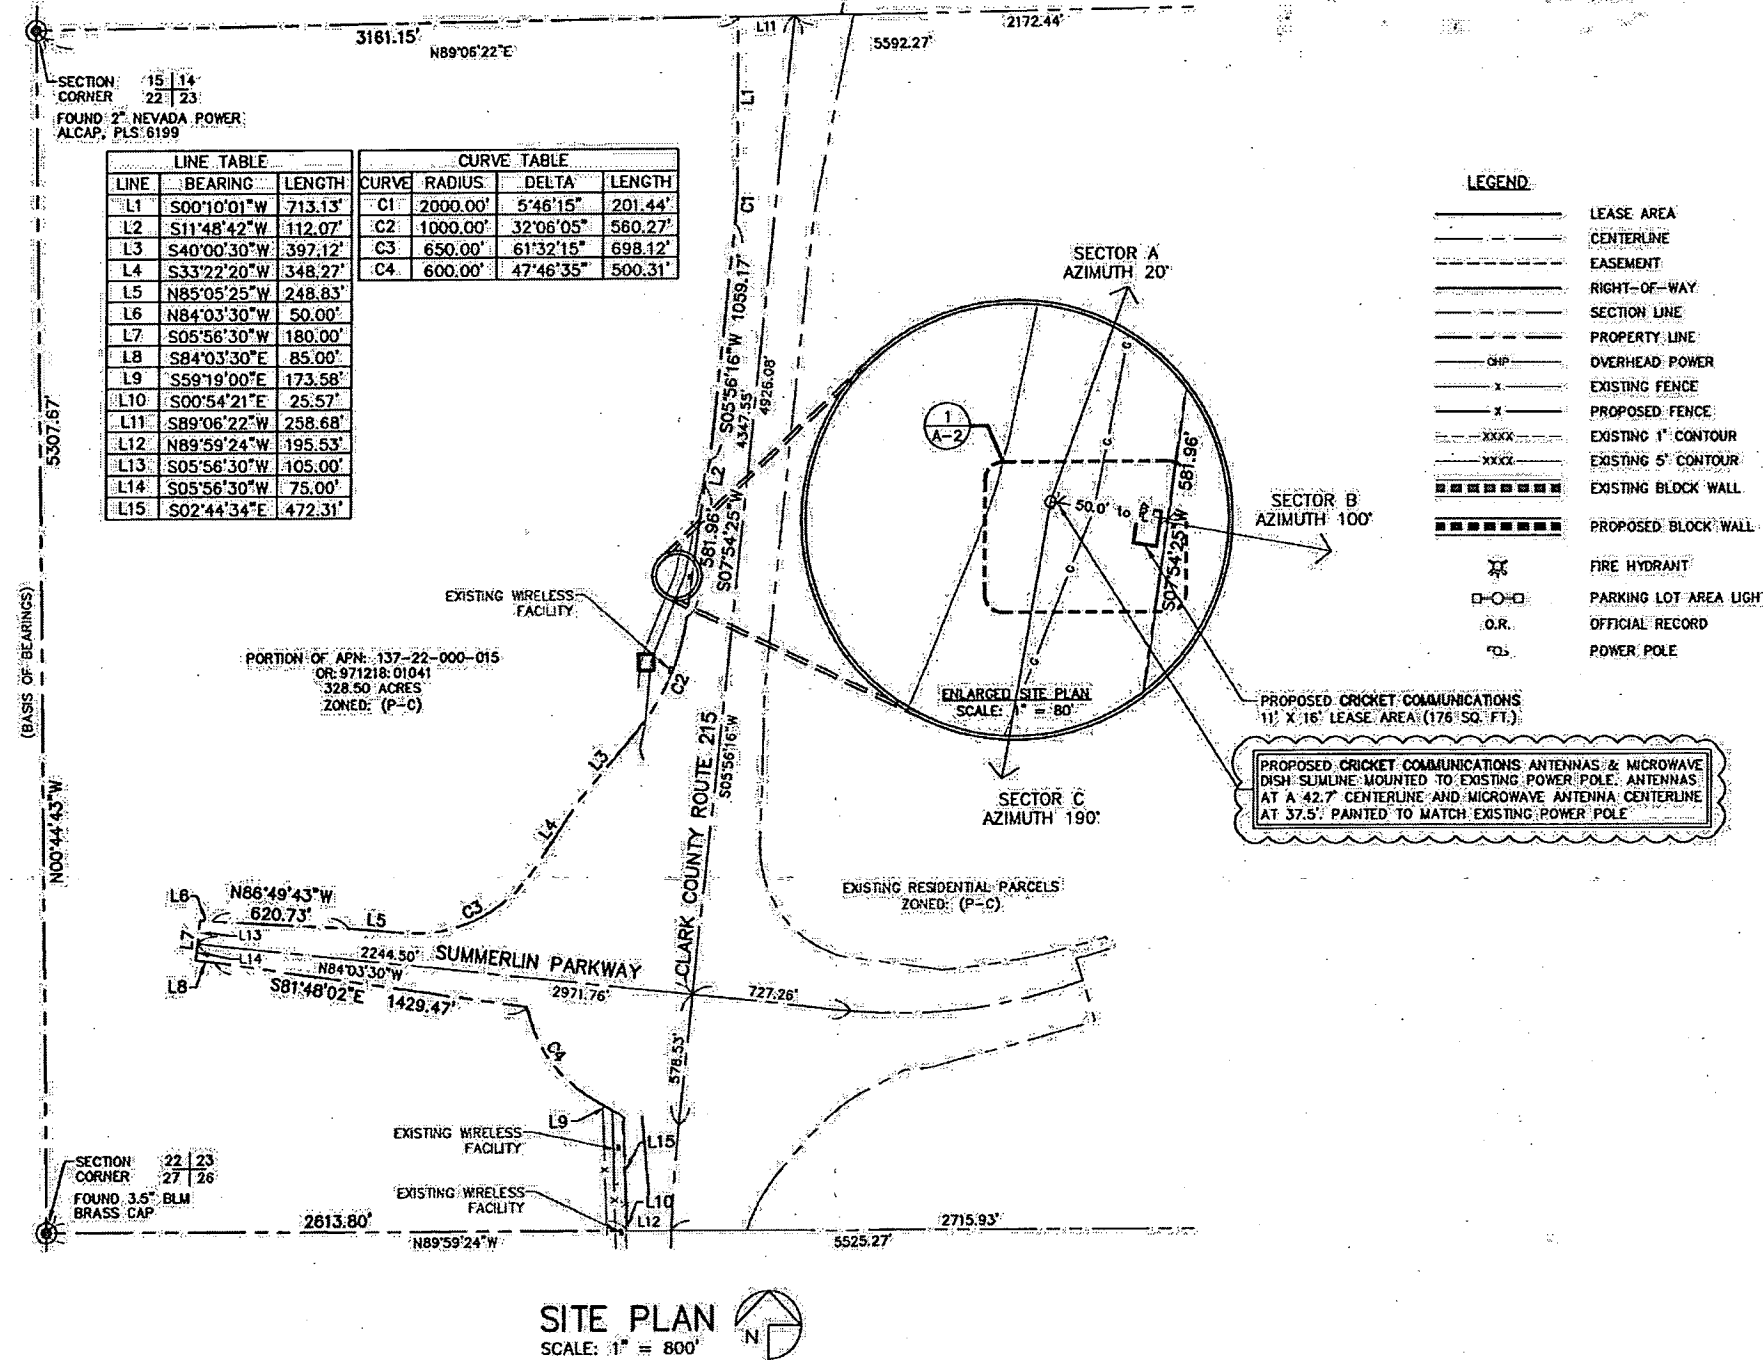

AUG 22 REC'D

cricket

1181 GRIER DRIVE, SUITE F
LAS VEGAS, NEVADA 89119

PROJECT NAME

LAS-451-A
215 & SUMMERLIN
PKWY

NEVADA POWER COMPANY
POLE #X1038
APN: 137-22-000-015
LAS VEGAS, NEVADA 89138

SPECTRUM
SURVEYING & ENGINEERING
7351 W. CHARLESTON BLVD., SUITE 120
LAS VEGAS, NEVADA 89117
PH: (702) 367-7705
FAX: (702) 367-8733

DRAWING DATES

05/08/07 PRELIM 2D REVIEW (D.S.)
06/05/07 FINAL 2D REVIEW (D.S.)
07/20/07 SUMMERLIN COMMENTS (D.S.)
08/20/07 SUMMERLIN COMMENTS (D.S.)

DRAWN BY: D. ESCOBAR
CHK.: M. CEFALU
APV.: C. WENER

SHEET TITLE

SITE PLAN AND
ANTENNA & CABLE
SCHEDULE

A-1

SDR-24368

ADMIN 10/25/07

AUG 22 REC'D

cricket

1181 GRER DRIVE, SUITE F
LAS VEGAS, NEVADA 89119

PROJECT NAME

LAS-451-A
215 & SUMMERLIN
PKWY

NEVADA POWER COMPANY
POLE #X1038
APH: 137-22-000-015
LAS VEGAS, NEVADA 89138

SPECTRUM
SURVEYING & ENGINEERING
7351 W. CHARLESTON BLVD., SUITE 120
LAS VEGAS, NEVADA 89117
PH: (702) 367-7705
FAX: (702) 367-8733

DRAWING DATES

05/08/07 PRELIM 2D REVIEW (D.S.)
06/05/07 FINAL 2D REVIEW (D.S.)
07/20/07 SUMMERLIN COMMENTS (D.S.)
08/20/07 SUMMERLIN COMMENTS (D.S.)

DRAWN BY: D. ESCOBAR
CHK.: M. CEFALU
APV.: C. WENER

SHEET TITLE

ENLARGED SITE PLAN AND
ANTENNA LAYOUT

A-2

LEGEND

- LEASE AREA
- CENTERLINE
- EASEMENT
- RIGHT-OF-WAY
- SECTION LINE
- PROPERTY LINE
- OVERHEAD POWER
- EXISTING FENCE
- PROPOSED FENCE
- EXISTING 1' CONTOUR
- EXISTING 5' CONTOUR
- EXISTING BLOCK WALL
- PROPOSED BLOCK WALL
- FIRE HYDRANT
- PARKING LOT AREA LIGHT
- O.R. OFFICIAL RECORD
- POWER POLE

1 PROPOSED CRICKET COMMUNICATIONS ANTENNAS & MICROWAVE DISH SUMLINE MOUNTED & PAINTED TO MATCH EXISTING POWER POLE. ANTENNAS AT A 42.7' CENTERLINE AND MICROWAVE ANTENNA CENTERLINE AT 37.5'.

2 PROPOSED CRICKET COMMUNICATIONS LEASE AREA (176 SQ. FT.)

3 PROPOSED CRICKET COMMUNICATIONS EQUIPMENT CABINETS (LUCENT 4401 BTS & LUCENT EZBFO BATTERY CABINET) MOUNTED ON A NEW 7.0' X 8.0' PRE-CAST CONCRETE PAD

4 PROPOSED CRICKET COMMUNICATIONS COAXIAL CABLE TO RUN UP EXISTING NPC TRANSMISSION POLE IN COMPOSITE RACEWAY. PAINT TO MATCH EXISTING POLE

5 PROPOSED CRICKET COMMUNICATIONS DOG HOUSE. PAINT TO MATCH EXISTING POLE

6 PROPOSED CRICKET COMMUNICATIONS UNDERGROUND COAX ROUTE

7 PROPOSED CRICKET COMMUNICATIONS 4' WIDE SOLID O DECK OR SIMILAR MAN GATE. PAINTED TO MATCH EXISTING

8 PROPOSED CRICKET COMMUNICATIONS HORIZONTAL CABLE TRAY

9 PROPOSED CRICKET COMMUNICATIONS 10' HIGH BLOCK WALL. CEMENT PLASTER ON CMU TO MATCH EXISTING WIRELESS FACILITIES COLOR AND FINISH

10 PROPOSED CRICKET COMMUNICATIONS TELCO CABINET

11 PROPOSED CRICKET COMMUNICATIONS 100A METER MOUNTED TO WALL

12 PROPOSED CRICKET COMMUNICATIONS PTC CABINET MOUNTED TO WALL

13 PROPOSED CRICKET COMMUNICATIONS MICROWAVE CABINET MOUNTED TO THE WALL WITH UNISTRUT

14 EXISTING CHAINLINK FENCE HT: 6'

15 APPROXIMATE LOCATION OF BURIED EXISTING NATURAL GAS LINE

16 EXISTING NATURAL GAS LINE MARKER

17 EX. NPC POLE #X1038 HT: 126.5'

18 PROPERTY LINE

19 EXISTING GRADED DIRT

NOTE:
PROPOSED CRICKET COMMUNICATIONS
POWER & TELCO SOURCE T.B.D.

GRAPHIC SCALE





① ENLARGED SITE PLAN
SCALE: 1" = 10'



ANTENNA LAYOUT

SCALE: 1" = 5'

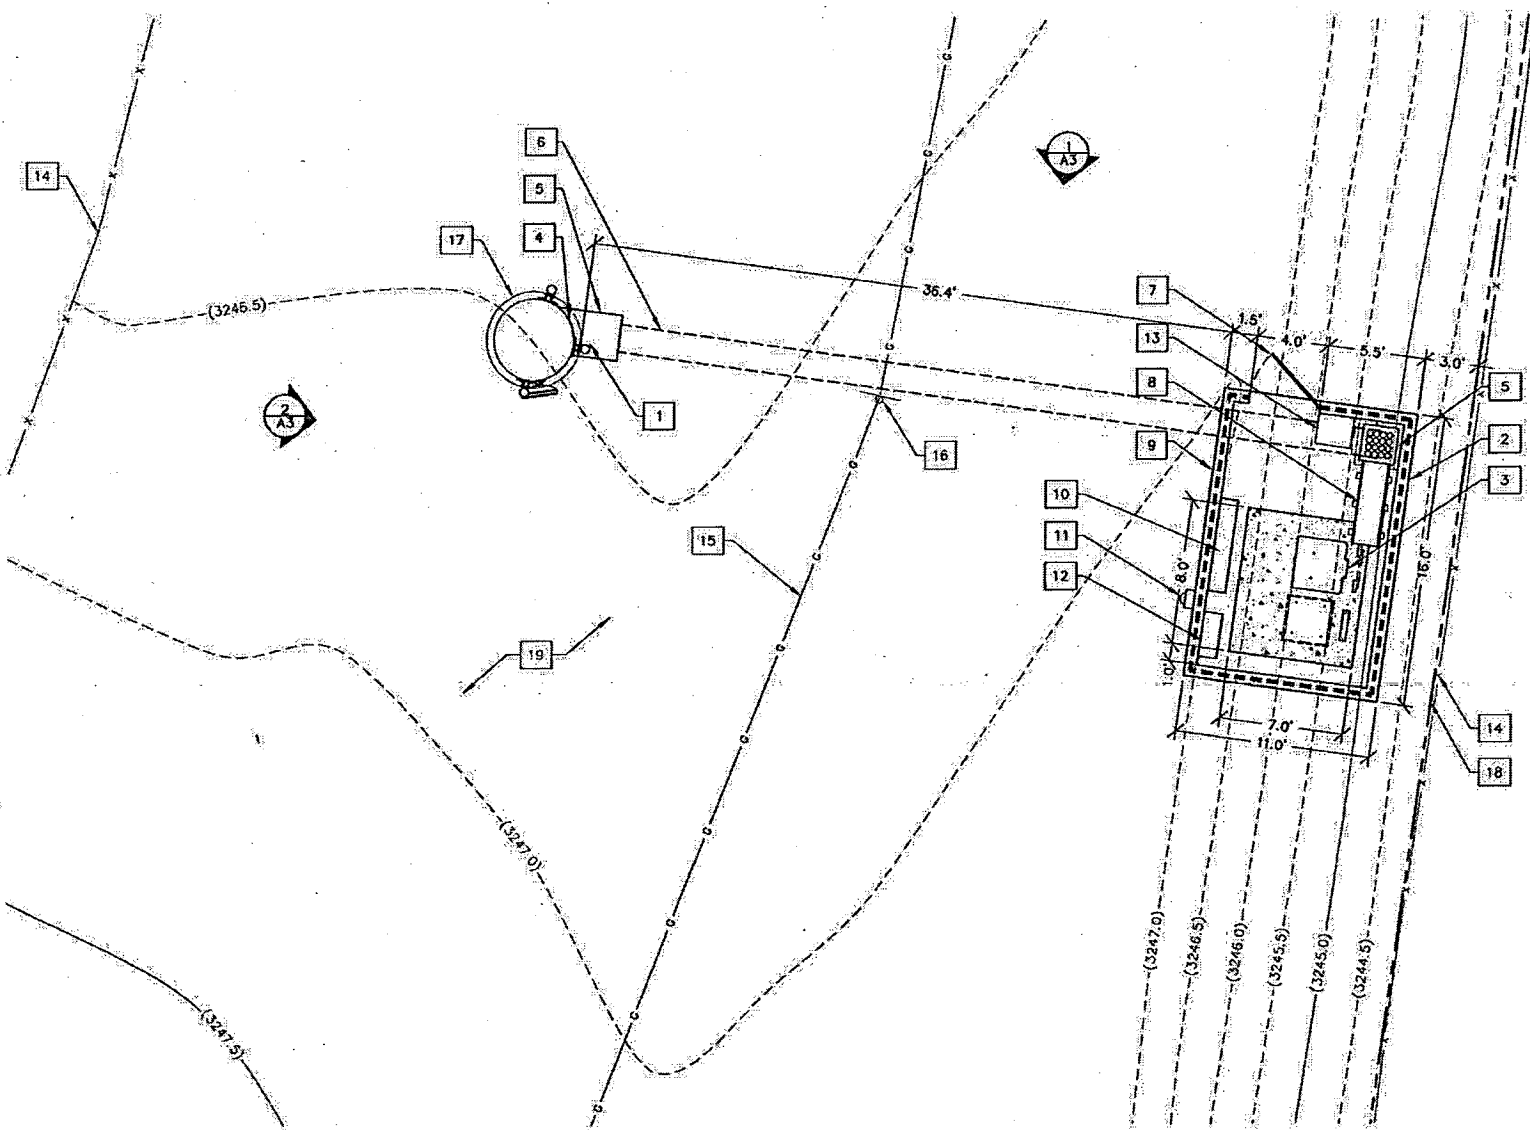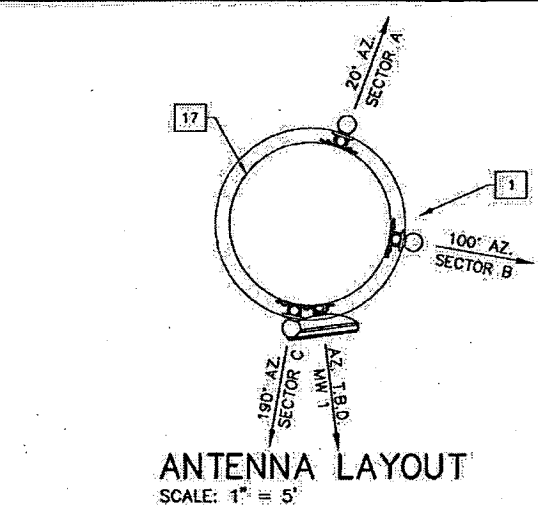

SDR-24368

ADMIN 10/25/07