

NOTES

This map is for assessment use only and does NOT represent a survey. No liability is assumed for the accuracy of the data delineated herein. Information on roads and other non-assessed parcels may be obtained from the Road Document Listing in the Assessor's Office.

This map is compiled from official records, including surveys and deeds, but only contains the information required for assessment. See the recorded documents for more detailed legal information.

USE THIS SCALE(FEET) WHEN MAP REDUCED FROM 11X17 ORIGINAL

AVERAGE
DA VALUE
35

MAP LEGEND

PARCEL BOUNDARY
SUBD BOUNDARY
ROAD EASEMENT
PM/LD BOUNDARY
NON-PARCEL LOT LINE
MATCH LINE / LEADER LINE
ROAD ID NUMBER

001
1.00
202
PB 25-45
5
5
GL5

ASSESSOR'S PARCELS - CLARK CO., NV.
M. W. Schofield, Assessor

PARCEL NUMBER
ACREAGE
PARCEL SUB/SEQ NUMBER
PLAT RECORDING NUMBER
BLOCK NUMBER
LDT NUMBER
GDV. LOT NUMBER

001
1.00
202
PB 25-45
5
5
GL5

BOOK T21S R61E
PAGE 05
SECTION 05
T21S R61E R62E
120S 138 139 140
121S 163 162 161
122S 176 177 178


Scale:1"=200'

Rev:10/14/05

MAP N 2 NW 4

162-05-1



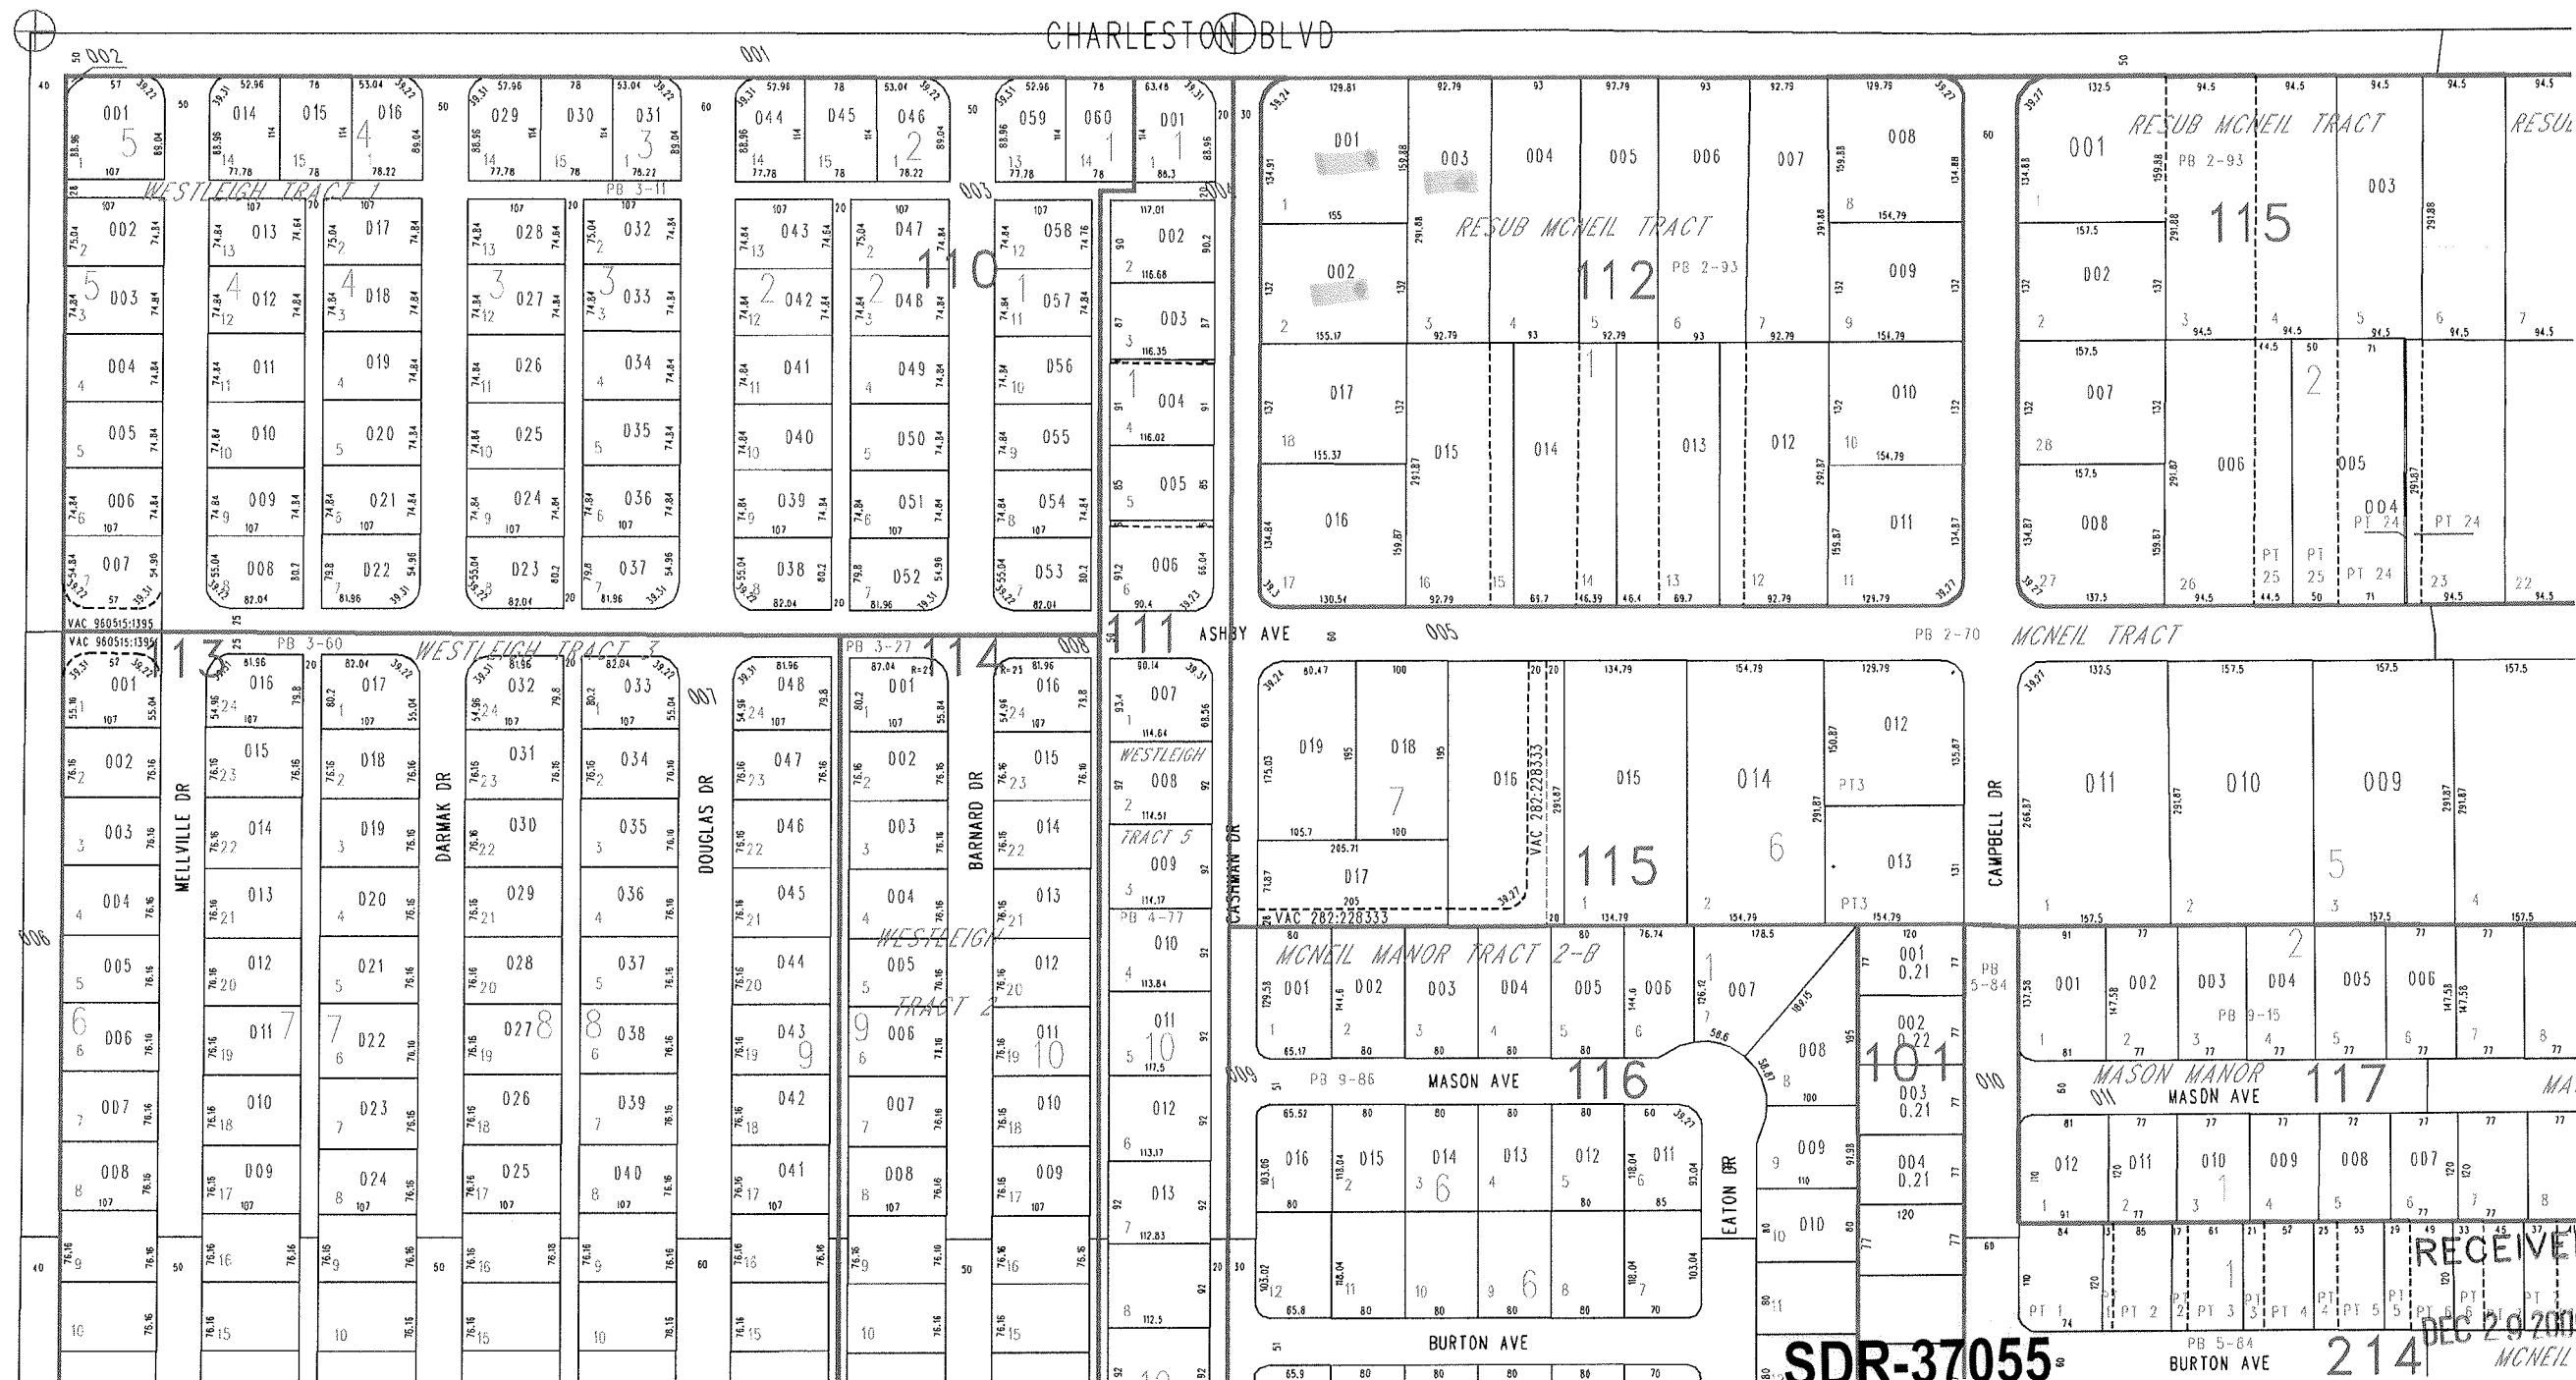

SDR-37055


02/11/10 PC

BURTON AVE

214

RECEIVED
DEC 29 2009
MCNEIL

TAX DIST 200

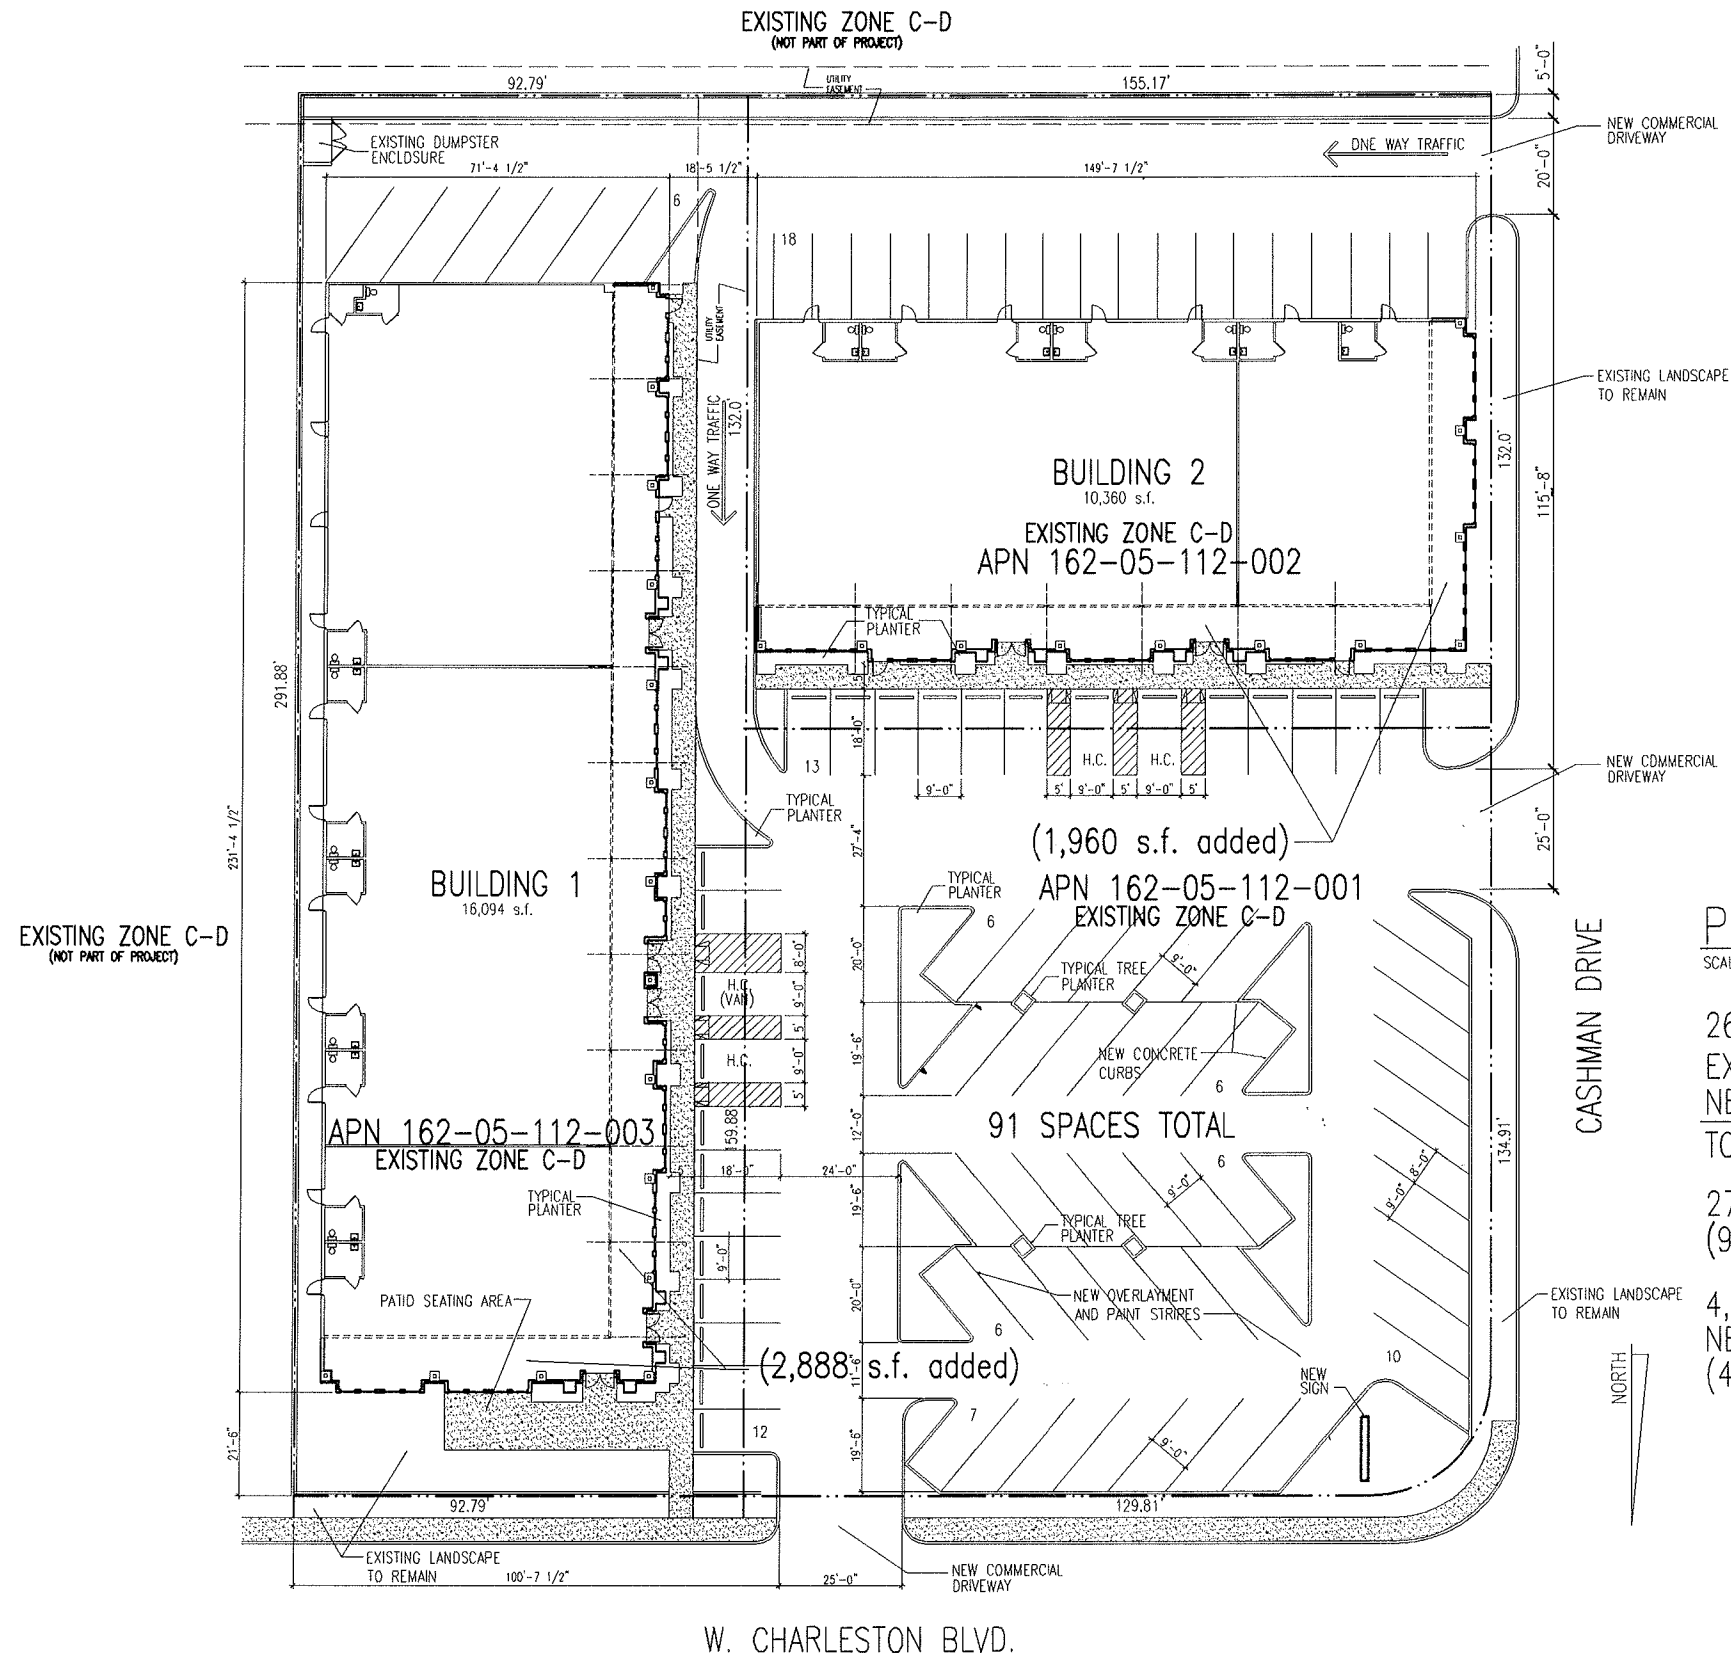


PROPOSED SITE PLAN SCALE: 1"=40.0'

26,454 s.f. TOTAL BUILDING AREA	
EXISTING SPACES	70
NEW SPACES PROVIDED	20
TOTAL SPACES PROVIDED	90
27 COMPACT SPACES PROVIDED (90 SPACES X 30% = 27)	
4,848 s.f. NEW BUILDING AREA	
NEW SPACES REQUIRED	20
(4,848 / 250 = 19.4 SPACES)	

RECEIVED
DEC 29 2009

Commercial Center Renovation
at 3233 W. Charleston Blvd.
Las Vegas, Nevada
APN 162-05-112-001,002,003
November 7, 2009

SDR-37055
02/11/10 PC

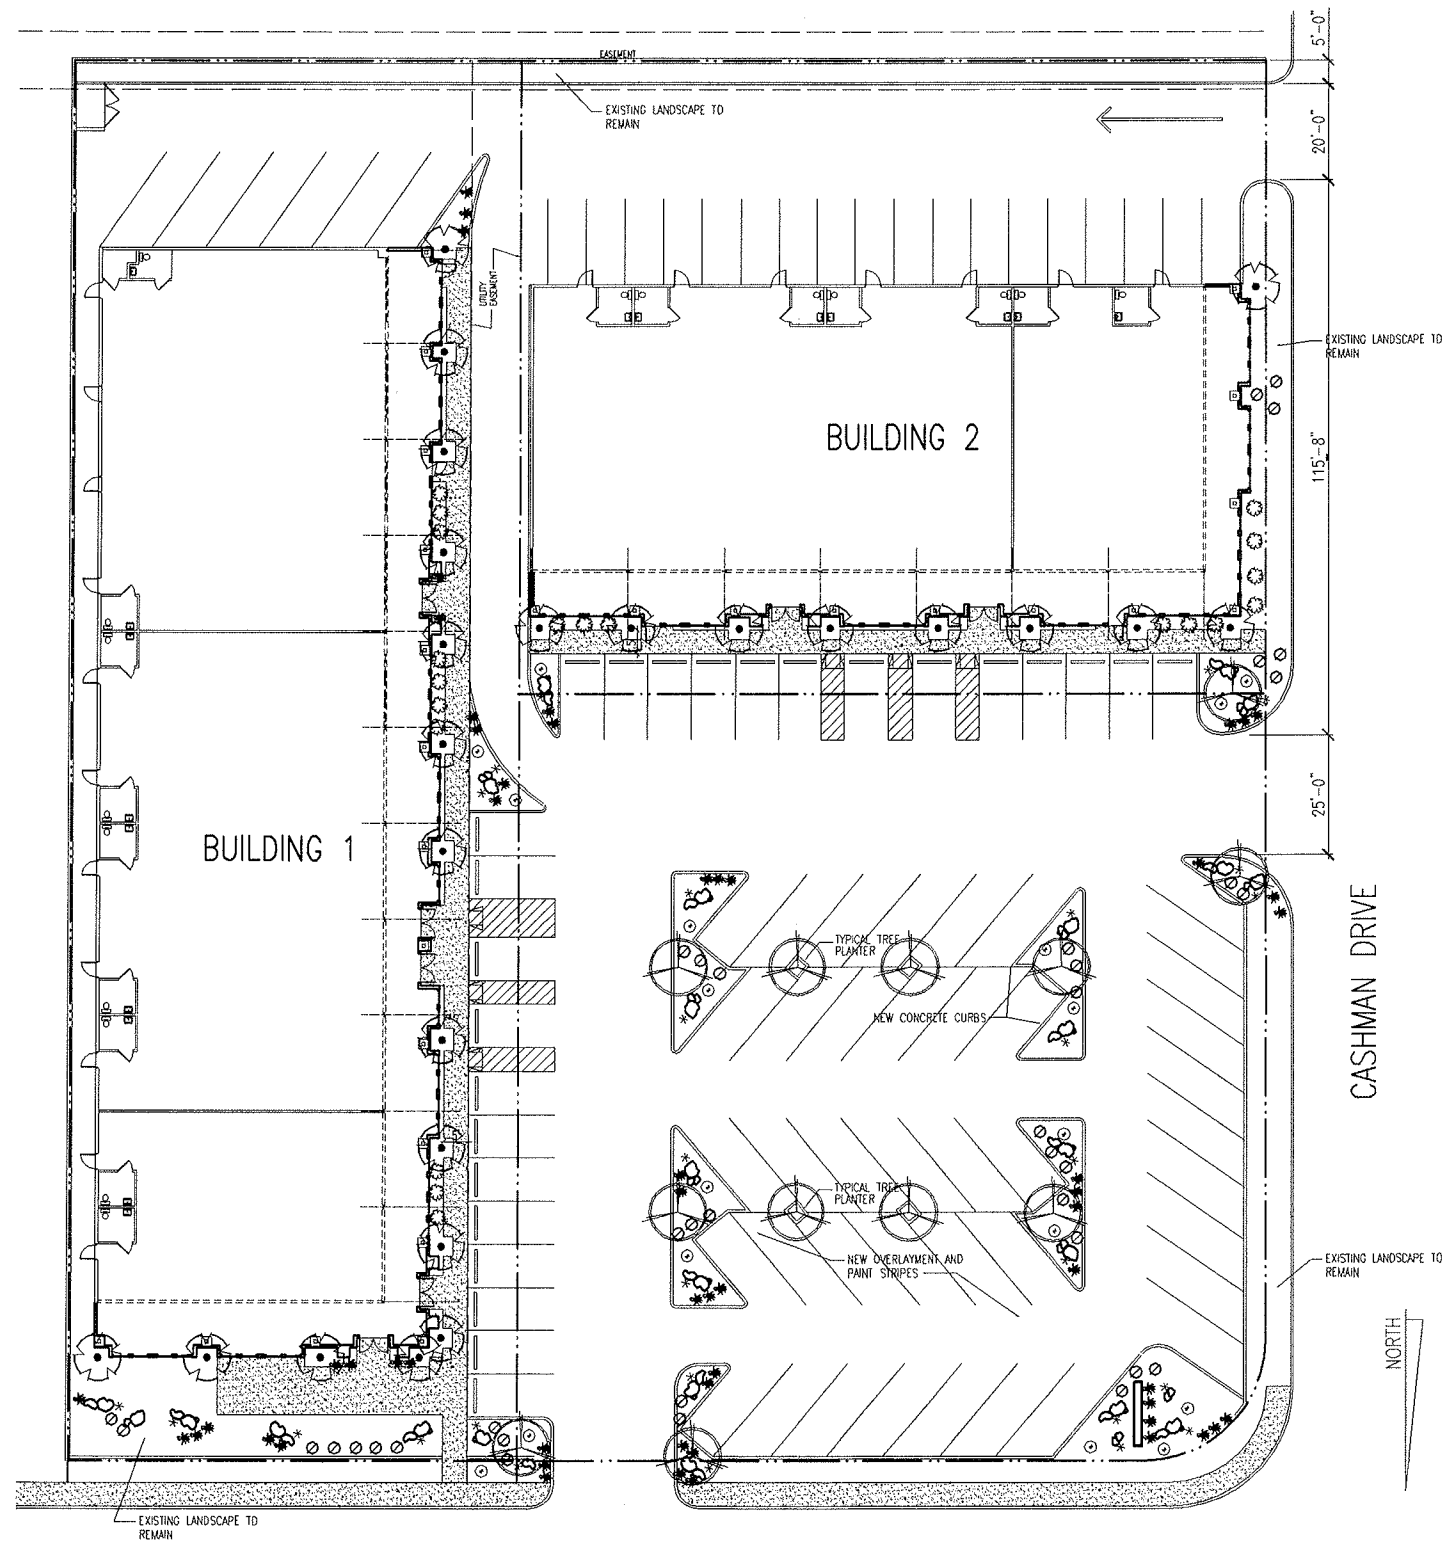

PROPOSED LANDSCAPE PLAN SCALE: 1"=40.0'



- TREES: (24" B.D.)
- BUTIA CAPITATA (PINO PALM)
- CHLOPSIS LINEARIS (DESERT WILLOW)
- SHRUBS: (15 GAL.)
- * DASYLIRION WHEELERI (DESERT SPOON)
- ⊙ LANTANA CAMARA (PURPLE LANTANA)
- ⊙ EUDORPIS FORTUNEI (EMERALD AND GOLD EUDORPIS)
- * BAILEYA MULTIRADIATA (DESERT MARIGOLD)
- ⊙ LEUCOPHYLLUM FRUTESCENS "GREEN CLOUD" (TEXAS RANGER)
- GROUND COVER:
- ⊙ BOULDER GROUPING, ANGULAR FORM, 24" TO 48" DIAMETER, SIERRA GOLD (STAR NURSERY)
- GROUND COVER AT ALL PLANTING AREAS TO BE MIN. 2" THICK PREPARED BEDDING WITH 3/4" SIERRA GOLD (STAR NURSERY)

SDR-37055
02/11/10 PC

RECEIVED

DEC 29 2009

Commercial Center Renovation
at 3233 W. Charleston Blvd.
Las Vegas, Nevada
APN 162-05-112-001,002,003
November 7, 2009 Sheet 2 of 5

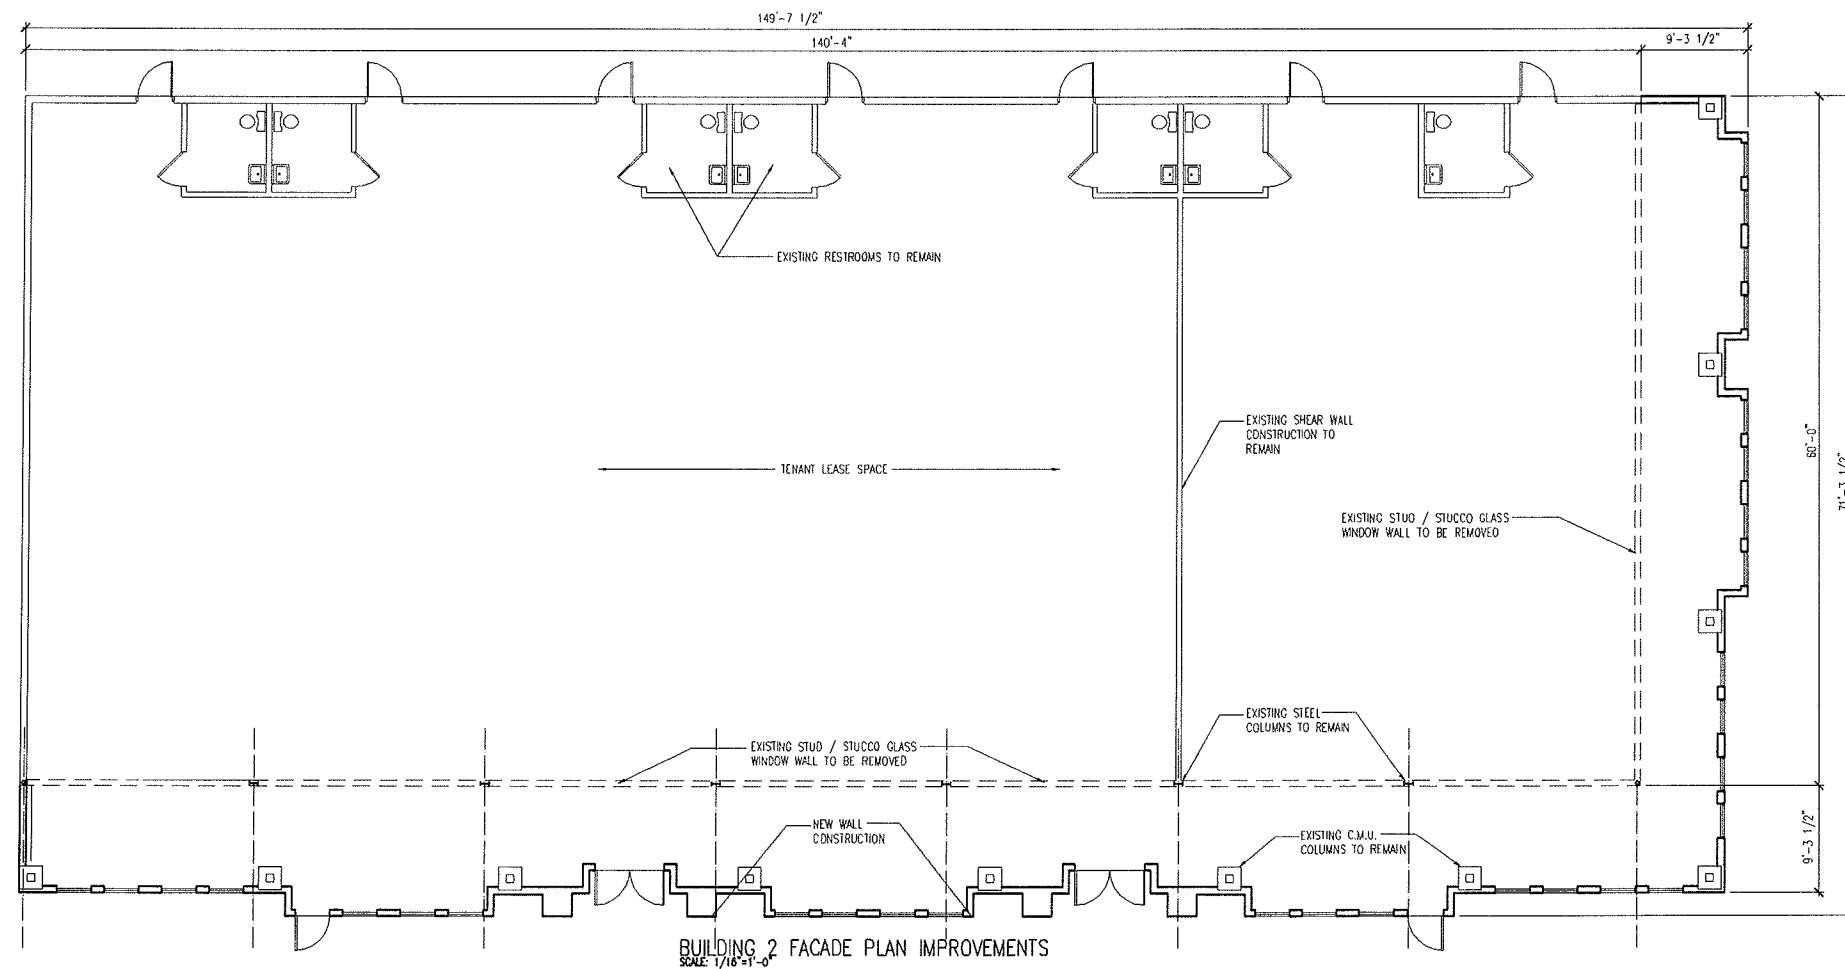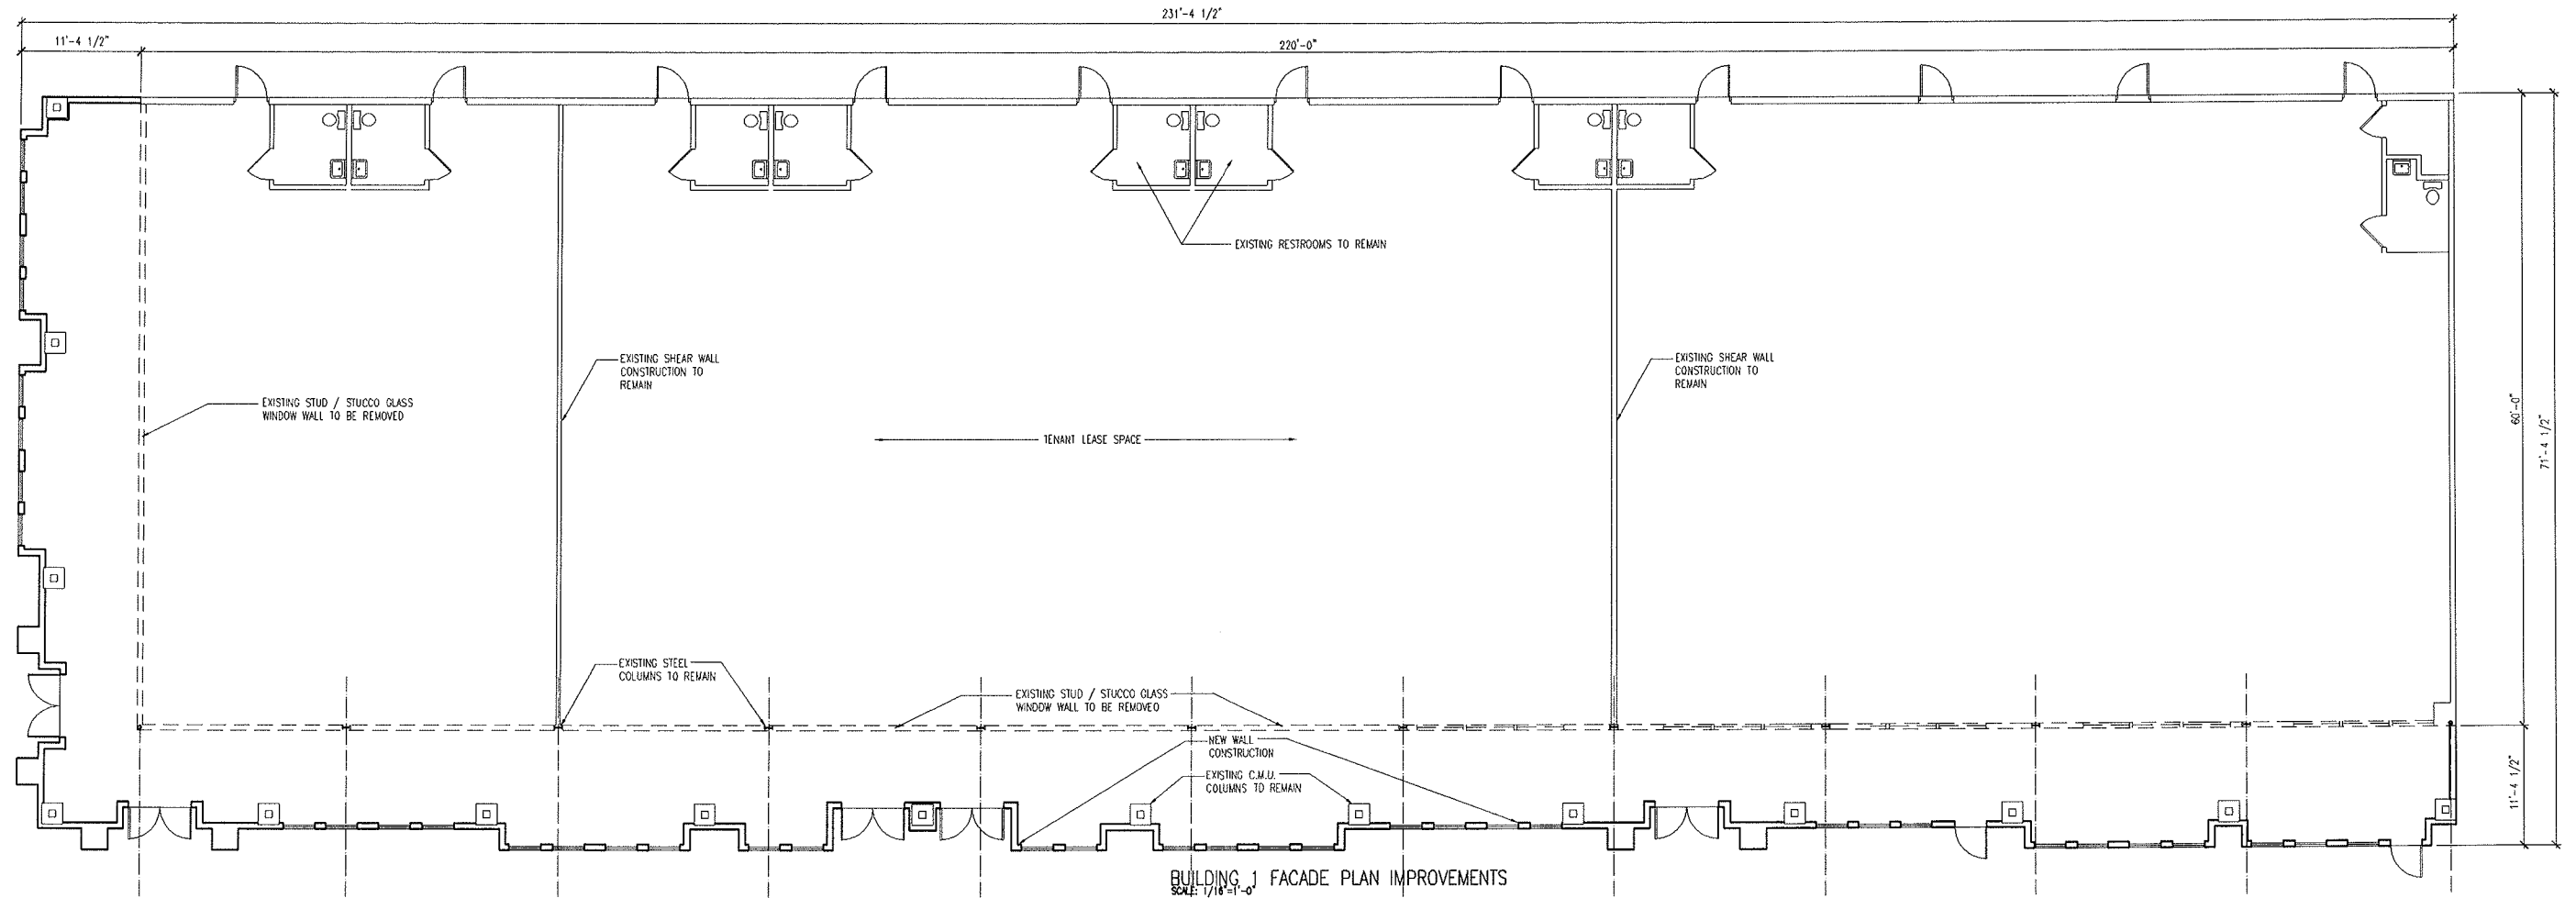


RECEIVED

DEC 29 2009


SDR-37055
02/11/10 PC

Commercial Center Renovation
at 3233 W. Charleston Blvd.
Las Vegas, Nevada
APN 162-05-112-001,002,003
November 7, 2009


Sheet 3 of 5

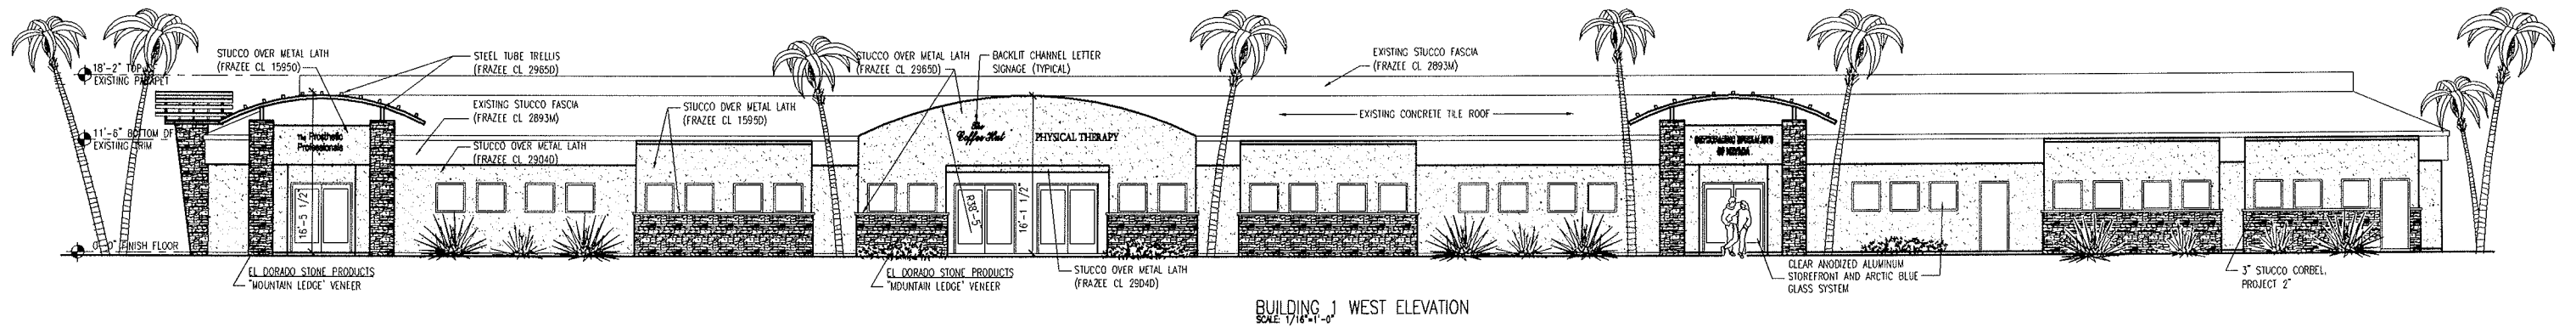


BUILDING 1 WEST ELEVATION
SCALE: 1/16"=1'-0"

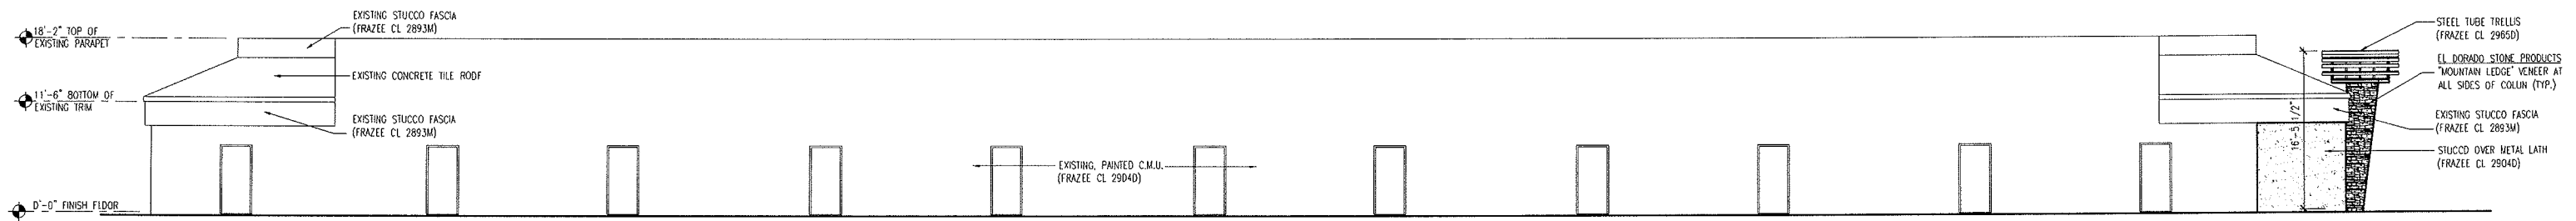

BUILDING 1 EAST ELEVATION
SCALE: 1/16"=1'-0"

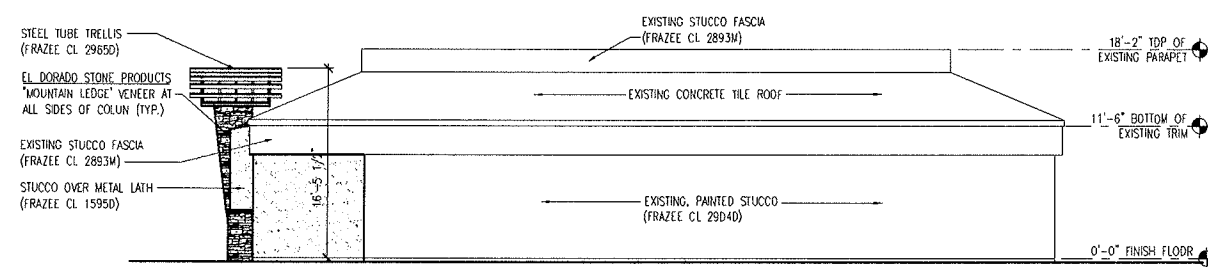

BUILDING 1 SOUTH ELEVATION
SCALE: 1/16"=1'-0"

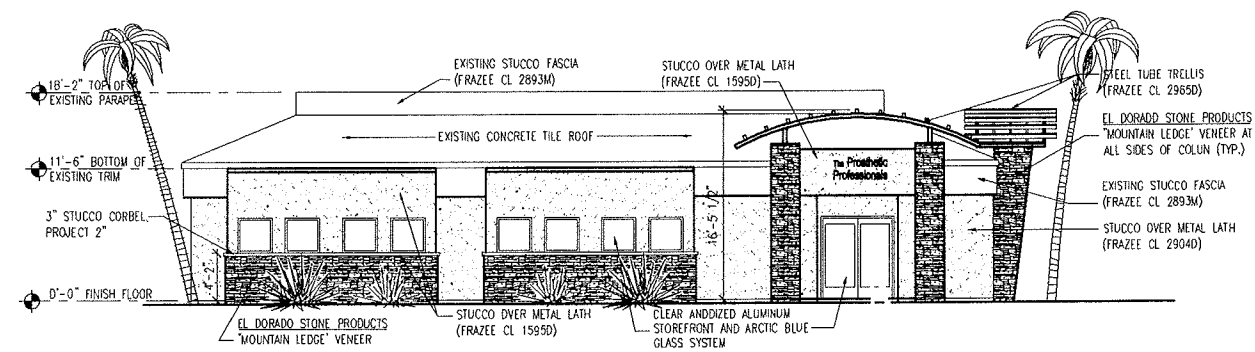





BUILDING 1 NORTH ELEVATION
SCALE: 1/16"=1'-0"

RECEIVED

DEC 29 2009

SDR-37055
02/11/10 PC

Commercial Center Renovation
at 3233 W. Charleston Blvd.
Las Vegas, Nevada
APN 162-05-112-001,002,003
Sheet 4 of 5

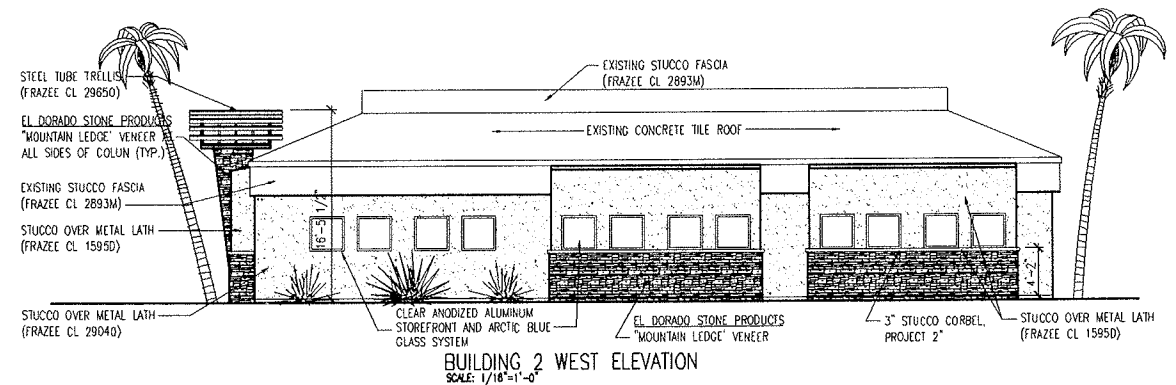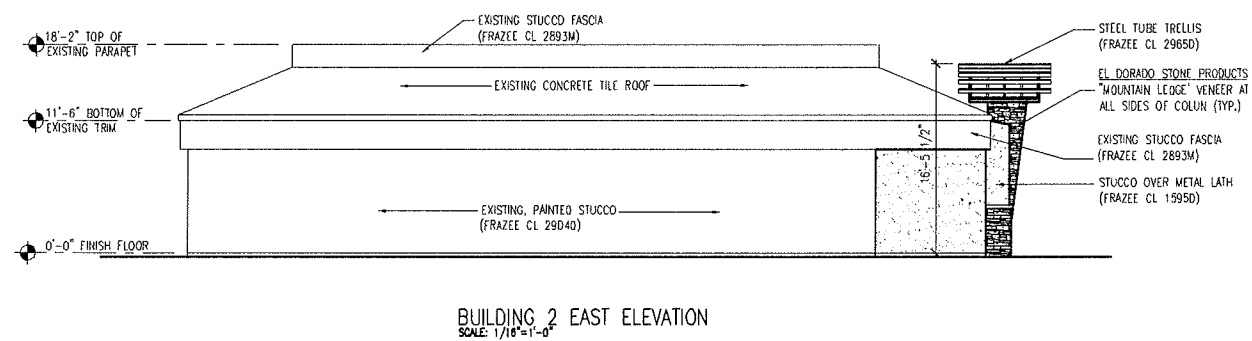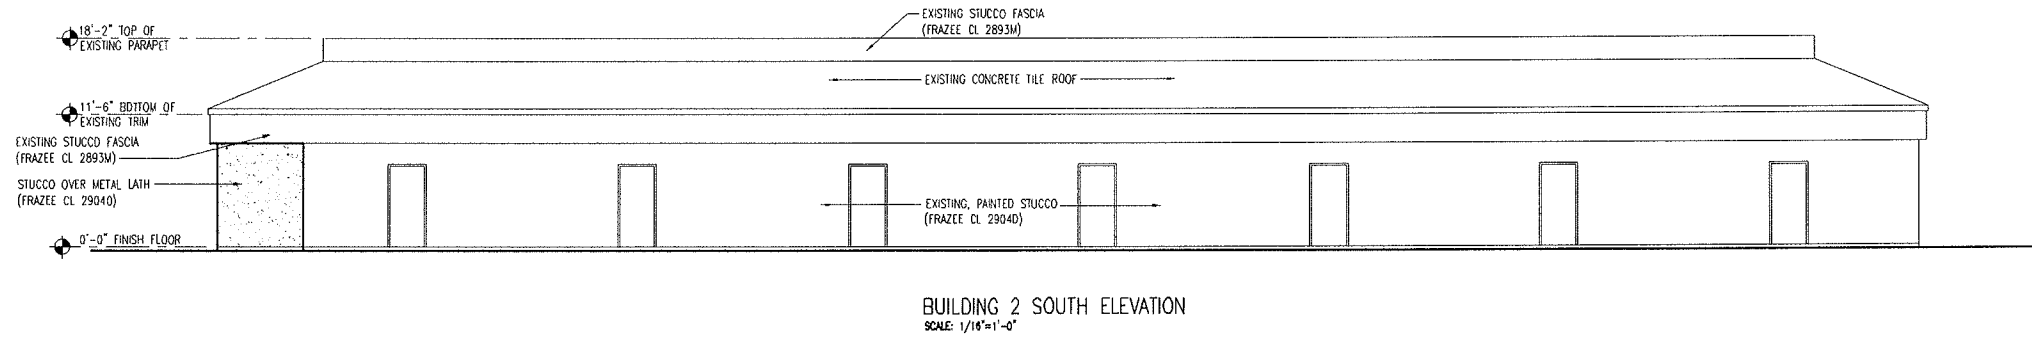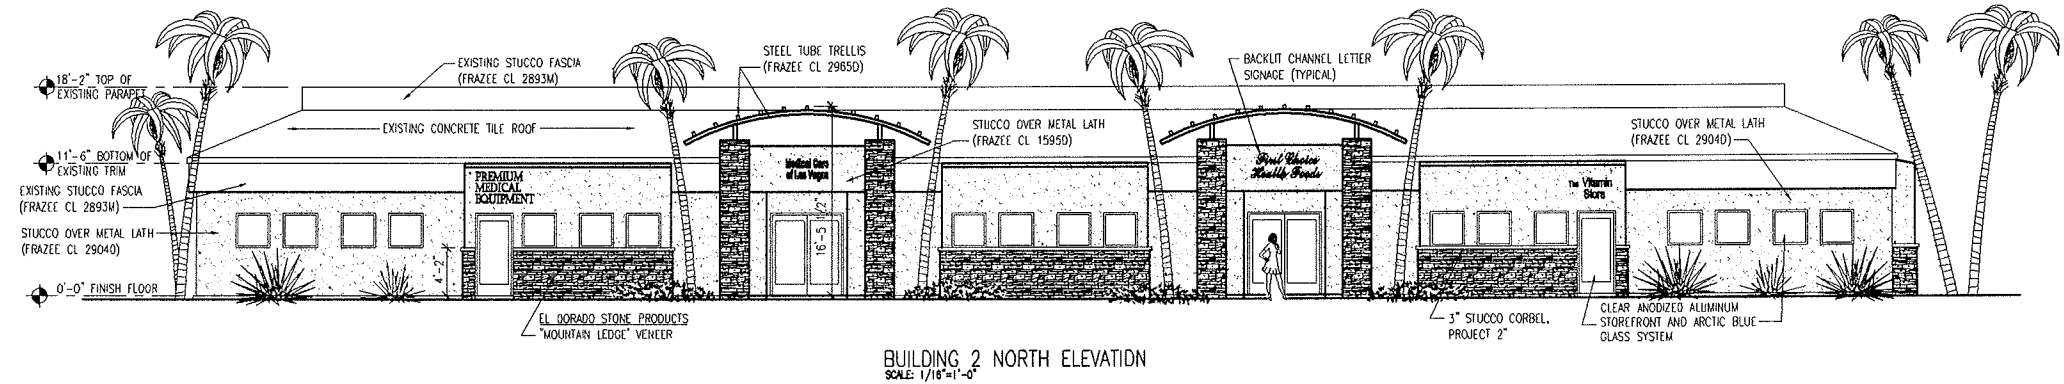

RECEIVED
DEC 29 2009

SDR-37055
02/11/10 PC

Commercial Center Renovation
at 3233 W. Charleston Blvd.
Las Vegas, Nevada
APN 162-05-112-001,002,003
Sheet 5 of 5