


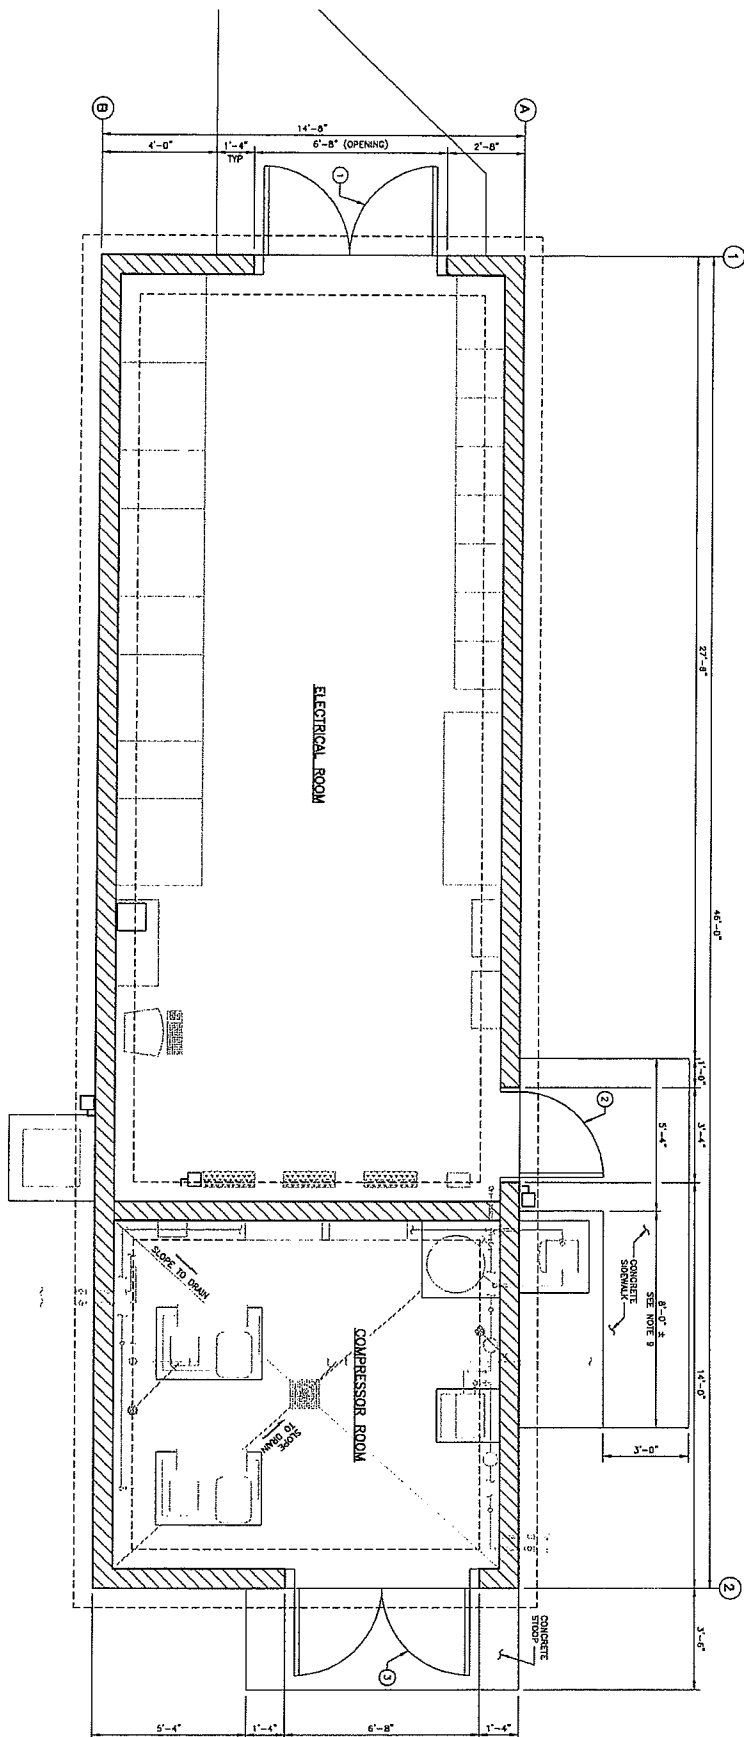


ELECTRICAL BUILDING FLOOR PLAN 1
SCALE 1/2" = 1'-0"

MAR 29 2010


EOT-37798

REVISIONS: C1196 CONTRACT NUMBER DRAWING NUMBER X3 SHEET 1 OF 1	DRAWN BY: LARROYO CHECKED BY: R.C. PEARSON RECOMMENDED BY: RYAN PEARSON ACCEPTED BY: PETER J. JAUGH	LUCE 2635 ZONE PUMPING STATION IMPROVEMENTS ELECTRICAL BUILDING FLOOR PLAN SCALE AS SHOWN	VERIFY SCALE 1/2" 0 1/2" BAR REPRESENTS ONE AND ONE-HALF INCHES ON ORIGINAL	LAS VEGAS VALLEY WATER DISTRICT 1001 S. VALLEY VIEW BOULEVARD LAS VEGAS, NEVADA 89153 (702) 879-2011
--	--	---	---	--

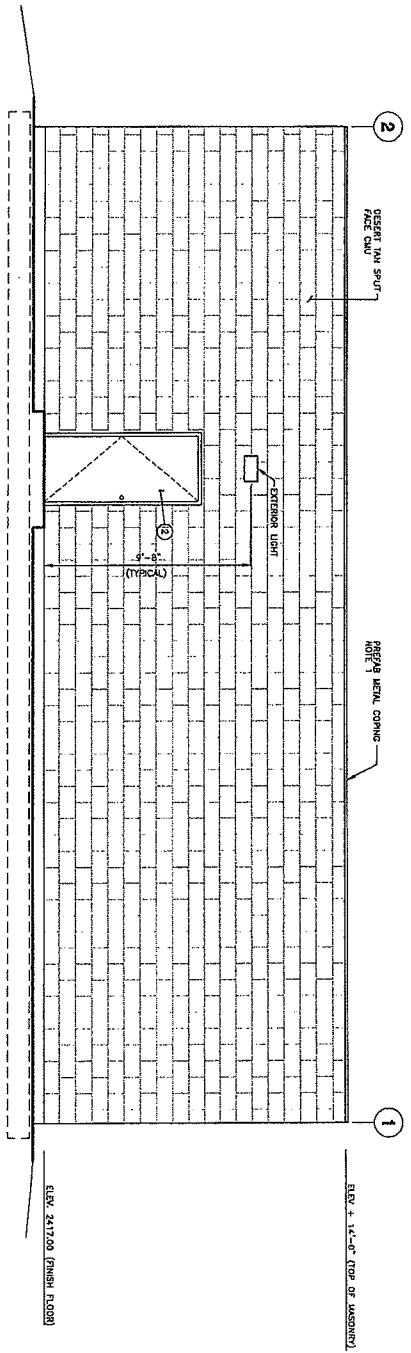


NOTES:
1. PERMANENTLY MOUNTED ON WALL BE STRONG CORRUGATED ALUMINUM SYSTEM, SWAP-LOK CORNING, OR EQUAL.

EAST ELEVATION
SCALE 3/8"=1'-0"

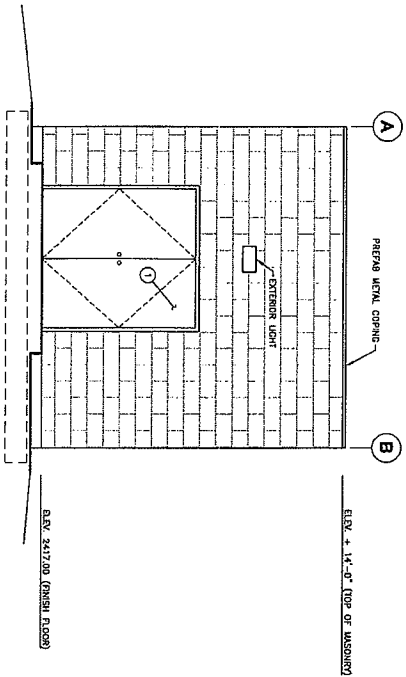

NORTH ELEVATION
SCALE 3/8"=1'-0"

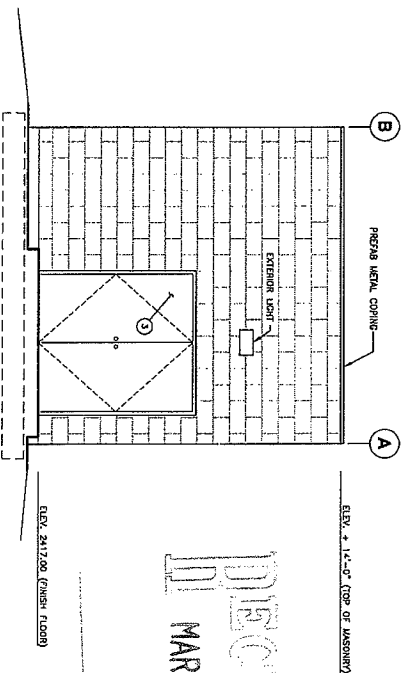

SOUTH ELEVATION
SCALE 3/8"=1'-0"

RECEIVED
MAR 29 2010

EOT-37798


REVISIONS:

CONTRACT NUMBER
CH96
DRAWING NUMBER 22
SHEET 1 OF 1

DRAWN BY: LABRINO
CHECKED BY: R.C. PEARSON
RECOMMENDED BY: RYAN PEARSON
ACCEPTED BY: PETER J. JAUCH
DATE: DATE

LUCE 2635 ZONE
PUMPING STATION IMPROVEMENTS
ELECTRICAL BUILDING ELEVATIONS

VERIFY SCALE

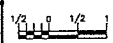


BAR REPRESENTS
ONE AND ONE-HALF
INCHES ON ORIGINAL



**LAS VEGAS VALLEY
WATER DISTRICT**
1001 S. VALLEY VIEW BOULEVARD
LAS VEGAS, NEVADA 89153
(702) 874-2424

EOT-37798

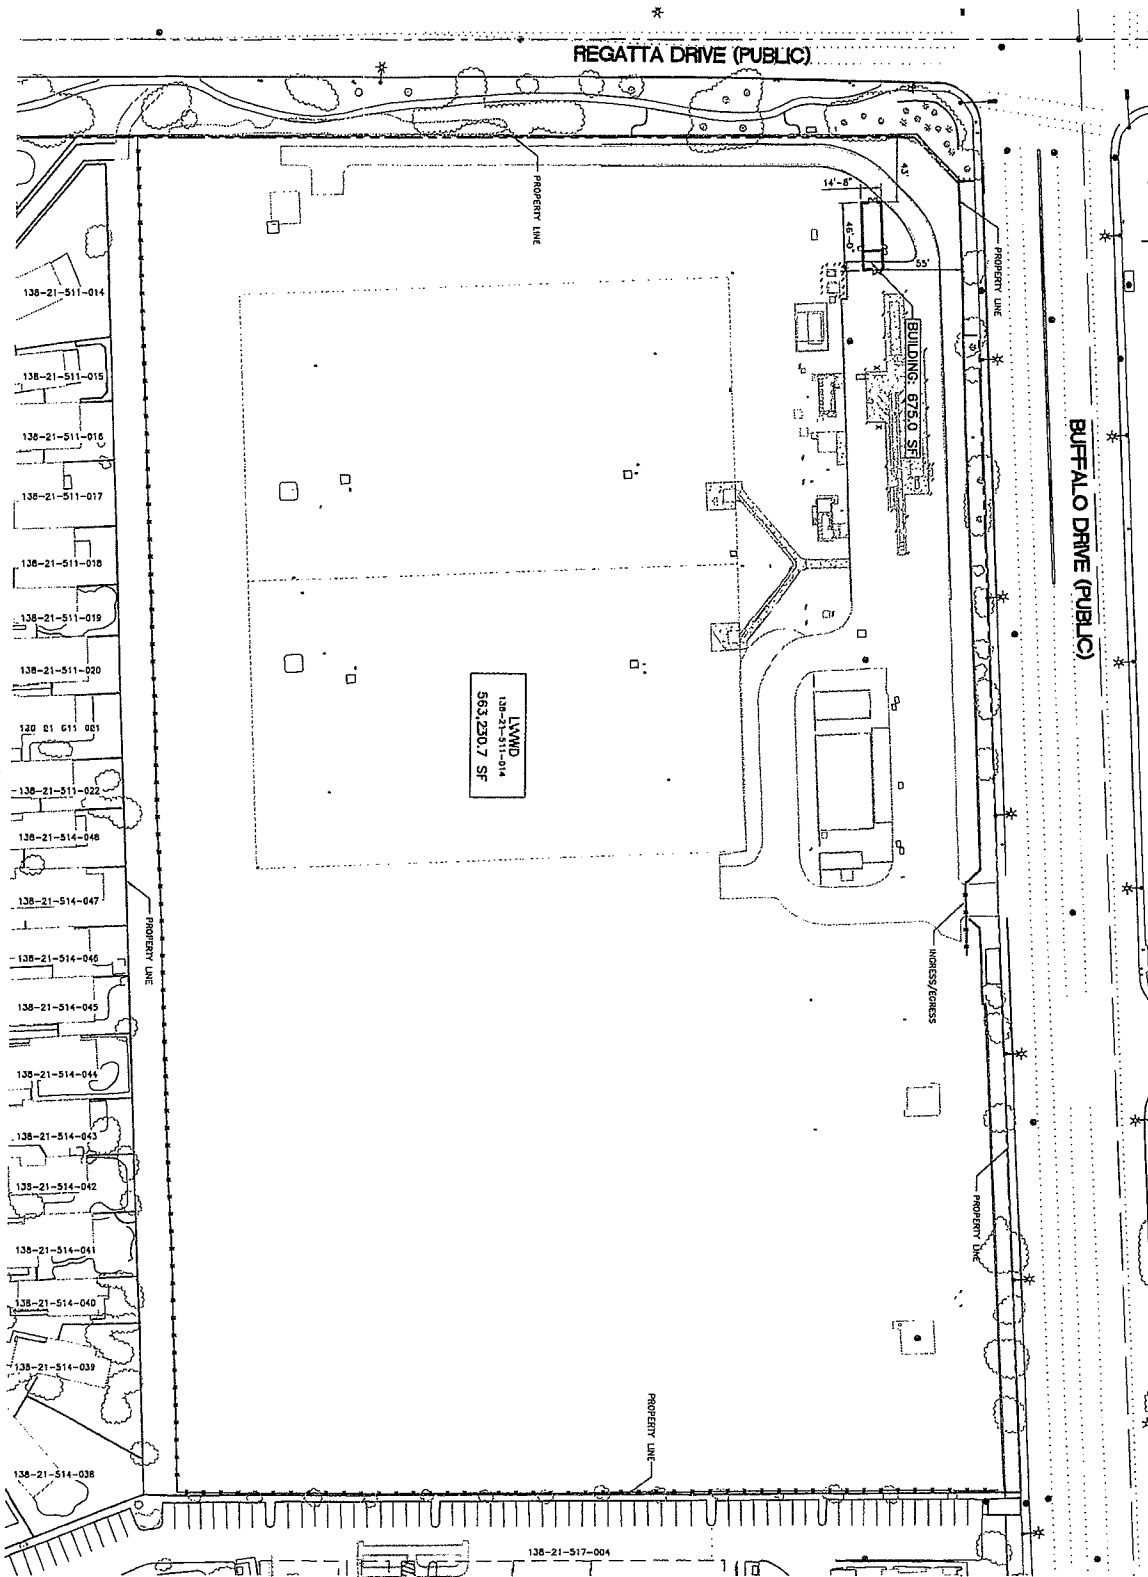


LAND USE: R-PDS

LAND USE: R-PDS

MAR 29 2010

VERACITY MAP

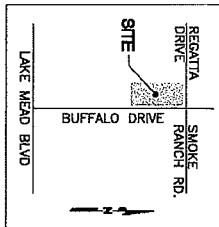

REVISIONS:


CONTRACT NUMBER
C1196
DRAWING NUMBER 111
SHEET 07

DRAWN BY: M.E. NOLAN
CHECKED BY: R.C. PEARSON
RECOMMENDED BY: RYAN PEARSON
ACCEPTED BY: PETER J. JAUCH
DATE: DATE

LUCE 2635 ZONE
PUMPING STATION IMPROVEMENTS

SITE PLAN

VERIFY SCALE

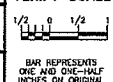

**LAS VEGAS VALLEY
WATER DISTRICT**
1001 S. VALLEY VIEW BOULEVARD
LAS VEGAS, NEVADA 89153
702.799.9111



LAS VEGAS CITY COUNCIL

OSCAR B. GOODMAN
MAYOR

GARY REESE
MAYOR PRO TEM

STEVE WOLFSON

LOIS TARKANIAN

STEVEN D. ROSS

RICKI Y. BARLOW

STAVROS S. ANTHONY

ELIZABETH N. FRETWELL
CITY MANAGER



CITY OF LAS VEGAS
400 STEWART AVENUE
LAS VEGAS, NEVADA 89101

VOICE 702.229.6011
TTY 702.386.9108
www.lasvegasnevada.gov

FM-0044-08-09

May 20, 2010

Ms. Patricia Mulroy
Las Vegas Valley Water District
1001 South Valley View Boulevard
Las Vegas, Nevada 89153

RE: EOT-37798 – EXTENSION OF TIME – SITE DEVELOPMENT PLAN
REVIEW
CITY COUNCIL MEETING OF MAY 19, 2010

Dear Mr. Mulroy:

The City Council at a regular meeting held May 19, 2010, APPROVED the request for an Extension of Time of a previously approved Site Development Plan Review (SDR-27842) FOR A 675 SQUARE-FOOT UTILITY INSTALLATION on 12.9 acres at 2215 North Buffalo Drive (APN 138-21-501-001), C-V (Civic) Zone. The Notice of Final Action was filed with the Las Vegas City Clerk on May 20, 2010. This approval is subject to:

Planning and Development

1. This Site Development Plan Review (SDR-27842) shall expire on July 16, 2013 unless another Extension of Time is approved by the City Council.
2. Conformance to the conditions of approval of the Site Development Plan Review (SDR-27842) and all other site related actions as required by the Planning and Development Department and Department of Public Works.
3. All City Code requirements and design standards of all City Departments must be satisfied, except as modified herein.

Sincerely,

Angela Crolli
Deputy City Clerk II for
Beverly K. Bridges, MMC, City Clerk

cc: See Attached List

Ms. Patricia Mulroy
EOT-37798 – Page Two
May 20, 2010

cc: Mr. Shawn Mollus
Las Vegas Valley Water District
1001 South Valley View Boulevard
Las Vegas, Nevada 89153

Mr. Peter Jauch
Las Vegas Valley Water District
1001 South Valley View Boulevard
Las Vegas, Nevada 89153

PLANNING & DEVELOPMENT



DEVELOPMENT SERVICES CENTER

731 S. Fourth Street
Las Vegas, NV 89101

Voice: 702-229-6301
Fax: 702-474-0352
TTY: 702-386-9108

www.lasvegasnevada.gov

May 6, 2010

Ms. Patricia Mulroy
Las Vegas Valley Water District
1001 South Valley View Boulevard
Las Vegas, Nevada 89153

RE: EOT-37798 - EXTENSION OF TIME - SITE DEVELOPMENT PLAN REVIEW

Dear Ms. Mulroy:

Please be advised the City Council at its regular meeting on *May 19, 2010* as referred to above, will consider your request. This meeting will be held at 1:00 P. M. at the Council Chambers of City Hall, 400 Stewart Avenue, Las Vegas, Nevada.

A copy of staff's recommendations, any conditions related to your application and the *final agenda* will be available on-line on *Friday, May 14, 2010* at www.lasvegasnevada.gov. If you do not have access to the Internet and would prefer receiving hard copies of the documentation, please call the Case Planning Division at (702) 229-6301 or come into the Development Services Center at 731 South Fourth Street to request your copies.

The City Council requires that you or your representative be present at this meeting.

Sincerely,

M. Margo Wheeler, AICP
Director, Planning and Development Department

MMW:clb

cc: Mr. Shawn Mollus
Las Vegas Valley Water District
1001 South Valley View Boulevard
Las Vegas, Nevada 89153

Mr. Peter Jauch
Las Vegas Valley Water District
1001 South Valley View Boulevard
Las Vegas, Nevada 89153

Mayor
Oscar B. Goodman

City Council
Gary Reese
(Mayor Pro Tem)
Steve Wolfson
Lois Tarkanian
Steven D. Ross
Ricki Y. Barlow
Stavros S. Anthony
City Manager
Elizabeth N. Fretwell



CITY OF LAS VEGAS

DEVELOPMENT REVIEW COMMENT FORM



Planning and Development Department
Current Planning Division
731 South Fourth Street
Las Vegas, Nevada 89101
(702) 229-6301 phone (702) 385-7268 fax

EOT-37798 - EXTENSION OF TIME - SITE DEVELOPMENT PLAN REVIEW - APPLICANT/OWNER:
LAS VEGAS VALLEY WATER DISTRICT - Request for an Extension of Time of a previously approved Site Development Plan Review (SDR-27842) FOR A 675 SQUARE-FOOT UTILITY INSTALLATION on 12.9 acres at 2215 North Buffalo Drive (APN 138-21-501-001), C-V (Civic) Zone, Ward 4 (Anthony).

CITY COUNCIL: MAY 19, 2010

CASE PLANNER: DEBBIE SULLIVAN



CONSENT

Comments Due: APRIL 16, 2010

Comments not returned by the due date will not be incorporated into the staff report for this case. Comments may be submitted either on this sheet and routed via interoffice mail, U.S. mail, fax, or e-mailed to **Carman Burney** (cburney@lasvegasnevada.gov), the Agenda Tech responsible for this case. If you desire to meet with the case planner you may schedule an appointment by calling (702) 229-6301.

LIST COMMENTS BELOW:

City of Las Vegas
400 Stewart Ave
Las Vegas, NV 89101-2927

EOT Application

Report Date 04/01/2010 04:51 PM

Submitted By

Page 1

A/P # 37798 EXTENSION OF TIME

Application Information

Stages

	Date / Time	By		Date / Time	By
Processed	03/29/2010 11:49	984662	Temp COO		
Approved			COO Issued		
Final			Expires		

Associated Information

Type of Work	# Plans	0	Declared Valuation	0.00
Dept of Commerce	# Plans	0	Calculated Valuation	0.00
Priority	☒ Auto Reviews	Bill Group	Actual Valuation	0.00

Description of Work

EOT-37798 - EXTENSION OF TIME - SITE DEVELOPMENT PLAN REVIEW - APPLICANT/OWNER: LAS VEGAS VALLEY WATER DISTRICT - Request for an Extension of Time of a previously approved Site Development Plan Review (SDR-27842) FOR A 675 SQUARE-FOOT UTILITY INSTALLATION on 12.9 acres at 2215 North Buffalo Drive (APN 138-21-501-001), C-V (Civic) Zone, Ward 4 (Anthony).

Parent A/P #	27842	Project/Phase Name	CII96, LUCE 2635 ZONE PUMPING	Phase #	
Project #	37798	Size/Area	12.93 ACRE	Subdivision Code	
Size/Description		Proposed Start		% Completed	0.00
Proposed Stop					
% Complete Formula					

Property/Site Information

Parcel 13821501001

Location

Owner/Tenant

Contact ID	AC1755838	Name	LAS VEGAS VALLEY WATER DISTRICT	Organization	% LAND ACQUISITION & MGMT
Mailing Address	1001 S VALLEY VIEW BLVD #MS 95	State/Province	NV	Country	☐ Foreign
City	LAS VEGAS	Evening Phone		Mobile #	
ZIP/PC	89107-4447				
Day Phone	(702)258-3266 x				
Fax	(702)862-7452				

A/P Linked Addresses

No Addresses are linked to this Application

Linked Addresses

2351 N BUFFALO DR
LAS VEGAS, 89128-

A/P Addresses

No Other Addresses are associated to this Application

Linked Parcels

No Parcels are linked to this Application

A/P Linked Parcels

13821501001

Report Date 04/01/2010 04:51 PM

Submitted By

Page 2

Applicants/Contacts

Primary Y Capacity OWNER Contact ID AC1755838 ☐ Foreign
Effective Expire
Name LAS VEGAS VALLEY WATER DISTRICT
Day Phone (702)258-3266 x Eve Phone Organization % LAND ACQUISITION & MGMT
Pager PIN # Position
Fax (702)862-7452 Mobile Profession
E-Mail
Address 1001 S VALLEY VIEW BLVD #MS 95
LAS VEGAS, NV 89107-4447
Seasonal Addr
Valid From To
Comments Shawn P. Mollus is the contact 258.3266

Contractors

No Contractors

Project # A/P Type Status Stage Relation

No children exist for this project

Planning Condition Description Effective Expire Comments

There is no planning condition for this project.

EXTENSION OF TIME

Y Will this go to the City Council? Final City Council letter received
Y Will this go DIRECTLY to City Council? Annotated minutes received
Parent Application Type SDR Hearing Type
Parent Project # 27842 Public, Non-Public or Admin? NON-PUBLIC
Staff Recommendation
Meeting Information

<u>Meeting Grid</u> <u>Meeting Date</u> <u>Comments</u> <u>Added By</u>	<u>Meeting Type</u> <u>Add Date</u>	<u>Meeting Status</u> <u>Modified by</u> <u>Modified Date</u>	<u>YES Votes</u>	<u>NO Votes</u>	<u>ABSTENTIONS</u>
05/19/2010	CC	SCHEDULED	0	0	0
JALABADO	03/29/2010				

Template Type A/P # A/P Type Status Stage

No children exist for this project

<u>Employee</u> <u>Employee ID</u>	<u>Last</u>	<u>First</u>	<u>MI</u>	<u>Comments</u>
984478	SULLIVAN	DEBORAH	J	Planning x6895

400 Stewart Ave
Las Vegas, NV 89101-2927

Report Date 04/01/2010 04:51 PM

Submitted By

Page 3

<u>Employee</u>				
<u>Employee ID</u>	<u>Last</u>	<u>First</u>	<u>MI</u>	<u>Comments</u>

<u>Log</u>					
<u>Action</u>	<u>Description</u>	<u>Entered By</u>	<u>Start</u>	<u>Stop</u>	<u>Hours</u>
<u>Comments</u>					

PAYMNT	CO NAME WHO PICKED UP CONTACT#	983657	03/29/2010 11:55		0.00
Las VEGas Vvalley Water ck 820346 / Terri Lewis / 875-7033					

PLANNING & DEVELOPMENT DEPARTMENT

APPLICATION / PETITION FORM

Application/Petition For: Site Development Plan Review Extension of Time (SDR-27842)

Project Address (Location) 2357 N. Buffalo Drive

Project Name CI196, Luce 2635 Zone Pumping Station Proposed Use Water Facility

Assessor's Parcel #(s) 138-21-501-001 Ward # 4

General Plan: existing _____ proposed _____ Zoning: existing CV proposed _____

Commercial Square Footage _____ Floor Area Ratio _____

Gross Acres 12.93 acres Lots/Units _____ Density _____

Additional Information _____

PROPERTY OWNER Las Vegas Valley Water District Contact Patricia Mulroy

Address 1001 South Valley View Boulevard Phone: (702) 258-3100 Fax: (702) 258-3268

City Las Vegas State Nevada Zip 89153

E-mail Address _____

APPLICANT Las Vegas Valley Water District Contact Shawn P. Mollus

Address 1001 South Valley View Boulevard Phone: (702) 258-3266 Fax: (702) 862-7452

City Las Vegas State Nevada Zip 89153

E-mail Address _____

REPRESENTATIVE Las Vegas Valley Water District Contact Peter J. Jauch

Address 1001 South Valley View Boulevard Phone: (702) 258-3240 Fax: (702) 862-7452

City Las Vegas State Nevada Zip 89153

E-mail Address _____

Property Owner Signature* P. Mulroy

* An authorized agent may sign in lieu of the property owner for Final Maps, Tentative Maps, and Parcel Maps.

Print Name Patricia Mulroy

Subscribed and sworn before me

This 22nd day of March, 20 10

Joan S. Wakley

Notary Public in and for the State of Nevada
JOAN S. WAKLEY
Notary Public State of Nevada
No. 08-7913-1
My appt. exp. July 16, 2012

Revised 10/27/08

FOR DEPARTMENT USE ONLY

Case #	<u>EDT 37798</u>
Meeting Date:	<u>5.19.10</u>
Total Fee:	<u>\$300.00</u>
Date Received:*	<u>3.29.10</u>
Received By:	<u>JFA</u>

*The application will not be deemed complete until the submitted materials have been reviewed by the Planning and Development Department for consistency with applicable sections of the Zoning Ordinance.

f:\depot\Application Packet\Application Form.pdf



PLANNING & DEVELOPMENT DEPARTMENT

STATEMENT OF FINANCIAL INTEREST

Case Number: SDR-27842 APN: 138-21-501-001

Name of Property Owner: Patricia Mulroy, General Manager, Las Vegas Valley Water District

Name of Applicant: Shawn P. Mollus, Director of Las Vegas Valley Water District Engineering

Name of Representative: Peter J. Jauch, Engineering Design Manager

To the best of your knowledge, does the Mayor or any member of the City Council or Planning Commission have any financial interest in this or any other property with the property owner, applicant, the property owner or applicant's general or limited partners, or an officer of their corporation or limited liability company?

☐ Yes

☒ No

If yes, please indicate the member of the City Council or Planning Commission who is involved and list the name(s) of the person or persons with whom the City Official holds an interest. Also list the Assessor's Parcel Number if the property in which the interest is held is different from the case parcel.

City Official: _____

Partner(s): _____

APN: _____


Signature of Property Owner: *P. Mulroy*

Print Name: Patricia Mulroy

Subscribed and sworn before me

This 22nd day of March, 2010

Joan S. Wakley
Notary Public in and for said County and State

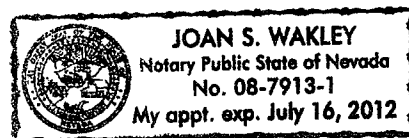



**LAS VEGAS VALLEY
WATER DISTRICT**

1001 South Valley View Boulevard
Las Vegas, NV 89153
(702) 870-2011 • lvwd.com

March 22, 2010

City of Las Vegas
Development Services Center
731 South Fourth Street
Las Vegas, Nevada 89101

Attention: Planning and Development Department

SUBJECT: CONTRACT NO. C1196 – LUCE 2635 ZONE PUMPING STATION
IMPROVEMENTS, EXTENSION OF TIME REQUEST FOR SITE
DEVELOPMENT PLAN REVIEW SDR-27842 (JUSTIFICATION)

On July 16, 2008, the City Council approved the above-referenced Site Development Plan Review submitted by the Las Vegas Valley Water District (District) for the construction of improvements at the District's Harvey E. Luce Reservoir site located at ~~2351~~ N. Buffalo Drive. The Notice of Final Action was filed with the Las Vegas City Clerk on July 17, 2008. The District has proceeded to design the facility and has placed the project on hold. As of this date, the design is approximately 100 percent complete.


The District respectfully requests a three-year extension of time for the proposed site improvements associated with previously approved SDR-27842. The following points are offered as justification:

- Due to the current economic crisis and budget concerns, this project has been placed on hold.
- The facility consists of specialized components (i.e. electrical equipment, fabricated piping, etc.) that require custom fabrication and, subsequently, a prolonged construction period.

If you have any questions, or require additional information, please contact Ryan Pearson, P.E., Senior Civil Engineer, at (702) 875-7064.

Sincerely,

Peter J. Jauch, P.E.
Engineering Design Manager
Engineering Design Division

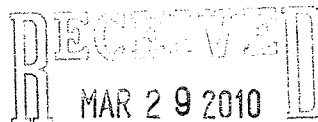

PJJ:RCP:jlg

**EOT-37798
05/19/10 CC**



LAS VEGAS CITY COUNCIL

OSCAR B. GOODMAN
MAYOR

GARY REESE
MAYOR PRO TEM

LARRY BROWN
STEVE WOLFSON
LOIS TARKANIAN
STEVEN D. ROSS
RICKI Y. BARLOW

DOUGLAS A. SELBY
CITY MANAGER

July 18, 2008

Ms. Patricia Mulroy
Las Vegas Valley Water District
1001 South Valley View Boulevard
Las Vegas, Nevada 89153

RE: SDR-27842 – SITE DEVELOPMENT PLAN REVIEW
CITY COUNCIL MEETING OF JULY 16, 2008

Dear Ms. Mulroy:

The City Council at a regular meeting held July 16, 2008 APPROVED the request for a Site Development Plan Review for a 675 SQUARE-FOOT UTILITY INSTALLATION on 12.9 acres at 2215 North Buffalo Drive (APN 138-21-501-001), C-V (Civic) Zone. The Notice of Final Action was filed with the Las Vegas City Clerk on July 17, 2008. This approval is subject to:

Planning & Development

1. This approval shall be void two years from the date of final approval, unless a building permit has been issued for the principal building on the site. An Extension of Time may be filed for consideration by the City of Las Vegas.
2. All development shall be in conformance with the site plan, landscape plan, and building elevations, date stamped 04/21/08, except as amended by conditions herein.
3. Pre-planting and post-planting landscape inspections are required to ensure the appropriate plant material, location, size of planters, and landscape plans are being utilized. The Planning and Development Department must be contacted to schedule an inspection prior to the start of the landscape installation and after the landscape installation is completed. A certificate of occupancy will not be issued or the final inspection will not be approved until the landscape inspections have been completed.
4. All City Code requirements and design standards of all City Departments must be satisfied, except as modified herein.

CITY OF LAS VEGAS
400 STEWART AVENUE
LAS VEGAS, NEVADA 89101

VOICE 702.229.6011
TDD 702.386.9108
www.lasvegasnevada.gov

RECEIVED
MAR 29 2010

EOT-37798

Ms. Patricia Mulroy
SDR-27842 – Page Two
July 18, 2008

Public Works

5. All existing public improvements, if any, adjacent to this site that may be damaged during construction are to be repaired at the applicant's expense.
6. Meet with the Flood Control Section of the Department of Public Works for assistance with establishing finished floor elevations and drainage patterns for this site prior to submittal of construction plans or the issuance of any building or grading permits, whichever may occur first. Provide and improve all drainageways as recommended.

Sincerely,



Angela Crolli
Senior Deputy City Clerk for
Beverly K. Bridges, CMC, City Clerk

cc: Mr. Shawn P. Mollus
Las Vegas Valley Water District
1001 South Valley View Boulevard
Las Vegas, Nevada 89153

Mr. Peter Jauch
Las Vegas Valley Water District
1001 South Valley View Boulevard
Las Vegas, Nevada 89153

EOT-37798

FILED

SEP 21 11 34 AM '81

LINDA MARTINEZ

Case No. A128022

Department No. X

IN THE EIGHTH JUDICIAL DISTRICT COURT OF THE STATE OF NEVADA
IN AND FOR THE COUNTY OF CLARK

LAS VEGAS VALLEY WATER DISTRICT,
a quasi-municipal corporation,

Plaintiff,

vs.

SUMMA CORPORATION, a Delaware Corporation,
which acquired title as HUGHES TOOL
COMPANY, a Delaware Corporation,
JOHN DOE I, JOHN DOE II, JOHN DOE III,
JOHN DOE PARTNERSHIP, JOHN DOE
CORPORATION,

Defendants.

FINAL ORDER OF CONDEMNATION

It satisfactorily appearing to the Court from the records and files in the
above entitled matter as follows:

1. That a Judgment In Condemnation of Real Property was heretofore
entered herein condemning the fee title to the real property, as hereinafter
described, and awarding the just compensation therefor.
2. That the use to which the subject real property is to be applied is a
public use, namely, to acquire real property for the construction and opera-
tion of a water reservoir together with all necessary facilities related
thereto.
3. That the subject real property is necessary to such public use.
4. That the fee title to the subject real property is condemned for public
use in the name of the Plaintiff pursuant to the laws of eminent domain of the
State of Nevada.

-1-

EOT-37798

05/19/10 CC

DA071(3)

5. That the total just compensation for the fee title to the condemned property is \$151,500.00 and the Plaintiff having deposited said sum with the Clerk of the Court is now entitled to receive from the court a Final Order of Condemnation and that a certified copy of said order shall be recorded in the Clark County Recorder's Office and thereupon the rights of possession and occupancy of the Plaintiff in the subject real property will be permanent and final and the fee title shall vest in the name of the Plaintiff.

6. That the parties shall bear their own fees and costs and Plaintiff shall not pay Defendant Summa Corporation any interest.

NOW, THEREFORE, on application of the Plaintiff herein, it is hereby ORDERED, ADJUDGED AND DECREED that the Plaintiff, LAS VEGAS VALLEY WATER DISTRICT, a quasi-municipal corporation, be and hereby is awarded a Final Order of Condemnation against the Defendant SUMMA CORPORATION, a Delaware Corporation who acquired title as Defendant HUGHES TOOL COMPANY, a Delaware Corporation, condemning the fee title to the real property, as hereinafter described, for public use and the rights of possession and occupancy of said property by the Plaintiff shall be, and hereby are made and determined to be permanent and final to the real property located in the County of Clark, State of Nevada described as follows:

That portion of the Northeast Quarter (NE1/4) of the Northeast Quarter (NE1/4) of Section 21, Township 20 South, Range 60 East, M.D.M., more particularly described as follows:

The Northerly 1000 feet of the East Half (E 1/2) of the Northeast Quarter (NE1/4) of the Northeast Quarter (NE1/4) of said Section 21.

IT IS FURTHER ORDERED, ADJUDGED AND DECREED that the Plaintiff having deposited the total just compensation with the Clerk of the Court, namely, the sum of \$151,500.00 is now entitled to receive from the court this Final Order of Condemnation and that a certified copy thereof shall be recorded in the Clark County Recorder's Office and thereupon the rights of possession and occupancy of the Plaintiff of the subject real property will be permanent and final and the fee title shall vest in the name of the Plaintiff.

DA071

1 IT IS FURTHER ORDERED, ADJUDGED AND DECREED that the parties shall bear
2 their own fees and costs and Plaintiff shall not pay Defendant Summa
3 Corporation any interest.

4 DATED this 31 day of March, 1981.

5
6 **PAUL S. GOLDMAN**

DISTRICT JUDGE

7 **ROBERT W. MILLER**
8 DISTRICT ATTORNEY

9 By Melvin R. Whipple
10 **MELVIN R. WHIPPLE**
11 Deputy District Attorney
12 302 East Carson Avenue, #405
13 Las Vegas, Nevada 89101
14 Attorneys for Plaintiff

CERTIFIED COPY

The document to which this certificate is attached is a full, true and correct copy of the original on file and of record in my office.

DATE: APR 1 1981
LORETTA GOODMAN, County Clerk and Clerk
of the Eighth Judicial District Court, in and
for the County of Clark, State of Nevada

CLARK COUNTY, NEVADA
JOAN L. SEARS, RECORDER
RECORDED AT REQUEST OF

CLARK COUNTY DISTRICT ATTORNEY
APR 1 4 53 PM '81

FREE DEPUTY
OFFICIAL RETURNS
BOOK INSTRUMENT

DA071