



LAS VEGAS
CITY COUNCIL

CAROLYN G. GOODMAN
MAYOR

STAVROS S. ANTHONY
MAYOR PRO TEM

LOIS TARKANIAN
STEVEN D. ROSS
RICKI Y. BARLOW
BOB COFFIN
BOB BEERS

ELIZABETH N. FRETWELL
CITY MANAGER

January 27, 2016

Ms. Courtney Mooney
CLV Department of Planning
333 North Rancho Drive, 3rd Floor
Las Vegas, Nevada 89106

RE: HPC-63000

Dear Ms. Mooney:

Your request regarding an application for a Certificate of Appropriateness for a Master Sign Plan for the Historic Westside School, located at 330-350 W. Washington Avenue, (APN 139-27-201-004), C-V (Civic) Zone, Ward 5 (Barlow), was considered by the Historic Preservation Commission on January 27, 2016. The Notice of Final Action was filed with the Las Vegas City Clerk on January 28, 2016.

The Historic Preservation Commission voted to **APPROVE** your request.

This action by the Historic Preservation Commission on January 28, 2016 is final unless a written appeal is filed with the City Clerk within ten (10) days of the date of the Historic Preservation Commission's decision.

Sincerely,

A handwritten signature in blue ink, which appears to read "Thomas A. Perrigo".

Thomas A. Perrigo
Director
Department of Planning

TAP:CM:clb

CITY OF LAS VEGAS
495 S. MAIN STREET
LAS VEGAS, NEVADA 89101

VOICE 702.229.6011
TTY 702.386.9108
www.lasvegasnevada.gov



STAFF REPORT

HISTORIC PRESERVATION COMMISSION MEETING DATE: 01/27/16

DEPARTMENT: PLANNING

ITEM DESCRIPTION: For possible action regarding an application for a Certificate of Appropriateness for a Master Sign Plan for the Historic Westside School, located at 330-350 W. Washington Avenue, (APN 139-27-201-004), C-V (Civic) Zone, Ward 5 (Barlow)

BACKGROUND

- 09/24/08 HPC approved a request for the selection of plaques for properties listed on the National Register of Historic Places (HPC-30085) within the city of Las Vegas. Locations included the Westside School, located at 330 West Washington Avenue (APNs 139-27-211-053 and 058), Ward 5 (Barlow).
- 11/19/08 City Council approved a Memorandum of Understanding between the City of Las Vegas and the Commission for the Las Vegas Centennial for grant funding in the amount of \$250,000.00 for certain improvements to the Historic Westside School located at 330 West Washington Avenue - Ward 5 (Barlow).
- 05/28/09 The Planning Commission recommended approval of a petition to vacate a 20-foot wide by 300-foot long public right-of-way (alley) generally located 139 feet northeast from the northeast corner of Washington Avenue and "D" Street.
- 07/01/09 The Las Vegas City Council approved petition to vacate a 20-foot wide by 300-foot long public right-of-way (alley) generally located 139 feet northeast from the northeast corner of Washington Avenue and "D" Street.
- 08/26/09 HPC approved a request for HPC Centennial Legacy budget funding (HPC-35662) in the amount of \$2,000 for transcription of oral history interviews for the Westside School, located at 330 West Washington Avenue (APNs 139-27-211-053 and 058), C-V (Civic) Zone, Ward 5 (Barlow).
- 02/24/10 HPC approved a request to designate the Westside School (HPC-37298), located at 330 West Washington Avenue (APNs 139-27-211-053 and 058), C-V (Civic) Zone, on the city of Las Vegas Historic Property Register as an Historic Landmark, Ward 5 (Barlow).
- 04/22/10 Planning Commission recommended approval of request to designate the Westside School as an Historic Landmark on the city of Las Vegas Historic Property Register (DIR-37526), as approved by Historic Preservation Commission (HPC-37298).

ACTION ITEM 7: HPC-63000

The current application includes the following (numbers correspond with attached sheet ASK-045):

- One monument sign (1,4): This double-sided sign with removable tenant signs is located on the south side of the property facing Washington Avenue. It is 9' wide by 9'4" tall and constructed of painted metal. The sign face is internally lit with LED lighting, illuminating the tenants of the Historic Westside School.
- Three dedication plaques (2,6): These bronze plaques are 2' wide by 1'4" tall and are located near the Washington Avenue (south) entrance of the 1948 building. One dedication plaque is for the City of Las Vegas Councilman Ricki Barlow, the second is for Nevada State Senator Harry Reid, and the third is for the current City of Las Vegas Councilmembers and the City of Las Vegas City Manager.
- Multiple suite number signs (3,8): One fixed sign 12" wide by 6" tall will be installed for each suite near the suite entrances in both buildings. The signs are constructed of brass with raised lettering.
- Multiple tenant wall signs (3,8): One removable sign 2' wide by 8" tall will be installed near each suite entrance at both buildings. The signs are constructed of brass with raised lettering.
- One way-finding sign (7): This sign will be located at the exterior northwest corner of the 1923 building. The sign is 7'3" tall and 5'8" wide, constructed of painted metal with removable tenant signs on the north side only, and is externally lit from a ground mounted light.
- Multiple hanging blade signs (10): One removable blade sign per tenant will be installed on the W. Washington Avenue (south) and D Street (west) facades. The signs are 2' wide by 3' tall and will be constructed of a durable, non-flexible metal material that can be replaced as needed. The metal material can be "screen printed" for each tenant as needed. The signs are attached to the eave at the top with eye hooks and cables, and affixed to the wall with a horizontal post and steel anchors at the bottom.

FINDINGS

The Historic Preservation Officer has reviewed the application for compliance with the city of Las Vegas Unified Development Code, Chapter 19.10.150 Section K. Guidelines, Standards and Process for Review of Alteration and New Construction, and has found the MSP to be compatible with the recognized distinctive character of the historic building.

Planning staff has reviewed the MSP for compliance with the city of Las Vegas Unified Development Code (UDC) Chapter 19.10.020 Section H. Signage, which states that standards for signage within the C-V District shall be the same as those indicated in UDC 19.08.120 for the P-O District with certain additional standards (see attached sign standards), and has determined that the Master Sign Plan meets all requirements contained therein with the following exception:

- Per Title 19.10(H)(3), the Multiple hanging Blade Signs are not specifically indicated for the P-O (Professional Office) zoning district, and are subject to the review and approval of the Planning Commission as part of this Master Sign Application.









ACTION ITEM 7: HPC-63000

City of Las Vegas Unified Development Code (UDC) Chapter 19.10.020 Section H. Signage, which states that standards for signage within the C-V District shall be the same as those indicated in UDC 19.08.120 for the P-O District with the following additional standards:

1. Non-illuminated letters identifying the name of a public or semi-public institution may be permanently set on the wall of the building, providing the sign does not exceed fifty square feet.
2. Signs on public buildings meeting the foregoing criteria may be permitted on structures which are a part of the institutional architecture or which are symbolic of the institution and the permitted square footage and maximum height limitation of public building signs shall apply only to the written message.
3. In addition to the indicated signs, additional signs may be permitted in conjunction with public and semi-public institutions subject to the review and approval of the Planning Commission as to each case.

UDC Chapter 19.08.120 for the P-O District Standards:


1. Title 19.08.120(F)(17) states Monuments Signs in the P-O (Professional Office) zoning district are limited to 75 square feet in size; 10 feet in height when adjacent to 100 feet or more of street frontage (there is approximately 300 feet of street frontage along Washington Avenue); a minimum of a five-foot setback from the property line; and limited to one Monument Sign per street frontage. The proposed Monument Sign meets Title 19.08.120 Commercial and Industrial Sign Standards for the P-O (Professional Office) zoning district as required by 19.10.020.
2. Title 19.08.120(F)(12) states Building Markers in the P-O (Professional Office) zoning district are limited to a maximum area of four square feet per sign, with no limit on the number of signs. The proposed Building Markers meet Title 19.08.120 Commercial and Industrial Sign Standards for the P-O (Professional Office) zoning district as required by 19.10.020.
3. Title 19.08.120(F)(19) states Wall Signs in the P-O (Professional Office) zoning district are limited to one sign per tenant or per building elevation, which faces a street or on-site parking area; and the total amount of wall signage allowed per building elevation is equivalent to 10% of the building elevation. In multi-tenant buildings, the 10% maximum sign area for each tenant will be based upon the portion of the building elevation of the leased or occupied area only. The proposed Wall Signs meet Title 19.08.120 Commercial and Industrial Sign Standards for the P-O (Professional Office) zoning district as required by 19.10.020.
4. The Project Site Way Finding Sign is exempt from Title 19.08.120 as it is interior to the subject site and not readily visible from the public right-of-way.
5. Per Title 19.10(H)(3), the Multiple hanging Blade Signs are not specifically indicated for the P-O (Professional Office) zoning district, and are subject to the review and approval of the Planning Commission as part of this Master Sign Application. This Master Sign Plan application will be forwarded to the Planning Commission with the recommendation of the Historic Preservation Committee and staff.

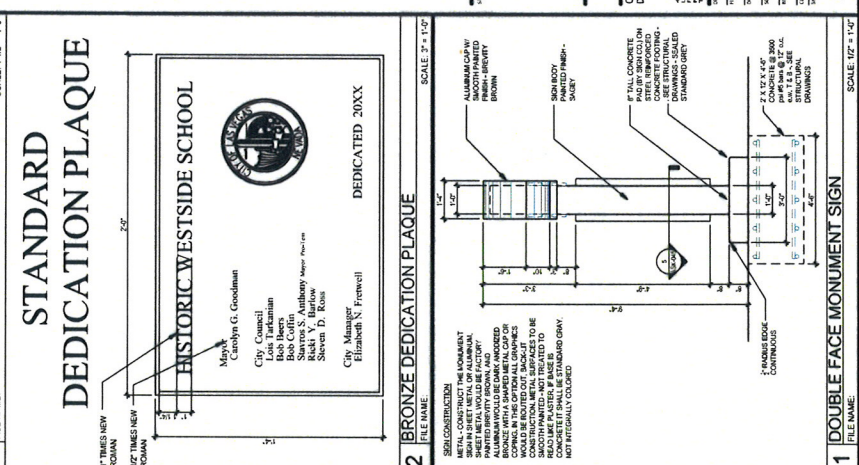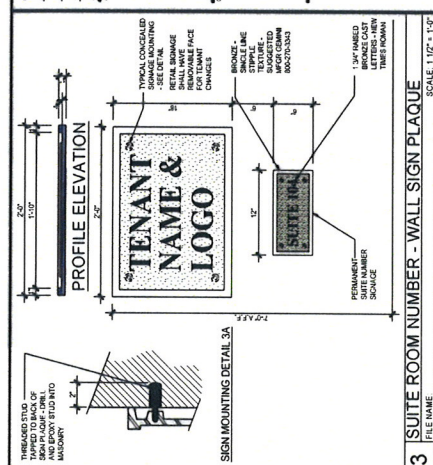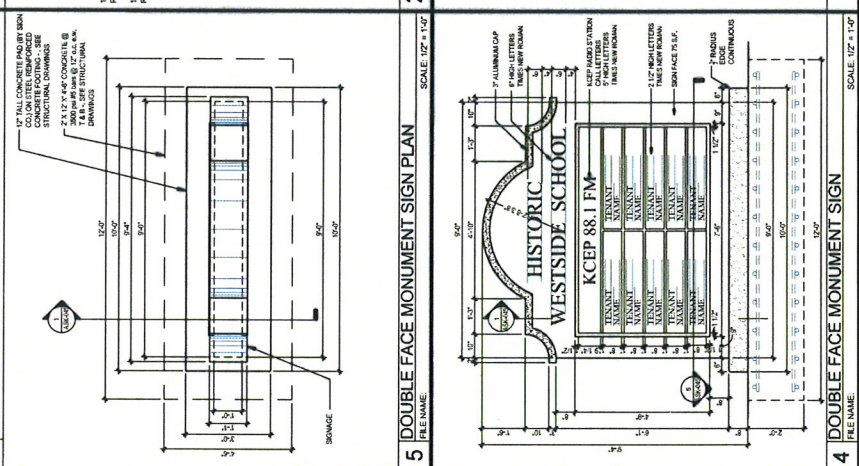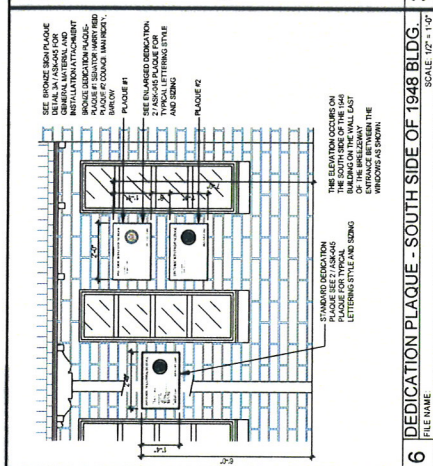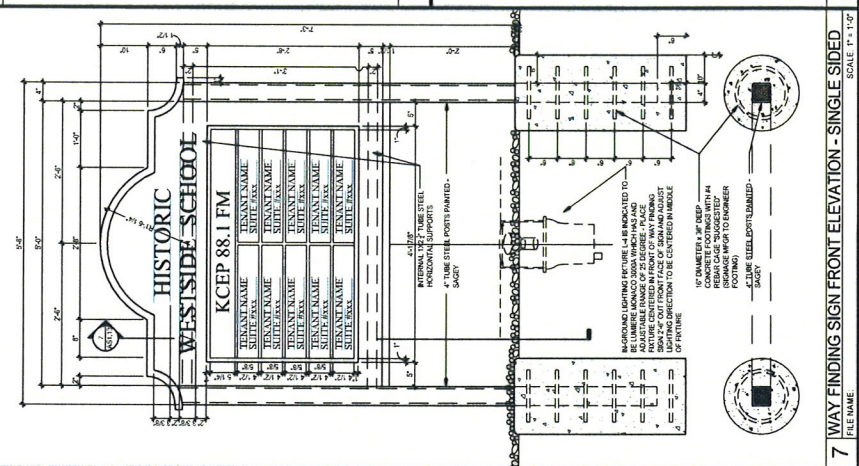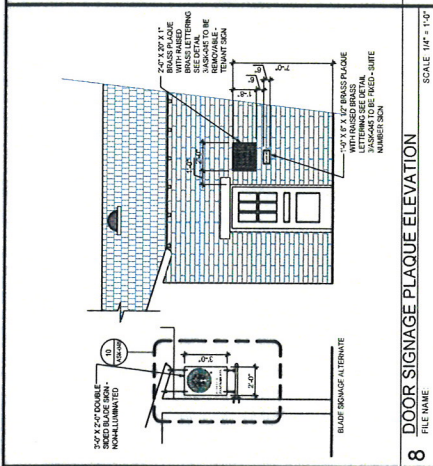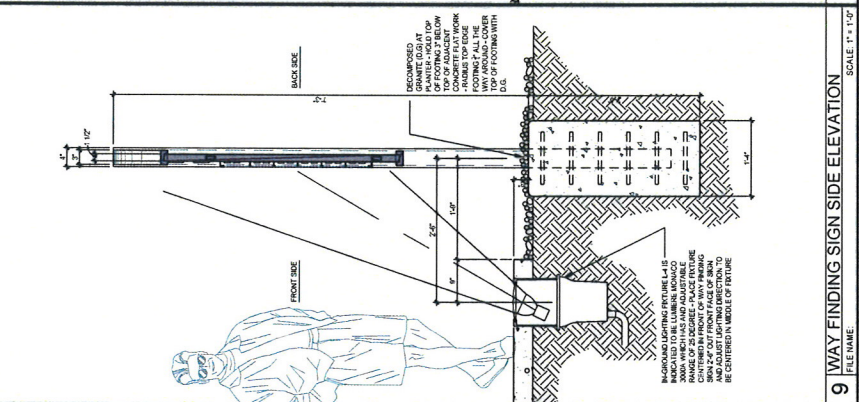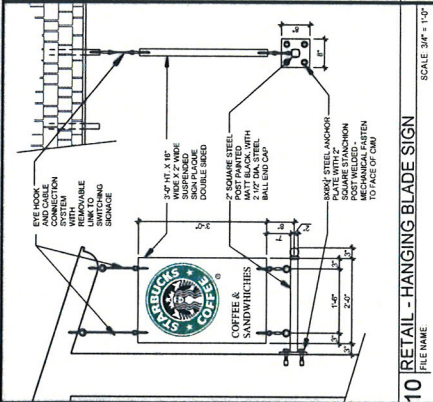

WESTSIDE SCHOOL HISTORIC REHABILITATION
330 W. WASHINGTON AVE
LAS VEGAS, NEVADA 89106
CLV PLANS LIBRARY NUMBER: 715-175-1
BD NUMBER: 12 43221-TF

CONSTRUCTION
OWNER: CITY OF LAS VEGAS
DEPARTMENT OF PUBLIC WORKS

ASK-045

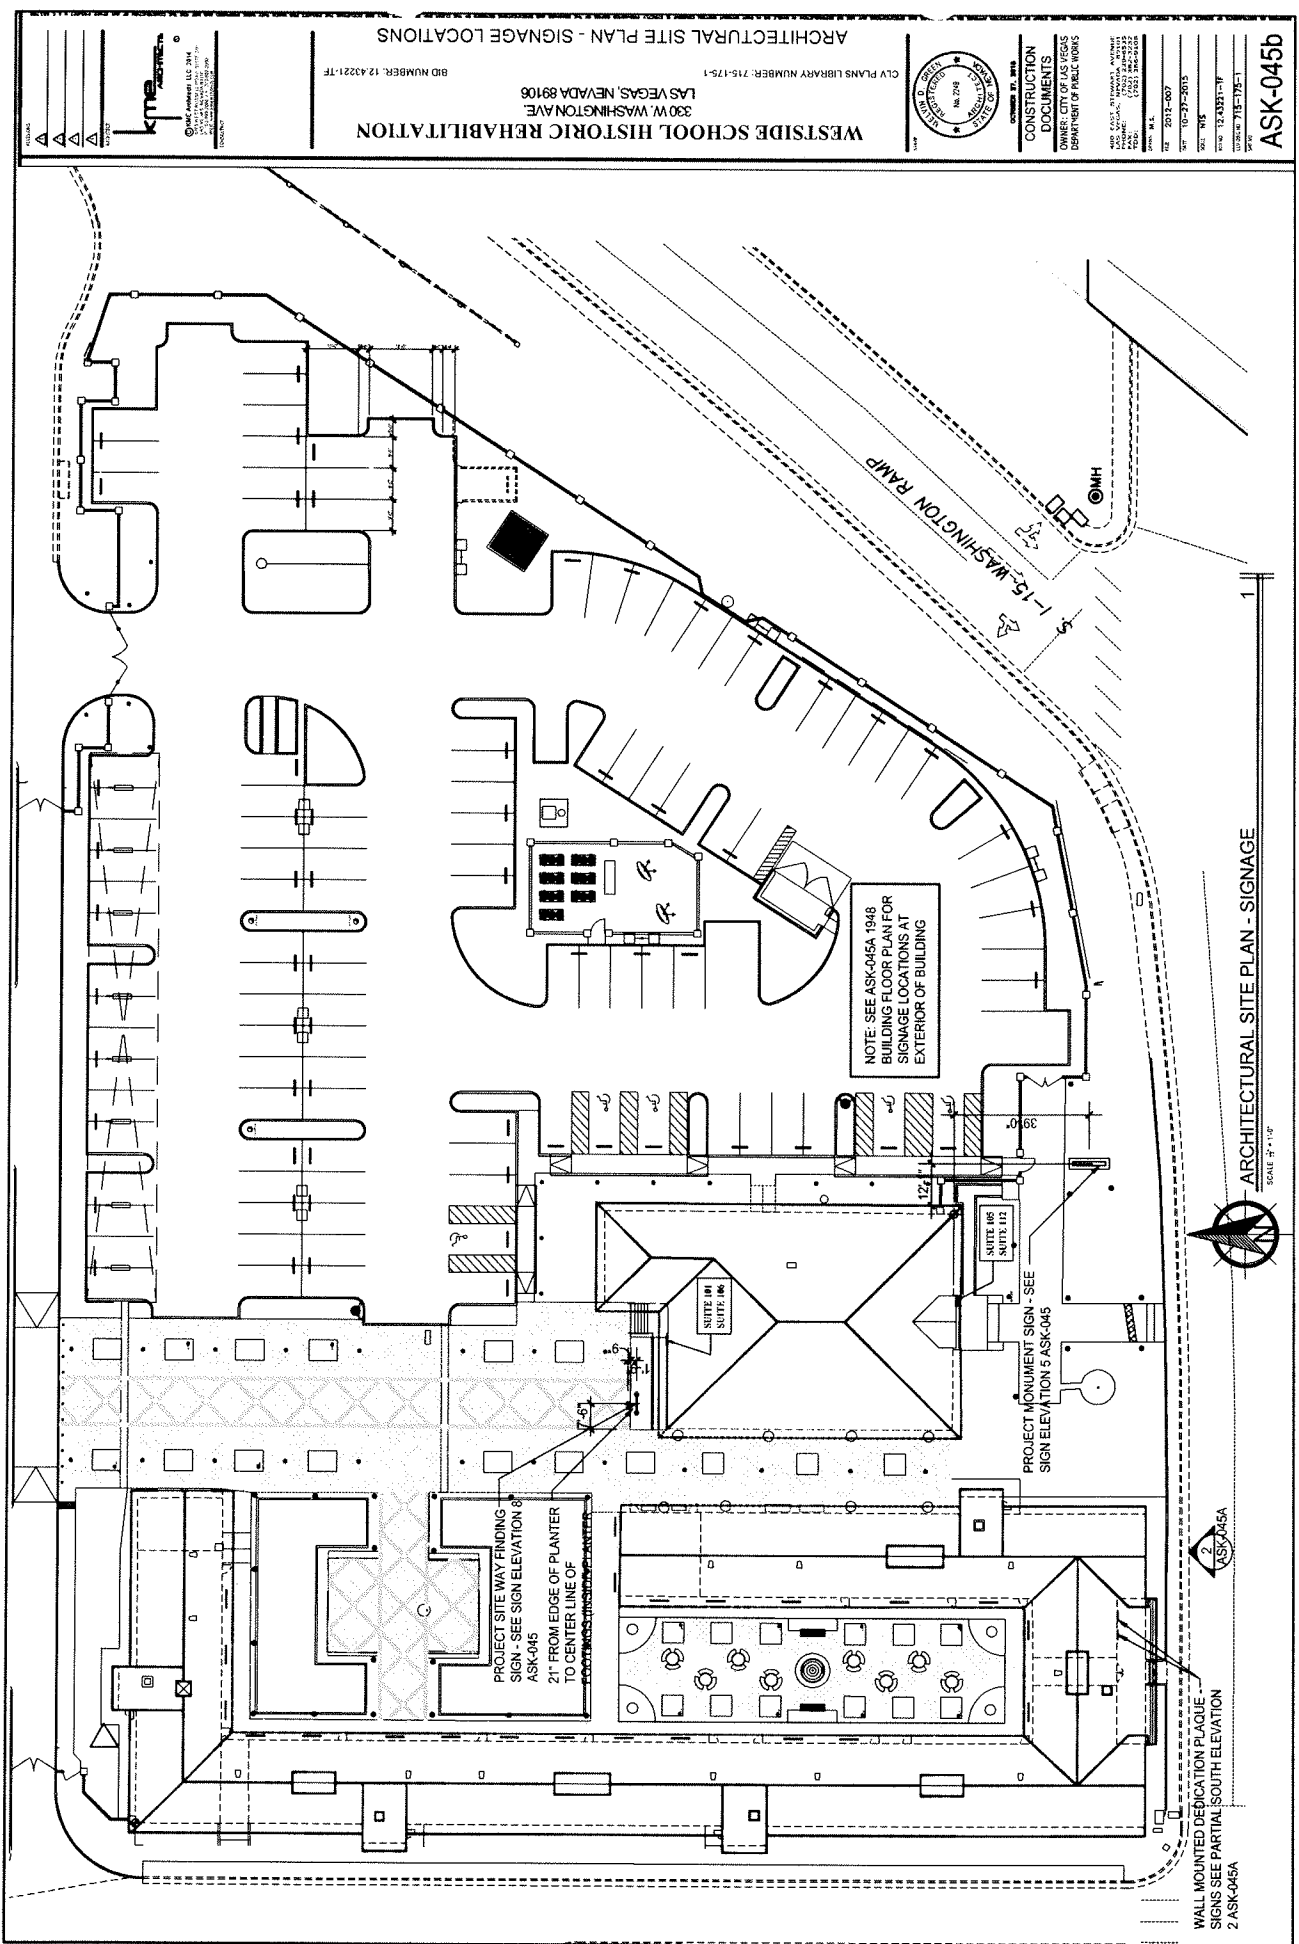

KLING STUBBINS
ARCHITECTS
330 W. WASHINGTON AVE.
SUITE 200
LAS VEGAS, NEVADA 89106
TEL: 702.733.1111
WWW.KSARCHITECTS.COM

WESTSIDE SCHOOL HISTORIC REHABILITATION
ARCHITECTURAL SITE PLAN - SIGNAGE LOCATIONS
CLV PLANS LIBRARY NUMBER: 715-175-1
330 W. WASHINGTON AVE.
LAS VEGAS, NEVADA 89106
BID NUMBER: 12.43221-JF

CONSTRUCTION DOCUMENTS
OWNER: CITY OF LAS VEGAS
DEPARTMENT OF PUBLIC WORKS
DATE: 2012-03-07
BY: 10-27-2015
SHEET: 105
PROJECT: 12.43221-JF
DRAWING: 115-175-1
ASK-045b

WALL MOUNTED DEDICATION PLAQUE -
SIGNS SEE PARTIAL SOUTH ELEVATION
2 ASK-Q45A

PROJECT MONUMENT SIGN - SEE
SIGN ELEVATION 5 ASK-Q45

NOTE - SEE ASK-Q45A 1948
BUILDING FLOOR PLAN FOR
SIGNAGE LOCATIONS AT
EXTERIOR OF BUILDING

PROJECT SITE WAY FINDING
SIGN - SEE SIGN ELEVATION 8
ASK-Q45
21' FROM EDGE OF PLANTER
TO CENTER LINE OF
FOOTWALK INSIDE PLANTER

1-15 WASHINGTON RAMP

1
SCALE: 1" = 10'-0"

ARCHITECTURAL SITE PLAN - SIGNAGE



Print Form

Reset Form

DEPARTMENT OF PLANNING**HISTORIC PRESERVATION COMMISSION
APPLICATION FOR CERTIFICATE OF APPROPRIATENESS**

Page 1 of 3


Application/Petition For: Master Sign Plan - Historic Westside SchoolProject Address (Location) 330 W. Washington Ave.Project Name Westside School Historic RehabilitationAssessor's Parcel(s) # 139-27-201-004 Ward# 5General Plan Designation: PF Existing Zoning Designation: C-VGross Acres 2.46

Additional Information _____

RECEIVED**JAN 12 2016****City of Las Vegas
Dept. of Planning**

PROPERTY OWNER City of Las Vegas, Department of Public Works
Address 400 E. Stewart Ave.
City Las Vegas State NV Zip 89101
E-mail Address _____ Phone _____ Fax _____

APPLICANT/REPRESENTATIVE Chattel, Inc.
Address 13417 Ventura Blvd.
City Sherman Oaks State CA Zip 91423-3938
E-mail Address robert@chattel.us Phone 818-788-7954 Fax _____

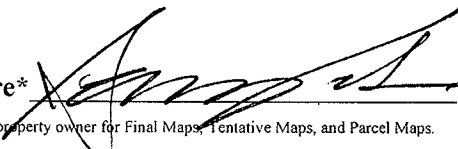Property Owner Signature* 

* An authorized agent may sign in lieu of the property owner for Final Maps, Tentative Maps, and Parcel Maps.

Print Name

SAMUEL TOZMAN

Subscribed and sworn before me

This _____ day of _____, 20 _____

Notary Public in and for said County and State

FOR DEPARTMENT USE ONLY

Case #

Approved for administrative
review? Yes ___ No ___Project meets P&D
requirements? Yes ___ No ___

Meeting Date:

Date Accepted:*

Accepted By:

*The application will not be deemed complete until the submitted materials have been reviewed by the Department of Planning for consistency with applicable sections of the Zoning Ordinance.

The Secretary of the Interior's Standards for Rehabilitation

The Standards that follow were originally published in 1977 and revised in 1990 as part of Department of the Interior regulations (36 CFR Part 67, Historic Preservation Certifications). They pertain to historic buildings of all materials, construction types, sizes, and occupancy and encompass the exterior and the interior of historic buildings. The Standards also encompass related landscape features and the building's site and environment as well as attached, adjacent or related new construction.

The Standards are to be applied to specific rehabilitation projects in a reasonable manner, taking into consideration economic and technical feasibility.

1. A property shall be used for its historic purpose or be placed in a new use that requires minimal change to the defining characteristics of the building and its site and environment.
2. The historic character of a property shall be retained and preserved. The removal of historic materials or alteration of features and spaces that characterize a property shall be avoided.
3. Each property shall be recognized as a physical record of its time, place, and use. Changes that create a false sense of historical development, such as adding conjectural features or architectural elements from other buildings, shall not be undertaken.
4. Most properties change over time; those changes that have acquired historic significance in their own right shall be retained and preserved.
5. Distinctive features, finishes, and construction techniques or examples of craftsmanship that characterize a property shall be preserved.
6. Deteriorated historic features shall be repaired rather than replaced. Where the severity of deterioration requires replacement of a distinctive feature, the new feature shall match the old in design, color, texture, and other visual qualities and, where possible, materials. Replacement of missing features shall be substantiated by documentary, physical, or pictorial evidence.
7. Chemical or physical treatments, such as sandblasting, that cause damage to historic materials shall not be used. The surface cleaning of structures, if appropriate, shall be undertaken using the gentlest means possible.
8. Significant archeological resources affected by a project shall be protected and preserved. If such resources must be disturbed, mitigation measures shall be undertaken.
9. New additions, exterior alterations, or related new construction shall not destroy historic materials that characterize the property. The new work shall be differentiated from the old and shall be compatible with the massing, size, scale, and architectural features to protect the historic integrity of the property and its environment.
10. New additions and adjacent or related new construction shall be undertaken in such a manner that if removed in the future, the essential form and integrity of the historic property and its environment would be unimpaired.

RECEIVED
JAN 12 2016
City of Las Vegas
Dept. of Planning