


L-1.0

SDR-33534 ADMIN
04/09/09 PC

NOTES

USE THIS SCALE(FEET) WHEN MAP REDUCED FRDM 11X17 DRIGNAL

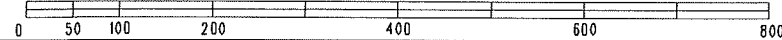

AVERAGE
QA VALUE
35

ASSESSOR'S PARCELS - CLARK CO., NV.
M. W. Schofield, Assessor

..... PARCEL BOUNDARY
 ===== SUBD BOUNDARY
 - - - - - ROAD EASEMENT
 PM/LD BOUNDARY
 - - - - - NON-PARCEL LOT LINE
 MATCH LINE / LEADER LINE
 001 ROAD ID NUMBER

001	PARCEL NUMBER
1.00	ACREAGE
202	PARCEL SUB/SEQ NUMBER
PG 23-43	PLAT RECORDING NUMBER
5	BLOCK NUMBER
5	LOT NUMBER
GL5	GOV. LOT NUMBER

BOOK T20S R61E

SEC.	29
------	----

MAP	N 2 NW 4
-----	----------

139-29-1



	R60E	R61E	R62E
I19S	125	124	123
I20S	138	139	140
I21S	163	162	161

6	5	4	3	2	1
7	8	9	10	11	12
18	17	16	15	14	13
19	20	21	22	23	24
30	29	28	27	26	25
31	32	33	34	35	36

8	4	8	4
5	1	5	1
6	2	6	2
7	3	7	3
8	4	8	4

Scale: 1" = 200'

Rev:06/30/05



SDR-33534 ADMIN
04/09/09 PC

TAX DIST 200



GENERAL INFORMATION.

OWNER:
MARIO PENA
1550 N. RANCHO DR.
LAS VEGAS, NEVADA 89106

LEGAL DESCRIPTION:

RECORDED DOCUMENT..... 20070525; 00387
ASSESSOR PARCEL No..... 139-29-112-120
ASSESSOR DESCRIPTION..... TWIN LAKES VILLAGE UNIT 5
PLAT BOOK 4 PAGE 61
LOT 1 BLOCK 21
& PT LOTS 19,20
MAP 139291
LOT SIZE (ESTIMATED)..... 0.50 ACRES
ORIGINAL CONSTRUC. YEAR.... 1964
LAND USE..... 3-58 COMMERCIAL
RETAIL STORES AND SHOPPING


1 Site Map
SCALE: N.T.S.

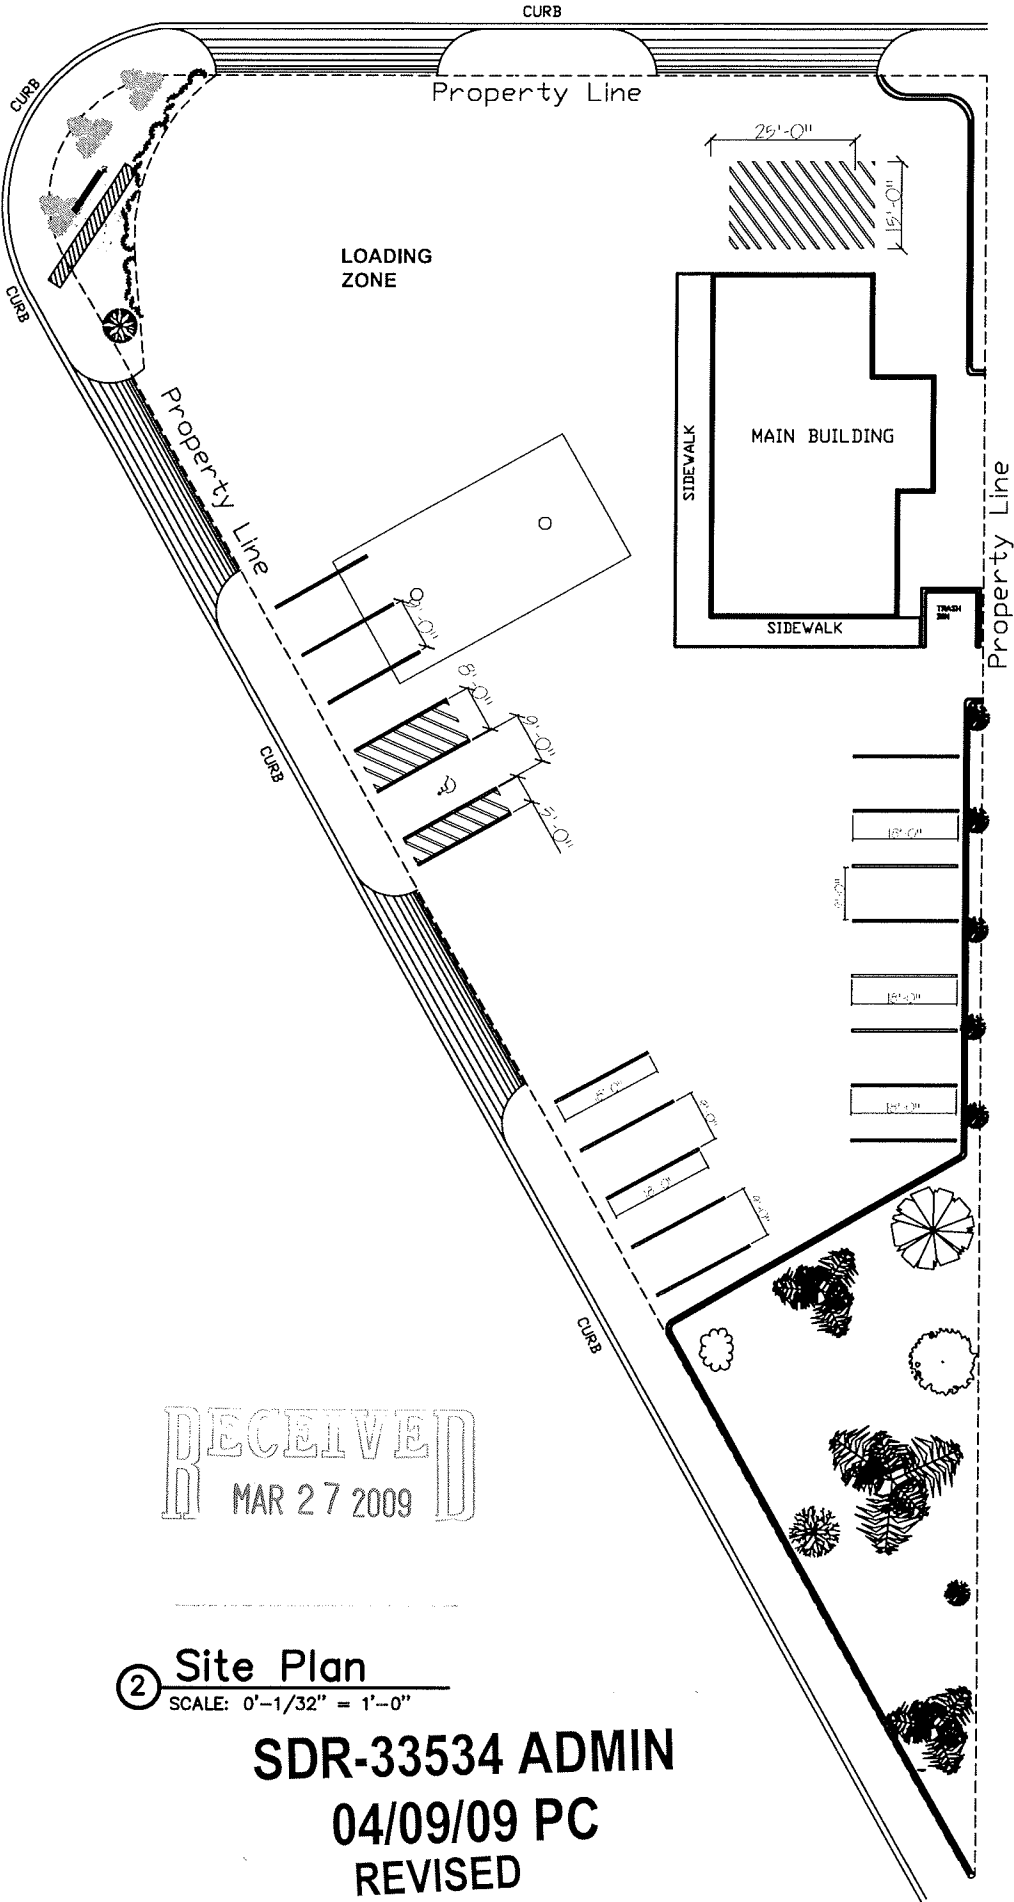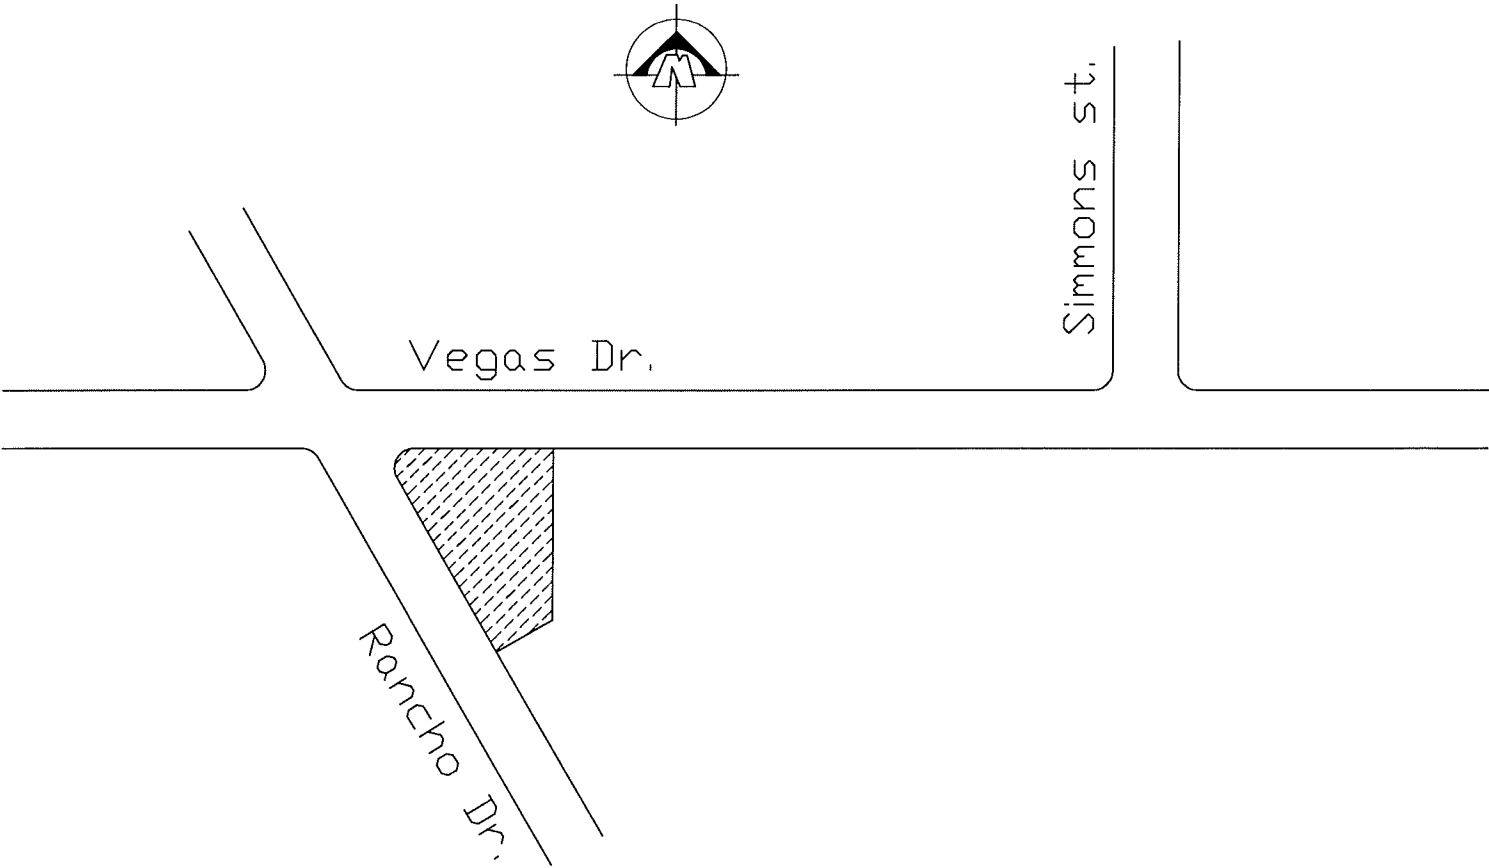


2 Site Plan
SCALE: 0'-1/32" = 1'-0"

SDR-33534 ADMIN
04/09/09 PC
REVISED


Drawn: FRANCISCO IBARRA		Owner:		1550 N. RANCHO DR, LAS VEGAS, NV 89106 Drawing Title: SITE MAP & PLOT PLAN				Rev. Date Appr. Issues & Rev.	
Tel: (702) 332-3687									
Phase: CDS		Date: 05.24.2008							
Scale: EACH SHEET									
Project: ECONOMY WHEELS & ACCESSORIES.				Sheet No. A-01					

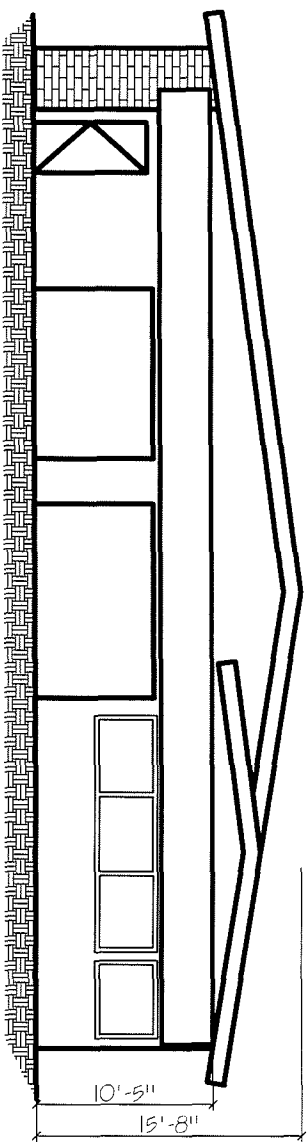


WEST ELEVATION

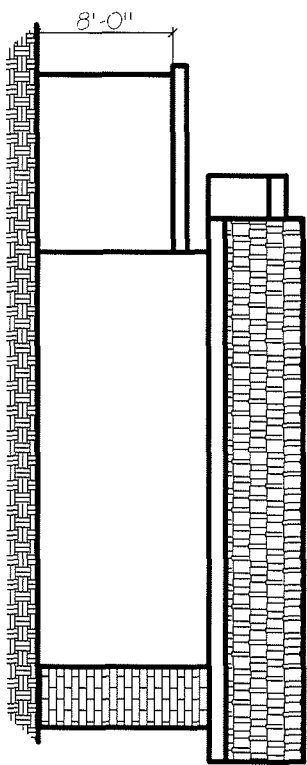

NORTH ELEVATION

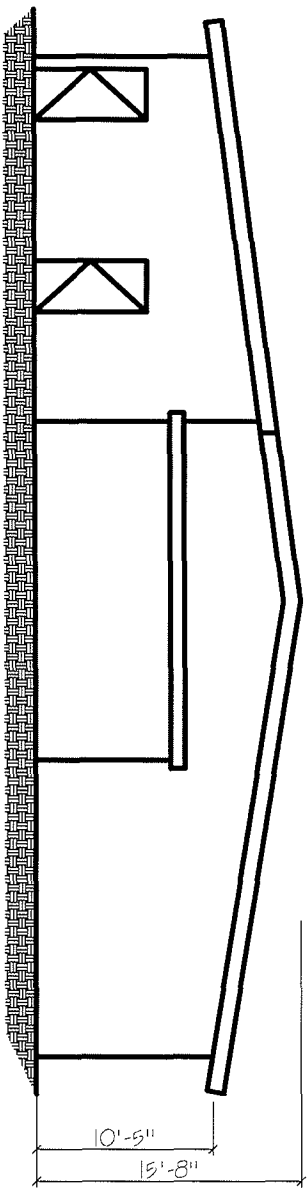

EAST ELEVATION

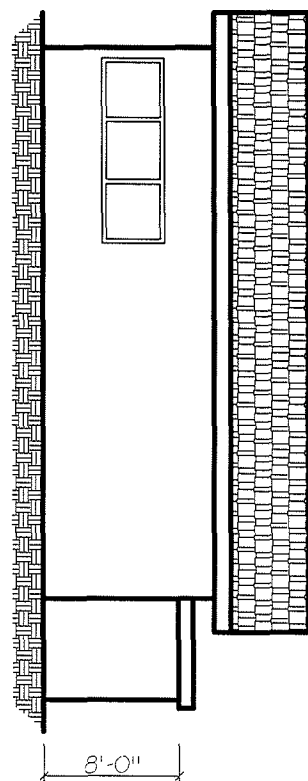

SOUTH ELEVATION

4 Elevations
SCALE: 0'-3/32" = 1'-0"

SDR-33534 ADMIN
04/09/09 PC


RECEIVED
FEB 19 2009

Drawn: FRANCISCO IBARRA	Owner:				
Tel: (702) 332-3687	Address: 1550 N. RANCHO DR. LAS VEGAS, NV 89106	Rev.	Date	Appr.	Issues & Rev.
Phase: CDS					
Date: 05.24.2008					
Scale: EACH SHEET	Drawing Title: ELEVATIONS				
Project: ECONOMY WHEELS & ACCESSORIES.		Sheet No. A-04			



SDR-33534 ADMIN
04/09/09 PC

RECEIVED
FEB 19 2009

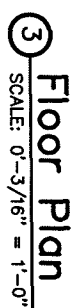

DEC 19 2009

Drawn: FRANCISCO IBARRA		Owner:					
Tel: (702) 332-3687							
Phase: CDS	Date: 05.24.2008	Address: 1550 N. RANCHO DR. LAS VEGAS, NV 89106	Rev.	Date	Appr.	Issues & Rev.	
Scale: EACH SHEET							
Project: ECONOMY WHEELS & ACCESSORIES.			Drawing Title: FLOOR PLAN				
			Sheet No. A-02				