

W TROPICAL PKWY

W AZURE DR

RAMP C015 US95

0195

6195

SKYPOINTE DR

CENTENNIAL CENTER BLDG

CENTENNIAL CENTER BLDG



AW 88-64

MARCH BROWN AVE

521 feet

GISMO

is compiled from official records, including surveys and deeds, contains the information required for assessment. See the documents for more detailed legal information.

USE THIS SCALE (FEET) WHEN MAP REDUCED FROM 11X17 ORIGINAL

MAP LEGEND

- ROAD EASEMENT
- MATCH / LEADER LINE
- HISTORIC LOT LINE
- HISTORIC SUB BOUNDARY
- HISTORIC PM/LD BOUNDARY
- SECTION LINE
- SUB-SURFACE PCL

202 PARCEL SUB/SEQ NUMBER  
 PB 24-45 PLAT RECORDING NUMBER  
 5 BLOCK NUMBER  
 5 LOT NUMBER  
 GLS GOV. LOT NUMBER


137	138	139
164	163	162

19	20	21	22	23	24
30	29	28	27	28	25
31	32	33	34	35	36


7	3	7	3
8	4	8	4
5	1	5	1




Scale: 1" = 200' Rev: 02/17/2011

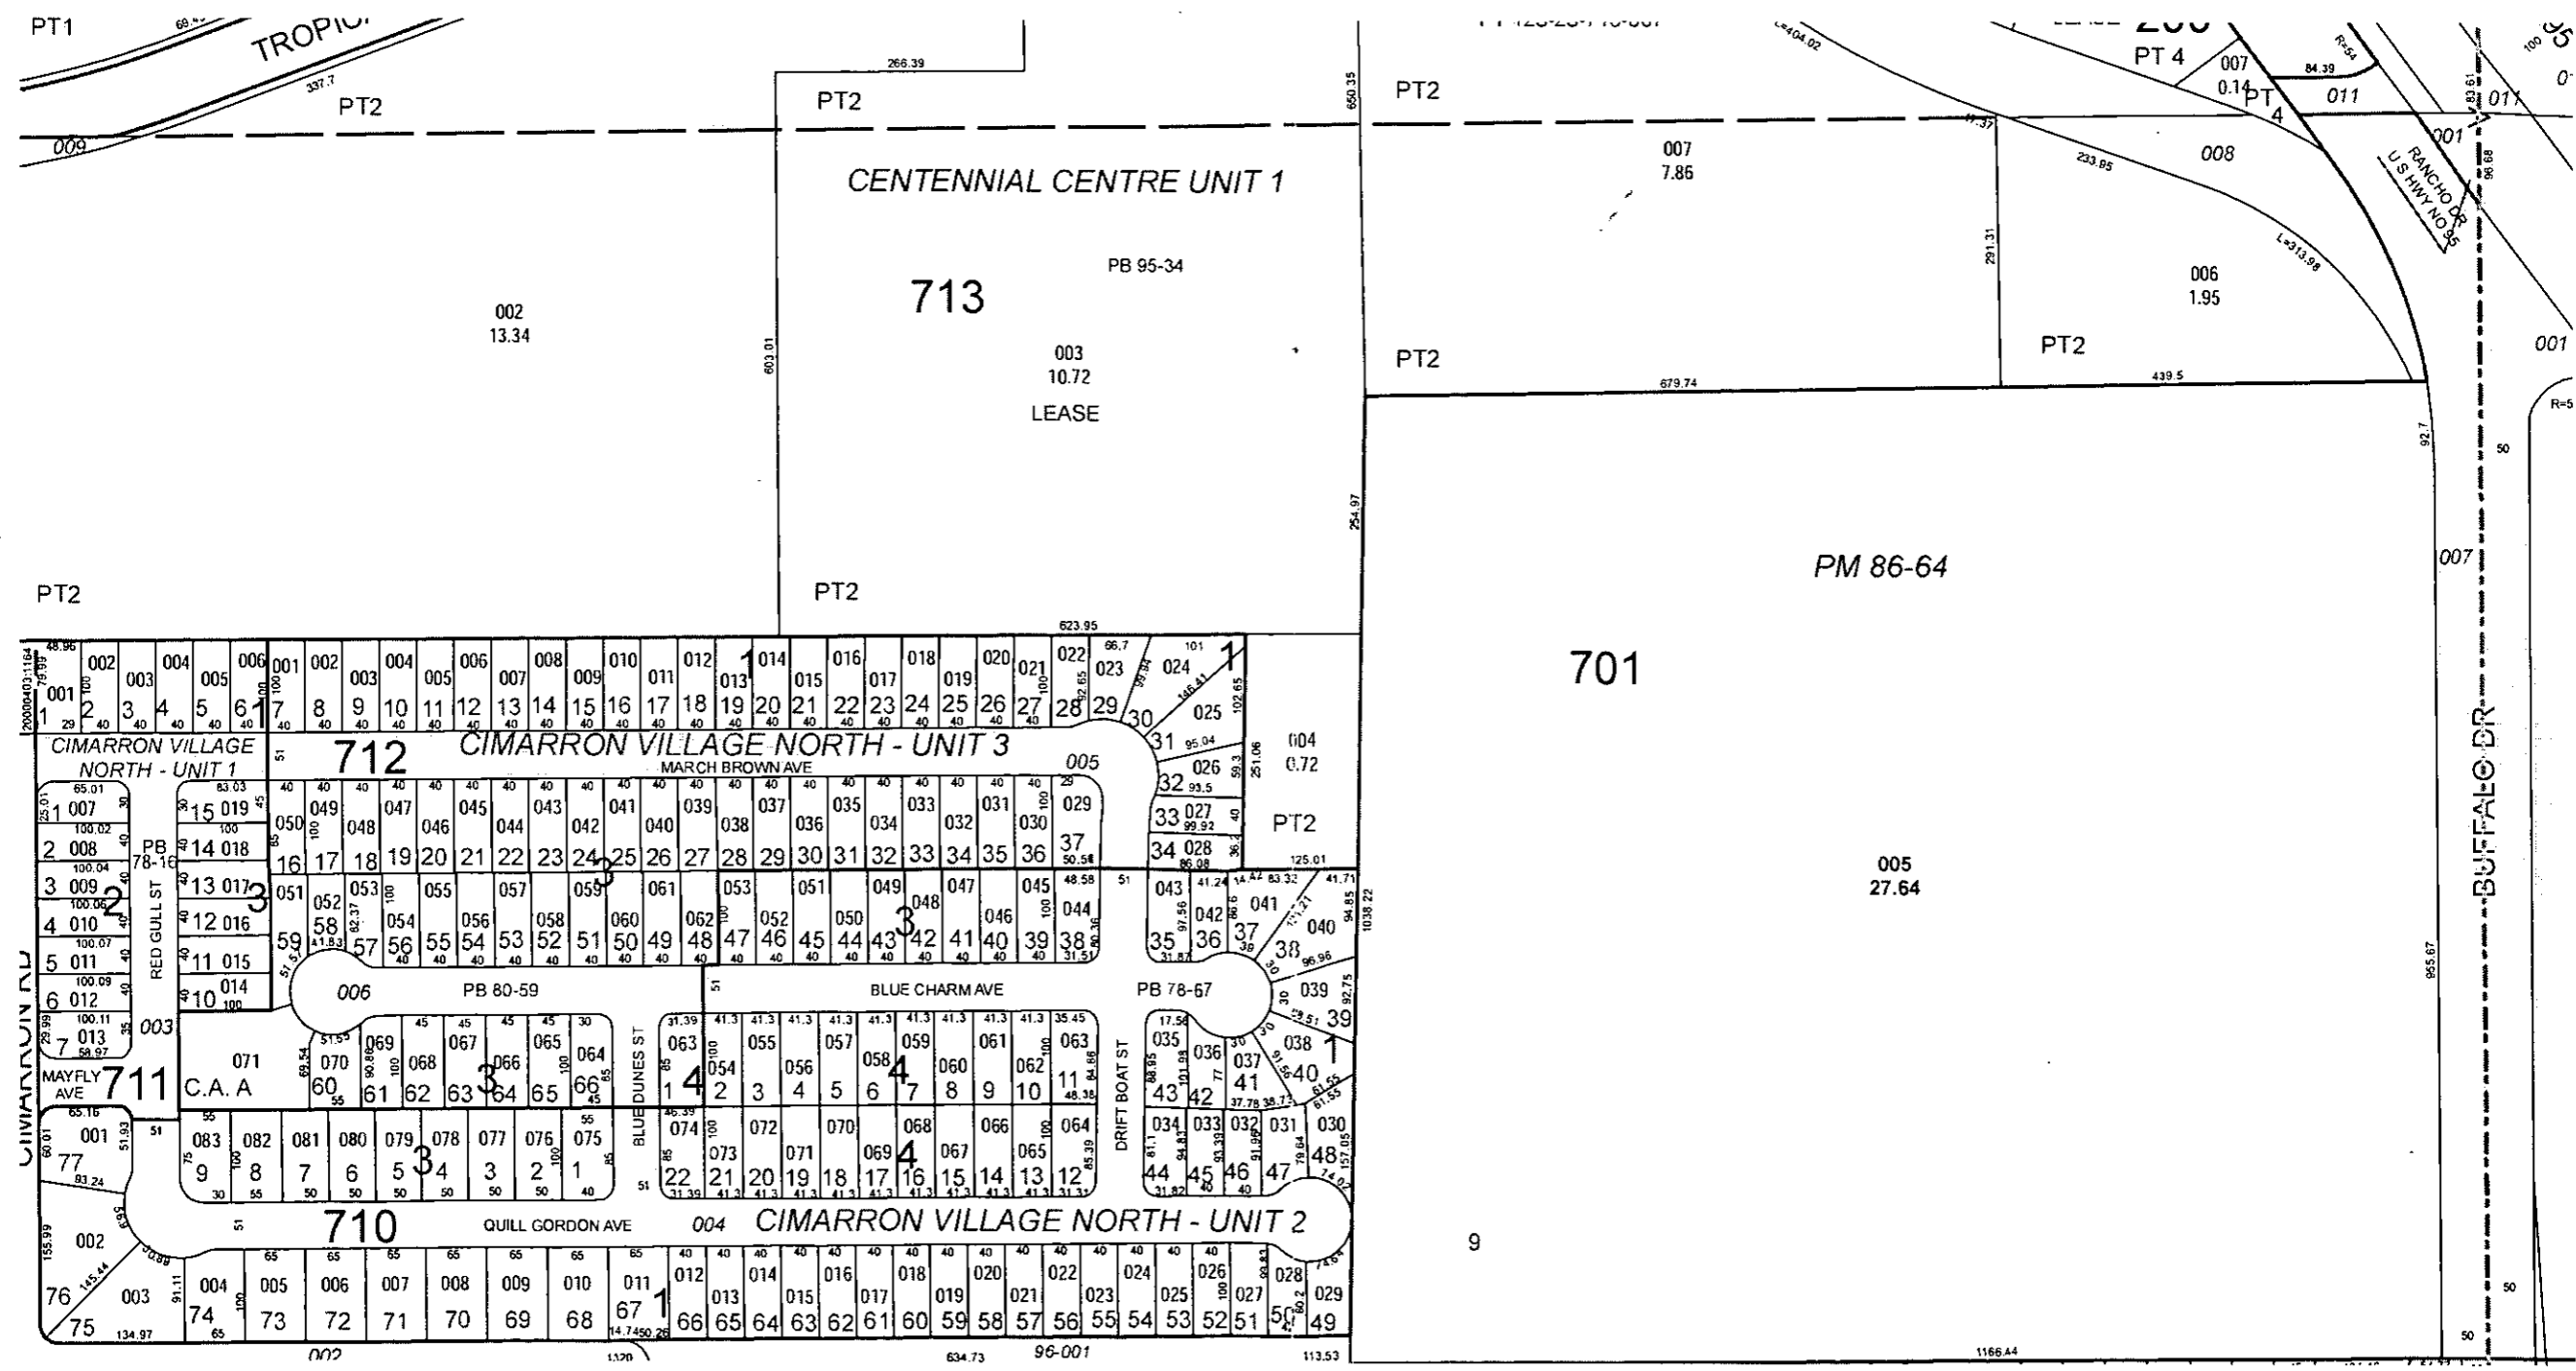

# 2012 Election Cycle - Early Voting Trailer - Floor Plan - 7761 W. Centennial Pkwy

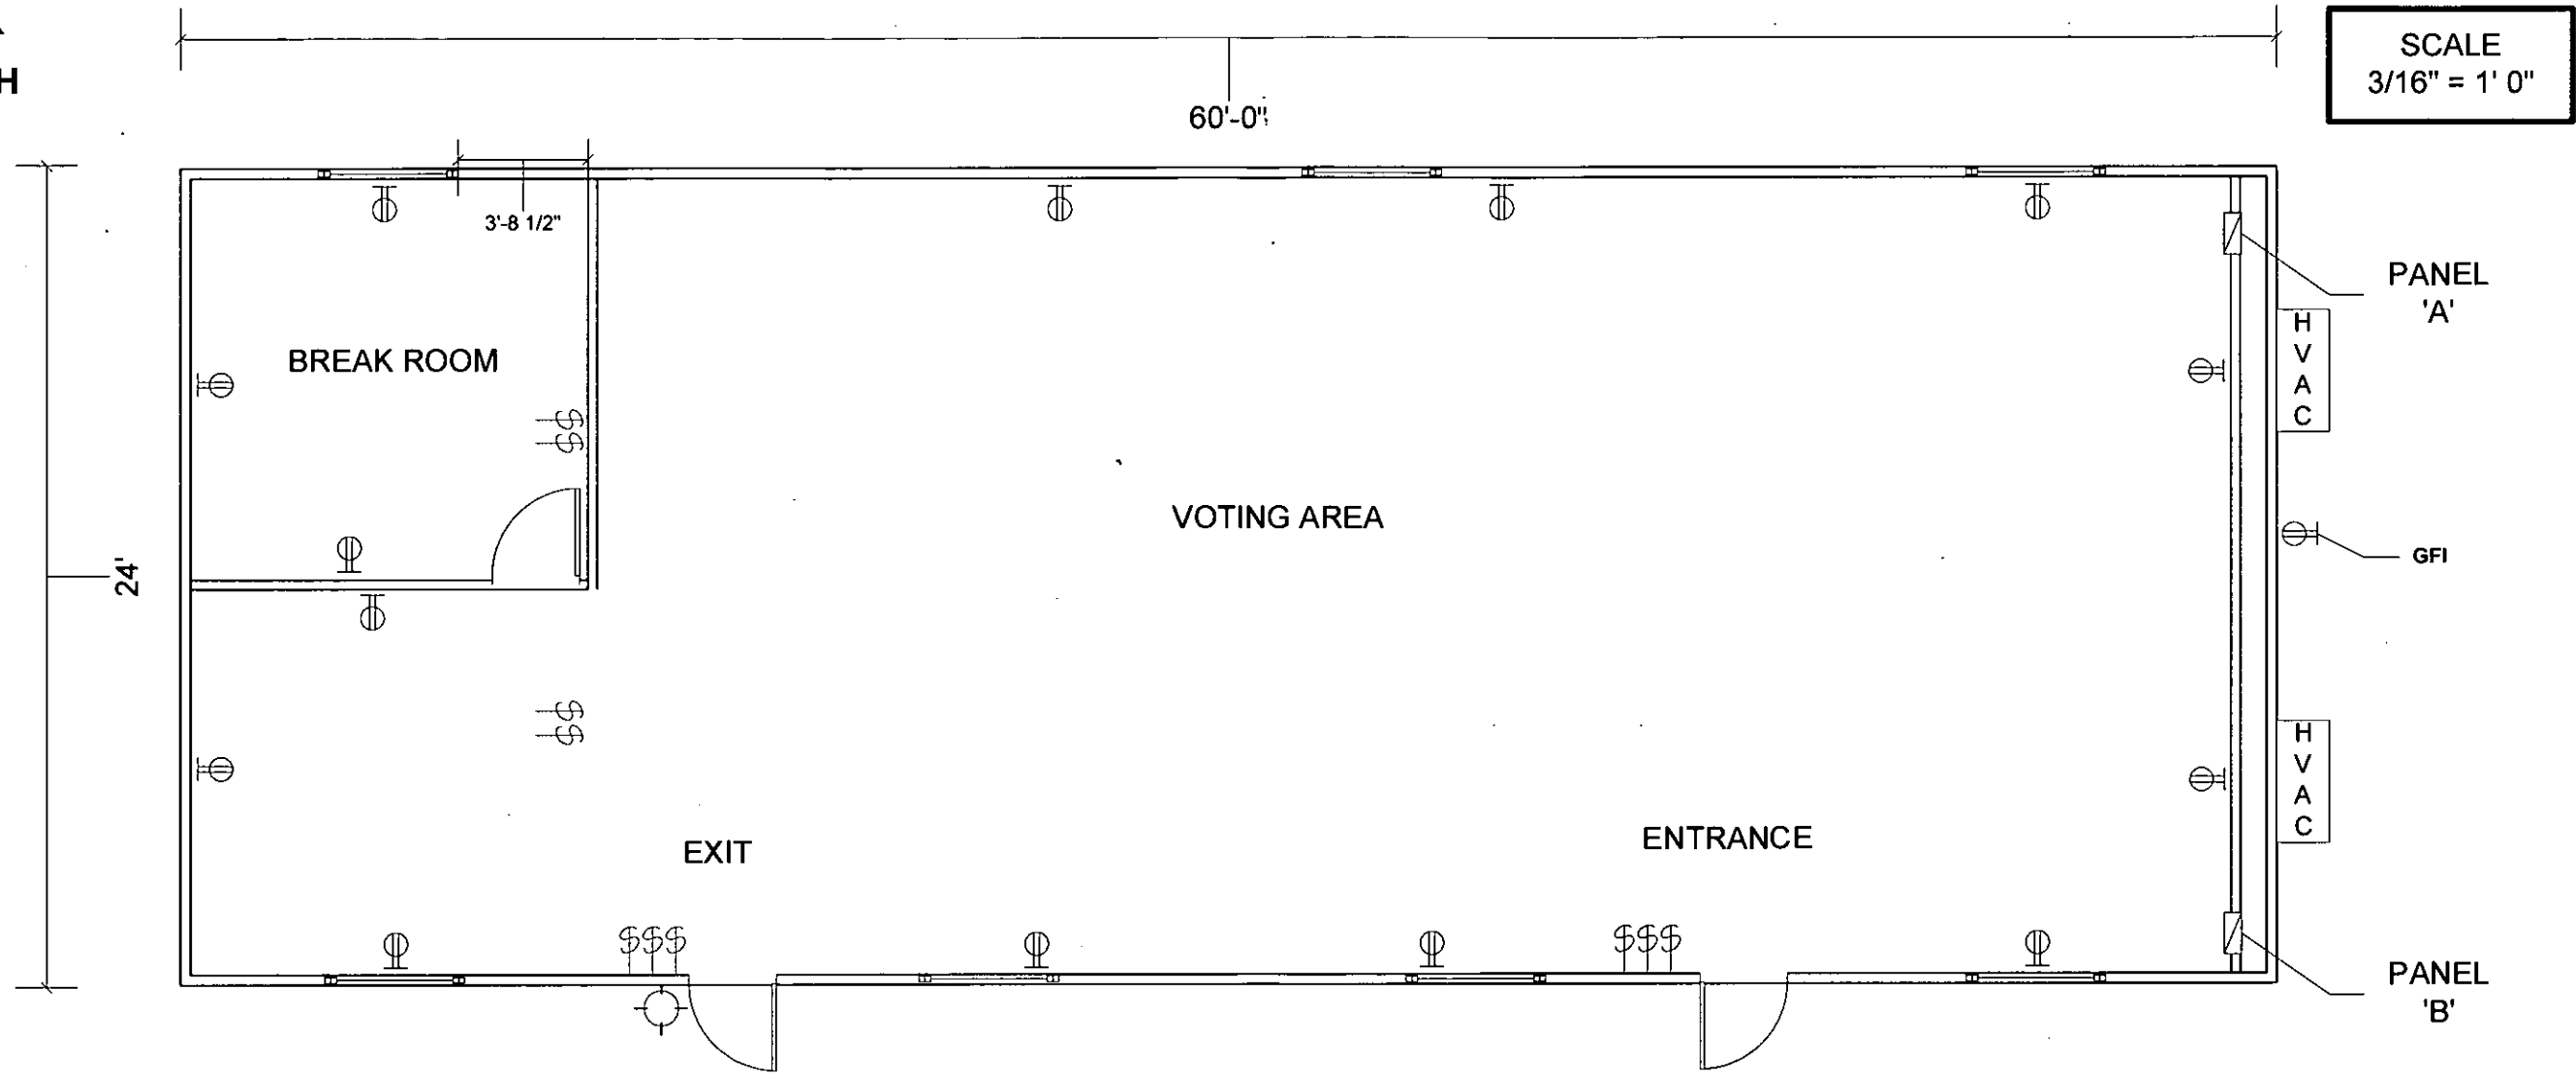


# 2012 Election Cycle - Early Voting Trailer - Floor Plan - 7761 W. Centennial Pkwy

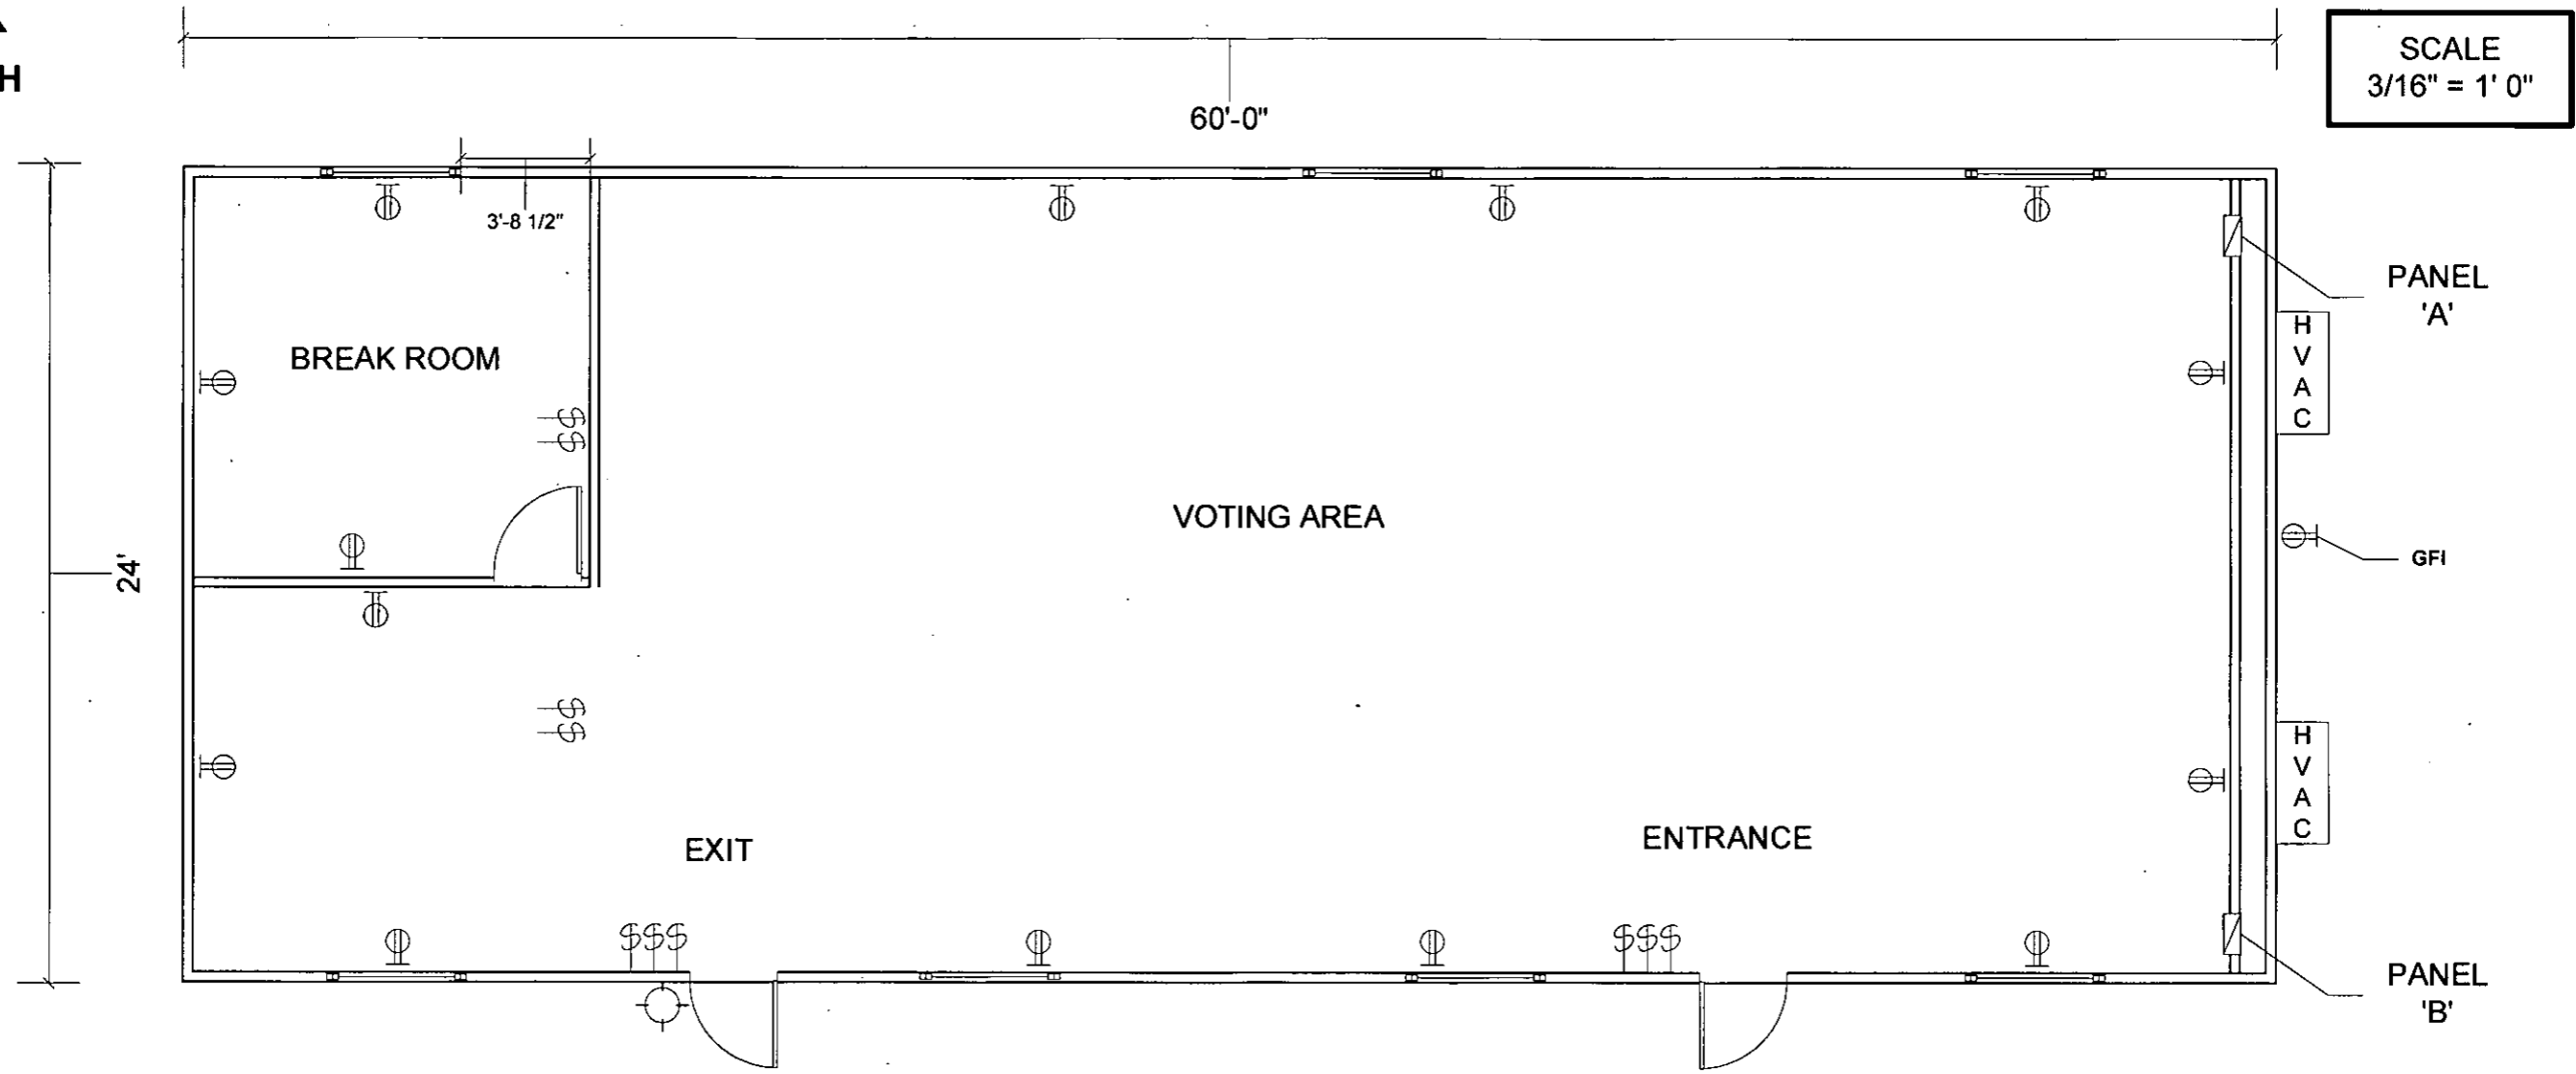



2012 Election Cycle - Early Voting Trailer Site Plan - 7881 W. Tropical Pkwy

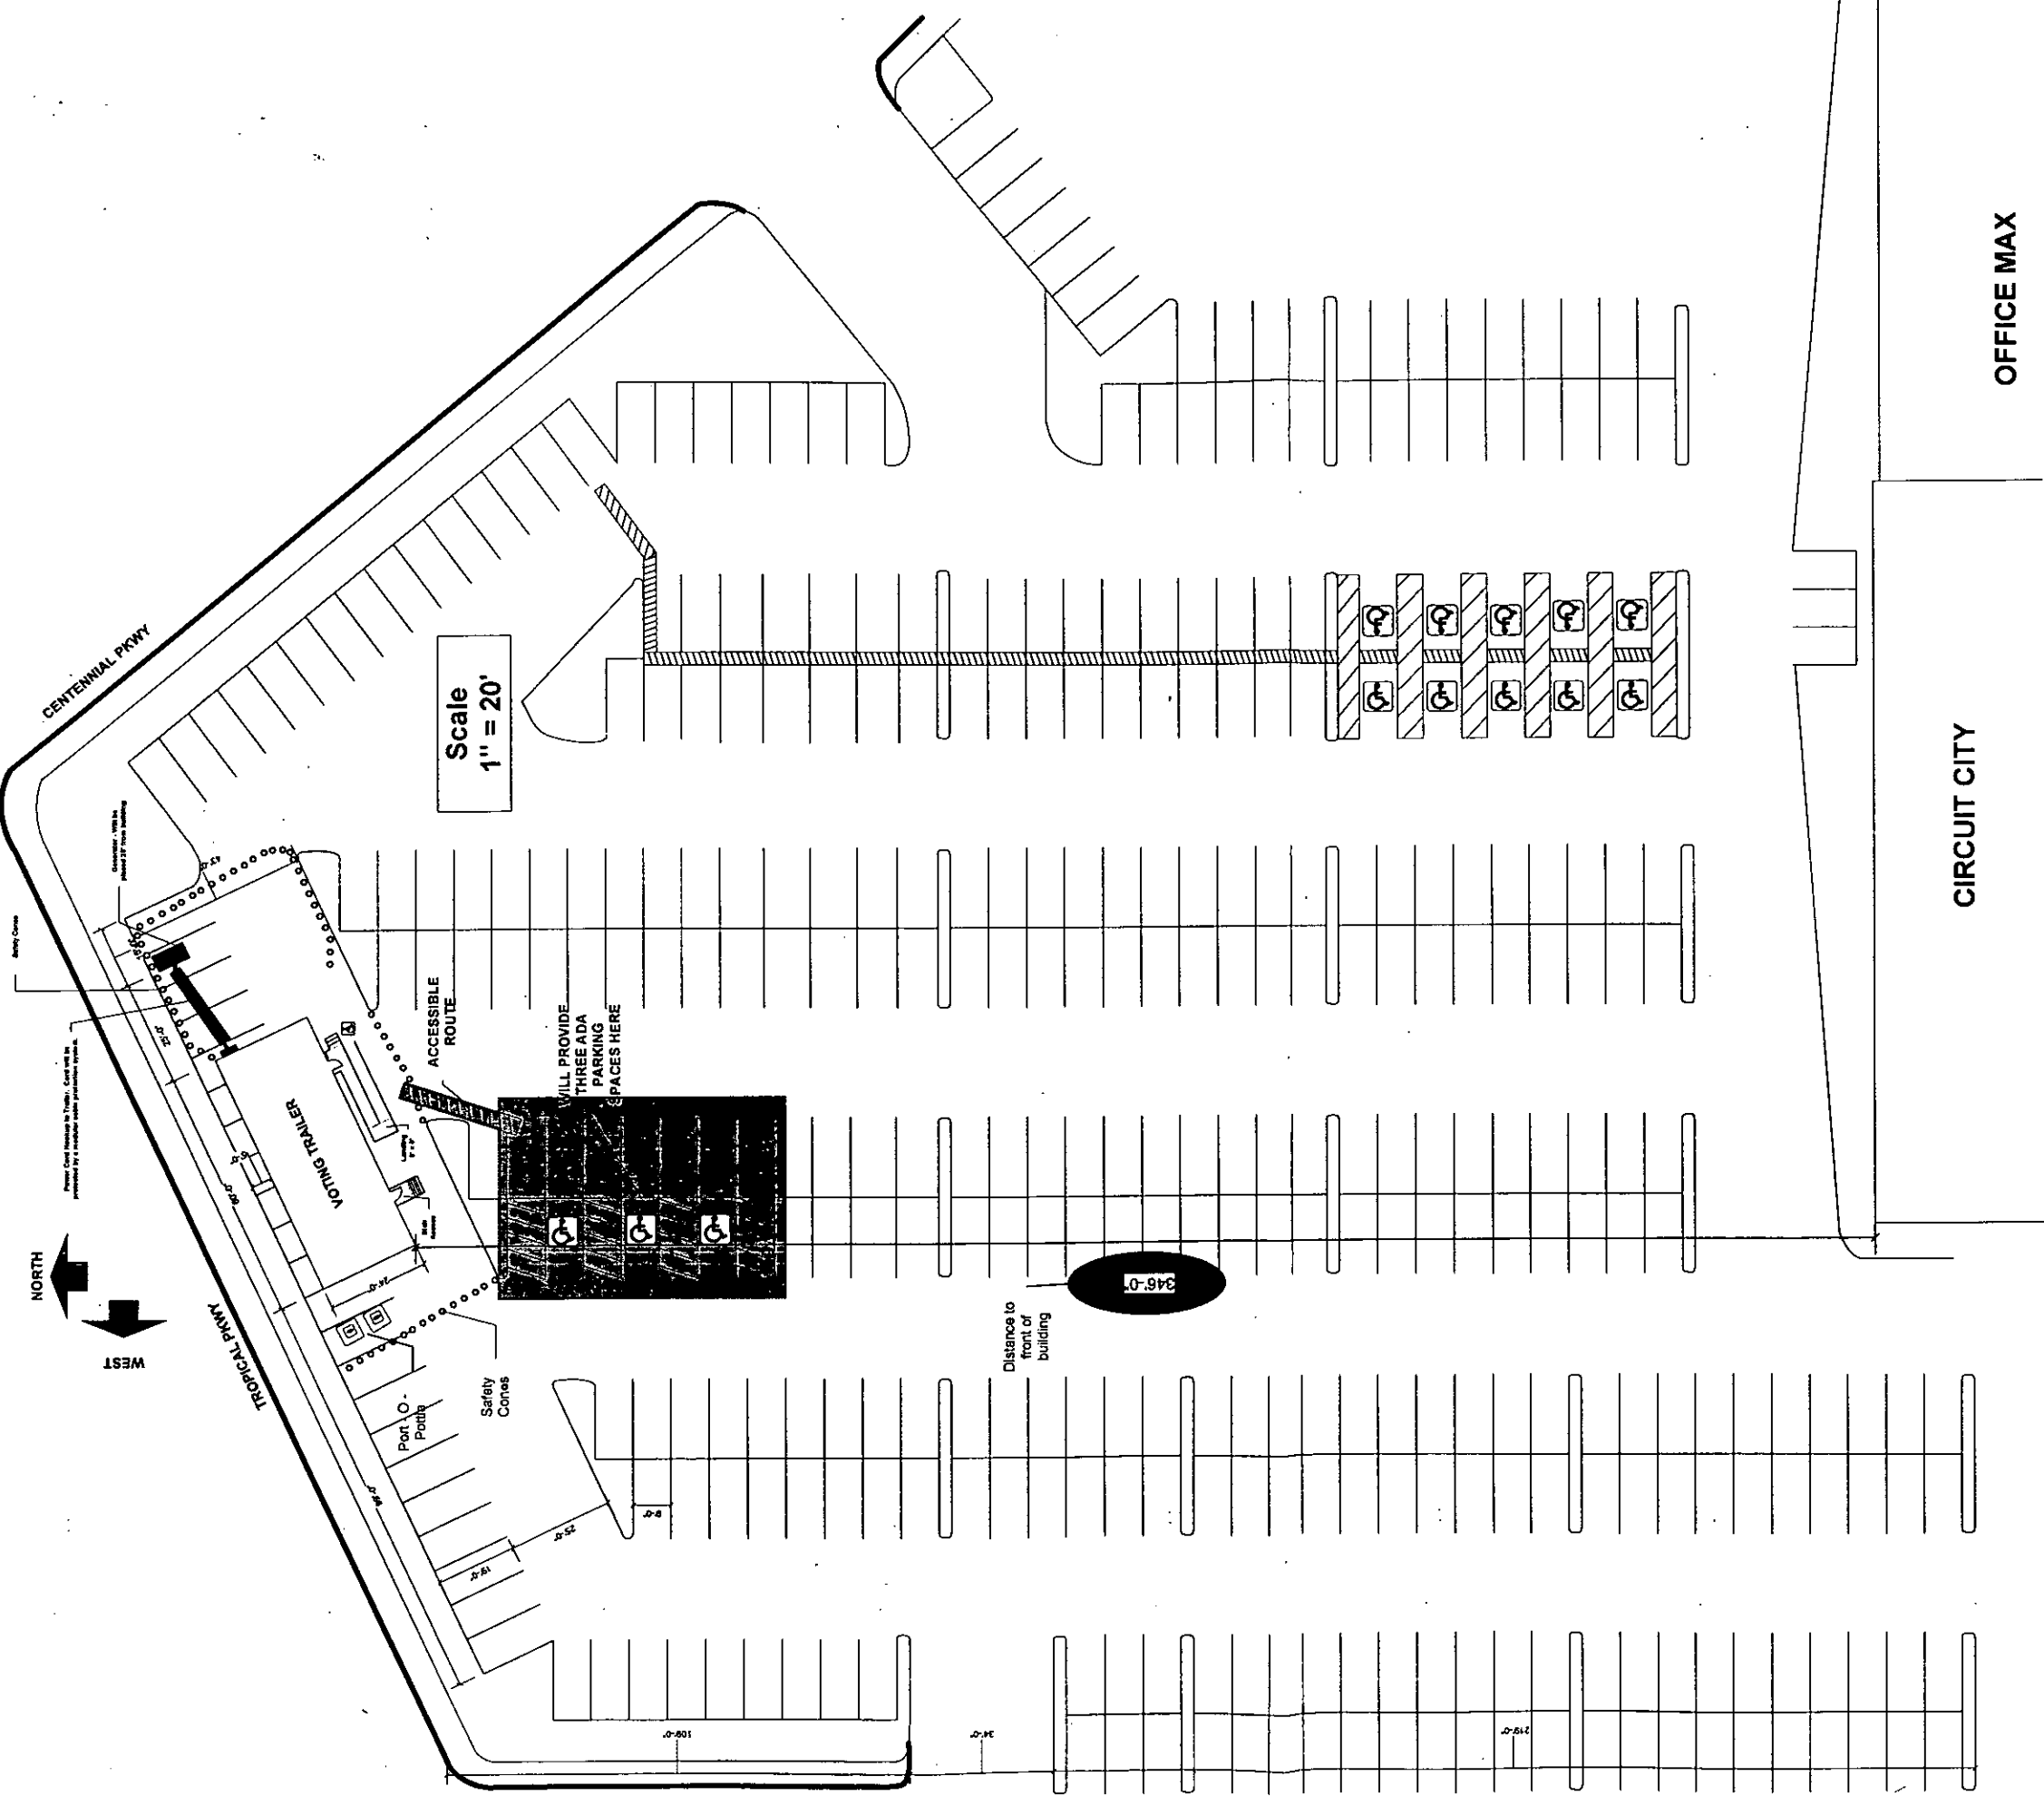

RECEIVED

APR 02 2012 2 08 47

CITY OF LAS VEGAS

APPROVED  
*Site Plan Temporary for Voting only*  
 BY *Jan Chaudhry* 4/2/12  
 CURRENT PLANNING DIVISION  
 CITY OF LAS VEGAS

CLM



# Election Department

965 Trade Dr • Ste A • North Las Vegas NV 89030  
Voter Registration (702) 455-8683 • Fax (702) 455-2793

Harvard L. Lomax, Registrar of Voters

Donna L. Cardinelli, Assistant Registrar of Voters



March 26, 2012

City of LV Building & Safety Dept.  
731 S. Fourth Street  
Las Vegas, NV 89101

RE: Temporary Commercial Permit  
7761 W. Tropical Pkwy, LV, NV 89130

To Whom It May Concern,


I represent the Clark County Election Department in its request for a temporary commercial permit for our voting trailer located in the Centennial Shopping Center. We intend to setup a 64' x 24' trailer in the parking lot to accommodate voters for the upcoming Presidential Primary election cycle. Our hours of operation will be from 9am to 7pm, Monday through Sunday.

This site will provide voters in the Northern portion of the Las Vegas valley a location to vote early in the 2012 Primary Election. If we are granted this permit we intend to setup our trailer from April 25, 2012 through June 15, 2012.

If you have any questions regarding the intended use of this permit, please feel free to call me at 455-7822 or 249-2288.



Sincerely,

Joe Gloria  
Sr. Election Operations Supervisor  
Clark County Election Department  
e-mail: [jpg@clarkcountynv.gov](mailto:jpg@clarkcountynv.gov)

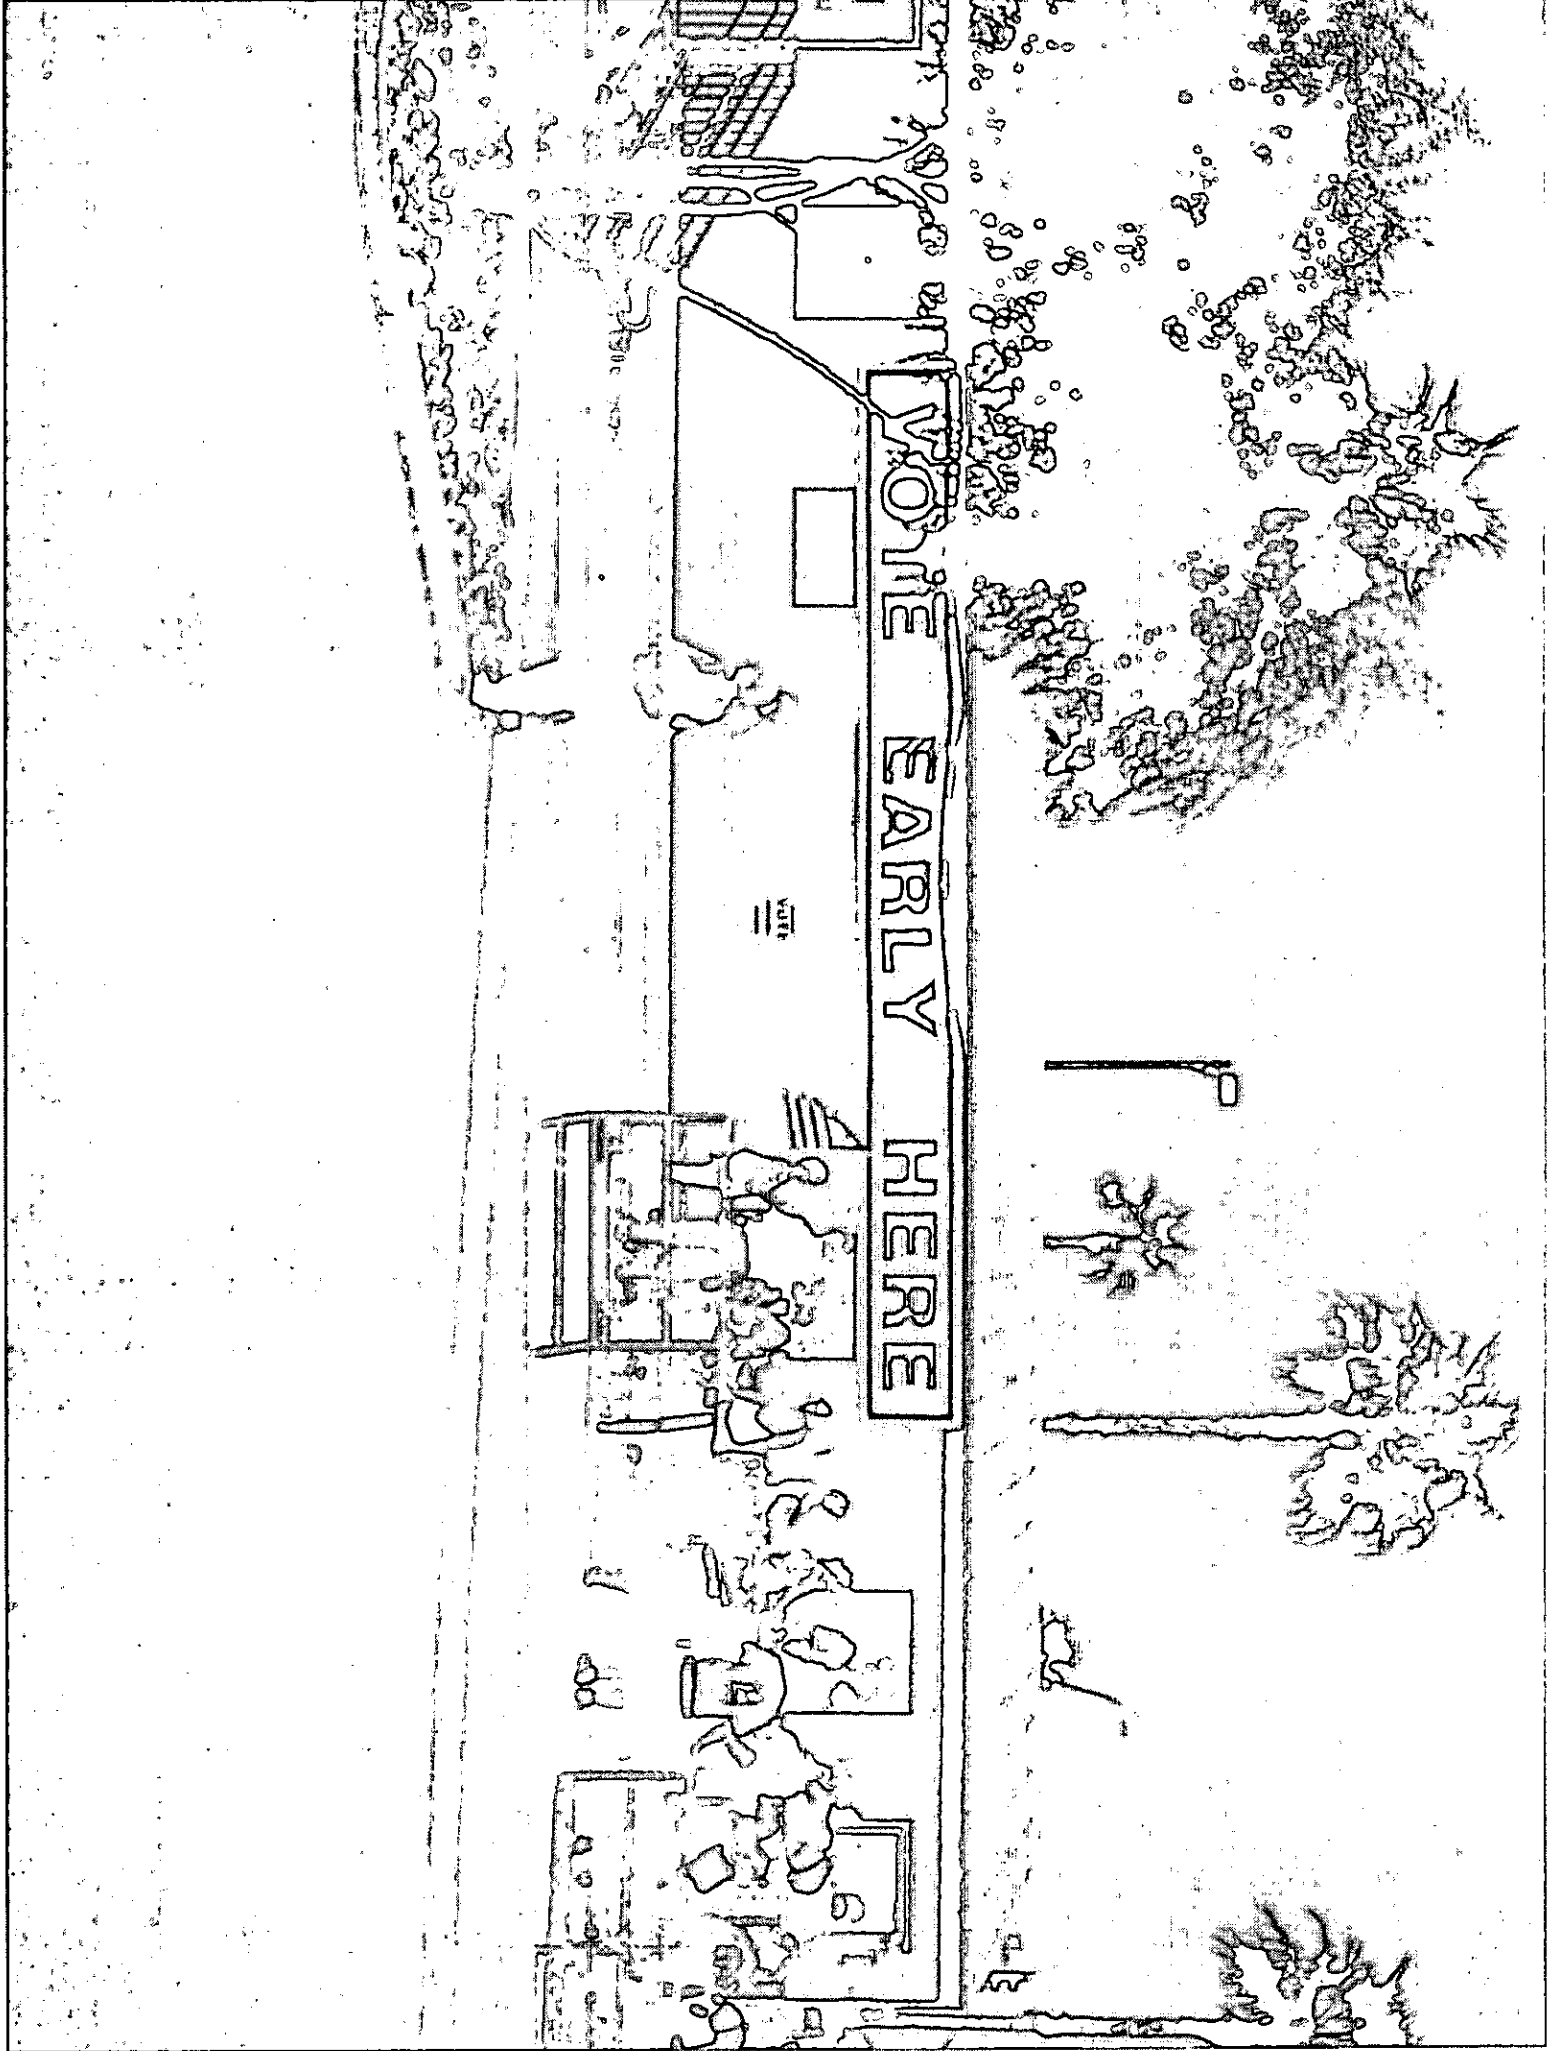

YO! IE EARLY HERE

WATER

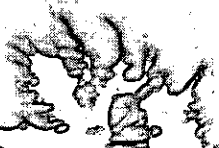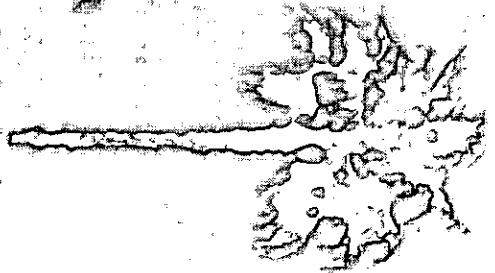



# TEMPORARY COMMERCIAL PERMIT

TEMPORARY USE

TCP-45050

Valid April 25, 2012 To June 15, 2012

**Description of Event:** TCP-45050 - Temporary Commercial Permit for a voting trailer located in the Centennial Shopping Center. The 64'x24' trailer will be located in the parking lot and is intended to accommodate voters for the upcoming Presidential Primary Election. Hours of operation will be 9am through 7pm Monday through Sunday. The trailer will be in operation from April 25th 2012 through June 15th, 2012.

**Applicant:** Clark County Election Dept  
965 Trade Drive  
Suites A-f  
North Las Vegas, NV 89030  
(702)455-7822 x

**Parcel(s):** 125-28-713-007  
**Ward(s):** WARD 6 (STEVEN D. ROSS)

**THIS PERMIT IS APPROVED PURSUANT TO SECTION 19.18.100 OF THE LAS VEGAS MUNICIPAL CODE, SUBJECT TO THE FOLLOWING CONDITIONS:**

See page 2 for conditions

THIS TEMPORARY COMMERCIAL PERMIT IS NOT VALID UNTIL THE FOLLOWING DEPARTMENT APPROVALS / PERMITS / LICENSES HAVE BEEN OBTAINED:

FIRE \_\_\_\_\_ (Initials)

BUSINESS SERVICES \_\_\_\_\_ (Initials)

SEWER \_\_\_\_\_ (Initials)

TRAFFIC \_\_\_\_\_ (Initials)

**THIS PERMIT SHALL BE POSTED IN A CONSPICUOUS PLACE**



# TEMPORARY COMMERCIAL PERMIT

## TEMPORARY USE

TCP-45050

Valid April 25, 2012 To June 15, 2012

1. BUSINESS HOURS SHALL BE FROM 9Am TO 7Pm.
2. THIS PERMIT IS NOT A BUSINESS LICENSE.
3. THIS PERMIT IS NOT A SUBSTITUTE FOR ANY REQUIRED STATE OR LOCAL BUSINESS LICENSE OR FOR ANY REQUIRED CHARITABLE SOLICITATION PERMIT.
4. This use shall not create a nuisance to nearby properties as a result of factors such as excessive illumination, glare, noise, vibration, smoke, dust, dirt, odors, gases or heat.
5. The use shall conform to the submitted plot plan date stamped 4-2-12.
6. No combustible materials shall be located within 50 feet of any structure on, or adjacent to this site.
7. No building or structure of any type shall be erected closer than 25 feet from any property line.
8. The applicant shall display a copy of this Temporary Commercial Permit during the hours of operation.
9. Sanitation facilities must be provided in accordance with the Clark County Health District and Republic Services of Southern Nevada.
10. The applicant shall provide private security officers as required by the Las Vegas Metropolitan Police Department.
11. Any signage for this temporary commercial use must be approved and permitted by the Planning and Development Department.
12. All applicable City code requirements shall be satisfied.
13. The applicant shall be responsible for leaving the site free of debris, litter or any other evidence of occupancy upon completion or removal of the use.

PLANNING SUPERVISOR SIGNATURE

4-4-12

DATE

PLANNING MANAGER SIGNATURE

DATE

**THIS PERMIT SHALL BE POSTED IN A CONSPICUOUS PLACE**



# TEMPORARY COMMERCIAL PERMIT

## TEMPORARY USE

### TCP-45050

Valid April 25, 2012 To May 16, 2012

**Description of Event:** TCP-45050 - Temporary Commercial Permit for a voting trailer located in the Centennial Shopping Center. The 64'x24' trailer will be located in the parking lot and intended to accommodate voters for the upcoming Presidential Primary Election. Hour of operation will be 9am through 7pm Monday through Sunday. The trailer will be in operation from April 25th 2012 through June 15th, 2012.

**Applicant:** Clark County Election Dept  
965 Trade Drive  
Suites A-f  
North Las Vegas, NV 89030  
(702)455-7822 x

**Parcel(s):** 125-28-713-007  
**Ward(s):** WARD 6 (STEVEN D. ROSS)

**THIS PERMIT IS APPROVED PURSUANT TO SECTION 19.18.100 OF THE LAS VEGAS MUNICIPAL CODE, SUBJECT TO THE FOLLOWING CONDITIONS:**

See page 2 for conditions

**THIS TEMPORARY COMMERCIAL PERMIT IS NOT VALID UNTIL THE FOLLOWING DEPARTMENT APPROVALS / PERMITS / LICENSES HAVE BEEN OBTAINED:**

FIRE \_\_\_\_\_ (Initials)

BUSINESS SERVICES \_\_\_\_\_ (Initials)

SEWER \_\_\_\_\_ (Initials)

TRAFFIC \_\_\_\_\_ (Initials)

**THIS PERMIT SHALL BE POSTED IN A CONSPICUOUS PLACE**




# TEMPORARY COMMERCIAL PERMIT

TEMPORARY USE

TCP-45050

Valid April 25, 2012 To May 16, 2012

1. BUSINESS HOURS SHALL BE FROM 9Am TO 7Pm.
2. THIS PERMIT IS NOT A BUSINESS LICENSE.
3. THIS PERMIT IS NOT A SUBSTITUTE FOR ANY REQUIRED STATE OR LOCAL BUSINESS LICENSE OR FOR ANY REQUIRED CHARITABLE SOLICITATION PERMIT.
4. This use shall not create a nuisance to nearby properties as a result of factors such as excessive illumination, glare, noise, vibration, smoke, dust, dirt, odors, gases or heat.
5. The use shall conform to the submitted plot plan date stamped 4-2-12.
6. No combustible materials shall be located within 50 feet of any structure on, or adjacent to this site.
7. No building or structure of any type shall be erected closer than 25 feet from any property line.
8. The applicant shall display a copy of this Temporary Commercial Permit during the hours of operation.
9. Sanitation facilities must be provided in accordance with the Clark County Health District and Republic Services of Southern Nevada.
10. The applicant shall provide private security officers as required by the Las Vegas Metropolitan Police Department.
11. Any signage for this temporary commercial use must be approved and permitted by the Planning and Development Department.
12. All applicable City code requirements shall be satisfied.
13. The applicant shall be responsible for leaving the site free of debris, litter or any other evidence of occupancy upon completion or removal of the use.

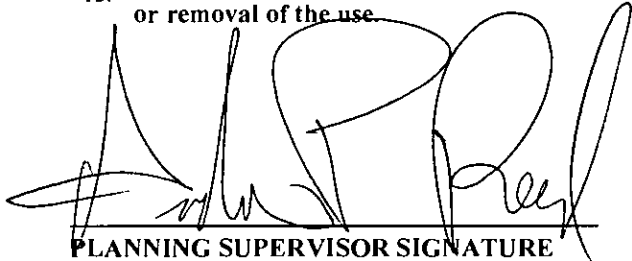  
 \_\_\_\_\_  
 PLANNING SUPERVISOR SIGNATURE

4-2-12  
 \_\_\_\_\_  
 DATE

\_\_\_\_\_  
 PLANNING MANAGER SIGNATURE

\_\_\_\_\_  
 DATE

**THIS PERMIT SHALL BE POSTED IN A CONSPICUOUS PLACE**



Primary

# DEPARTMENT OF PLANNING

## APPLICATION / PETITION FORM

Application/Petition For: Temporary Construction Trailer  
 Project Address (Location) 7761 W. Tropical Pkwy  
 Project Name Clark County Early Voting Proposed Use Voting-Primary Election  
 Assessor's Parcel #(s) 125-28-713-007 Ward # 6  
 General Plan: existing  proposed  Zoning: existing  proposed   
 Commercial Square Footage 1440 Ft<sup>2</sup> Floor Area Ratio \_\_\_\_\_  
 Gross Acres \_\_\_\_\_ Lots/Units \_\_\_\_\_ Density \_\_\_\_\_  
 Additional Information County government activity - CCED Voting

PROPERTY OWNER CENTENNIAL HOLDINGS LLC Contact BARBARA OLSON  
 Address 5785 CENTENNIAL BLVD SUITE 230 Phone: 822-8211 Fax: 822-8201  
 City L. V. State NV Zip 89149  
 E-mail Address bolson@TERRITORYINC.COM

APPLICANT Clark County Election Dept. Contact Joe Gloria  
 Address 965 Trade Dr., Ste A-F Phone: 455-7822 Fax: 455-7828  
 City N. Las Vegas State NV Zip 89030  
 E-mail Address jpg@clarkcountynv.gov

REPRESENTATIVE SAME AS ABOVE Contact \_\_\_\_\_  
 Address \_\_\_\_\_ Phone: \_\_\_\_\_ Fax: \_\_\_\_\_  
 City \_\_\_\_\_ State \_\_\_\_\_ Zip \_\_\_\_\_  
 E-mail Address \_\_\_\_\_

Property Owner Signature\* TERRI STURM

\* An authorized agent may sign in lieu of the property owner for Final Maps, Tentative Maps, and Parcel Maps.  
 Print Name TERRI STURM

Subscribed and sworn before me  
 This 27<sup>th</sup> day of March, 20 12  
Shandi

Notary Public in and for said County and State of Nevada



### FOR DEPARTMENT USE ONLY

Case #	<u>20120417 TCP-45050</u>
Meeting Date:	<u>N/A</u>
Total Fee:	<u>\$100</u>
Date Received:*	<u>4/3/12</u>
Received By:	<u>[Signature]</u>

\*The application will not be deemed complete until the submitted materials have been reviewed by the Department of Planning for consistency with applicable sections of the Zoning Ordinance.