
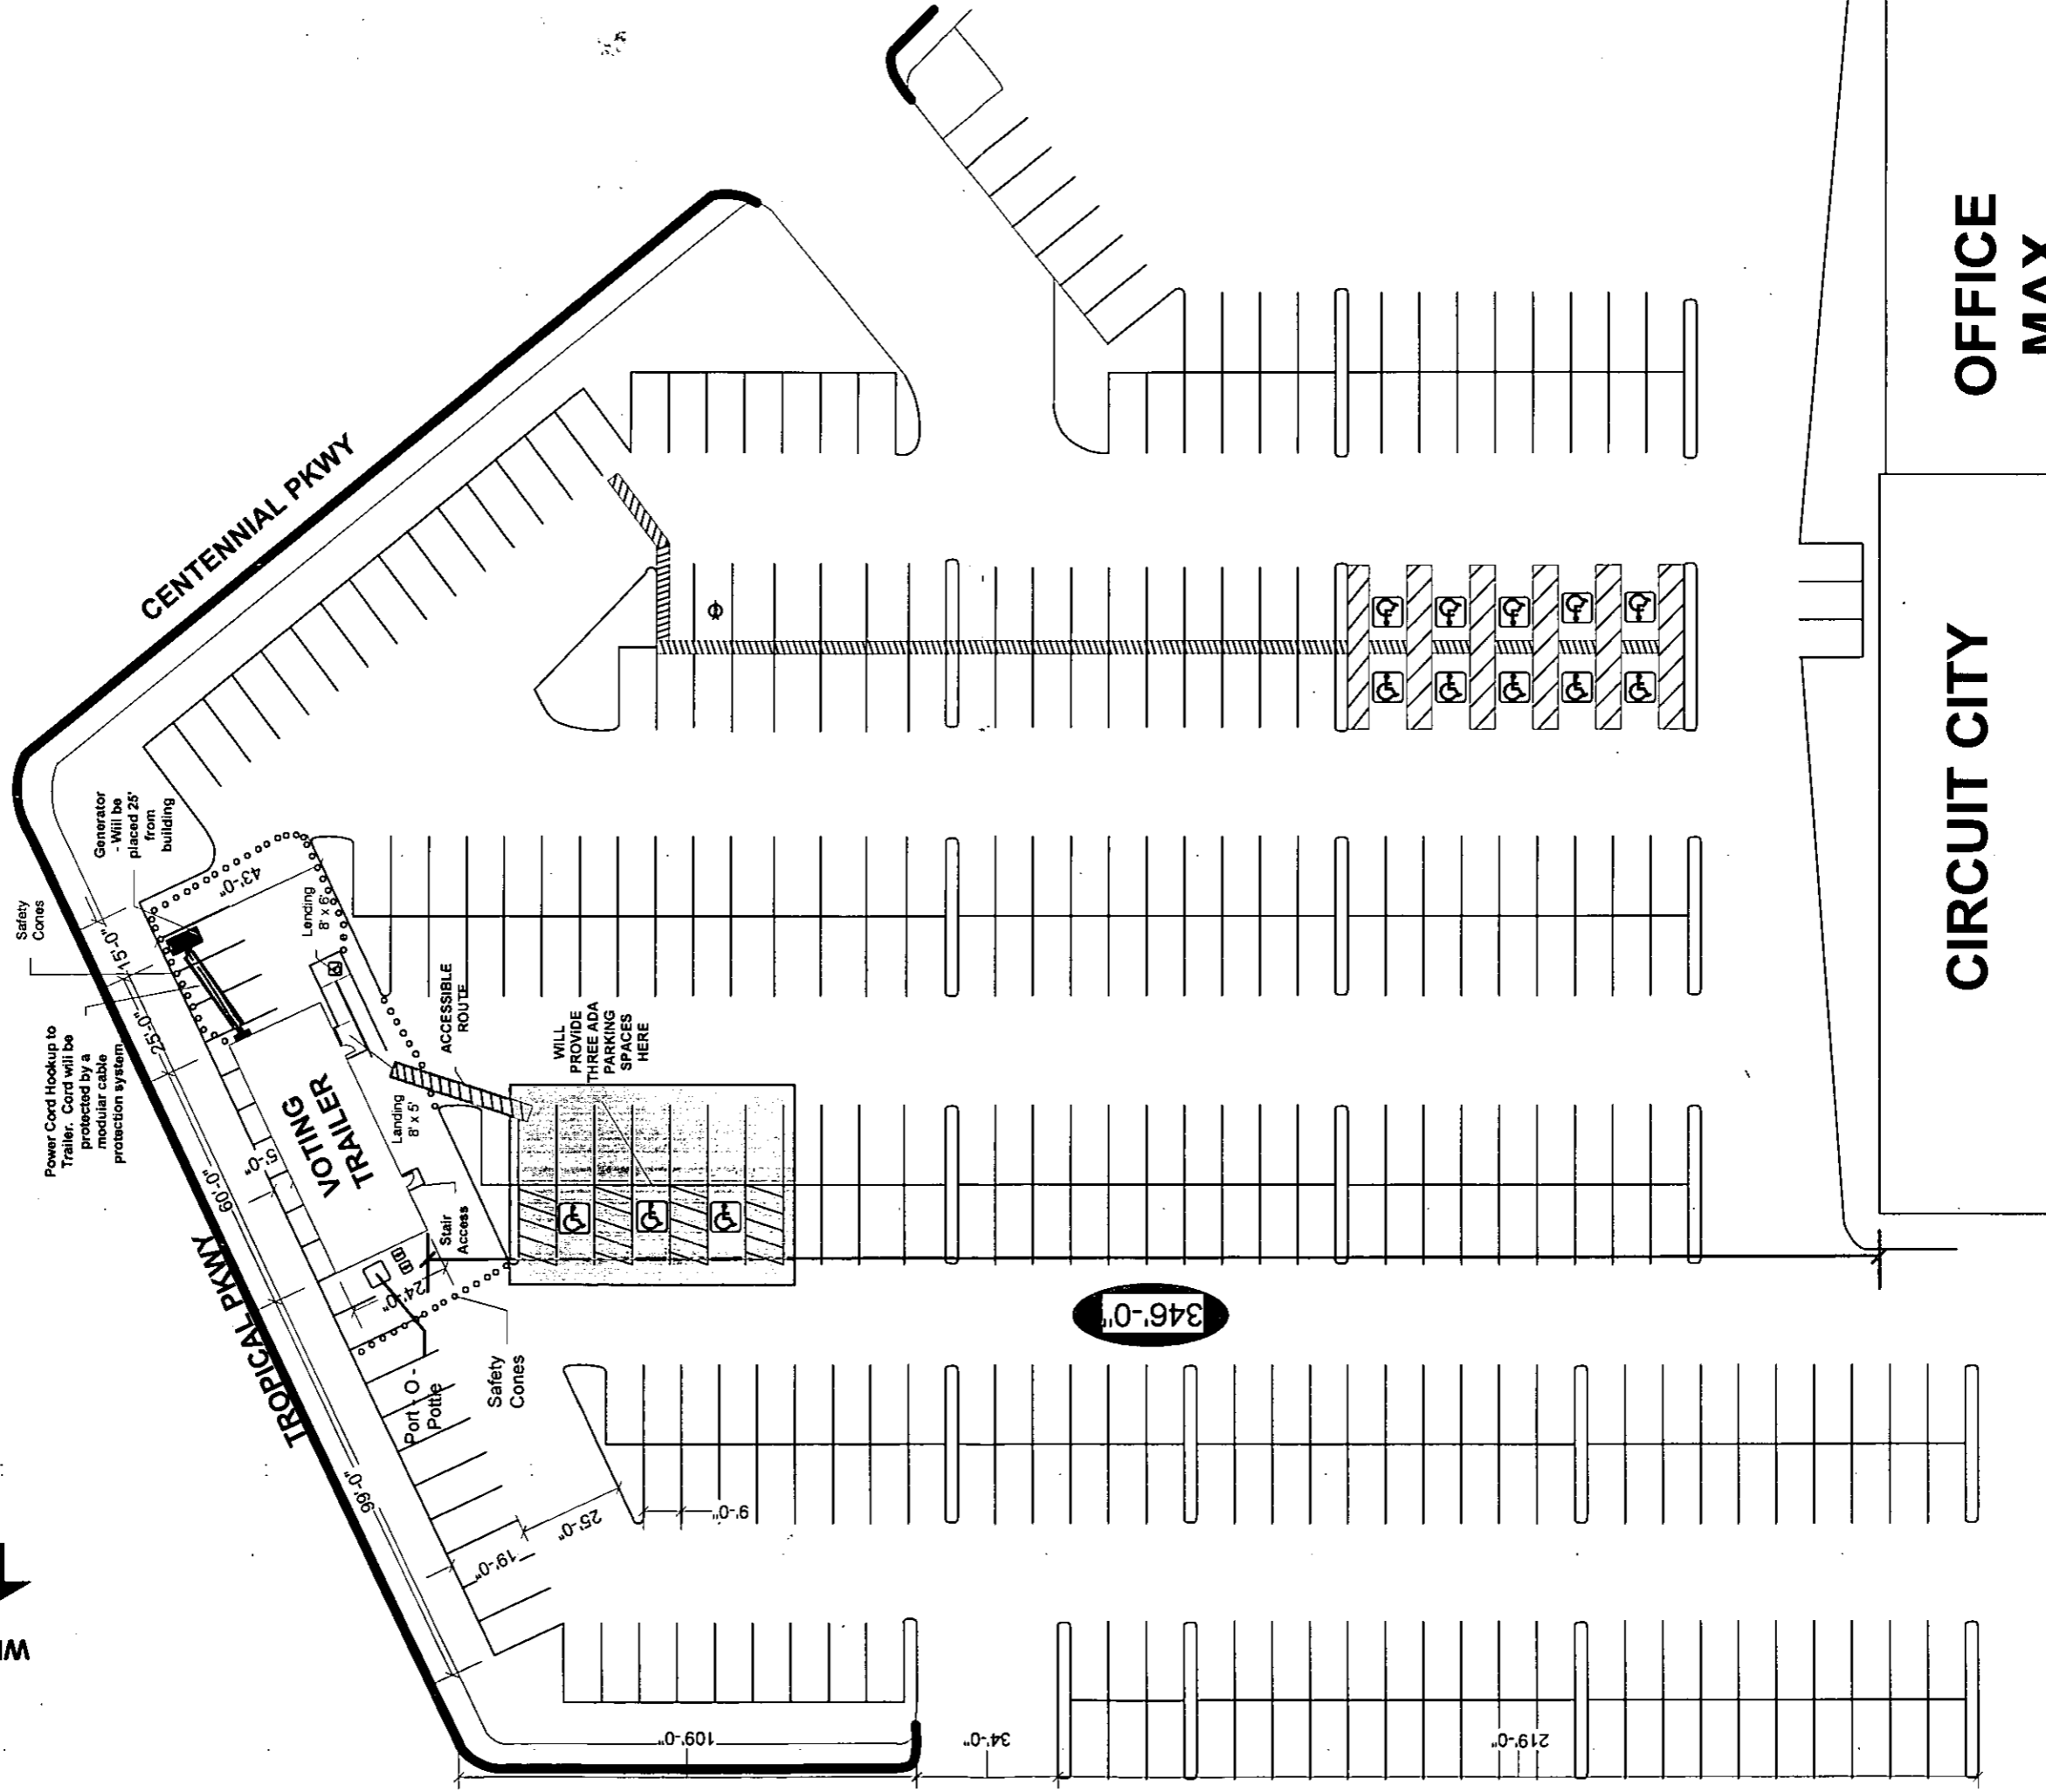



2012 Election Cycle - Early Voting Trailer Site Plan -
7701 W. Tropical Pkwy

Scale
1" = 40'

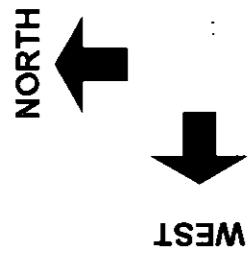


RECEIVED
AUG 15 2012

2012 Election Cycle - Early Voting Trailer Site Plan -
7701 W. Tropical Pkwy

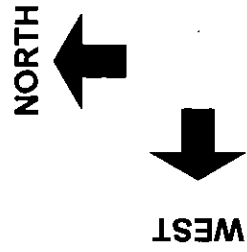


Scale
1" = 40'

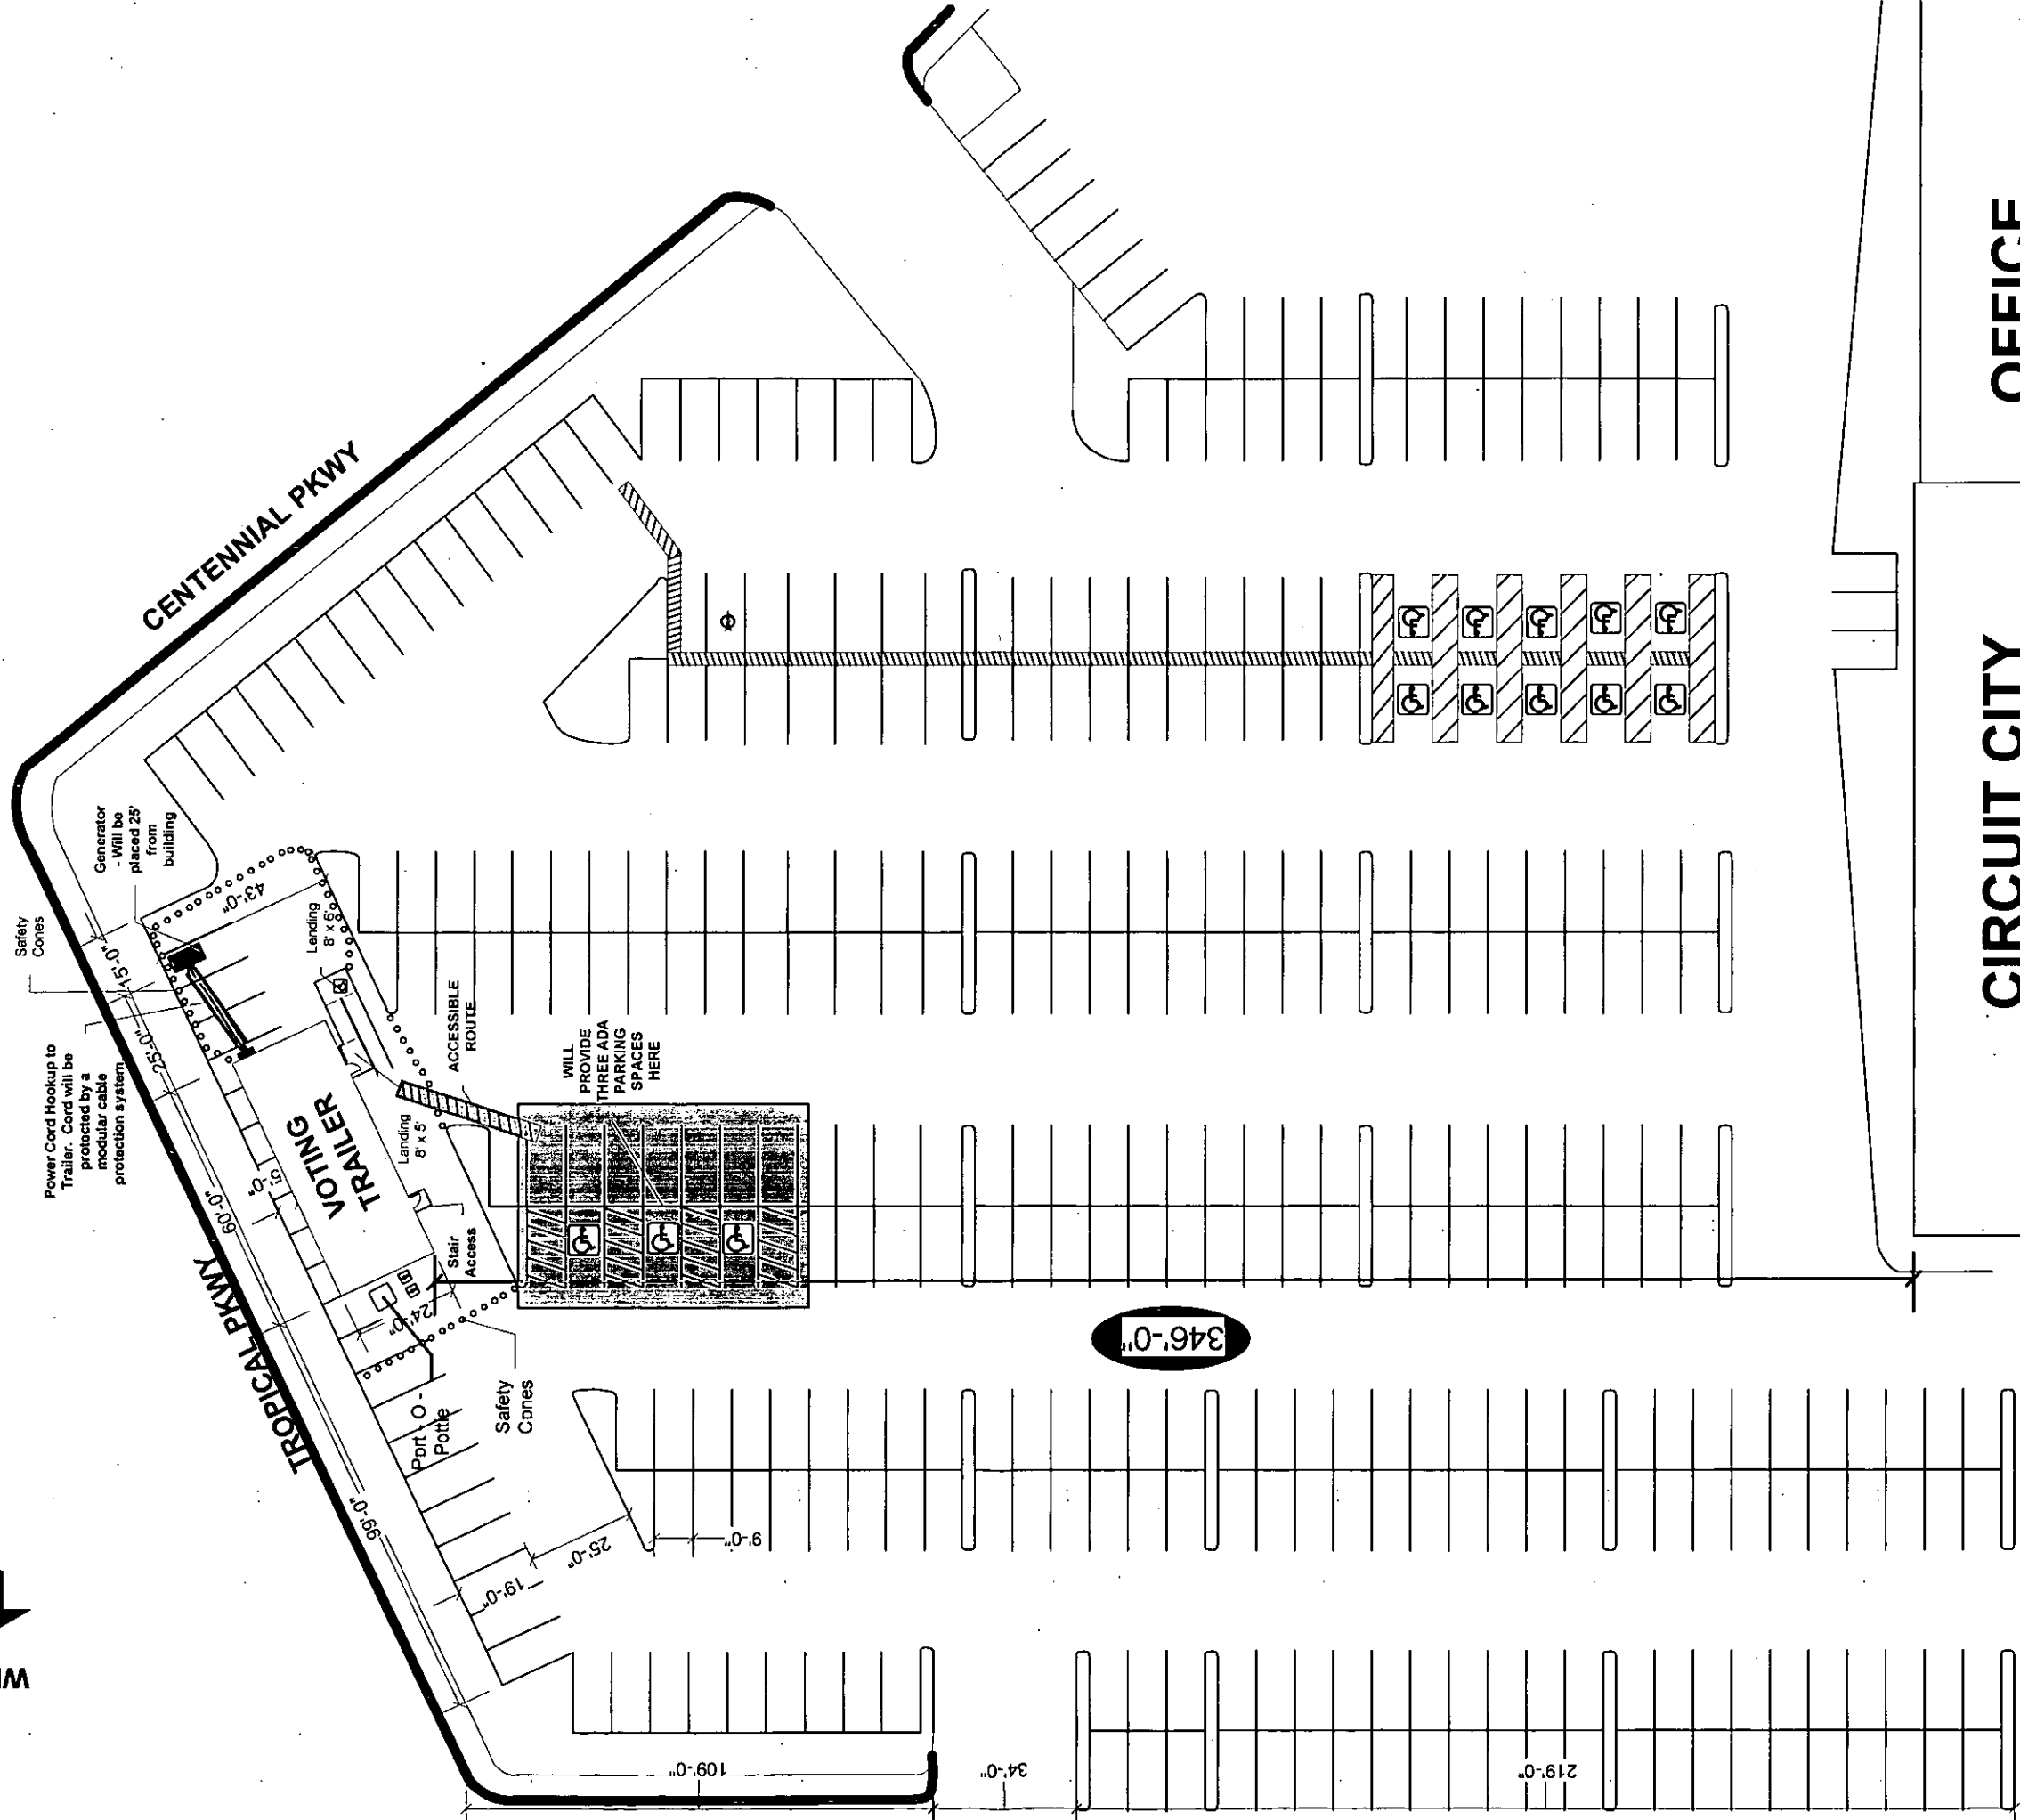

CIRCUIT CITY
OFFICE
MAX


RECEIVED
AUG 15 2012

2012 Election Cycle - Early Voting Trailer - Floor Plan - 7701 W. Centennial Pkwy

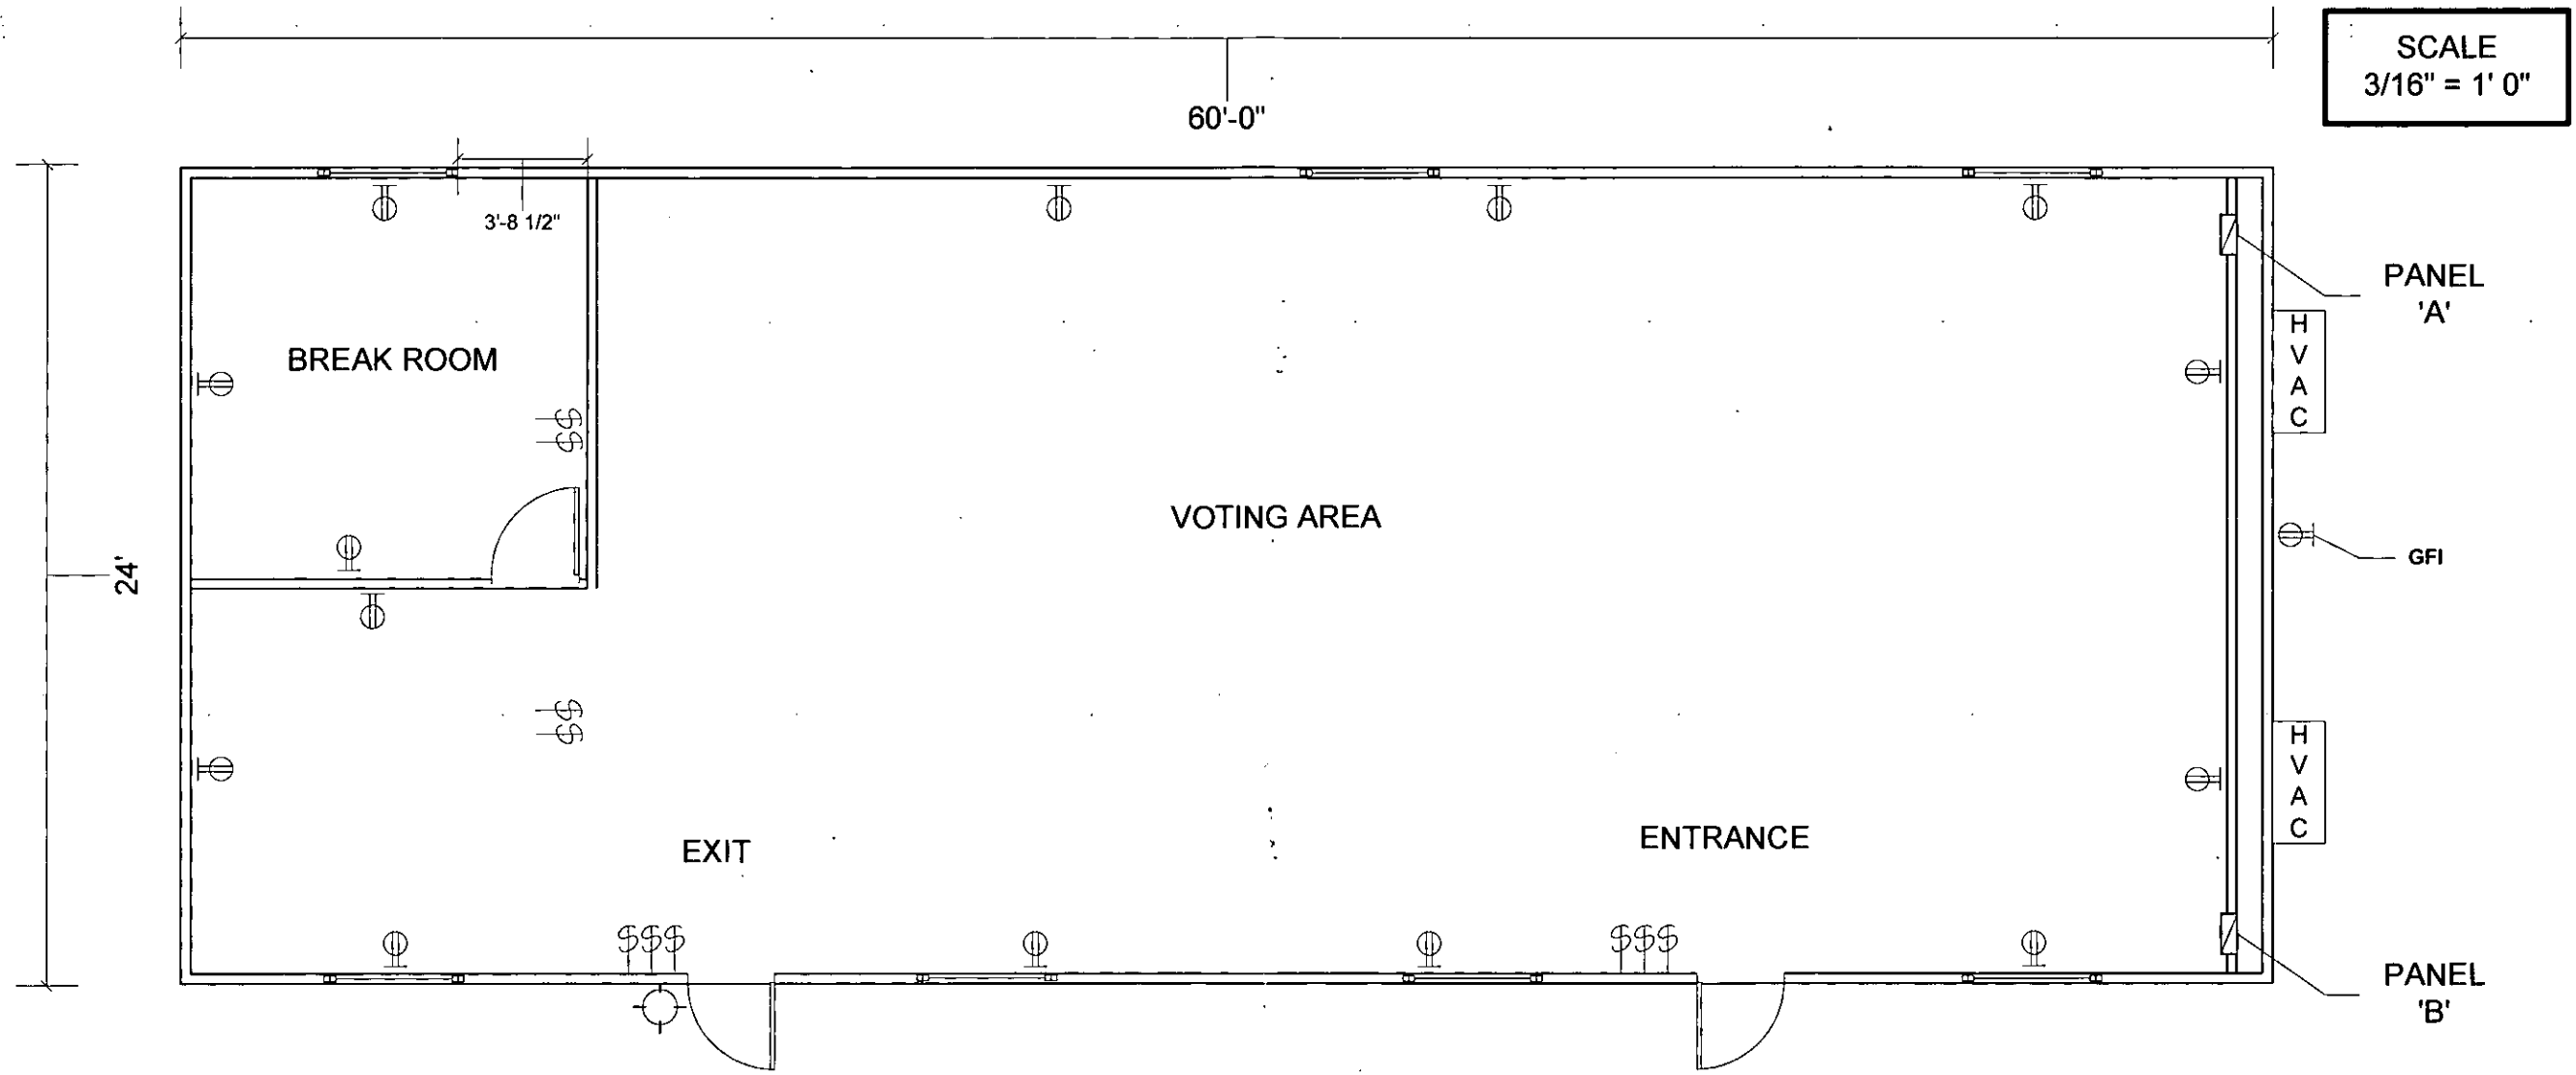

RECEIVED
AUG 15 2012

2012 Election Cycle - Early Voting Trailer - Floor Plan - 7701 W. Centennial Pkwy

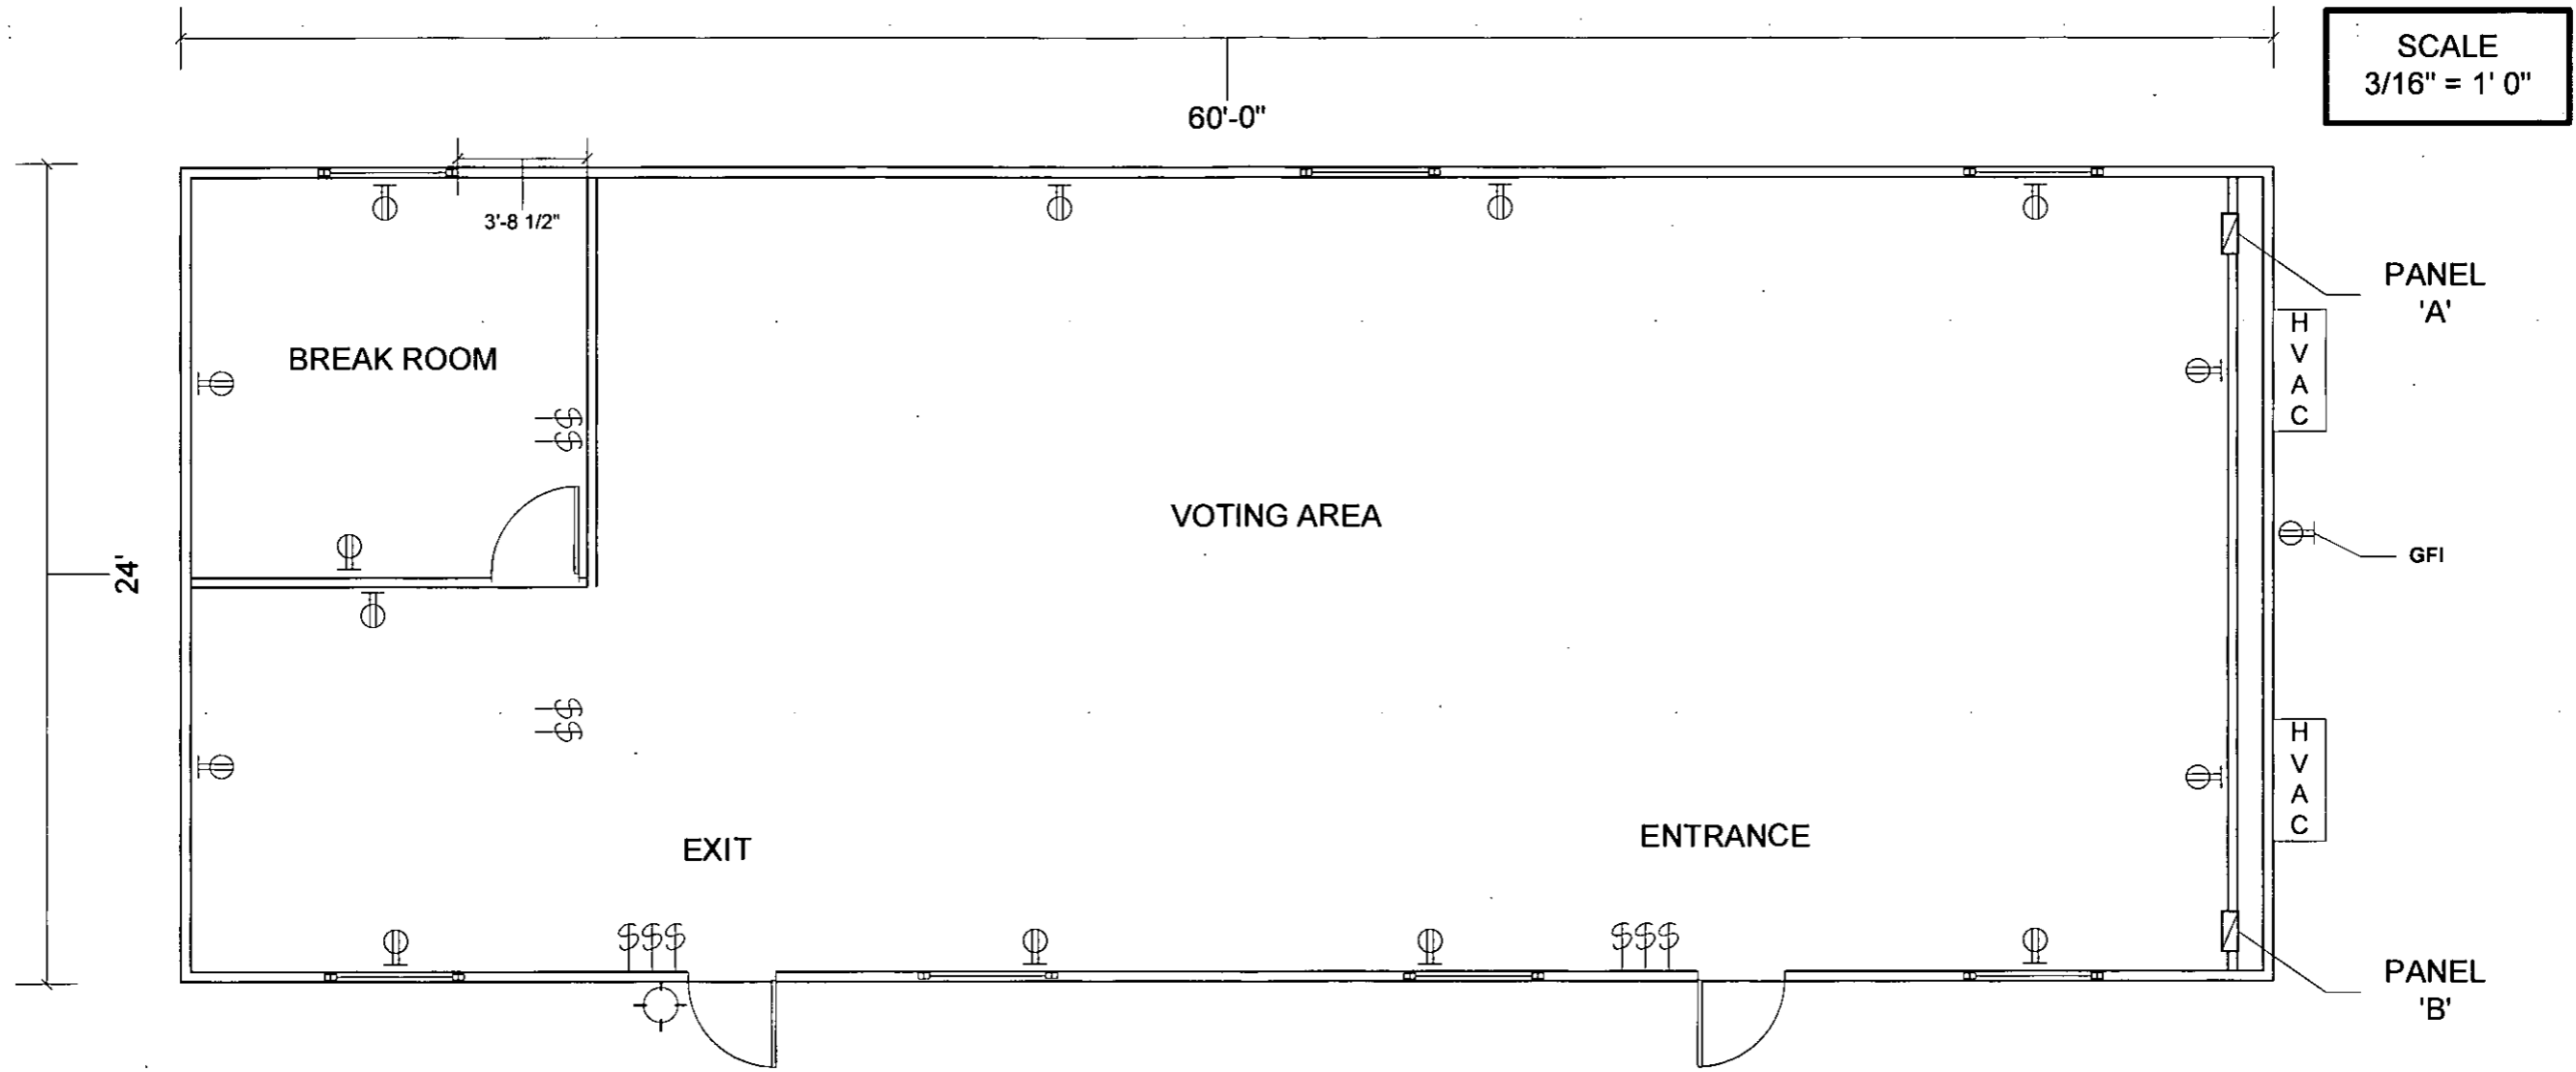

RECEIVED
AUG 15 2012



General

DEPARTMENT OF PLANNING

APPLICATION / PETITION FORM

Application/Petition For: Temporary Construction Trailer
Project Address (Location): 7701 W. Tropical Pkwy.
Project Name: Clark County Early Voting Proposed Use: Voting - General Election
Assessor's Parcel #(s): 125-28-213-007 Ward #: 6
General Plan: existing [X] proposed [] Zoning: existing [X] proposed []
Commercial Square Footage: 2,160 Ft^2 Floor Area Ratio:
Gross Acres: Lots/Units: Density:
Additional Information: County government activity - CCED Voting

PROPERTY OWNER CENTENNIAL HOLDINGS LLC Contact BARBARA OLSON
Address 5785 CENTENNIAL CENTER SUITE 230 Phone: 822-8211 Fax: 822-8201
City LV State NV Zip 89149
E-mail Address bolson@TERRITORYINC.COM

APPLICANT Clark County Election Dept. Contact Joe Gloria
Address 905 Trade Dr. Ste. A-F Phone: 455-7822 Fax: 455-7828
City N. Las Vegas State NV Zip 89030
E-mail Address jgg@clarkcountyNV.gov

REPRESENTATIVE Contact
Address Phone: Fax:
City State Zip
E-mail Address

Property Owner Signature* [Signature]
*An authorized agent may sign in lieu of the property owner for Final Maps, Tentative Maps, and Parcel Maps.
Print Name TERRI STURM
Subscribed and sworn before me
This ___ day of ___, 20__

FOR DEPARTMENT USE ONLY
Case # TCP-46452
Meeting Date:
Total Fee: \$100.00
Date Received:* 8/15/12
Received By: [Signature]

Notary Public in and for said County and State

*The application will not be deemed complete until the submitted materials have been reviewed by the Department of Planning for consistency with applicable sections of the Zoning Ordinance.

Handwritten notes in the top left corner, including a date and some illegible text.

Handwritten notes in the top center, possibly a title or header, including the word "Introduction".

Handwritten notes in the middle left section, starting with "The first part of the report".

Handwritten notes in the middle right section, starting with "The second part of the report".

Handwritten notes in the bottom left section, starting with "The third part of the report".

Handwritten notes in the bottom right section, starting with "The fourth part of the report".

Handwritten notes at the bottom center, possibly a signature or conclusion.



Election Department

965 Trade Dr • Ste A • North Las Vegas NV 89030
Voter Registration (702) 455-8683 • Fax (702) 455-2793

Harvard L. Lomax, Registrar of Voters

Donna L. Cardinelli, Assistant Registrar of Voters



July 16, 2012

City of LV Building & Safety Dept.
333 N. Rancho Drive
Las Vegas, NV 89106

RE: Temporary Commercial Permit
7761 W. Tropical Pkwy, LV, NV 89130

To Whom It May Concern,

I represent the Clark County Election Department in its request for a temporary commercial permit for our voting trailer located in the Centennial Shopping Center. We intend to setup a 64' x 24' trailer in the parking lot to accommodate voters for the upcoming Presidential Election. Our hours of operation will be from 9am to 7pm, Monday through Sunday.

This site will provide voters in the Northern portion of the Las Vegas valley a location to vote early in the 2012 General Election. If we are granted this permit we intend to setup our trailer from September 24, 2012 through November 5, 2012.


If you have any questions regarding the intended use of this permit, please feel free to call me at 455-7822 or 249-2288.


Sincerely,

Joe Gloria
Sr. Election Operations Supervisor
Clark County Election Department
e-mail: jpg@clarkcountynv.gov

RECEIVED

AUG 15 2012

 


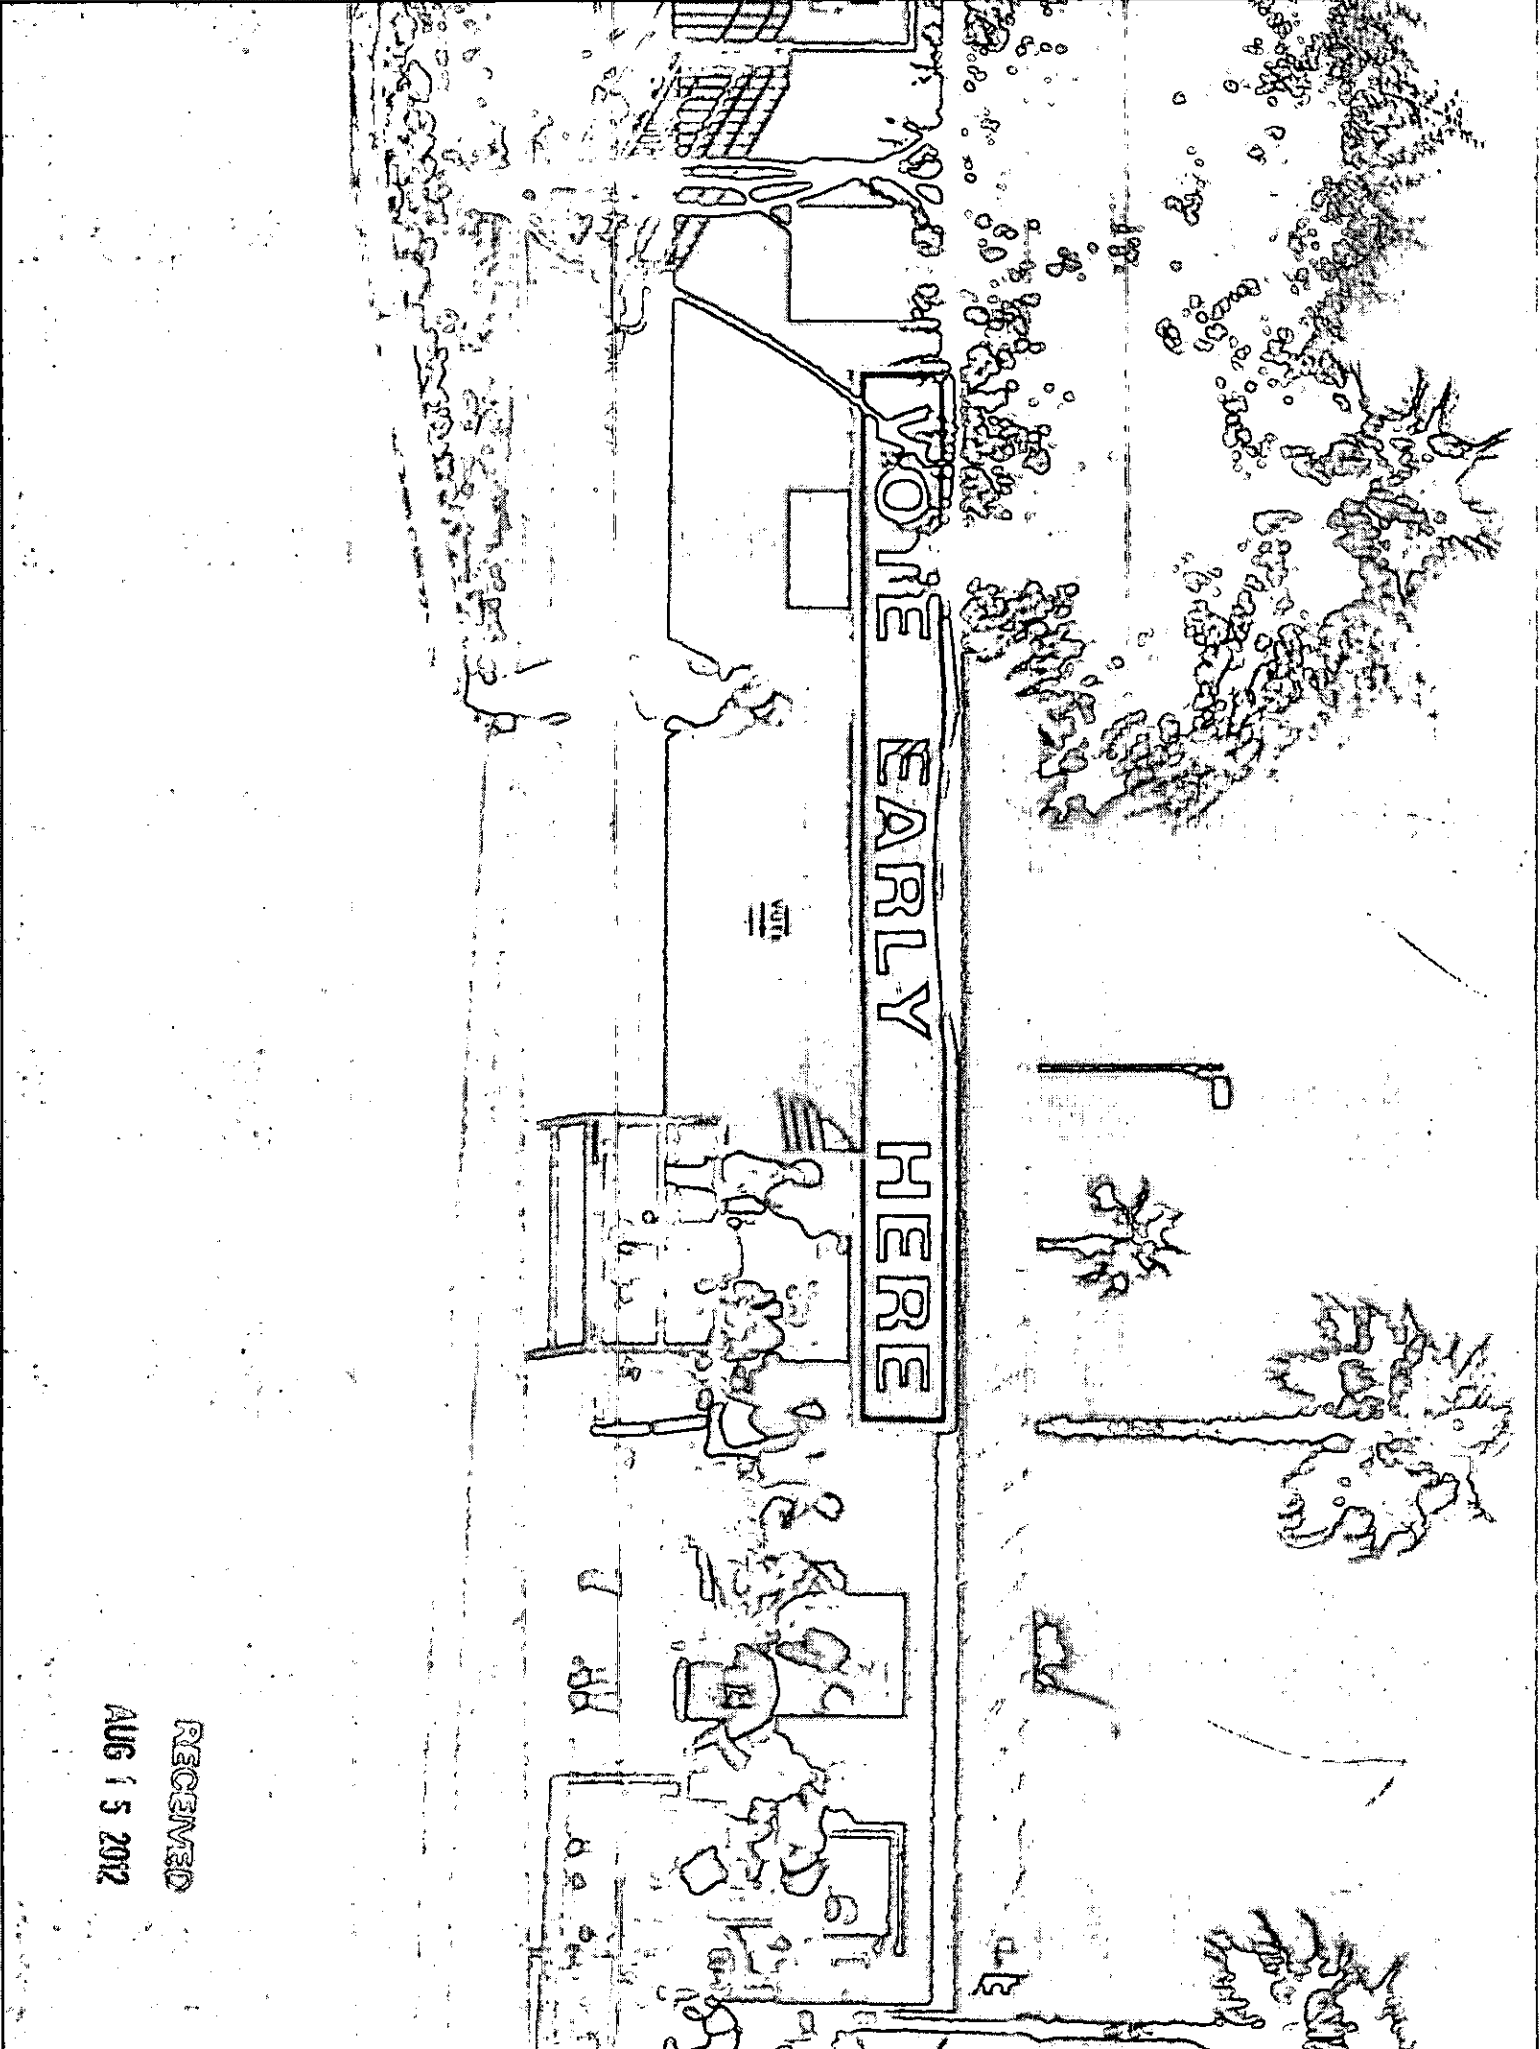


YO'IE EARLY HERE

RECEIVED

AUG 15 2012

 

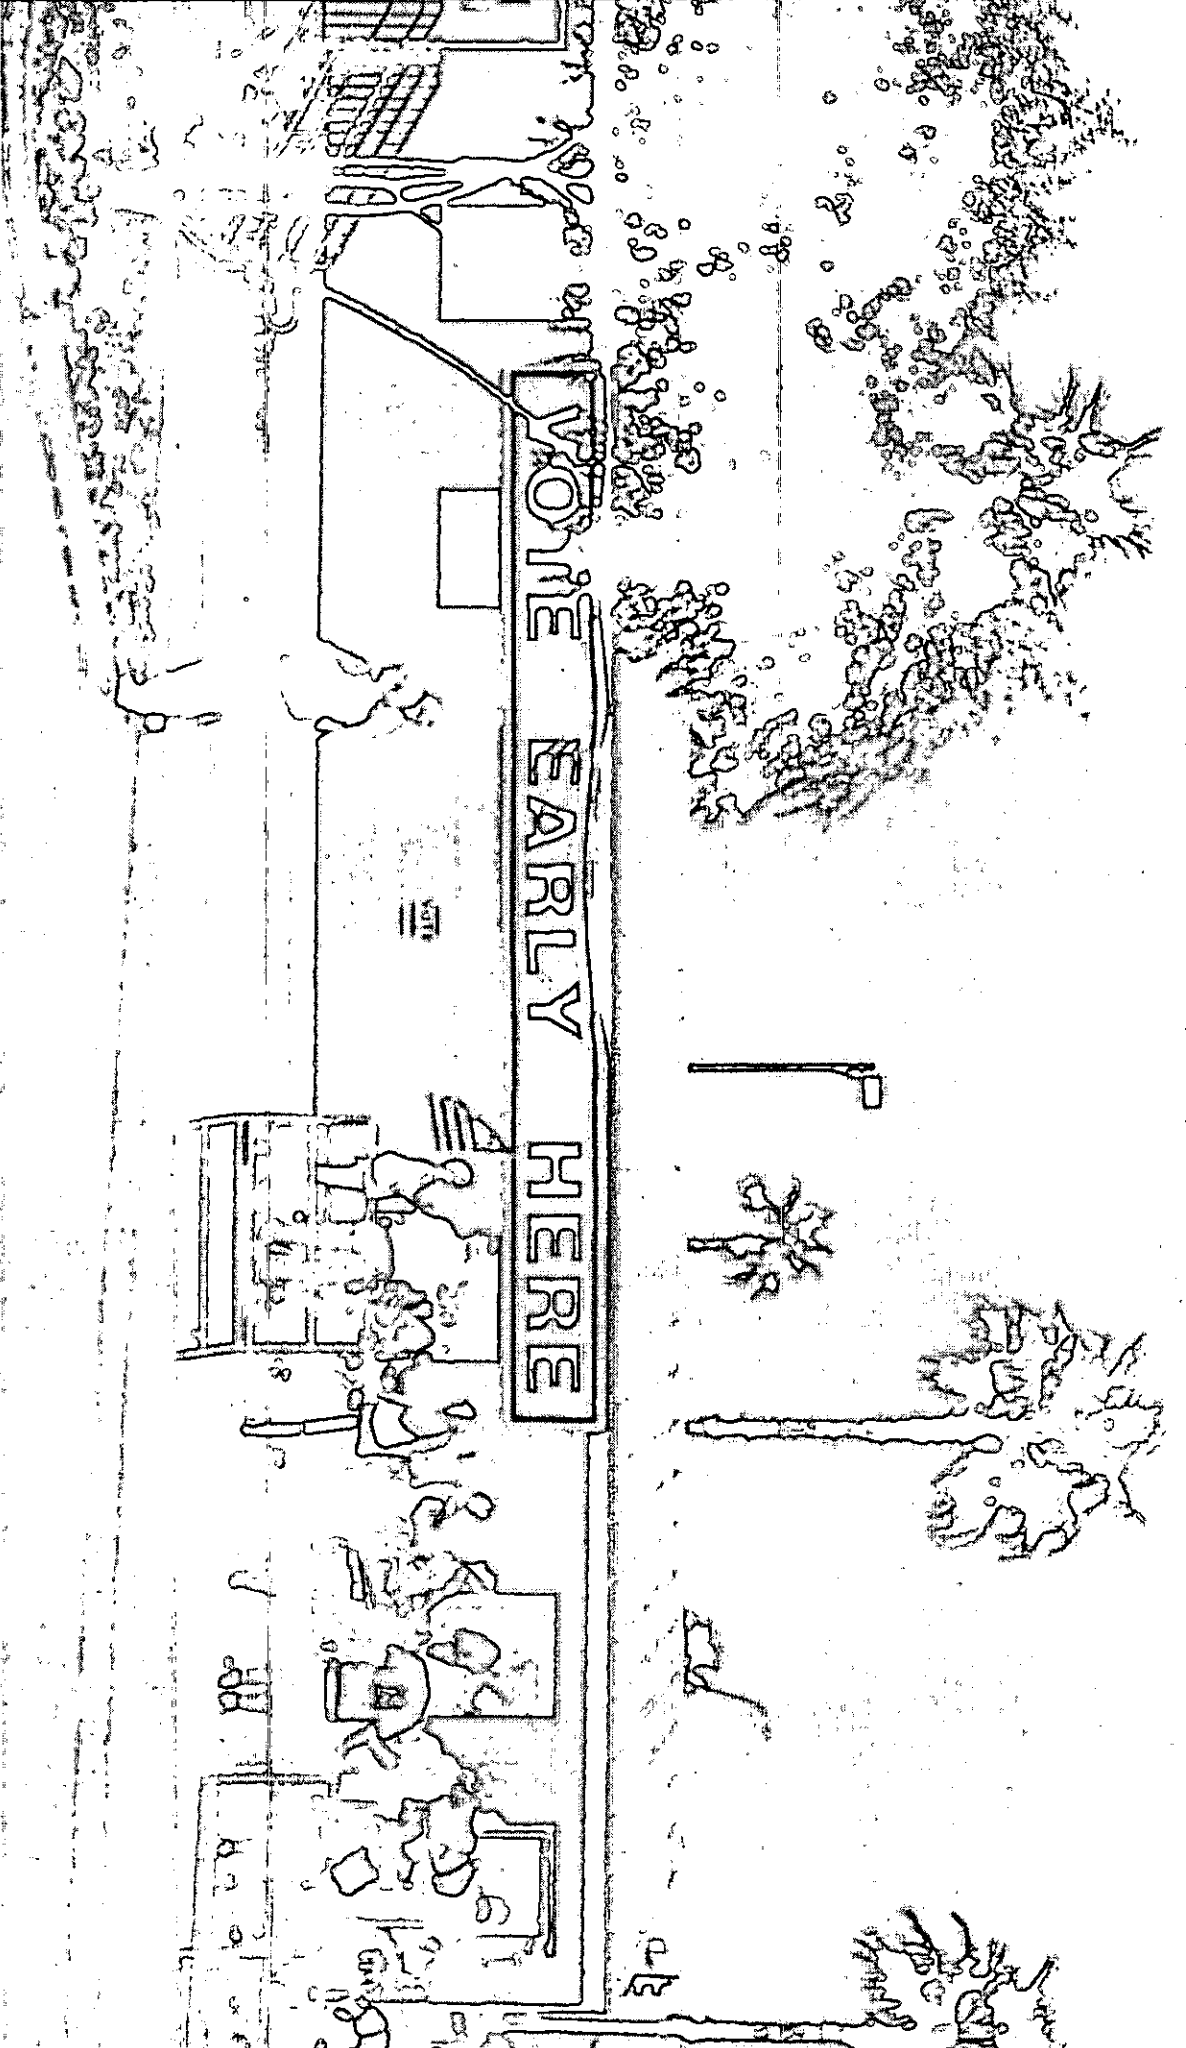

WOJIE EARLY HERE

RECEIVED

AUG 15 2012

ORDER
117



RECEIVED
AUG 15 2012



RECEIVED
AUG 15 2012

REVISED
MAY 1951

File Date:	11/5/2007	Effective Date:	
(No notes for this action)			
Action Type:	Annual List		
Document Number:	20080785467-37	# of Pages:	1
File Date:	12/3/2008	Effective Date:	
(No notes for this action)			
Action Type:	Annual List		
Document Number:	20090872748-07	# of Pages:	1
File Date:	12/21/2009	Effective Date:	
(No notes for this action)			
Action Type:	Annual List		
Document Number:	20100971442-40	# of Pages:	1
File Date:	12/30/2010	Effective Date:	
(No notes for this action)			
Action Type:	Registered Agent Change		
Document Number:	20110742750-49	# of Pages:	1
File Date:	10/12/2011	Effective Date:	
(No notes for this action)			
Action Type:	Annual List		
Document Number:	20110894666-23	# of Pages:	1
File Date:	12/21/2011	Effective Date:	
(No notes for this action)			

STURM ENTERPRISES, LLC

Business Entity Information			
Status:	Active	File Date:	12/18/1998
Type:	Domestic Limited-Liability Company	Entity Number:	LLC7497-1998
Qualifying State:	NV	List of Officers Due:	12/31/2012
Managed By:	Managers	Expiration Date:	12/18/2028
NV Business ID:	NV19981075214	Business License Exp:	12/31/2012

Additional Information	
Central Index Key:	

Registered Agent Information			
Name:	STURM ENTERPRISES, LLC	Address 1:	5785 CENTENNIAL CENTER BLVD STE 230
Address 2:		City:	LAS VEGAS
State:	NV	Zip Code:	89149
Phone:		Fax:	
Mailing Address 1:		Mailing Address 2:	
Mailing City:		Mailing State:	NV
Mailing Zip Code:			
Agent Type:	Noncommercial Registered Agent		

Financial Information			
No Par Share Count:	0	Capital Amount:	\$ 0
No stock records found for this company			

Officers				<input type="checkbox"/> Include Inactive Officers
Manager - JAYNE M ANDERSON				
Address 1:	5785 CENTENNIAL CENTER BLVD #230	Address 2:		
City:	LAS VEGAS	State:	NV	
Zip Code:	89149	Country:	USA	
Status:	Active	Email:		
Manager - ROLAND V STURM				
Address 1:	5785 CENTENNIAL CENTER BLVD #230	Address 2:		
City:	LAS VEGAS	State:	NV	
Zip Code:	89149	Country:		
Status:	Active	Email:		
Manager - TERRI E STURM				
Address 1:	5785 CENTENNIAL CENTER BLVD #230	Address 2:		
City:	LAS VEGAS	State:	NV	
Zip Code:	89149	Country:		
Status:	Active	Email:		

Actions\Amendments			
Action Type:	Articles of Organization		
Document Number:	LLC7497-1998-001	# of Pages:	3
File Date:	12/18/1998	Effective Date:	
(No notes for this action)			
Action Type:	Annual List		
Document Number:	LLC7497-1998-005	# of Pages:	1
File Date:	12/11/1999	Effective Date:	
(No notes for this action)			
Action Type:	Annual List		
Document Number:	LLC7497-1998-008	# of Pages:	1
File Date:	11/29/2000	Effective Date:	
(No notes for this action)			
Action Type:	Annual List		
Document Number:	LLC7497-1998-006	# of Pages:	1
File Date:	12/14/2001	Effective Date:	
(No notes for this action)			
Action Type:	Annual List		
Document Number:	LLC7497-1998-007	# of Pages:	1
File Date:	11/5/2002	Effective Date:	
(No notes for this action)			
Action Type:	Annual List		
Document Number:	LLC7497-1998-004	# of Pages:	1
File Date:	11/12/2003	Effective Date:	
(No notes for this action)			
Action Type:	Annual List		
Document Number:	LLC7497-1998-002	# of Pages:	1
File Date:	12/10/2004	Effective Date:	
List of Officers for 2004 to 2005			
Action Type:	Amended List		
Document Number:	LLC7497-1998-003	# of Pages:	1
File Date:	1/26/2005	Effective Date:	
(No notes for this action)			
Action Type:	Amended List		
Document Number:	20050044570-37	# of Pages:	2
File Date:	2/11/2005	Effective Date:	
(No notes for this action)			
Action Type:	Annual List		
Document Number:	20050550667-26	# of Pages:	1
File Date:	11/14/2005	Effective Date:	
(No notes for this action)			
Action Type:	Annual List		
Document Number:	20060701454-89	# of Pages:	1
File Date:	11/1/2006	Effective Date:	
(No notes for this action)			
Action Type:	Annual List		
Document Number:	20070733115-79	# of Pages:	1
File Date:	10/28/2007	Effective Date:	
(No notes for this action)			
Action Type:	Registered Agent Change		
Document Number:	20070764451-96	# of Pages:	1



TEMPORARY COMMERCIAL PERMIT

TEMPORARY USE

TCP-46452

Valid September 24, 2012 To November 05, 2012

1. BUSINESS HOURS SHALL BE FROM 9 AM TO 7 PM.
2. THIS PERMIT IS NOT A BUSINESS LICENSE.
3. THIS PERMIT IS NOT A SUBSTITUTE FOR ANY REQUIRED STATE OR LOCAL BUSINESS LICENSE OR FOR ANY REQUIRED CHARITABLE SOLICITATION PERMIT.
4. This use shall not create a nuisance to nearby properties as a result of factors such as excessive illumination, glare, noise, vibration, smoke, dust, dirt, odors, gases or heat.
5. The use shall conform to the submitted plot plan date stamped 8-15-12.
6. No combustible materials shall be located within 50 feet of any structure on, or adjacent to this site.
7. No building or structure of any type shall be erected closer than 25 feet from any property line.
8. The applicant shall display a copy of this Temporary Commercial Permit during the hours of operation.
9. Sanitation facilities must be provided in accordance with the Clark County Health District and Republic Services of Southern Nevada.
10. The applicant shall provide private security officers as required by the Las Vegas Metropolitan Police Department.
11. Any signage for this temporary commercial use must be approved and permitted by the Planning and Development Department.
12. All applicable City code requirements shall be satisfied.
13. The applicant shall be responsible for leaving the site free of debris, litter or any other evidence of occupancy upon completion or removal of the use.

8-15-12

PLANNING SUPERVISOR SIGNATURE

DATE

PLANNING MANAGER SIGNATURE

DATE

THIS PERMIT SHALL BE POSTED IN A CONSPICUOUS PLACE



TEMPORARY COMMERCIAL PERMIT

TEMPORARY USE

TCP-46452

Valid September 24, 2012 To November 05, 2012

Description of Event: TCP-46452 - Temporary Commercial Permit for voting trailer located in the Centennia Shopping Center. The trailer is 64 feet by 24 feet in size. The hours of operation ar from 9:00 a.m. to 7:00 p.m., Monday through Sunday from September 24, 2012 through November 5, 2012.

Applicant: Clark County Election Dept
965 Trade Drive
Suites A-f
North Las Vegas, NV 89030
(702)455-7822 x

Parcel(s): 125-28-713-007
Ward(s): WARD 6 (STEVEN D. ROSS)

THIS PERMIT IS APPROVED PURSUANT TO SECTION 19.18.100 OF THE LAS VEGAS MUNICIPAL CODE, SUBJECT TO THE FOLLOWING CONDITIONS:

See page 2 for conditions

THIS TEMPORARY COMMERCIAL PERMIT IS NOT VALID UNTIL THE FOLLOWING DEPARTMENT APPROVALS / PERMITS / LICENSES HAVE BEEN OBTAINED:

FIRE _____ (Initials)

BUSINESS SERVICES _____ (Initials)

SEWER _____ (Initials)

TRAFFIC _____ (Initials)

THIS PERMIT SHALL BE POSTED IN A CONSPICUOUS PLACE