



PLANNING & DEVELOPMENT DEPARTMENT

STATEMENT OF FINANCIAL INTEREST

Case Number: **SDR-12374** APN: 125-26-803-005
Name of Property Owner: MACKENZIE CROSSING, LLC
Name of Applicant: BRAMBLE DEVELOPMENT

To the best of your knowledge, does the Mayor or any member of the City Council or Planning Commission have any financial interest in this or any other property with the property owner, applicant, the property owner or applicant's general or limited partners, or an officer of their corporation or limited liability company?

☐ Yes

☒ No

If yes, please indicate the member of the City Council or Planning Commission who is involved and list the name(s) of the person or persons with whom the City Official holds an interest. Also list the Assessor's Parcel Number if the property in which the interest is held is different from the case parcel.

City Official: _____

Partner(s): _____

APN: _____


Signature of Property Owner: *[Signature]*

Print Name: LARRY L. SAYERS


Subscribed and sworn before me

This 10 day of January, 2006

[Signature]
Notary Public in and for said County and State

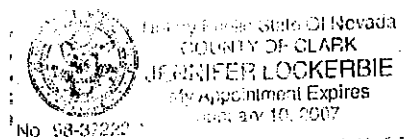

PRELIMINARY SITE PLAN
FOR
MACKENZIE CROSSING
A SINGLE FAMILY SUBDIVISION
APR 285-28-008-008
LAS VEGAS, NEVADA

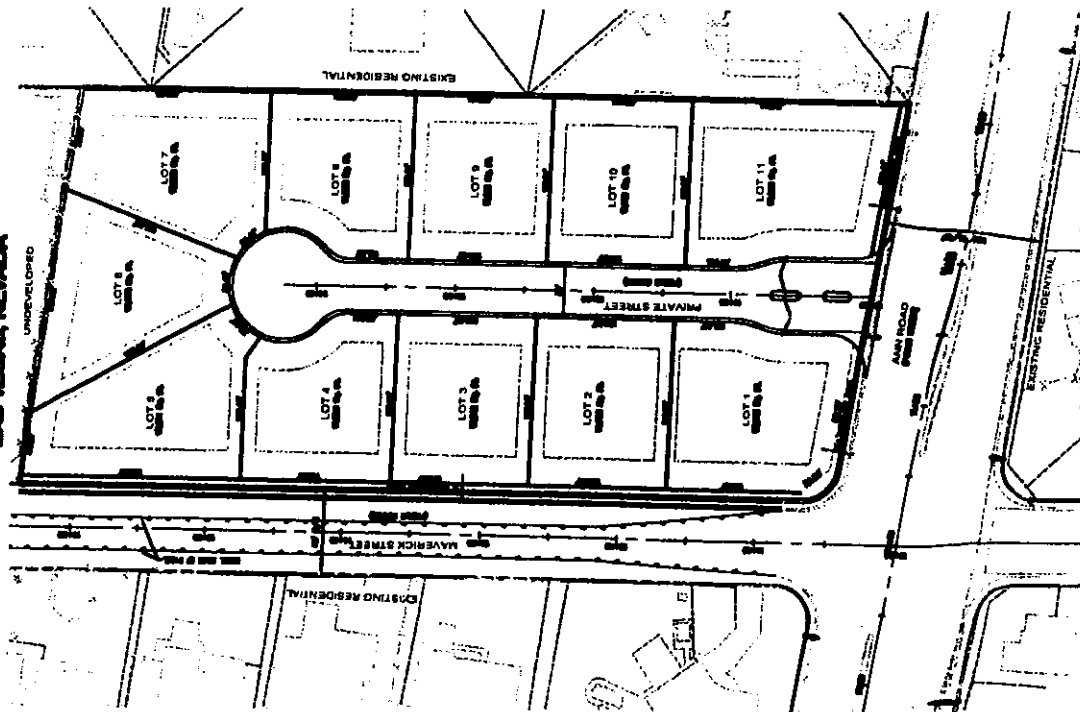

A floor plan of the second floor, showing a large central hall with a staircase labeled 'STE' and several smaller rooms and corridors.



APN 175-26-803-005
1 inch = 48 ft
(1/2" = 24 ft)

[illegible]

SDR-12374
06-07-06 CC

REVISED
95-04-06

PAID
MAY 24 2006



FRONT ELEVATION A



FRONT ELEVATION B




FRONT ELEVATION C

SDR-12374
04/27/06 PC

MORGYN ELEVATIONS


MAR 14 2006

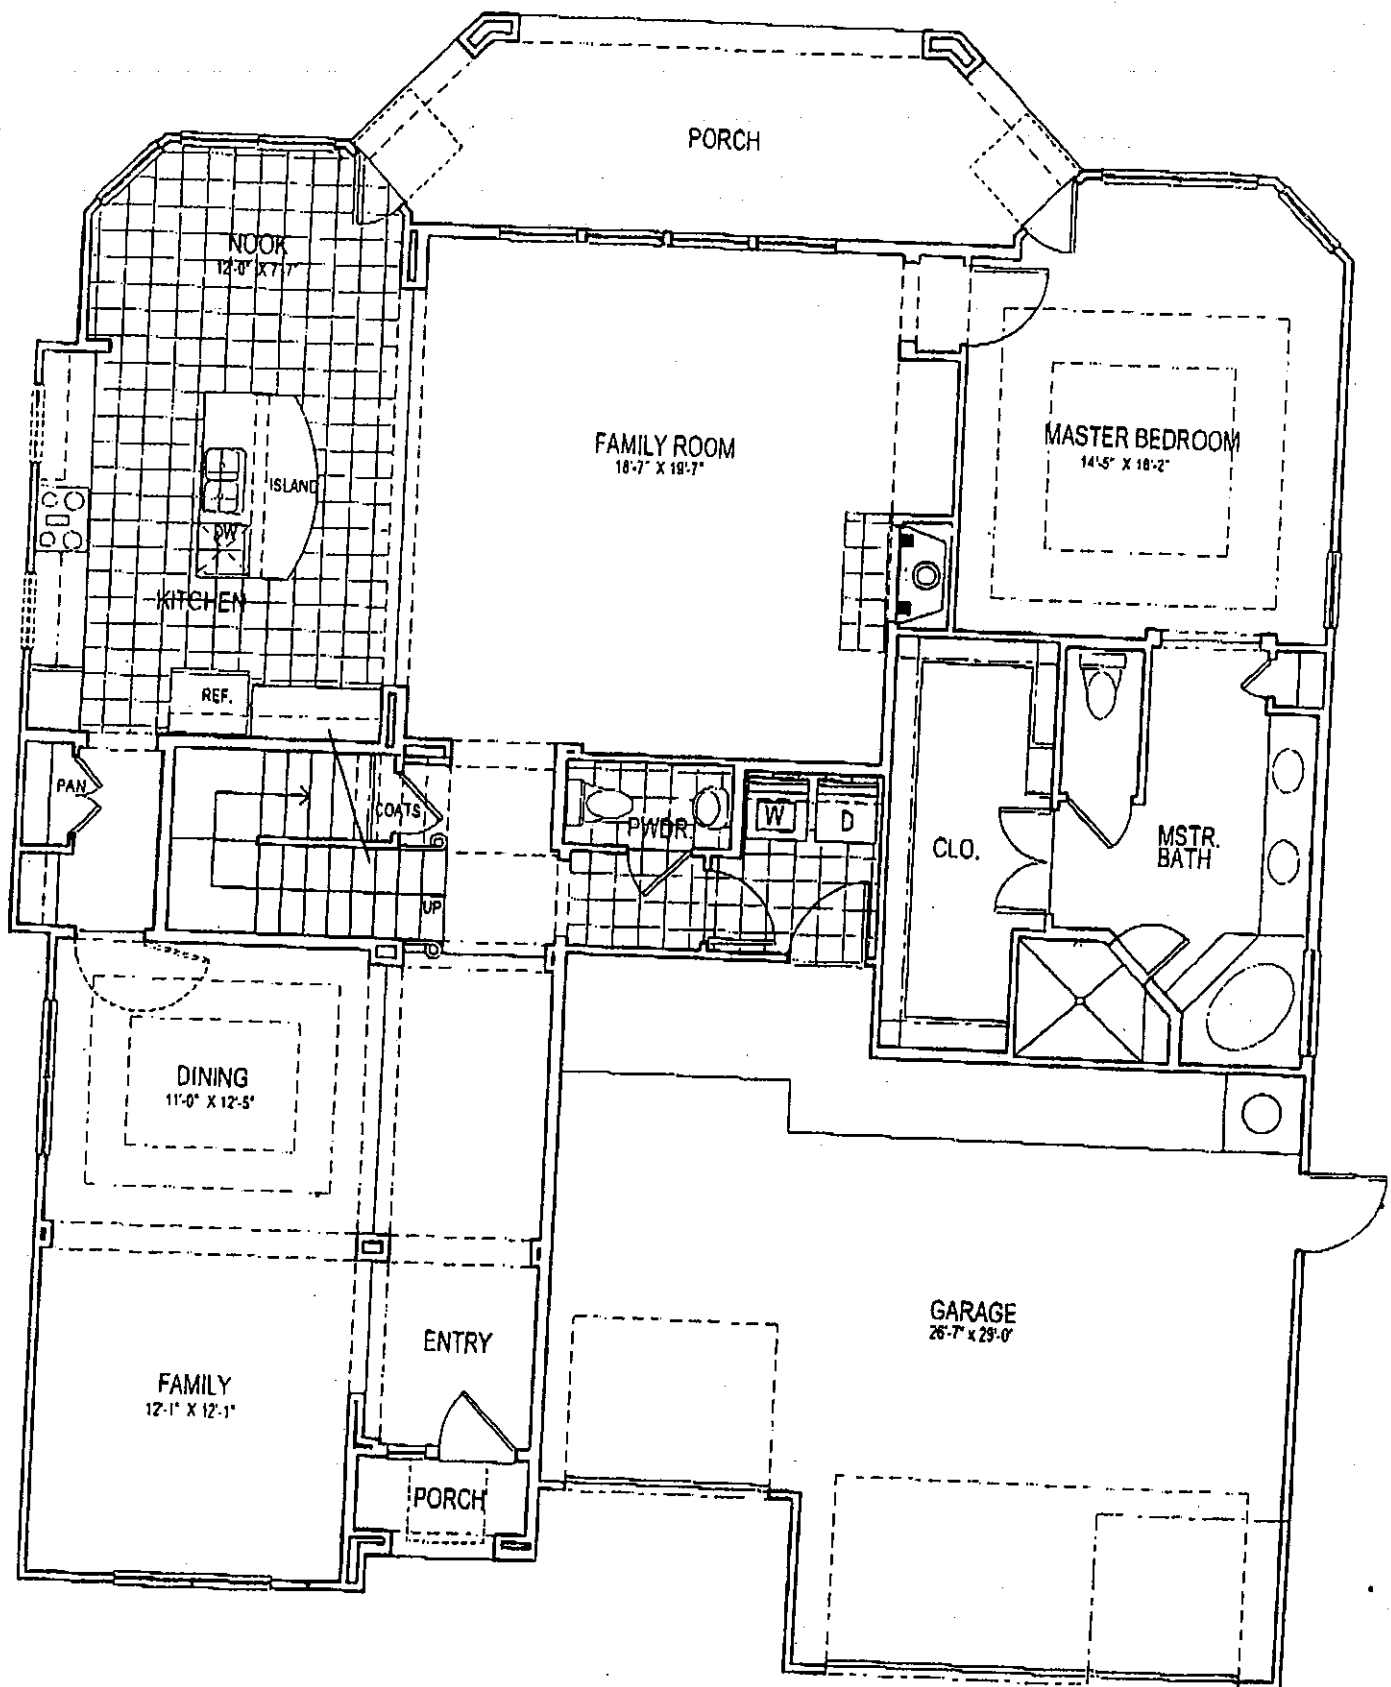

SDR-12374
04/27/06 PC

MORGYN PLAN - LEVEL ONE

MAR 14 2006

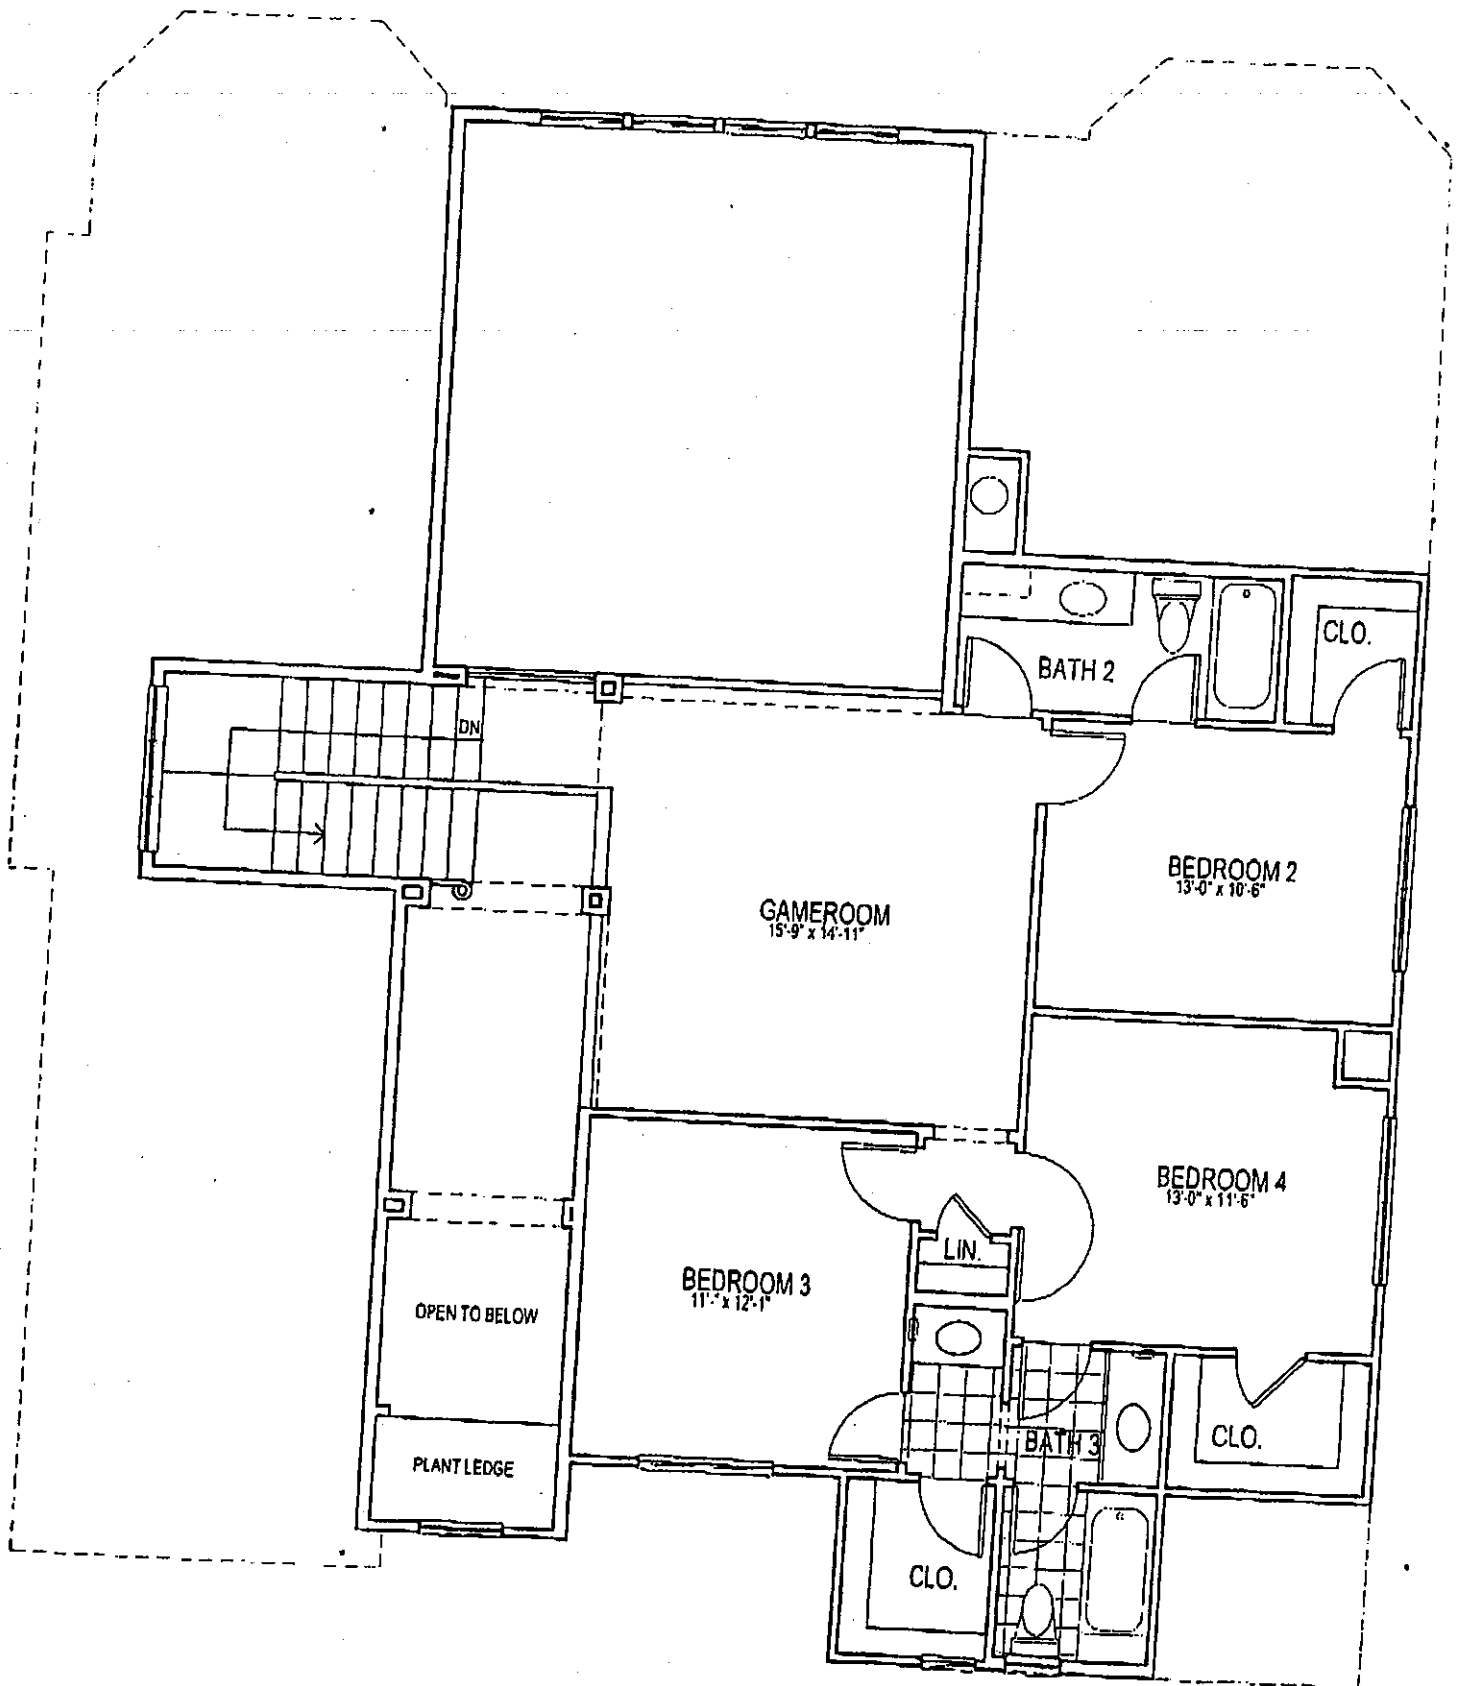


SDR-12374
04/27/06 PC

MORGYN PLAN - LEVEL TWO

MAR 14 2006



ELEVATION A

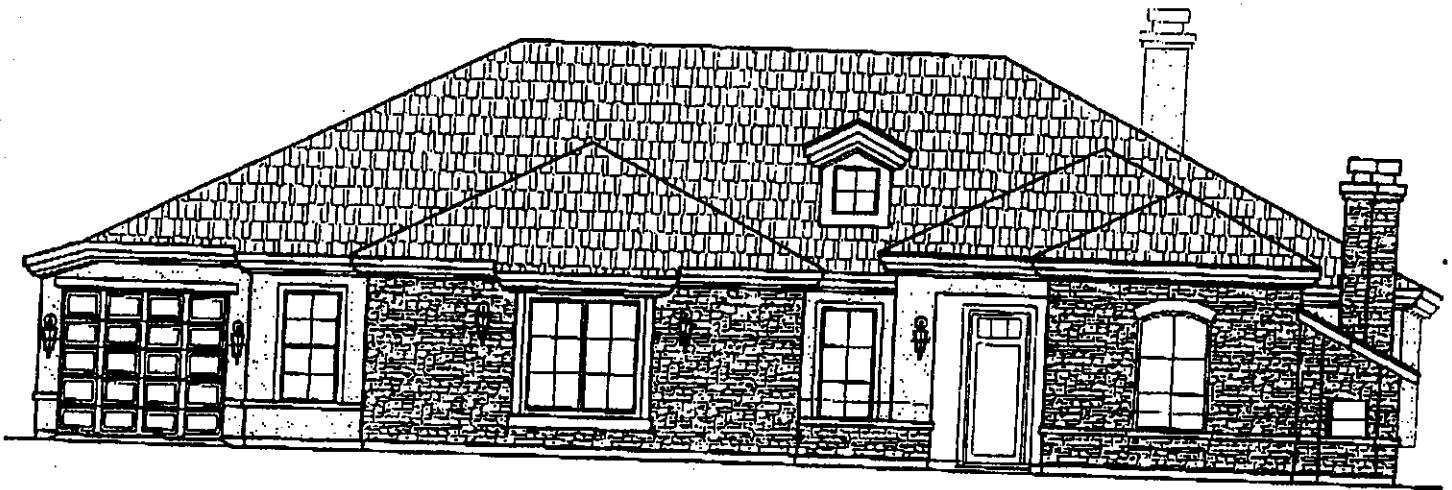


ELEVATION B



ELEVATION C

SDR-12374
04/27/06 PC SCOTTY ELEVATIONS

MAR 14 2006

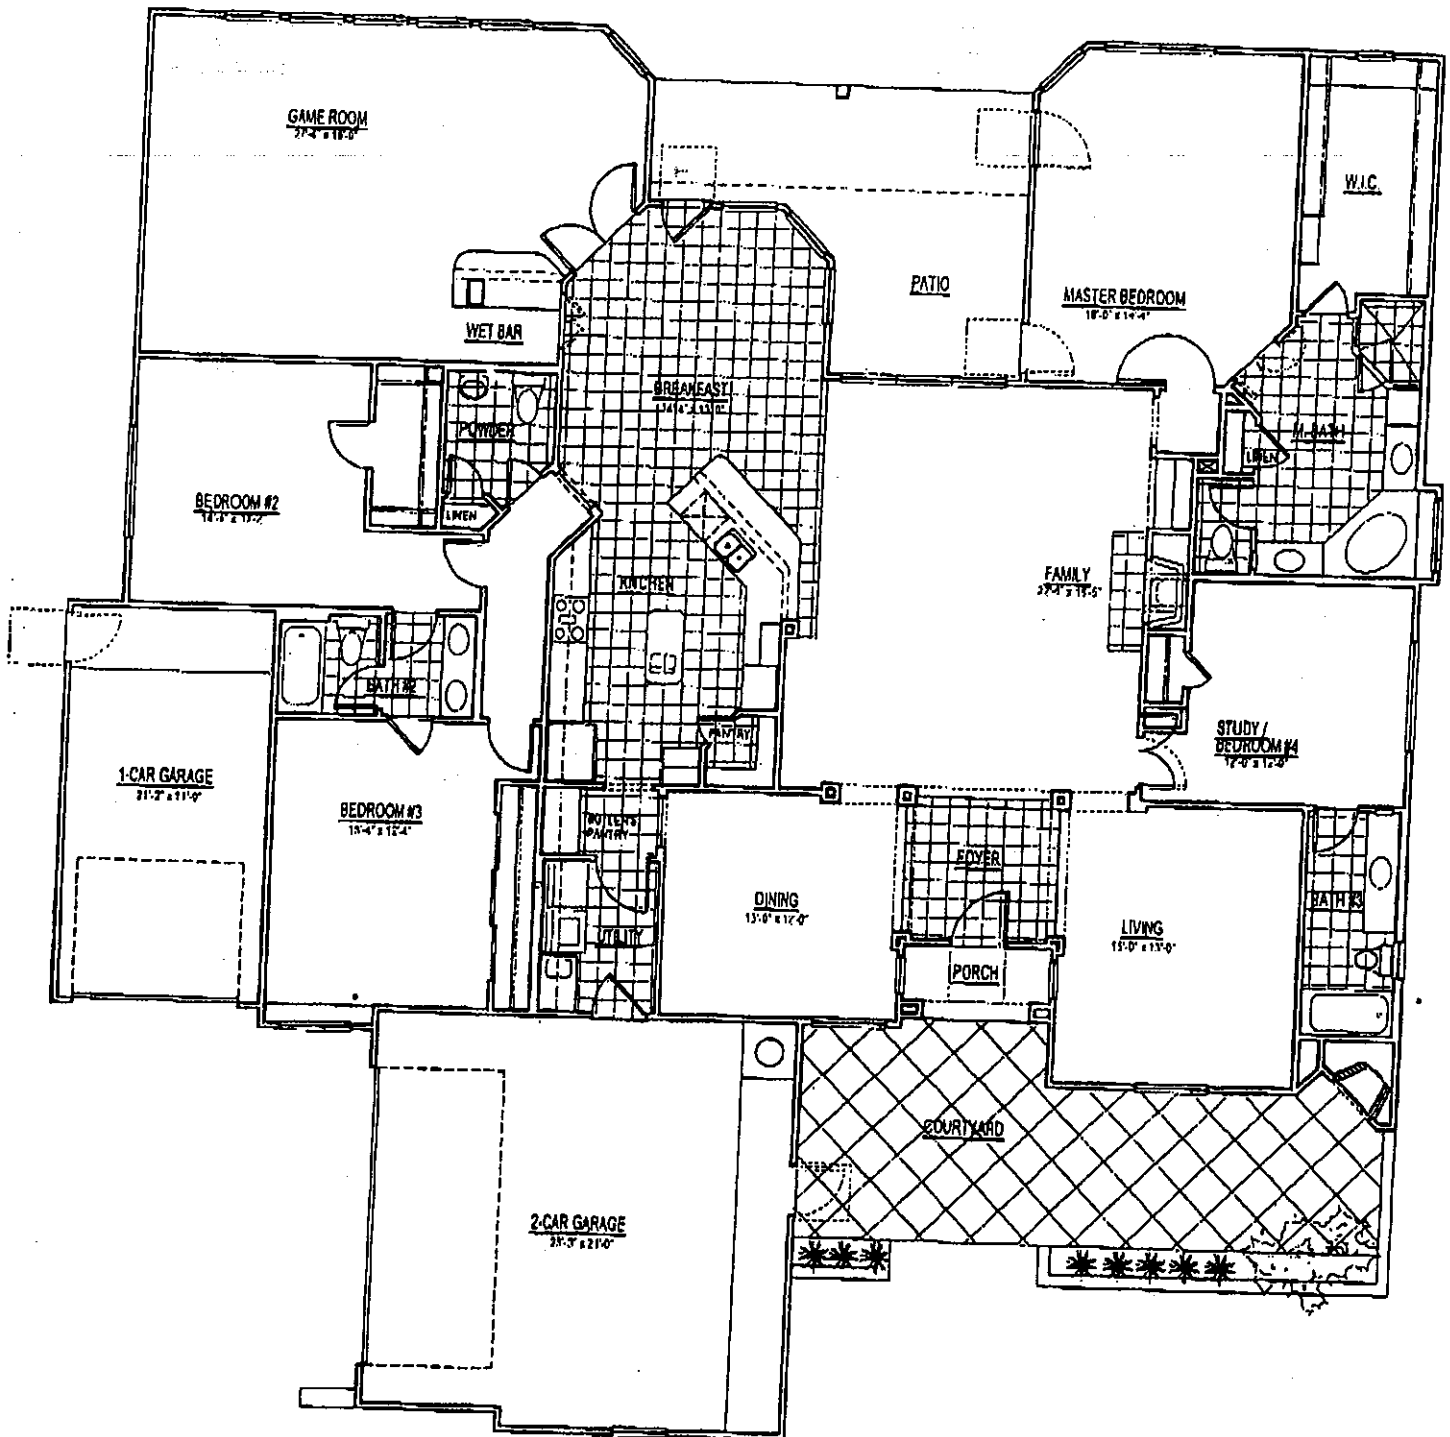

SCOTTY FLOOR PLAN

ZON-11987 WVR-11985
 VAR-11982 SUP-11983
 VAR-12375 SDR-12374
 04/27/06 PC

MAR 14 2006


02/17/2006 03:49 7023659369

HUMPHREYS PARTNERS

PAGE 04/13



FRONT ELEVATION A

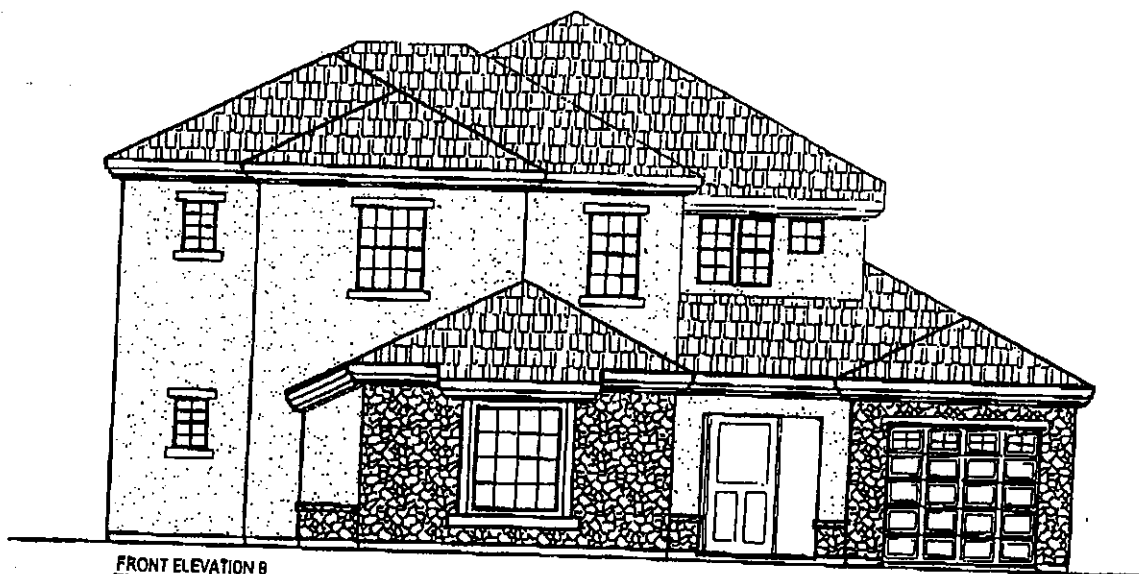

FRONT ELEVATION B



FRONT ELEVATION C

ZON-11987 WVR-11985


VAR-11982 SUP-11983

VAR-12375 SDR-12374

04/27/06 PC

GARRET ELEVATIONS


MAR 14 2006

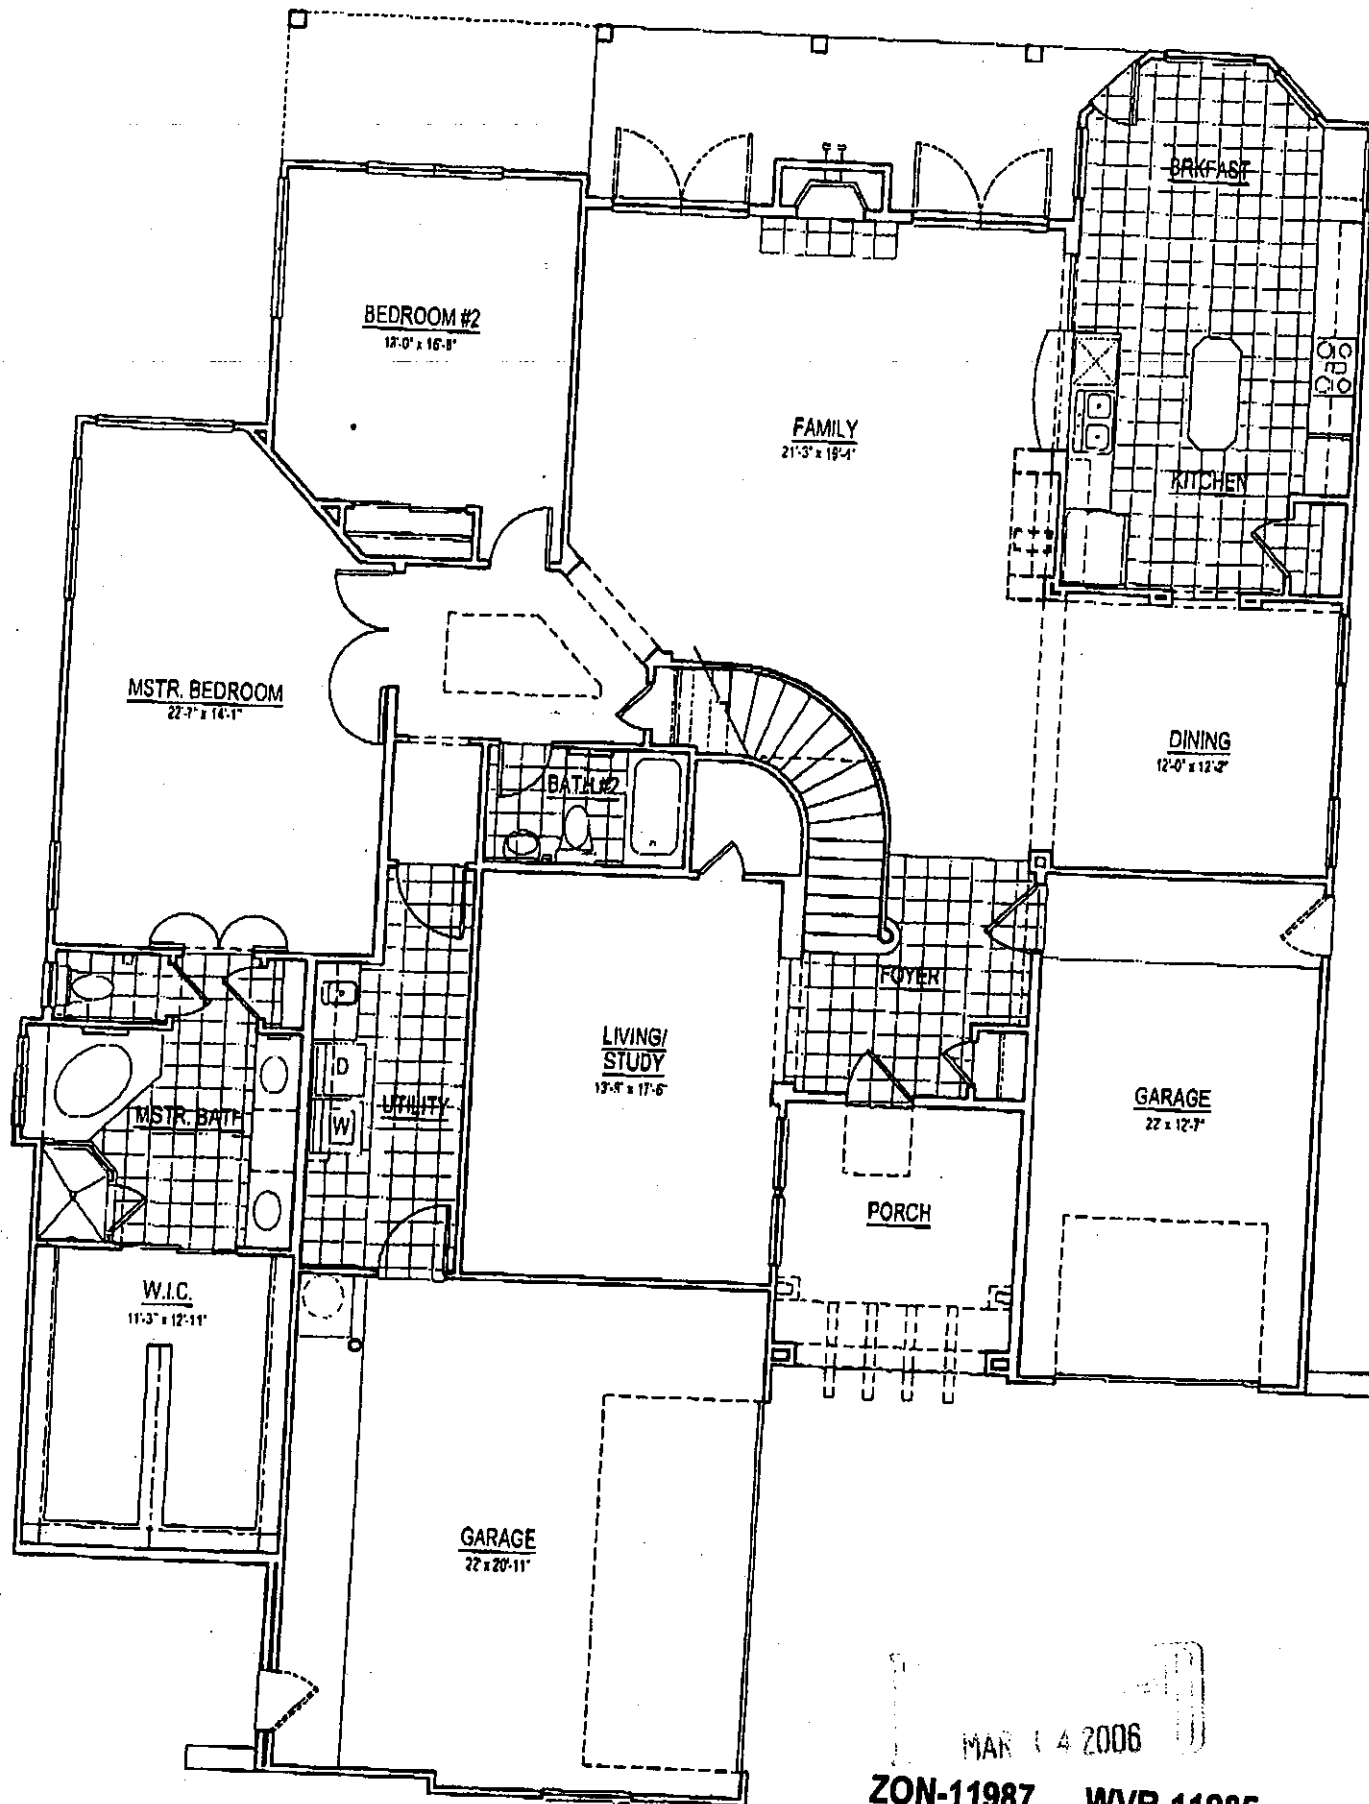

GARRET

MAR 14 2006


ZON-11987 WVR-11985
 VAR-11982 SUP-11983
 VAR-12375 SDR-12374
 04/27/06 PC

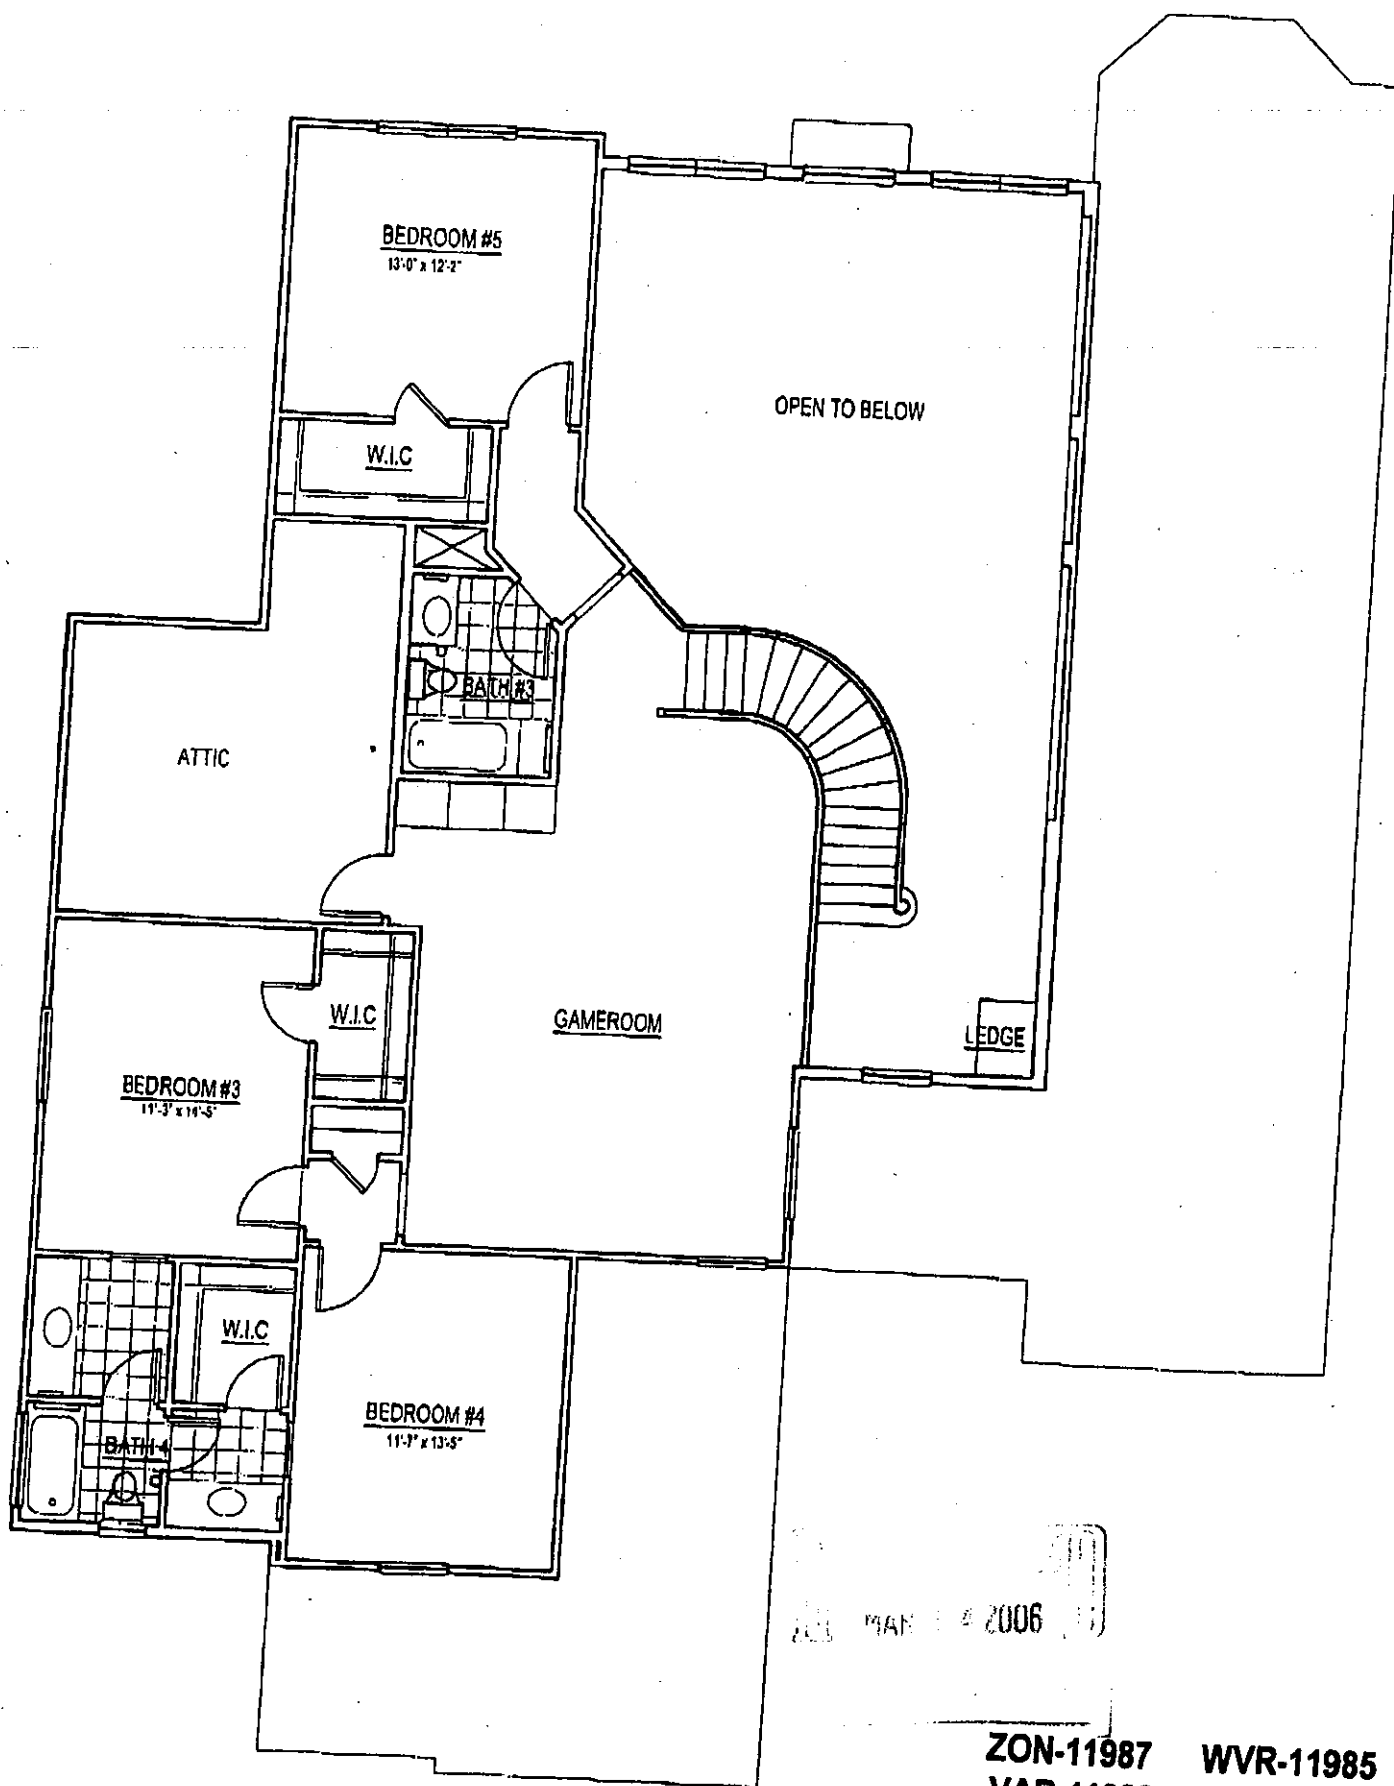

2006 MAR 14 2006

GARRET-2ND FLOOR

ZON-11987 WVR-11985
VAR-11982 SUP-11983
VAR-12375 SDR-12374
04/27/06 PC

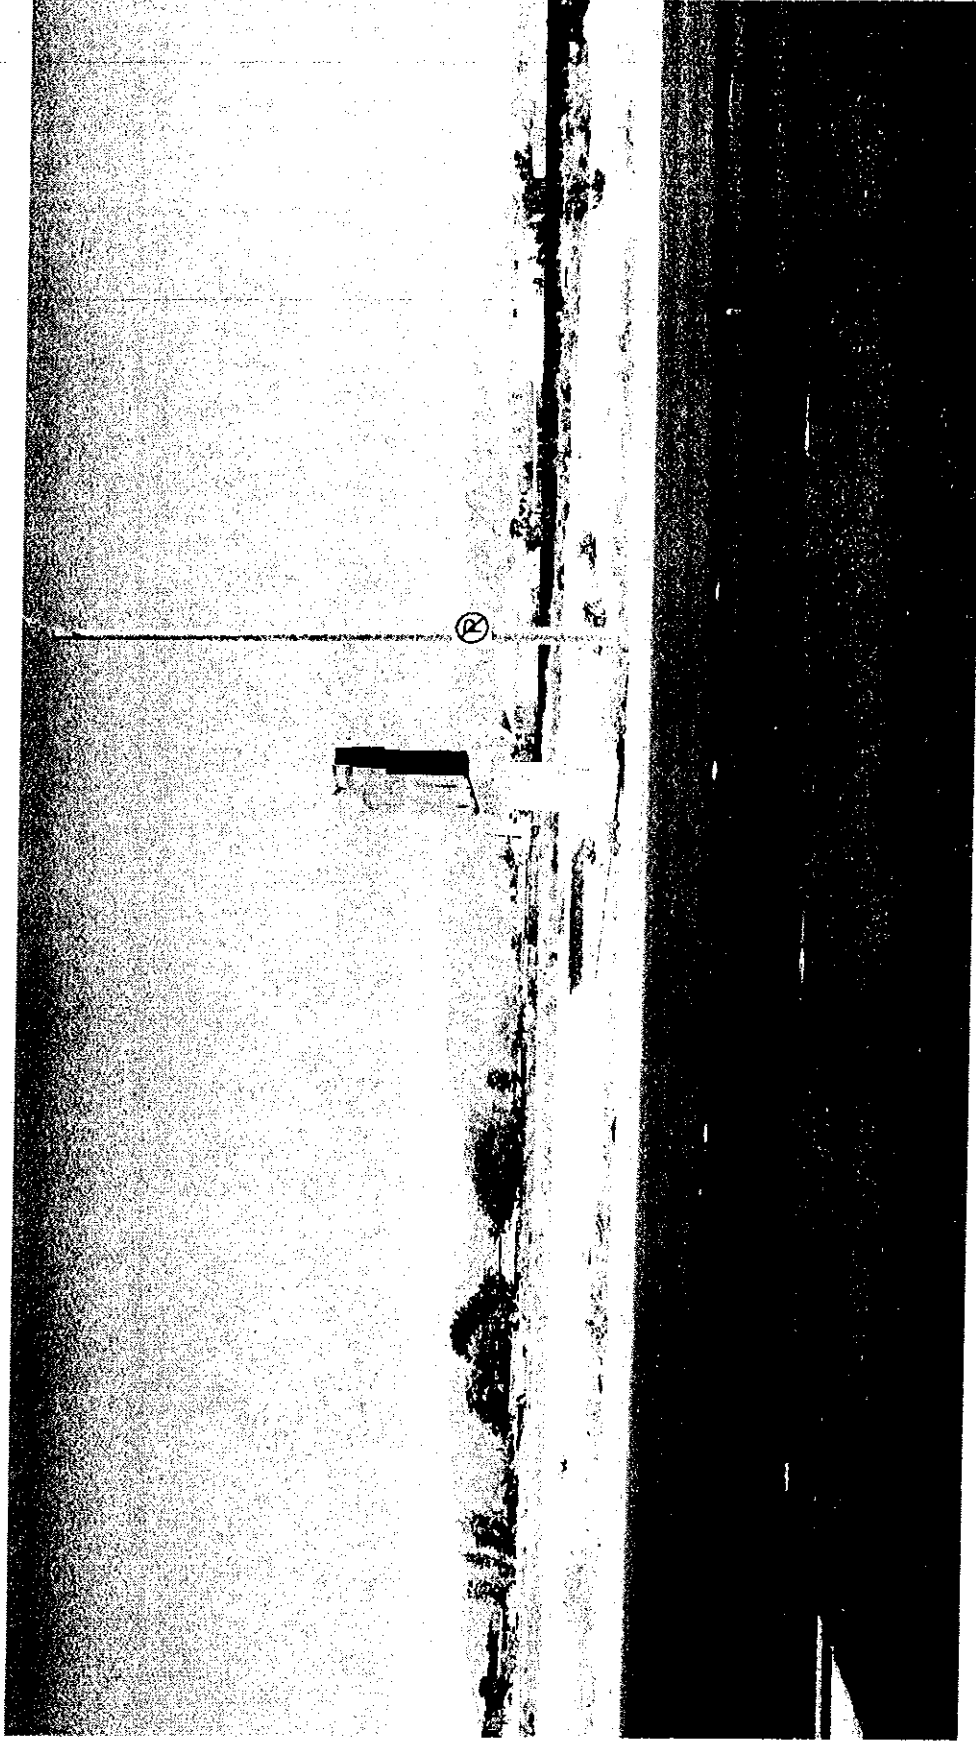

ZON-11987, WVR-11985, VAR-11982, VAR-12375, SUP-11983 & SDR-12374 - APPLICANT: BRAMBLE
DEVELOPMENT - OWNER: MAKENZIE CROSSING, LLC
NORTHEAST CORNER OF ANN ROAD AND MAVERICK STREET
APRIL 27, 2006 PLANNING COMMISSION

04/17/06



ZON-11987, WVR-11985, VAR-11982, VAR-12375, SUP-11983 & SDR-12374 - APPLICANT: BRAMBLE
DEVELOPMENT - OWNER: MAKENZIE CROSSING, LLC
NORTHEAST CORNER OF ANN ROAD AND MAVERICK STREET
APRIL 27, 2006 PLANNING COMMISSION

04/17/06