

Apartment
To US-95 &
Elkhorn Road

Apartment
To US-95 &
Elkhorn Road



Retail Office


physical turning radius

See Sheet 7


physical street setbacks

Hospital

Ango Dr & I-215
not by seal(s)

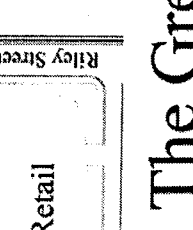

Grand Montecito

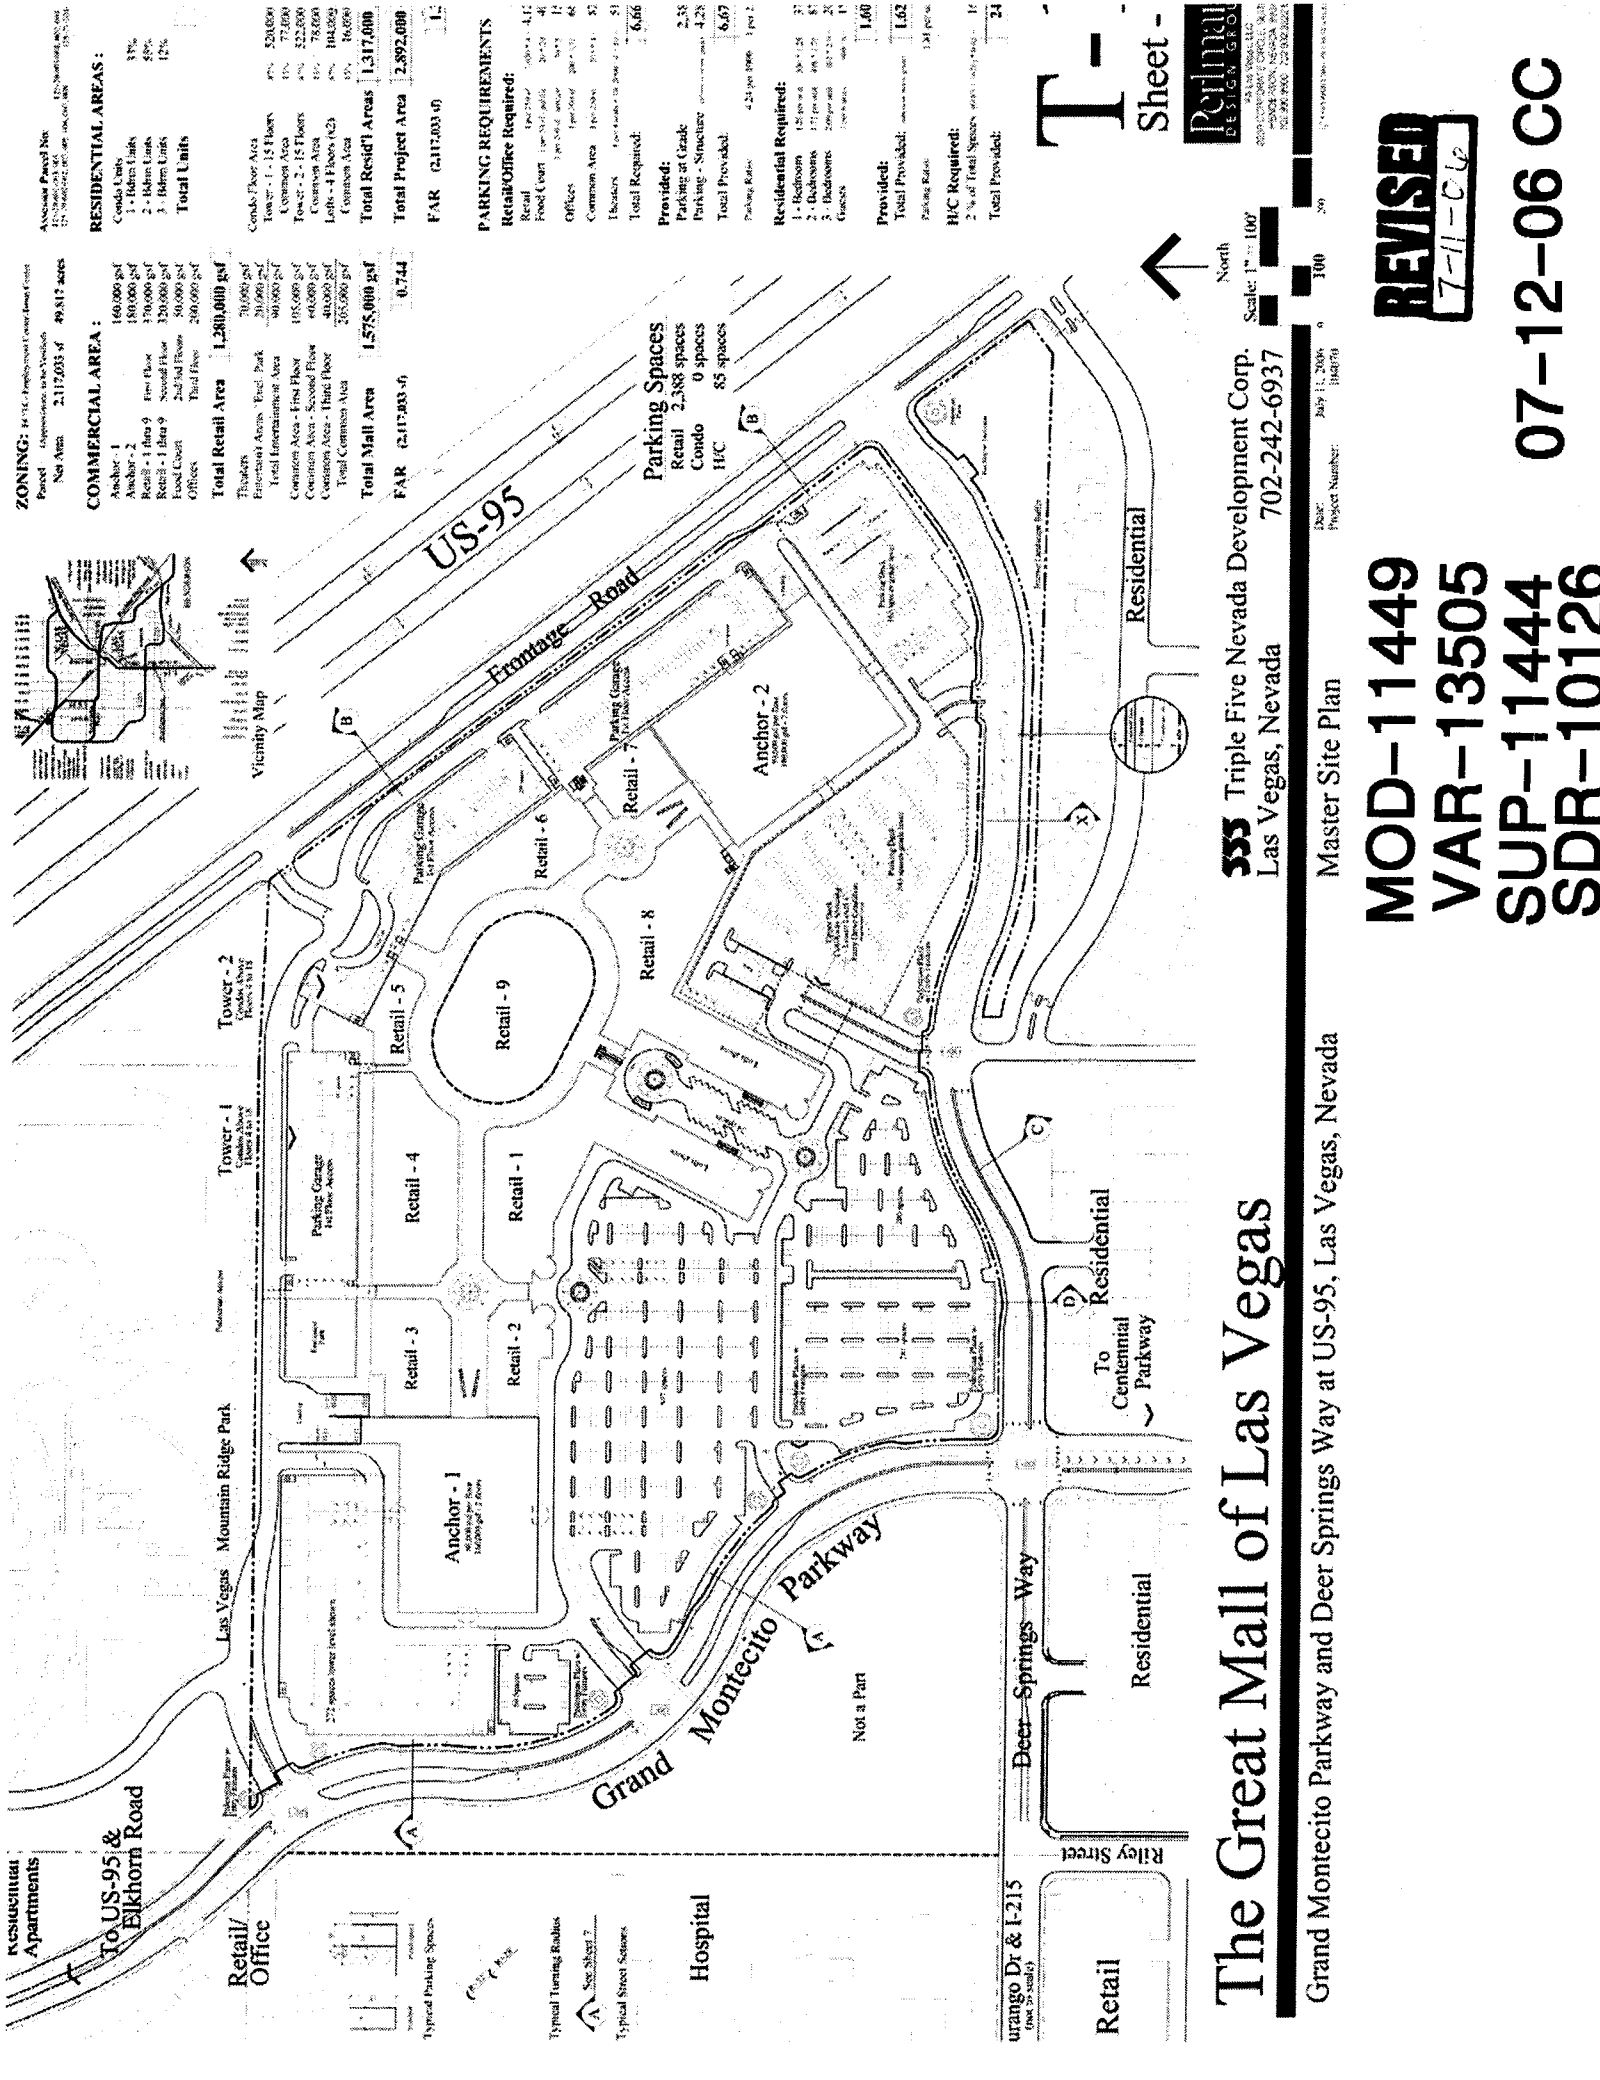

REVISIONS
7-11-06

Sheet -
North
Scale: 1" = 100'
Date: July 11, 2006
Project Number: 702-242-6937

555 Triple Five Nevada Development Corp.
Las Vegas, Nevada
702-242-6937

Master Site Plan
Grand Montecito Parkway and Deer Springs Way at US-95, Las Vegas, Nevada

The Great Mall of Las Vegas

MOD-11449
VAR-13505
SUP-11444
SDR-10126

07-12-06 CC