


1 Fountain plan

62 Total Fountain Square Footage
 3100 sf is the 50 to 1 ratio of turf to be removed for fountain exemption
 19,702 Total Turf Square Footage
 19,702 - 3100sf = 16602sf
 16602sf is the remainder of turf for LVWD conversion.

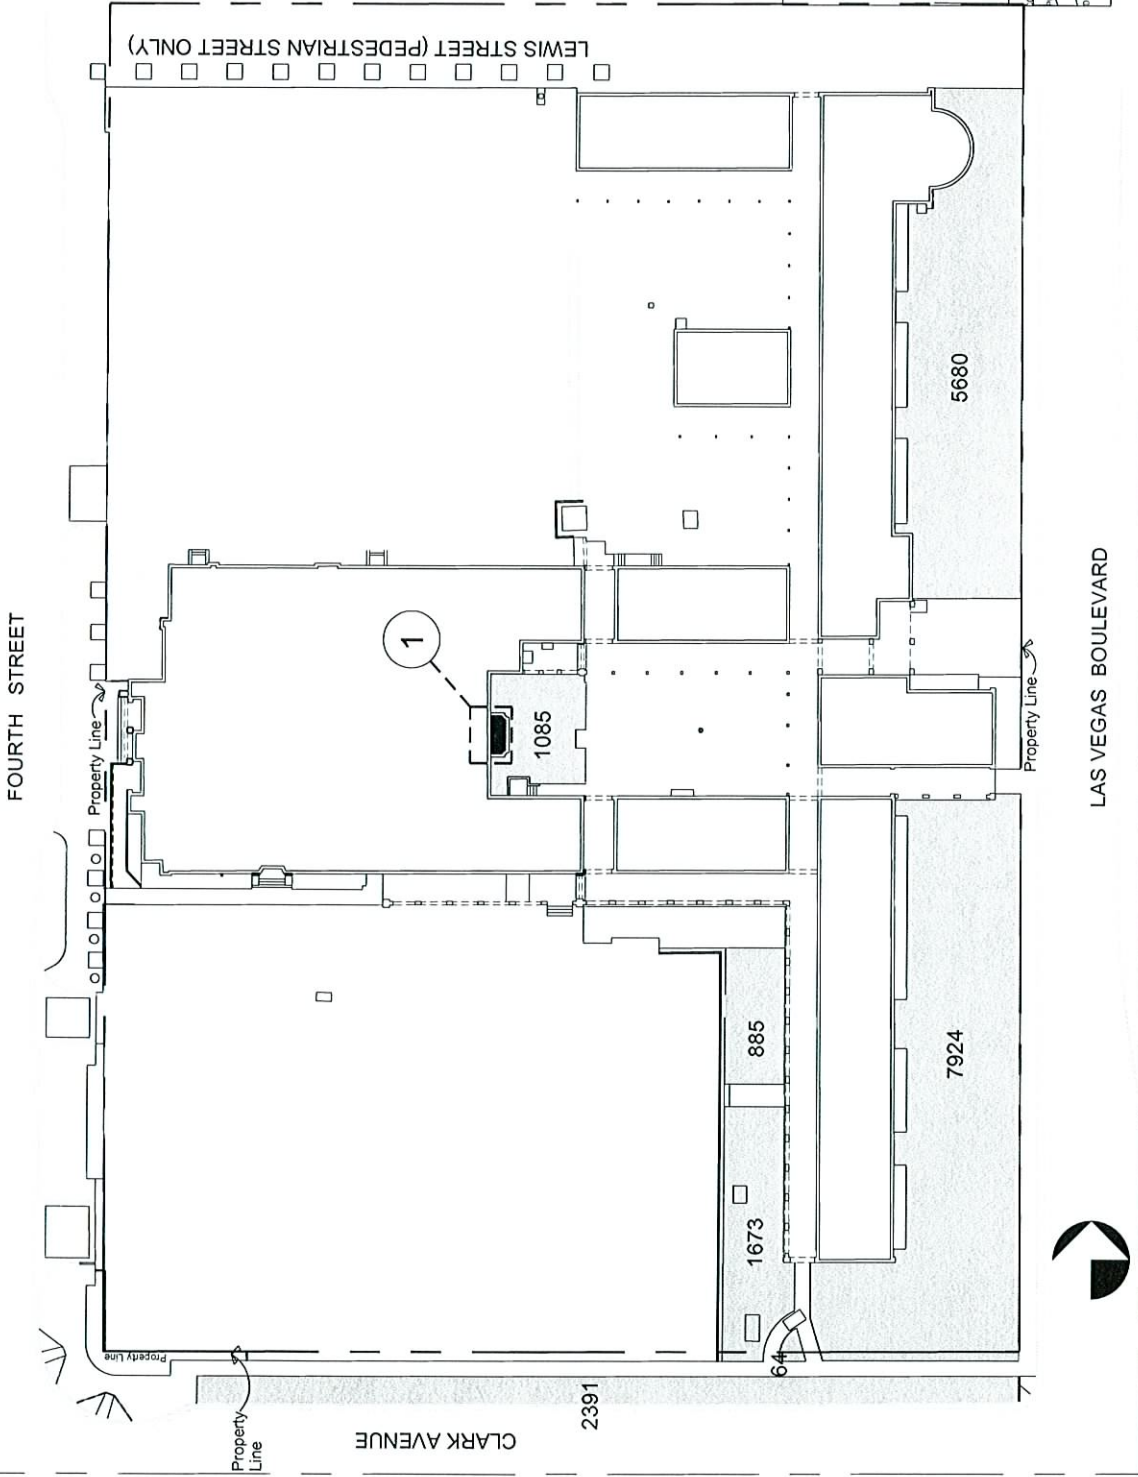

Vicinity Map



DIR-15448
 09-06-06 CC