



PLANNING & DEVELOPMENT DEPARTMENT

STATEMENT OF FINANCIAL INTEREST

Case Number: VAR-14355 APN: 139-16-110-003, 139-16-110-002

Name of Property Owner: AAMAX Enterprises, LLC

Name of Applicant: Christopher Shelton

To the best of your knowledge, does the Mayor or any member of the City Council or Planning Commission have any financial interest in this or any other property with the property owner, applicant, the property owner or applicant's general or limited partners, or an officer of their corporation or limited liability company?

Yes No

If yes, please indicate the member of the City Council or Planning Commission who is involved and list the name(s) of the person or persons with whom the City Official holds an interest. Also list the Assessor's Parcel Number if the property in which the interest is held is different from the case parcel.

City Official: _____

Partner(s): _____

APN: _____

Signature of Property Owner: [Handwritten Signature]

Print Name: Chris Shelton

Subscribed and sworn before me

This 13th day of JUNE, 2006
[Handwritten Signature]
Notary Public in and for said County and State





1145 s. eastern - suite 130
henderson, nv 89052
p 702.456.1070
f 702.456.7020

FLOOR PLANS
Retail Center
Eastern & Bonanza



6-30-06 SHT A2

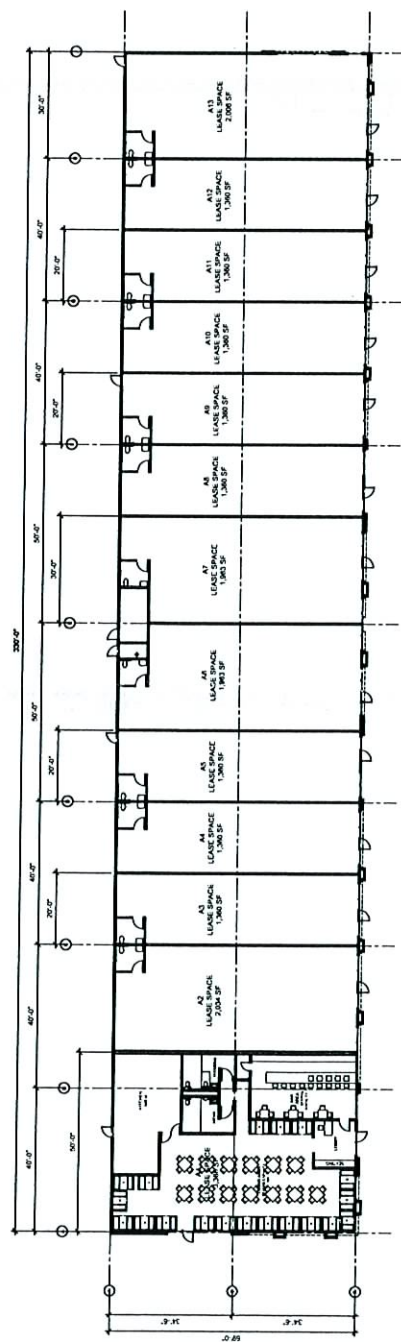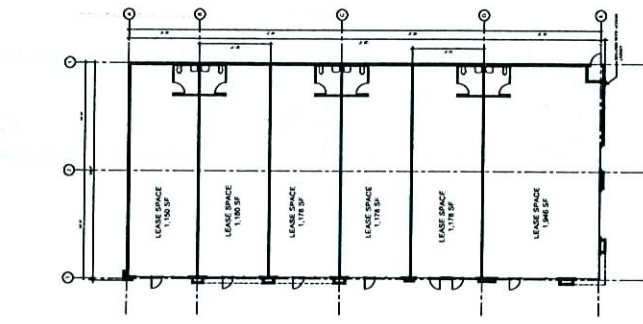

RECEIVED
JUN 30 2006

FLOOR PLANS

SCALE : 1/16" = 1'-0"

VAR-13881 VAR-14355
SUP-13877 SUP-13882
SUP-13884 SDR-13880
REVISED 08/10/06 PC


1145 s. eastern - suite 130
henderson, nv 89052
p 702.456.1070
f 702.456.7020

Retail Center
Eastern & Bonanza



SETBACK DIAGRAM

6-30-06 SHT A4

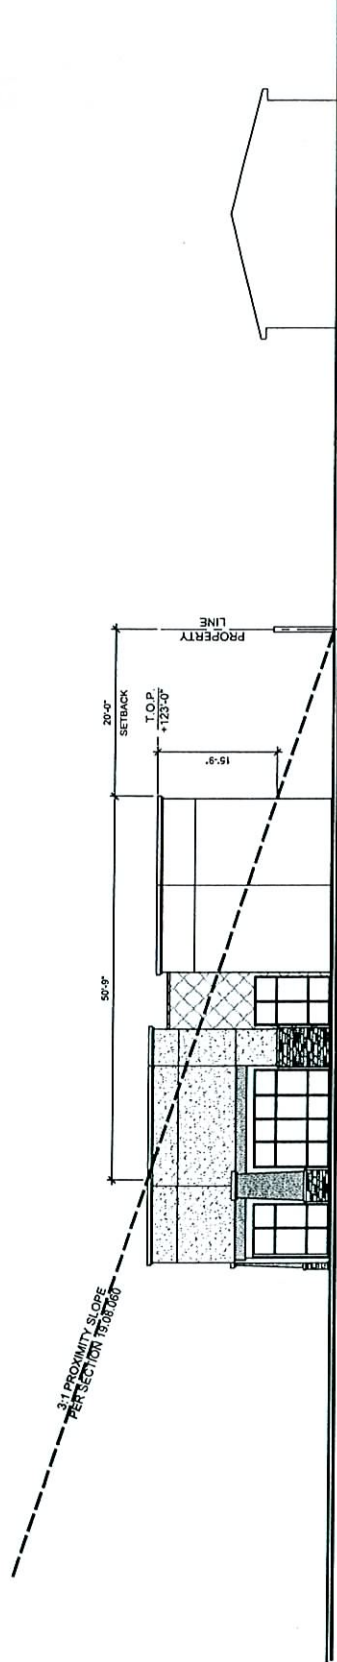


EXISTING R-3 SITES
13936110017 /
13936110018 /
13936110019

PROPOSED C-1
DEVELOPMENT
13936110002 /
13936110003

VAR-13881 **VAR-14355**
SUP-13877 **SUP-13882**
SUP-13884 **SDR-13880**
REVISED **08/10/06 PC**

RESIDENTIAL ADJACENCY SETBACK

SCALE: 1" = 16'-0"

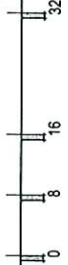

RECEIVED

JUN 30 2006