



**PLANNING & DEVELOPMENT DEPARTMENT**

**STATEMENT OF FINANCIAL INTEREST**

Case Number: **VAR-14768** APN: 138-11-804-021

Name of Property Owner: VITALY SCHERBO

Name of Applicant: VITALY SCHERBO

To the best of your knowledge, does the Mayor or any member of the City Council or Planning Commission have any financial interest in this or any other property with the property owner, applicant, the property owner or applicant's general or limited partners, or an officer of their corporation or limited liability company?

Yes

No

If yes, please indicate the member of the City Council or Planning Commission who is involved and list the name(s) of the person or persons with whom the City Official holds an interest. Also list the Assessor's Parcel Number if the property in which the interest is held is different from the case parcel.

City Official: \_\_\_\_\_

Partner(s): \_\_\_\_\_

APN: \_\_\_\_\_


Signature of Property Owner: *[Handwritten Signature]*

Print Name: Vitaly Scherbo

Subscribed and sworn before me

This 24 day of June, 2006

*[Handwritten Signature]*  
Notary Public in and for said County and State

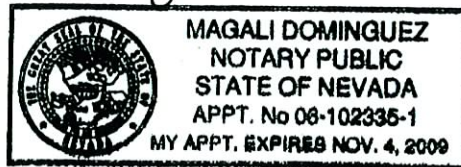









LEONARD ENGINEERS	LEONARD ENGINEERS
LEONARD ENGINEERS	LEONARD ENGINEERS

LEONARD ENGINEERS  
 2550 NORTH BRONCO STREET  
 LAS VEGAS, NEVADA  
 89110  
 (702) 735-1100  
 WWW.LEONARDENGINEERS.COM

**VITALY SCHERBO**  
 WORLD OF GYMNASTICS  
 2550 NORTH BRONCO STREET  
 LAS VEGAS, NEVADA

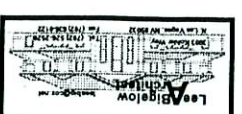

**RECEIVED**  
 JUN 27 2006

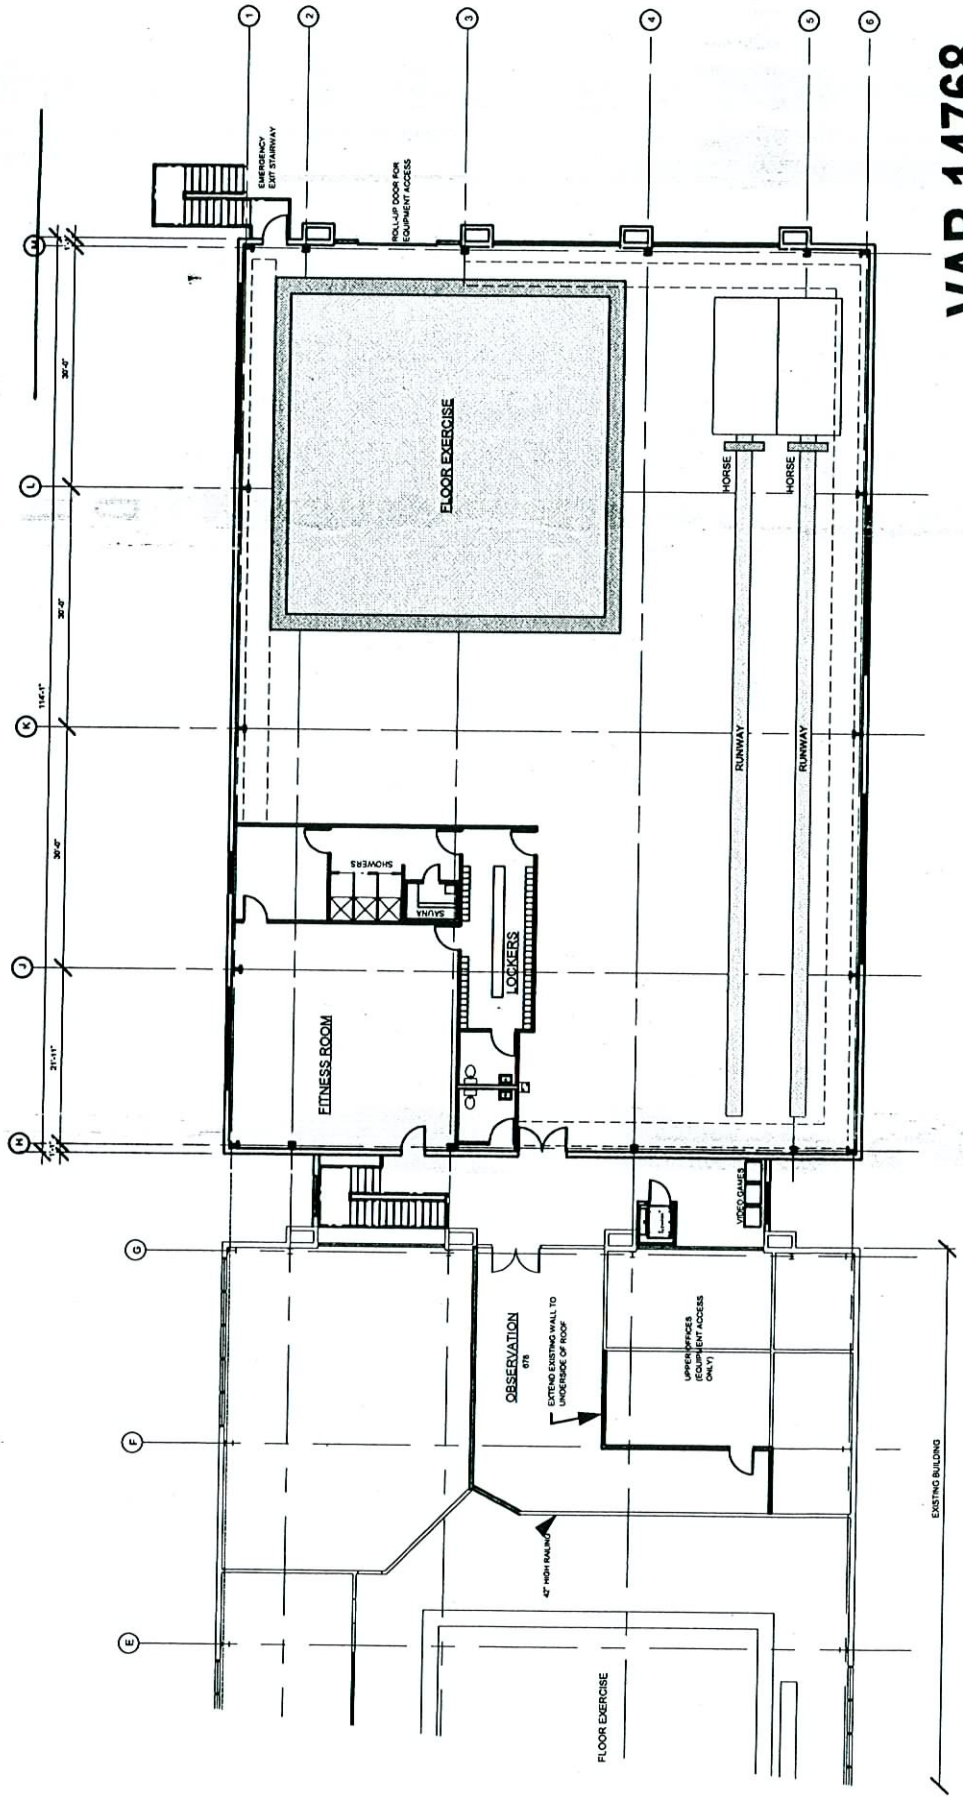

**VAR-14768**  
**08/10/06 PC**

PROPOSED ADDITION  
 FLOOR PLAN  
 Scale: 1/8" = 1'-0"