
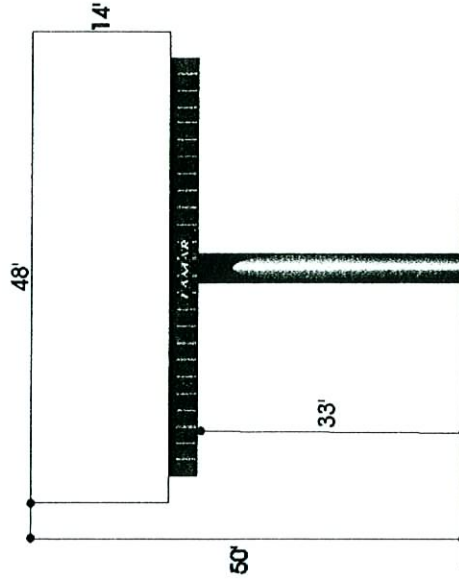
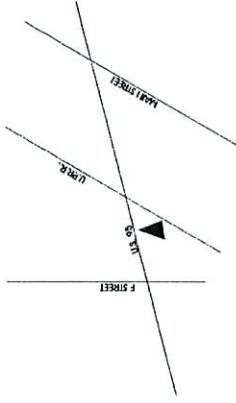


## STATEMENT OF FINANCIAL INTEREST

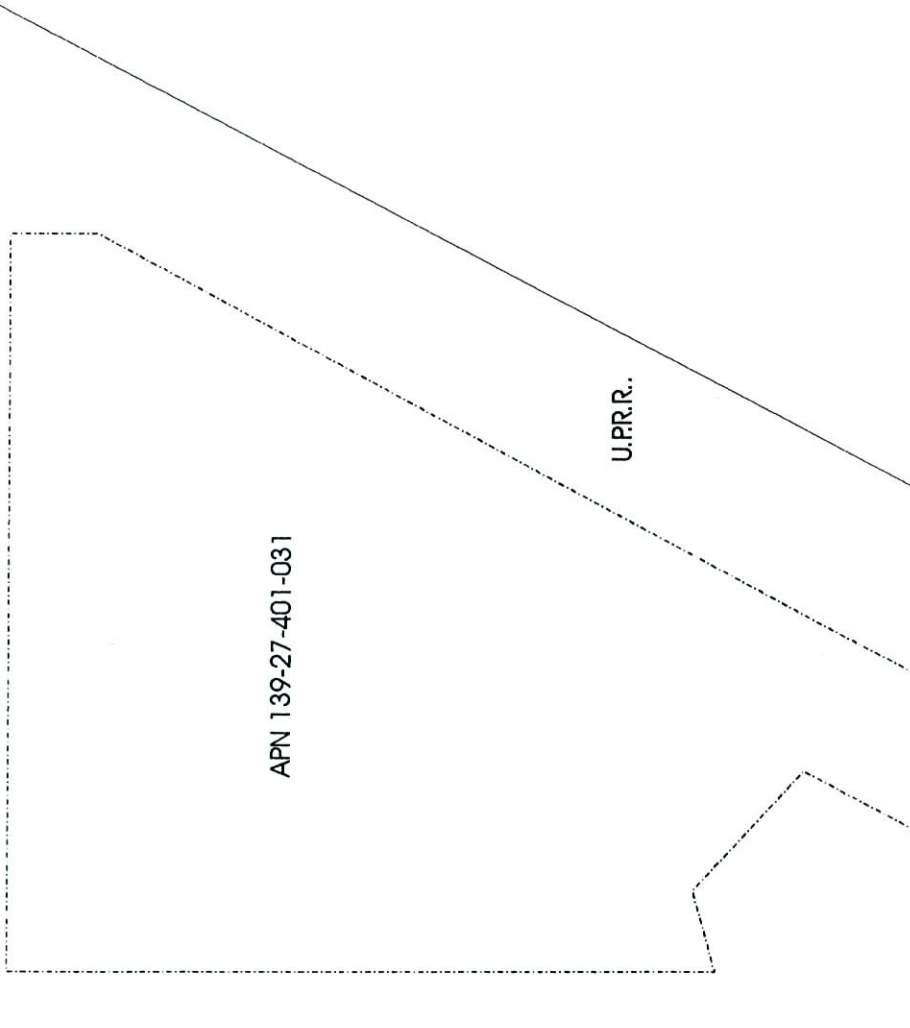

MAIN STREET STATION RECEIVED


**RECEIVED**

JUN 10 2006

**RQR-13989**

**07/27/06 PC**

|                           |                    |
|---------------------------|--------------------|
| LAMAR OUTDOOR ADVERTISING |                    |
| SCALE 1" = 50'            | DATE 02/10/02      |
| DRAWN BY S. NAFTZGER      |                    |
| U.S. 95 CITY PARKWAY SIGN |                    |
| APN 139-27-401-031        | DRAWING NUMBER 000 |

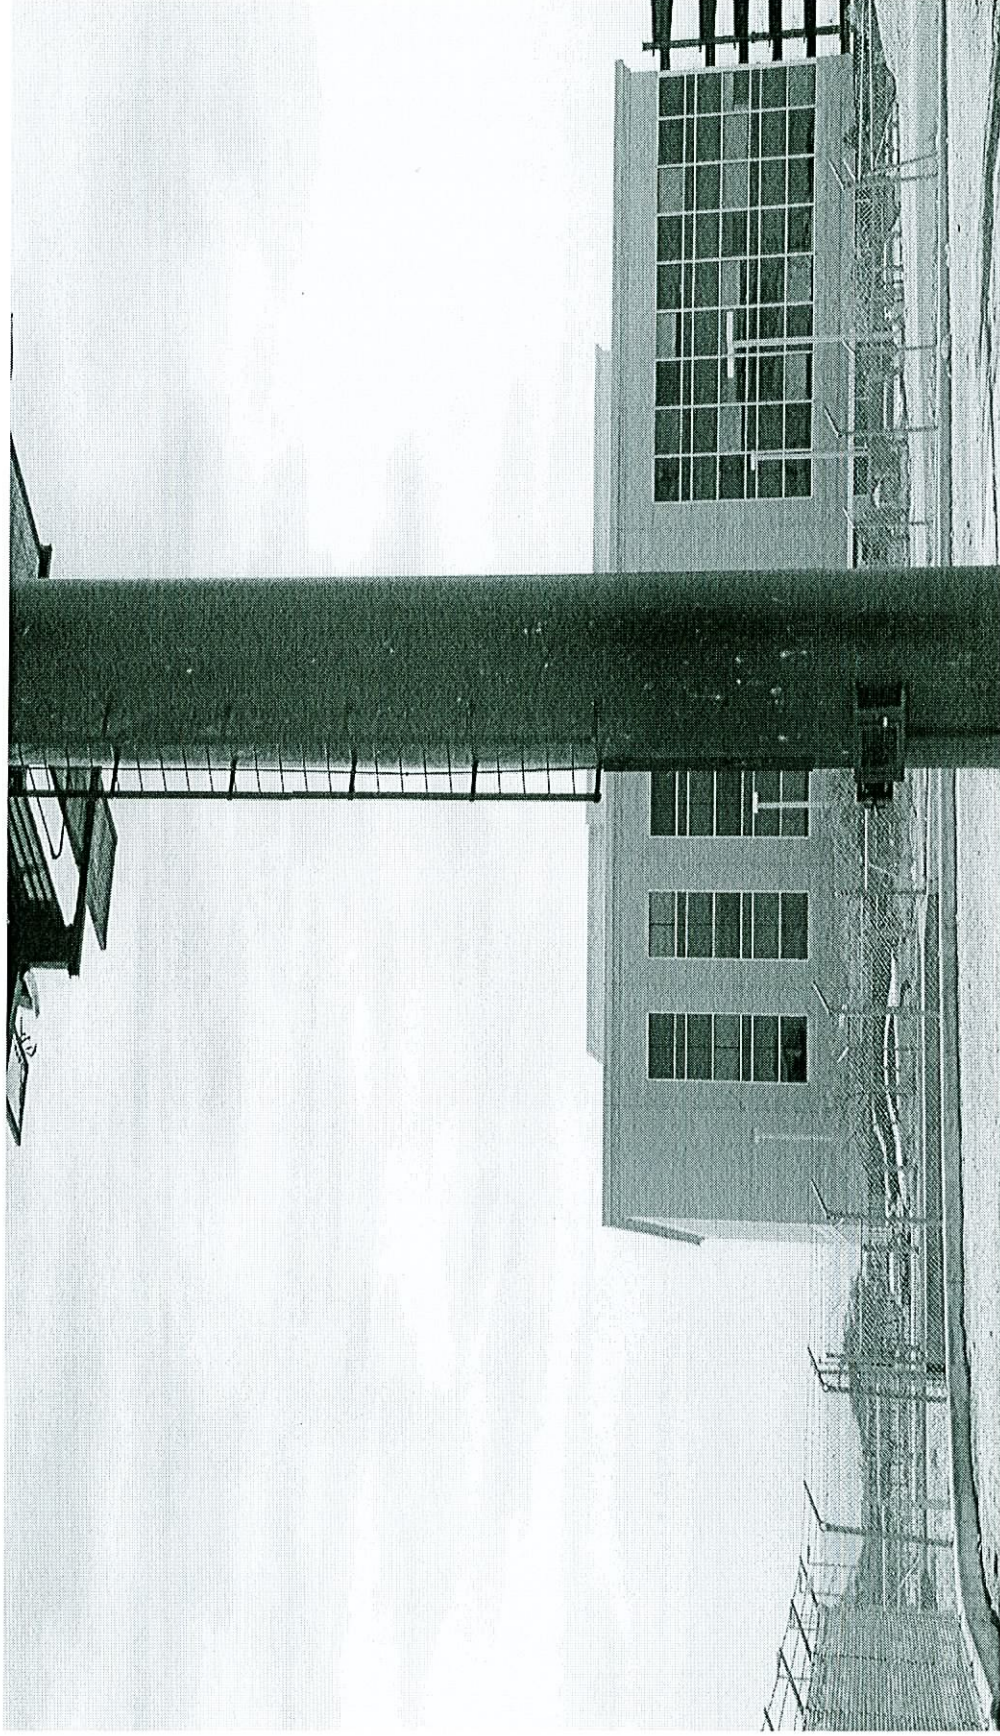

RQR-13989 - APPLICANT: LAMAR ADVERTISING - OWNER: CITY PARKWAY IV A, INC.  
SOUTH SIDE OF ORAN K. GRAGSON HIGHWAY (U.S. 95) BETWEEN "F" STREET AND MAIN STREET  
JULY 27, 2006 PLANNING COMMISSION

06/26/06



RQR-13989 - APPLICANT: LAMAR ADVERTISING - OWNER: CITY PARKWAY IV A, INC.  
SOUTH SIDE OF ORAN K. GRAGSON HIGHWAY (U.S. 95) BETWEEN "F" STREET AND MAIN STREET  
JULY 27, 2006 PLANNING COMMISSION

06/26/06



RQR-13989 - APPLICANT: LAMAR ADVERTISING - OWNER: CITY PARKWAY IV A, INC.  
SOUTH SIDE OF ORAN K. GRAGSON HIGHWAY (U.S. 95) BETWEEN "F" STREET AND MAIN STREET  
JULY 27, 2006 PLANNING COMMISSION

06/26/06