



PLANNING & DEVELOPMENT DEPARTMENT

STATEMENT OF FINANCIAL INTEREST

Case Number: **ZON-15031** APN: 162-08-301-005

Name of Property Owner: 3100 Meade LLC

Name of Applicant: Lucretia G Corral

To the best of your knowledge, does the Mayor or any member of the City Council or Planning Commission have any financial interest in this or any other property with the property owner, applicant, the property owner or applicant's general or limited partners, or an officer of their corporation or limited liability company?

☐ Yes

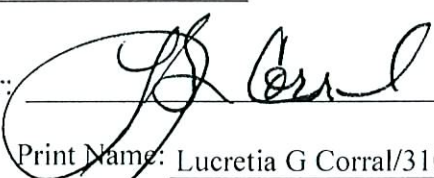
☒ No

If yes, please indicate the member of the City Council or Planning Commission who is involved and list the name(s) of the person or persons with whom the City Official holds an interest. Also list the Assessor's Parcel Number if the property in which the interest is held is different from the case parcel.

City Official: _____

Partner(s): _____

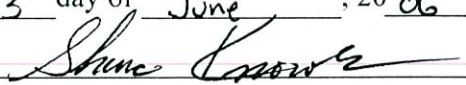
APN: _____

Signature of Property Owner: 

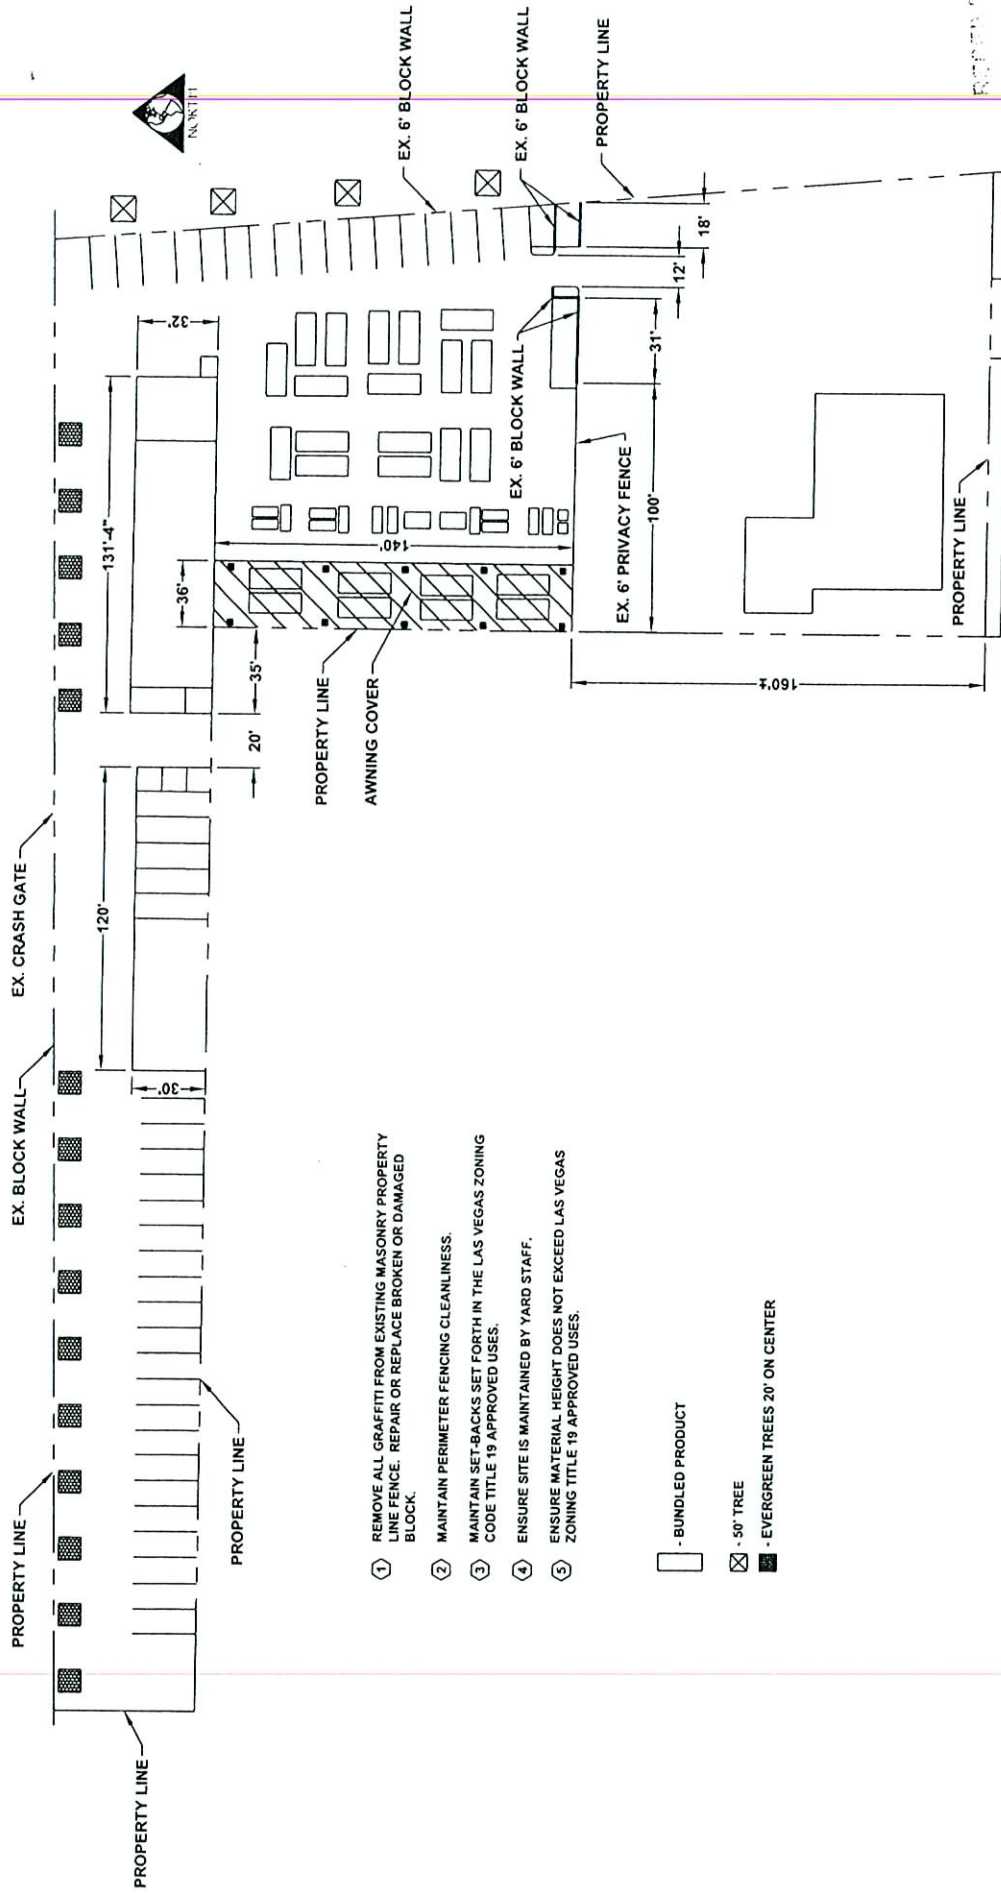
Print Name: Lucretia G Corral/3100 Meade LLC

Subscribed and sworn before me

This 13 day of June, 2006


Notary Public in and for said County and State





- ① REMOVE ALL GRAFFITI FROM EXISTING MASONRY PROPERTY LINE FENCE. REPAIR OR REPLACE BROKEN OR DAMAGED BLOCK.
- ② MAINTAIN PERIMETER FENCING CLEANLINESS.
- ③ MAINTAIN SET-BACKS SET FORTH IN THE LAS VEGAS ZONING CODE TITLE 19 APPROVED USES.
- ④ ENSURE SITE IS MAINTAINED BY YARD STAFF.
- ⑤ ENSURE MATERIAL HEIGHT DOES NOT EXCEED LAS VEGAS ZONING TITLE 19 APPROVED USES.

- - BUNDLED PRODUCT
- ⊗ - 50' TREE
- - EVERGREEN TREES 20' ON CENTER

2990 - 3000 MEADE AVE.

CHAMPION DESIGNS

SCALE = N.T.S.

SITE PLAN

PAGE: 1 of 1

ZON-15031
08/24/06 PC

