



Sheet No. **A-1.0**

RECEIVED
SEP 08 2006

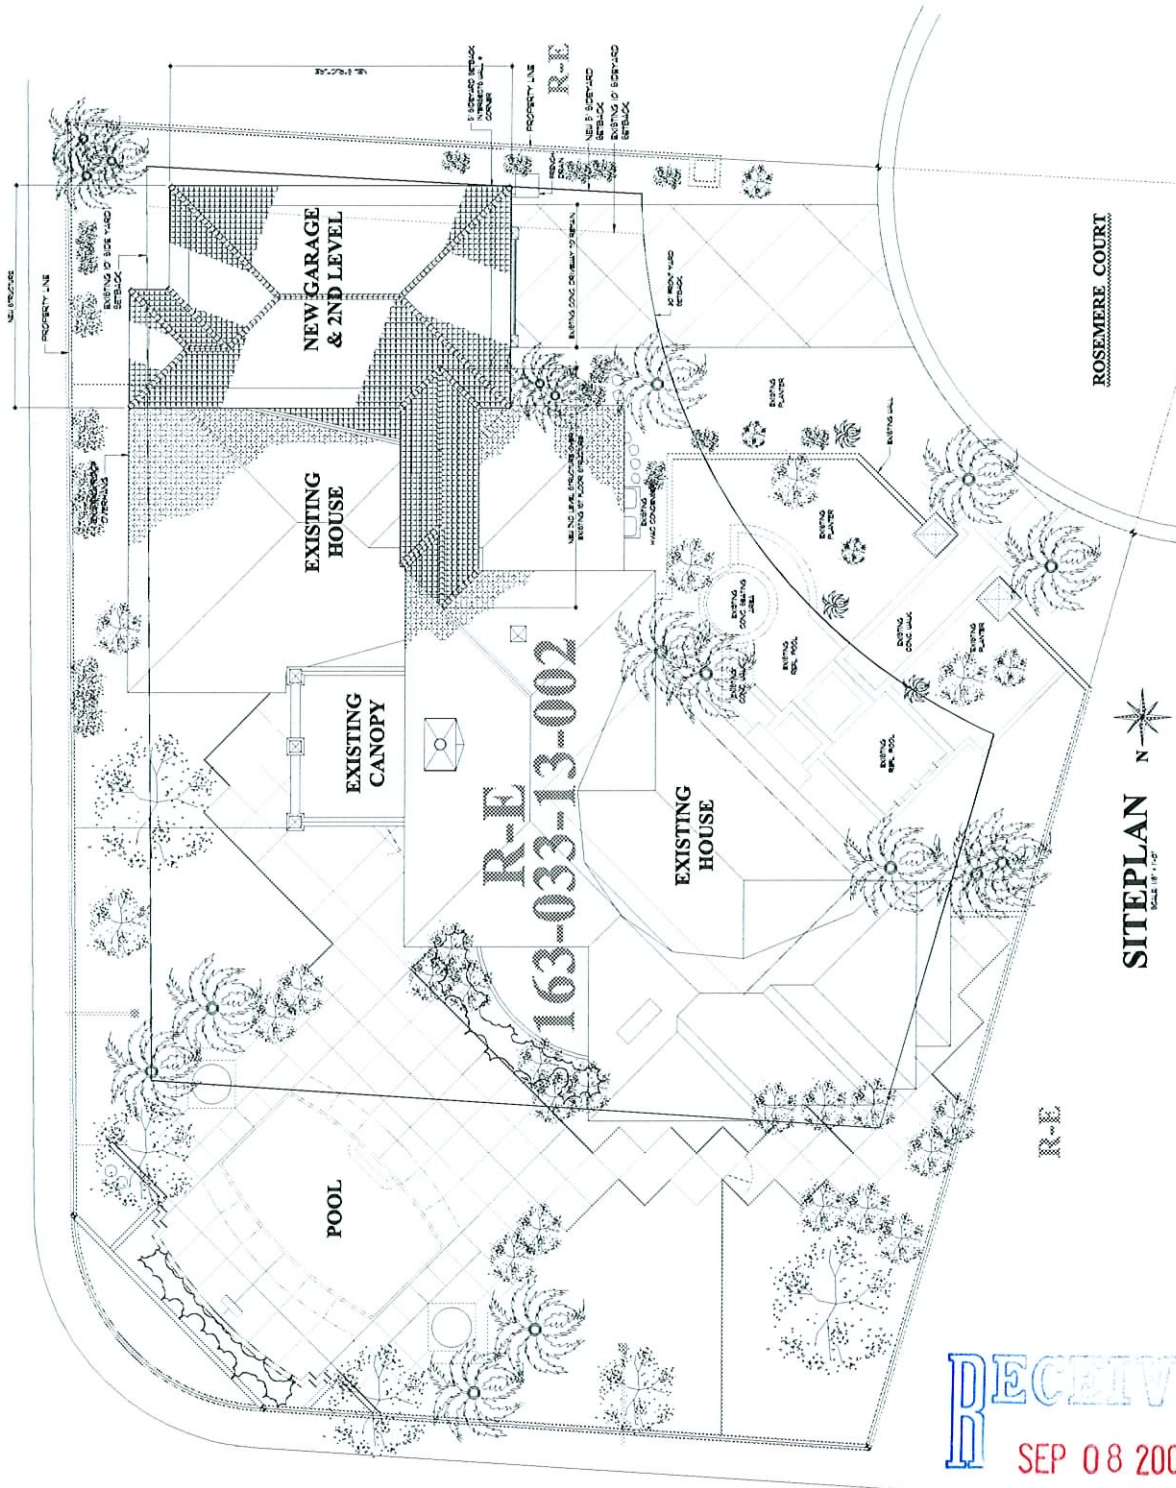

VAR-15081
09-20-06 CC
REVISED 09-08-06


FIRST FLOOR PLAN N

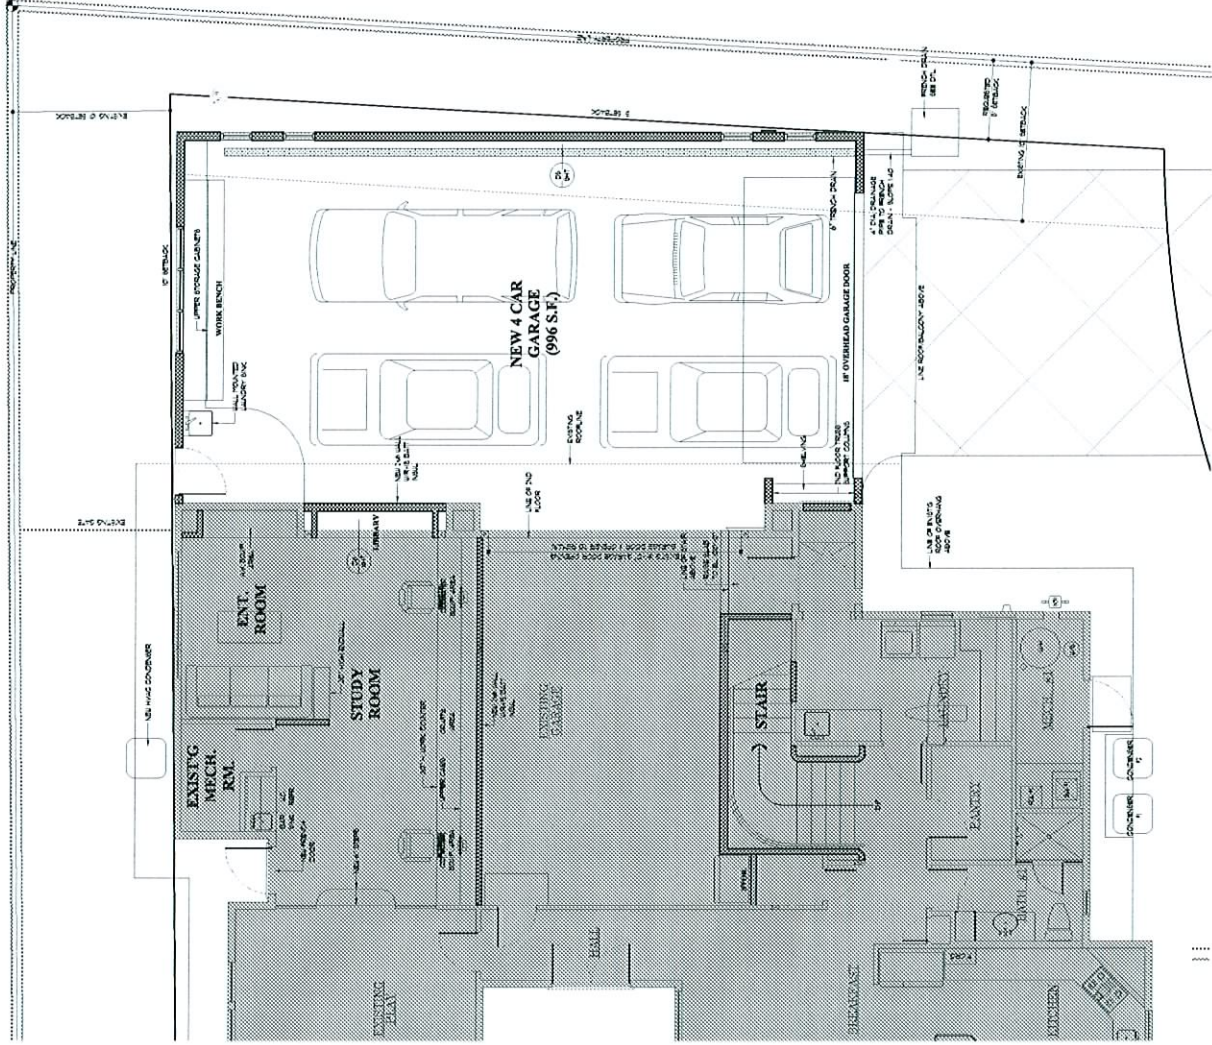

RECEIVED
SEP 08 2006

HOUSE ADDITION
for
DR. and MRS. LAMOTHE
at
1830 ROSEMERE COURT, ROSEMERE ESTATES
LAS VEGAS, NEVADA 89117

Sheet No.
A-1.0

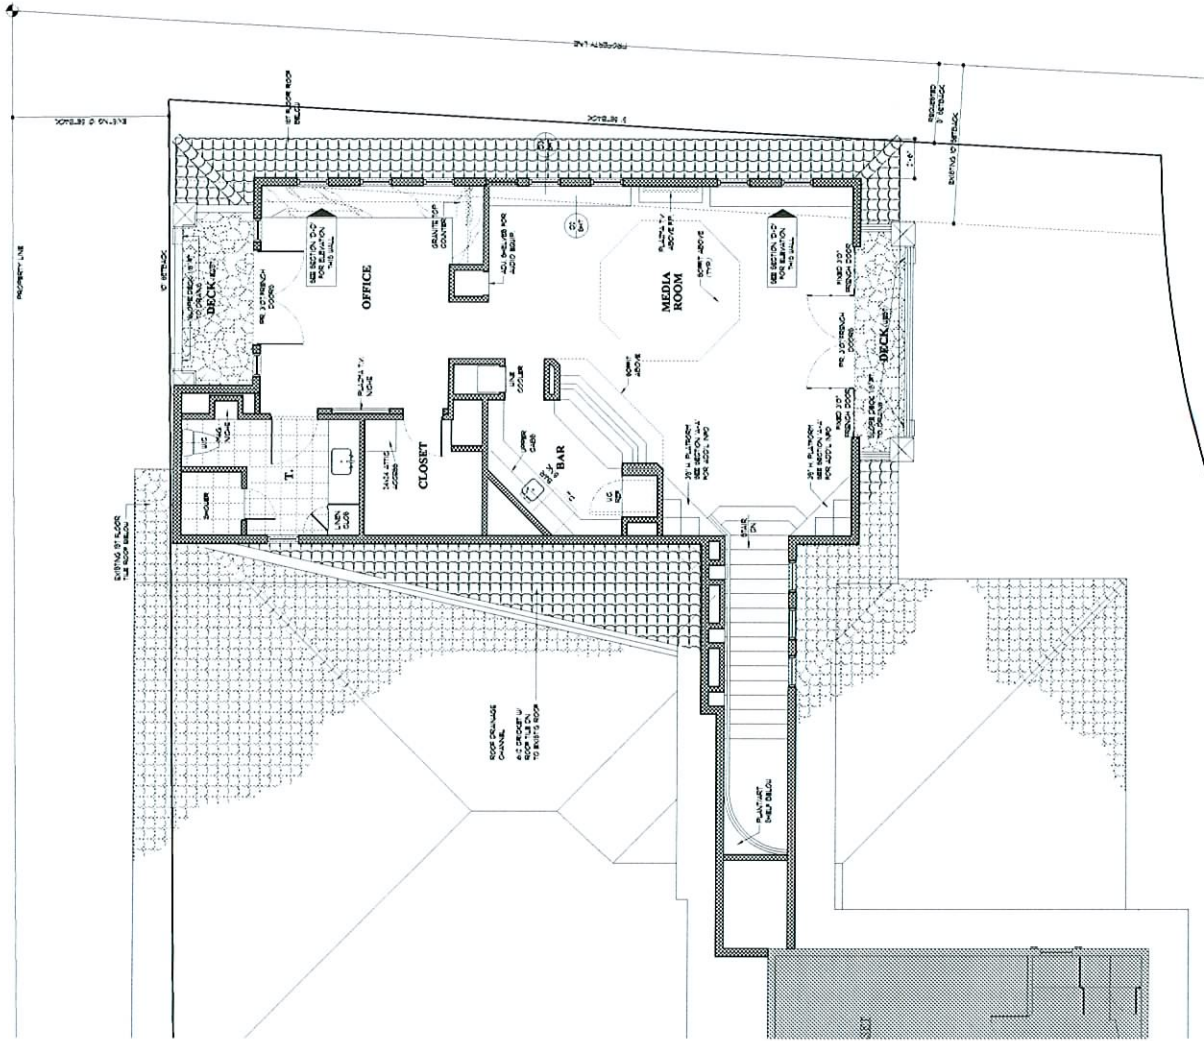

VAR-15081
09-20-06 CC
REVISED 09-08-06

SECOND FLOOR PLAN

Scale: 1/4" = 1'-0"





RECEIVED
SEP 08 2006

VAR-15081
09-20-06 CC
REVISED 09-08-06



VAR-15081
09-20-06 CC
REVISED 09-08-06

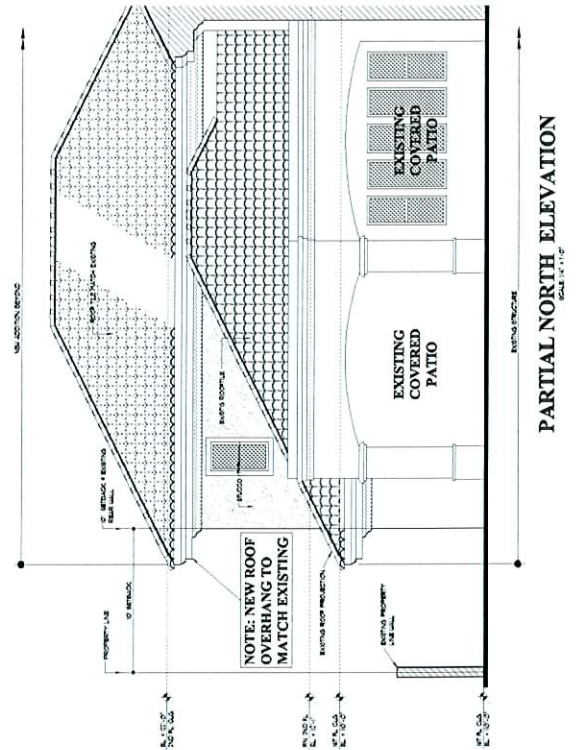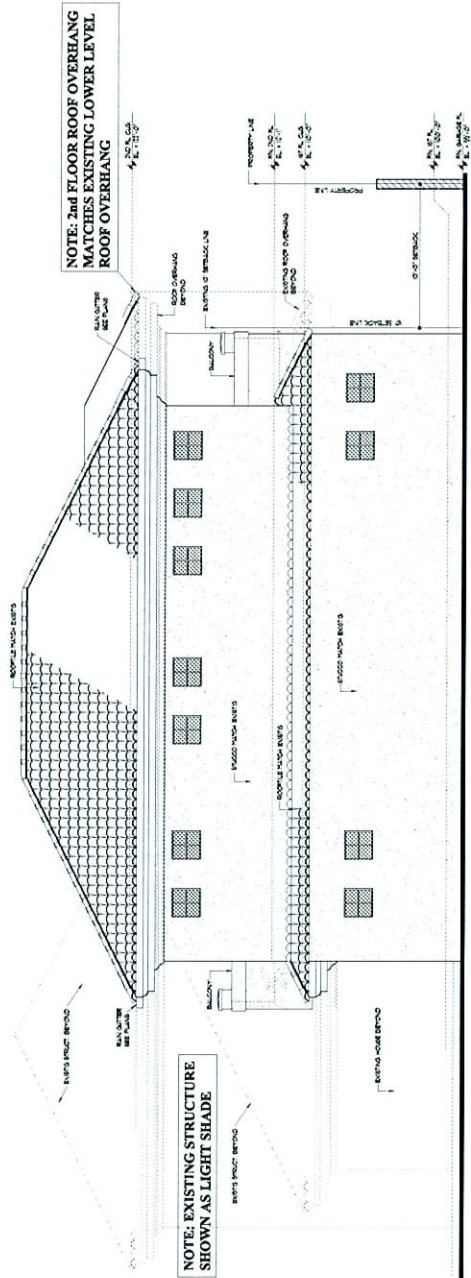

RECEIVED
SEP 08 2006