



PLANNING & DEVELOPMENT DEPARTMENT

STATEMENT OF FINANCIAL INTEREST

SUP-15214

Case Number: _____ APN: 125-20-117-006Name of Property Owner: DURANGO & EKHORN BLDG A, LLCName of Applicant: KEEN TV

To the best of your knowledge, does the Mayor or any member of the City Council or Planning Commission have any financial interest in this or any other property with the property owner, applicant, the property owner or applicant's general or limited partners, or an officer of their corporation or limited liability company?

_____ Yes

_____ X No

If yes, please indicate the member of the City Council or Planning Commission who is involved and list the name(s) of the person or persons with whom the City Official holds an interest. Also list the Assessor's Parcel Number of the property in which the interest is held is different from the case parcel.

City Official: _____

Partner(s): _____

APN: _____


Signature of Property Owner: _____


Print Name: ROBERT R. BLANK SR.

Subscribed and sworn before me

This 13th day of July, 2006

Linda Byorick
Notary Public in and for said County and State

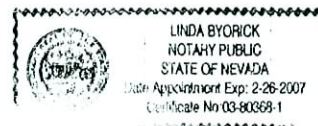

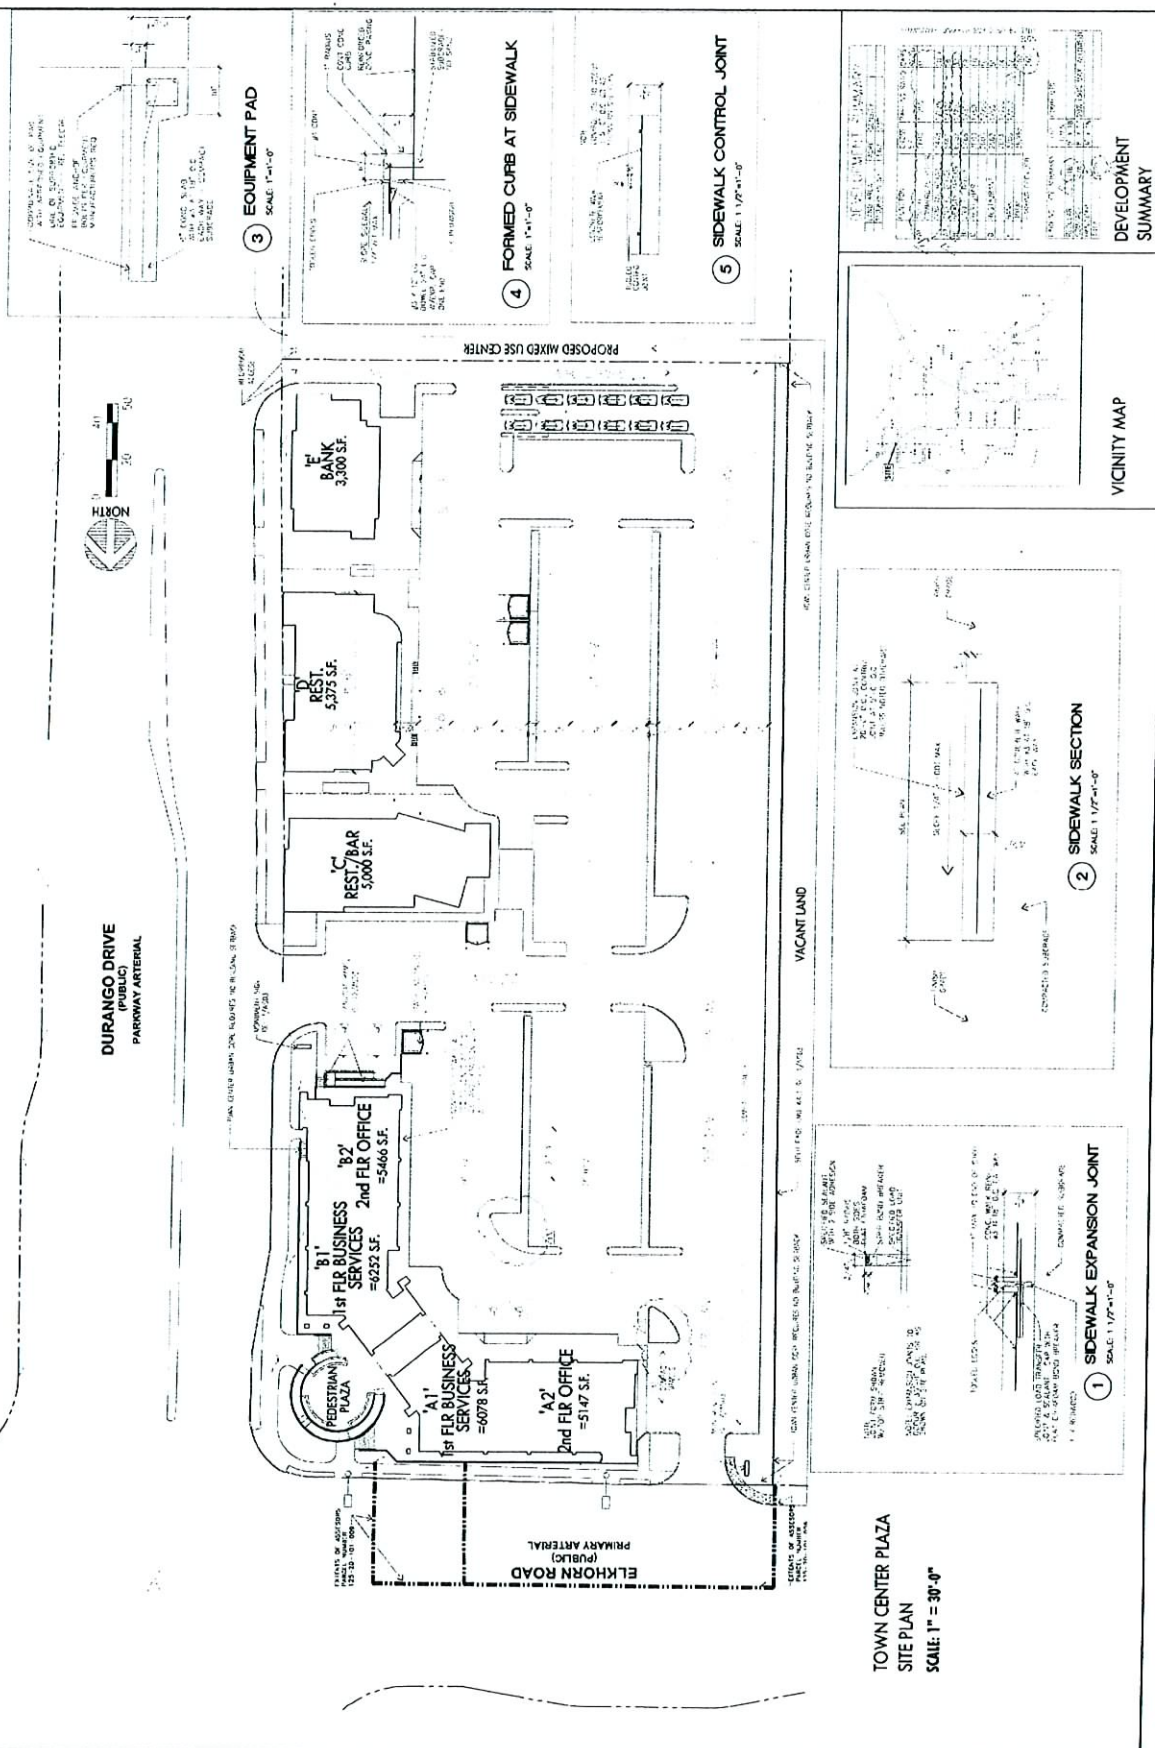


RECEIVED
JUL 17 2006

A2

DRAWN BY: SKG

SCALE: 1/4" = 1'-0"

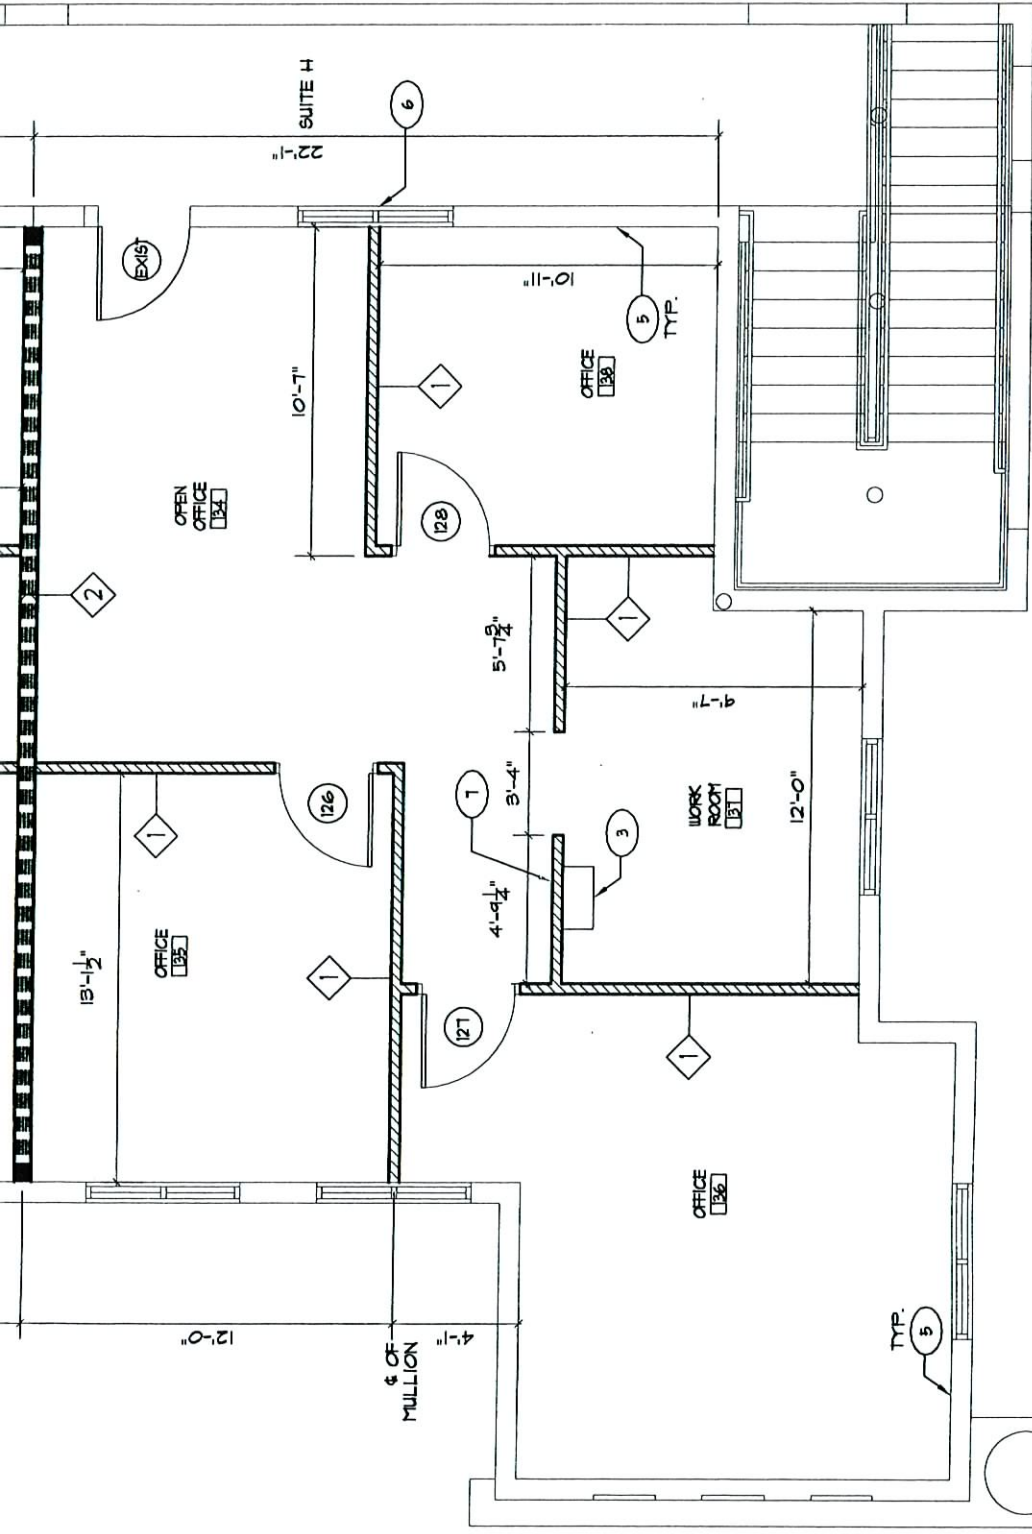

KEEN 17 TV



Southwest corner
of building from
parking lot



Open door to
office suite
(# 210)



Interior under
construction

SUP-15214
09/07/06 PC

RECEIVED
JUL 17 2006




SUP-15214 - APPLICANT: KEEN-TV - OWNER: DURANGO & ELKHORN, LLC
7175 NORTH DURANGO DRIVE
SEPTEMBER 7, 2006 PLANNING COMMISSION

08/08/06



SUP-15214 - APPLICANT: KEEN-TV - OWNER: DURANGO & ELKHORN, LLC
7175 NORTH DURANGO DRIVE
SEPTEMBER 7, 2006 PLANNING COMMISSION

08/08/06

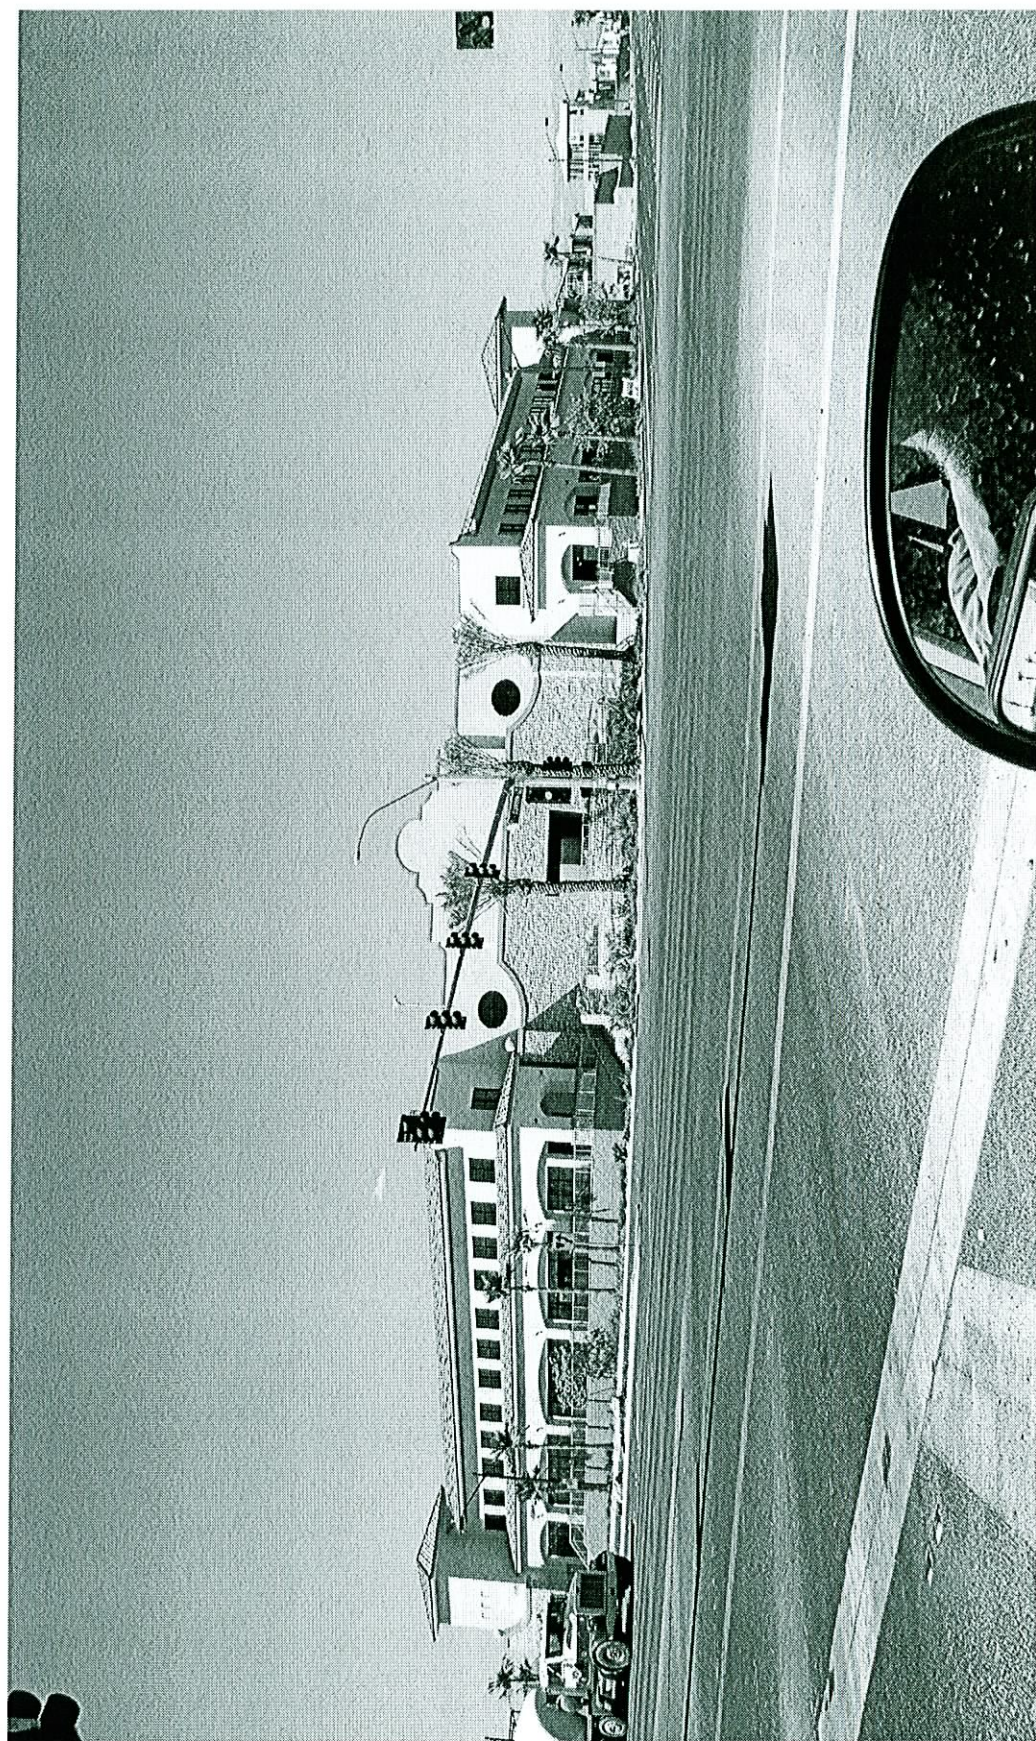

SUP-15214 - APPLICANT: KEEN-TV - OWNER: DURANGO & ELKHORN, LLC
7175 NORTH DURANGO DRIVE
SEPTEMBER 7, 2006 PLANNING COMMISSION

08/08/06