





CASE: EOT-16411

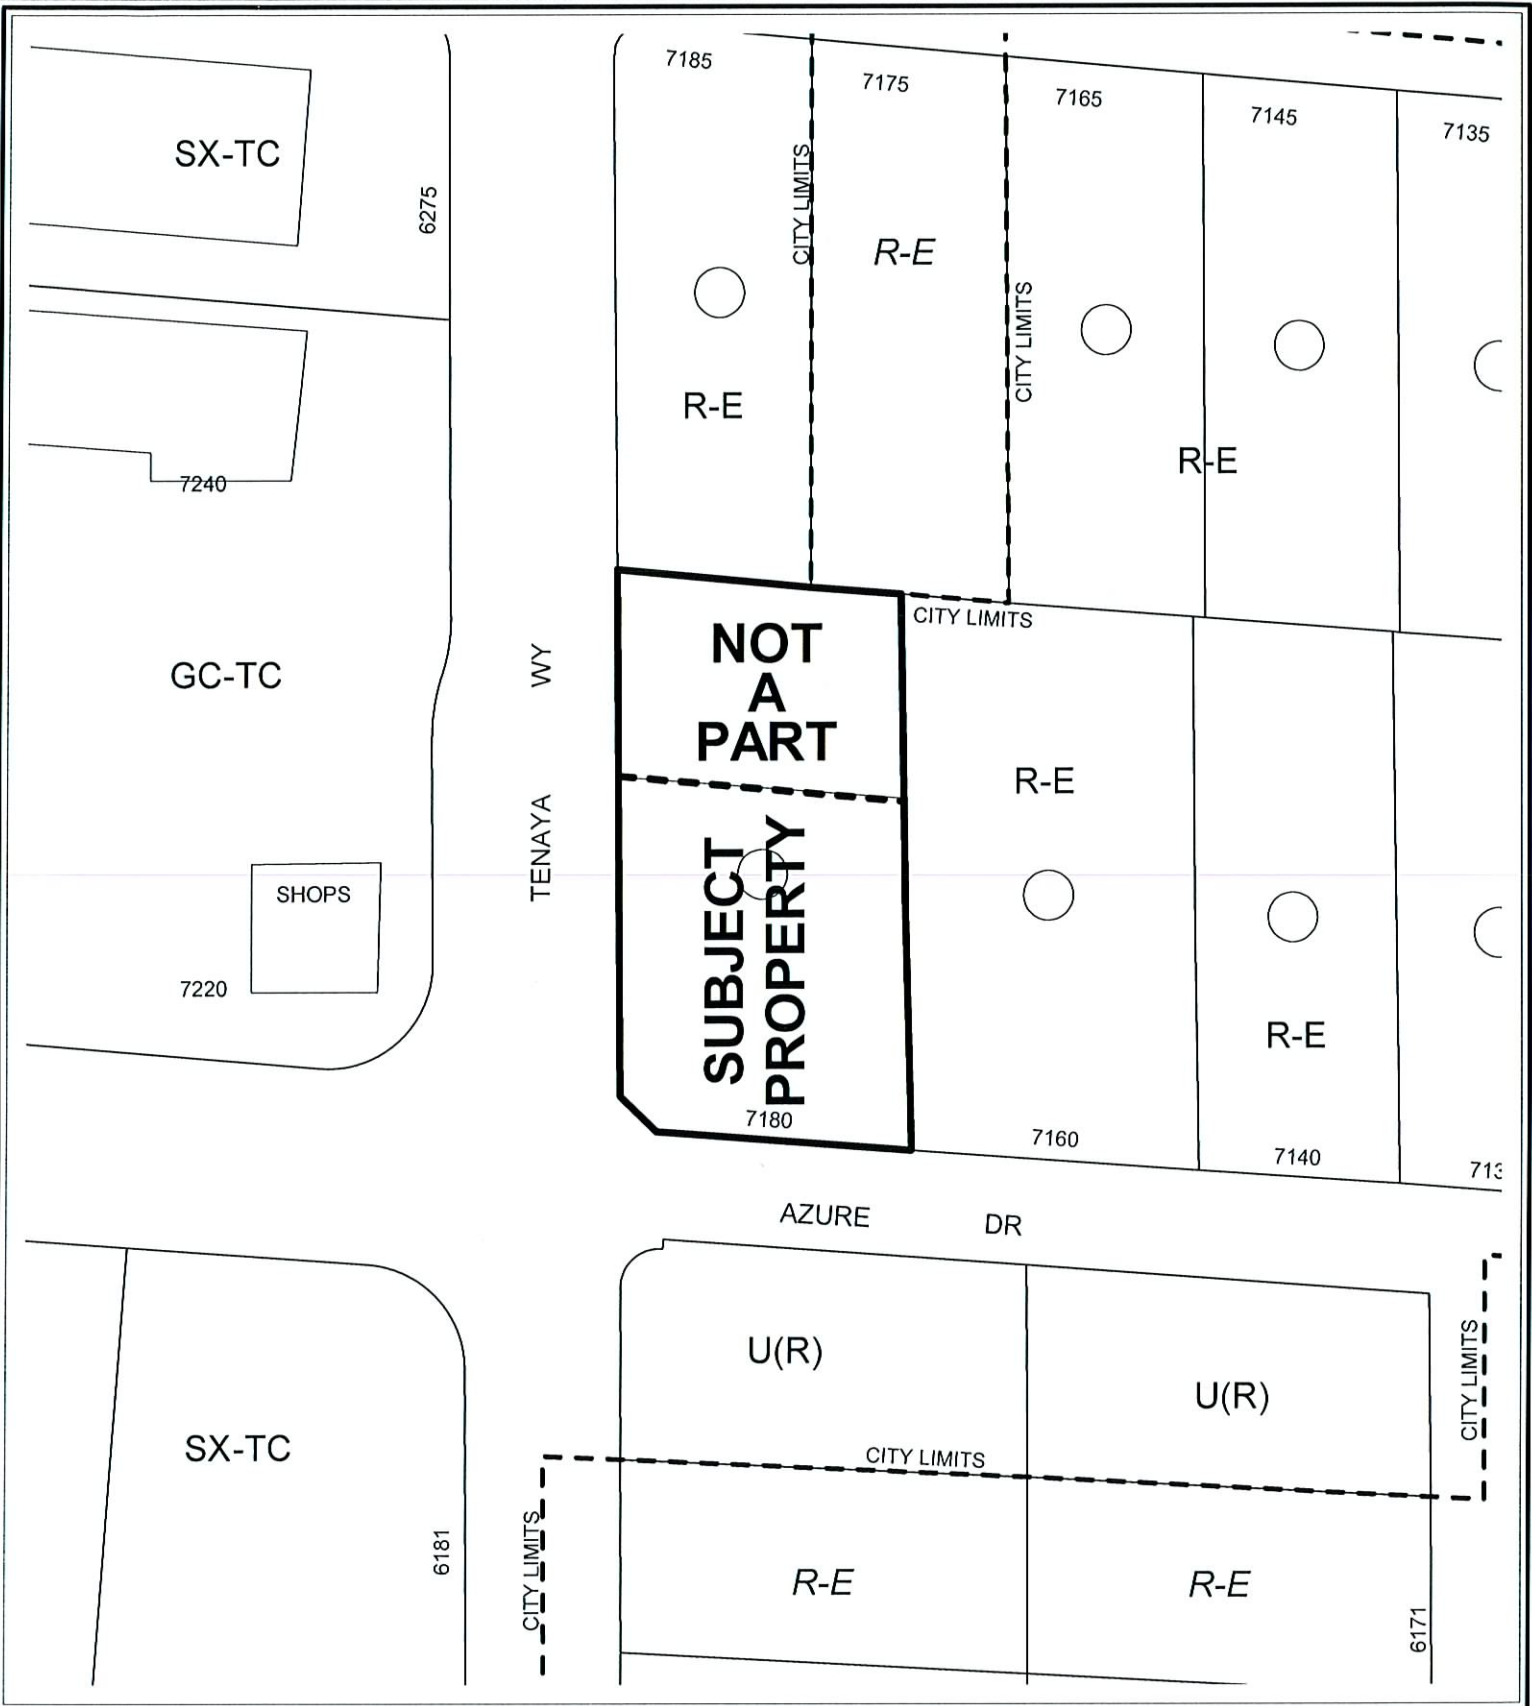

ZONING OF SUBJECT PROPERTY:
R-E (RESIDENCE ESTATES)

PROPOSED ZONING OF SUBJECT PROPERTY:
P-R (PROFESSIONAL OFFICE AND PARKING)



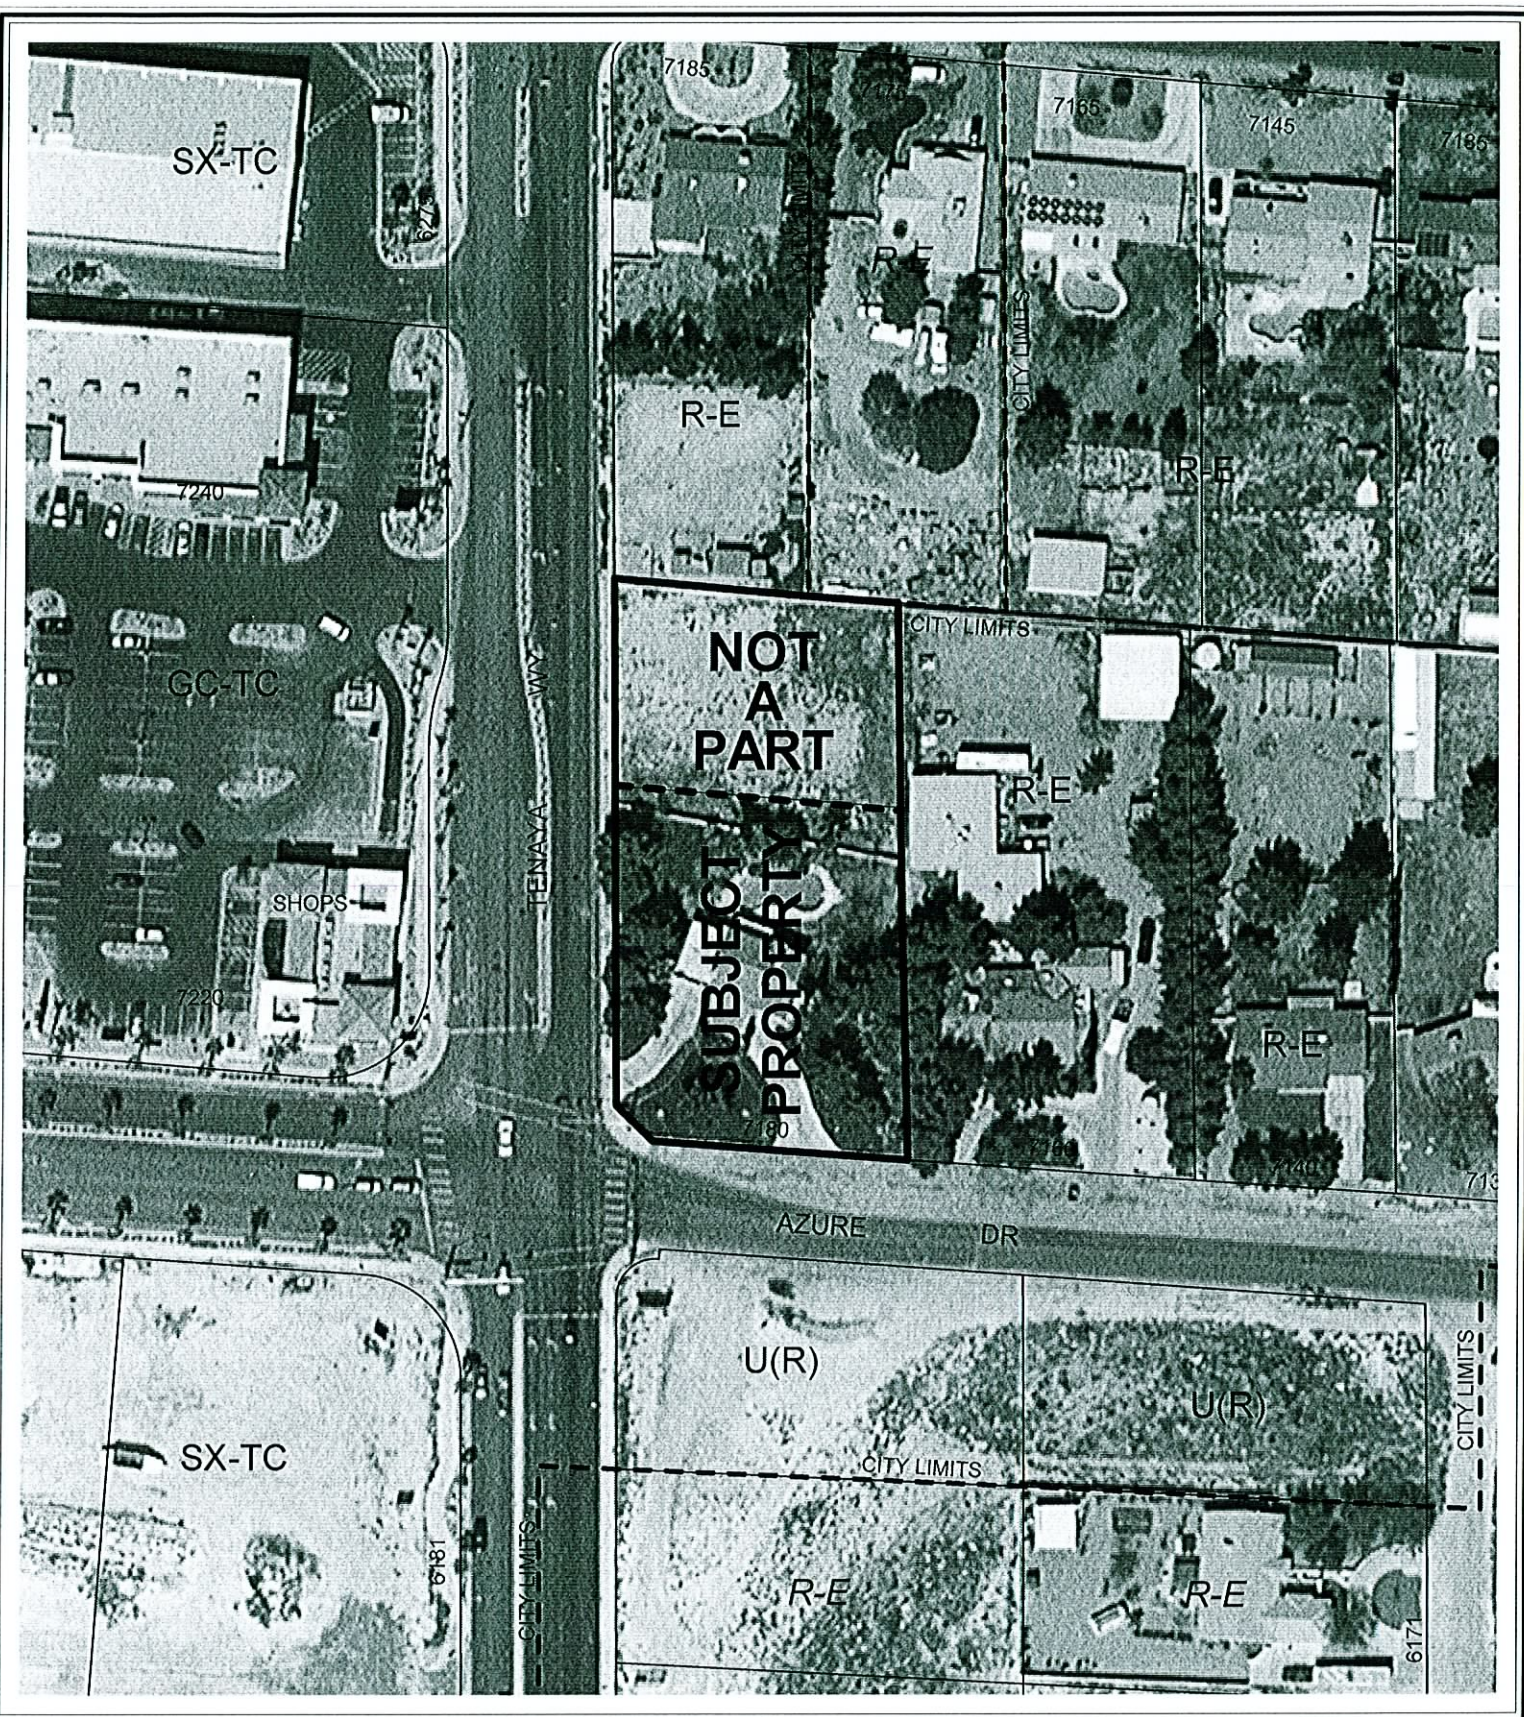

CASE: EOT-16411

ZONING OF SUBJECT PROPERTY:
R-E (RESIDENCE ESTATES)

PROPOSED ZONING OF SUBJECT PROPERTY:
P-R (PROFESSIONAL OFFICE AND PARKING)