

**PLANNING & DEVELOPMENT DEPARTMENT****STATEMENT OF FINANCIAL INTEREST**

Case Number: **SUP-15788** APN: 139-36-111-003
Name of Property Owner: BE UNO, LLC
Name of Applicant: Benjama Taechanarong

To the best of your knowledge, does the Mayor or any member of the City Council or Planning Commission have any financial interest in this or any other property with the property owner, applicant, the property owner or applicant's general or limited partners, or an officer of their corporation or limited liability company?

☐ Yes☒ No

If yes, please indicate the member of the City Council or Planning Commission who is involved and list the name(s) of the person or persons with whom the City Official holds an interest. Also list the Assessor's Parcel Number if the property in which the interest is held is different from the case parcel.

City Official: _____

Partner(s): _____

APN: _____

Signature of Property Owner: Warren K. Kellogg, Manager


Print Name: WARREN K. KELLOGG

Subscribed and sworn before me

This 1st day of August, 2006


Earl James Graham
Notary Public in and for said County and State

STATE OF NEVADA
County of Clark

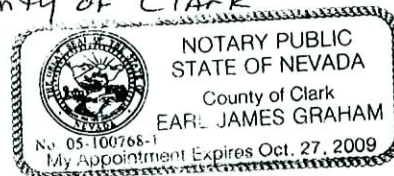

Approximate
Location of
Leased
Property.

SUP-15788
09/21/06 PC

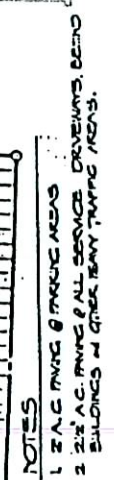

SITE PLAN
SCALE = NOT TO SCALE

1. Cash register
2. Canned soft drinks
3. Service counter
4. Soft drink dispenser
5. Ice maker/bin
6. Dish rack
7. Wok stove
8. Range
9. Exhaust hood
10. Deep fryer
11. Non-refrigerated storage
12. Refrigerated storage
13. Refrigerated Storage
14. Preparation table
15. Refrigerated storage
16. Triple stainless sink unit
17. Hand wash basin
18. Service sink

Legend

Dara

556 No. Eastern Ave. - Suite G-H Las Vegas, NV., 89101


Thai

Restaurant


Floor Plan 3/16" = 1'0" **CLV**

**Existing Floor Plan
& Legend**

1

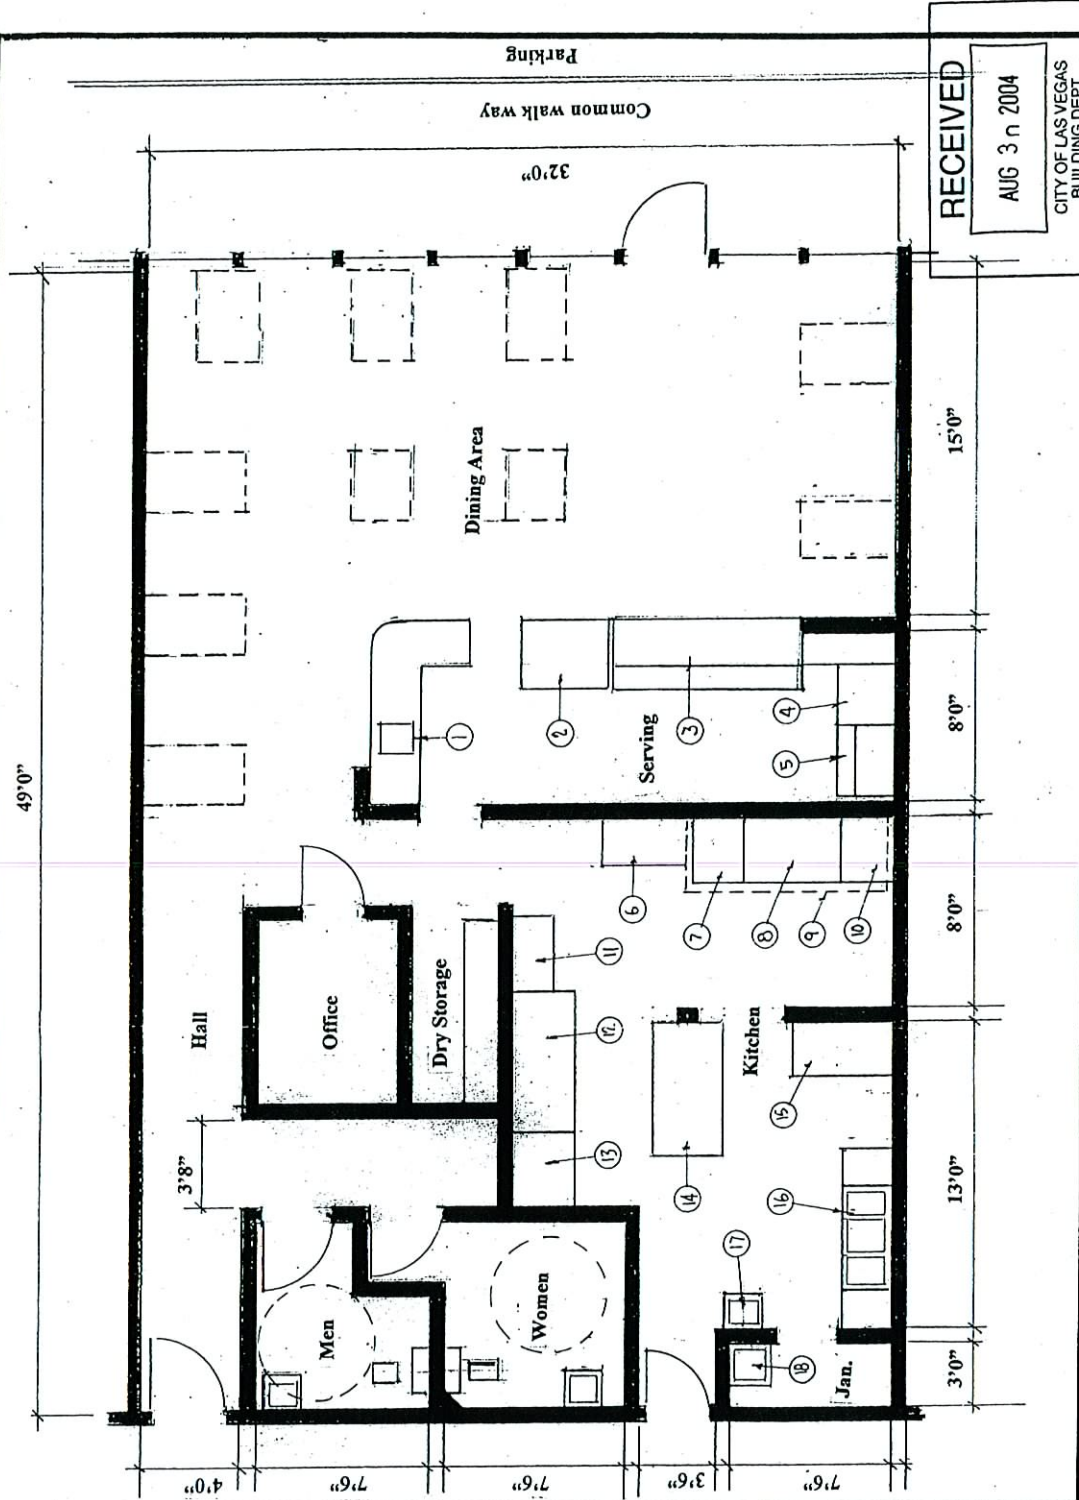

SUP-15788
09/21/06 PC

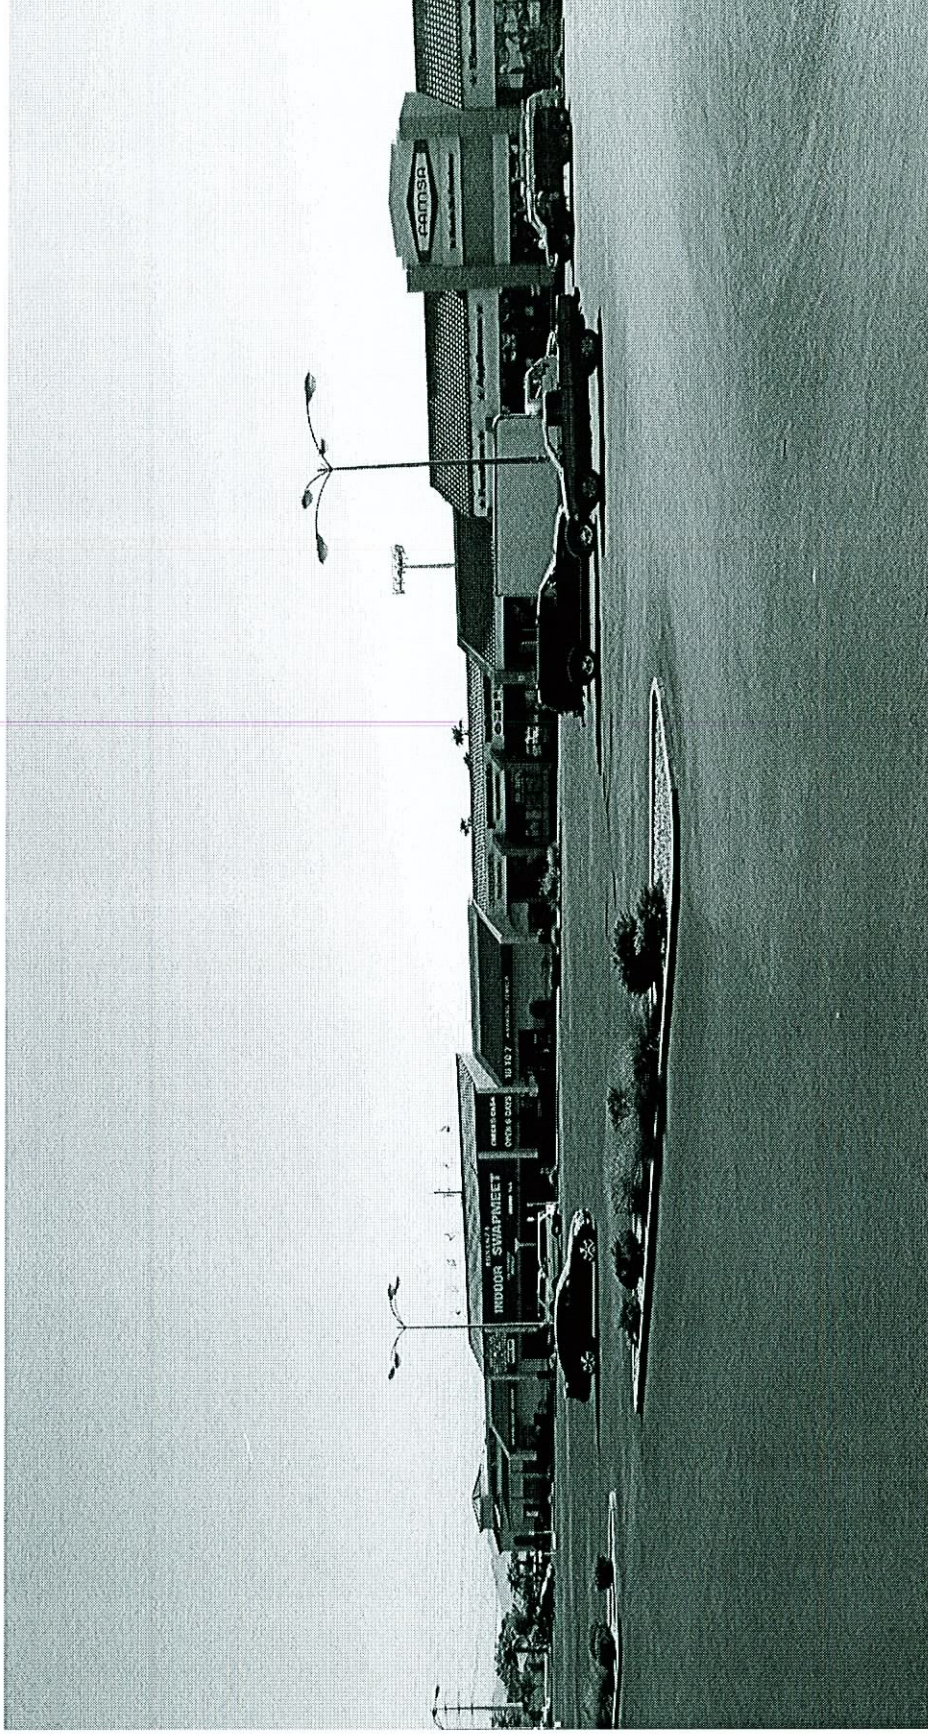

SUP-15788 - APPLICANT: BENJAMA TAECHANARONG - OWNER: B.E. UNO, LLC
556 NORTH EASTERN AVENUE, SUITE H
SEPTEMBER 21, 2006 PLANNING COMMISSION

08/25/06



SUP-15788 - APPLICANT: BENJAMA TAECHANARONG - OWNER: B.E. UNO, LLC
556 NORTH EASTERN AVENUE, SUITE H
SEPTEMBER 21, 2006 PLANNING COMMISSION

08/25/06

