



PLANNING & DEVELOPMENT DEPARTMENT

STATEMENT OF FINANCIAL INTEREST

Case Number: **VAR-16161** APN: 162-06-201-003
Name of Property Owner: BP West Coast Products LLC
Name of Applicant: _____

To the best of your knowledge, does the Mayor or any member of the City Council or Planning Commission have any financial interest in this or any other property with the property owner, applicant, the property owner or applicant's general or limited partners, or an officer of their corporation or limited liability company?

☐ Yes

☒ No

If yes, please indicate the member of the City Council or Planning Commission who is involved and list the name(s) of the person or persons with whom the City Official holds an interest. Also list the Assessor's Parcel Number if the property in which the interest is held is different from the case parcel.

City Official: _____

Partner(s): _____

APN: _____

Signature of Property Owner:

Print Name: W Fillmore Wood, Jr.

Subscribed and sworn before me

This 14th day of June, 2006

Chetna Patel
Notary Public in and for said County and State



LOCATION OF PROJECT



VAR-16161	SUP-16160
SDR-16158	10/05/06 PC

GENERAL NOTES:
1. CONTRACTOR IS RESPONSIBLE TO VERIFY ALL PLANT QUANTITIES. THE PLANT LIST IS INTENDED AS A REFERENCE ONLY.
2. LANDSCAPE ARCHITECT IS TO APPROVE ALL PLANT MATERIAL PRIOR TO INSTALLATION WITH PRELIM NOTICE OF 45 DAYS.
3. PLANT MATERIAL SHALL BE SUPPLIED BY THE CONTRACTOR.

GENERAL NOTES:

A. REAL LOCATIONS SHOWN ARE TO BE MATCHED AS CLOSELY AS POSSIBLE SOME VARIATION DUE TO PRODUCT LIMITATIONS WILL BE ACCEPTABLE


KEYED NOTES:

- [illegible]

EXTERIOR FINISHES

178" STUCCO (PORTLAND CEMENT PLASTER) OVER METAL LATH
PROMOTE CONTIGUOUS JOINTS AS REQUIRED

EXTERIOR PAINTS

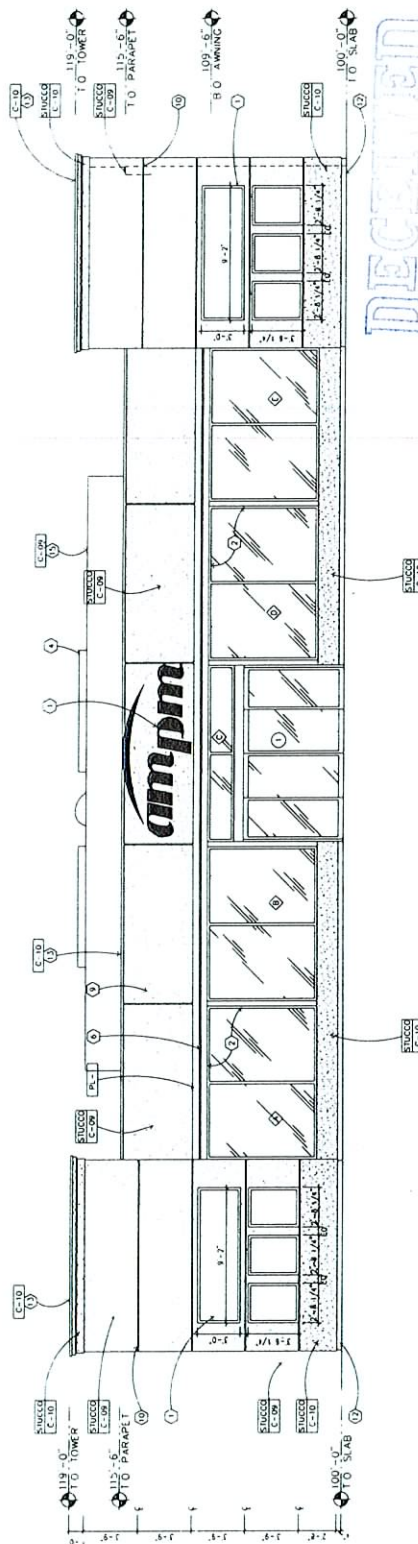

RECEIVED
AUG 22 2006

02 SOUTH ELEVATION
SCALE 1/4" = 1'-0"

VAR-16161 SUP-16160
SDR-16158 10/05/06 PC

VAR-16161 SUP-16160
SDR-16158 10/05/06 PC


AUG 22 2006

RECEIVED

STORE ELEVATIONS



ARCO FACILITY # 5312
REC OF DESIGN AND CONSTRUCTION
BOB AJULA
1005 E. DECATUR BLVD
LAS VEGAS, NEVADA 89102


SUZANA RUTAR Architect Ltd
Architectural Design & Planning
1950 E. Warm Springs Road
Las Vegas Nevada 89119
Telephone: (702) 881-1710
FAX: (702) 881-1702
Professional Corporation

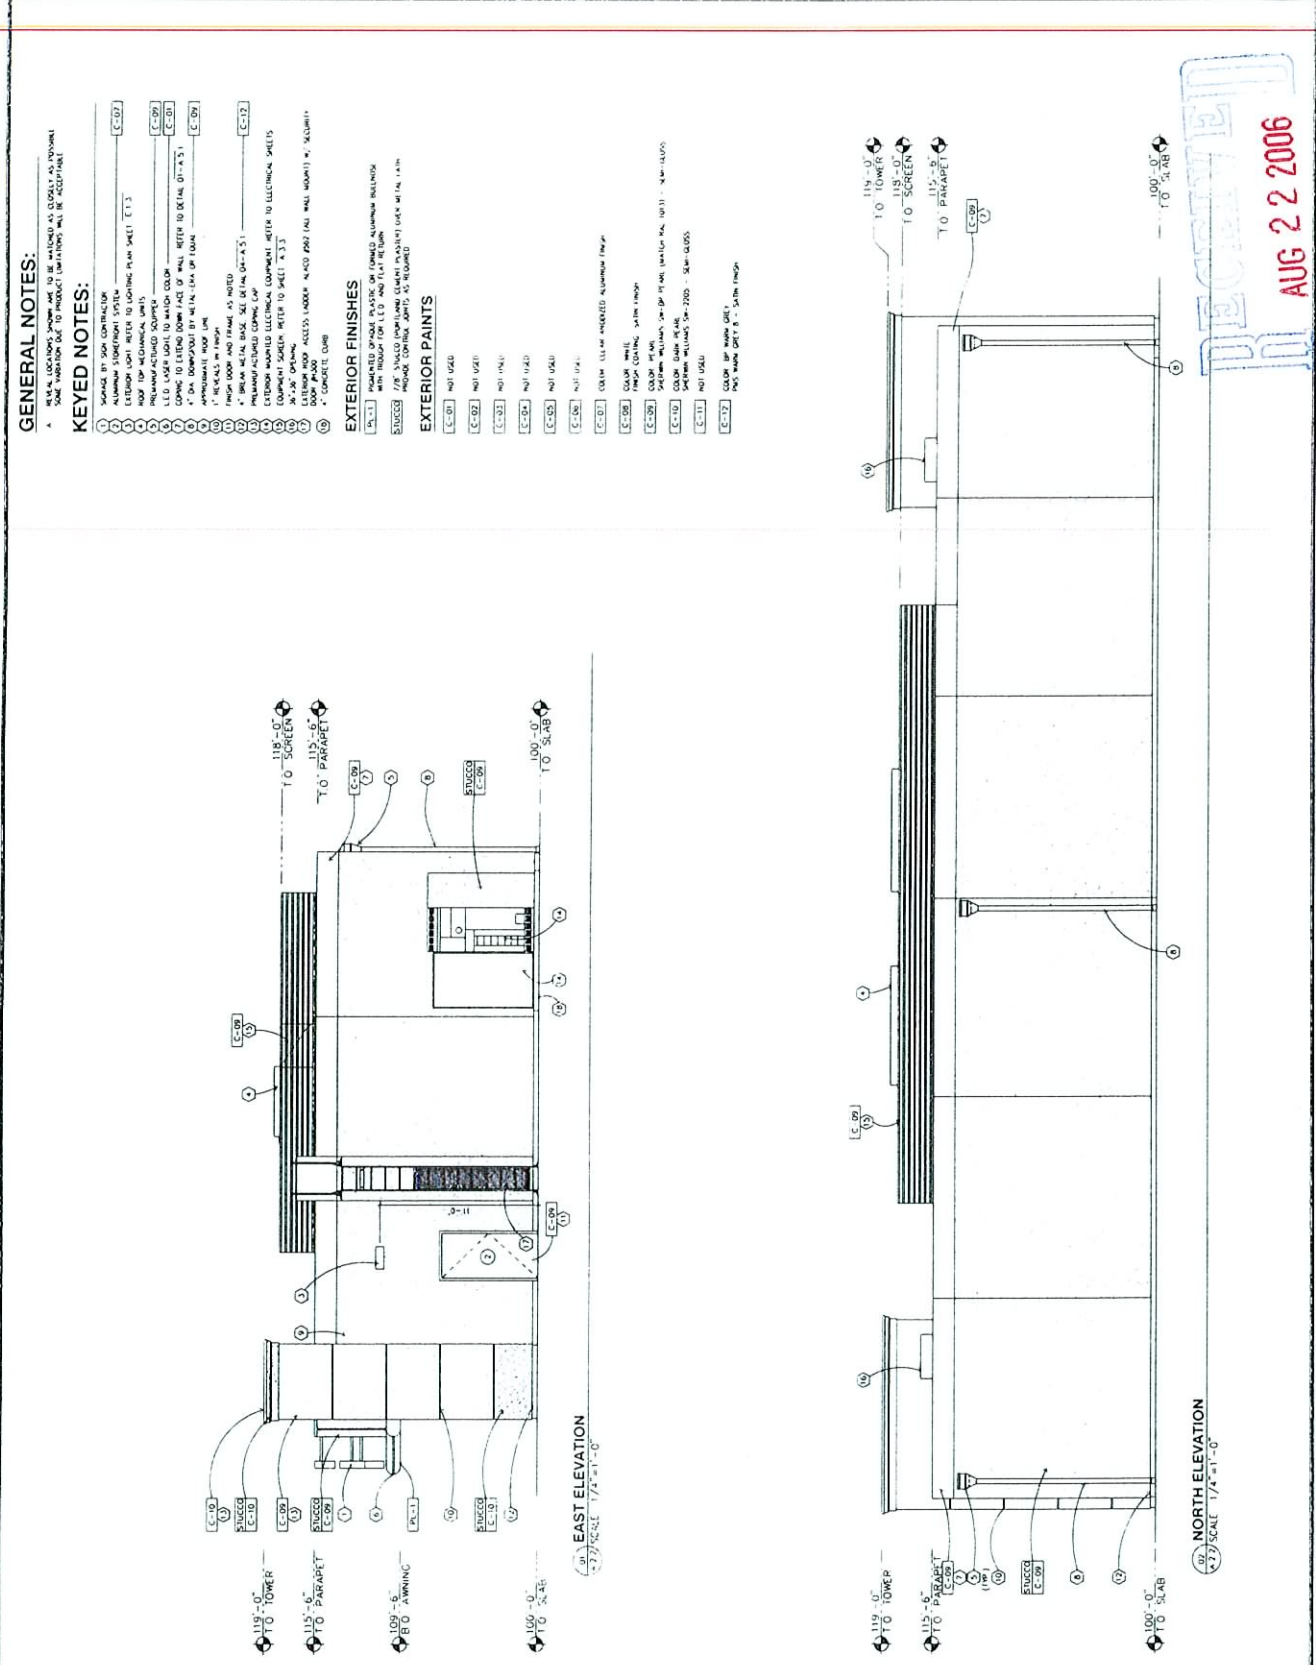

RECEIVED
 AUG 22 2006

VAR-16161 SUP-16160
SDR-16158 10/05/06 PC

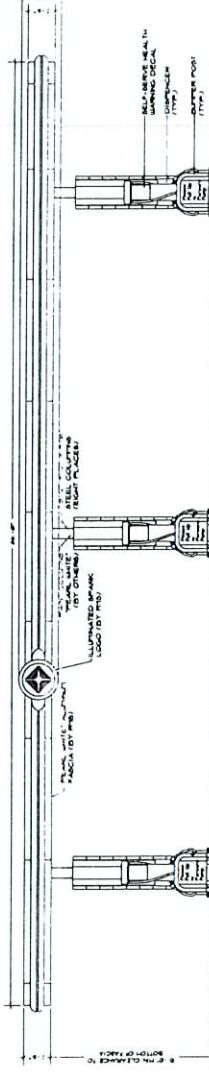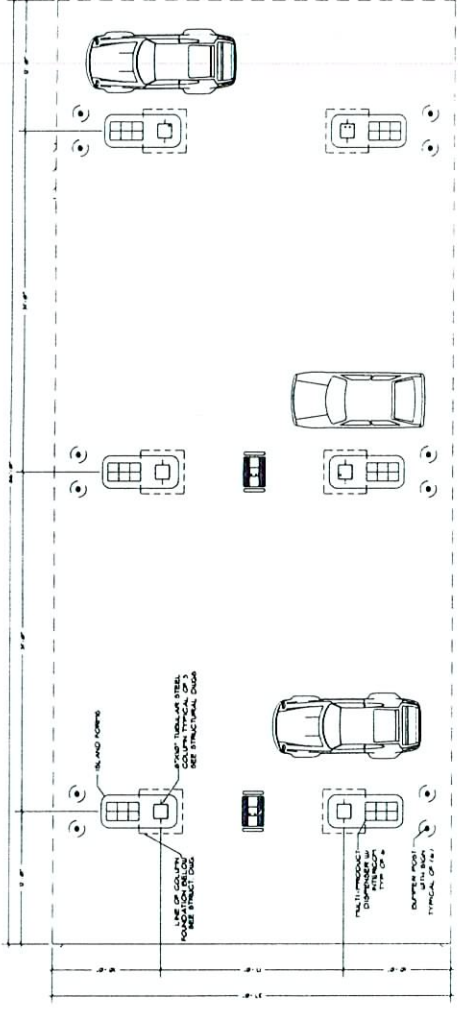

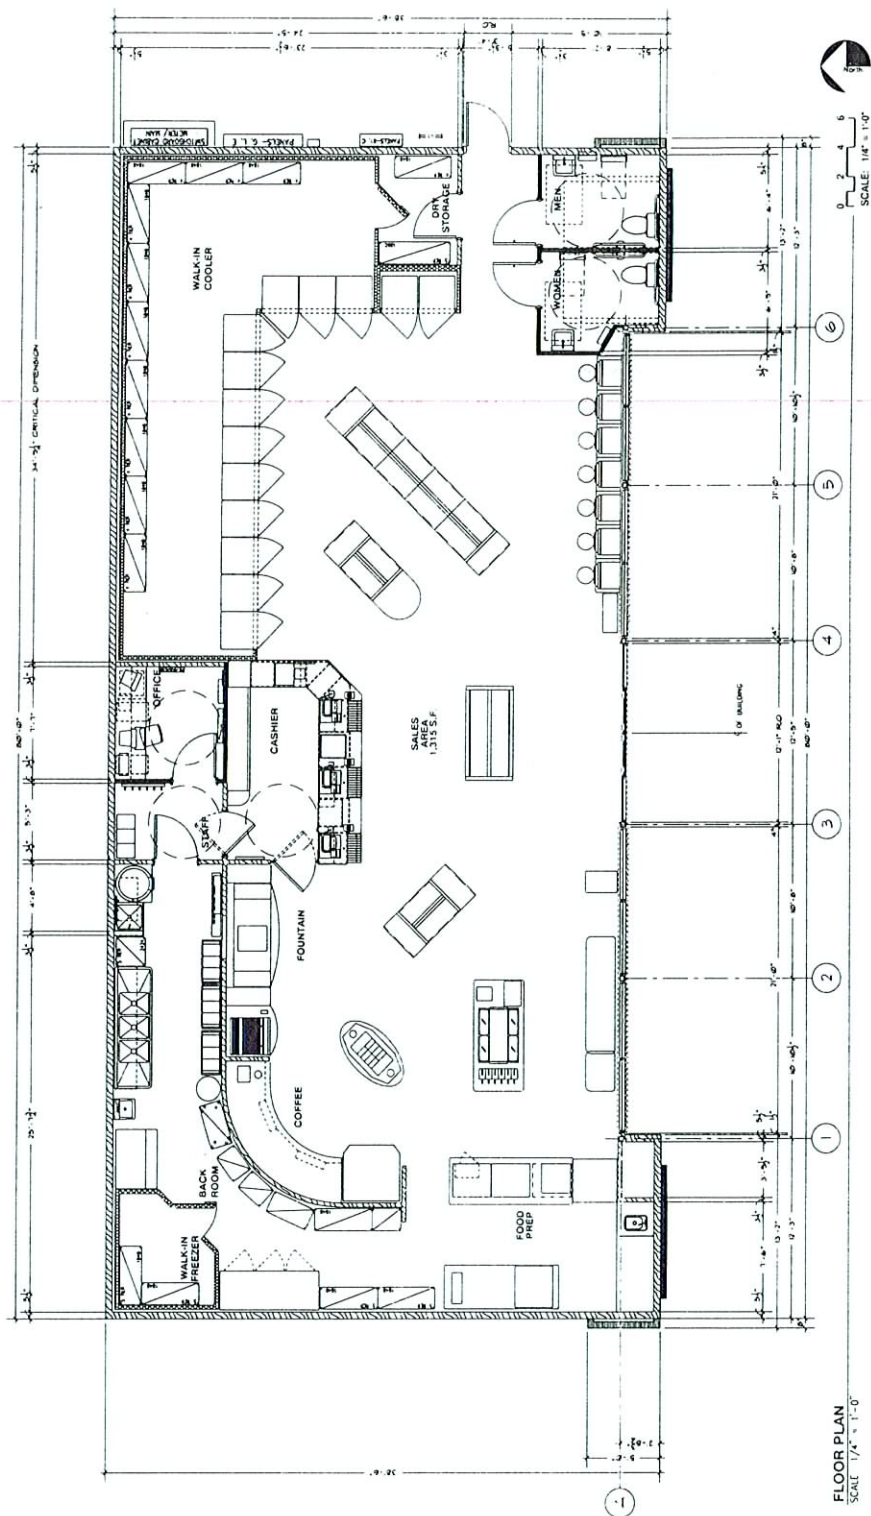

FLOOR PLAN
SCALE 1/4" = 1'-0"


WALL LEGEND

- | | |
|----------|---------------------------------|
| 22222222 | WOOD FRAMED WALL |
| 22222222 | METAL STUD WALL |
| 22222222 | MASONRY WALL |
| 22222222 | PREFABRICATED COOLER UNIT |
| 22222222 | LOW (HALF) WALL (WOOD FRAMED) |
| 22222222 | WALL WITH SOUND BATT INSULATION |

AUG 22 2006

VAR-16161 SUP-16160

SDR-16158 10/05/06 PC

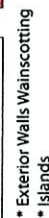

One Prime - Two Coats

Epoxy 201 Devran (Most Surfaces)
 Latex 3210 Gripper (Wood Surfaces)
 Waterborne 4020 Devflex (Masonry)
 Latex 4000 Bloxxi Block Filler (Concrete)
 Latex 3210 Prep & Primer (Interior Gypsum Board)
 Latex 3210 Prep & Primer (Interior Ceilings & Doors)

VAR-16161 SUP-16160

SDR-16158 **10/05/06 PC**

AUG 22 2006

AUG 22 2006

AUG 22 2006