



PLANNING & DEVELOPMENT DEPARTMENT

STATEMENT OF FINANCIAL INTEREST

SUP-16515

Case Number: _____ APN: 139-34-610-045

Name of Property Owner: Fremont Street Experience

Name of Applicant: Hennessey's Tevern, Inc.

To the best of your knowledge, does the Mayor or any member of the City Council or Planning Commission have any financial interest in this or any other property with the property owner, applicant, the property owner or applicant's general or limited partners, or an officer of their corporation or limited liability company?

Yes


No

If yes, please indicate the member of the City Council or Planning Commission who is involved and list the name(s) of the person or persons with whom the City Official holds an interest. Also list the Assessor's Parcel Number if the property in which the interest is held is different from the case parcel.

City Official: _____

Partner(s): _____


APN: _____


Signature of Property Owner: 


Print Name: Jeff Victor

St of NV
County of Clark
Subscribed and sworn before me

This 29th day of August, 2006

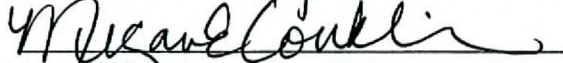
Notary Public in and for said County and State

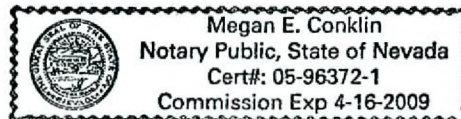


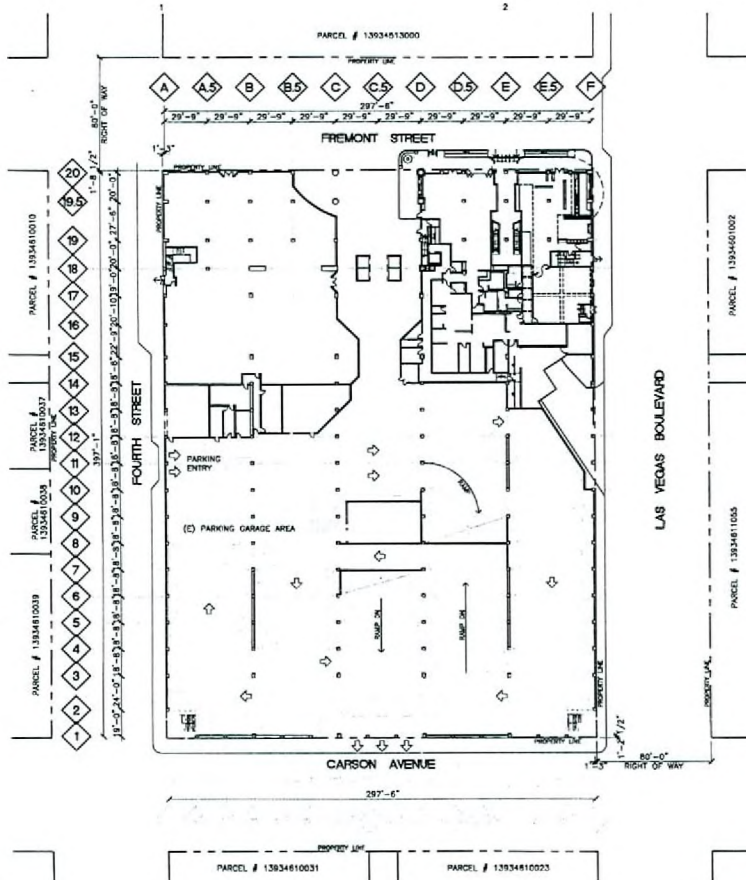

D1 EXISTING BUILDING GROUND LEVEL SITE PLAN



E1 VICINITY MAP
N.T.S.

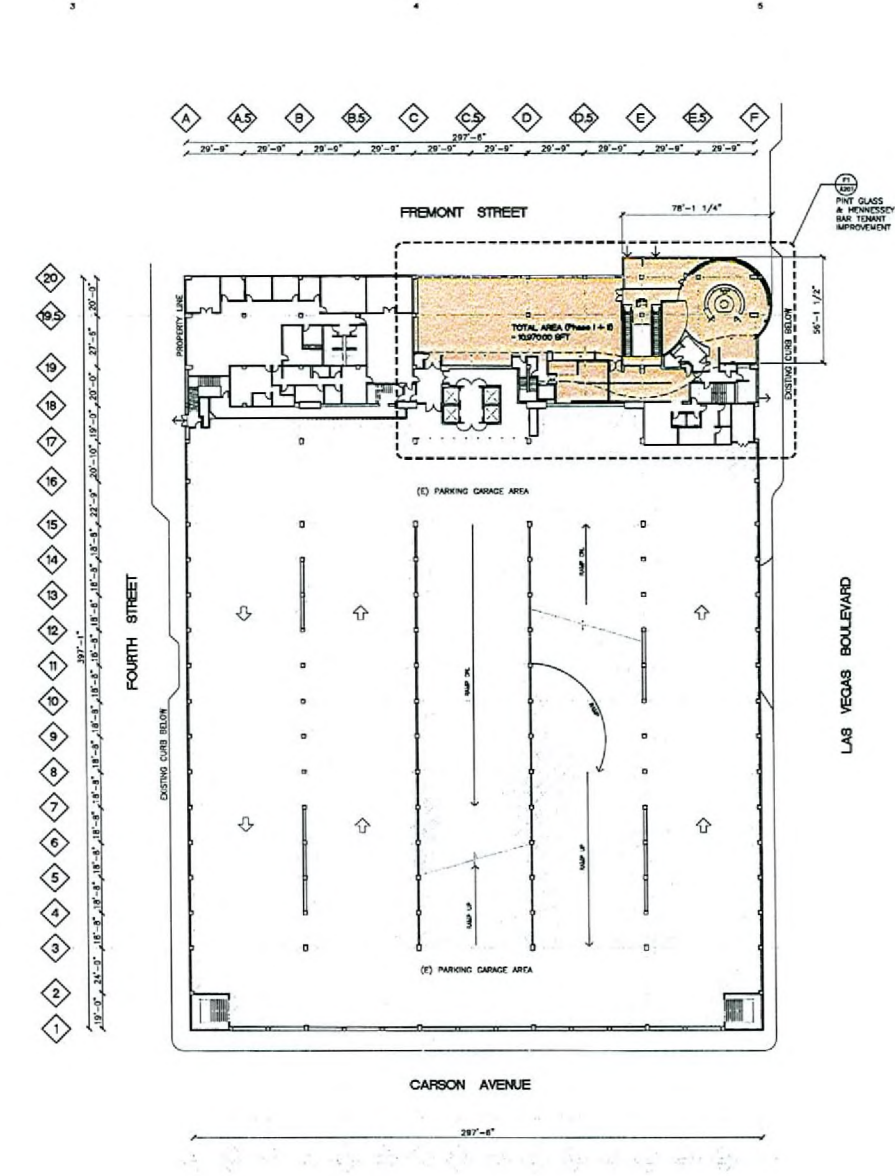

E3 EXISTING BUILDING 2nd LEVEL SITE PLAN

SUP-16515
10/19/06 PC

WJZ ARCHITECTURE INC.
4425 S VALLEY VIEW BLVD 300
LAS VEGAS NEVADA 89101
TEL 702 891 5300
FAX 702 891 5312

PAUL HENNESSEY

BRASS BAR

PROJECT NO: 05241A101
CLIENT: SPO
DATE: 08.21.06
DRAWN BY: [signature]


SHEET NO:
SITE PLANS, VICINITY MAP

SHEET NO:
A101

RECEIVED
SEP 05 2006

PROJECT DATA

PARCEL NUMBER	13834810045	CONSTRUCTION TYPE AND EXCEPTIONS	
TOTAL AREA (PHASE I & II)	10,970.00 SFT	TYPE I - FR PROTECTED NON-COMBUSTIBLE	
OCCUPANT LOAD		EXITS PROVIDED	3
TOTAL OCCUPANT LOAD (BRASS BAR - PHASE-1)	882	PLUMBING FIXTURE	
OCCUPANCY GROUPS AND SPECIAL REQUIREMENTS		EXISTING MEN RESTROOMS :	
A-3 OCCUPANCY		WATER CLOSETS	4
AUTOMATIC SPRINKLER SYSTEM (EXIST. FULLY SPRINKLERED)		URINALS	4
PARKING		EXISTING WOMENS RESTROOM :	
OPEN PARKING GARAGE		WATER CLOSETS	4
		LAVATORY	4

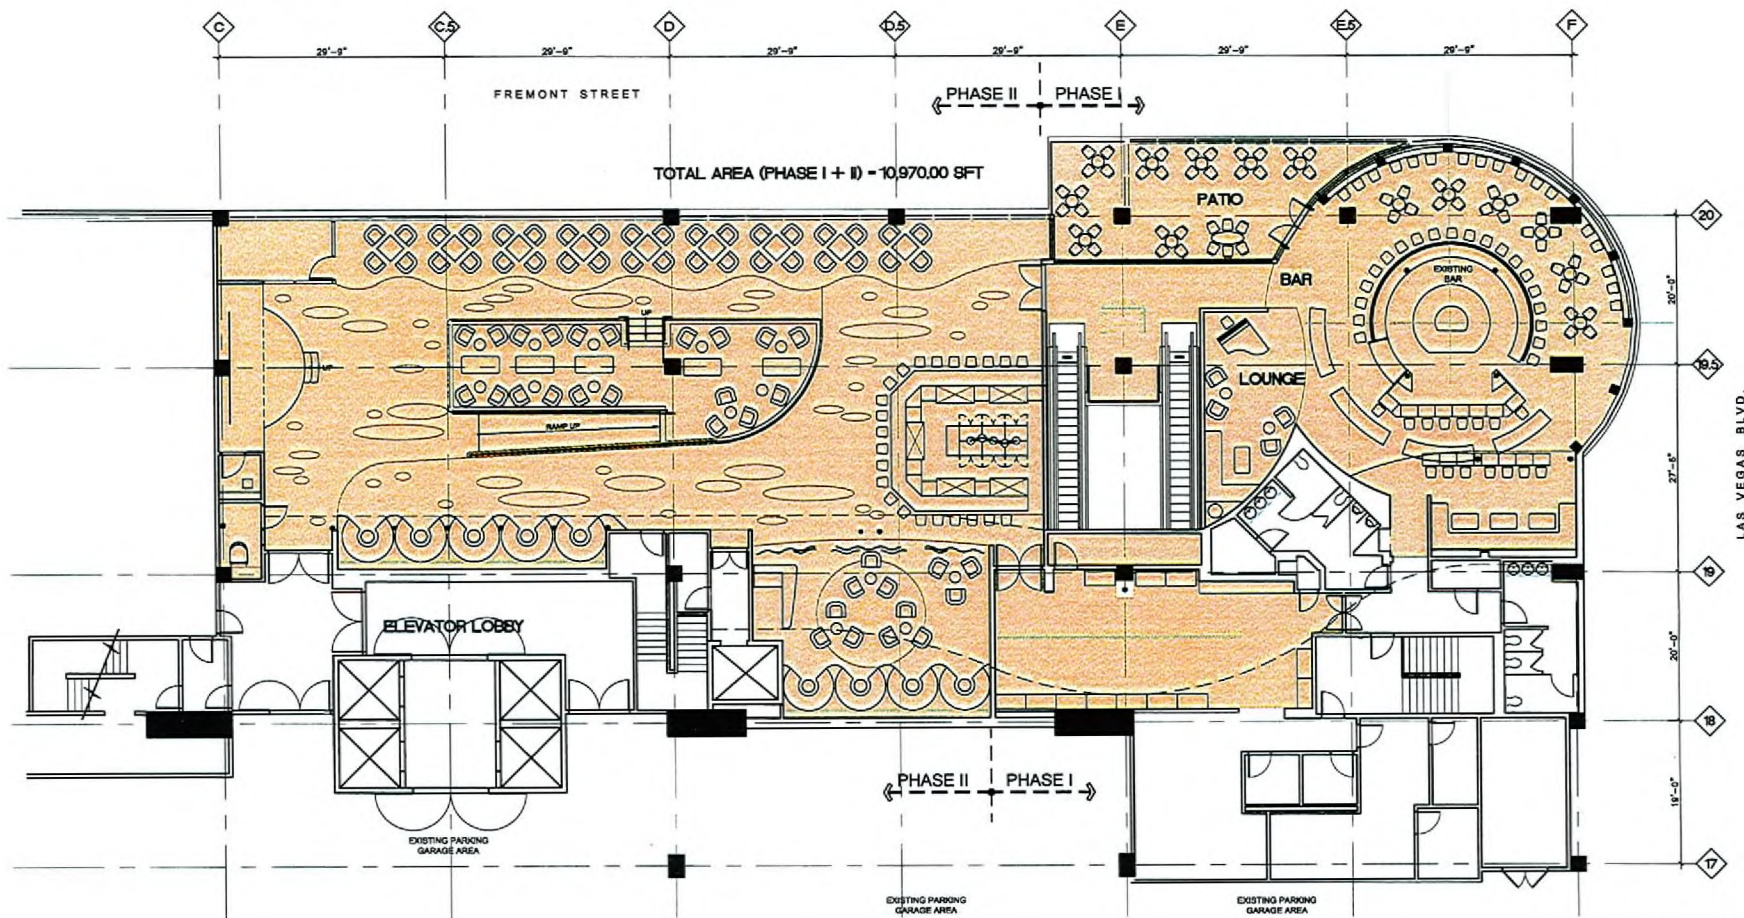

SECOND LEVEL FLOOR PLAN

0' 8' 16'



PRELIMINARY DESIGN PROGRESS
CITY OF LAS VEGAS
AUGUST 20, 2006



SUP-16515 - APPLICANT: HENNESSEY'S TAVERN, INC. - OWNER: FREMONT STREET EXPERIENCE
PARKING CORPORATION
425 FREMONT STREET, SUITE #210
OCTOBER 19, 2006 PLANNING COMMISSION

09/21/06