



**PLANNING & DEVELOPMENT DEPARTMENT**

**STATEMENT OF FINANCIAL INTEREST**

Case Number: **SUP-16518** APN: 139-34-610-045

Name of Property Owner: Fremont Street Experience

Name of Applicant: Hennessey's Tavern, Inc.

To the best of your knowledge, does the Mayor or any member of the City Council or Planning Commission have any financial interest in this or any other property with the property owner, applicant, the property owner or applicant's general or limited partners, or an officer of their corporation or limited liability company?

Yes

No

If yes, please indicate the member of the City Council or Planning Commission who is involved and list the name(s) of the person or persons with whom the City Official holds an interest. Also list the Assessor's Parcel Number if the property in which the interest is held is different from the case parcel.

City Official: \_\_\_\_\_

Partner(s): \_\_\_\_\_

APN: \_\_\_\_\_

Signature of Property Owner: *[Handwritten Signature]*

Print Name: JEFF VICTOR

Subscribed and sworn before me Jeff Victor

This 5th day of September, 2006


*[Handwritten Signature]*

Notary Public in and for said County and State


State of NV  
County of Clark

Revised 12-06-04




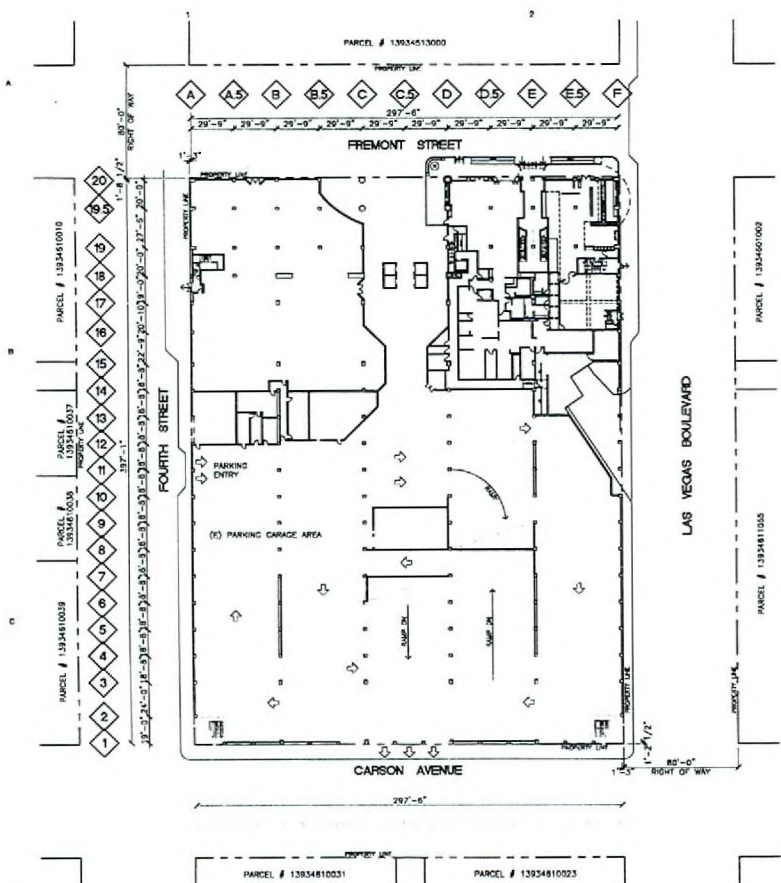

D1 EXISTING BUILDING GROUND LEVEL SITE PLAN

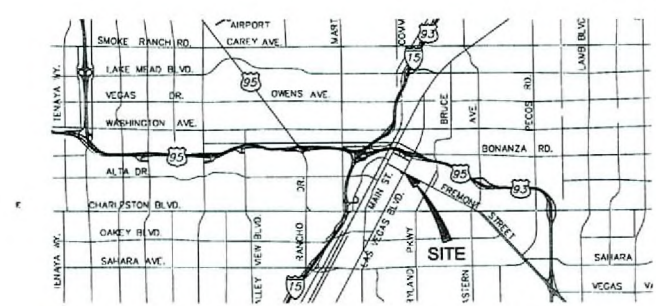

E1 VICINITY MAP  
N.T.S.

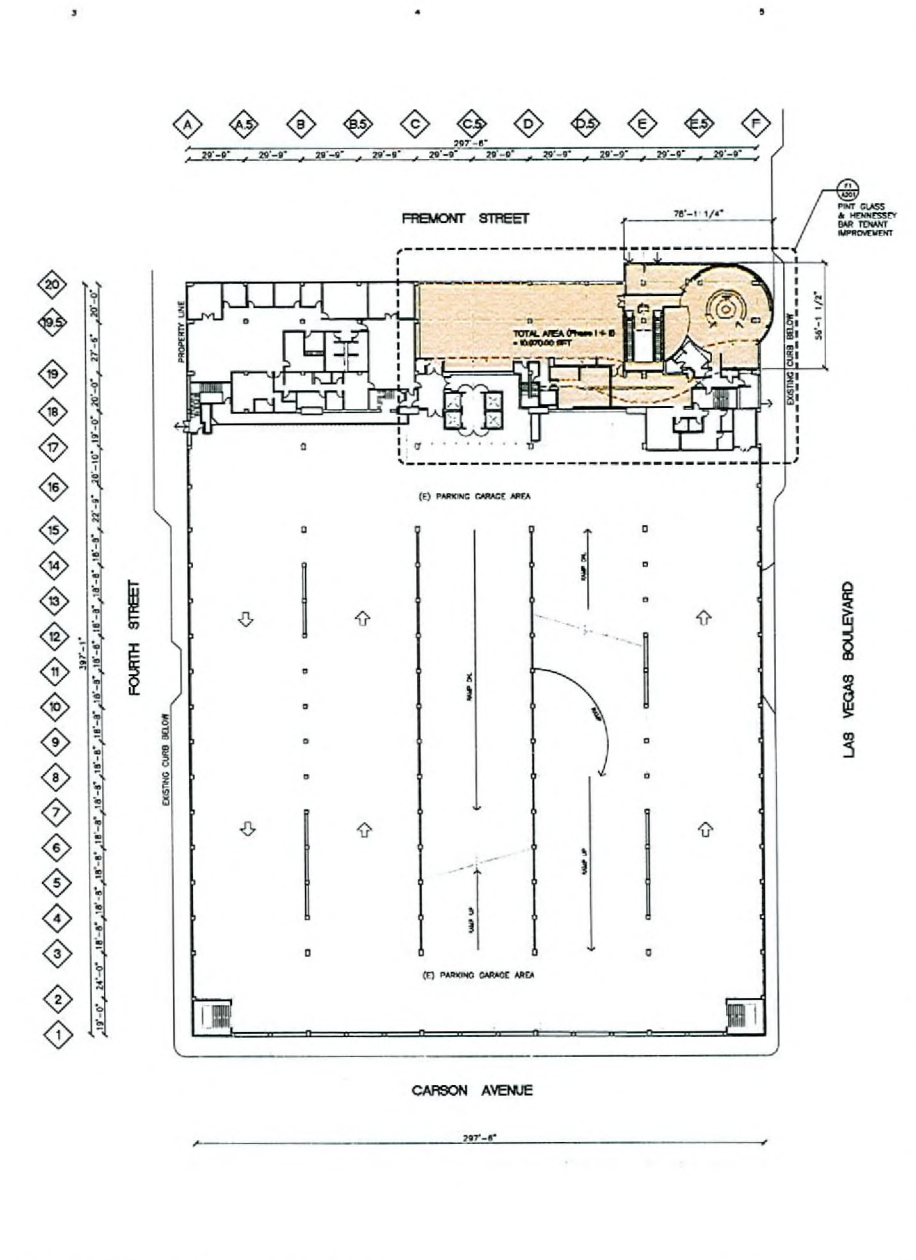

E3 EXISTING BUILDING 2nd LEVEL SITE PLAN

**WJZ ARCHITECTURE**  
 6425 S VALLEY VIEW BLVD 300  
 LAS VEGAS, NEVADA 89108  
 TEL: 702.891.5201  
 FAX: 702.891.5202

PAUL HENNESSY

# BRASS BAR

PROJECT NO: 05241A101  
 DATE: 07/20/06  
 DRAWN: 08/21/06

SITE PLANS,  
VICINITY MAP


A101

**SUP-16518**  
**10/19/06 PC**


**RECEIVED**  
 SEP 05 2006

**PROJECT DATA**

PARCEL NUMBER	13824810045	CONSTRUCTION TYPE AND EXCEPTIONS	
TOTAL AREA (PHASE I & II)	10,970.00 SFT	TYPE I - FR PROTECTED NON-COMBUSTIBLE	
OCCUPANT LOAD		EXITS PROVIDED	3
TOTAL OCCUPANT LOAD (BRASS BAR - PHASE-1)	862	PLUMBING FIXTURE	
OCCUPANCY GROUPS AND SPECIAL REQUIREMENTS		EXISTING MEN RESTROOMS :	
A-3 OCCUPANCY		WATER CLOSETS	3
AUTOMATIC SPRINKLER SYSTEM (EXIST. FULLY SPRINKLERED)		URINALS	2
		LAUNDRY	4
PARKING		EXISTING WOMENS RESTROOM :	
OPEN PARKING GARAGE		WATER CLOSETS	4
		LAUNDRY	4

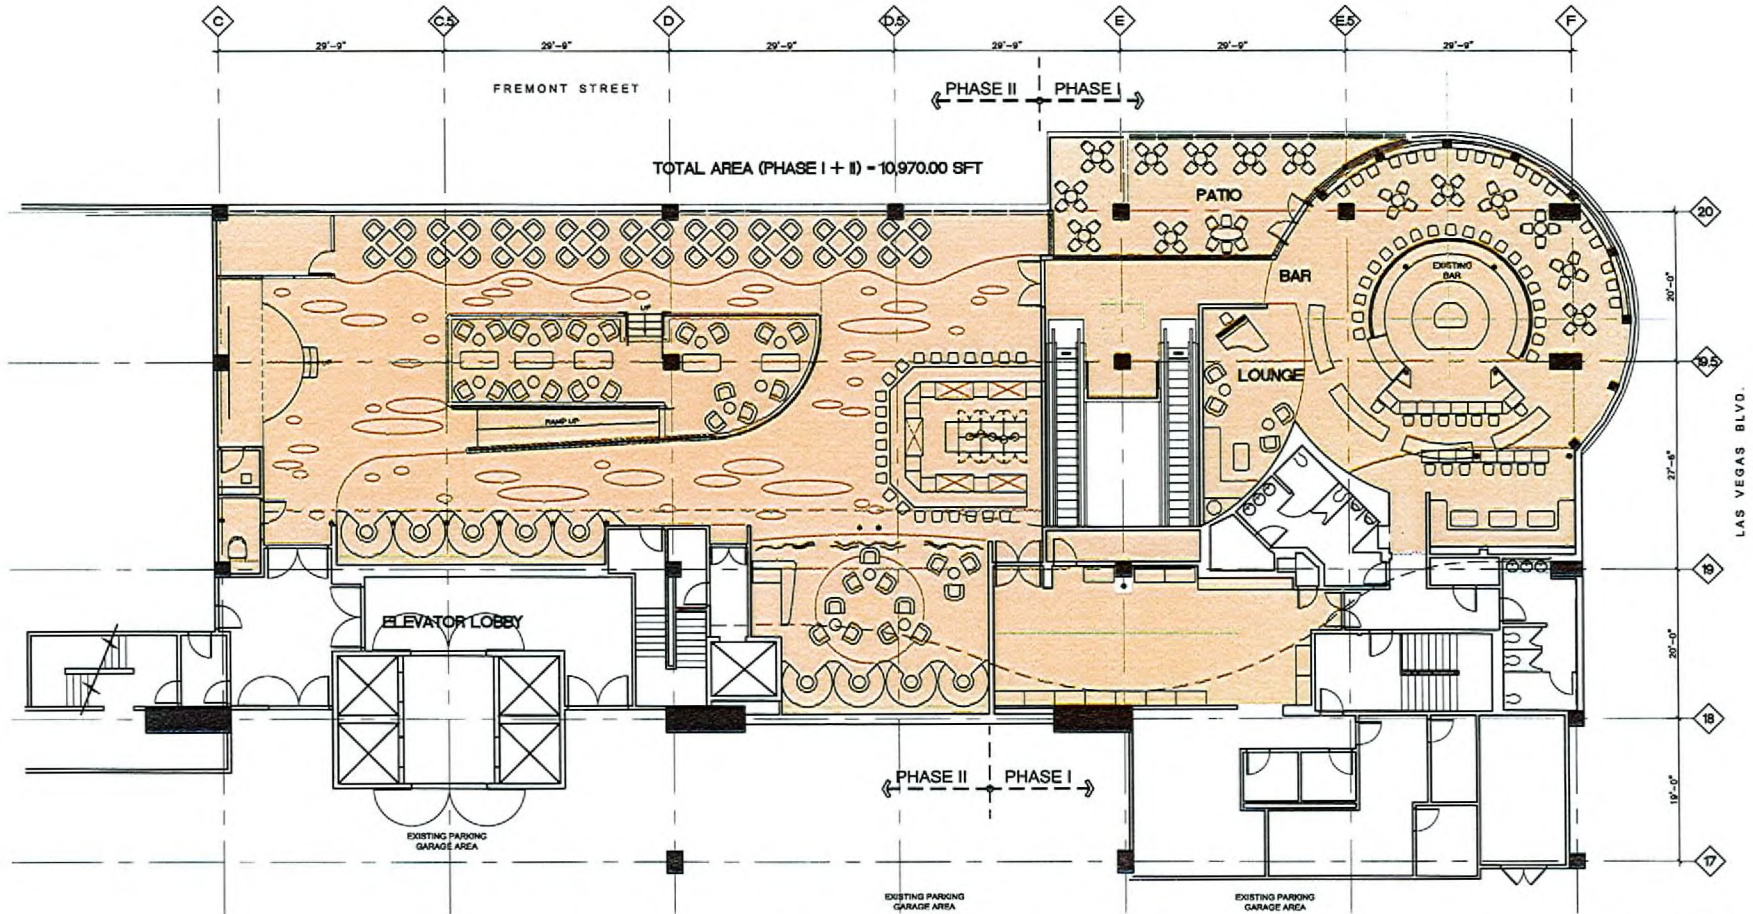

**SECOND LEVEL FLOOR PLAN**

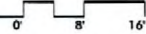

PRELIMINARY DESIGN PROGRESS  
CITY OF LAS VEGAS  
AUGUST 20, 2006



**SUP-16518**  
**10/19/06 PC**

**RECEIVED**  
**SEP 05 2006**



SUP-16518 - APPLICANT: HENNESSEY'S TAVERN, INC. - OWNER: FREMONT STREET EXPERIENCE  
PARKING CORPORATION  
425 FREMONT STREET, SUITE #220  
OCTOBER 19, 2006 PLANNING COMMISSION

09/21/06