


WASHINGTON AVENUE

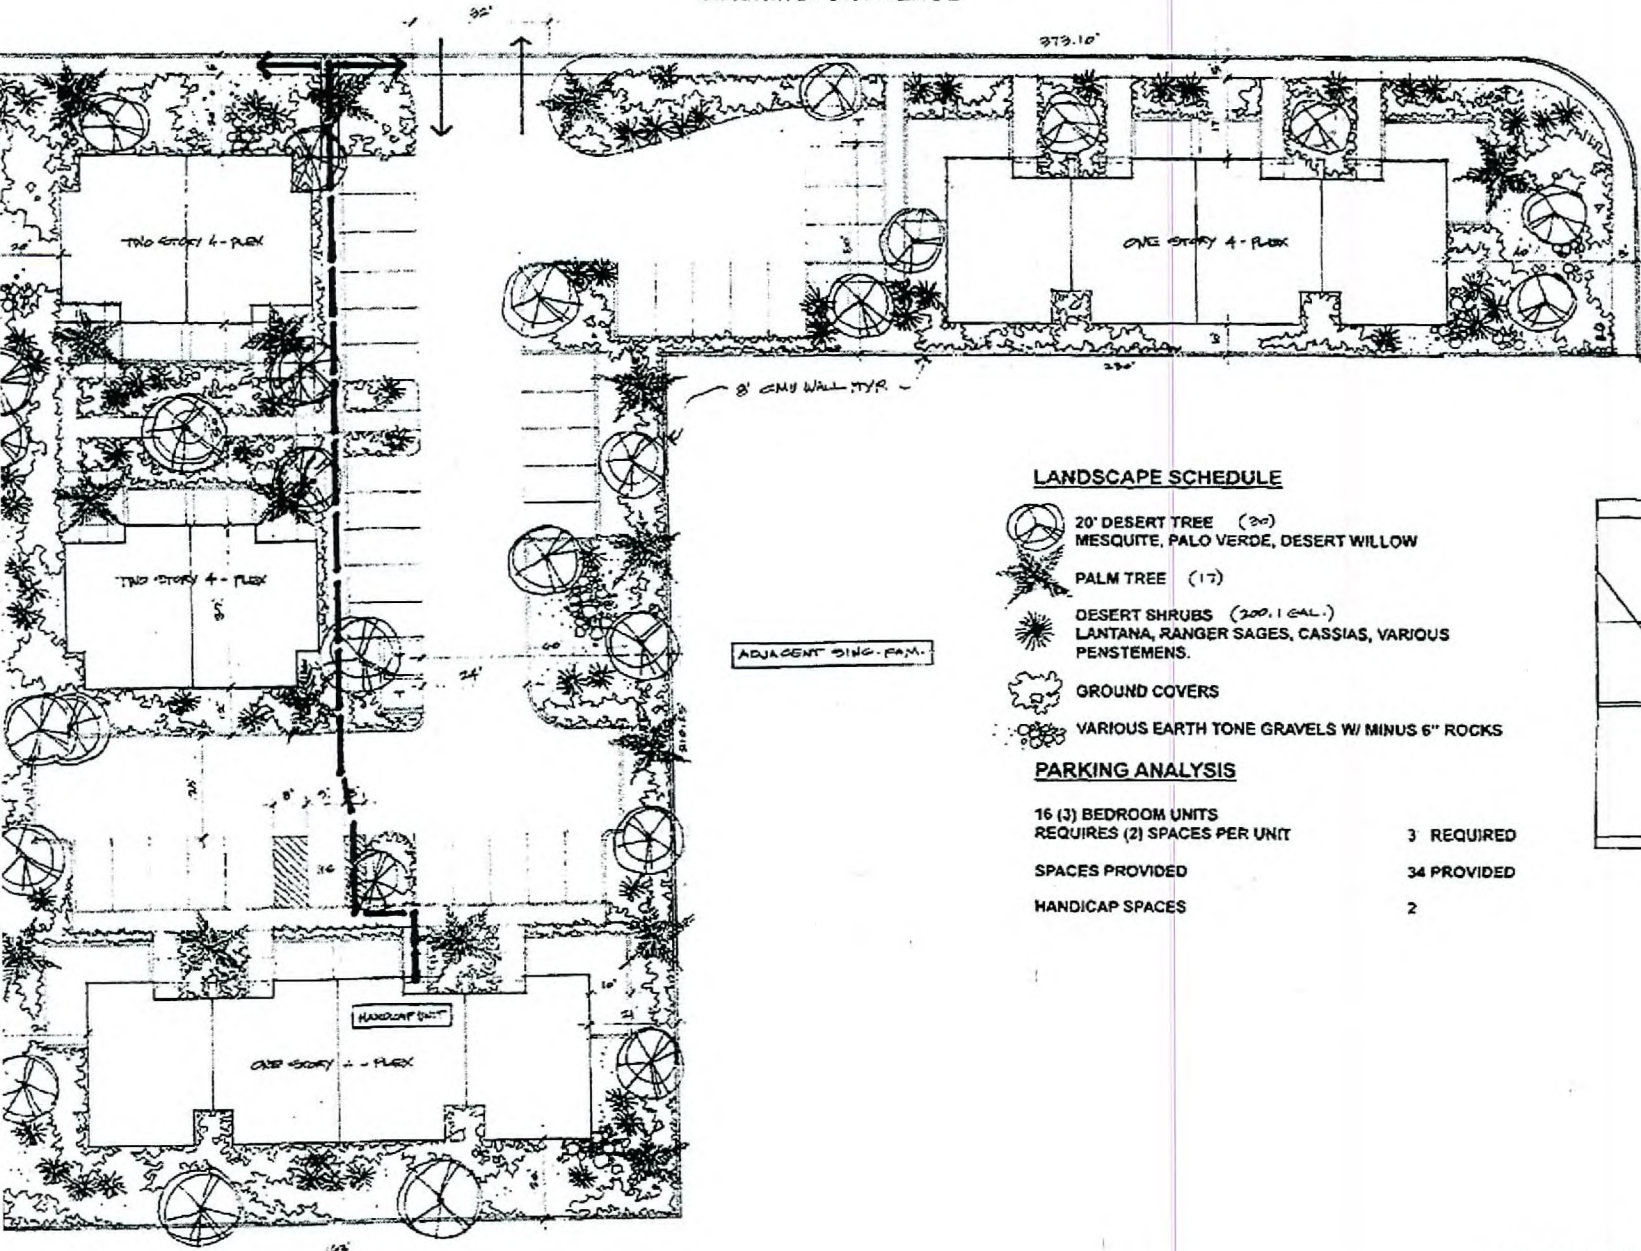


CLARKWAY

LANDSCAPE SCHEDULE

-  20' DESERT TREE (20)
MESQUITE, PALO VERDE, DESERT WILLOW
-  PALM TREE (17)
-  DESERT SHRUBS (200.1 GAL.)
LANTANA, RANGER SAGES, CASSIAS, VARIOUS
PENSTEMONS.
-  GROUND COVERS
-  VARIOUS EARTH TONE GRAVELS W/ MINUS 6" ROCKS

PARKING ANALYSIS

16 (3) BEDROOM UNITS	3 REQUIRED
REQUIRES (2) SPACES PER UNIT	34 PROVIDED
SPACES PROVIDED	
HANDICAP SPACES	2

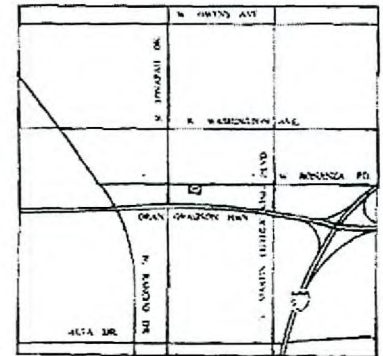

VICINITY MAP



RECEIVED

JUL 20 2006

SITE PLAN



CLARKWAY COMMONS

VAR-15323
09/21/06 PC