



PLANNING & DEVELOPMENT DEPARTMENT

STATEMENT OF FINANCIAL INTEREST

Case Number: GPA-16502 APN: 138-02-102-007 and 009

Name of Property Owner: Galtar, LLC

Name of Applicant: Sandstone Arches, LLC

To the best of your knowledge, does the Mayor or any member of the City Council or Planning Commission have any financial interest in this or any other property with the property owner, applicant, the property owner or applicant's general or limited partners, or an officer of their corporation or limited liability company?

Yes

No

If yes, please indicate the member of the City Council or Planning Commission who is involved and list the name(s) of the person or persons with whom the City Official holds an interest. Also list the Assessor's Parcel Number if the property in which the interest is held is different from the case parcel.

City Official: _____

Partner(s): _____

APN _____


Signature of Property Owner: 

Print Name: Ghassan Merhi



Subscribed and sworn before me

This 28th day of AUGUST, 2006

Notary Public in and for said County and State

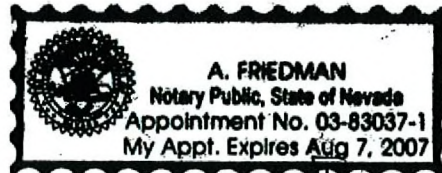

SEP 05 2006

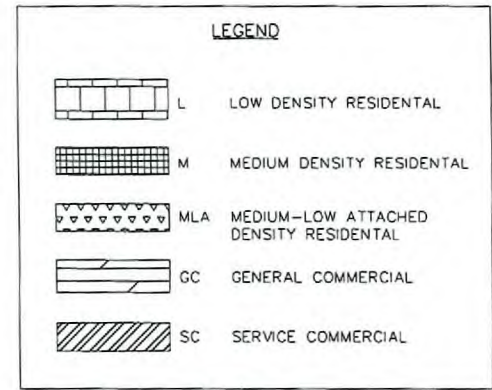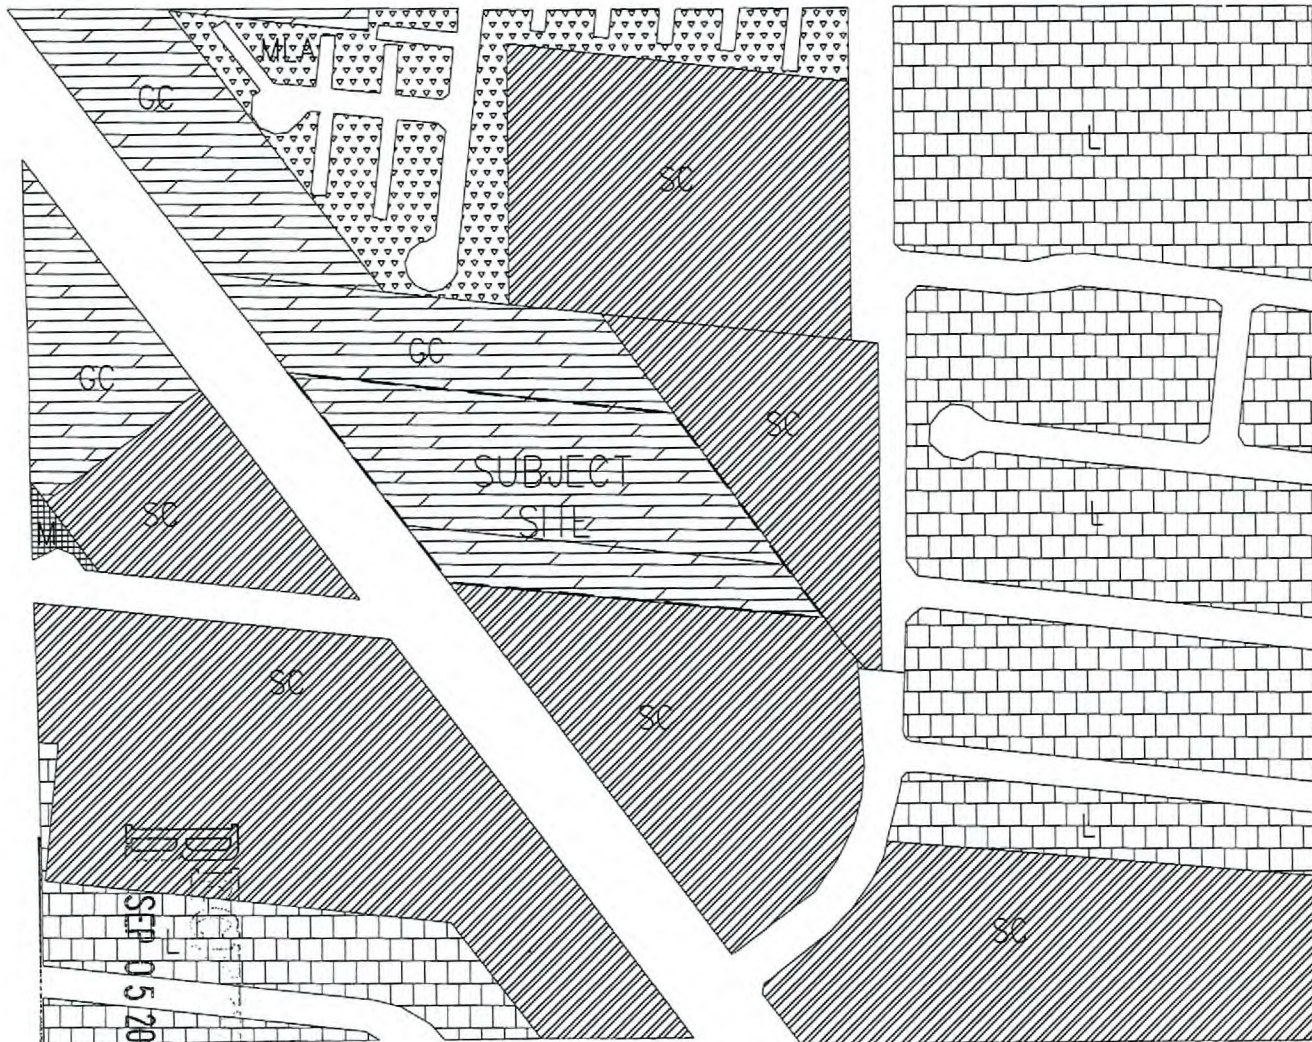


SEP 05 2006

RECEIVED
SEP 05 2006

GPA-16502
10/19/06 PC

CHECK NO. 1		DATE	DATE	REV	DATE	BY
CHECK NO. 2						
CITY OF LAS VEGAS GENERAL PLAN LAND USE						
DATE:	DWG:					
PREPARED BY:	DWG:	JEREMY McCAY				
PROJECT NO.:	SCALE:	NTS				
SHEET 1 OF 1 SHEETS DRAWING NO.						

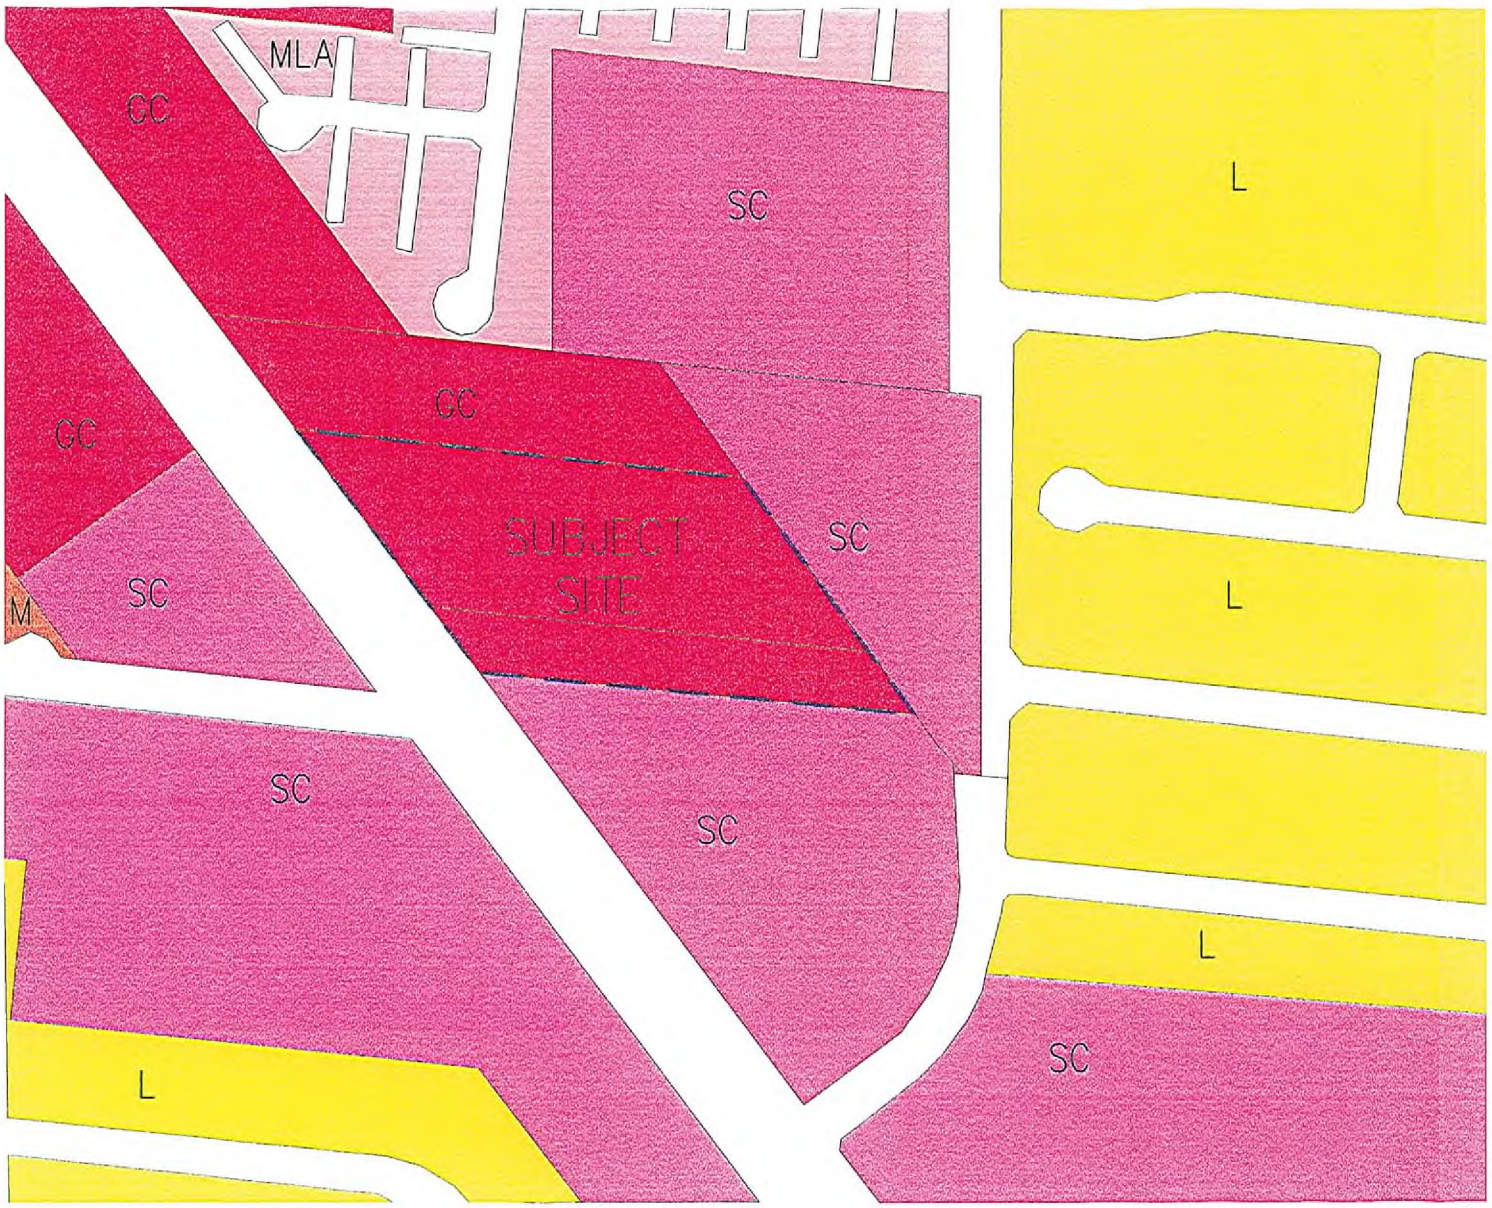

LEGEND

- L LOW DENSITY RESIDENTIAL
- M MEDIUM DENSITY RESIDENTIAL
- MLA MEDIUM-LOW ATTACHED DENSITY RESIDENTIAL
- GC GENERAL COMMERCIAL
- SC SERVICE COMMERCIAL

RECEIVED
 SEP 05 2006
GPA-16502
10/19/06 PC

WRIGHT client driven
 4615 PALM DRIVE, LAS VEGAS, NEVADA 89121
 P 702 735 1100 F 702 735 1101
 WWW.WRIGHTGROUP.COM

DATE	DATE	BY	DATE
ORDER NO. 1	DATE	BY	DATE
ORDER NO. 2	DATE	BY	DATE

CITY OF LAS VEGAS
 GENERAL PLAN LAND USE

DESIGN BY: GMS
 PROJECT LEAD: JUDITH MCCAY
 PROJECT NO: NTS

SHEET
 1 OF 1 SHEETS
 (DRAWING)