


7 1 0 6 0 3 0 0 2 0

EXHIBIT "A"

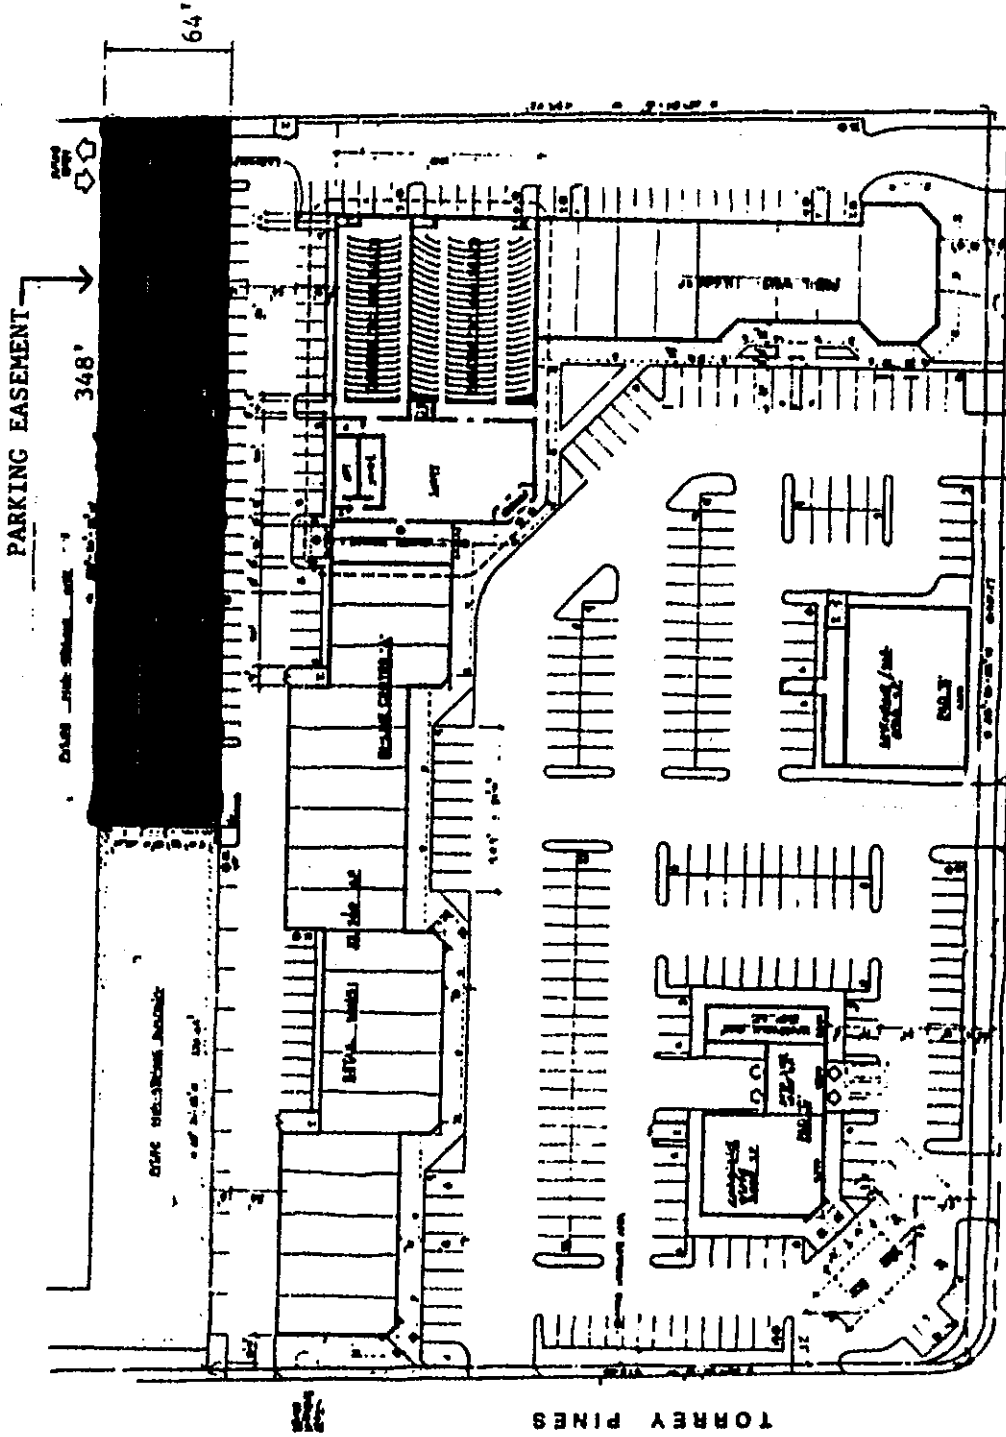

WEST SAHARA AVENUE



SITE PLAN


SUP-13478
06/22/06 PC

RECEIVED
MAY 08 2006

2320-6398 W. SANANA AVE.
 WEST SANANA TOWN PLAZA
 PARCEL NO. 310-390-032

163-62-816-001

DATE: 11/1/00
 Area: 117'

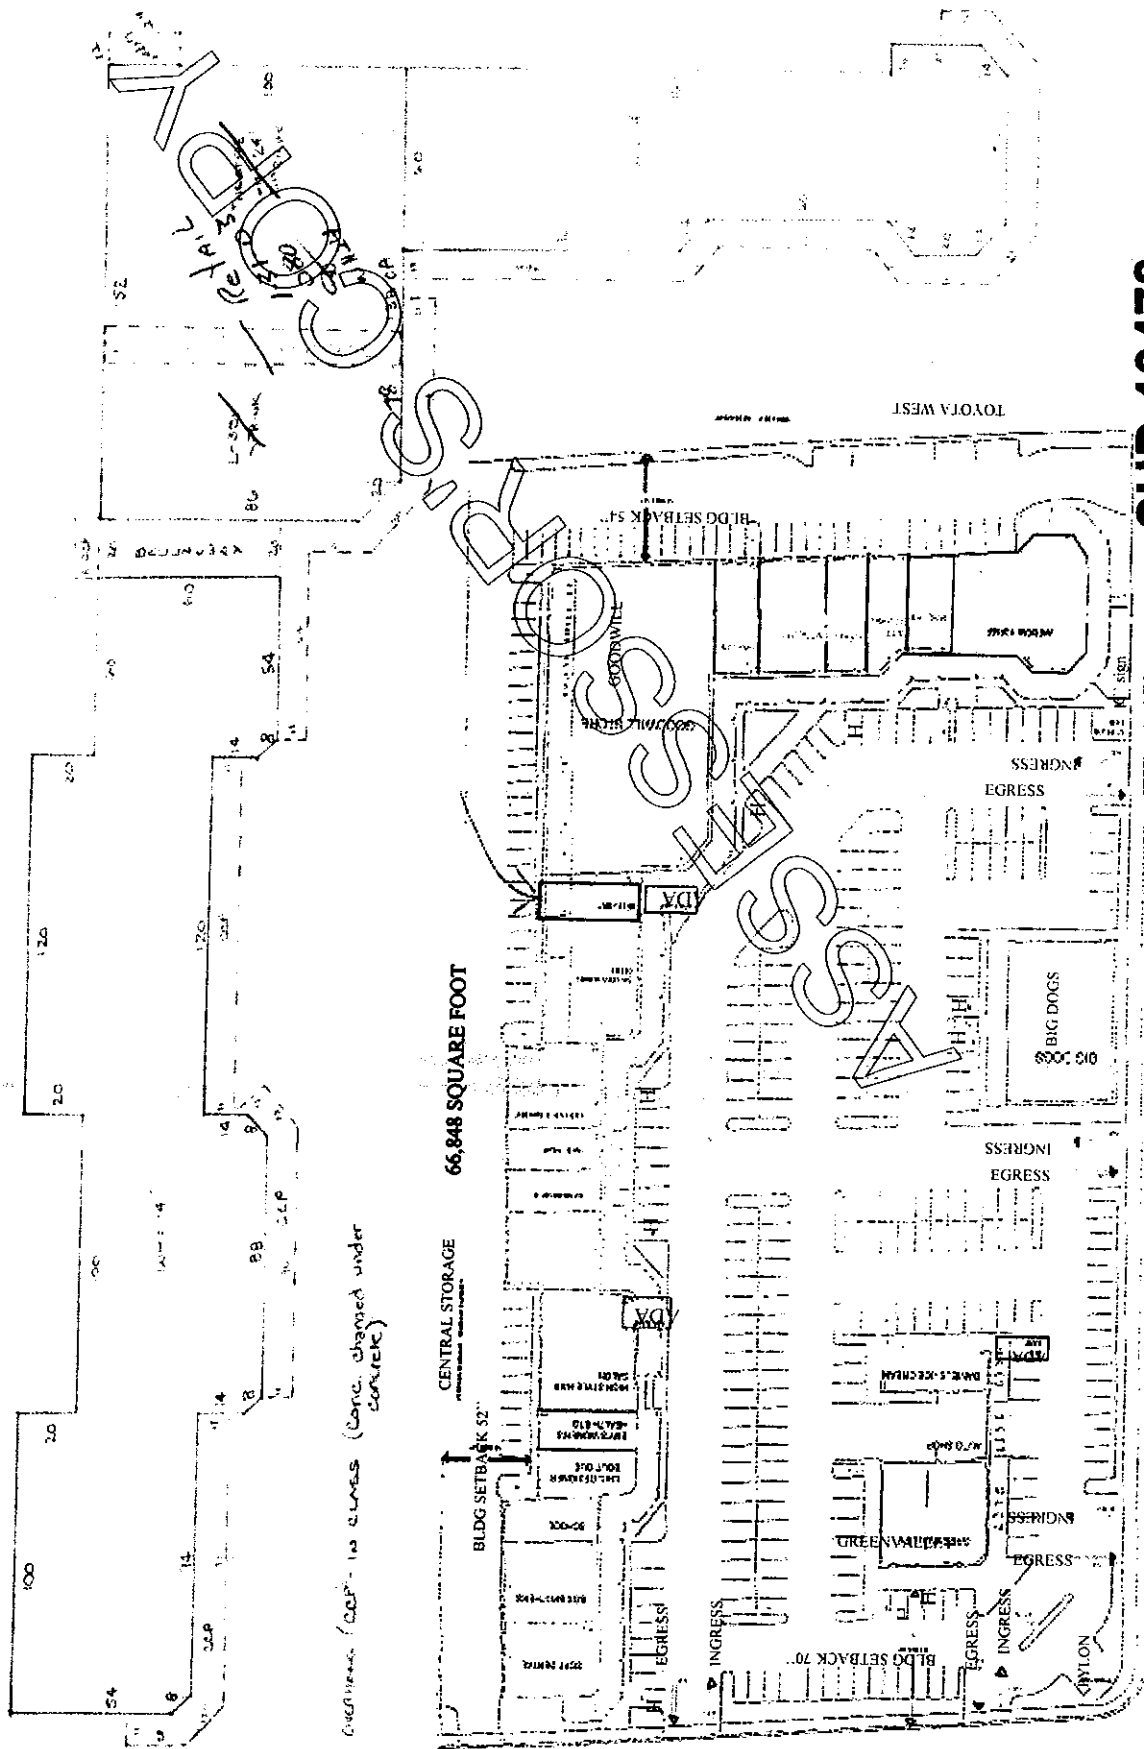

Overlaid (200' to 200' lines) (conc. changed under corner)


SUP-13478 RECEIVED
06/22/06 PC MAY 8 2006

NORTH ARROW

TORREY PINES DRIVE
 PONTIAC BUICK

CHIC DESIGNER BOUTIQUE

FLOOR PLAN FOR 6378 W. SAHARA AVENUE


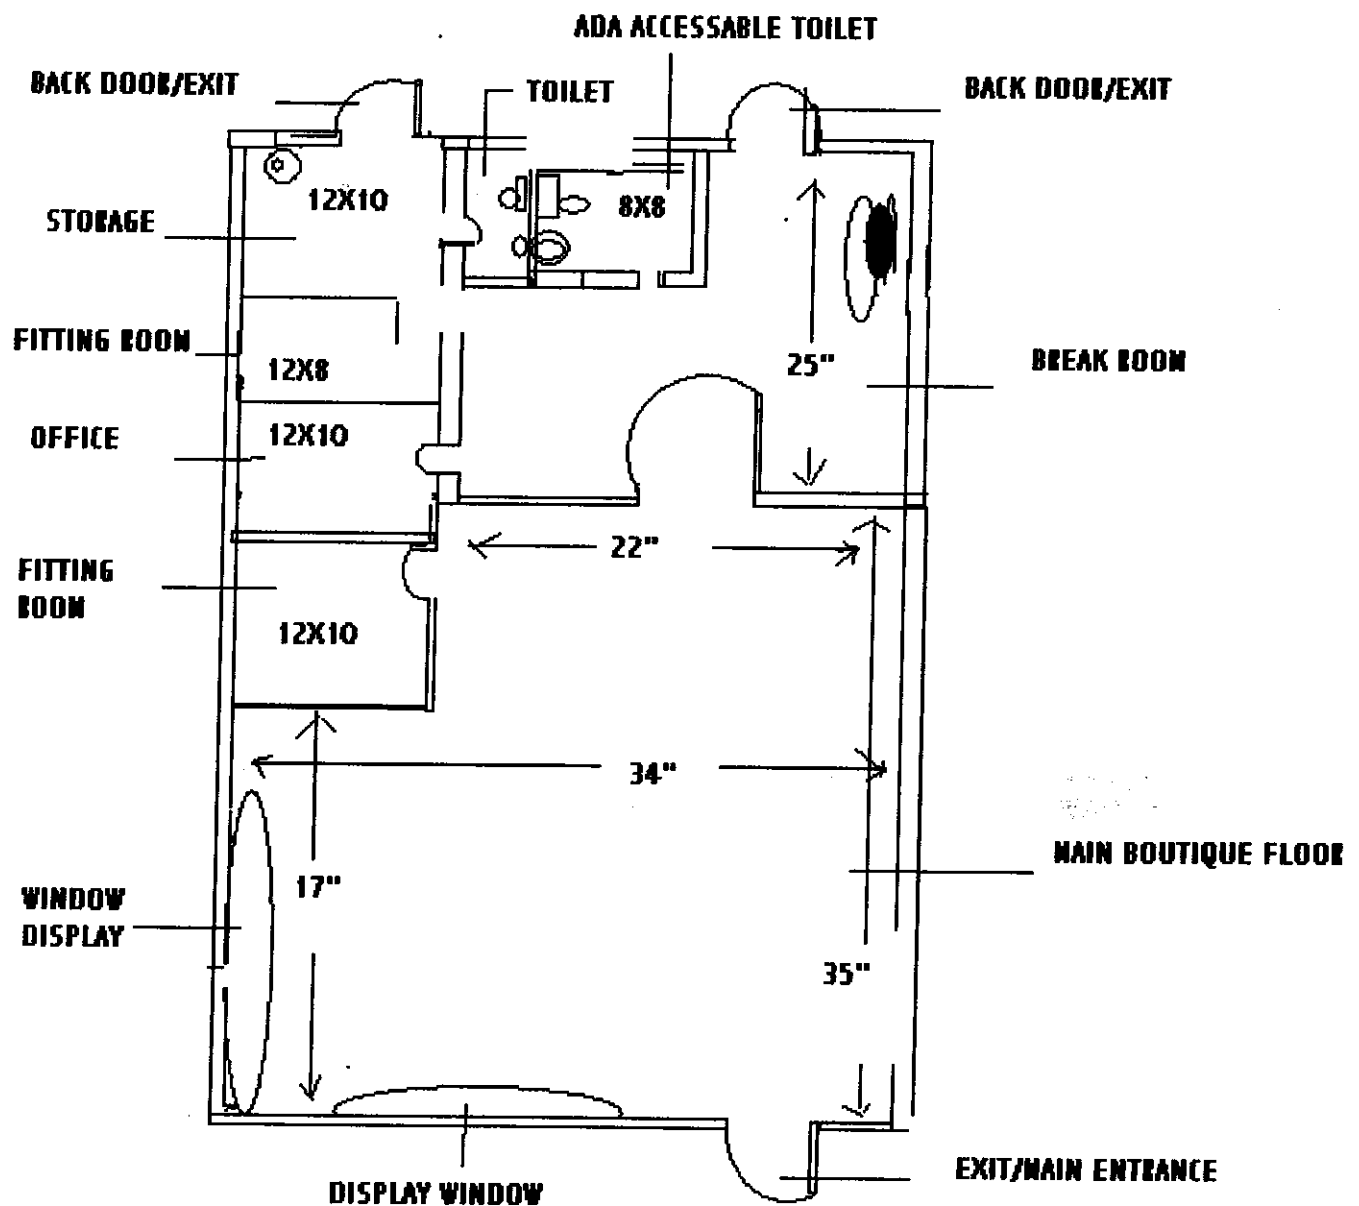


Dimension - 34/60
Floor Ratio -1.8%

RECEIVED
SUP-13478 MAY 08 2006
06/22/06 PC


6320-6398 W. Sahara Ave.
 WEST Sahara Town Plaza
 PARCEL NO. 310-390-032

163-62-316-001

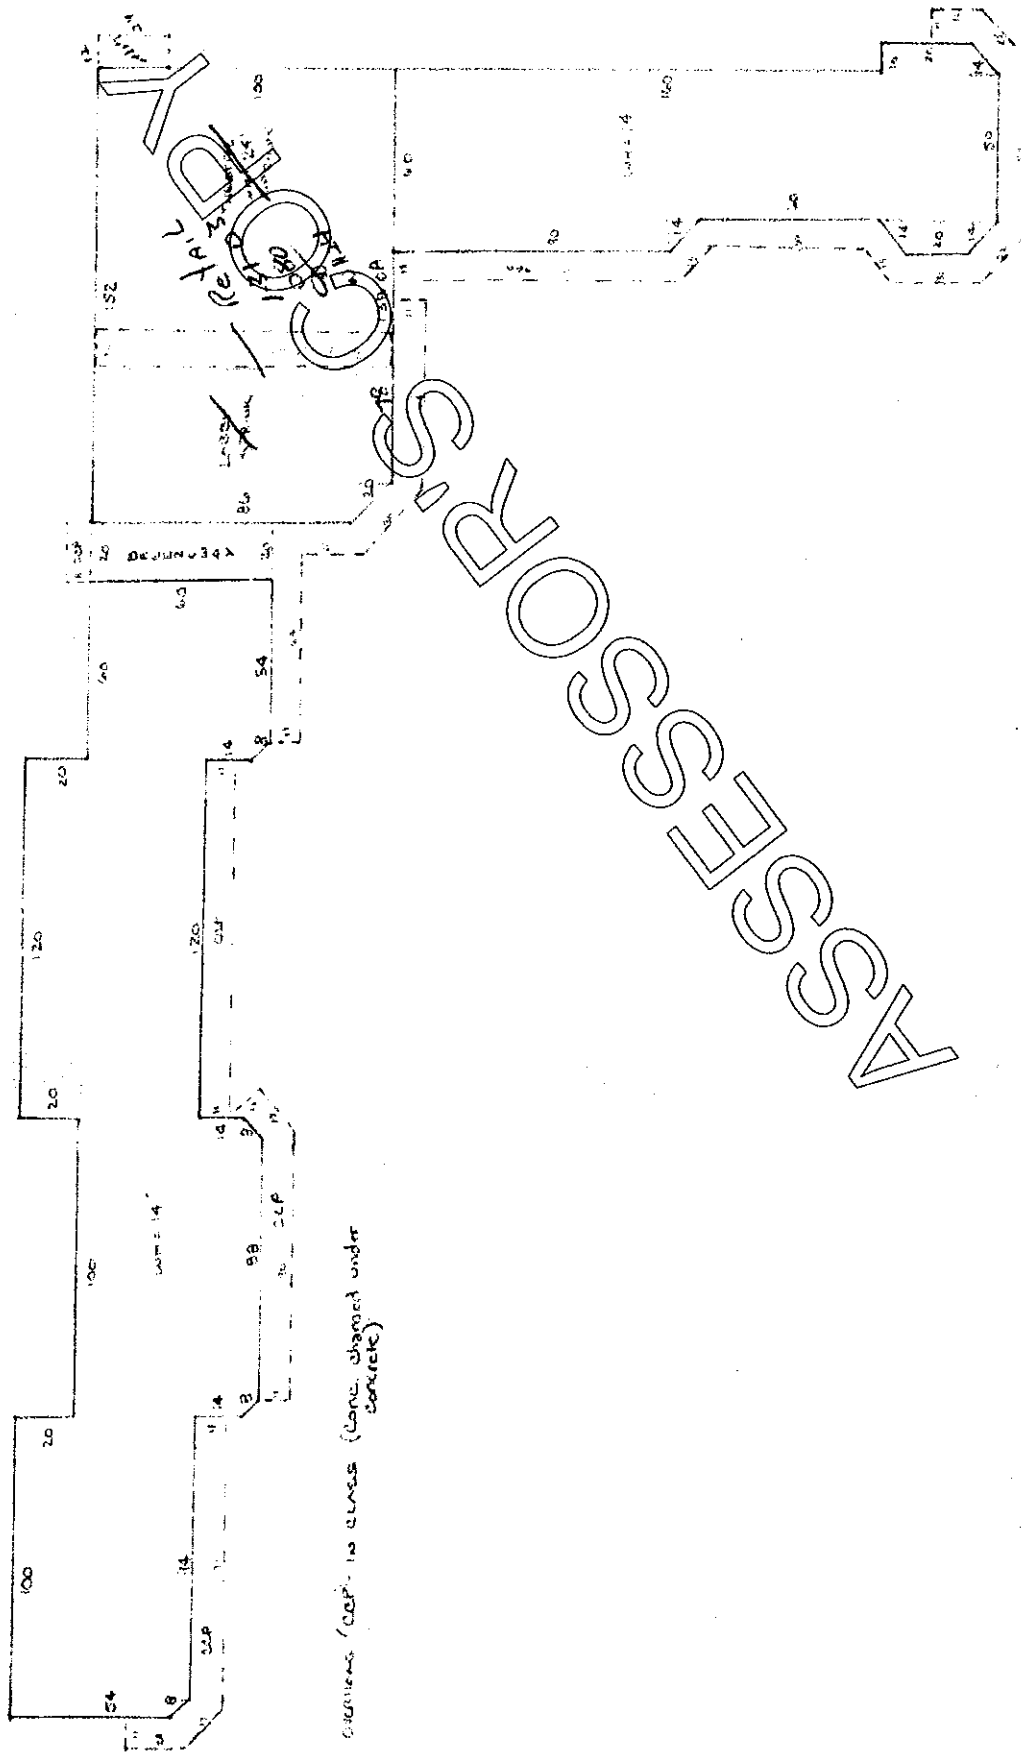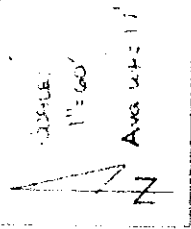


SUP-13478
06/22/06 PC

RECEIVED
 MAY 08 2006

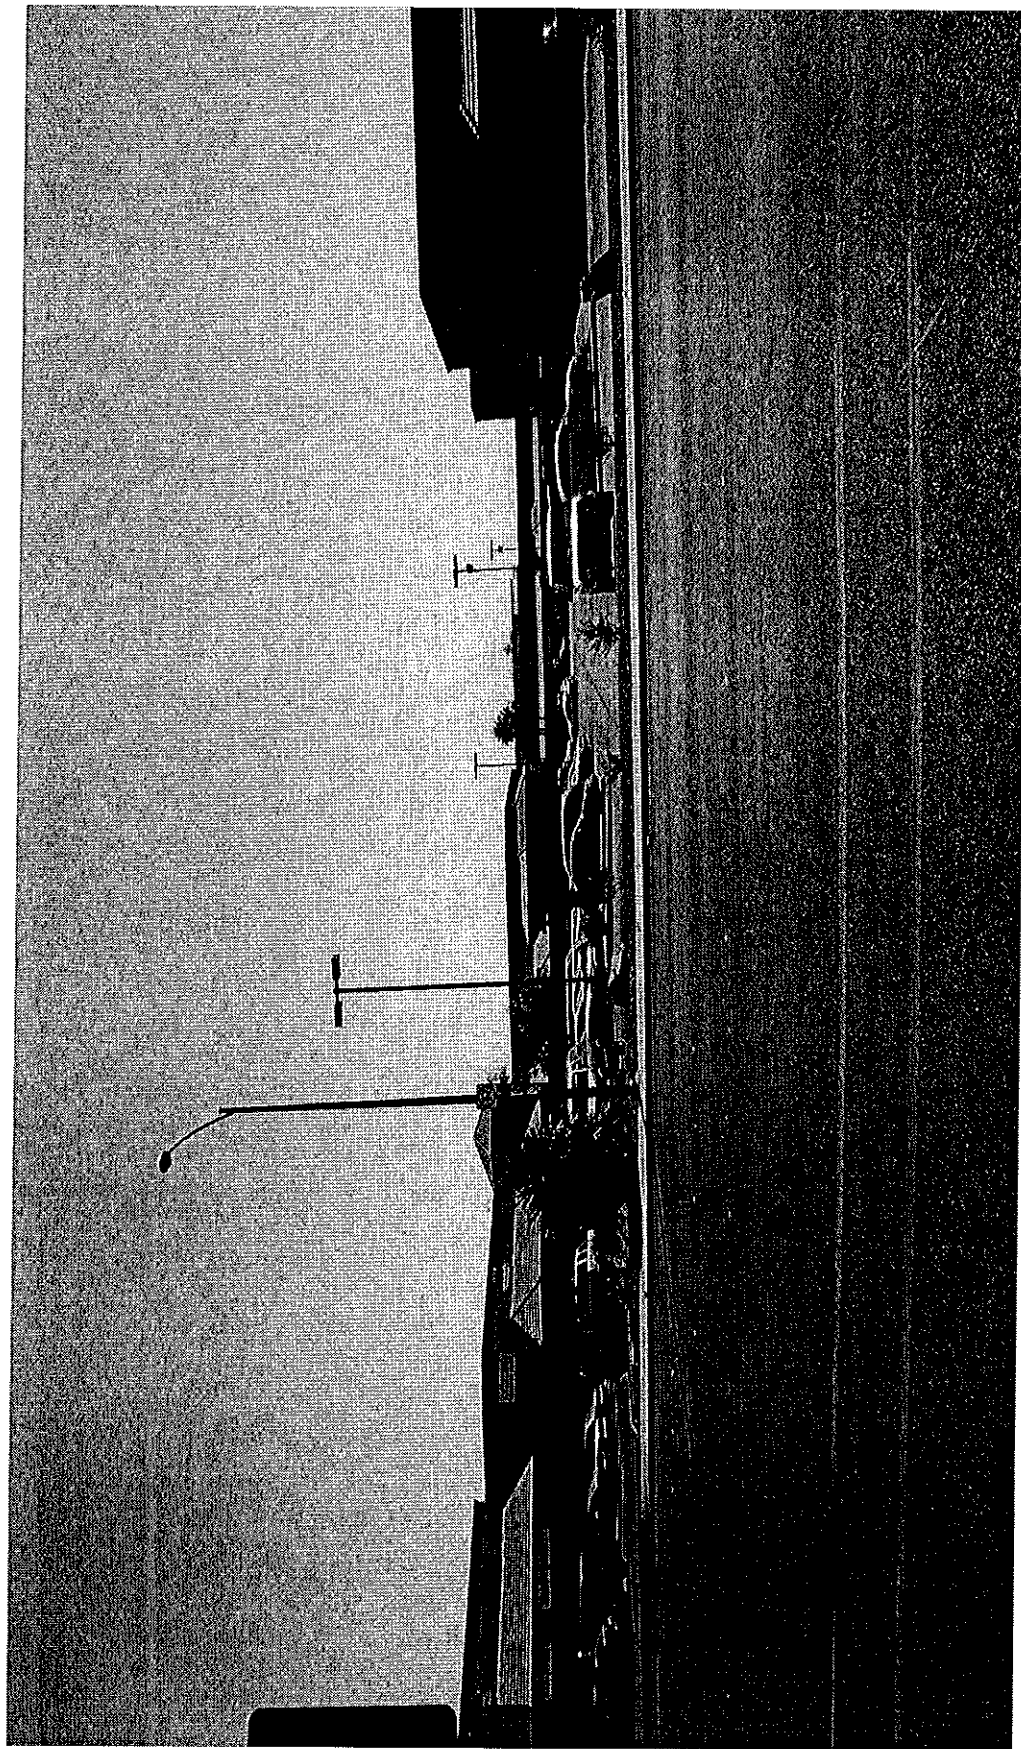


SUP-13478 - APPLICANT: CHIC DESIGNER BOUTIQUE - OWNER: WEST SAHARA ASSOCIATES
6378 WEST SAHARA AVENUE
JUNE 22, 2006 PLANNING COMMISSION

06/12/06

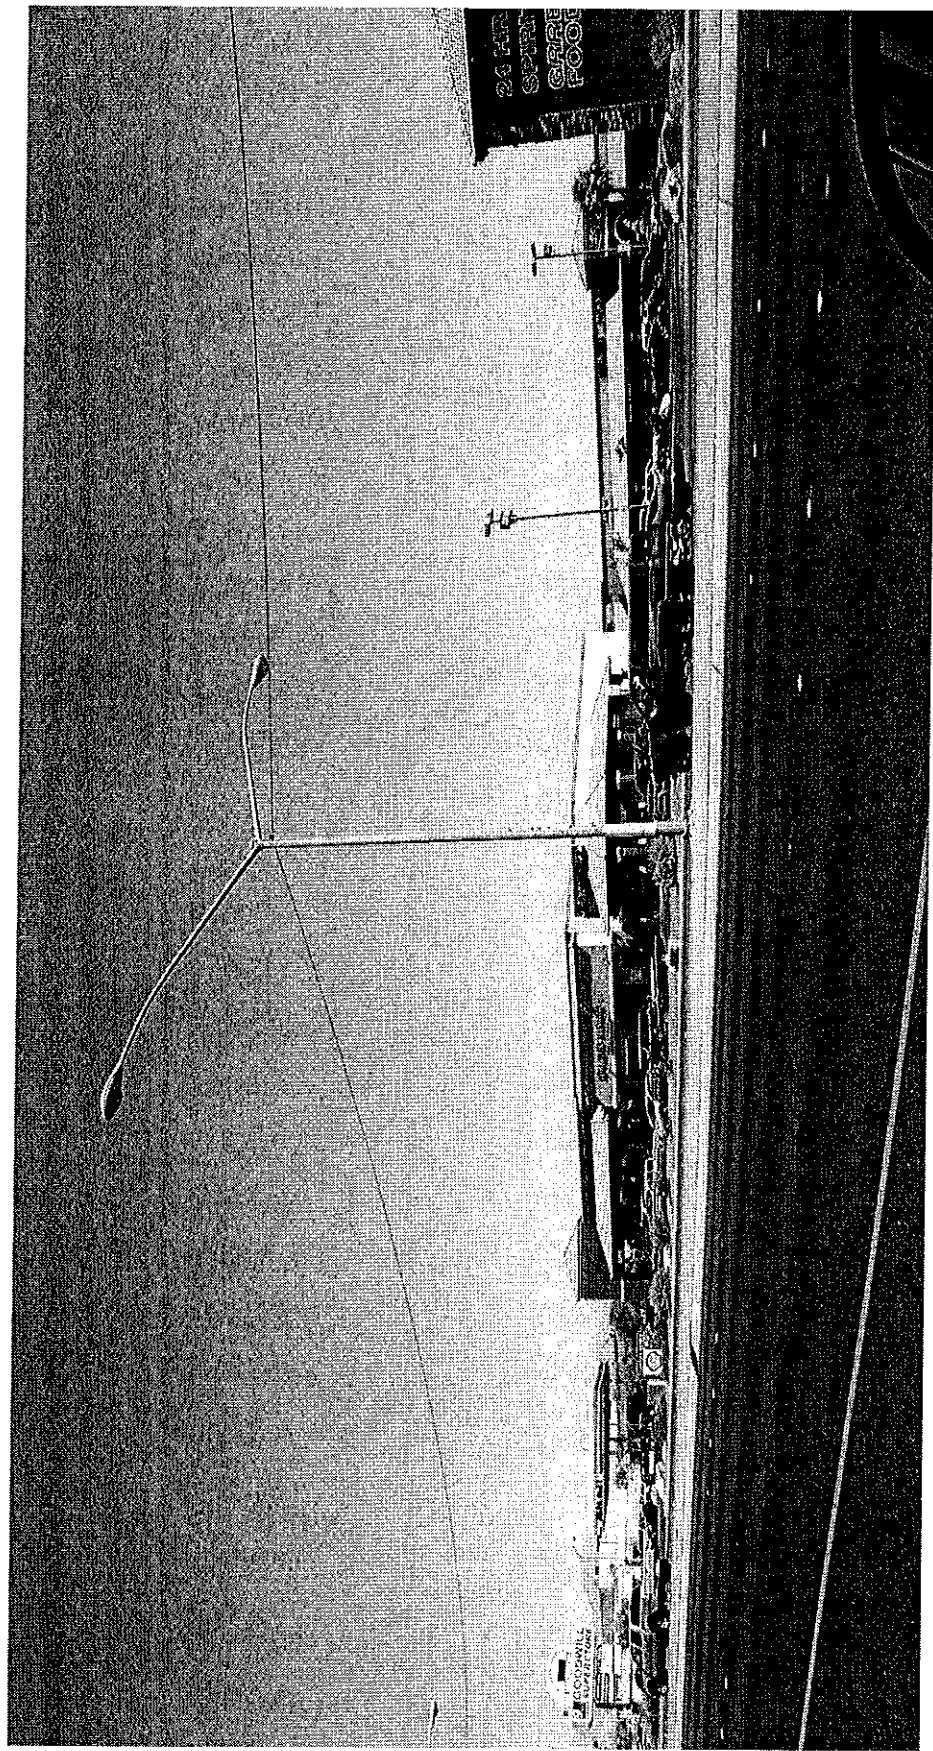

SUP-13478 - APPLICANT: CHIC DESIGNER BOUTIQUE - OWNER: WEST SAHARA ASSOCIATES
6378 WEST SAHARA AVENUE
JUNE 22, 2006 PLANNING COMMISSION

06/12/06

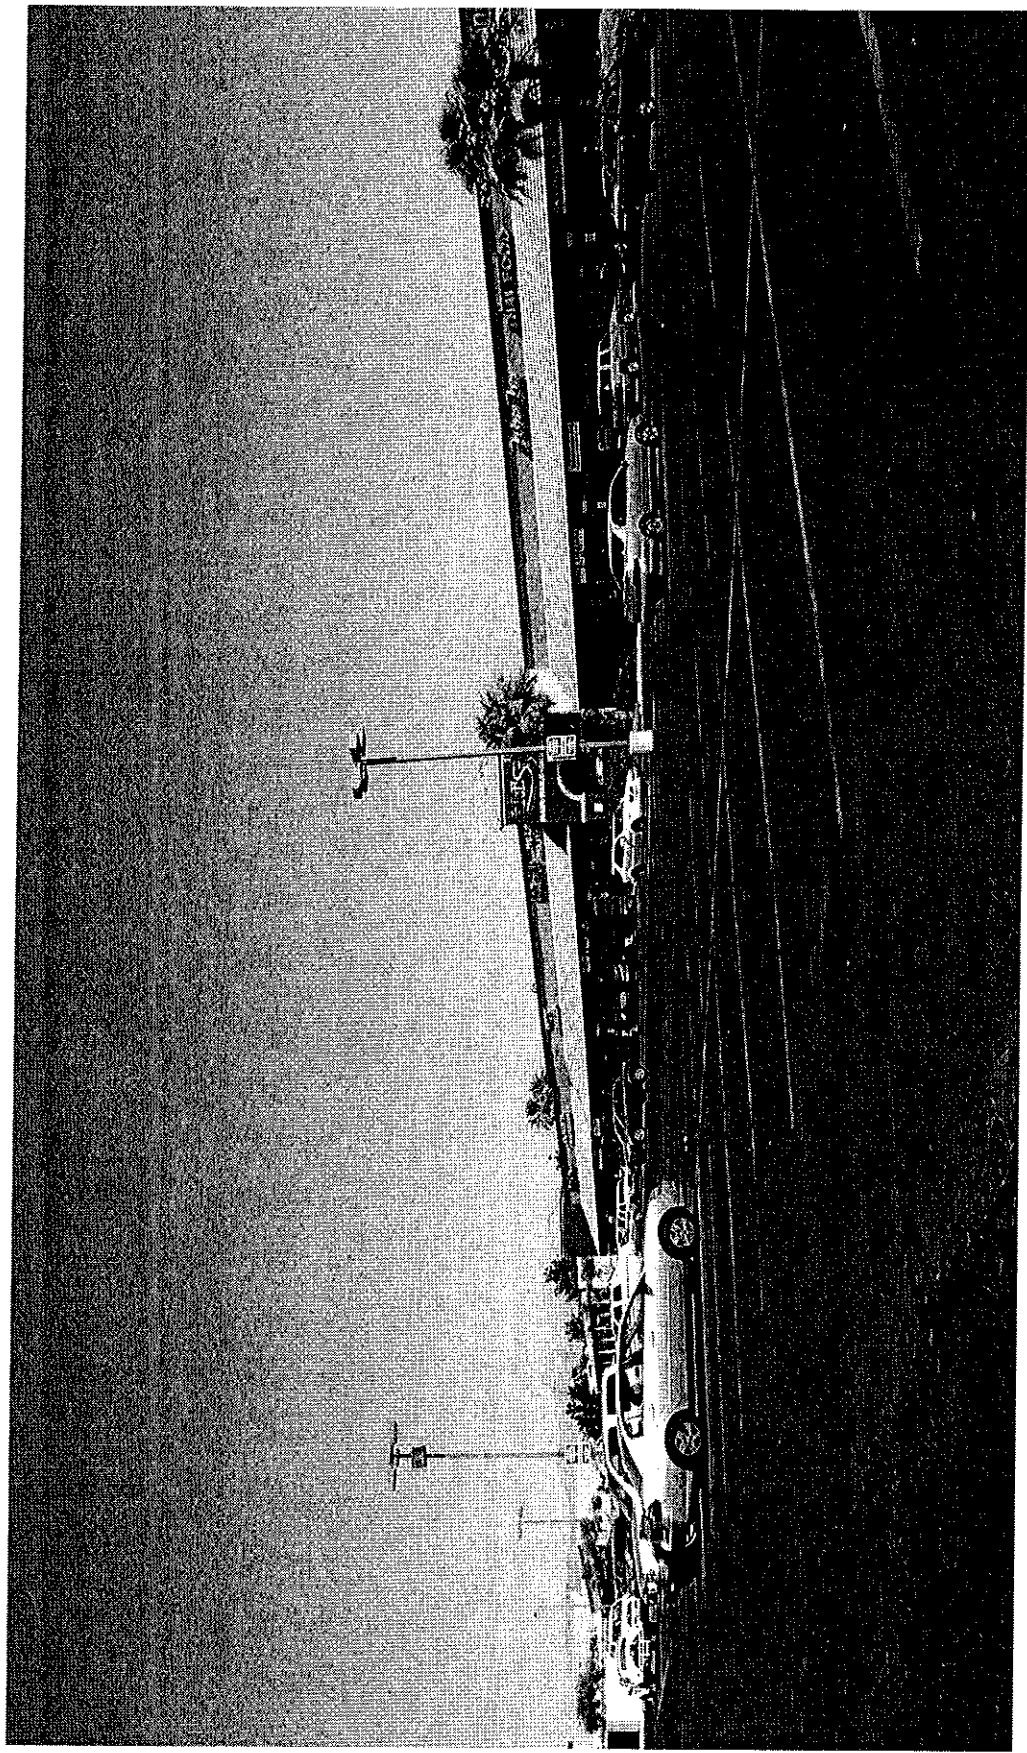

SUP-13478 - APPLICANT: CHIC DESIGNER BOUTIQUE - OWNER: WEST SAHARA ASSOCIATES
6378 WEST SAHARA AVENUE
JUNE 22, 2006 PLANNING COMMISSION

06/12/06