



**NOTE: THE FOLLOWING DOCUMENTATION
WAS SUBMITTED FOR THE RECORD BEFORE
OR AT THE PLANNING COMMISSION HEARING
ON THIS ITEM WHICH IS NOW APPEARING
BEFORE THE CITY COUNCIL**

MOD-11027 ZON-11031 WVR-12368 VAR-11030 VAC-12255 SDR-11034

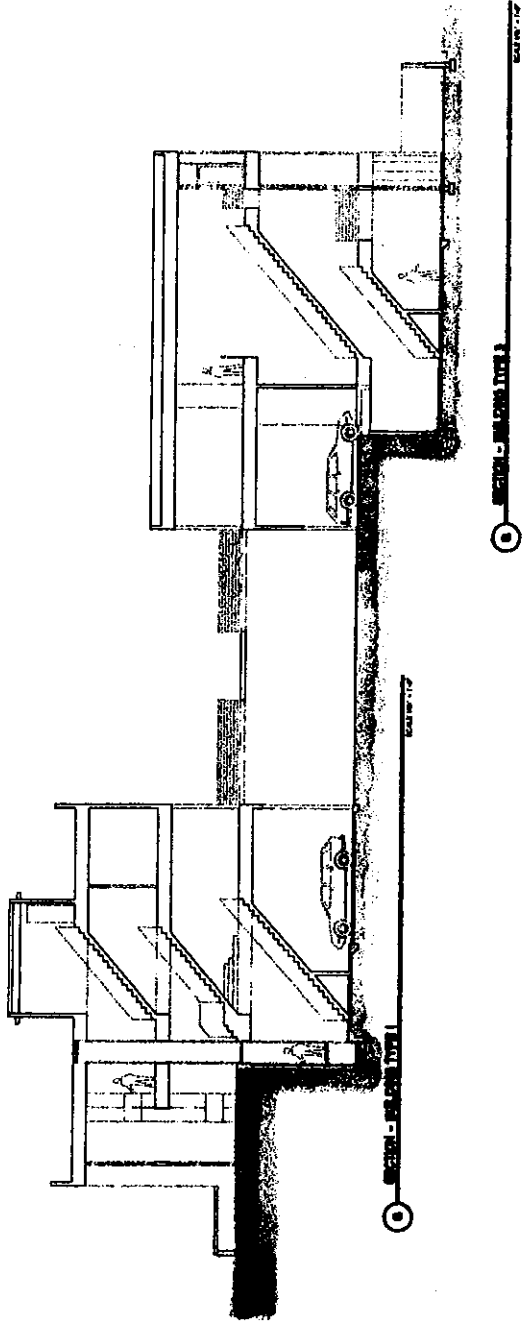

	ERIC MILLER ARCHITECT AIA 1000 WEST WASHINGTON AVENUE SUITE 200 LAS VEGAS, NEVADA 89102	LAS VEGAS CONDOMINIUMS Caballos de Oro	56 SHEET NO. 12 OF 12	ARCHITECTURAL A52 BUILDING SECTION

City of Las Vegas Planning Commission
#15
Date 5/25/06 Item 26

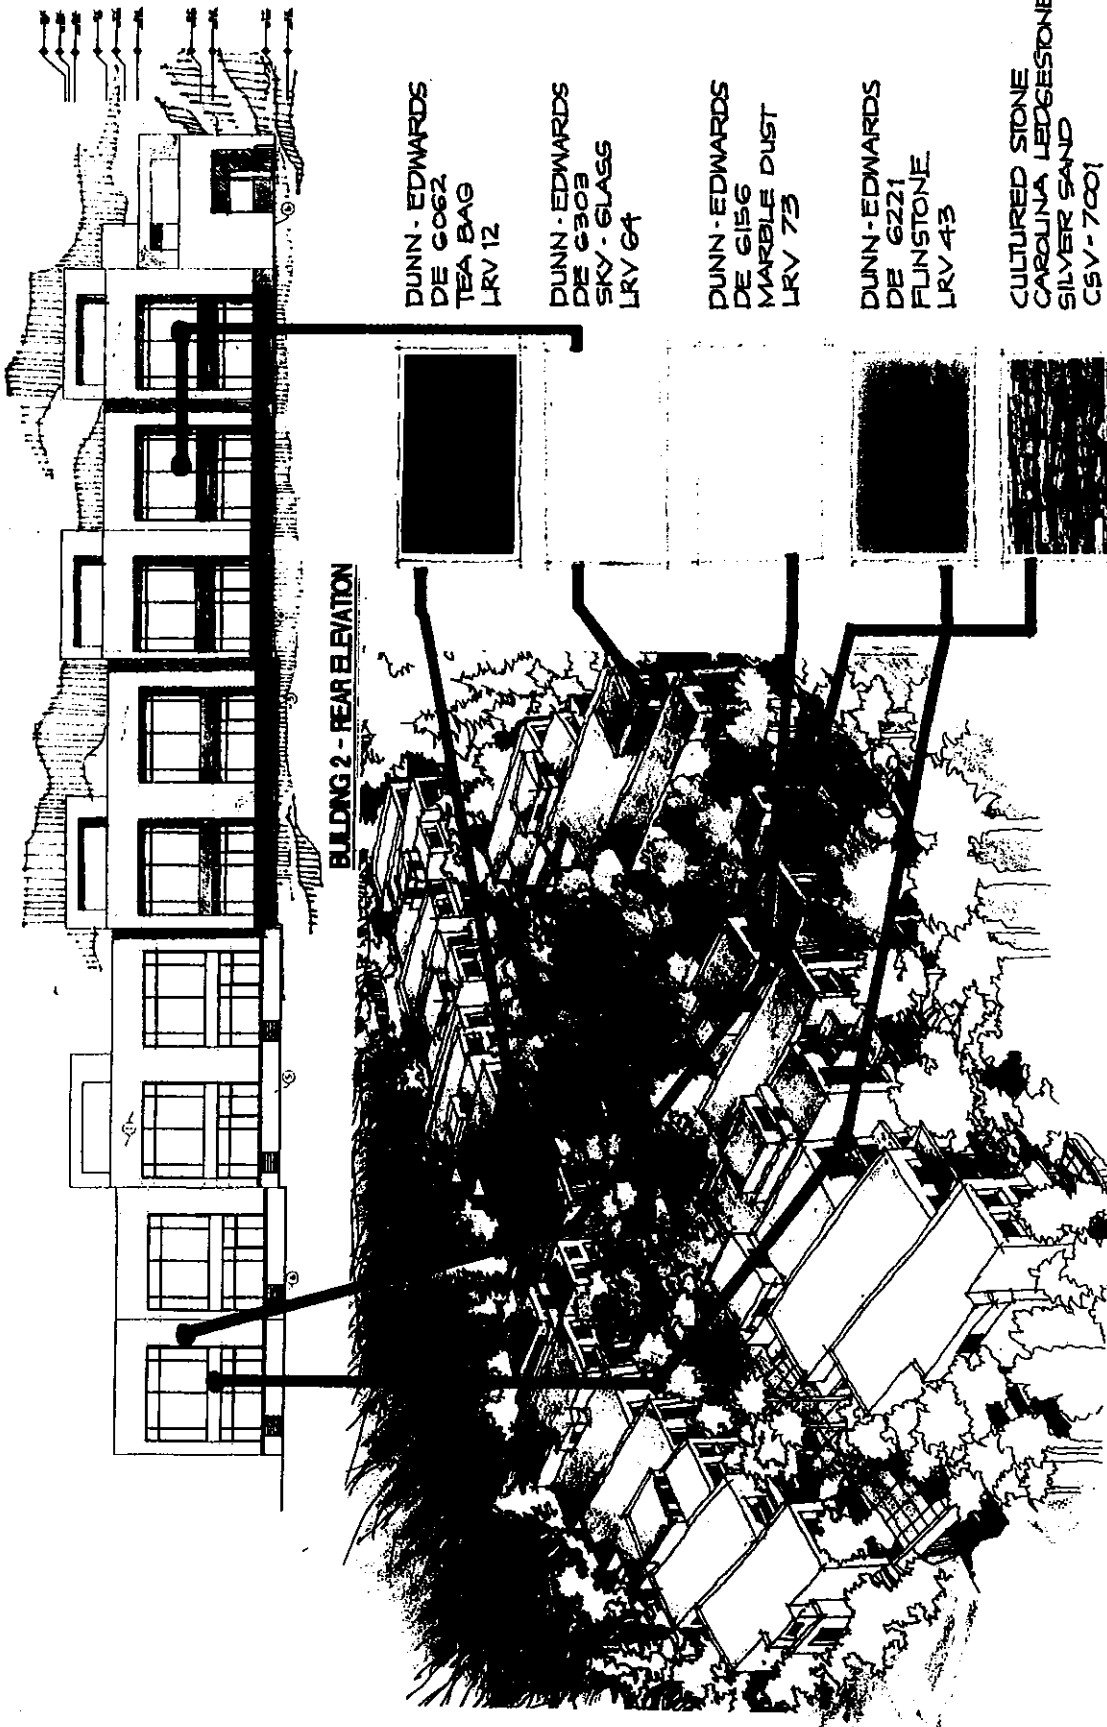

DUNN - EDWARDS
DE G062
TEA BAG
LRV 12

DUNN - EDWARDS
DE G303
SKY - GLASS
LRV 64

DUNN - EDWARDS
DE G156
MARBLE DUST
LRV 73

DUNN - EDWARDS
DE G221
FLINSTONE
LRV 43

CULTURED STONE
CAROLINA LEDGESTONE
SILVER SAND
CSV - 7001

BUILDING 2 - REAR ELEVATION

ERIC MILLER - ARCHITECT - AIA
P.O. BOX 1000
LAS VEGAS, NEVADA 89102


Caballos de Oro
CONDOMINIUMS
NEVADA

DESIGNED BY
LIV
INTERIORS

ARCHITECT
A42
BUILDING
ELEVATIONS

MOD-11027 ZON-11031 WVR-12368 VAR-11030 VAC-12255 SDR-11034

CONCEPTUAL PLAN
 SINGLE FAMILY DETACHED EMA 05-23-05 NTS.

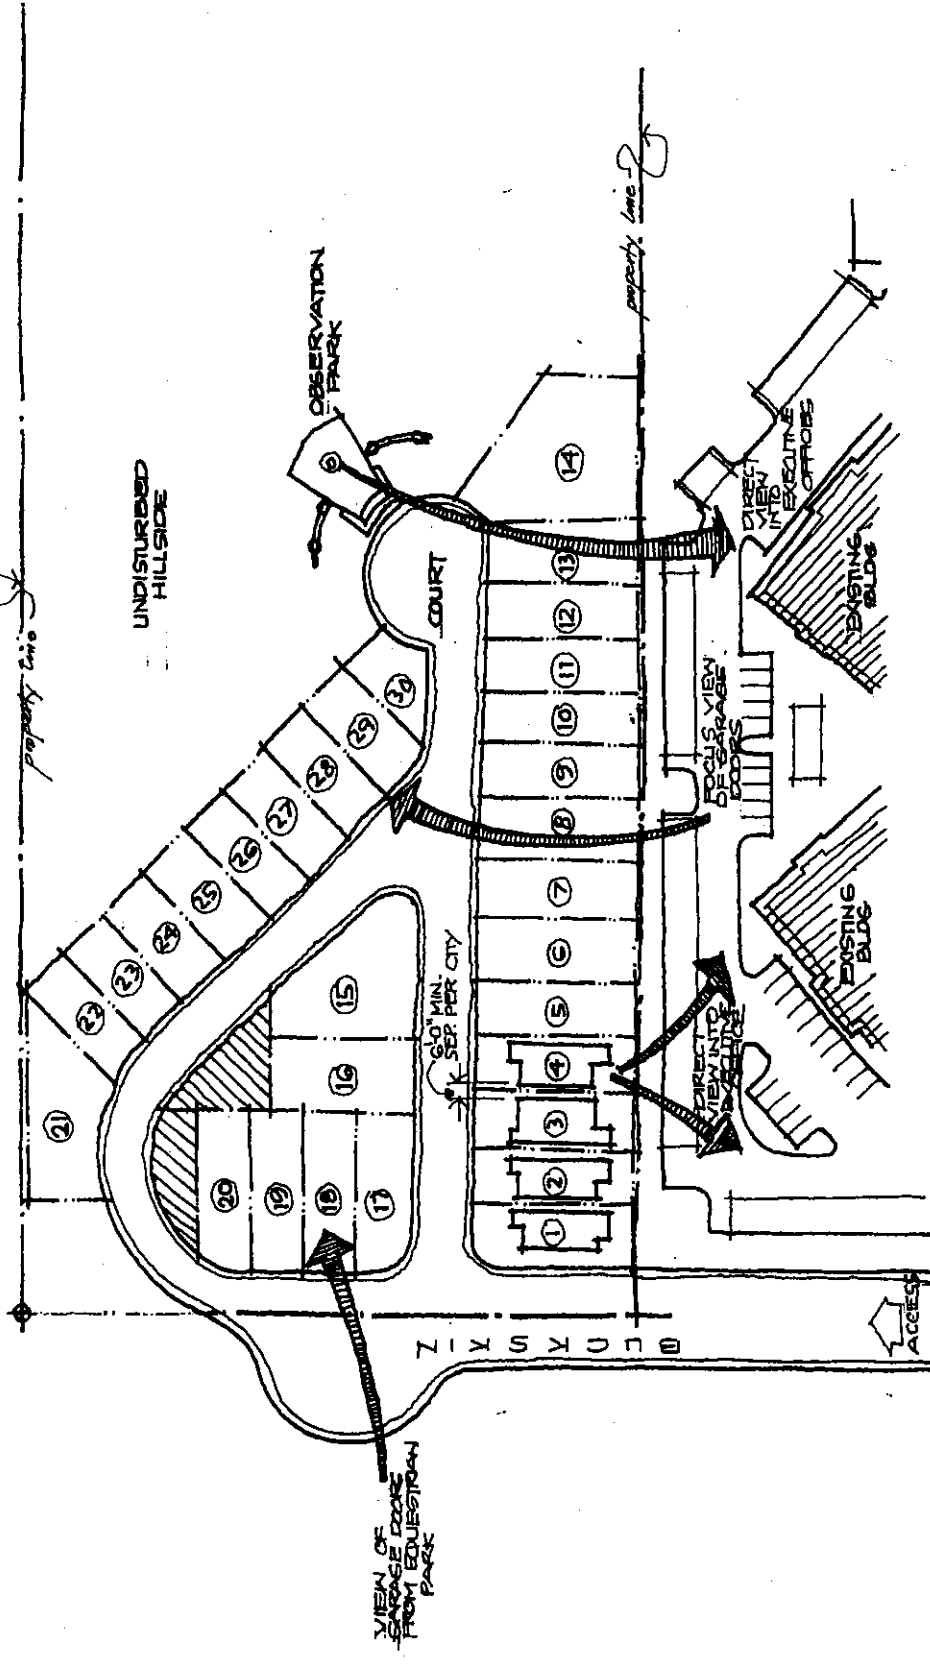

MOD-11027 ZON-11031 WVR-12368 VAR-11030 VAC-12255 SDR-11034