



PLANNING & DEVELOPMENT DEPARTMENT

STATEMENT OF FINANCIAL INTEREST

Case Number: VAR-17871 APN: 162-046-020-10

Name of Property Owner: Arthur & Jean Grant

Name of Applicant: Deja Vu's Little Darlings

To the best of your knowledge, does the Mayor or any member of the City Council or Planning Commission have any financial interest in this or any other property with the property owner, applicant, the property owner or applicant's general or limited partners, or an officer of their corporation or limited liability company?

Yes

No

If yes, please indicate the member of the City Council or Planning Commission who is involved and list the name(s) of the person or persons with whom the City Official holds an interest. Also list the Assessor's Parcel Number if the property in which the interest is held is different from the case parcel.

City Official: _____

Partner(s): _____

APN: _____


Signature of Property Owner: Jean M. Grant

Print Name: JEAN M. GRANT

Subscribed and sworn before me

This 26th day of October, 2006

Lindsay Sharbono
Notary Public in and for said County and State

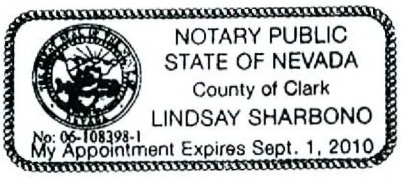

I-15

Little Darlings

1514 WESTERN AVE

SITE PLAN

VISION SIGN

3675 S. Pahrump Ave. Las Vegas, Nevada 89103
Phone: (702) 895-7474

This plan is prepared and submitted by the contractor as an exemption to NRS 622.310 for work under contractor license category authorized under NRS 629.
NV CONTRACTOR LICENSE #42776

THIS ARTWORK WAS PREPARED BY AND IS THE PROPERTY OF VISION SIGN, INC. ANY UNAUTHORIZED USE OF SAME IN WHOLE OR PART IS PROHIBITED.

JOB NO: 10366a
 DATE: 02-08-2006
 DRAWN: DERRICK
 SALES: SHOCK
 FILE NAME: LD10366a.CDR
 PLOT BY:

REVISIONS MADE
 04-20-06 DN ADJUST SIZES OF SIGN & LED UNIT
 10-25-06 DN RELOCATE SIGN


SITE

OCT 31 2006

80' FREEWAY SIGN



80' FREEWAY SIGN

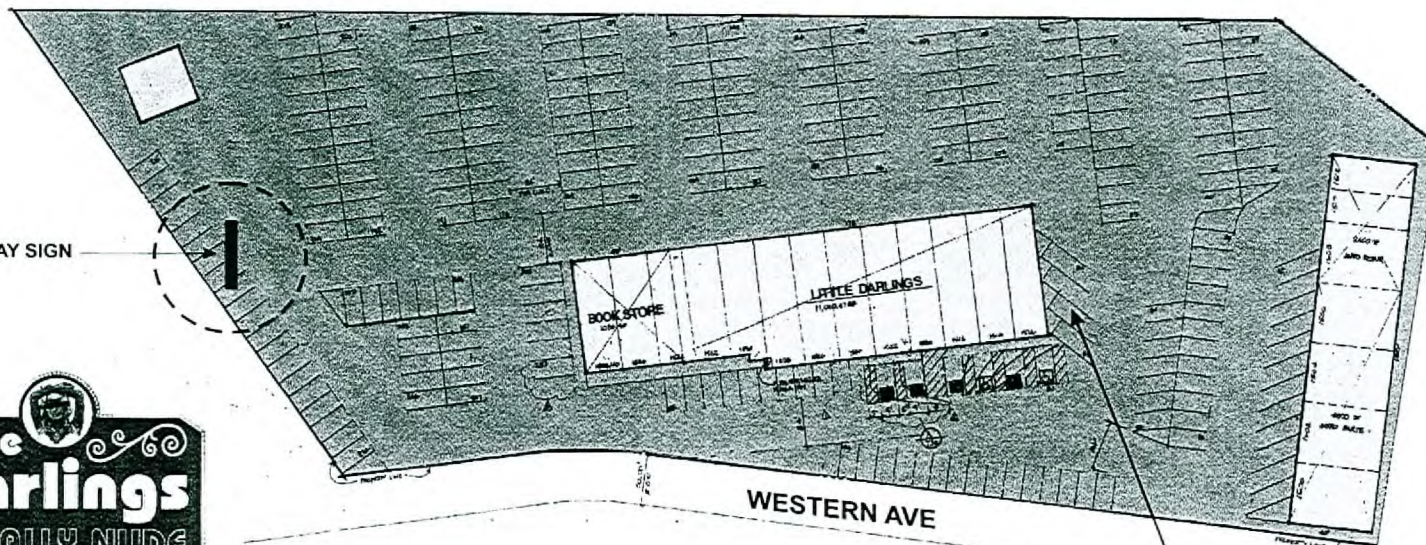


SITE PLAN

1"=60'



EXISTING SIGN TO BE REMOVED

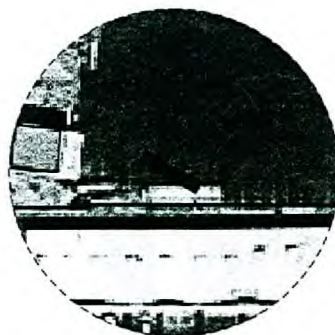

AERIAL VIEW N.T.S.

VAR-17871

12/21/06 PC

