



PLANNING & DEVELOPMENT DEPARTMENT

STATEMENT OF FINANCIAL INTEREST

Case Number: VAC-18711 APN: 139-36-303-001 & 003

Name of Property Owner: Clark County School District & Housing Authority City Of Las Vegas

Name of Applicant: Clark County School District

To the best of your knowledge, does the Mayor or any member of the City Council, Planning Commission, or a Hearings Officer have any financial interest in this or any other property with the property owner, applicant, the property owner or applicant's general or limited partners, or an officer of their corporation or limited liability company?

 Yes XX No

If yes, please indicate the member of the City Council, Planning Commission or Hearings Officer who is involved and list the name(s) of the person or persons with whom the City Official holds an interest. Also list the Assessor's Parcel Number if the property in which the interest is held is different from the case parcel.

City Official: NA

Partner(s): NA NA

APN: NA


Signature of Property Owner/Authorized Agent: [Signature]

Subscribed and sworn before me

J. P. Gerner, Associate Superintendent,
Facilities Division, Clark County School District

(This 11 day of December, 2006)

[Signature]
Notary Public in and for said County and State

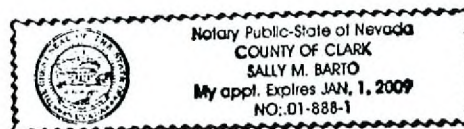

COPY



PLANNING & DEVELOPMENT DEPARTMENT

STATEMENT OF FINANCIAL INTEREST

Case Number: **VAC-18711** APN: 139-36-303-001 & 003
Name of Property Owner: Clark County School District & Housing Authority City Of Las Vegas
Name of Applicant: Clark County School District

To the best of your knowledge, does the Mayor or any member of the City Council, Planning Commission, or a Hearings Officer have any financial interest in this or any other property with the property owner, applicant, the property owner or applicant's general or limited partners, or an officer of their corporation or limited liability company?

 Yes XX No

If yes, please indicate the member of the City Council, Planning Commission or Hearings Officer who is involved and list the name(s) of the person or persons with whom the City Official holds an interest. Also list the Assessor's Parcel Number if the property in which the interest is held is different from the case parcel.

City Official: NA

Partner(s): NA NA


APN: NA


Signature of Property Owner/Authorized Agent: 

Carol O. Rowe, Acting Executive Director,
City Of Las Vegas Housing Authority

Subscribed and sworn before me

This 5th day of December, 2006

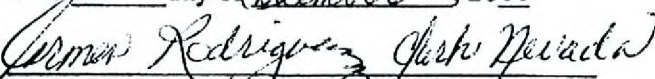
Notary Public in and for said County and State

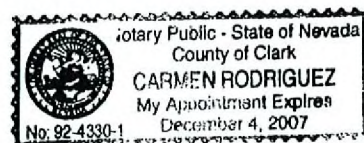


COPY

GRAPHIC SCALE



(IN FEET)
1 inch = 300 ft.

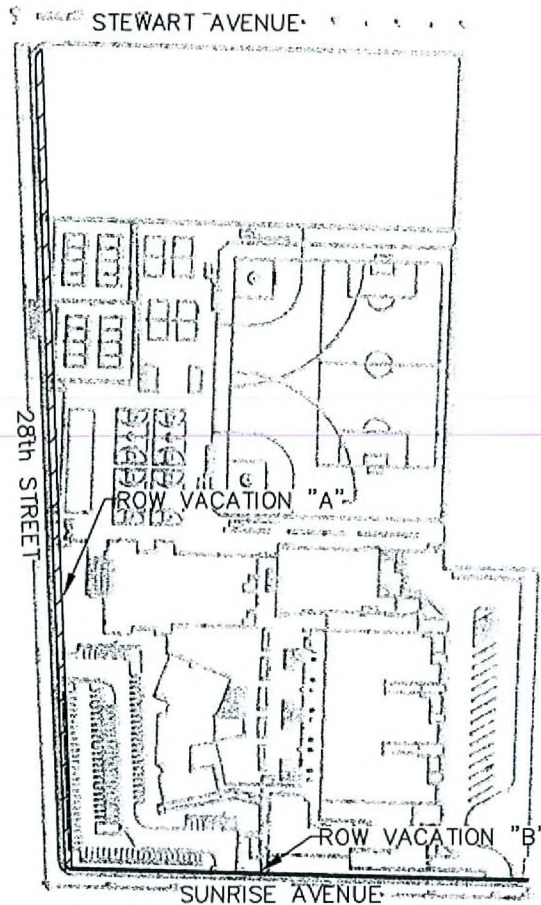

VAC-18711
01/25/07 PC



R.O.W. AREA
TO BE VACATED
RECEIVED

SUNRISE AVENUE (PUBLIC)

DEC 12 2006

Nevada By Design

ENGINEERING CONSULTANTS
3515 East Harmon Avenue
Las Vegas, NV 89121
Phone: (702) 938-1525 - Fax: (702) 938-1530
www.nvbydesign.com

NBD

**ROY MARTIN
MIDDLE SCHOOL
ROW VACATION-SITE MAP**

DRAWN BY: MAS

JOB NO.: 05477

DATE: 9/6/06

SHT. 1 OF 3

STEWART AVENUE

CL (S88°30'14"E) (PUBLIC)

CL 58.07' (S02°41'06"E) (PUBLIC)

NW CORNER OF SW (1/4) OF SECTION 36.
P.O.C.



P.O.B.

40.00' (N87°18'54"E)


L = 16.30'

R = 25.00'

$\Delta = 37°22'05"$

Tan = 8.45'

1282.59' (S02°41'06"E)
1262.03' (N02°41'06"W)

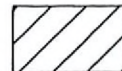

R.O.W. AREA
TO BE VACATED

28th STREET
CL 1306.43' (S02°41'06"E) (PUBLIC)


L = 13.26'

R = 15.00'

$\Delta = 50°39'53"$

Tan = 7.10'

GRAPHIC SCALE

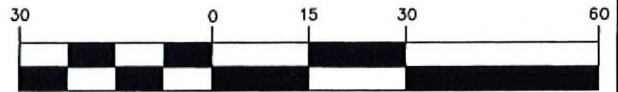

(IN FEET)

1 inch = 30 ft.

SUNRISE AVENUE

CL (N88°30'14"W) (PUBLIC)

RECEIVED

DEC 12 2006

VAC-18711

01/25/07 PC 28th STREET (PUBLIC)

Nevada By Design

ENGINEERING CONSULTANTS
3515 East Harmon Avenue
Las Vegas, NV 89121
Phone: (702) 938-1525 - Fax: (702) 938-1530
www.nvbydesign.com

NBD

**ROY MARTIN
MIDDLE SCHOOL
ROW VACATION - "A"**


DRAWN BY: MAS

JOB NO.: 05477

DATE: 9/6/06

SHT. 2 OF 3

GRAPHIC SCALE

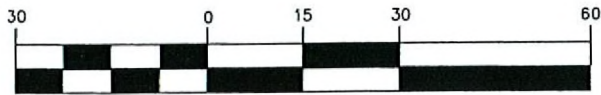

(IN FEET)

1 inch = 30 ft.

NW CORNER OF SW (1/4) OF SECTION 36.
P.O.C.

STEWART AVENUE

CL (S88°30'14"E) (PUBLIC)



CL 1364.50' (S02°41'06"E) (PUBLIC)

28th STREET

3.31' (S02°41'05"E)
26.70' (N01°29'46"E)

P.O.B.

711.55' (S88°30'14"E)

708.88' (N88°30'14"W)

L = 2.44'

R = 15.00'

Δ = 09°18'45"

Tan = 1.22'

3.50' (N01°29'46"E)

SUNRISE AVENUE

CL 38.16' (N88°30'14"W) (PUBLIC)



R.O.W. AREA
TO BE VACATED

RECEIVED

SUNRISE AVENUE (PUBLIC)

DEC 12 2006

Nevada By Design

ENGINEERING CONSULTANTS

3515 East Harmon Avenue

Las Vegas, NV 89121

Phone: (702) 938-1525 - Fax: (702) 938-1530

www.nvbydesign.com

NBD


ROY MARTIN MIDDLE SCHOOL ROW VACATION - "B"

DRAWN BY: MAS

JOB NO.: 05477

DATE: 9/6/06

SHT. 3 OF 3

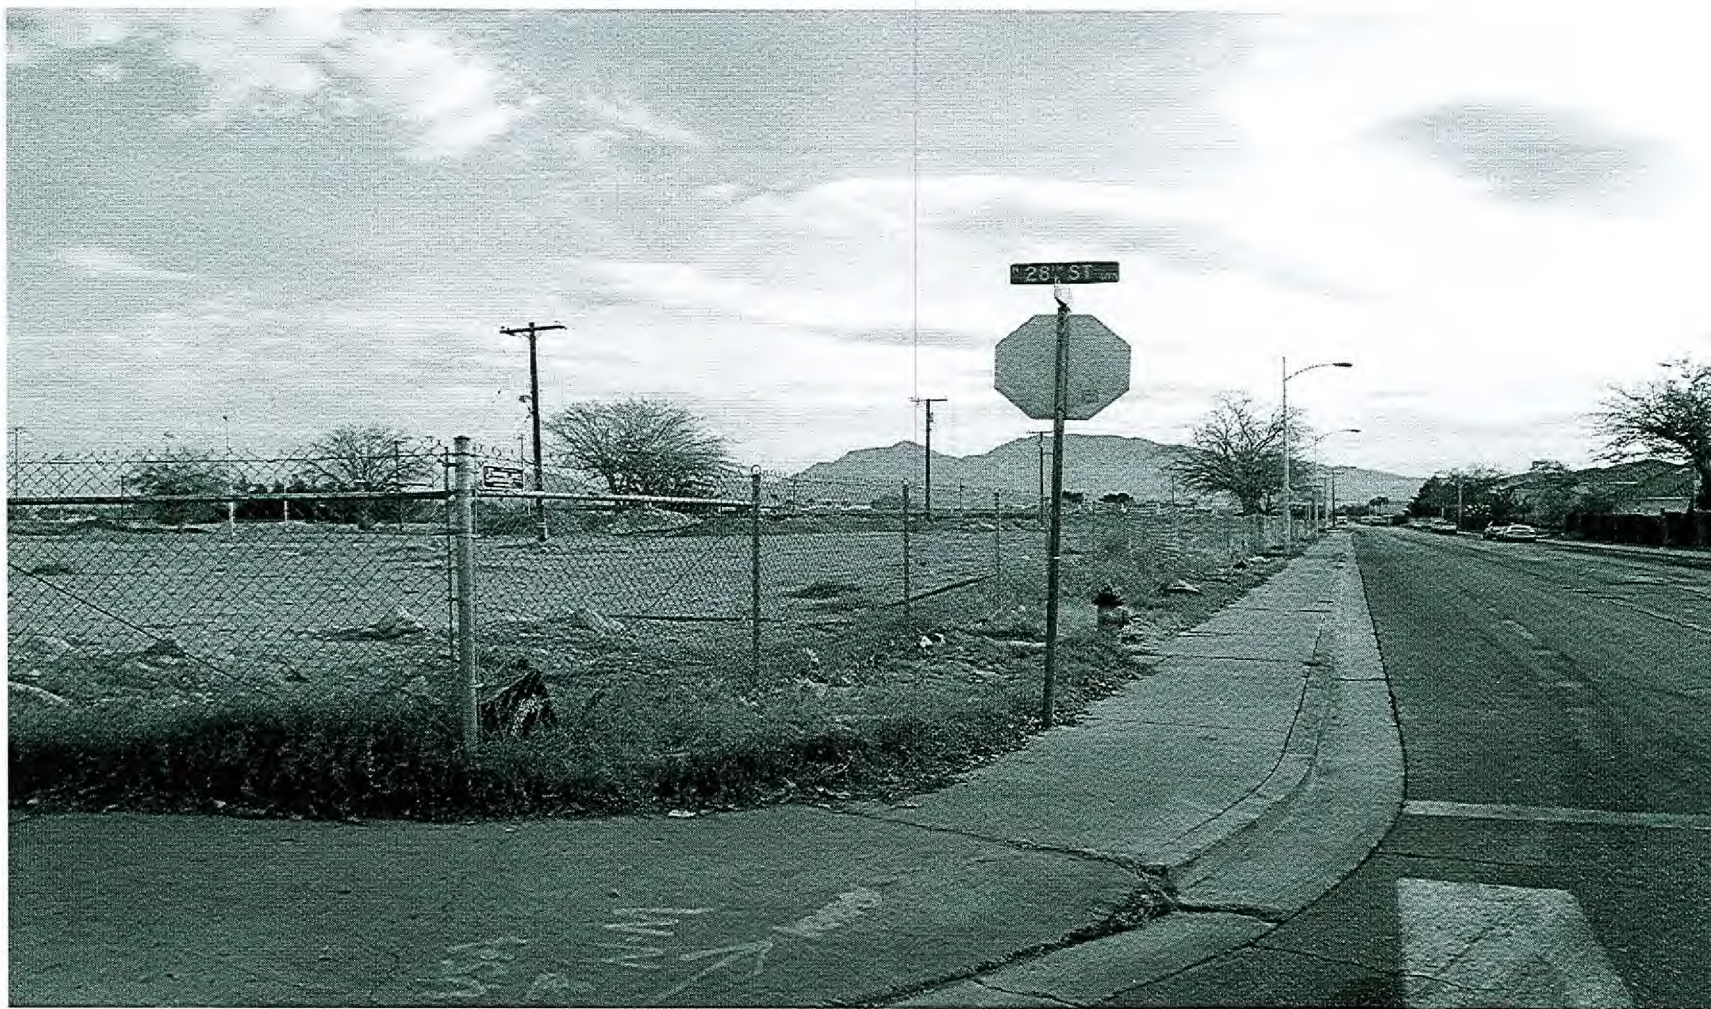

VAC-18711 - APPLICANT: CLARK COUNTY SCHOOL DISTRICT - OWNER: CLARK COUNTY SCHOOL DISTRICT, ET AL
NORTHEAST CORNER OF SUNRISE AVENUE AND 28TH STREET
JANUARY 25, 2007 PLANNING COMMISSION

12/26/06



VAC-18711 - APPLICANT: CLARK COUNTY SCHOOL DISTRICT - OWNER: CLARK COUNTY SCHOOL DISTRICT, ET AL
NORTHEAST CORNER OF SUNRISE AVENUE AND 28TH STREET
JANUARY 25, 2007 PLANNING COMMISSION

12/26/06



VAC-18711 - APPLICANT: CLARK COUNTY SCHOOL DISTRICT - OWNER: CLARK COUNTY SCHOOL DISTRICT, ET AL
NORTHEAST CORNER OF SUNRISE AVENUE AND 28TH STREET
JANUARY 25, 2007 PLANNING COMMISSION

12/26/06



VAC-18711 - APPLICANT: CLARK COUNTY SCHOOL DISTRICT - OWNER: CLARK COUNTY SCHOOL DISTRICT, ET AL
NORTHEAST CORNER OF SUNRISE AVENUE AND 28TH STREET
JANUARY 25, 2007 PLANNING COMMISSION

12/26/06