



PLANNING & DEVELOPMENT DEPARTMENT

STATEMENT OF FINANCIAL INTEREST

Case Number: **VAR-18790** APN: _____

Name of Property Owner: Wendell D. & Linda G. Gentry

Name of Applicant: Wendell D. Gentry

Name of Representative: _____

To the best of your knowledge, does the Mayor or any member of the City Council or Planning Commission have any financial interest in this or any other property with the property owner, applicant, the property owner or applicant's general or limited partners, or an officer of their corporation or limited liability company?

_____ Yes

NO No

If yes, please indicate the member of the City Council or Planning Commission who is involved and list the name(s) of the person or persons with whom the City Official holds an interest. Also list the Assessor's Parcel Number if the property in which the interest is held is different from the case parcel.

City Official: _____

Partner(s): _____

APN: _____


Signature of Property Owner: Wendell D. Gentry


Print Name: Wendell D. Gentry

Subscribed and sworn before me

This 13 day of December, 2006

Patricia Ambrosino
Notary Public in and for said County and State

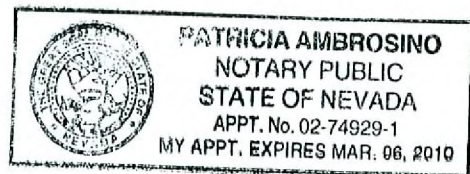

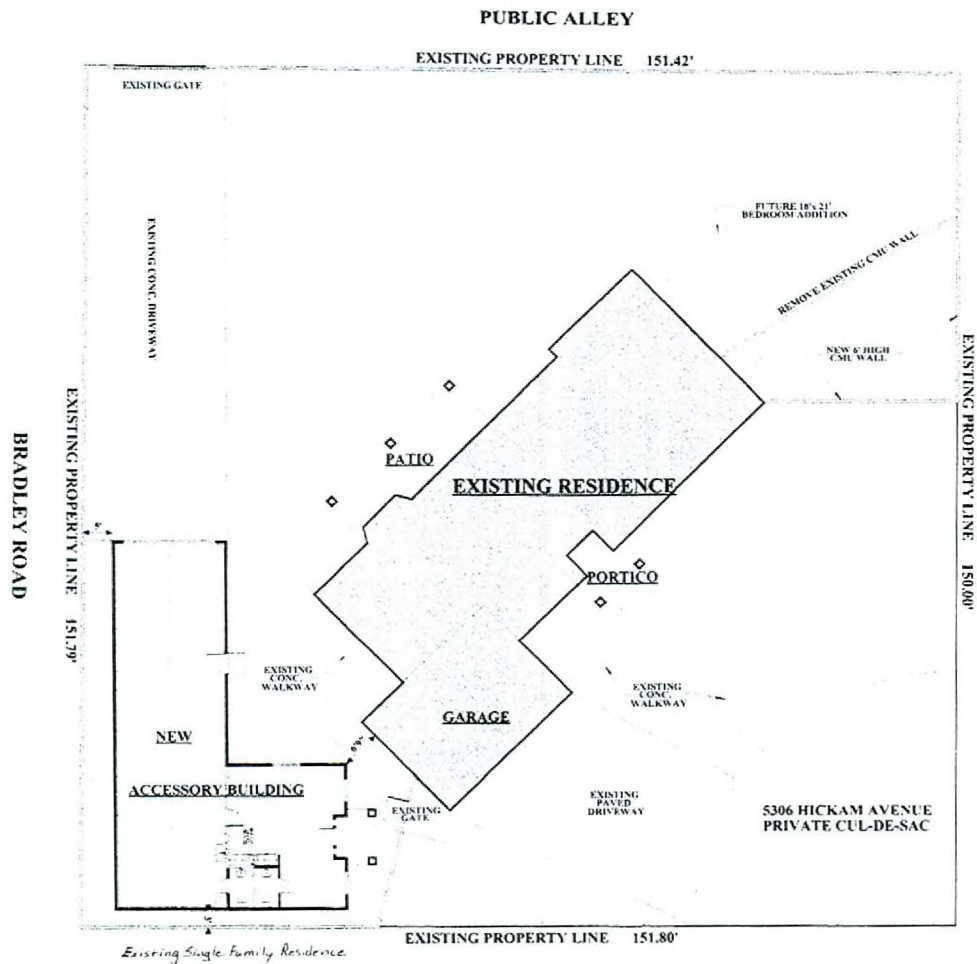

SITE PLAN
SCALE: 1"= 10'



NORTH

VAR-18790
SUP-18789
02/08/07 PC


GENTRY ACCESSORY BUILDING GAME ROOM/RV STORAGE

JURISDICTION - LAS VEGAS - 89130
ZONING CLASSIFICATION - RE
ACCESSORY STRUCTURE - NEW

PLAN INDEX	
SHEET	DESCRIPTION
ARCHITECTURAL	
A1	SITE PLAN
A2	EXTERIOR ELEVATIONS
A3	FLOOR PLAN
A4	DIMENSION PLAN
A5	ROOF PLAN/SECTIONS
ELECTRICAL	
E1	ELECTRICAL PLAN
MECHANICAL	
M1	MECHANICAL PLAN
PLUMBING	
P1	PLUMBING PLAN
STRUCTURAL	
S1	NOTES
S2	FOUNDATION PLAN
S3	ROOF FRAMING PLAN
S4	DETAILS
S5	DETAILS


THIS PROJECT SHALL COMPLY WITH THE 2003 IRC, IBC,
UPC AND UMC, 2002 NEC, & 2003 IFCC AND ALL
SOUTHERN NEVADA CODE AMENDMENTS

RECEIVED
DEC 15 2006

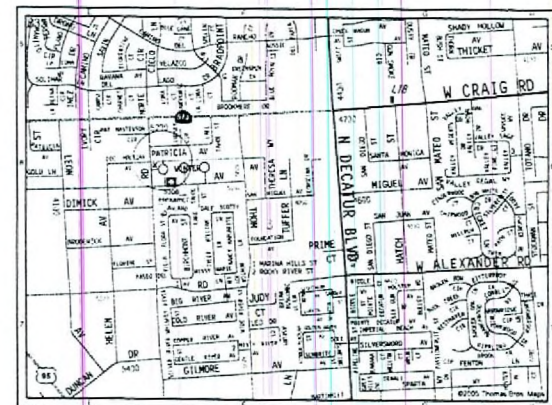



RECEIVED
DEC 15 2006

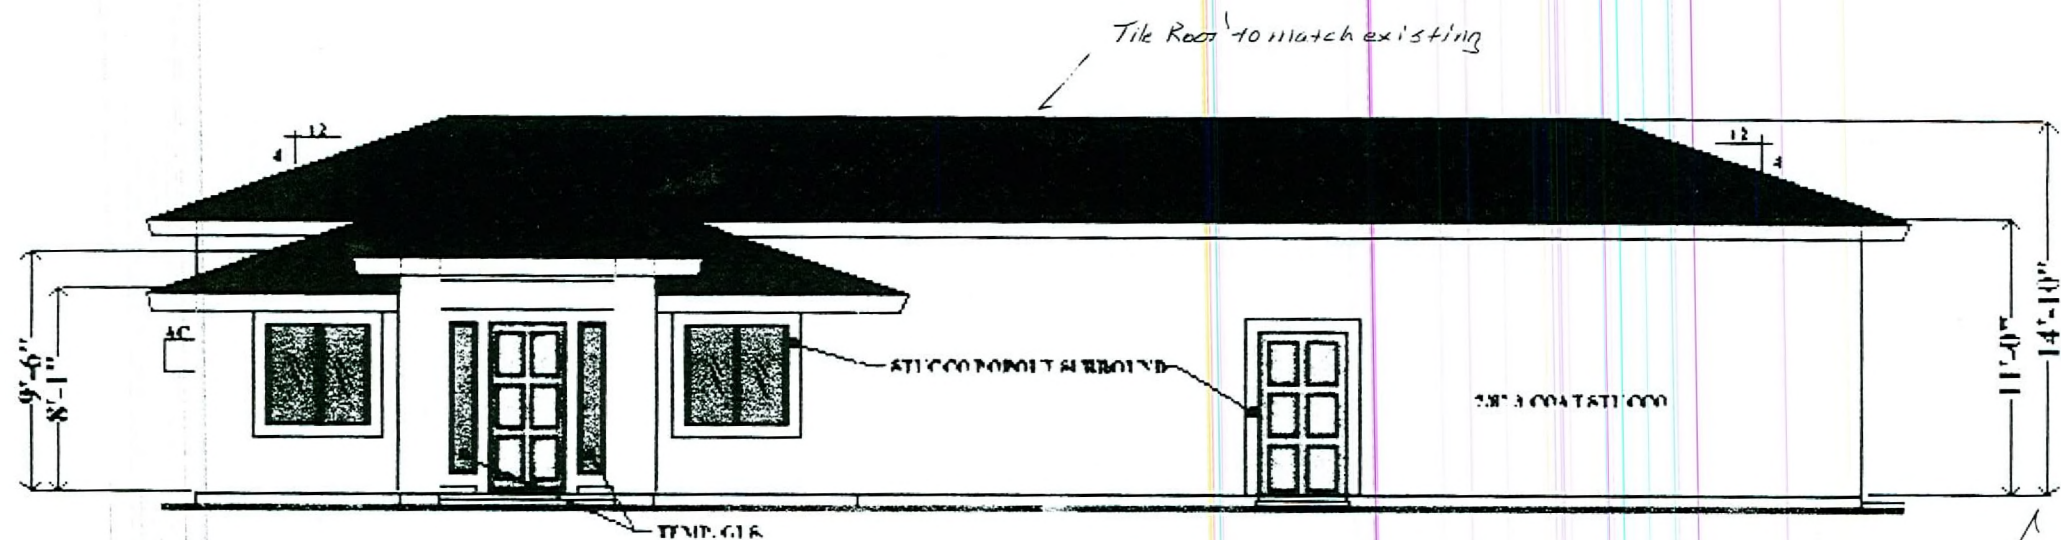

All Exterior Colors to match existing Structure

**PROPOSED STRUCTURE
FRONT ELEVATION**

SCALE: 3/16" = 1'-0"

Special Note

*The height of the existing
Residential Structure at this
address is 15'-10"*

VAR-18790
SUP-18789
02/08/07 PC

RECEIVED
JAN 09 2007

VAR-18790
SUP-18789
02/08/07 PC

