



PLANNING & DEVELOPMENT DEPARTMENT

STATEMENT OF FINANCIAL INTEREST

Case Number: **SUP-18821** APN: 138-03-701-021
Name of Property Owner: DOUGLAS E. Simms
Name of Applicant: CHRISTOPHER S. DYKA

To the best of your knowledge, does the Mayor or any member of the City Council or Planning Commission have any financial interest in this or any other property with the property owner, applicant, the property owner or applicant's general or limited partners, or an officer of their corporation or limited liability company?

☐ Yes

☒ No

If yes, please indicate the member of the City Council or Planning Commission who is involved and list the name(s) of the person or persons with whom the City Official holds an interest. Also list the Assessor's Parcel Number if the property in which the interest is held is different from the case parcel.

City Official: _____

Partner(s): _____

APN: _____


Signature of Property Owner: _____

Print Name: Douglas E. Simms

Subscribed and sworn before me


This 7th day of November, 2006

Barbara A. Bross
Notary Public in and for said County and State

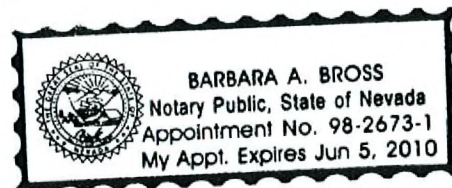


AS-1 1" = 10'	                                       	TENAYA WAY CENTRE for DESERT CAPITAL GROUP TENAYA WAY and CRASS ROAD CLARK COUNTY LAS VEGAS, NEVADA	PROPOSED FIRST LEVEL ARCHITECTURAL SITE PLAN	SEE EXHIBIT A FOR REFERENCE OF THE CITY OF LAS VEGAS PLANNING DEPARTMENT 220 N. LAS VEGAS BLVD. LAS VEGAS, NV 89101 PHONE: 702-258-2000 FAX: 702-258-2001 E-MAIL: PLANNING@LASVEGAS.NV.GOV WWW: WWW.LASVEGAS.NV.GOV DATE: 10/10/2000 DRAWN BY: J. L. LINDSEY CHECKED BY: J. L. LINDSEY SCALE: 1" = 10'	GREENE TINDALL 800 EAST HENDERSON, SUITE 200 LAS VEGAS, NEVADA 89101 PHONE: 702-731-0700 FACSIMILE: 702-731-0700 ARCHITECTS REGISTERED UNDER GENERAL CONTRACTORS
------------------	--	---	---	--	--

[illegible]

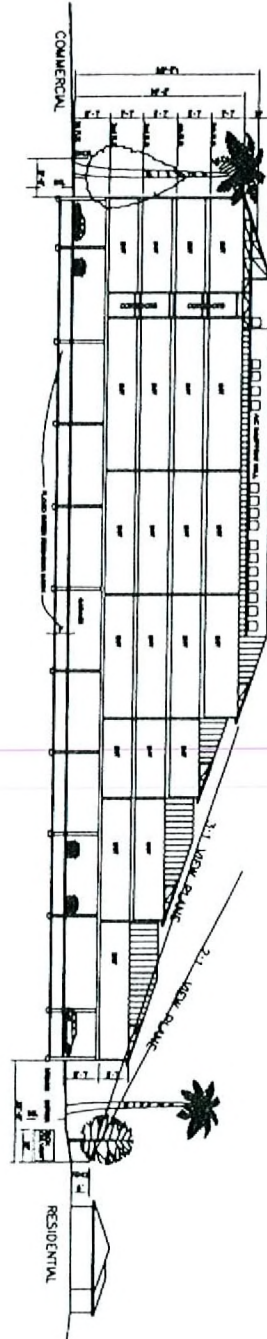

SECTION THRU BUILDING (LOOKING NORTH)

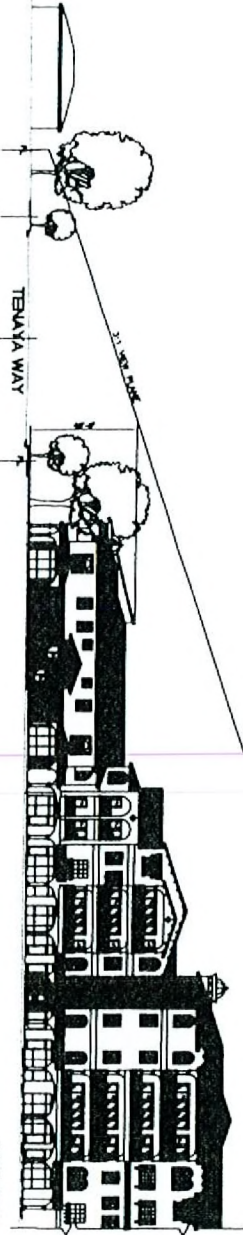

TENAYA WAY

ZON-18819

GPA-18818

VAR-18820

SUP-18821

SDR-18822

01/25/07 PC



REVISED

VIEW PLANE ACROSS BUILDINGS

VIEW OVER TENAYA WAY

RECEIVED
JAN 04 2005

AS-7	6/1/06 5-18-06 1-18-07	TENAYA WAY CENTRE for DESERT CAPITAL GROUP TENAYA WAY and CRAIG ROAD CLARK COUNTY LAS VEGAS, NEVADA	ARCHITECTURAL SECTION & VISION SLOPES	DESIGNED BY GREENE TINDALL ARCHITECTS 1000 LAS VEGAS BLVD., SUITE 200 LAS VEGAS, NV 89101 PHONE: 702-462-1000 FACSIMILE: 702-462-1001 WWW.GREENTINDALL.COM	GREENE TINDALL 1000 LAS VEGAS BLVD., SUITE 200 LAS VEGAS, NEVADA 89101 PHONE: 702-462-1000 FACSIMILE: 702-462-1001 WWW.GREENTINDALL.COM
-------------	---------------------------------------	---	---	---	---

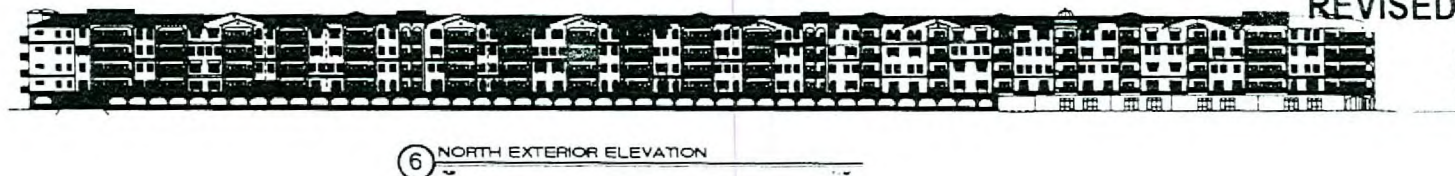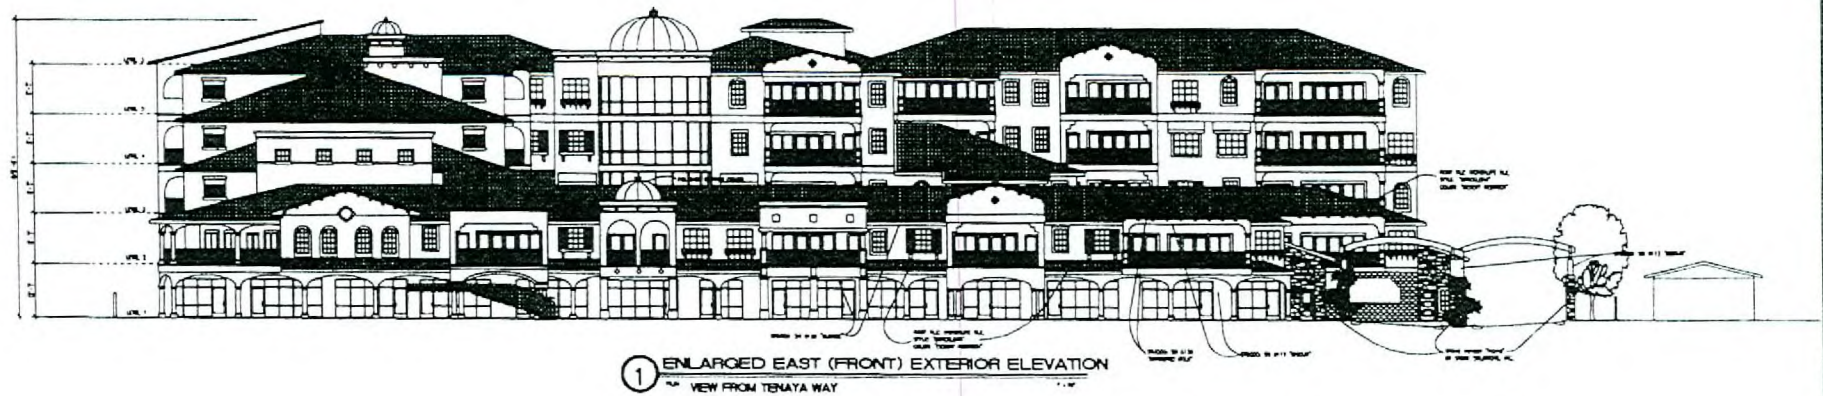

RECEIVED
JAN 04 2006

ZON-18819 GPA-18818
VAR-18820 SUP-18821
SDR-18822 01/25/07 PC

REVISED

GREENE TINDALL
ONE EAST RIMMELL BOULEVARD, SUITE 100
LAS VEGAS, NEVADA 89119
TEL: 702.734.1100
FAX: 702.734.1101
WWW.GREENTINDALL.COM

EXTERIOR ELEVATIONS


TENAYA WAY CENTRE
for DESERT CAPITAL GROUP
TENAYA WAY and CHAD ROAD
LAS VEGAS, NEVADA

ST-608
3-16-2009
3-2-2007
AS-8

1

TENAYA WAY CENTRE

BY
DESERT CAPITAL GROUP

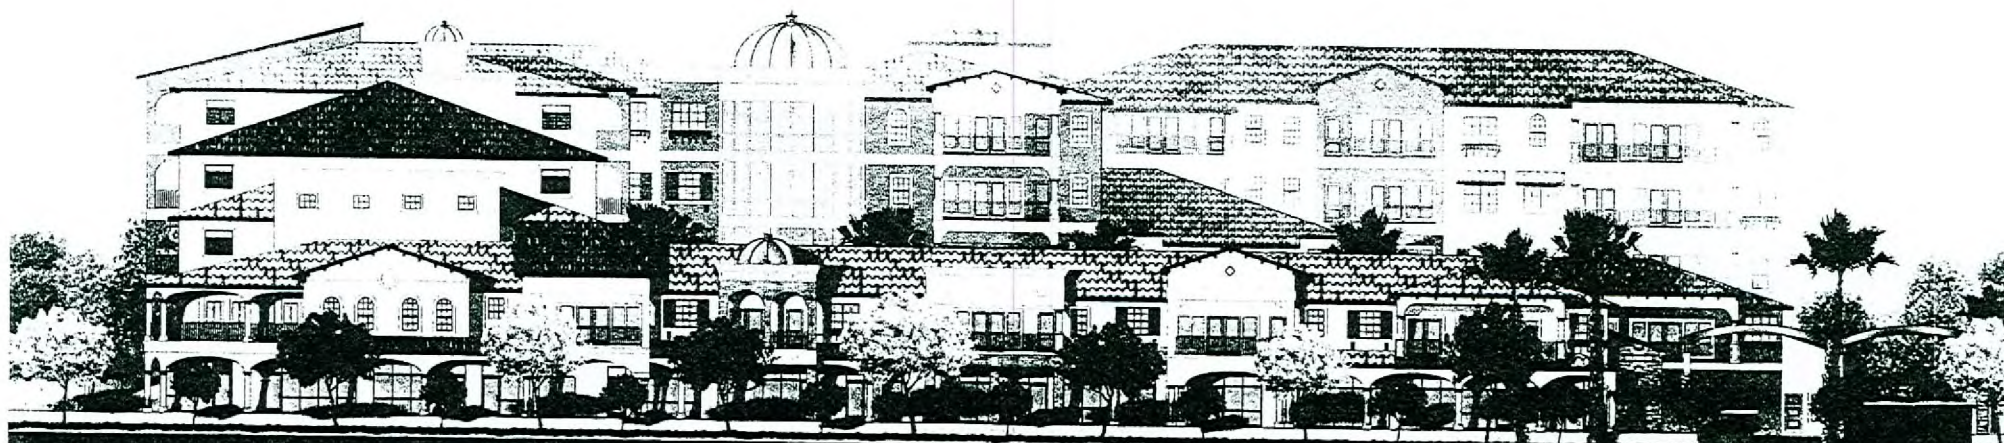

VIEW FROM TENAYA WAY

12.11

RECEIVED SDR-18822
DEC 18 2006 01/25/07 PC