
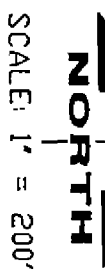


DESCRIPTION:

**LOG CABIN WAY
SEWER EASEMENT**

PROJECT NO. 784.016.2

DATE: 02-16-07
CALC. BY: KFO
CHECKED BY: DEH
DRAWN BY: KFO

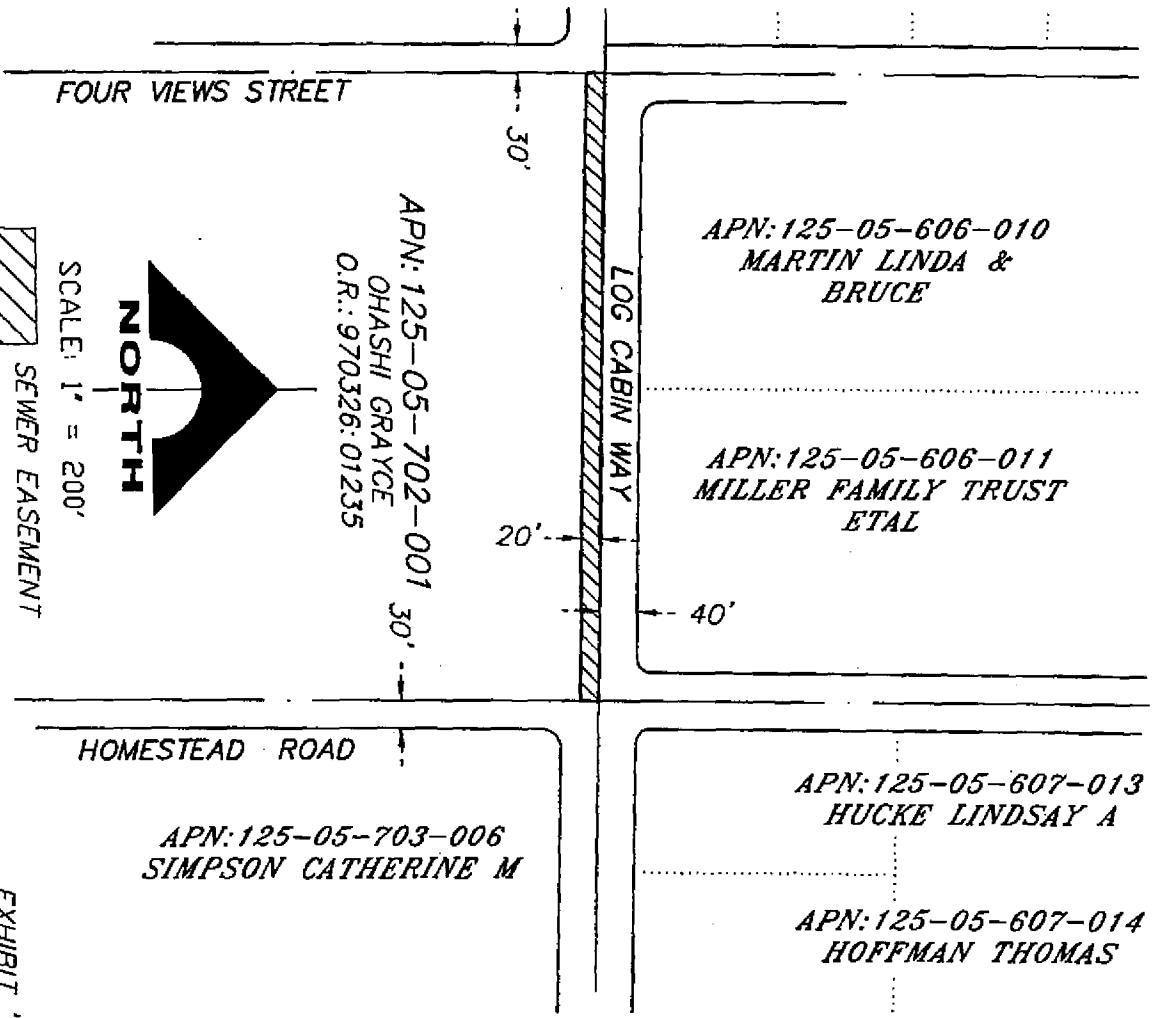

SCALE: 1" = 200'
SEWER EASEMENT

EXHIBIT "A"
PAGE 2 OF 2