



PLANNING & DEVELOPMENT DEPARTMENT

STATEMENT OF FINANCIAL INTEREST

Case Number: EOT-20206 APN: 125.20.201.015, 017, & 018

Name of Property Owner: Asian Development LLC

Name of Applicant: David Bramlett

Name of Representative: Victor Rodriguez

To the best of your knowledge, does the Mayor or any member of the City Council or Planning Commission have any financial interest in this or any other property with the property owner, applicant, the property owner or applicant's general or limited partners, or an officer of their corporation or limited liability company?

Yes

No

If yes, please indicate the member of the City Council or Planning Commission who is involved and list the name(s) of the person or persons with whom the City Official holds an interest. Also list the Assessor's Parcel Number if the property in which the interest is held is different from the case parcel.

City Official: _____

Partner(s): _____

APN: _____

Signature of Property Owner: _____


Print Name: Barry Brooksby


Subscribed and sworn before me

This 26 day of February, 2007


D. Deswood

Notary Public in and for said County and State

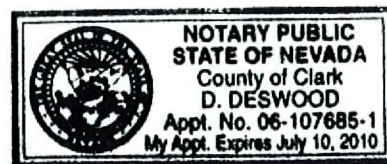


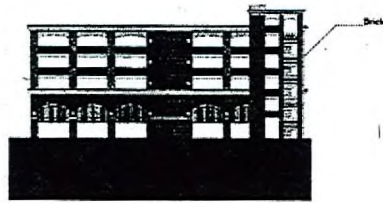


SOUTH ELEVATION (PARKING STRUCTURE)

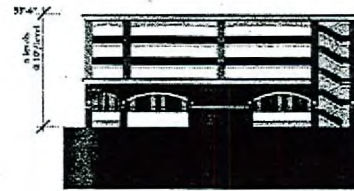

NORTH ELEVATION (PARKING STRUCTURE)

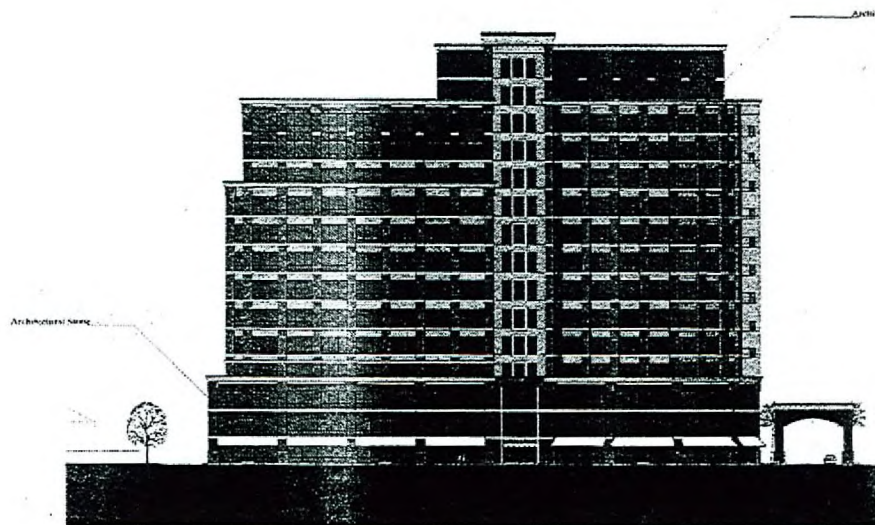

SOUTH ELEVATION

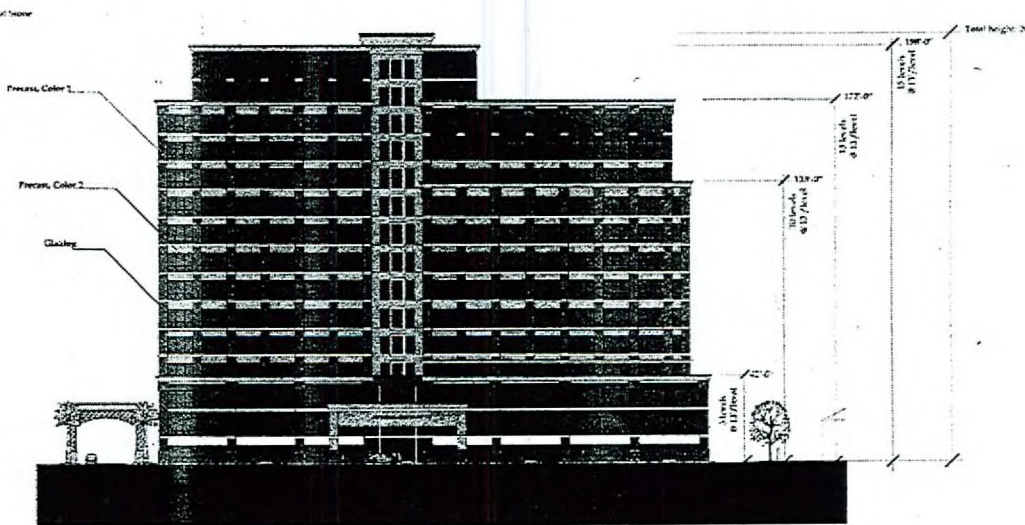

NORTH ELEVATION

SCALE: 1" = 30'-0"

EOT-20206

04-18-07 CC


RECEIVED

FEB 27 2007


CENTENNIAL HILLS OFFICE TOWER

SCHEMATIC DESIGN: 02-25-03

INA ARCHITECTS

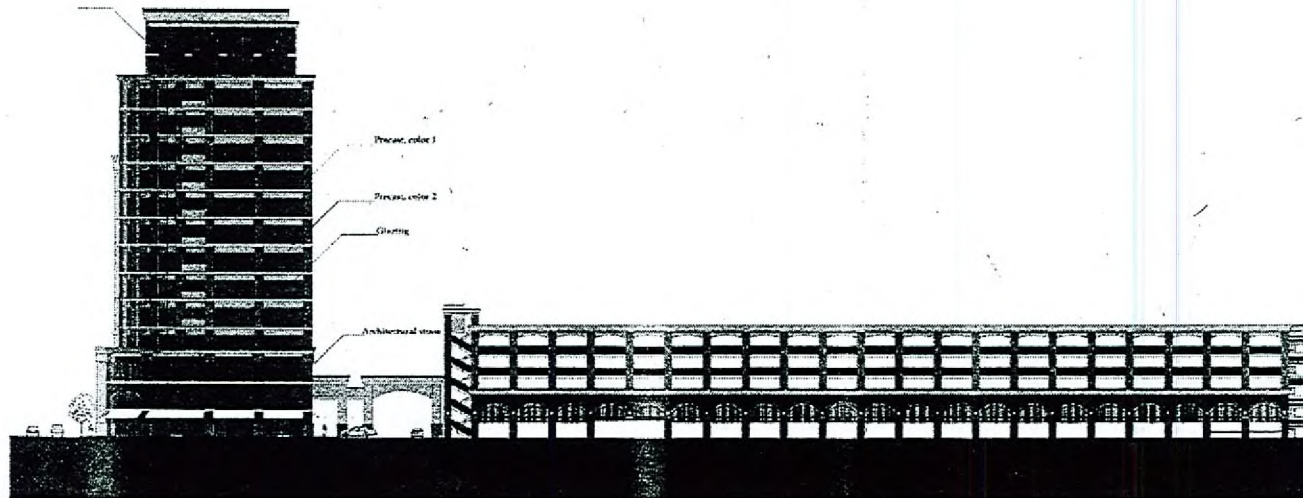

EAST ELEVATION

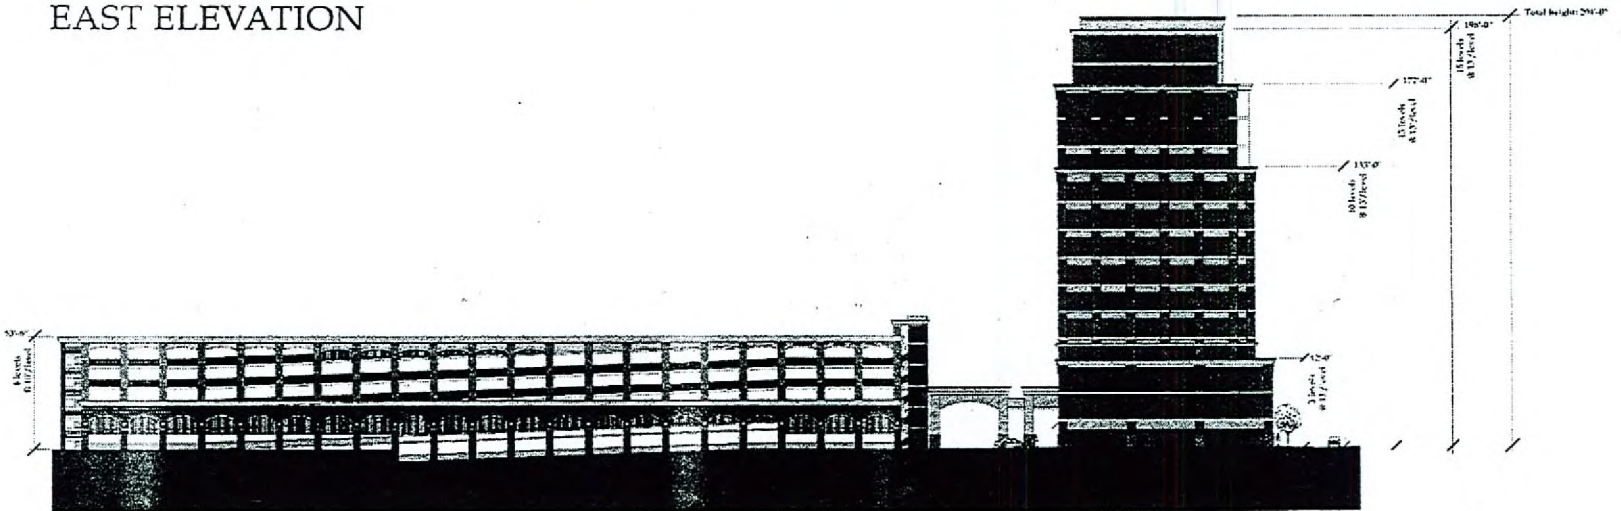

WEST ELEVATION

SCALE: 1" = 30'-0"

EOT-20206
04-18-07 CC

RECEIVE

FEB 27 2007

CENTENNIAL HILLS OFFICE TOWER

SCHEMATIC DESIGN: 02-25-03



INA
ARCHITECTS