


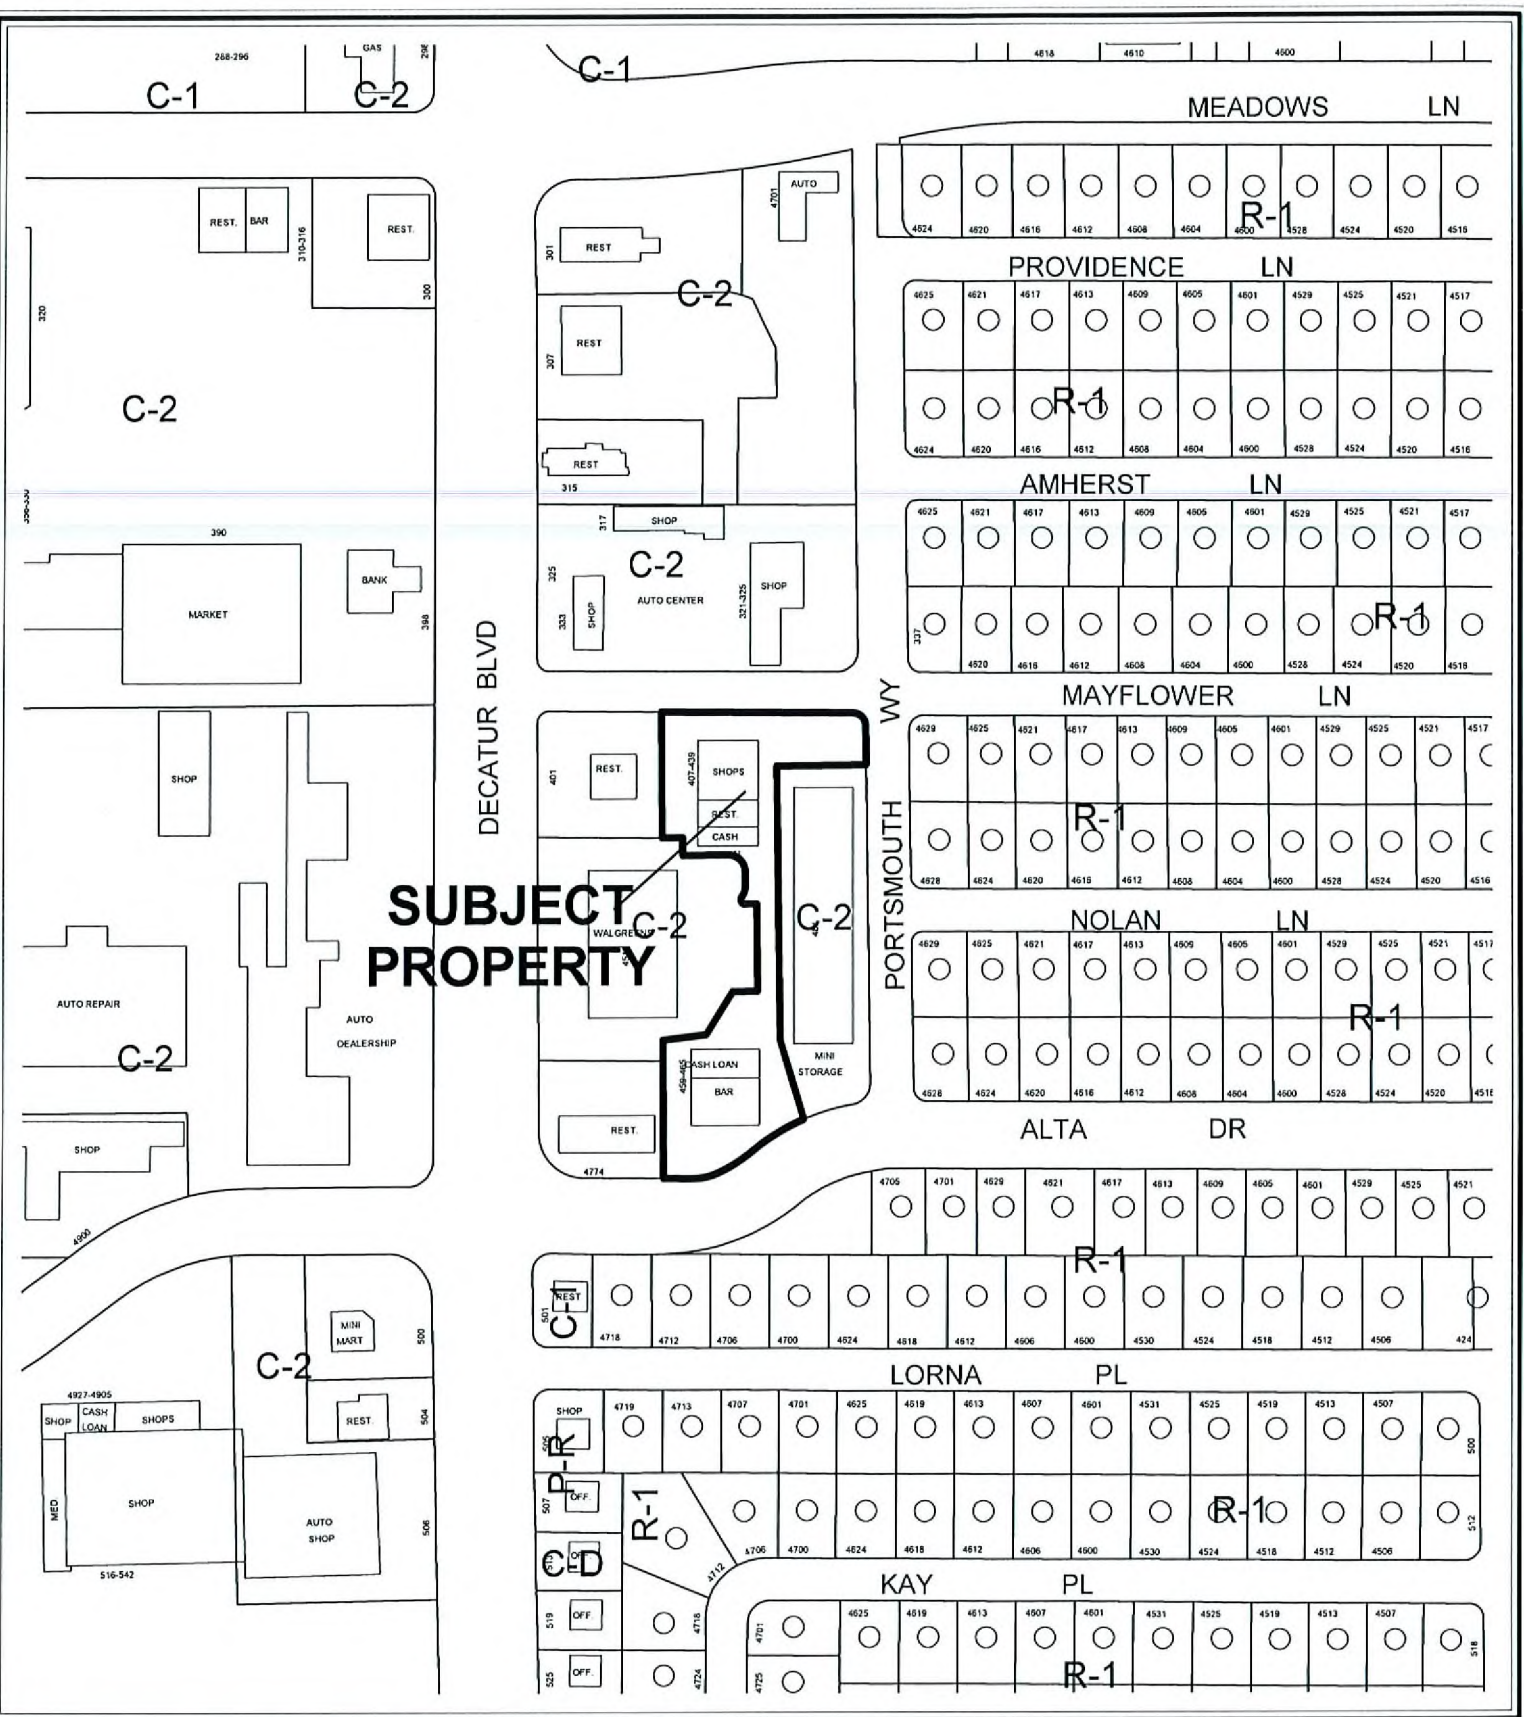


CASE: DIR-20734

ZONING OF SUBJECT PROPERTY: C-2 (GENERAL COMMERCIAL)




CASE: DIR-20734

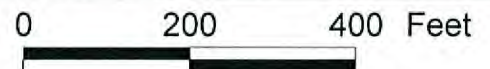

ZONING OF SUBJECT PROPERTY: C-2 (GENERAL COMMERCIAL)



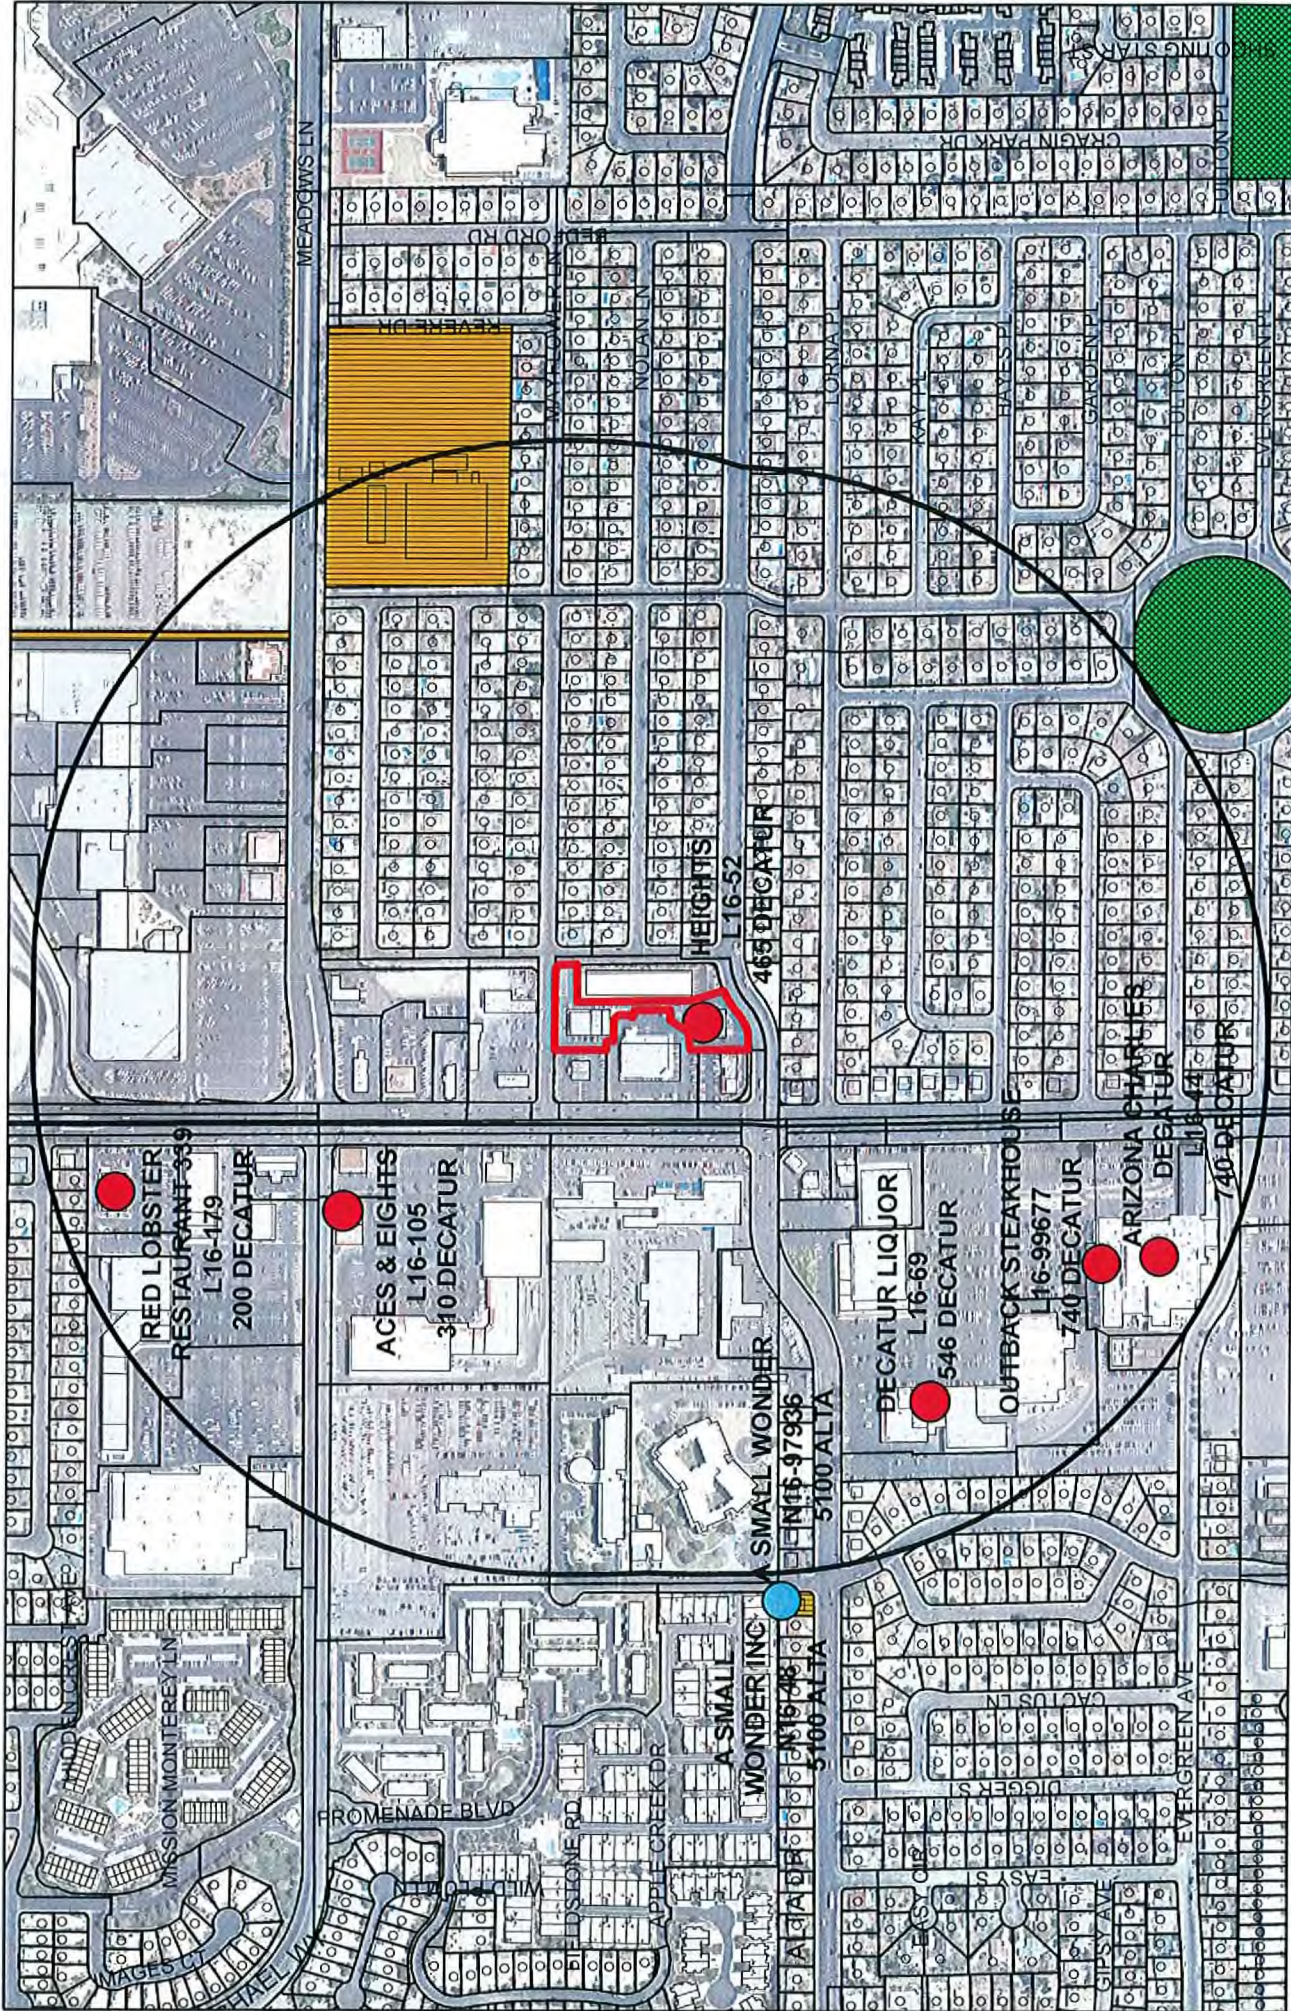

DIR-20734

Taverns

